


Project Logo

Notes
Do not scale from this drawing.
All dimensions are to be checked on site and any discrepancies noted in writing to the Project Manager.
All dimensions are in millimeters unless noted otherwise.
The design in this drawing has been prepared with limited survey information and input from structural, services and other consultants and should be read as design intent only.

Rev	Date	Description	Drawn	Checked
-----	------	-------------	-------	---------

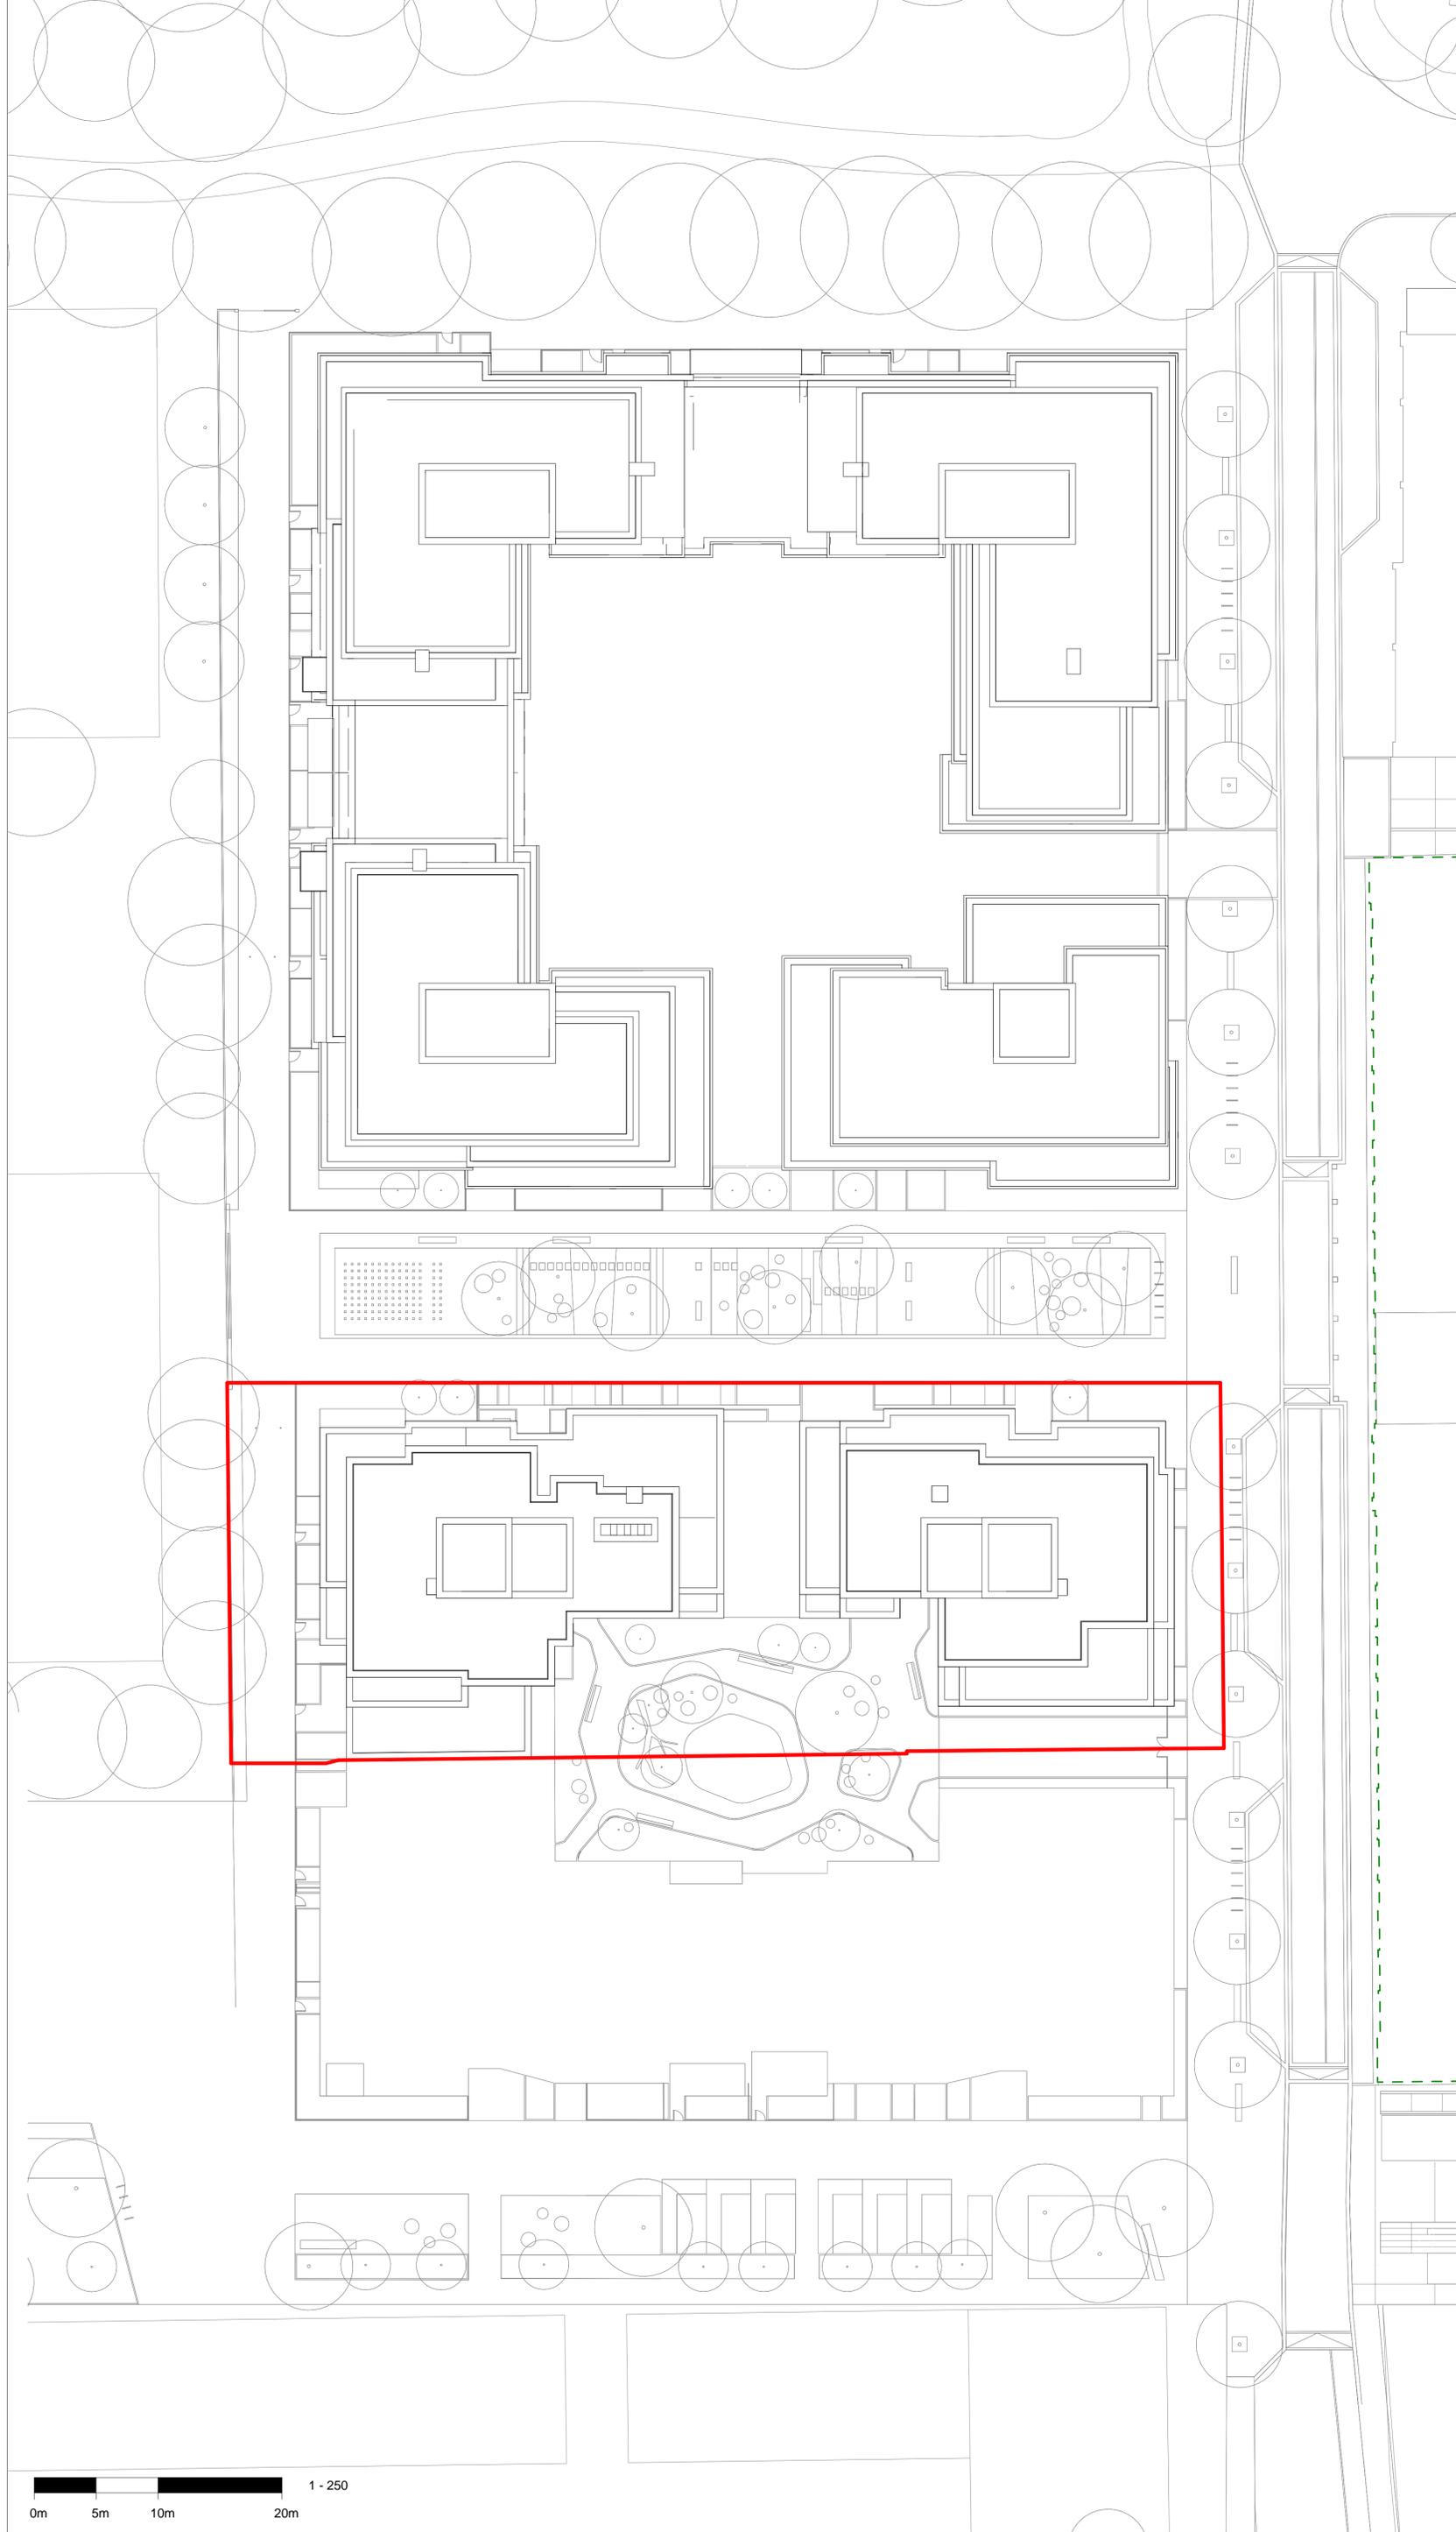


JOHN MCASLAN + PARTNERS

7-9 William Road
London NW1 3ER
T +44 (0)20 7313 6000
F +44 (0)20 7313 6001
www.mcaslan.co.uk

- Architect
- Landscape

Key Plan

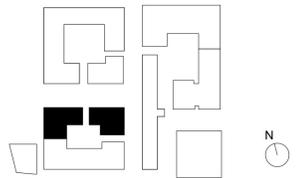

Ashley Gardens Site

Site Plan - Ownership Boundary B1A

Scale At A1:	1 : 250	Job Number:	1824
Date:	01/05/18	Drawing:	LP
Status:	FOR APPROVAL	Checked:	LP
Drawing No:	1824 -JMP-01 -RF-DR-A -3512	Revision:	

