






THE LOCATION AND TYPE OF ANY FIRE SAFETY AND ANY OTHER SAFETY EQUIPMENT IS SHOWN AS AT PRESENT, THIS MAY BE VARIED AT TIME TO TIME WITH AGREEMENT OF THE FIRE OFFICER OR AFTER A FIRE RISK ASSESSMENT.


THE LAYOUT OF THE TABLES AND CHAIRS ARE INDICATIVE ONLY

**LINE KEY**

— DENOTES AREA FOR LICENSABLE ACTIVITIES

**FIRE FIGHTING EQUIPMENT**

-  FIRE EXTINGUISHER - WATER
-  FIRE EXTINGUISHER - CARBON DIOXIDE
-  FIRE EXTINGUISHER - WET CHEMICAL
-  FIRE EXTINGUISHER - FOAM
-  FIRE BLANKET

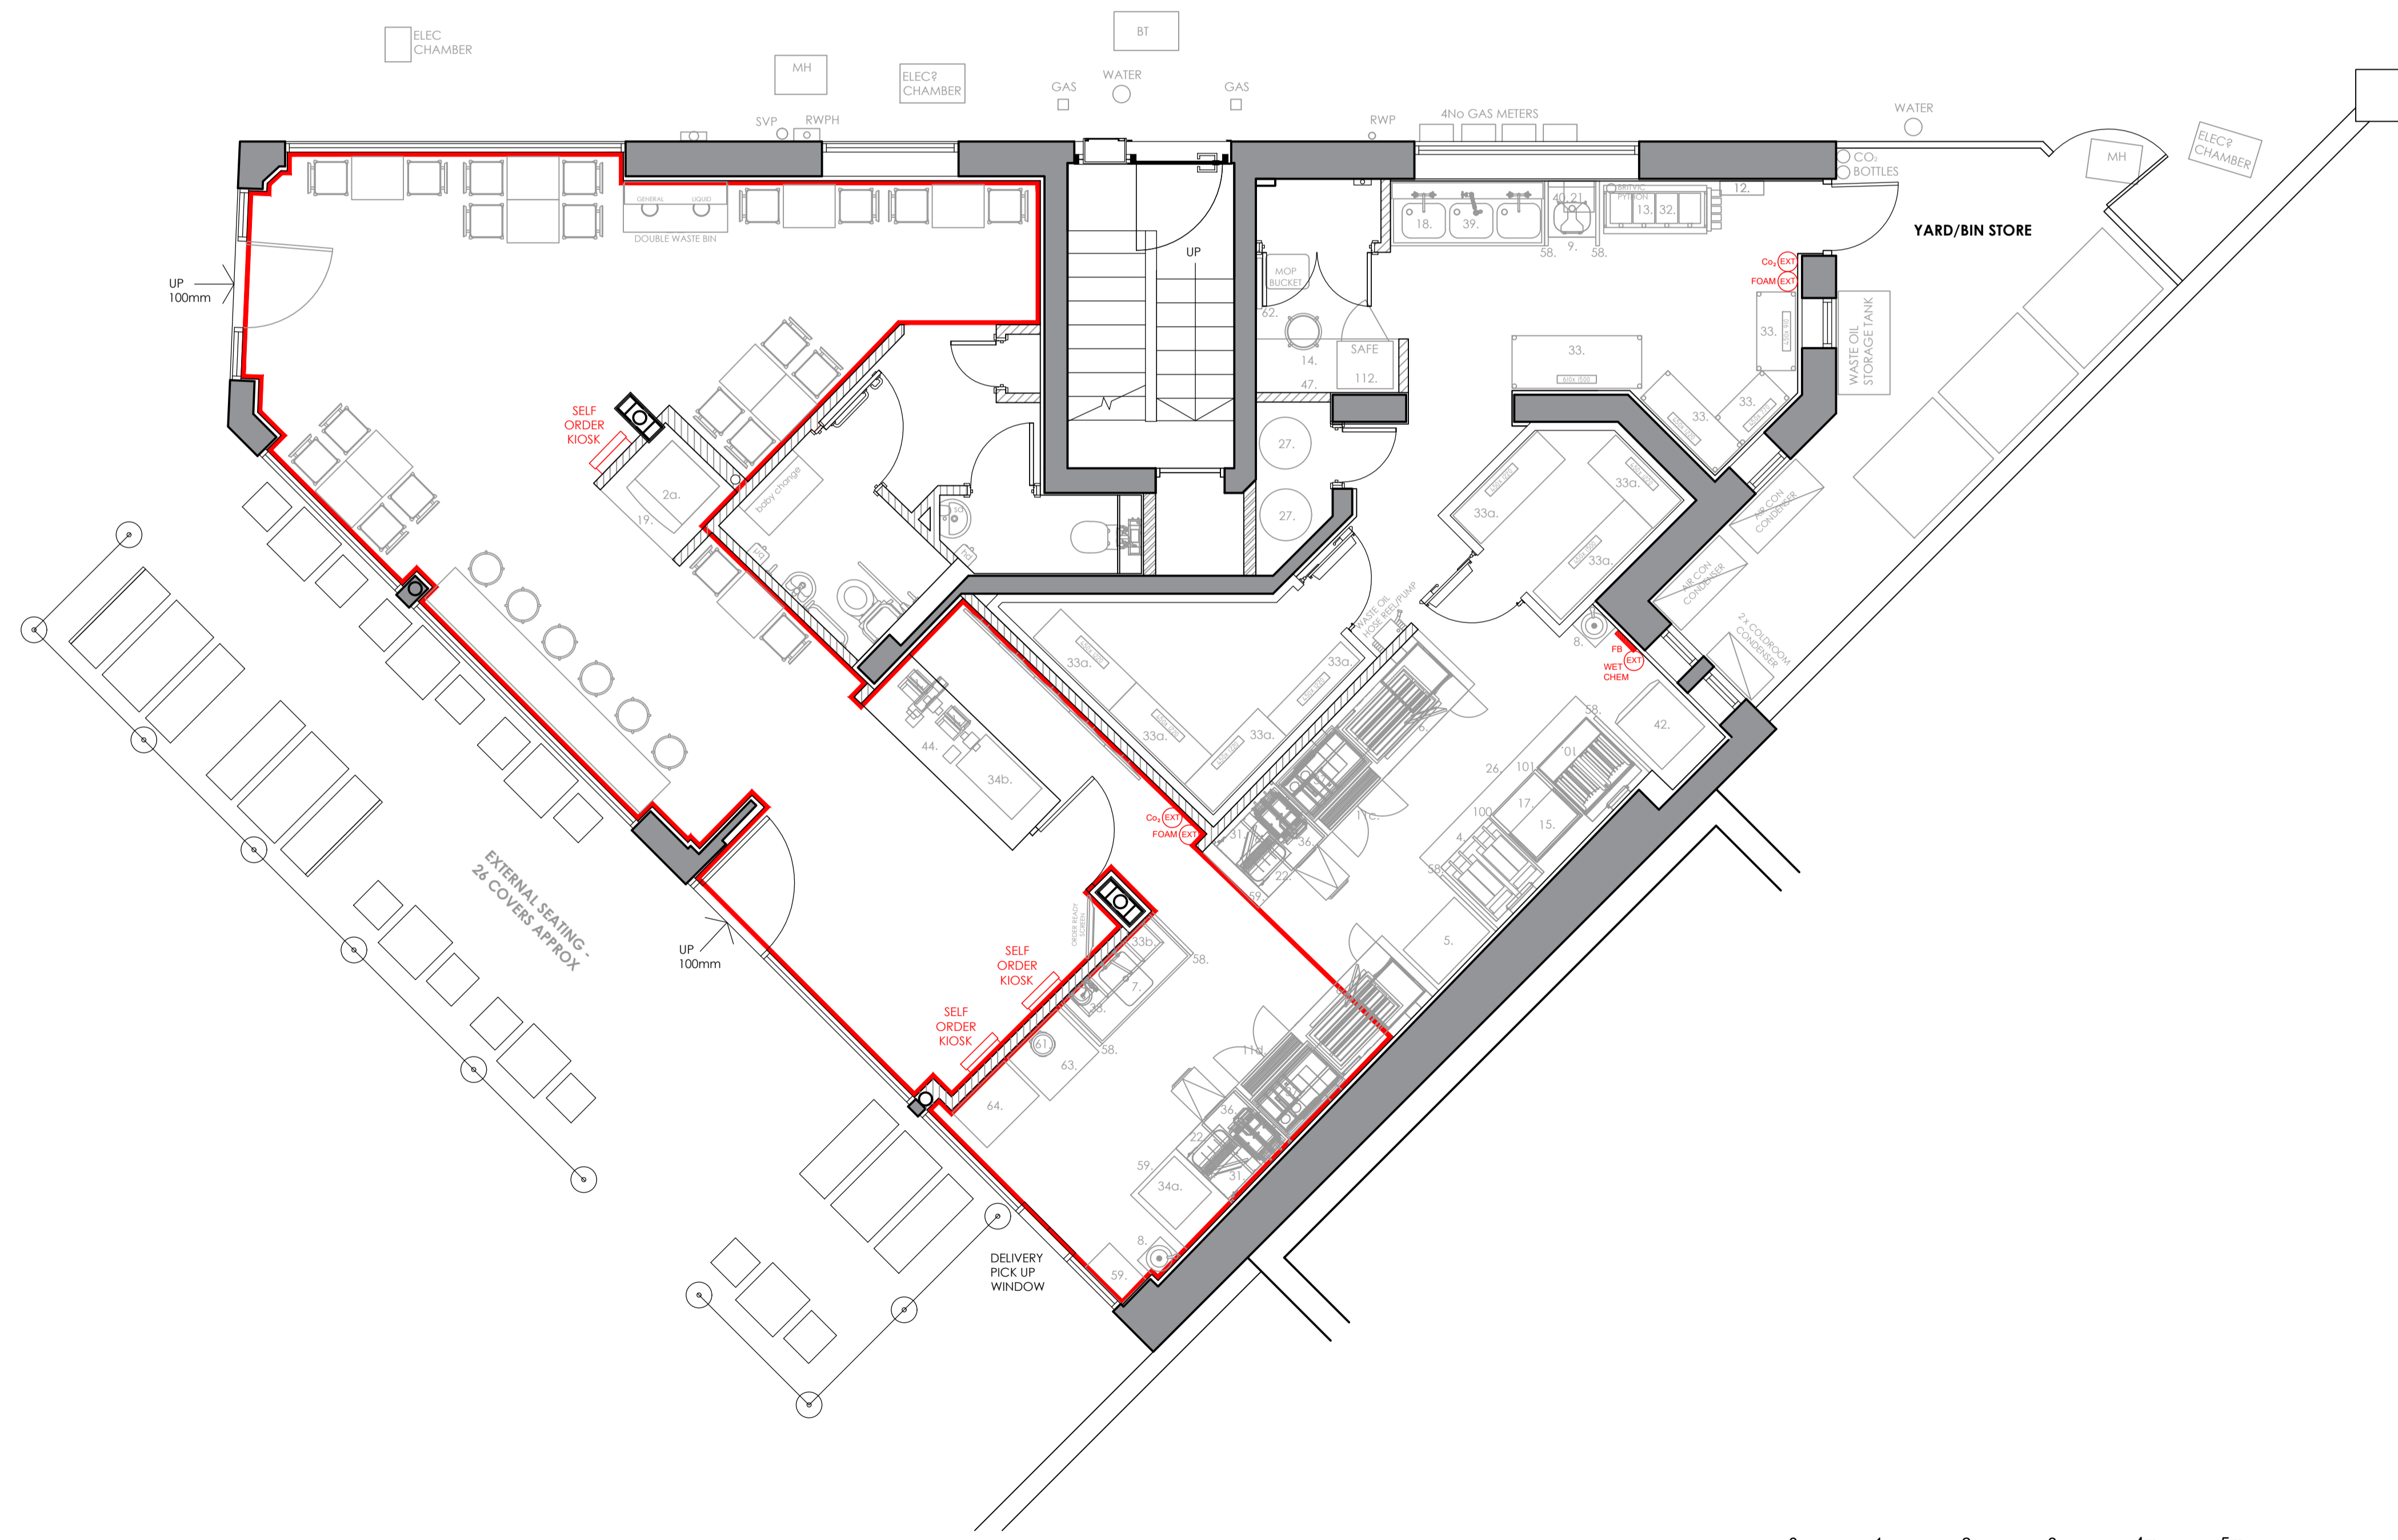

| rev | date    | description  |
|-----|---------|--|
| C   | 26/3/21 | Floor plan updated to reflect approved brand layout. |
| B   | 23/3/21 | Delivery window note shown.                          |
| A   | 22/3/21 | Red line altered.                                    |

**Frank Belshaw**  
 Building Surveyors Limited



wheatley springs barn, wheatley lane road,  
 barrowford, nelson, lancashire, BB9 6QS,  
 tel no. (01282) 699668, fax no. (01282) 602447.



store address  
 GLADSTONE HOUSE  
 HIGH ROAD  
 WOOD GREEN  
 N22 6JS  
 client  
 ADIL CATERING LIMITED

drawing title  
**PROPOSED  
 LICENSING PLAN**

| drawn by    | scale     | date     |
|-------------|-----------|----------|
| SES         | 1:50 @ A1 | 18-03-21 |
| drawing no. | revision  |          |
| 2021/04/LP  | C         |          |

