


 Foam extinguisher

 CO2 extinguisher


 Call point

 Fire exit

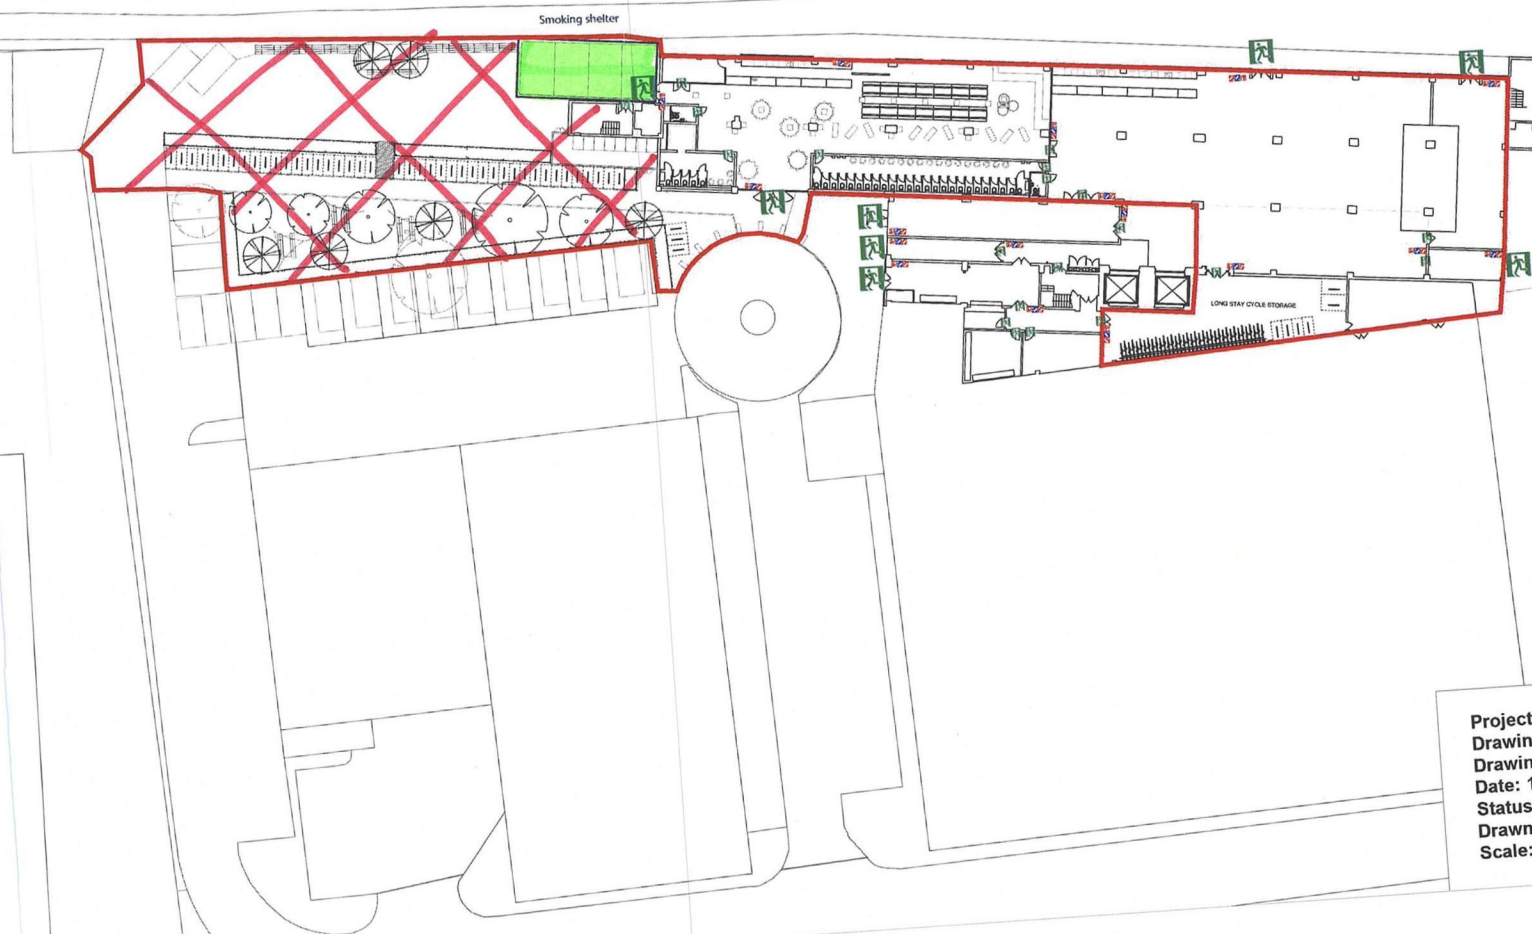

Project: The Archives, Tottenham
Drawing: Ground Floor Masterplan
Drawing No: PG_PL_03
Date: 16.08.2021
Status: Planning
Drawn By: Purpose Group Ltd
Scale: 1:500 @ A3



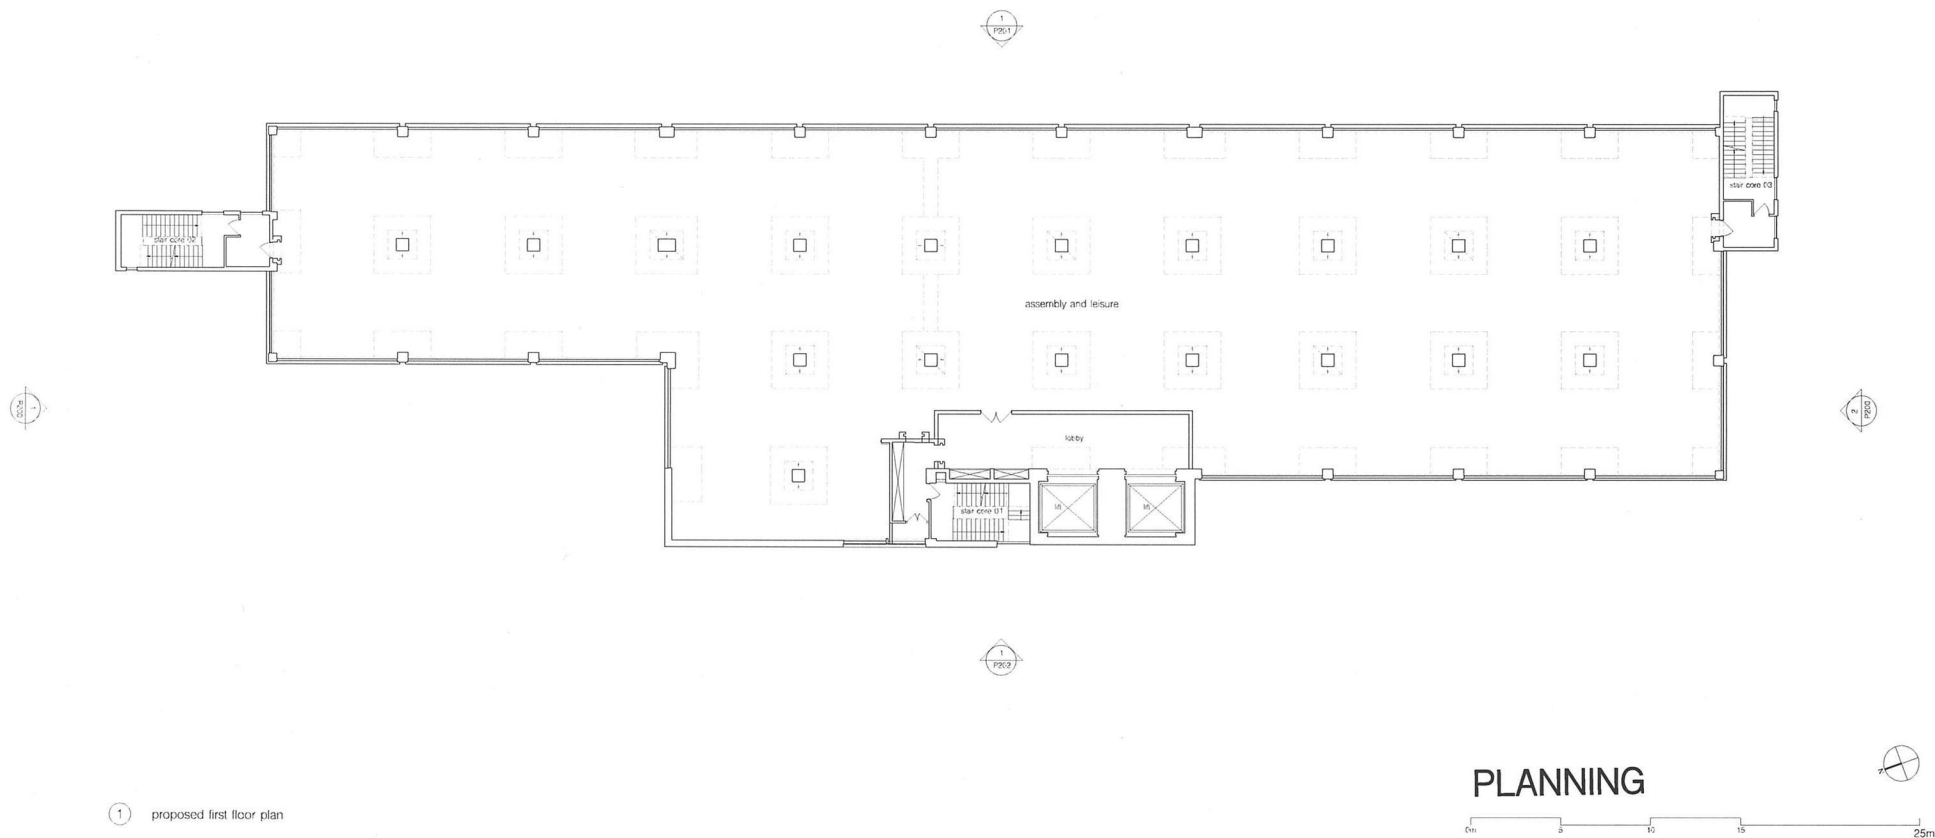

1 proposed first floor plan

PLANNING

0m 5 10 15 25m


rev.	date	revisions
A	19.01.21	2nd phase planning application

notes

All information subject to design development and site verification.

This drawing is the property of ROAR 5500 Ltd. No reproduction or copy of it may be made without written permission. This drawing is for planning purposes only. No guarantee is given for its accuracy or correctness and it is subject to site verification. Do not scale from this drawing, any dimensions shown are indicated only and are subject to verification.

project		
Highcross centre Tottenham Hale London N15 4QN		
client	drawing title	
Purpose	proposed first floor plan	
architect	scale at A0	date
ROAR	1:100	04.20
job no.	drawing	rev.
116	P101	A

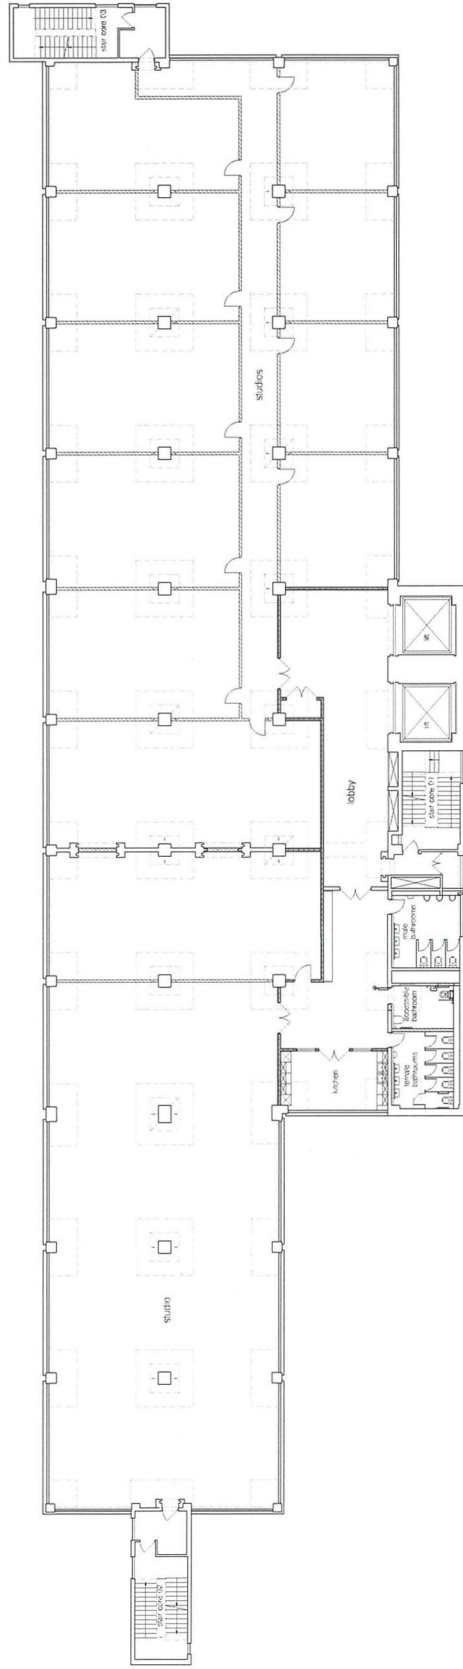


PLANNING

1 proposed second floor plan

rev.	date	revisions	notes
A	19.01.21	2nd phase planning application	
project			
Highcross centre Tottenham Hale London client: N15 4QN			
drawing title			
purpose			
proposed second floor plan			
architect			
scale at A0			
1:100			
date			
04.20			
job no.			
116			
drawing			
P102			
rev.			
A			

All information subject to design development and its verification.
This plan is the property of the client and is not to be used for any other purpose without the written consent of the architect. It is to be used for the purpose of planning application only. It is not to be used for any other purpose without the written consent of the architect. It is to be used for the purpose of planning application only. It is not to be used for any other purpose without the written consent of the architect.

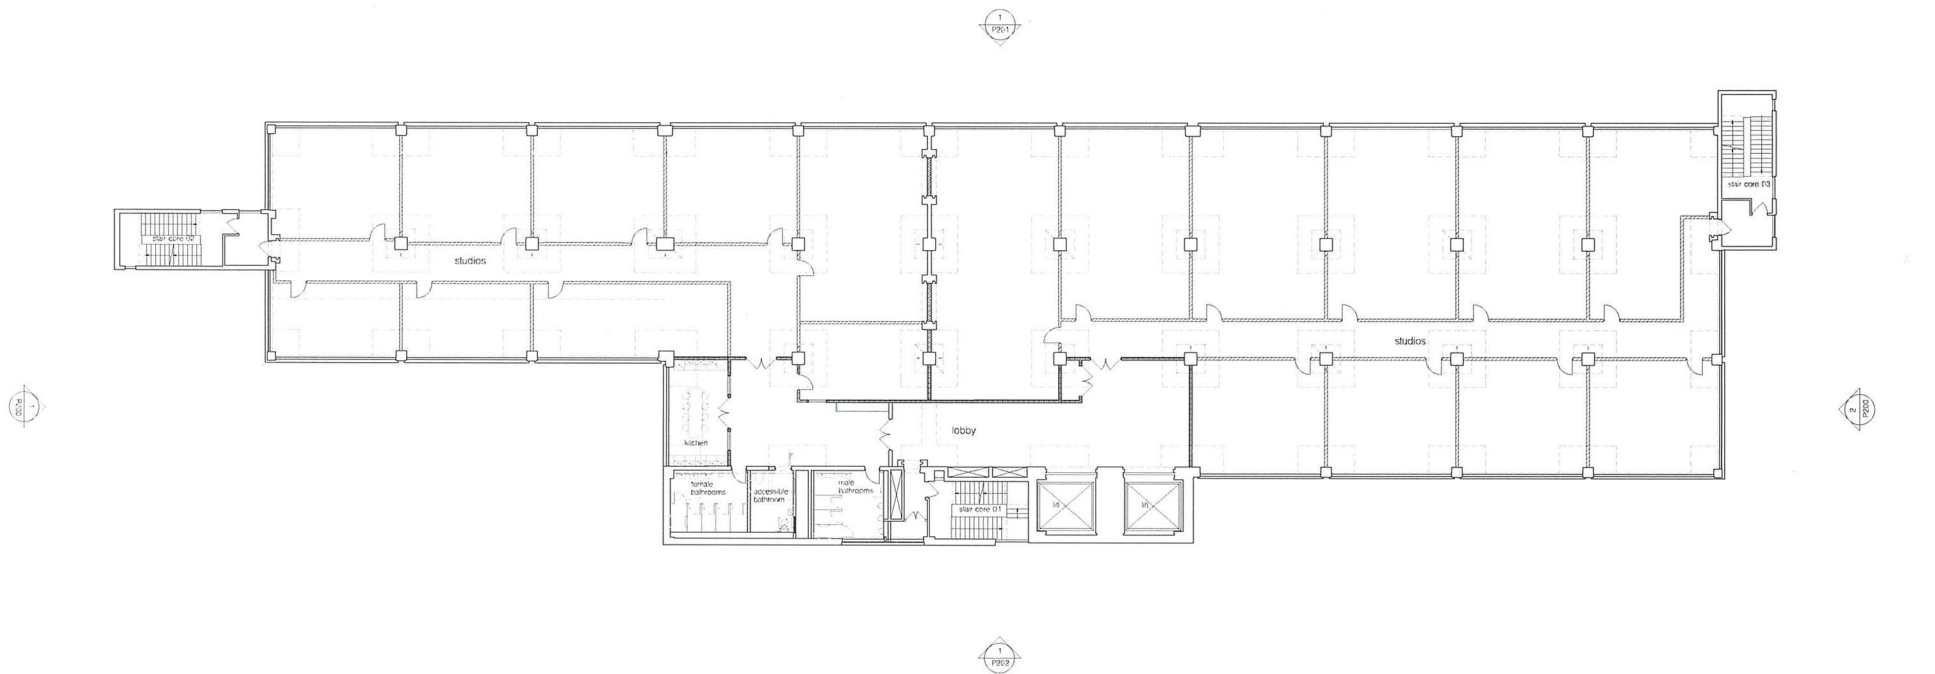

1 proposed third and fourth floor plan

PLANNING

0m 5 10 15 25m

rev. date revisions

A 19.01.21 2nd phase planning application

notes

project

Highcross centre
Tottenham Hale
London
N15 4QN

client

drawing title

Purpose

proposed third and fourth floor plan

architect

ROAR

scale at A0

1:100

date

12.20

job no.

116

drawing

P103

rev.

A

All information subject to design development and site verification

This drawing is the property of ROAR 020 Ltd. Its disclosure or copy at all times may make without written permission. This drawing is for planning purposes only. No guarantee is given to its accuracy or completeness and is subject to site verification. Do not scale from this drawing. Any dimensions shown are indicative only and are subject to verification.




1 proposed fifth floor plan

rev. date revisions notes

✕ Sprinkler route

All information subject to design development and site verification.
This drawing is the property of ROAR SPD Ltd. No disclosure or copy of it may be made without written permission. This drawing is for planning purposes only, no guarantee is given to its accuracy or completeness and it is subject to site verification. Do not scale from this drawing, any dimensions shown are indicative only and are subject to verification on site.

project		
Highcross centre Tottenham Hale London N15 4QN		
client	drawing title	
Purpose	fifth floor plan - WC layouts	
architect	scale at A0	date
ROAR	1:100	01.21
job no.	drawing	rev.
116	A518	

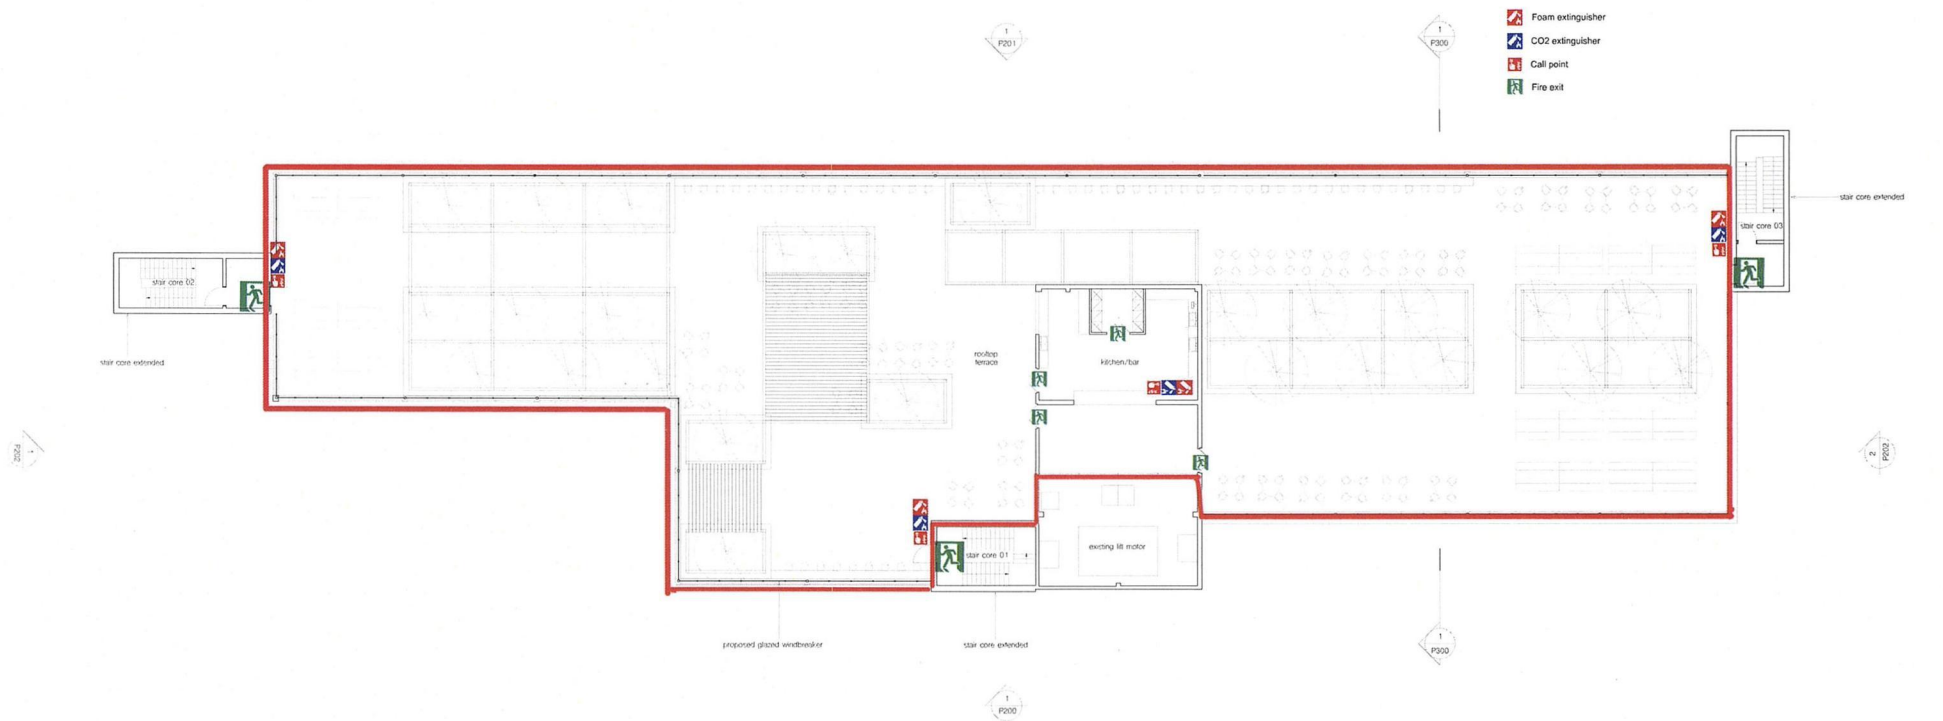

PLANNING

0m 5 10 15 25m

rev.	date	revisions
A	19.01.21	2nd phase planning application

notes

project

The Archives,
Unit 10 High Cross Centre
Fountainay Road
N15 4BE

client
Purpose Group

drawing title
proposed roof plan

architect
ROAR

scale at A0	scale at A1	date
1:100		04.20
job no.	drawing	rev.
116	P106	A

All information subject to design development and site verification.

This drawing is the property of ROAR Architects Limited. For disclosure or copy it may be made without written permission. This drawing is for planning purposes only. No guarantee is given as to its accuracy or completeness and is subject to the verification. Do not scale from this drawing. Any dimensions shown are indicative only and are subject to verification checks.