
 


2. DO NOT SCALE. WORK TO FIGURED DIMENSIONS ONLY. ALL DIMENSIONS TO BE CHECKED ON SITE.

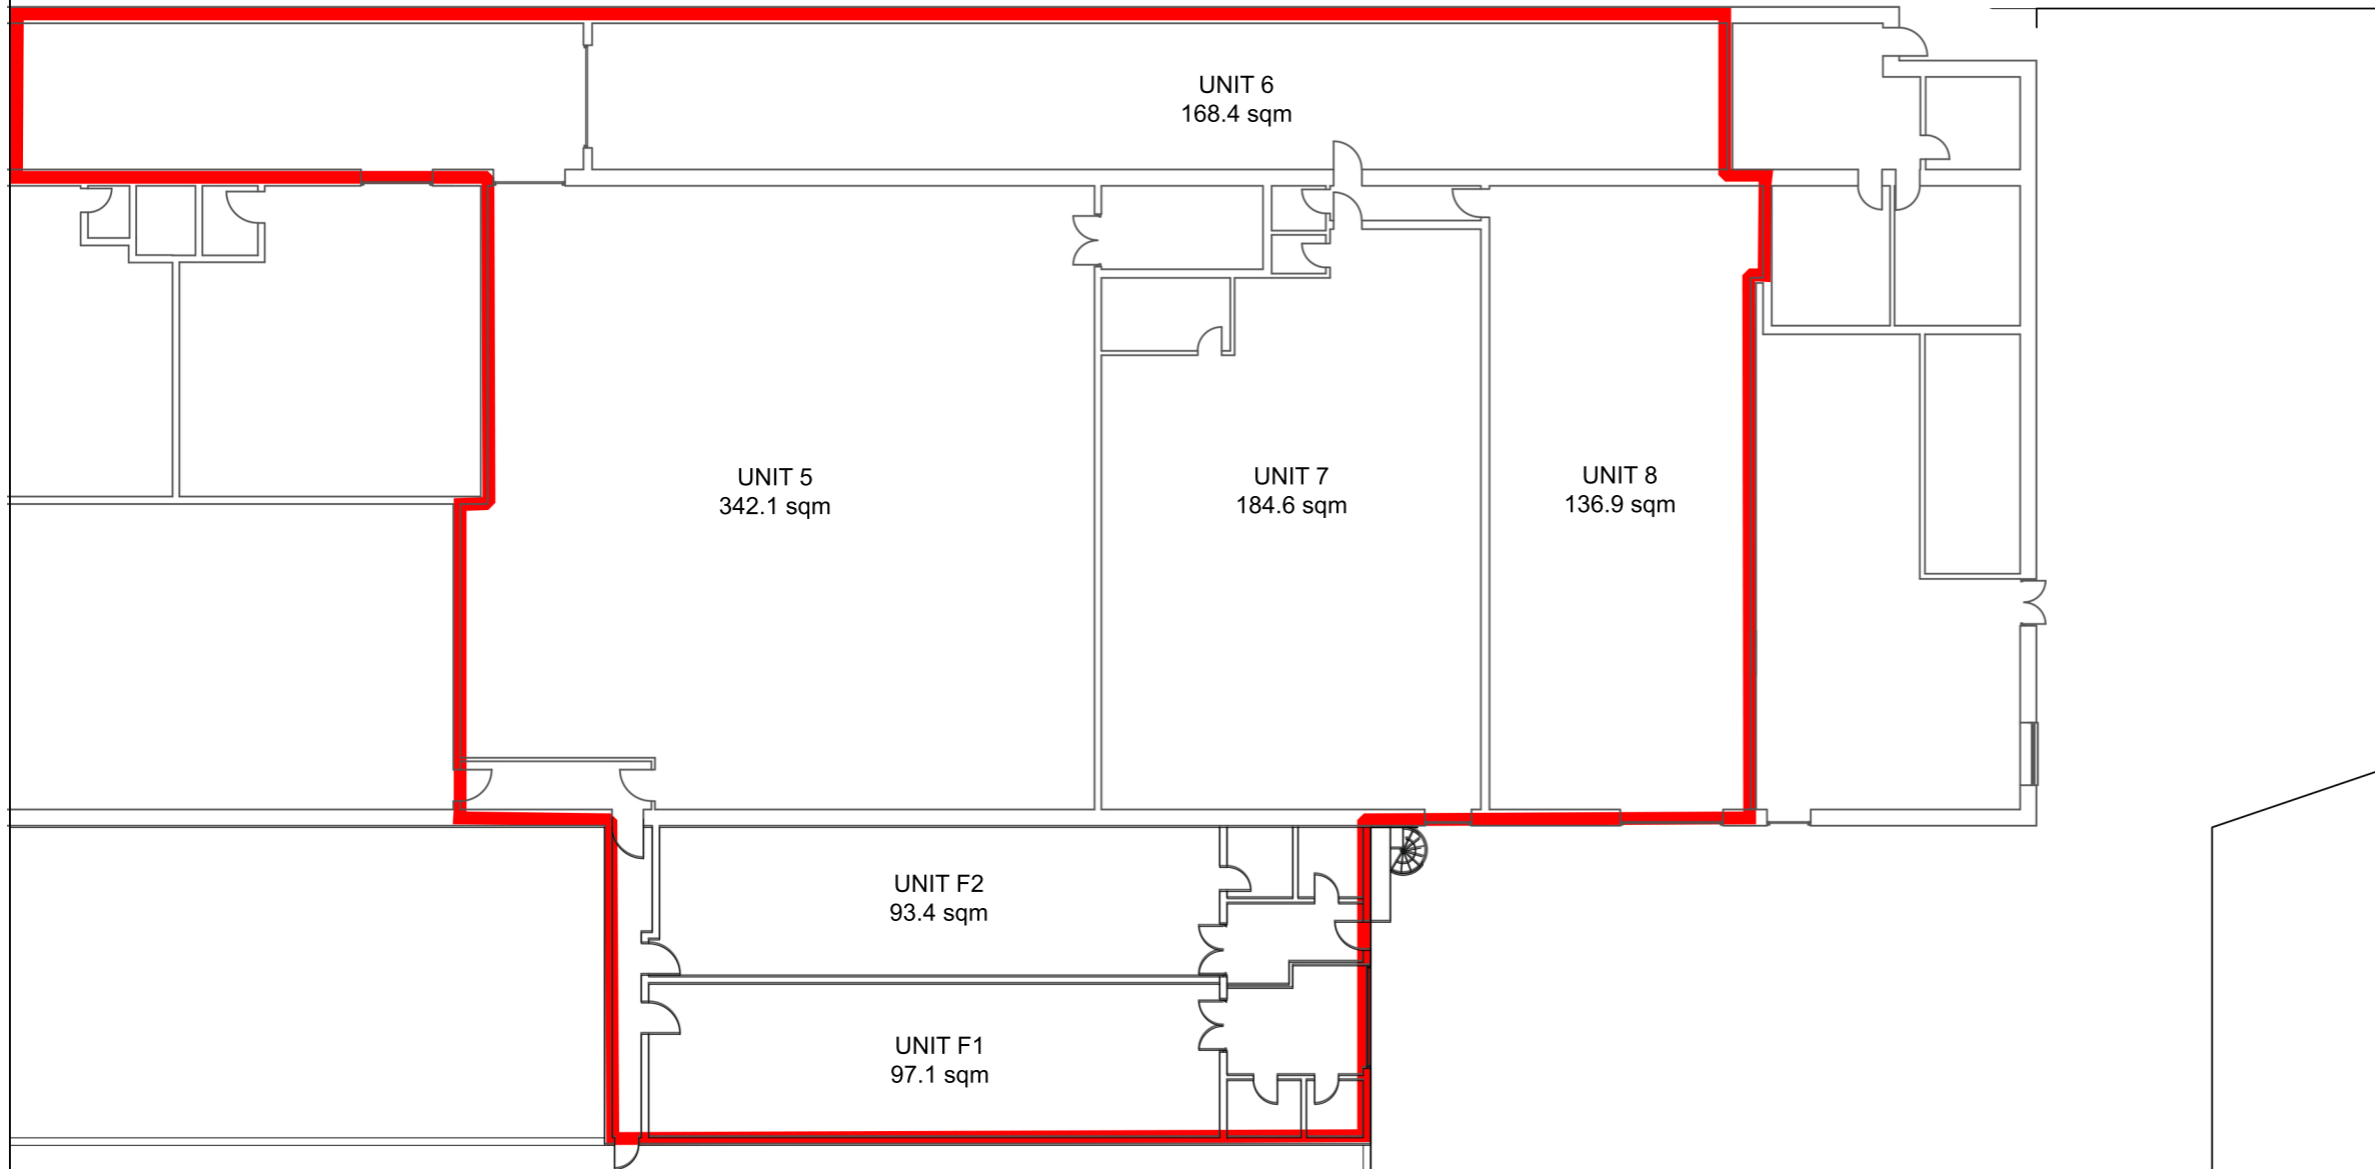

A	XXXX	EH	00/00/15
REV:	DESCRIPTION:	BY:	DATE:

STATUS: REDLINE PLAN

PRODUCED IN HOUSE
FROM LANDLORDS
SITE PLANS

CLIENT: THE CAUSE

ARCHITECT:

PROJECT: THE CAUSE INTERIM
GARMAN ROAD

TITLE:

SCALE AT A1:	DATE:	DRAWN:	CHECKED:
1:100	04/03/2022	RR	RR
PROJECT NO:	DRAWING NO:	REVISION:	
		1	

