
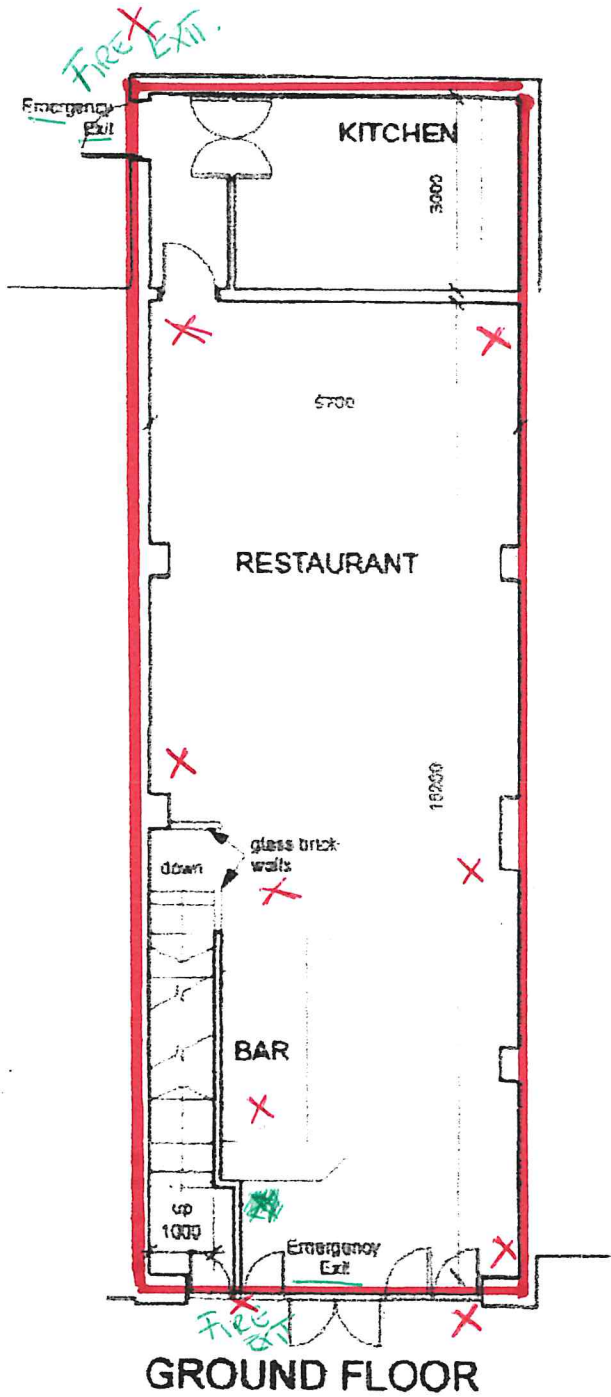


# Annex 4 – Plans

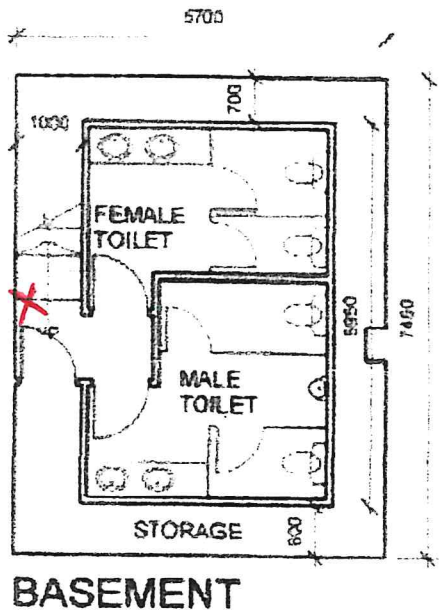

- X CCTV
- X FIRE EXIT & Equipment.

Client <b>Panais Construction Ltd</b>	Contract No. MST	Project No. 1:100 @ A4	This drawing, its contents and the information contained herein are the property of the client and shall not be disclosed or used for any other purpose without the written consent of the client.
Address 266 Muswell Hill London N10 2QR	Date April 2015	Scale 1:100 @ A4	As shown, unless otherwise stated, to be checked by the client by 10:00 AM on 15/04/15.
Drawing Title <b>NEW FLOOR PLANS</b>	Project No. 7836	Version No. 05	<b>SGA</b> STEPHEN GEORGE ARCHITECTS 20 COLINDALE AVENUE LONDON NW9 1EQ TEL: 0208 261 2114 FAX: 0208 261 2114 WWW.SGAARCHITECTS.CO.UK