



notes

Any discrepancies in dimensions or detail to be reported to the architect immediately. This drawing is to be read in conjunction with all relevant architectural, structural and services drawings.


This drawing remains the copyright of Robert Savage Associates and may not be copied or used without their prior consent

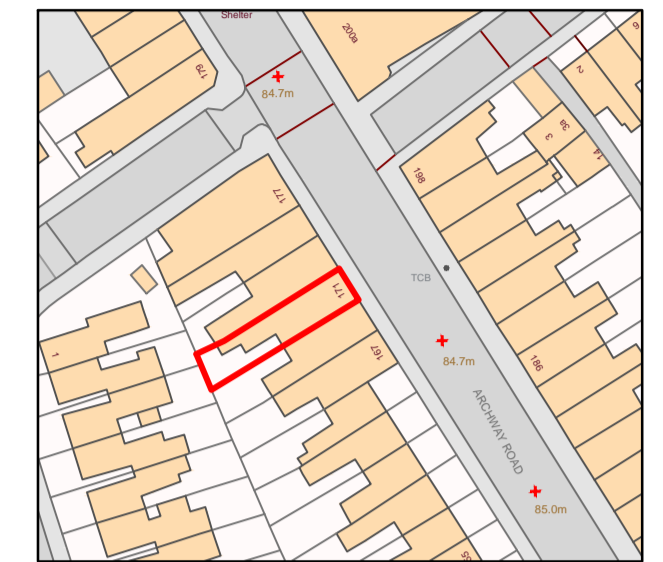

Location plan @ 1:1250

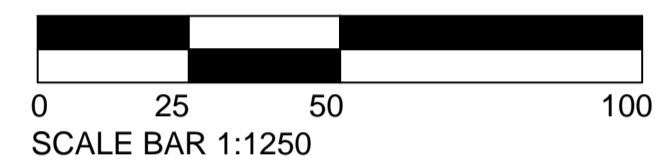

SCALE BAR 1:1250

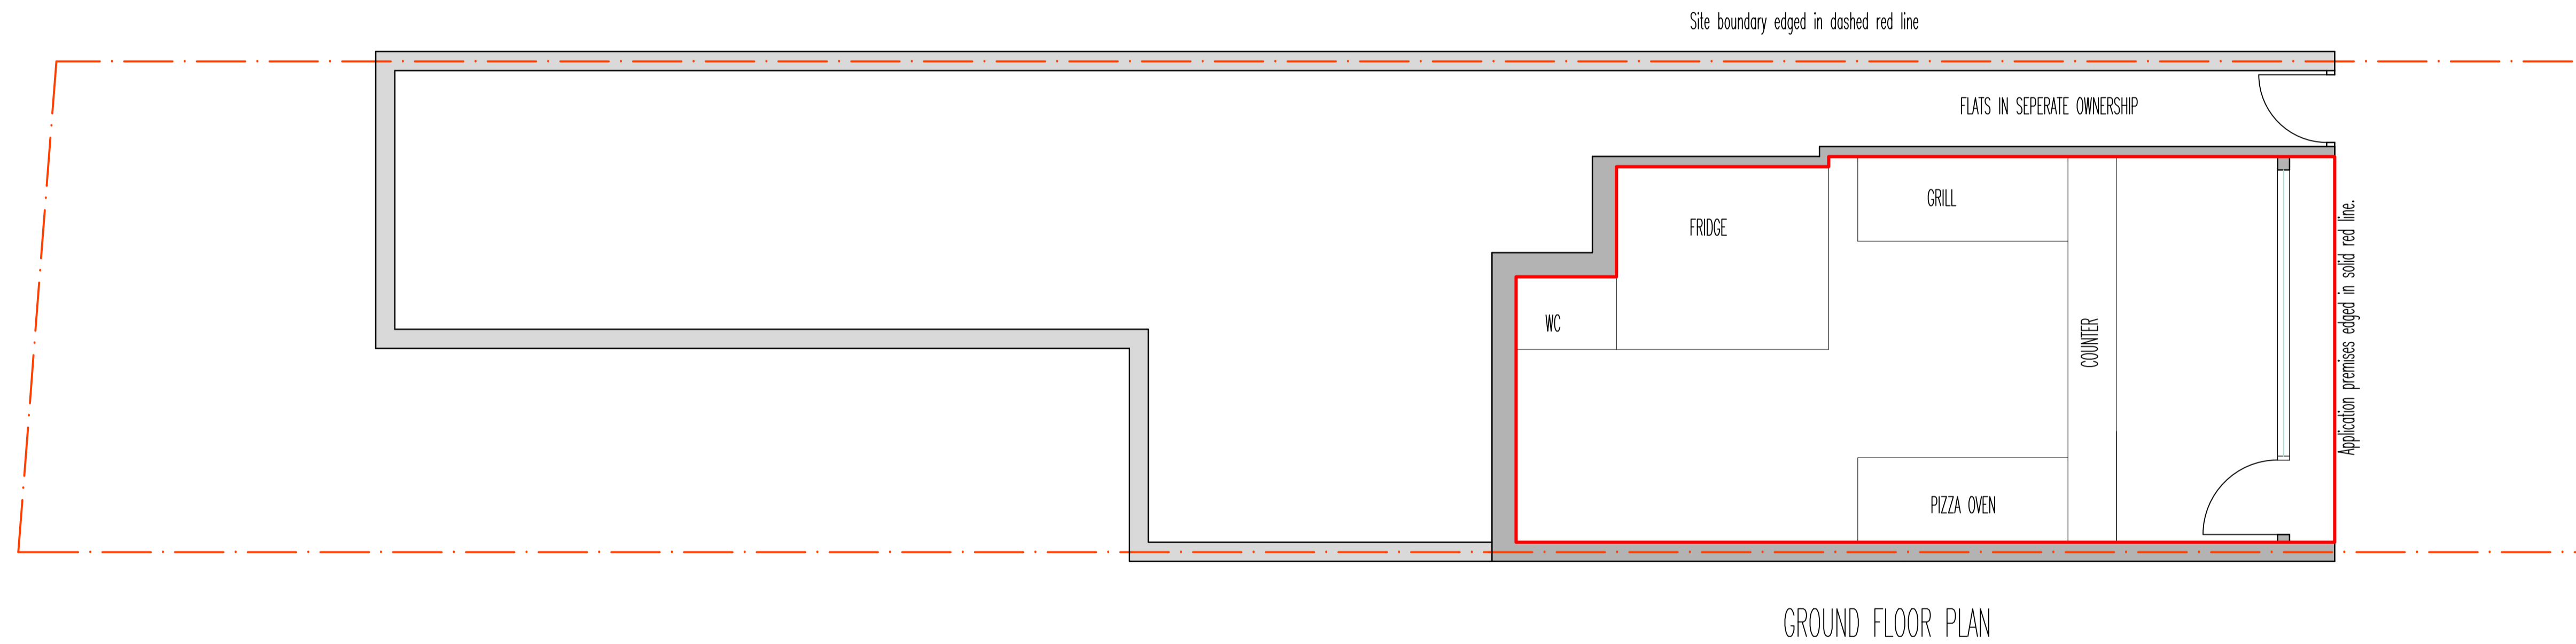

GROUND FLOOR PLAN

FOR PLANNING PURPOSES ONLY

revisions

A: notes added to red lines 14/06/2023

client

KAMAL HUSSIN

project

IMPASTO 171 ARCHWAY ROAD, LONDON N6 5BL

title


EXISTING GROUND FLOOR PLAN  
LOCATION PLAN @ 1:1250

scale @ A1  
1:1250 & 1:50

date  
JUNE 2023

drg. no.  
10628/TP01A

Robert Savage & Associates  
architects designers structural engineers  
11 Eton Garages, Lancaster Grove, Telephone: 020 7433 3561  
Belsize Park, London NW3 4PE Facsimile: 020 7433 3716

 

BAR SCALE IN MILLIMETRES 1:50