



Anything shown on this plan which is not required by the plan regulations is for illustrative purposes only and **does not** form part of the Premises Licence.

The location and type of any fire safety and any other safety equipment is shown as at present. This may be varied from time to time with the agreement of the Fire Officer or after a fire risk assessment.

— Area for Licensable Activities

© KDS & Associates Ltd  
 No part of this drawing may be reproduced without written consent.  
 All contractors must visit site and be responsible for taking and checking all dimensions relating to this work.  
 Do not scale from this drawing.


REVISION NOTES

P1	20.06.2019	JH	ISSUED FOR INFORMATION
P2	08.11.2019	JH	RAMP LAYOUTS & ACCESSIBLE HOTEL ROOMS ALTERED FOR COMPLIANCE - FOR CLIENT APPROVAL PLANT LG.43a SLAB COORDINATED WITH SE
C1	14.02.2020	JH	ISSUED FOR CONSTRUCTION
C2	05.10.2020	JH	SEE REVISION CLOUDS
C3	09.02.2021	JH	SEE REVISION CLOUDS
C4	09.12.2021	JH	UNDER STAGE AREA UPDATED TO ALIGN WITH DRAWING 22-2500
C5	25.10.2022	AC	UPDATED DRY RISER AND WALL AT CHAIR STORE UNDER STAIR

Anything shown on this plan which is not required by the plan regulations is for illustrative purposes only and **does not** form part of the Premises Licence.

The location and type of any fire safety and any other safety equipment is shown as at present. This may be varied from time to time with the agreement of the Fire Officer or after a fire risk assessment.

Area for licensable activities

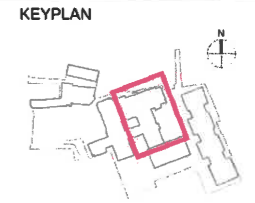


**ARDMORE CONSTRUCTION LTD**  
 6 WHARF STUDIOS,  
 28 WHARF ROAD,  
 LONDON, N1 7QR  
 TEL: 0208-344 0300  
 www.ardmoregroup.co.uk

**KDS ASSOCIATES LTD**  
 TECHNICAL • ARCHITECTURAL • MANAGEMENT • CONSULTANTS  
 101 THE BLACKFRIARS FOUNDRY  
 156 BLACKFRIARS ROAD  
 LONDON, SE1 1BY  
 0203 786 9775  
 www.kdsassociates.co.uk

**CONSTRUCTION**


PROJECT / DRAWING TITLE		HORNSEY TOWN HALL TOWN HALL & BROADWAY ANNEX LONDON N8 9JJ	
DRAWING TITLE		TOWN HALL PROPOSED PLAN LOWER GROUND FLOOR (EAST)	
DATE / DRAWN BY	SCALE		
20.06.19 JH	1:100 @ A1		
PROJECT / DRAWING NO	REV		
3670-KDS-TH-LG-DR-A-03-1999	CS		

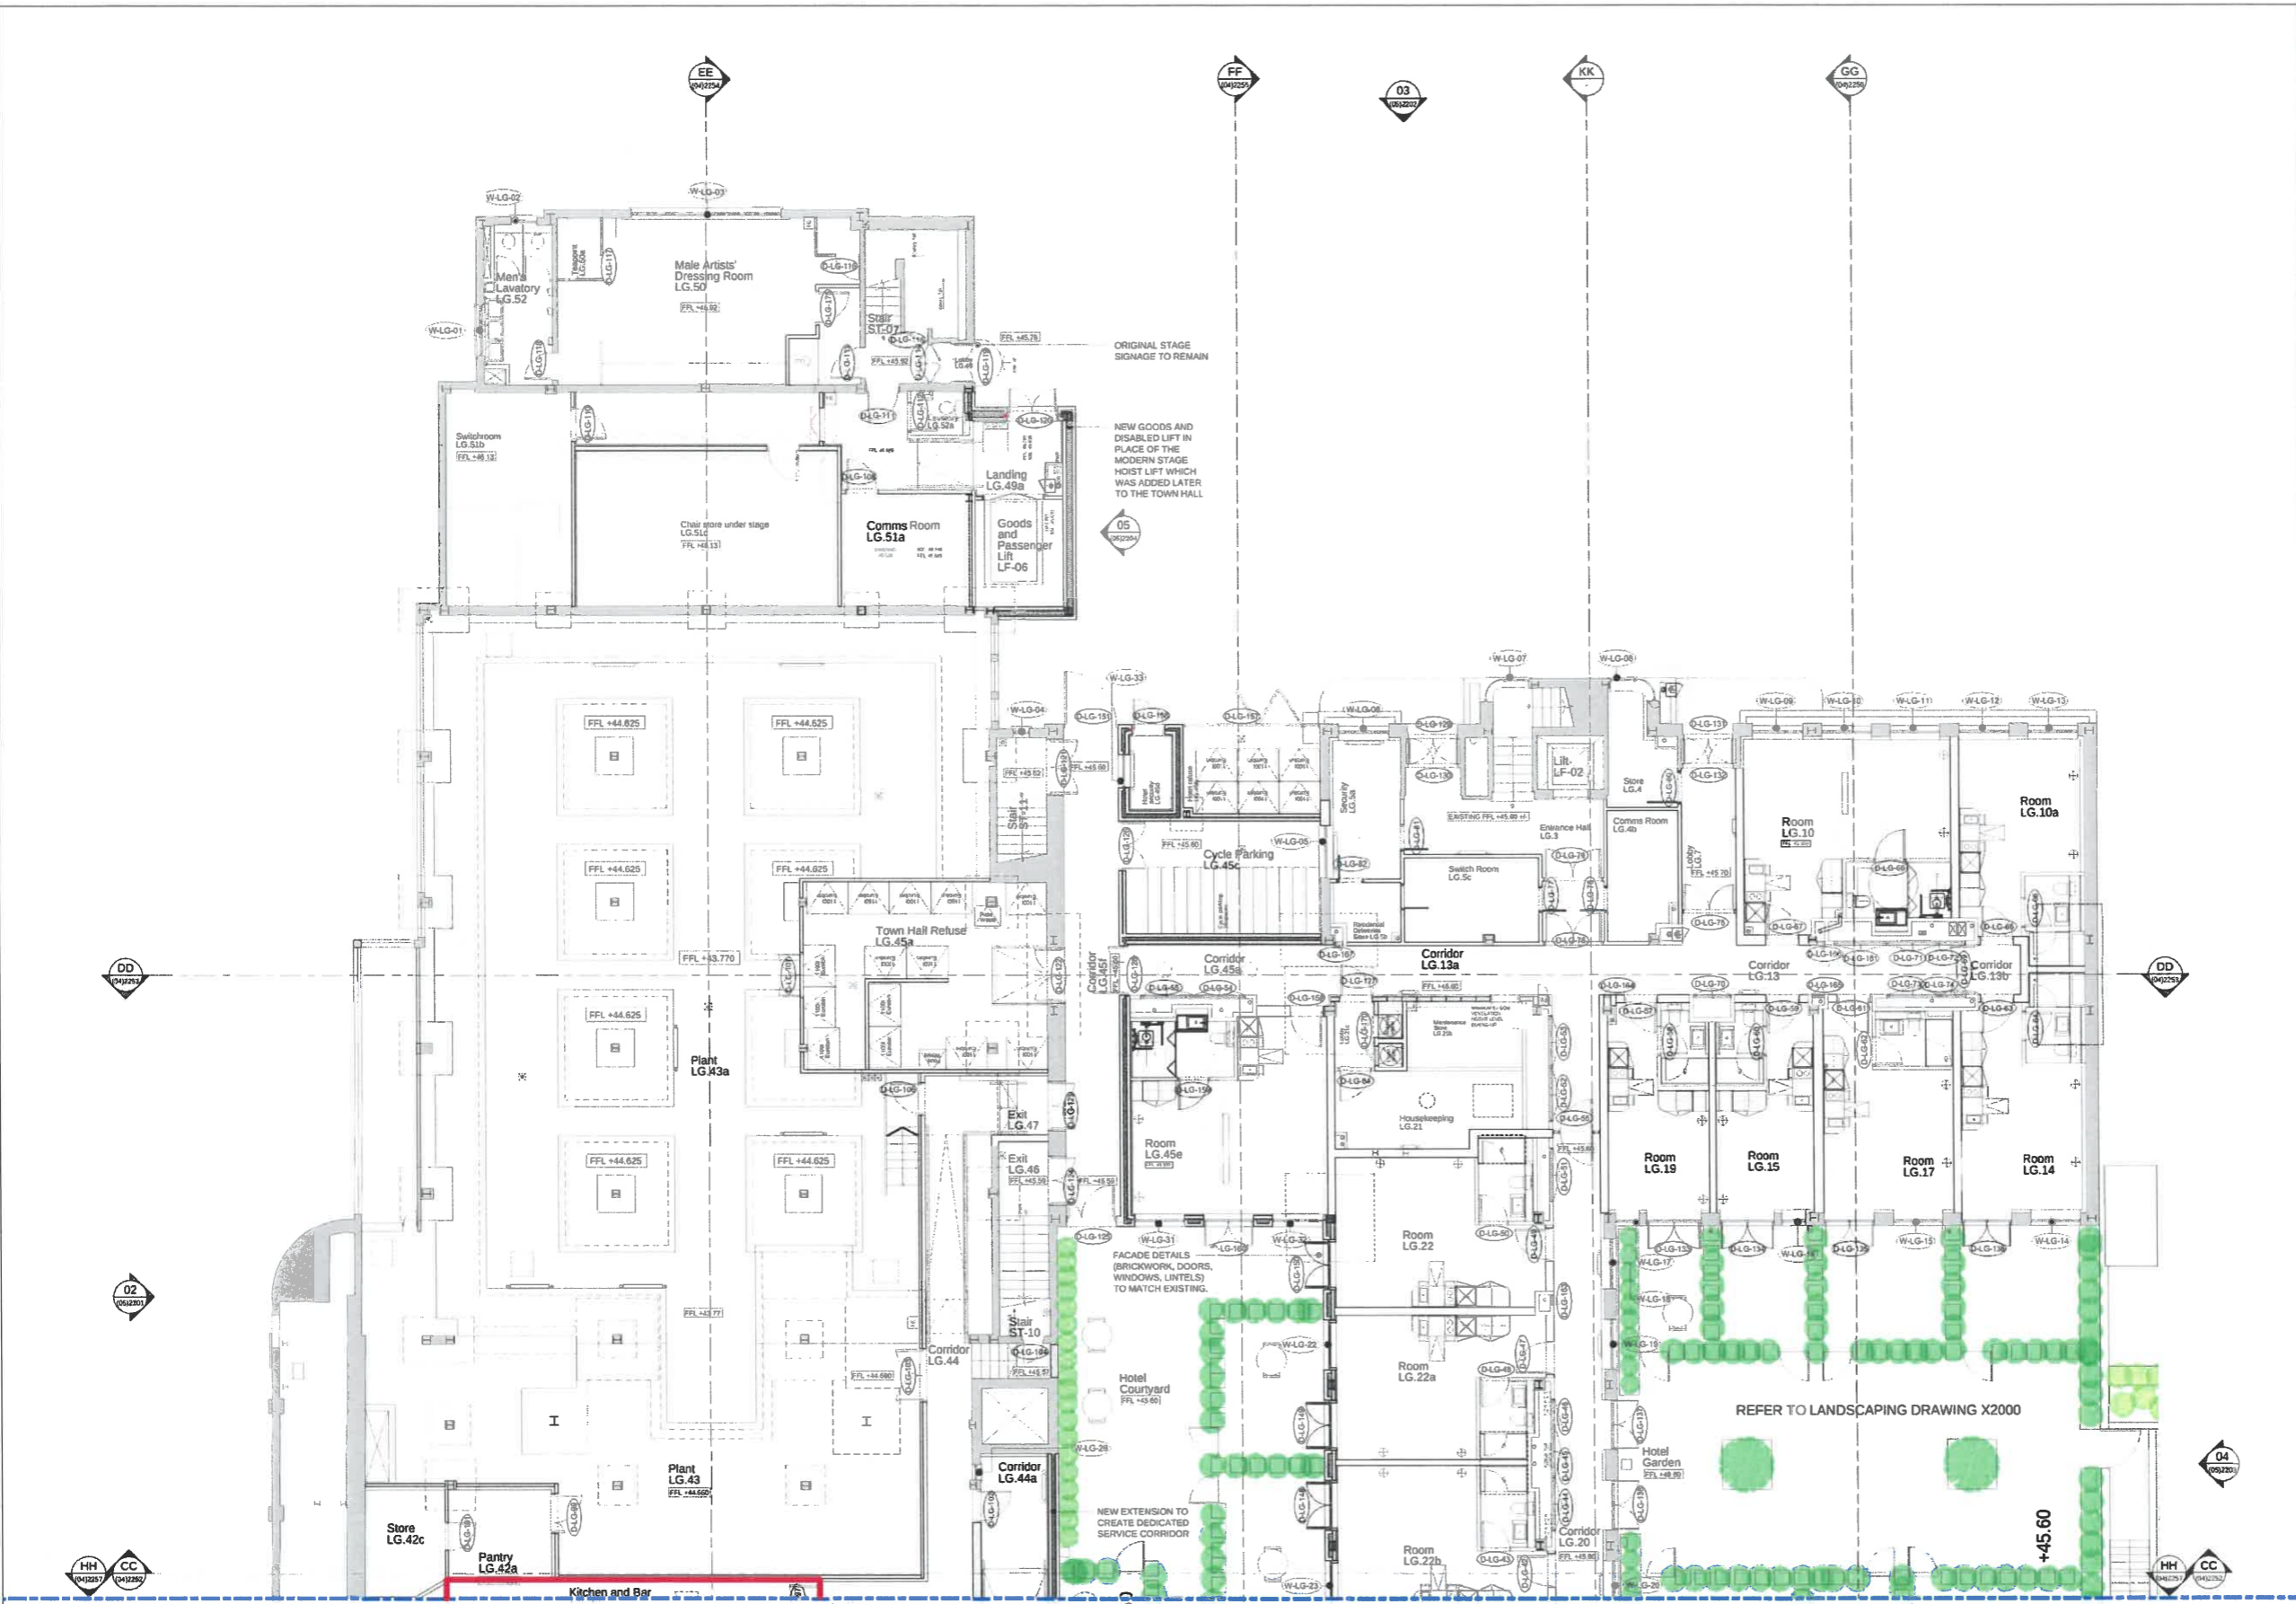

DRAWING CONTINUES ON 03-1998

PROPOSED PLAN - LOWER GROUND FLOOR EAST

DRAWING CONTINUES ON 03-1999

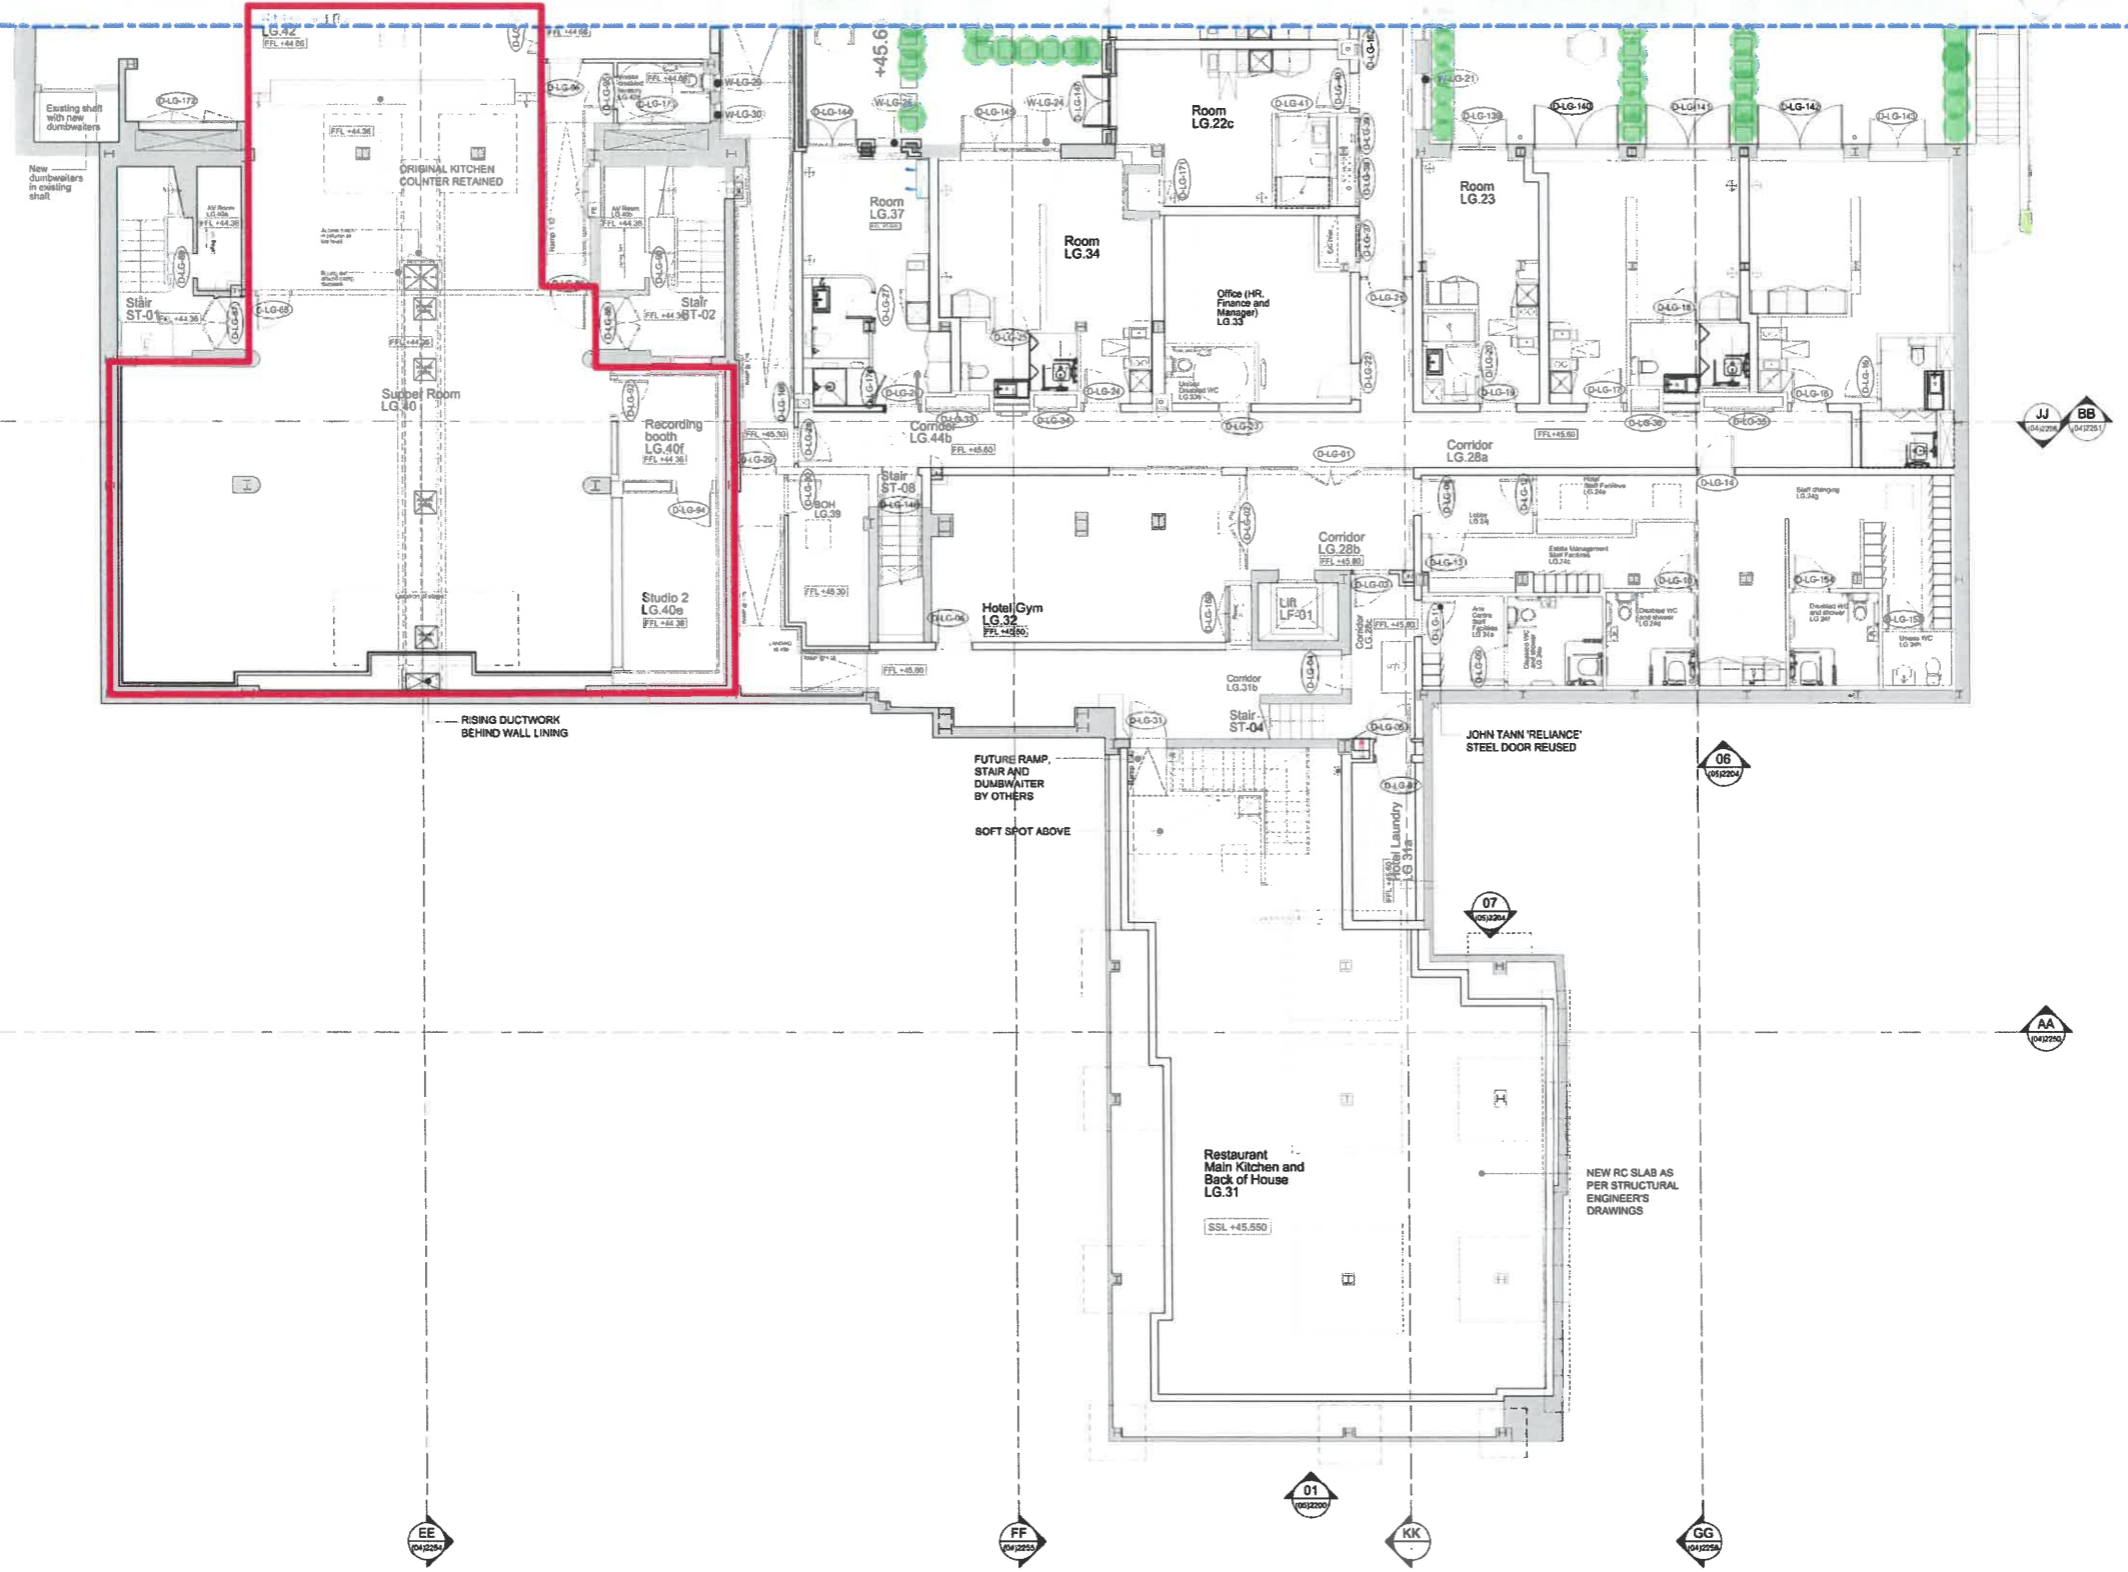

© KDS & Associates Ltd  
 No part of this drawing may be reproduced without written consent.  
 All contractors must visit site and be responsible for taking and checking all dimensions relating to this work.  
 Do not scale from this drawing.


REVISION NOTES

P1	20.06.2019	JH	ISSUED FOR INFORMATION
P2	08.11.2019	JH	RAMP LAYOUTS & ACCESSIBLE HOTEL ROOMS ALTERED FOR COMPLIANCE - FOR CLIENT APPROVAL
C1	14.02.2020	JH	ISSUED FOR CONSTRUCTION
C2	05.10.2020	JH	SEE REVISION CLOUDS
C3	19.03.2021	JH	RISER DOORS ADDED FOR MAINTENANCE ACCESS
C4	30.08.2021	JH	SEE REVISION CLOUDS
C5	12.08.2021	JH	SEE REVISION CLOUDS - CHANGES BASED ON SITE INSTRUCTION NO.38
C6	20.09.2021	JH	SEE REVISION CLOUDS - CHANGES BASED ON SITE INSTRUCTION NO.39
C7	09.08.2022	NR	DRAWING REVISED AS CLOUDED. SUPPER ROOM WALL AMENDED TO SUIT AS BUILT INFORMATION RECEIVED FROM SARAVANAPAVAN NADARAJAH EMAIL ON 04.05.2022
C8	06.07.2022	NR	DRAWING REVISED AS CLOUDED. LOST ROOM LAYOUT REVISED TO REFLECT SITE CONSTRAINT FURTHER TO EMAIL CONFIRMATION ON THE SKETCH BETWEEN NR & KG (27.08.22)
C9	25.10.2022	AC	REVISED DRY RISER LOCATION AND FIRE EXTINGUISHER
C10	28.10.2022	AC	DOOR AT CORRIDOR LG.28C

Anything shown on this plan which is not required by the plan regulations is for illustrative purposes only and **does not** form part of the Premises Licence.

The location and type of any fire safety and any other safety equipment is shown as at present. This may be varied from time to time with the agreement of the Fire Officer or after a fire risk assessment.

— Area for licensable activities

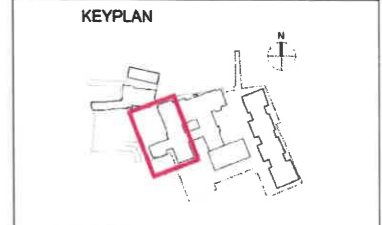

**Ardmore GROUP**  
 ARDMORE CONSTRUCTION LTD  
 8 WHARF STUDIOS,  
 28 WHARF ROAD,  
 LONDON, N1 7GR  
 TEL: 0208-344 0300  
 www.ardmoregroup.co.uk

**KDS ASSOCIATES LTD**  
 TECHNICAL • ARCHITECTURAL • MANAGEMENT • CONSULTANTS  
 101 THE BLACKFRIARS FOUNDRY  
 156 BLACKFRIARS ROAD  
 LONDON SE1 1NU  
 0203 365 9775  
 www.kdsassociates.co.uk

**CONSTRUCTION**

PROJECT / DRAWING TITLE  
**HORNSEY TOWN HALL  
 TOWN HALL & BROADWAY ANNEX  
 LONDON N8 9JJ**

DRAWING TITLE  
**TOWN HALL PROPOSED PLAN  
 LOWER GROUND FLOOR (WEST)**

DATE / DRAWN BY 20.06.19 JH	SCALE 1:100 @A1
PROJECT / DRAWING NO 3670-KDS-TH-LG-DR-A-03-1998	REV C10

© KDS & Associates Ltd  
 No part of this drawing may be reproduced without written consent.  
 All contractors must visit site and be responsible for taking and checking all dimensions relating to this work.  
 Do not scale from this drawing.


**REVISION NOTES**

P1	20.08.2019	JH	ISSUED FOR INFORMATION
P2	03.11.2019	JH	ACCESSIBLE HOTEL ROOMS ALTERED FOR COMPLIANCE - FOR CLIENT APPROVAL. VE CHANGES INCORPORATED
C1	14.02.2020	JH	ISSUED FOR CONSTRUCTION
C2	12.10.2021	JH	CORRIDOR RAMP POSITION UPDATED. GENERAL GA REPOSITIONING IN LINE WITH WALL SETTING OUT
C3	12.09.2022	NR	STAIRCASE 13 REMOVED. LOBBY ADDED AS CLOUSED IN RED
C4	25.10.2022	AC	ADDED COMPARTMENT WALL AND DOUBLE DOORS AT GOOD LIFT LOBBY

Anything shown on this plan which is not required by the plan regulations is for illustrative purposes only and **does not** form part of the Premises Licence.

The location and type of any fire safety and any other safety equipment is shown as at present. This may be varied from time to time with the agreement of the Fire Officer or after a fire risk assessment.

 Area for licensable activities

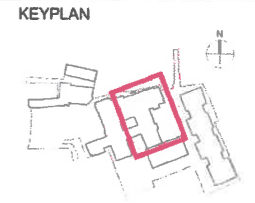


 **ARDMORE CONSTRUCTION LTD**  
 6 WHARF STUDIOS,  
 28 WHARF ROAD,  
 LONDON, N1 7GR  
 TEL: 0208-344 0300  
 www.ardmoregroup.co.uk

**KDS ASSOCIATES LTD**  
 TECHNICAL • ARCHITECTURAL • MANAGEMENT • CONSULTANTS  
 101 THE BLACKFRIARS FOUNDRY  
 156 BLACKFRIARS ROAD  
 LONDON, SE1 1NS  
 0203 355 9775  
 www.kdsassociates.co.uk

**CONSTRUCTION**

PROJECT / DRAWING TITLE HORNSEY TOWN HALL TOWN HALL & BROADWAY ANNEX LONDON N8 9JJ	
DRAWING TITLE TOWN HALL PROPOSED PLAN GROUND FLOOR (EAST)	
DATE / DRAWN BY 20.06.19 JH	SCALE 1:100 @A1
PROJECT / DRAWING NO 3670-KDS-TH-00-DR-A-03-2001	REV C4

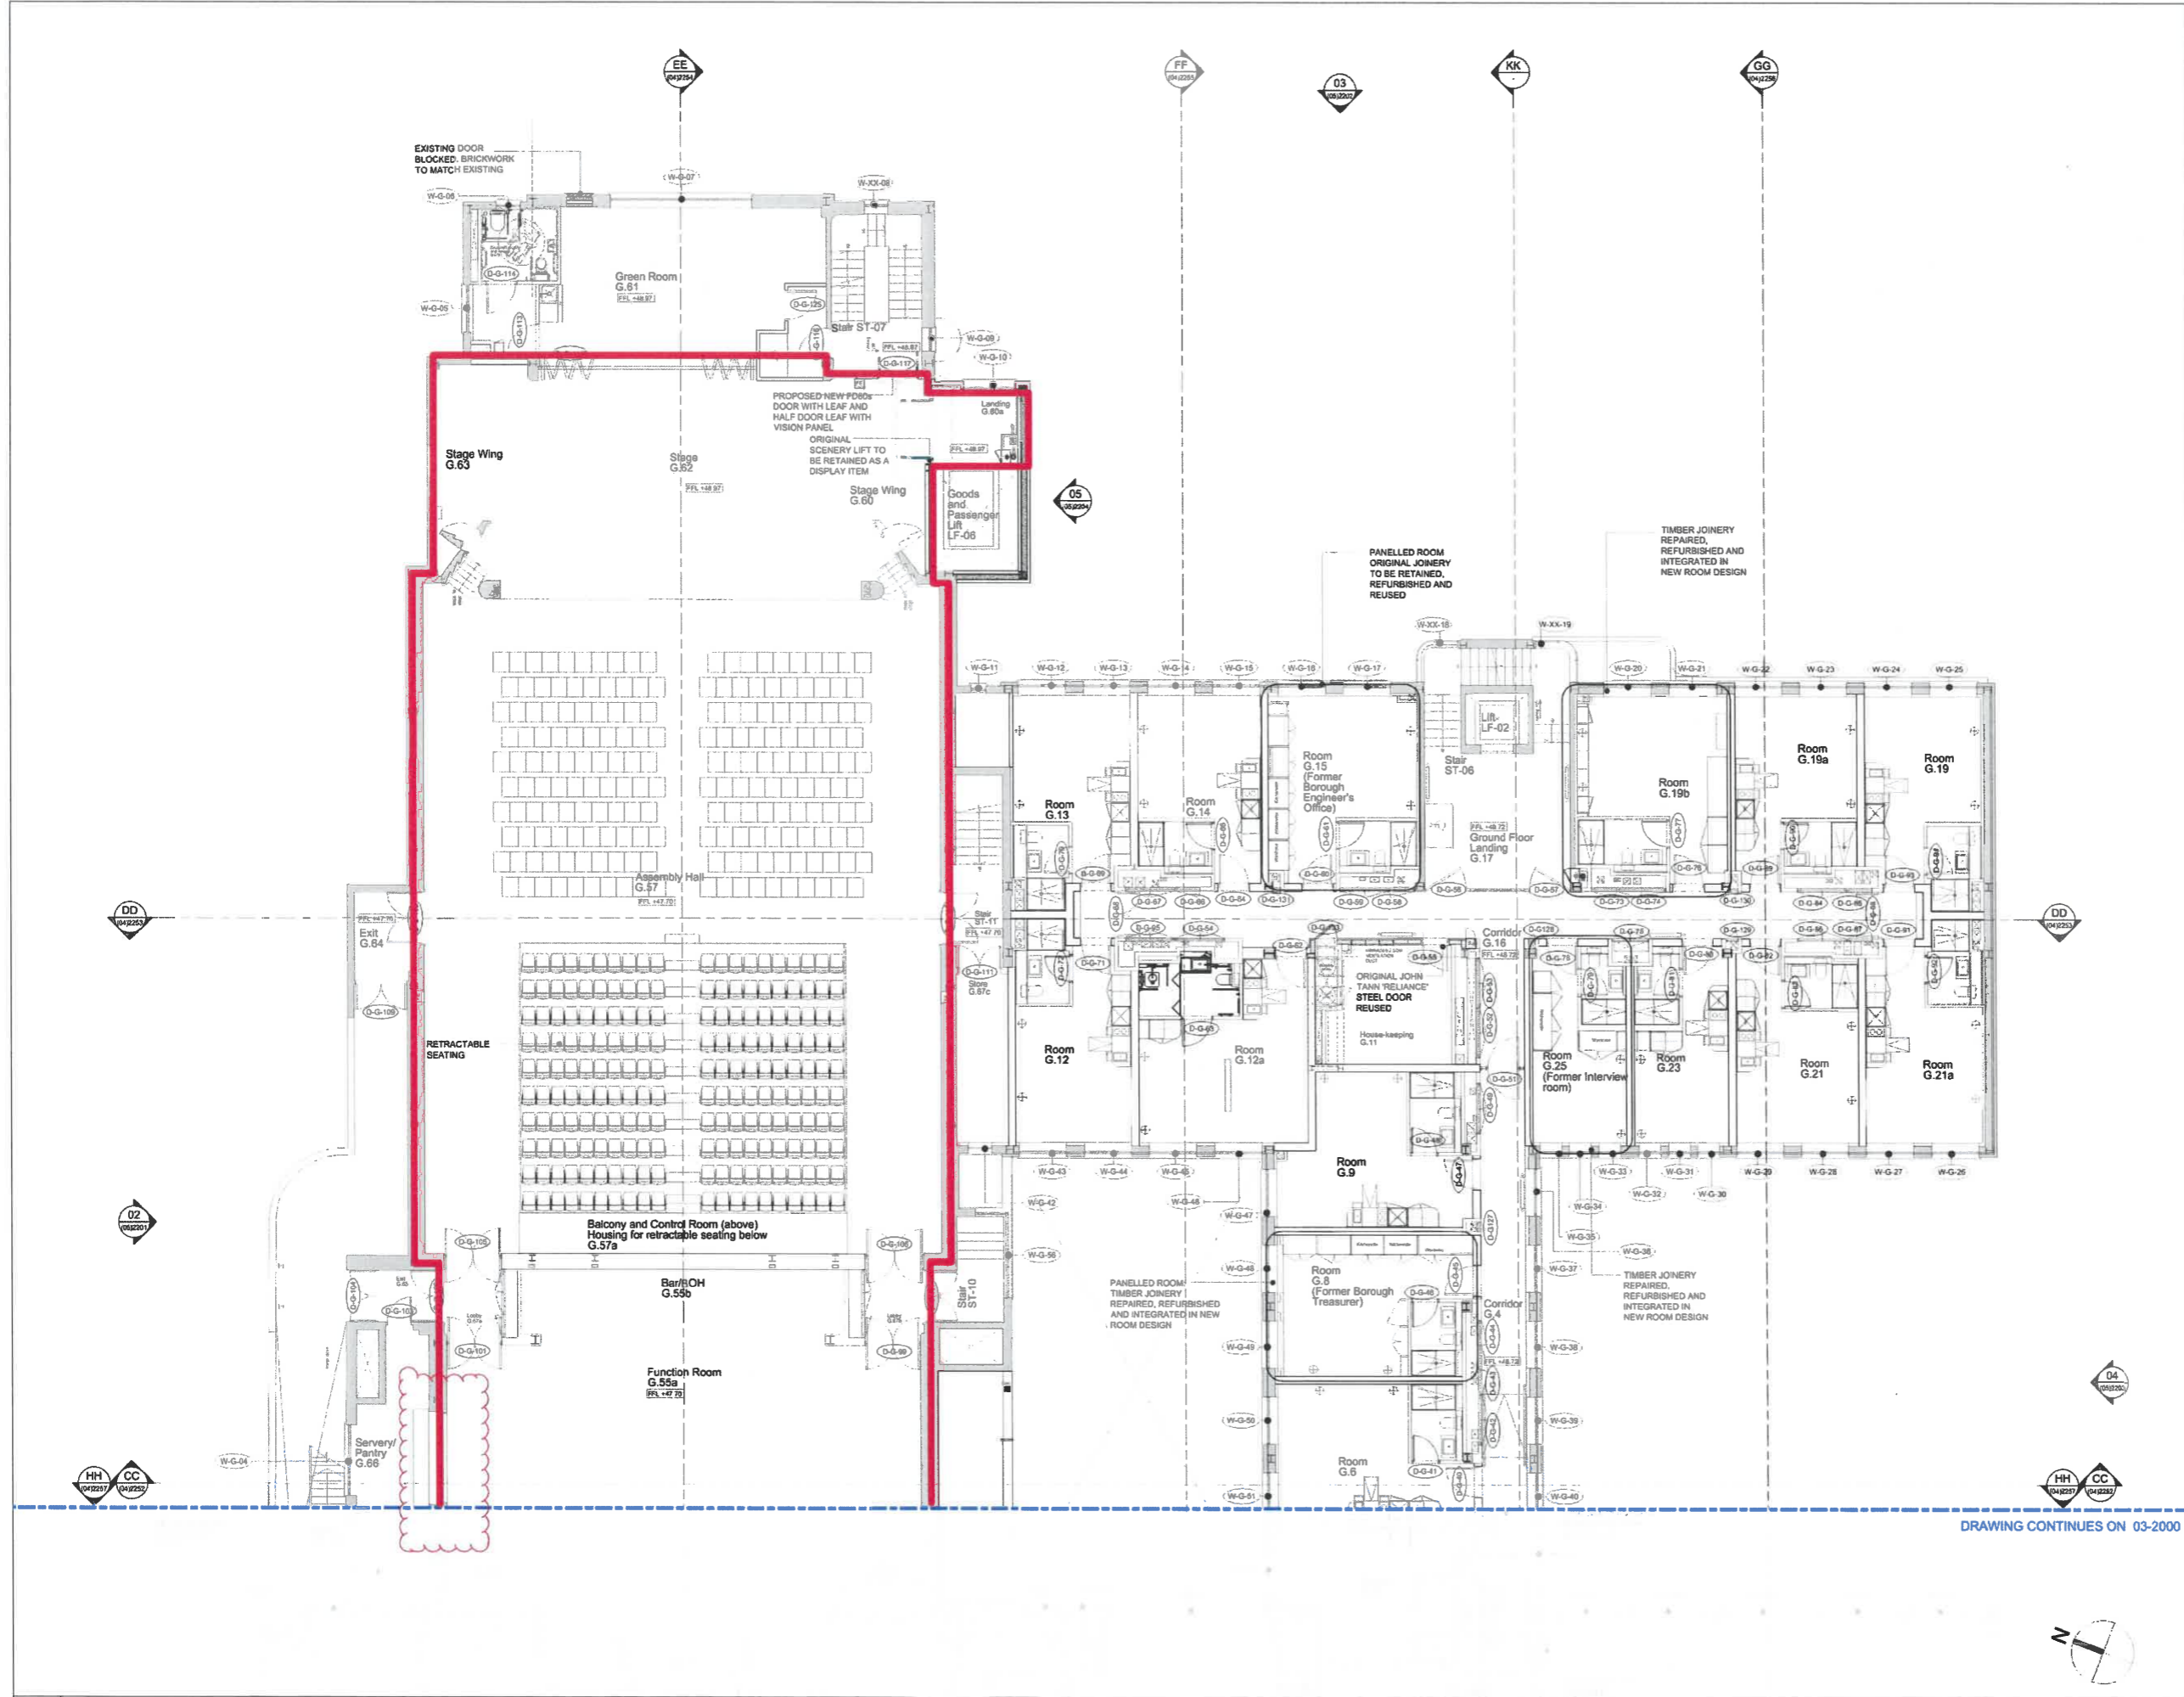

DRAWING CONTINUES ON 03-2000




© KDS & Associates Ltd  
 No part of this drawing may be reproduced without written consent.  
 All contractors must visit site and be responsible for taking and checking all dimensions relating to the work.  
 Do not scale from this drawing.

REVISIONS


#1	20.06.19	JH	ISSUED FOR INFORMATION
#2	08.11.20	JH	RAMP LAYOUTS ALTERED FOR COMPLIANCE - FOR CLIENT APPROVAL
#3	11.02.2020	JH	ISSUED FOR CONSTRUCTION
#4	19.05.2021	JH	* 50% DOORS ADDED FOR MAINTENANCE ACCESS

DRAWING CONTINUES ON 03-2003  
 SERVERY LIFT SHAFT

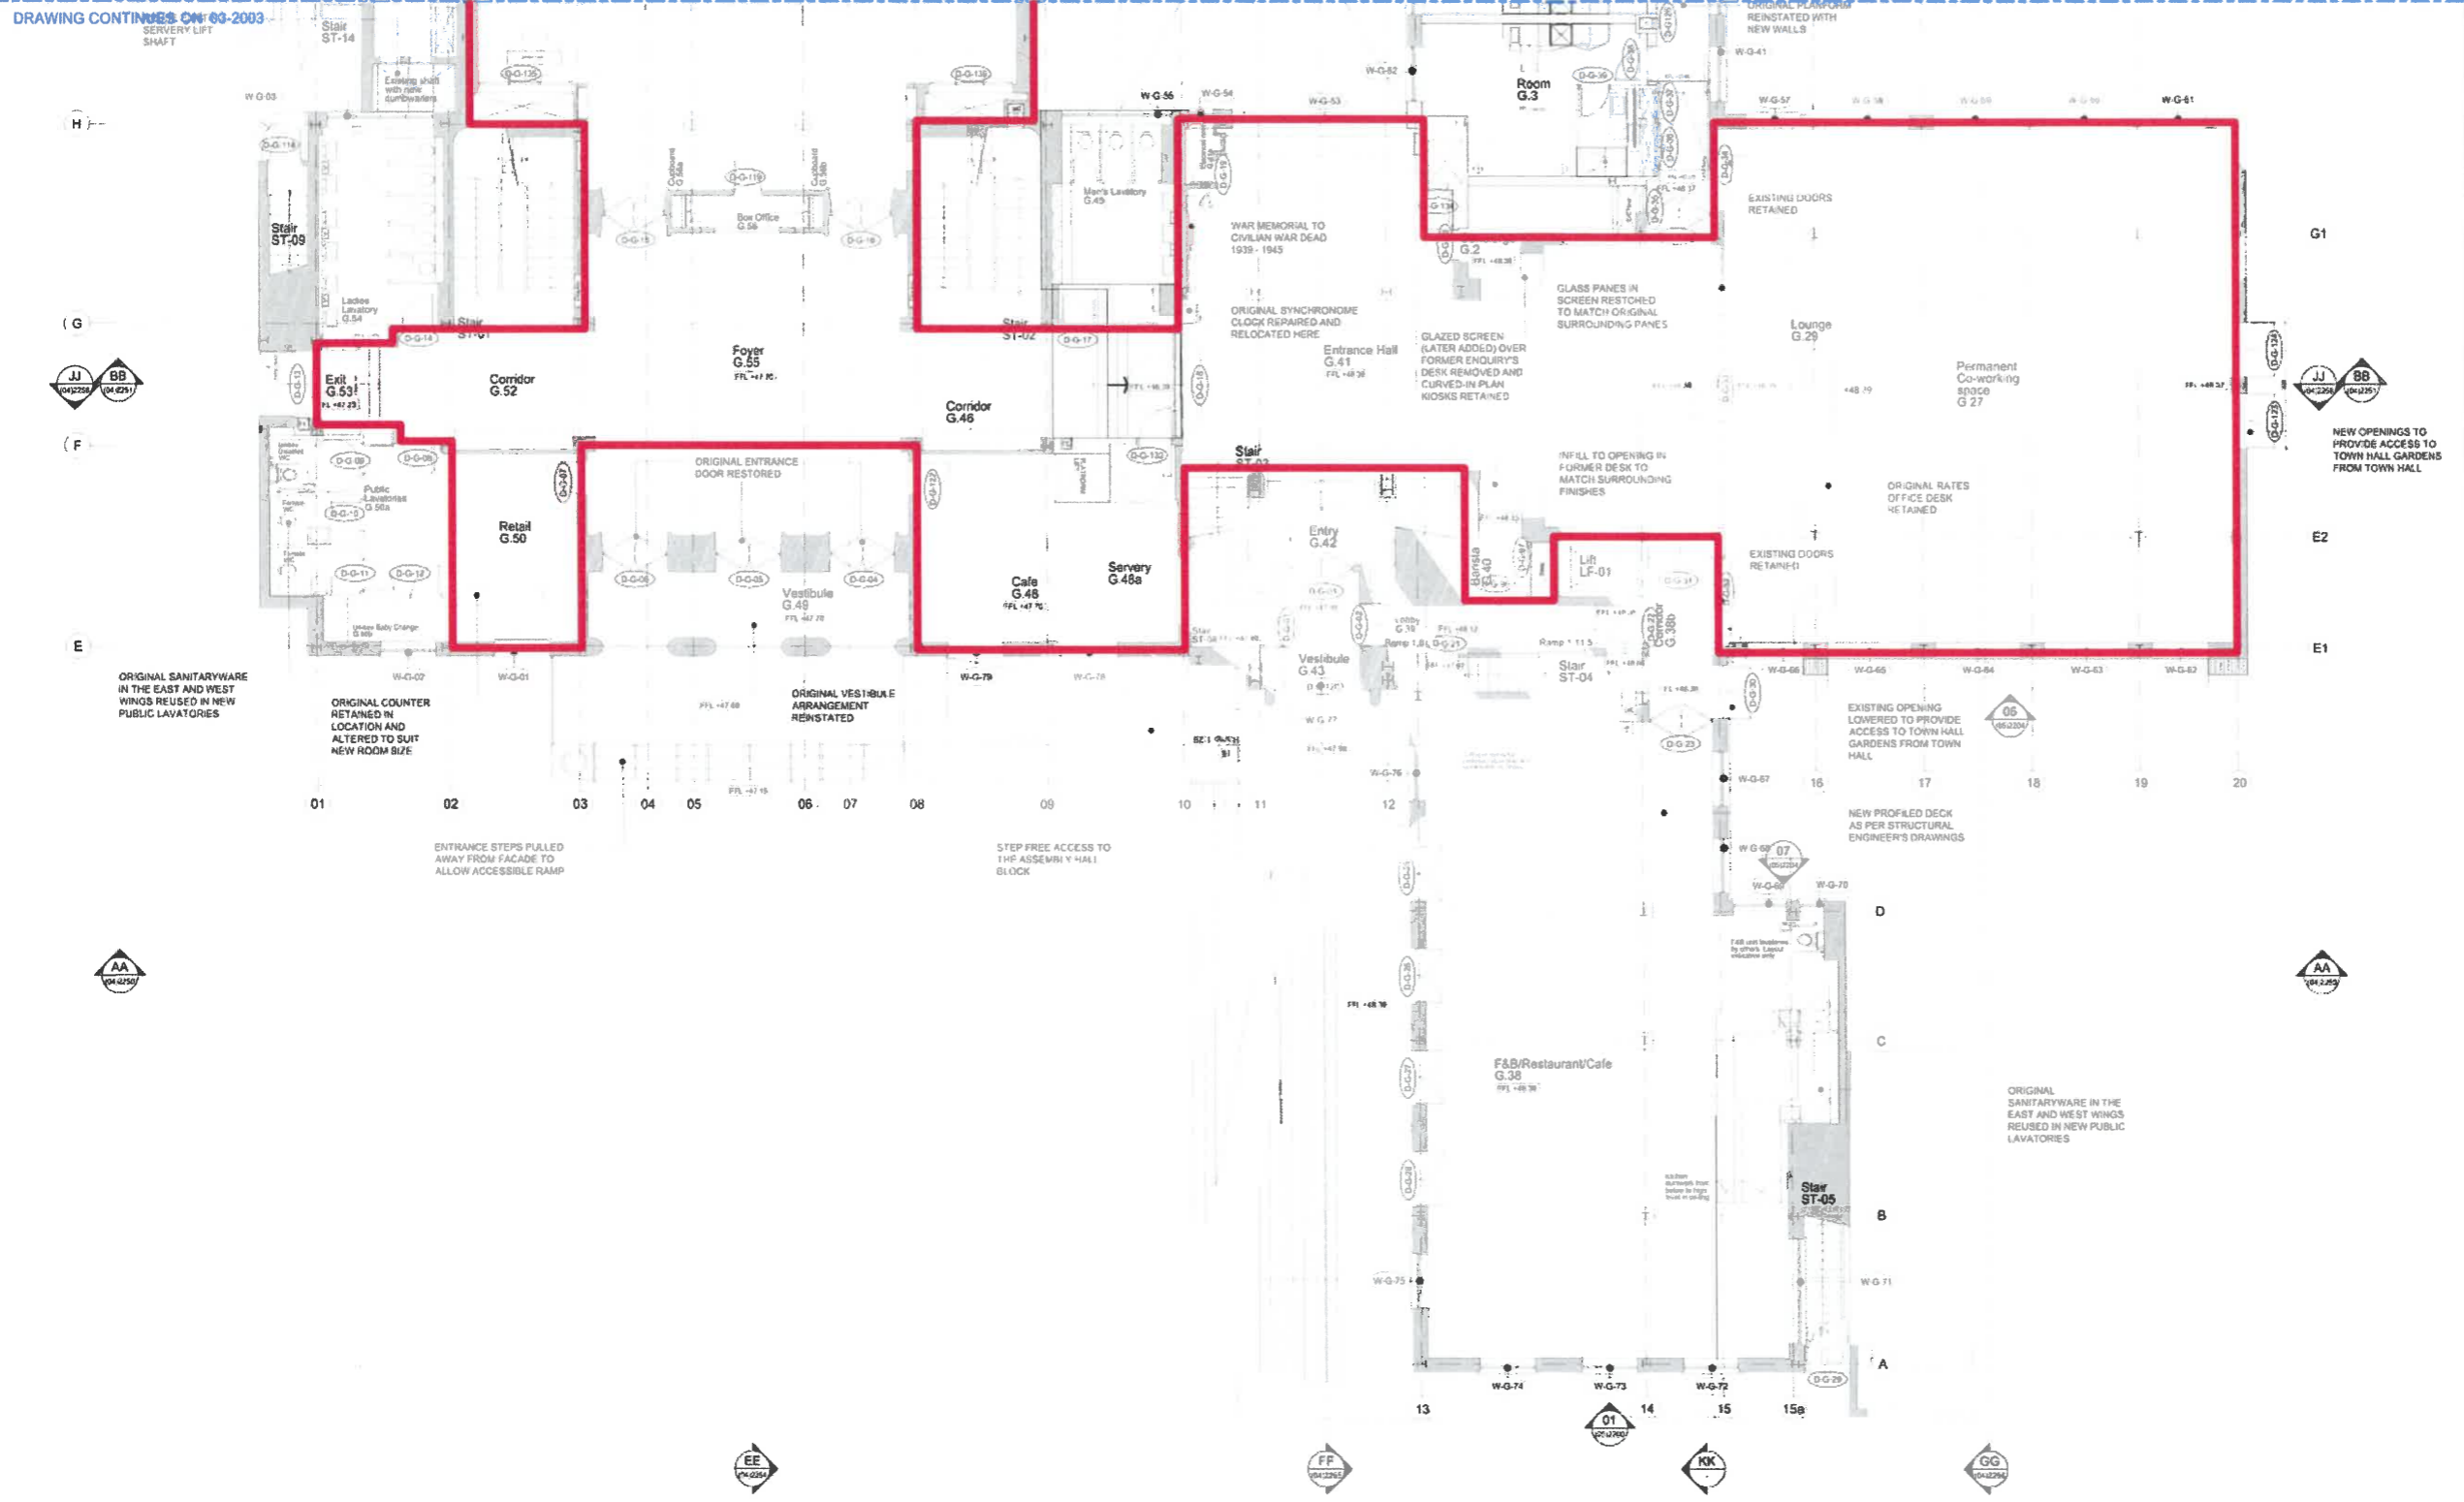

Anything shown on this plan which is not required by the plan regulations is for illustrative purposes only and does not form part of the Premises Licence.  
 The location and type of any fire safety and any other safety equipment is shown as at present. This may be varied from time to time with the agreement of the Fire Officer or after a fire risk assessment.

— Area for licensable activities

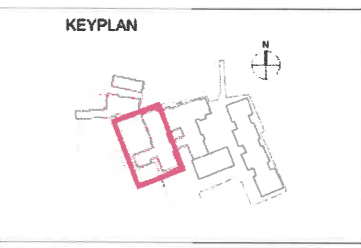

**Ardmore GROUP**  
 ARDMORE CONSTRUCTION LTD  
 6 WHARF STUDIOS,  
 28 WHARF ROAD,  
 LONDON, N1 7GR  
 TEL: 0208-344 0300  
 www.ardmoregroup.co.uk

**KDS ASSOCIATES LTD**  
 TECHNICAL ARCHITECTURAL MANAGEMENT CONSULTANTS  
 111 THE BLACKFRIARS FOUNDRY  
 155 BLACKFRIARS ROAD  
 LONDON, SE1 1NF  
 020 7733 5575  
 www.kdsassociates.co.uk


# CONSTRUCTION

PROJECT / DRAWING TITLE  
**HORNSEY TOWN HALL  
 TOWN HALL & BROADWAY ANNEX  
 LONDON N8 9JJ**  
 DRAWING TITLE  
**TOWN HALL PROPOSED PLAN  
 GROUND FLOOR (WEST)**

DATE / DRAWN BY 20.06.19 JH	SCALE 1:100 @A1
PROJECT / DRAWING NO 3670-KDS-TH-00-DR-A-03-2000	REV C2

PROPOSED PLAN - FIRST FLOOR WEST



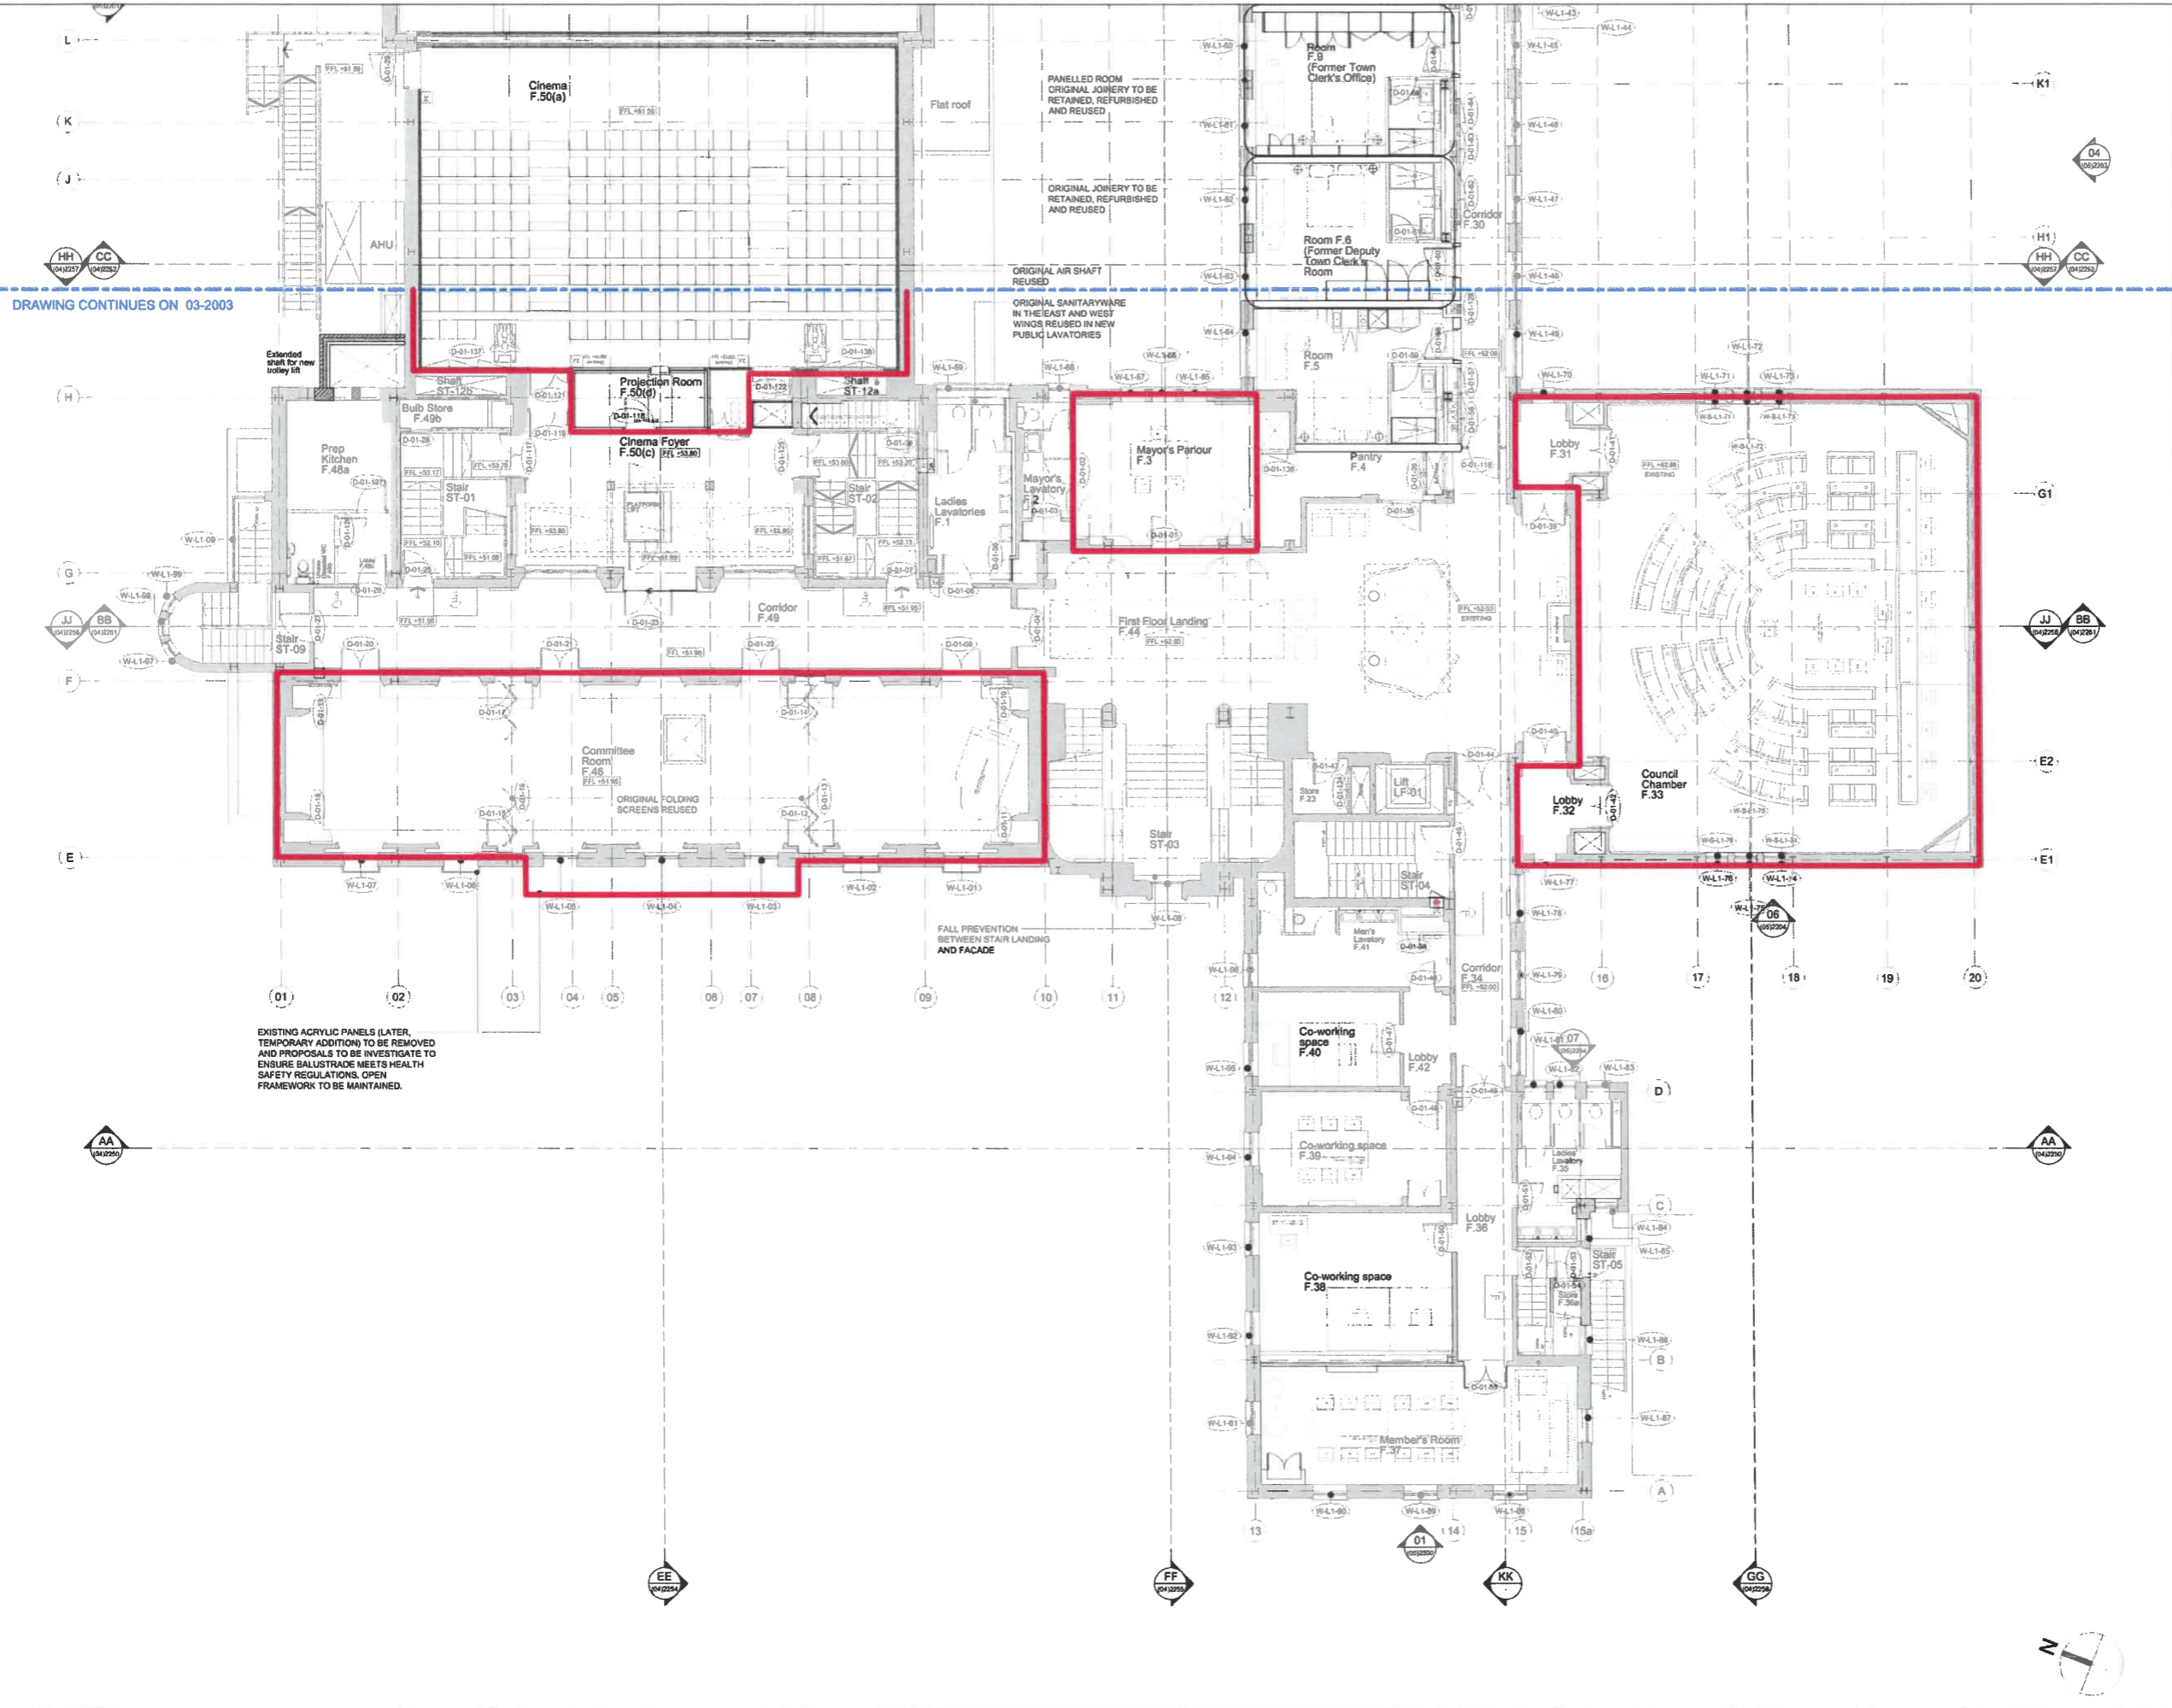

DRAWING CONTINUES ON 03-2003

EXISTING ACRYLIC PANELS (LATER, TEMPORARY ADDITION) TO BE REMOVED AND PROPOSALS TO BE INVESTIGATED TO ENSURE BALUSTRADE MEETS HEALTH SAFETY REGULATIONS. OPEN FRAMEWORK TO BE MAINTAINED.

© KDS & Associates Ltd  
 No part of this drawing may be reproduced without written consent.  
 All contractors must visit site and be responsible for taking and checking all dimensions relating to this work.  
 Do not scale from this drawing.

REVISION NOTES

P1	20.06.2019	JH	ISSUED FOR INFORMATION
C1	14.02.2020	JH	ISSUED FOR CONSTRUCTION
C2	22.03.2021	JH	RISER DOORS ADDED FOR MAINTENANCE ACCESS. DOORS IN FRONT OF PLATFORM LIFT REMOVED DUE TO NON-COMPLIANCE
C3	12.08.2021	JH	PLATFORM LIFT DOOR AMENDED. UPDATES BASED ON SITE INSTRUCTION NO.37
C4	12.09.2022	NR	ENTRANCE TO CINEMA REVISED TO SUIT STAIRCASE 12A. PROJECTOR ROOM REDUCED IN DEPTH
C5	25.10.2022	AC	UPDATED DRY RISER AT STAIR 02

Anything shown on this plan which is not required by the plan regulations is for illustrative purposes only and **does not** form part of the Premises Licence.

The location and type of any fire safety and any other safety equipment is shown as at present. This may be varied from time to time with the agreement of the Fire Officer or after a fire risk assessment.

— Area for licensable activities



**Armore GROUP**  
 ARDMORE CONSTRUCTION LTD  
 6 WHARF STUDIOS,  
 28 WHARF ROAD,  
 LONDON, N1 7QR  
 TEL: 0208-344 0300  
 www.armoreregroup.co.uk

**KDS ASSOCIATES LTD**  
 TECHNICAL ● ARCHITECTURAL ● MANAGEMENT ● CONSULTANTS  
 101 THE BLACKFRIARS FOUNDRY  
 156 BLACKFRIARS ROAD  
 LONDON, SE1 1BY  
 0203 336 8779  
 www.kdsassociates.co.uk

**CONSTRUCTION**

PROJECT / DRAWING TITLE  
 HORNSEY TOWN HALL  
 TOWN HALL & BROADWAY ANNEX  
 LONDON N8 9JJ  
 DRAWING TITLE  
 TOWN HALL PROPOSED PLAN  
 FIRST FLOOR (WEST)

DATE / DRAWN BY	SCALE
20.06.19 JH	1:100 @A1
PROJECT / DRAWING NO	REV
3670-KDS-TH-01-DR-A-03-2002	C5


6 WAFDM/VB  
 No part of this drawing may be reproduced without written consent.  
 All contractors must visit site and be responsible for taking and checking all dimensions relating to this work.  
 Do not scale from this drawing.

REVISION NOTES

P1	20.06.2019	JH	ISSUED FOR INFORMATION
C1	14.02.2020	JH	ISSUED FOR CONSTRUCTION
C2	14.09.2020	JH	SEE REVISION CLOUDS
C3	26.10.2022	AC	ADDED VENTILATION DUCT NEXT TO RUBBISH CHUTE

Anything shown on this plan which is not required by the plan regulations is for illustrative purposes only and **does not** form part of the Premises Licence.

The location and type of any fire safety and any other safety equipment is shown as at present. This may be varied from time to time with the agreement of the Fire Officer or after a fire risk assessment.

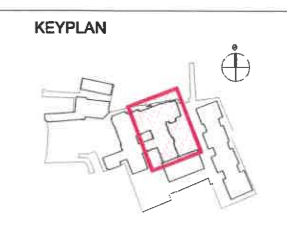

**ARDMORE CONSTRUCTION LTD**  
 6 WHARF STUDIOS,  
 28 WHARF ROAD,  
 LONDON, N1 7GR  
 TEL: 0208-344 0300  
 www.ardmoregroup.co.uk


**KDS ASSOCIATES LTD**  
 TECHNICAL • ARCHITECTURAL • MANAGEMENT • CONSULTANTS  
 101 THE BLACKFRIARS FOUNDRY  
 106 BLACKFRIARS ROAD  
 LONDON SE1 8JH  
 0201 355 0775  
 www.kdsassociates.co.uk

# CONSTRUCTION

PROJECT / DRAWING TITLE  
**TOWN HALL & BROADWAY ANNEX**  
 LONDON N8 9JJ

DRAWING TITLE  
**TOWN HALL PROPOSED PLAN**  
 SECOND FLOOR (EAST)

DATE / DRAWN BY	SCALE
20.06.19 JH	1:100 @ A1
PROJECT / DRAWING NO	REV
3670-KDS-TH-02-DR-A-03-2005	C3

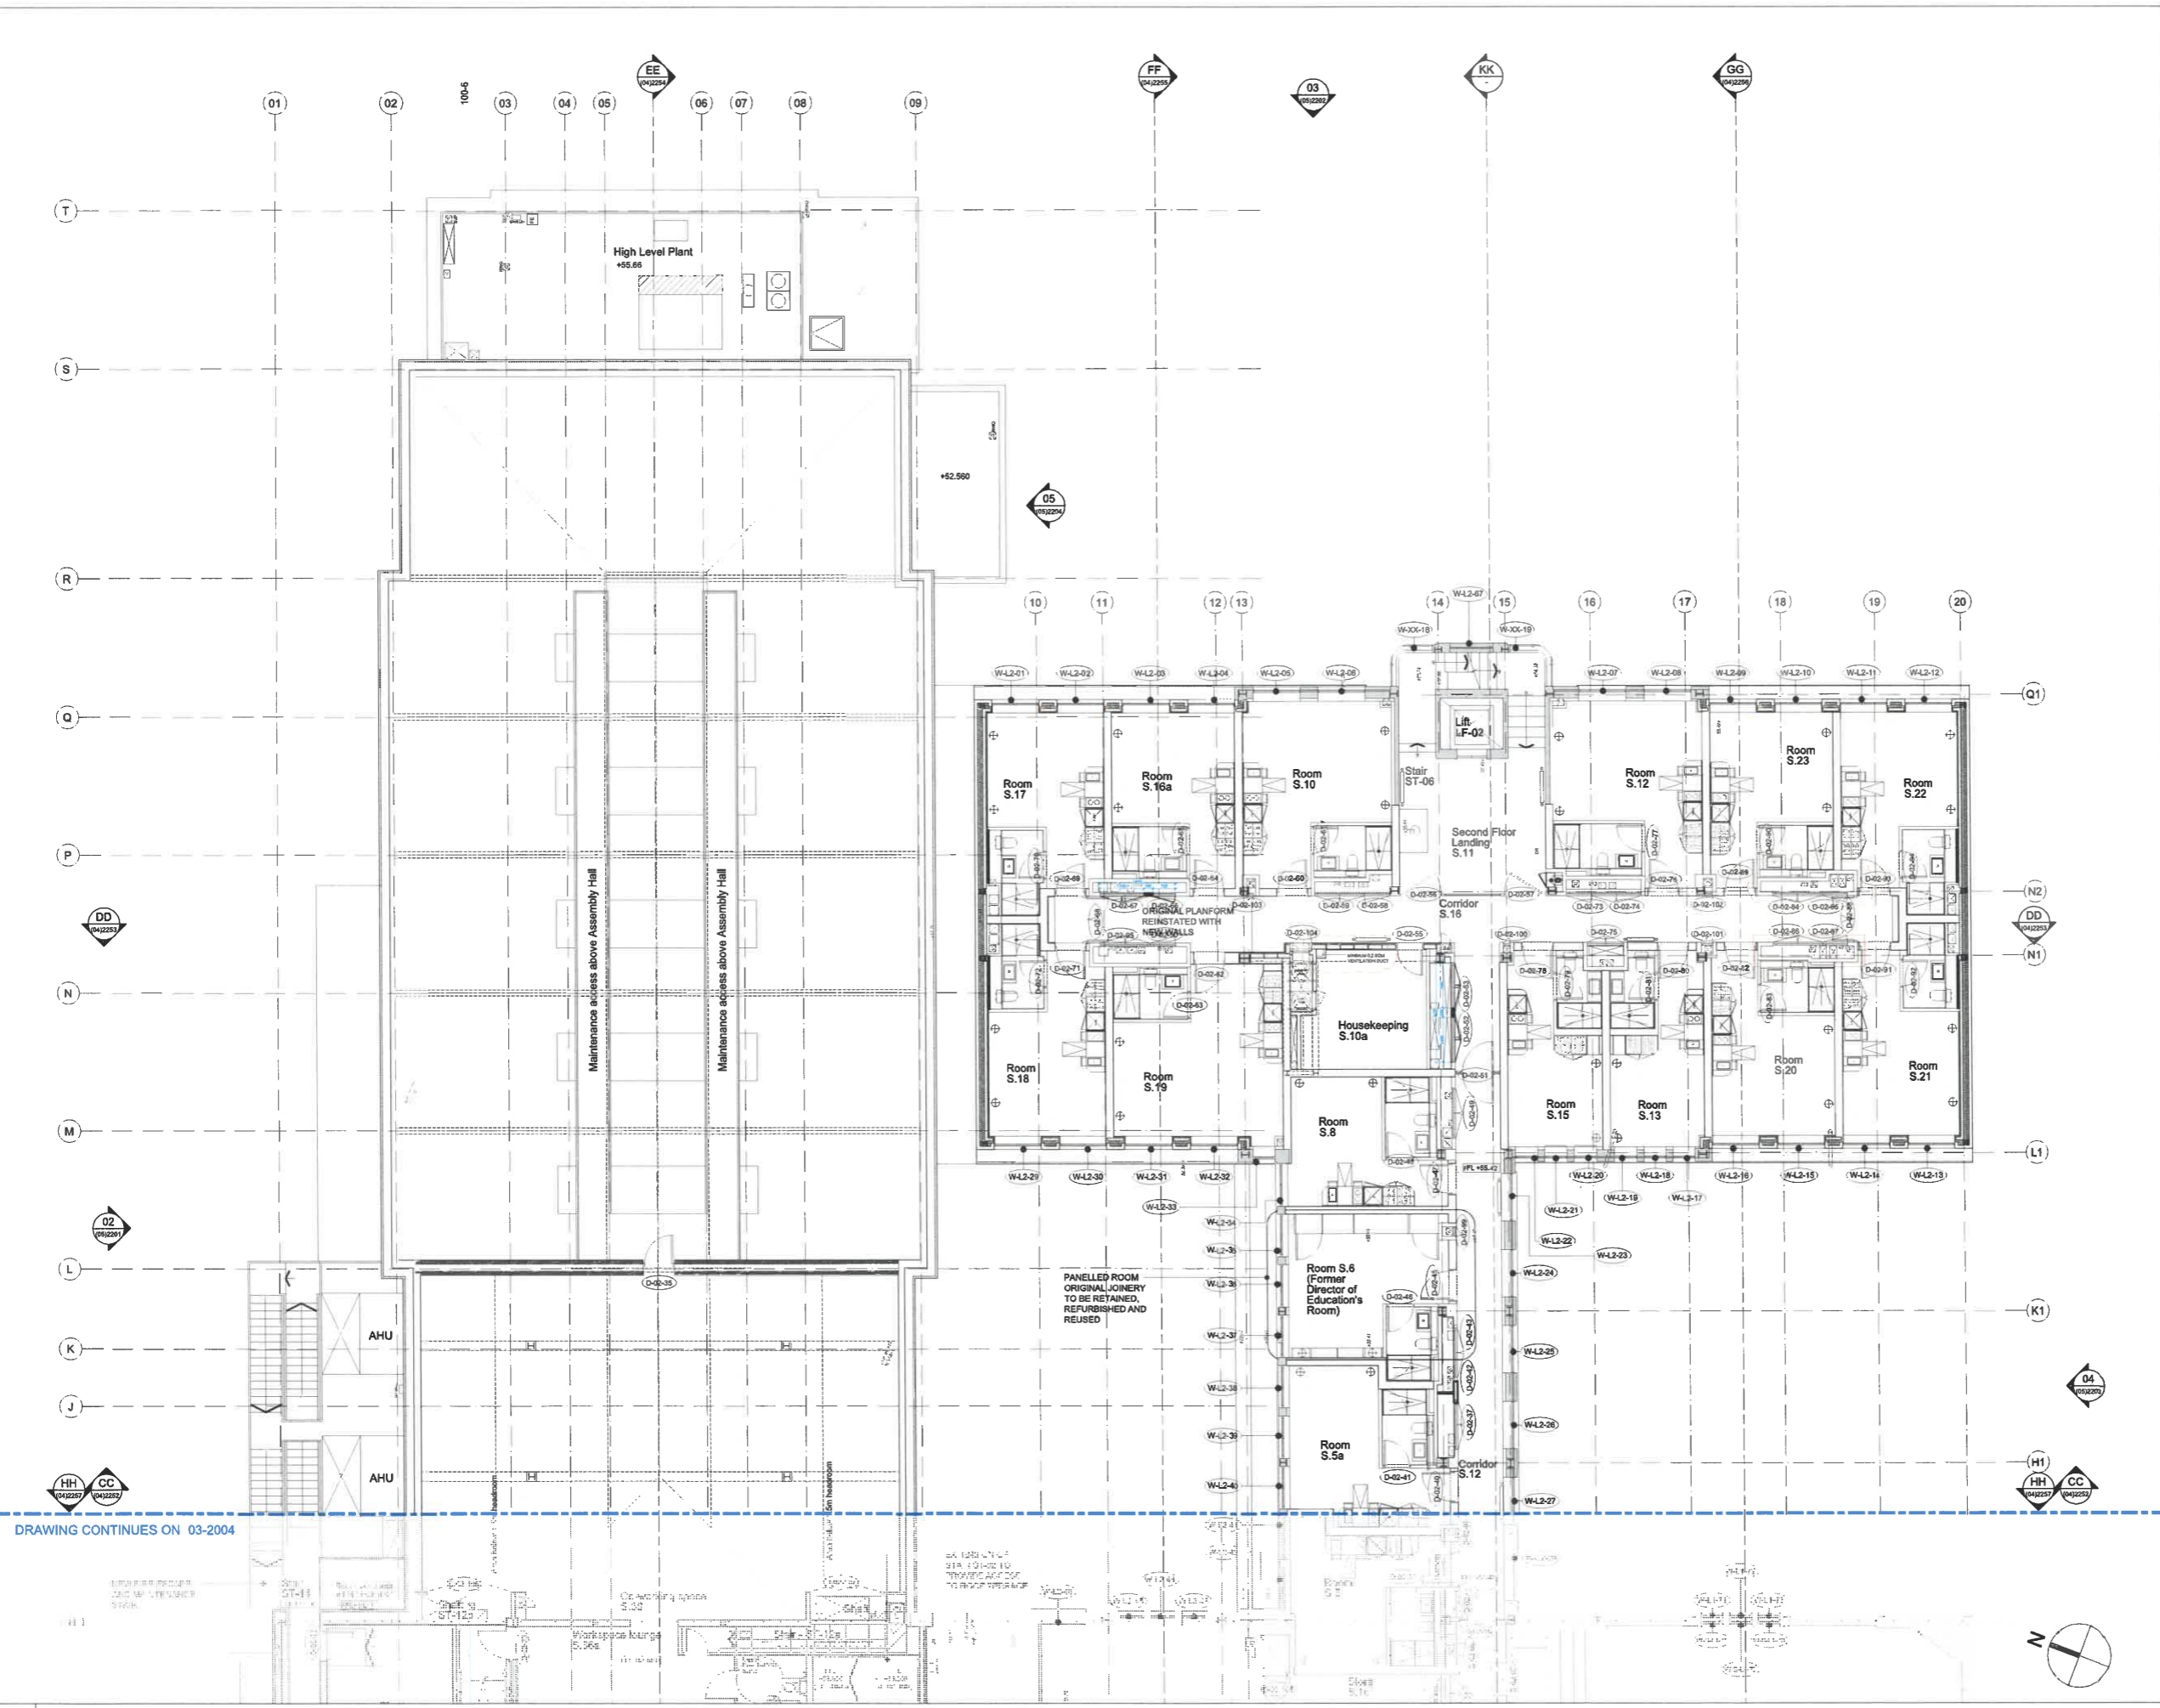

DRAWING CONTINUES ON 03-2004

PROPOSED PLAN - SECOND FLOOR EAST




© KDS & Associates Ltd  
 No part of this drawing may be reproduced without written consent.  
 All contractors must visit site and be responsible for reading and checking all dimensions relating to this work.  
 Do not scale from this drawing.

REVISION NOTES


P1	20.06.2019	JH	ISSUED FOR INFORMATION
P2	08.11.2019	JH	RAMP LAYOUT ALTERED FOR COMPLIANCE - FOR CLIENT APPROVAL
C1	14.02.2020	JH	ISSUED FOR CONSTRUCTION
C2	22.03.2021	JH	RISER DOORS ADDED FOR MAINTENANCE ACCESS ROOF TERRACE RAMP LAYOUT AMENDED
C3	04.07.2022	NR	RISER DOORS ADDED FOR MAINTENANCE ACCESS ROOF TERRACE RAMP LAYOUT AMENDED

DRAWING CONTINUES ON 03-2005

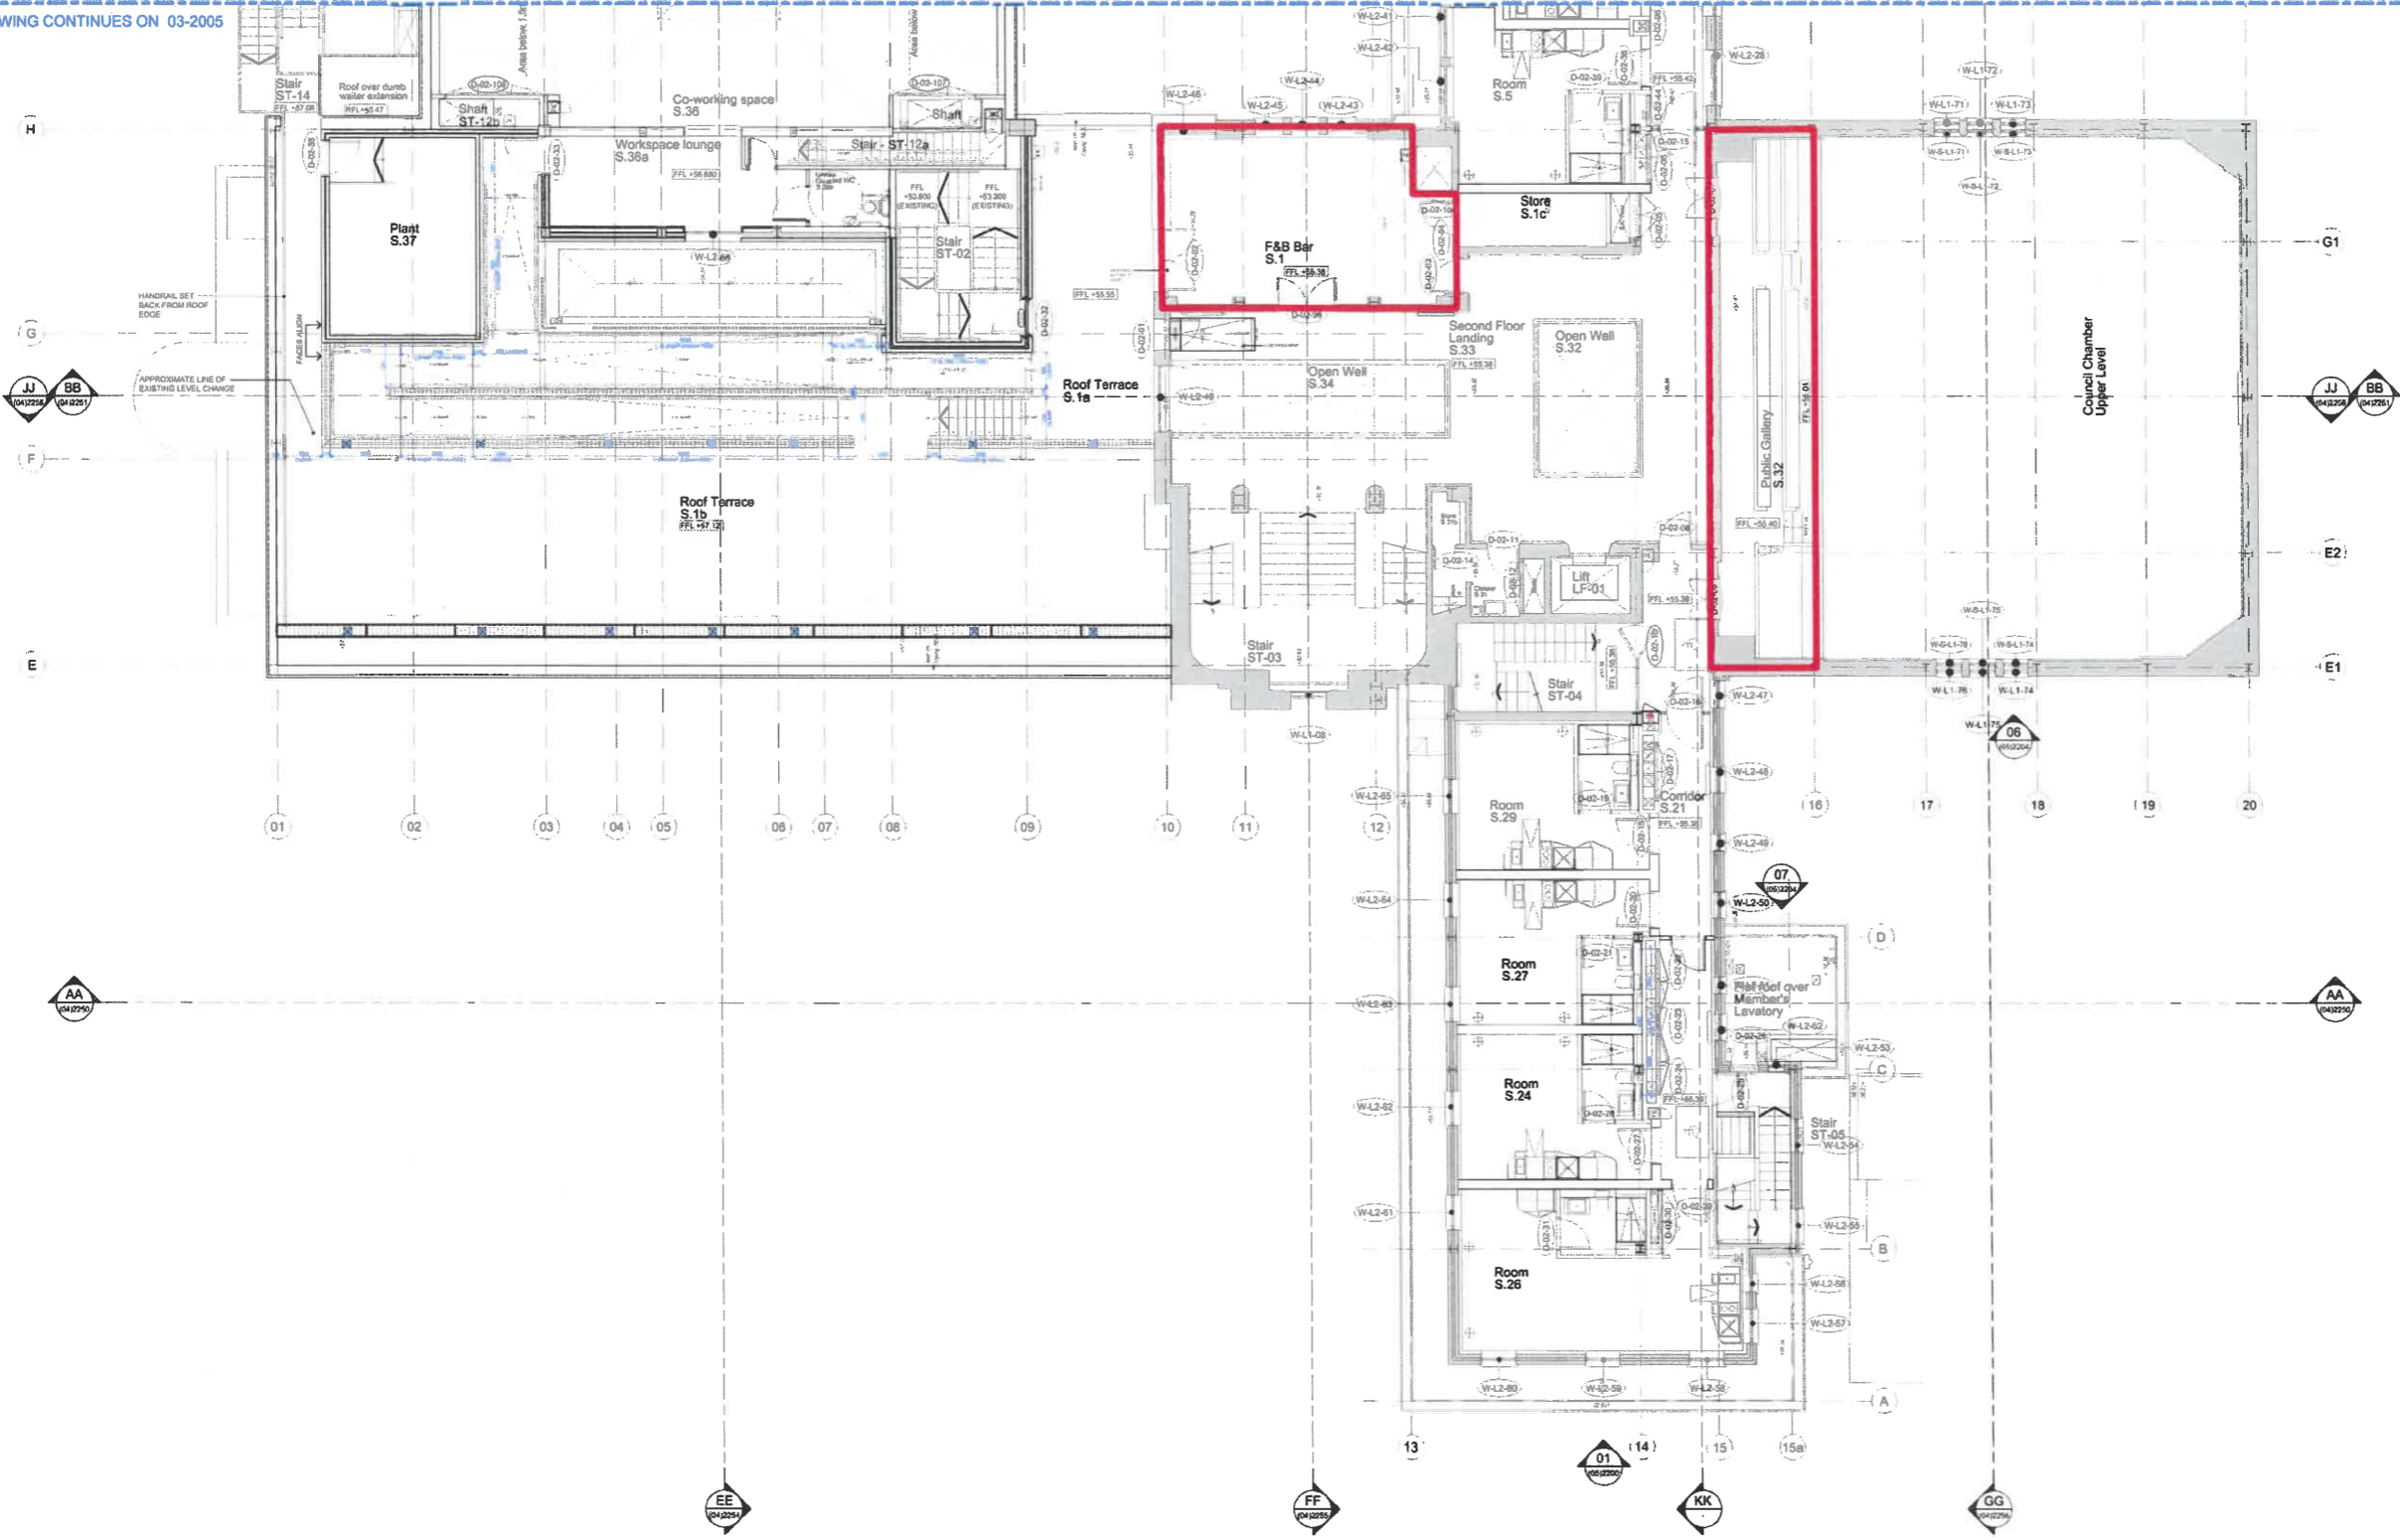

Anything shown on this plan which is not required by the plan regulations is for illustrative purposes only and **does not** form part of the Premises Licence.

The location and type of any fire safety and any other safety equipment is shown as at present. This may be varied from time to time with the agreement of the Fire Officer or after a fire risk assessment.

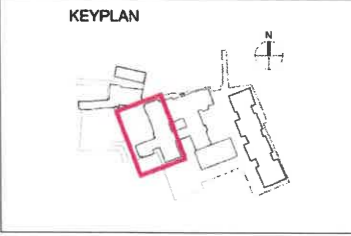

**Ardmore GROUP**  
 ARDMORE CONSTRUCTION LTD  
 6 WHARF STUDIOS,  
 28 WHARF ROAD,  
 LONDON, N1 7GR  
 TEL: 0208-344 0300  
 www.ardmoregroup.co.uk

**KDS ASSOCIATES LTD**  
 TECHNICAL ● ARCHITECTURAL ● MANAGEMENT ● CONSULTANTS  
 101 THE DEACONS FOUNDRY  
 156 BLACKFRIARS ROAD  
 LONDON, SE1 8EW  
 0203 386 5779  
 www.kdsassociates.co.uk

**CONSTRUCTION**


PROJECT / DRAWING TITLE  
 HORNSEY TOWN HALL  
 TOWN HALL & BROADWAY ANNEX  
 LONDON N8 9JJ  
 DRAWING TITLE  
 TOWN HALL PROPOSED PLAN  
 SECOND FLOOR (WEST)

DATE / DRAWN BY 20.06.19 JH	SCALE 1:100 @A1
PROJECT / DRAWING NO 3670-KDS-TH-02-DR-A-03-2004	REV C3

© KDS & Associates Ltd  
 No part of this drawing may be reproduced without written consent.  
 All contractors must visit site and be responsible for taking and checking all dimensions relating to the work.  
 Do not scale from this drawing.

REVISION NOTES


P1	20.08.2019	JH	ISSUED FOR INFORMATION
C1	14.02.2020	JH	ISSUED FOR CONSTRUCTION
C2	10.12.2021	JH	ROOF PLAN ADDED

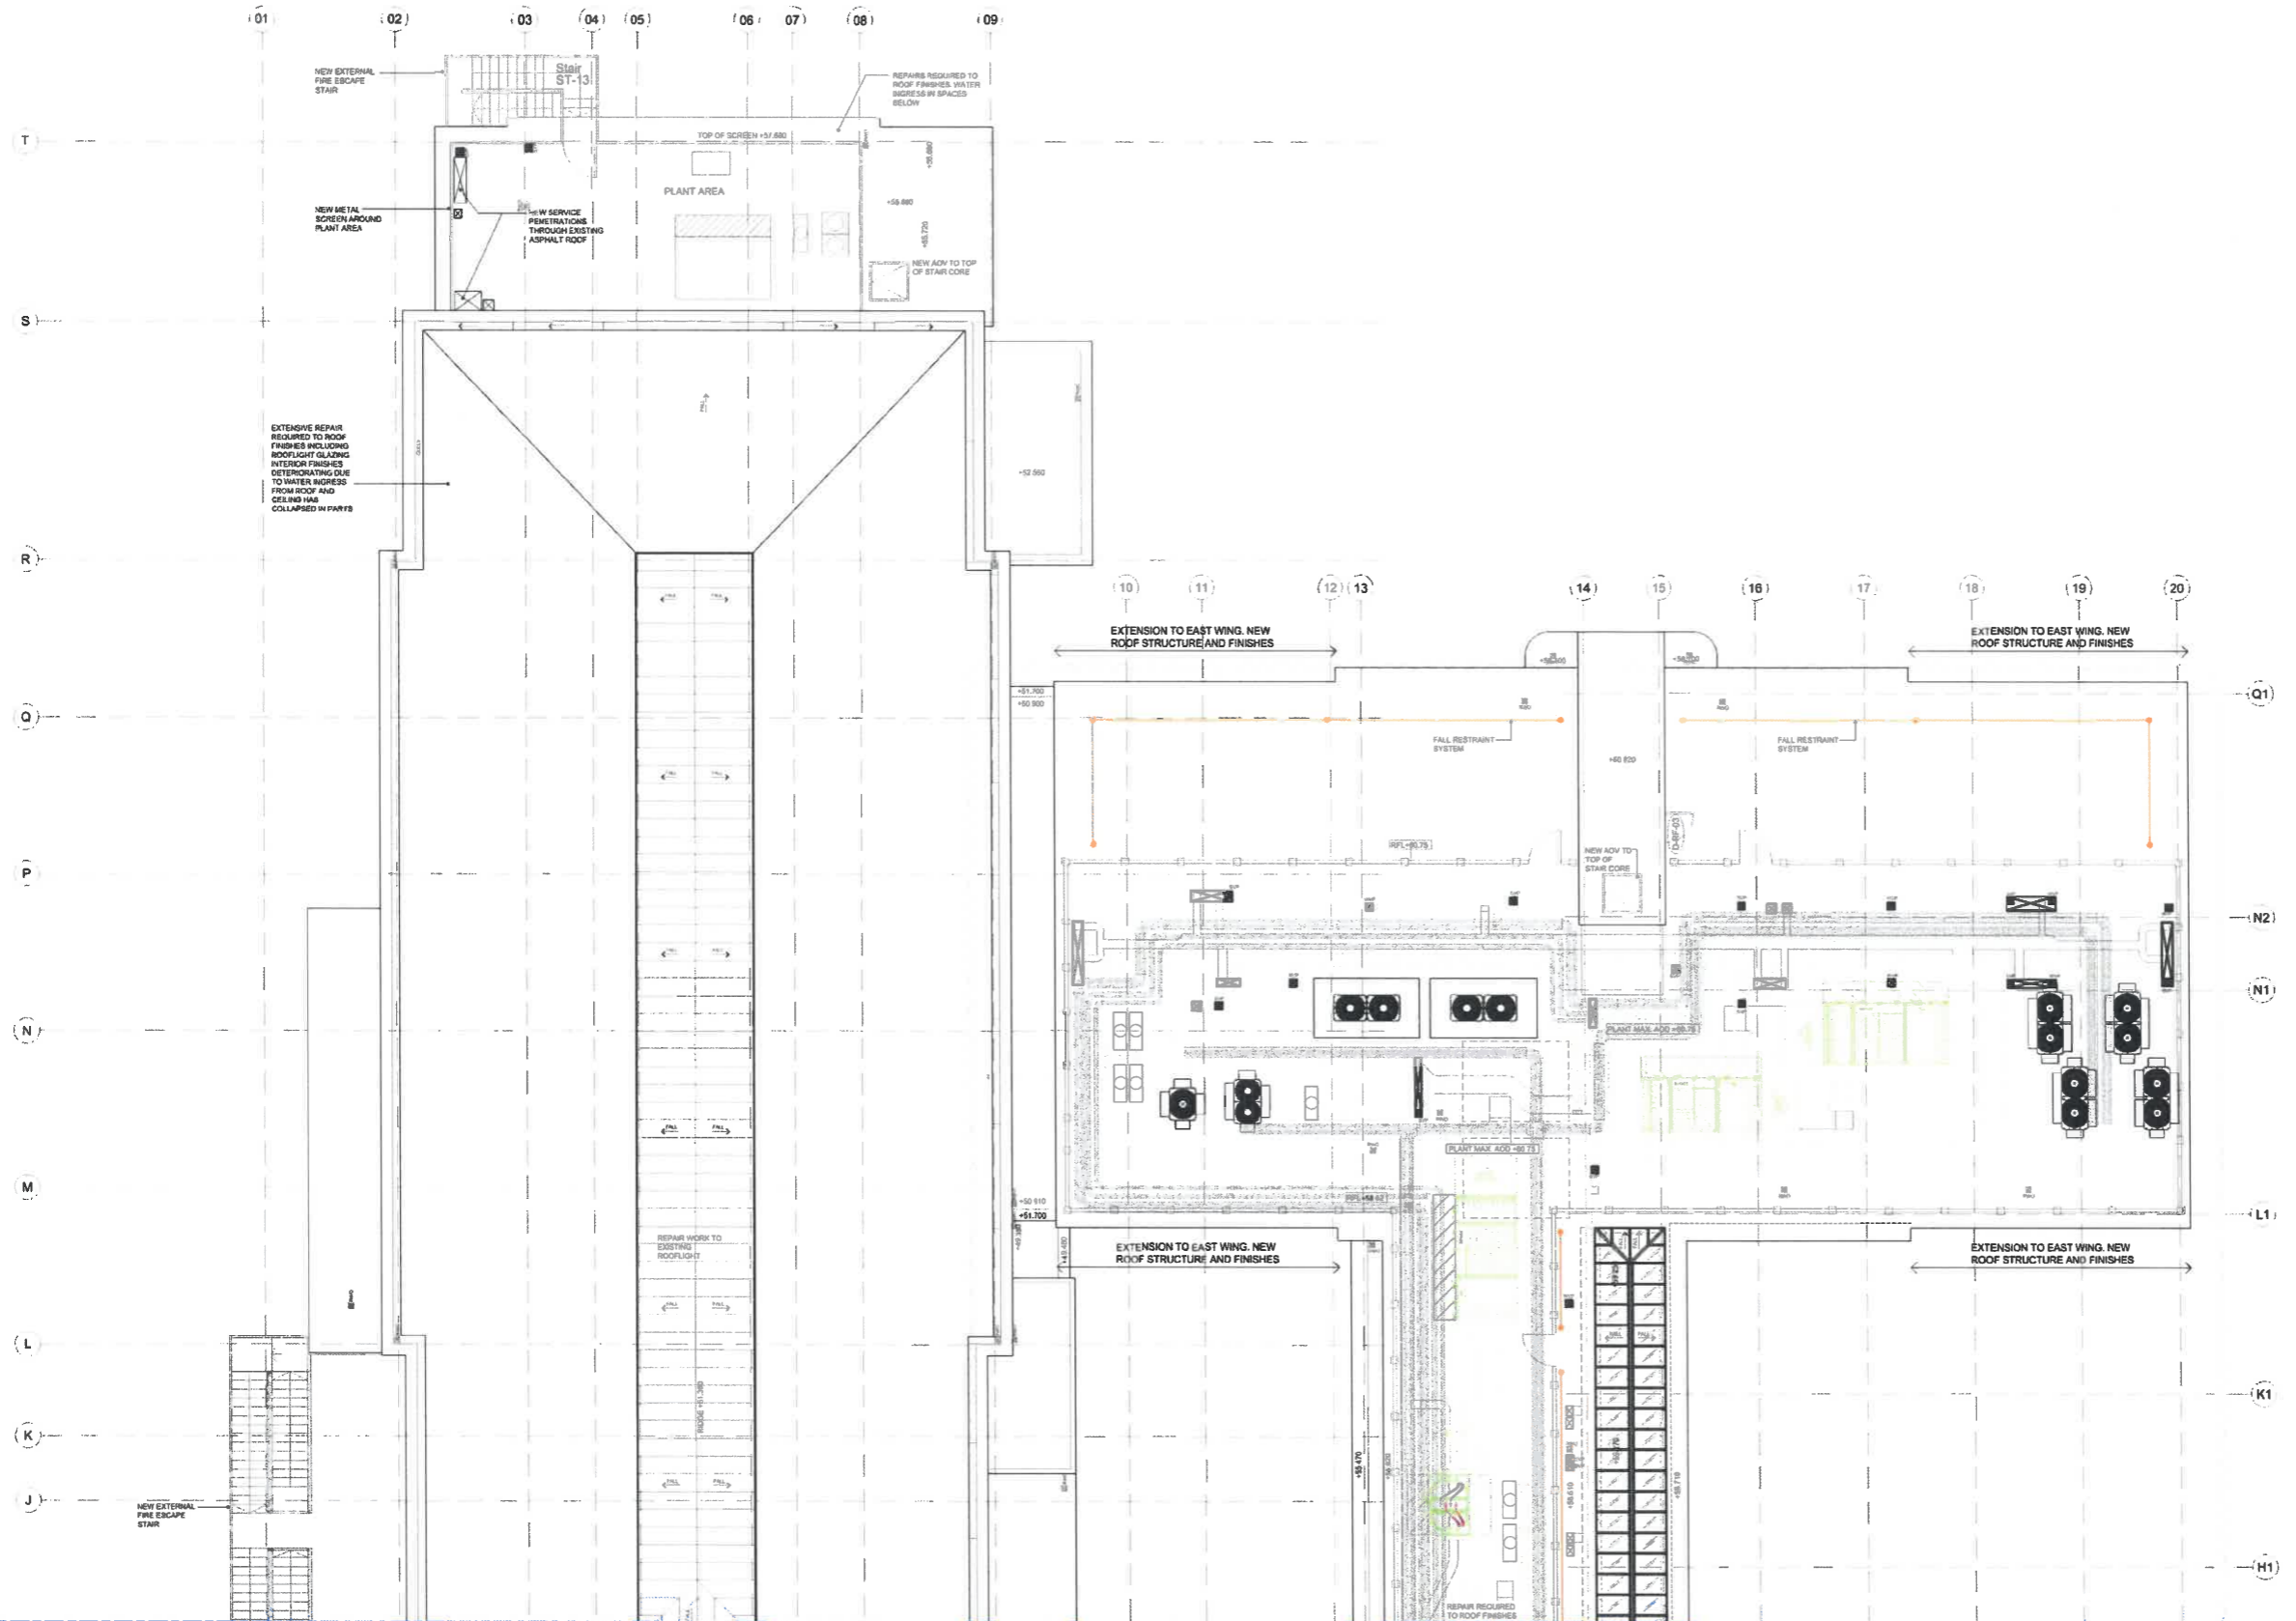

Anything shown on this plan which is not required by the plan regulations is for illustrative purposes only and **does not** form part of the Premises Licence.

The location and type of any fire safety and any other safety equipment is shown as at present. This may be varied from time to time with the agreement of the Fire Officer or after a fire risk assessment.

— Area for licensable activities

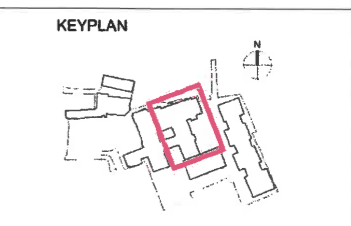

**ARDMORE CONSTRUCTION LTD**  
 6 WHARF STUDIOS,  
 28 WHARF ROAD,  
 LONDON, N1 7QR  
 TEL: 0208-344 0300  
 www.ardmoregroup.co.uk

**Ardmore GROUP**

**KDS ASSOCIATES LTD**  
 TECHNICAL • ARCHITECTURAL • MANAGEMENT • CONSULTANTS

101 THE BLACKFRIARS FOUNDRY  
 100 BLACKFRIARS ROAD  
 LONDON, SE1 7JW  
 0203 365 8775  
 www.kdsassociates.co.uk

**CONSTRUCTION**

PROJECT / DRAWING TITLE  
**HORNSEY TOWN HALL  
 TOWN HALL & BROADWAY ANNEX  
 LONDON N8 9JJ**

DRAWING TITLE  
**TOWN HALL PROPOSED PLAN  
 ROOF (EAST)**

DATE / DRAWN BY	SCALE
20.06.19 JH	1:100 @A1
PROJECT / DRAWING NO	REV
3670-KDS-TH-RF-DR-A-03-2007	C1

DRAWING CONTINUES ON 03-2006


- PROPOSED PLAN - ROOF EAST

DRAWING CONTINUES ON 03-2007

© KDS & Associates Ltd  
 No part of this drawing may be reproduced without written consent.  
 All contractors must visit site and be responsible for taking and checking all dimensions relating to this work.  
 Do not scale from this drawing.


REVISION NOTES

P1	20.06.2019	JH	ISSUED FOR INFORMATION
C1	14.02.2020	JH	ISSUED FOR CONSTRUCTION
C2	26.10.2022	AC	REVISED ROOF TERRACE RAMP AND LEVELS

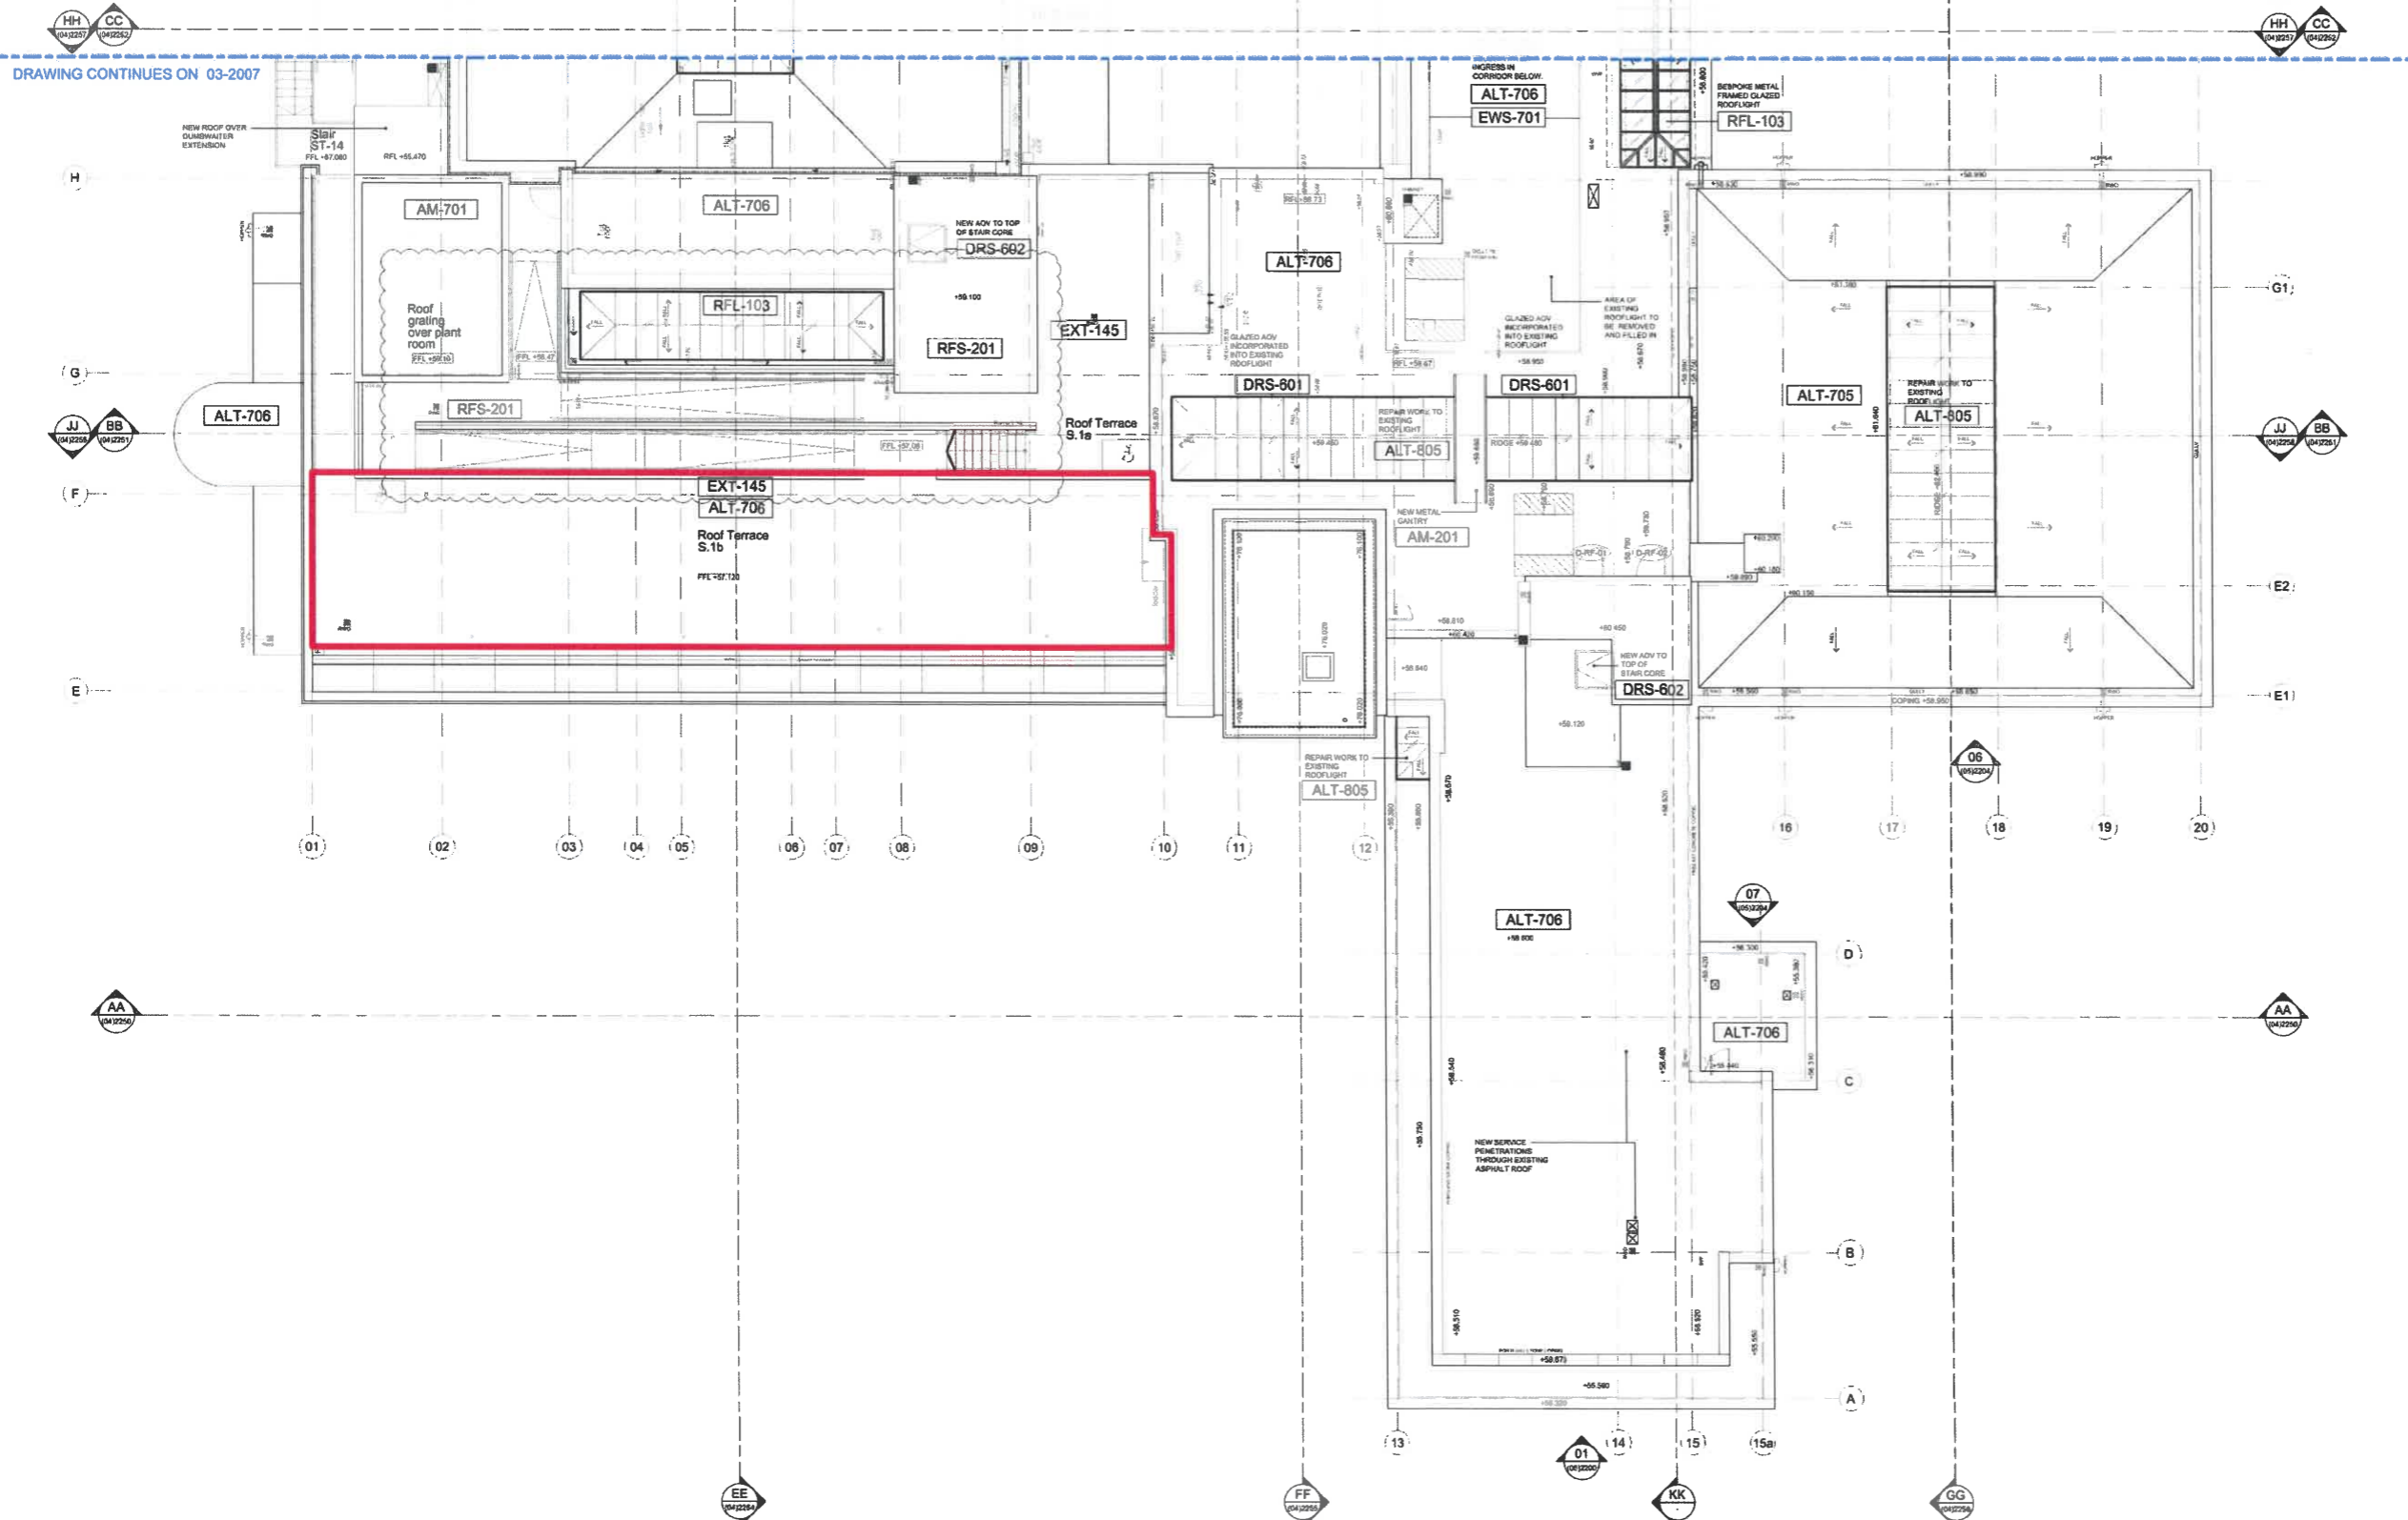

Anything shown on this plan which is not required by the plan regulations is for illustrative purposes only and **does not** form part of the Premises Licence.

The location and type of any fire safety and any other safety equipment is shown as at present. This may be varied from time to time with the agreement of the Fire Officer or after a fire risk assessment.

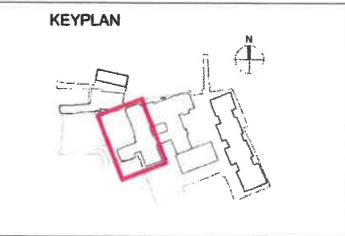

**Ardmore GROUP**  
 ARDMORE CONSTRUCTION LTD  
 6 WHARF STUDIOS,  
 28 WHARF ROAD,  
 LONDON, N1 7GR  
 TEL: 0208-244 0300  
 www.ardmoregroup.co.uk

**KDS ASSOCIATES LTD**  
 TECHNICAL ● ARCHITECTURAL ● MANAGEMENT ● CONSULTANTS  
 101 THE BLACKFRIARS FOURTH FLOOR  
 106 BLACKFRIARS ROAD  
 LONDON, SE1 8EN  
 0203 286 8719  
 www.kdsassociates.co.uk

**CONSTRUCTION**

PROJECT / DRAWING TITLE  
**HORNSEY TOWN HALL  
 TOWN HALL & BROADWAY ANNEX  
 LONDON N8 9JJ**

DRAWING TITLE  
**TOWN HALL PROPOSED PLAN  
 ROOF (WEST)**

DATE / DRAWN BY 20.06.19 JH	SCALE 1:100 @A1
PROJECT / DRAWING NO 3670-KDS-TH-RF-DR-A-03-2006	REV C2