




Burkle Associates
Architects

12, Vanbrugh Hill
Blackheath
London SE3 7UF
Tel : 020 8853 3886
Fax : 020 8488 1127
E-mail : grbarch@aol.com

Job ROWANS 10 STROUD GREEN ROAD LONDON N4 2DF	Title GROUND FLOOR PLAN LICENSING PLAN				
job no. B350	dwg no. 109	rev 1-200@A3	scale 1:200@A3	date 31.3.19	revision date

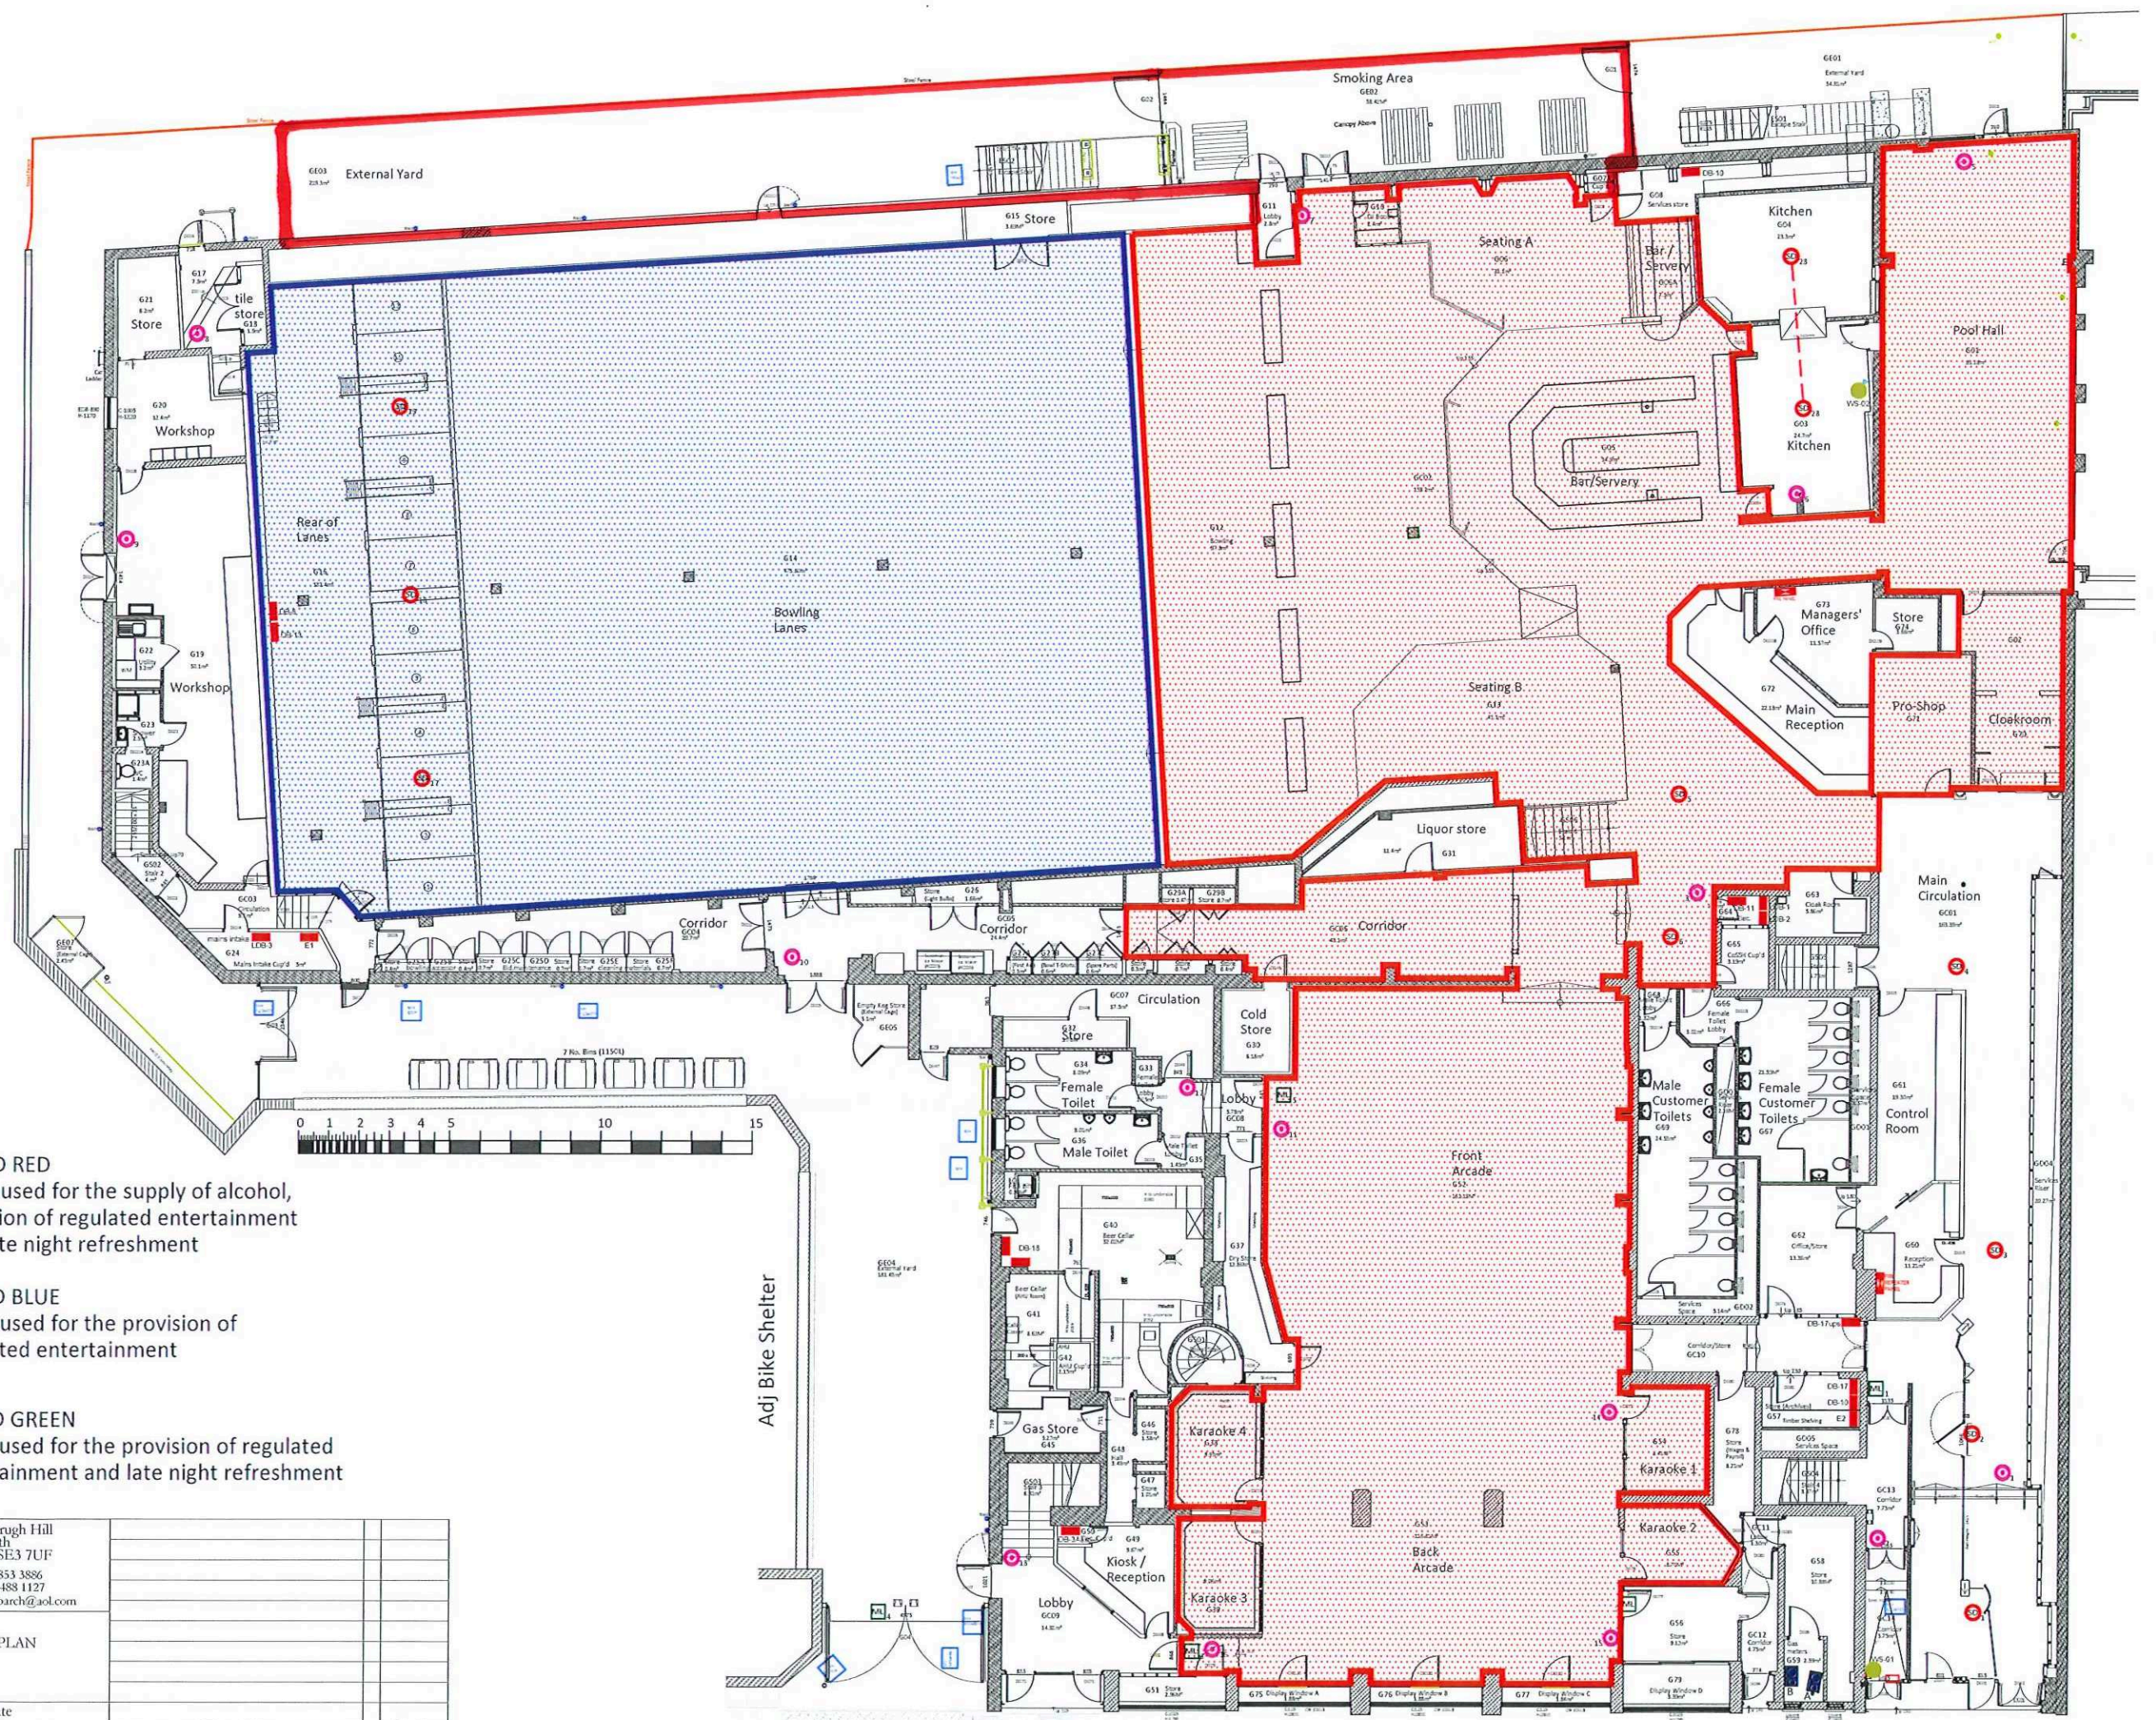