

Client: Mr Mampasi Lemba

Site 295 West Green Road
Address: N15 3PA

Project: Restaurant

Scale: 1:100 @ A3

Date: 09/01/2025

Drawing Title
Ground Floor Plan

Drawing: 001

Revision: 0

General Notes

Details of dimensions and levels to be checked on site by builder prior to commencement of work.

Any works commenced prior to all necessary local authority approvals are entirely to the risk of the owner and builder.

Structural details are subject to exposure of existing construction and verification by local authority surveyor prior to carrying out the affected works.

Status

02

Status Key

01 Design
02 Planning
03 Construction
04 Completion



MKPDesign

02000

00000


00000

00000

00000

00000

00000

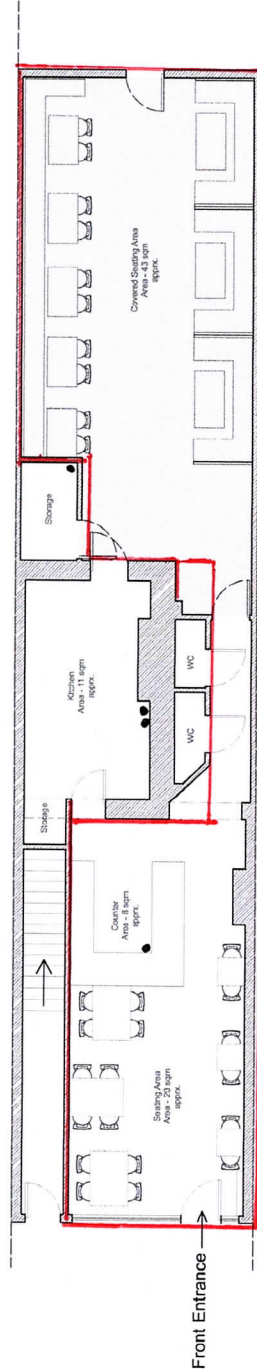

Existing Ground Floor Plan

■ LICENSEABLE AREA
• FIRE EXTINGUISHERS

Additional Seating Area

