


Appendix B – Schedule of Accommodation and Floor plans

Schedule of Accommodation

Apartment No.	Floor	Block	Beds	Bedspaces	Baths	GIA (Sq FT)	GIA (Sq M)
G.01*	Ground	A	2	3	1	1,024	95.1
G.02*	Ground	A	2	3	1	900	83.6
1.01	First	A	1	2	1	580	53.9
1.02	First	A	1	2	1	545	50.6
1.03	First	A	1	2	1	545	50.6
1.06	First	A	2	3	2	782	72.7
1.07	First	A	1	2	1	620	57.6
1.09*	First	A	2	3	1	802	74.5
1.10.	First	A	1	2	1	580	53.9
2.01	Second	A	1	2	1	545	50.6
2.02	Second	A	1	2	1	545	50.6
2.11*	Second	A	2	3	1	802	74.5

(* denotes Wheelchair Adapted homes)

G.01 (WCH)

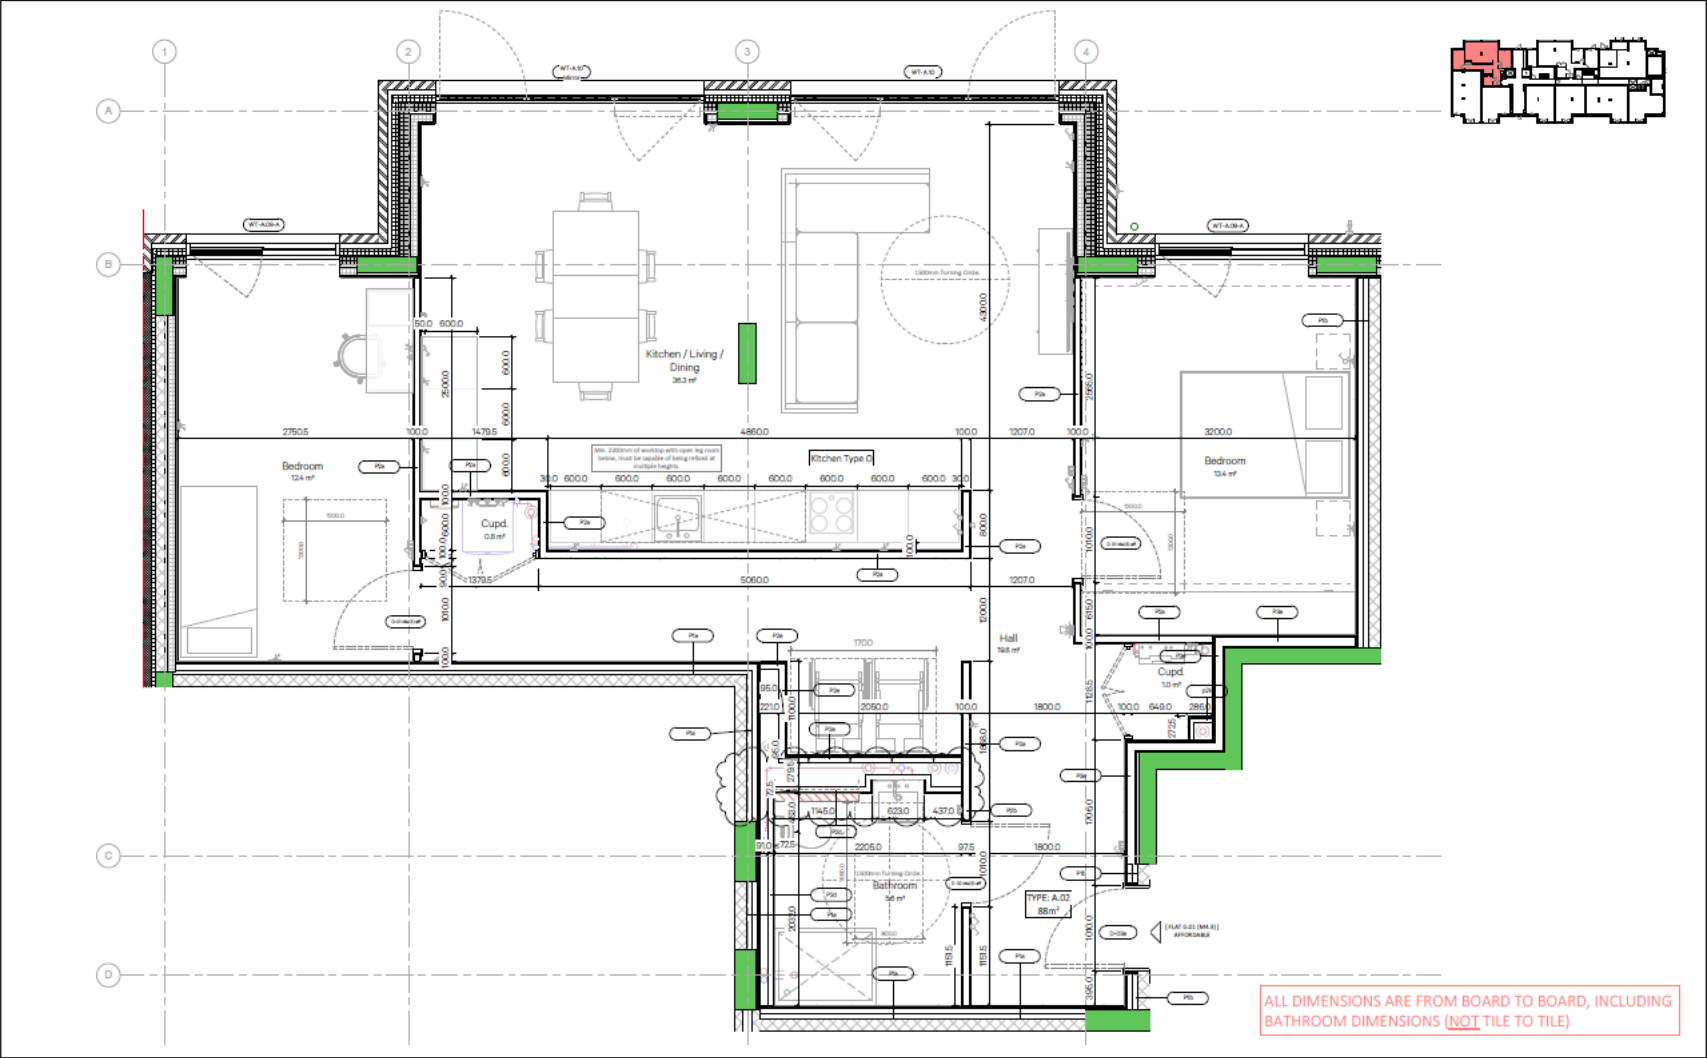


Rev	Description	Date	Notes
T1	Issued for Tender	14.09.2022	
T2	Issued for Tender	14.09.2022	
C1	Issued for Construction - including wall base tags	08.10.2022	
C2	Issued for Construction - updates to bathroom layout	12.11.2022	

Client	VARBL LONDON	87 LAWRENCE ROAD
Project	VARBL LONDON	87 LAWRENCE ROAD
Drawing	Ref Type A.02	
Scale (A1)	As Issued	
Date	2022/10/11	
Project & Drawing No.	L102-WCH-AT-22-08-A-0002	
Revision	02	


Burwell Architects
info@burwellarchitects.com
www.burwellarchitects.com
Unit 10, 11
Camden Building
London N1C 4BP
+44 (0) 20 888 18888

14/10/2022 14:25:41

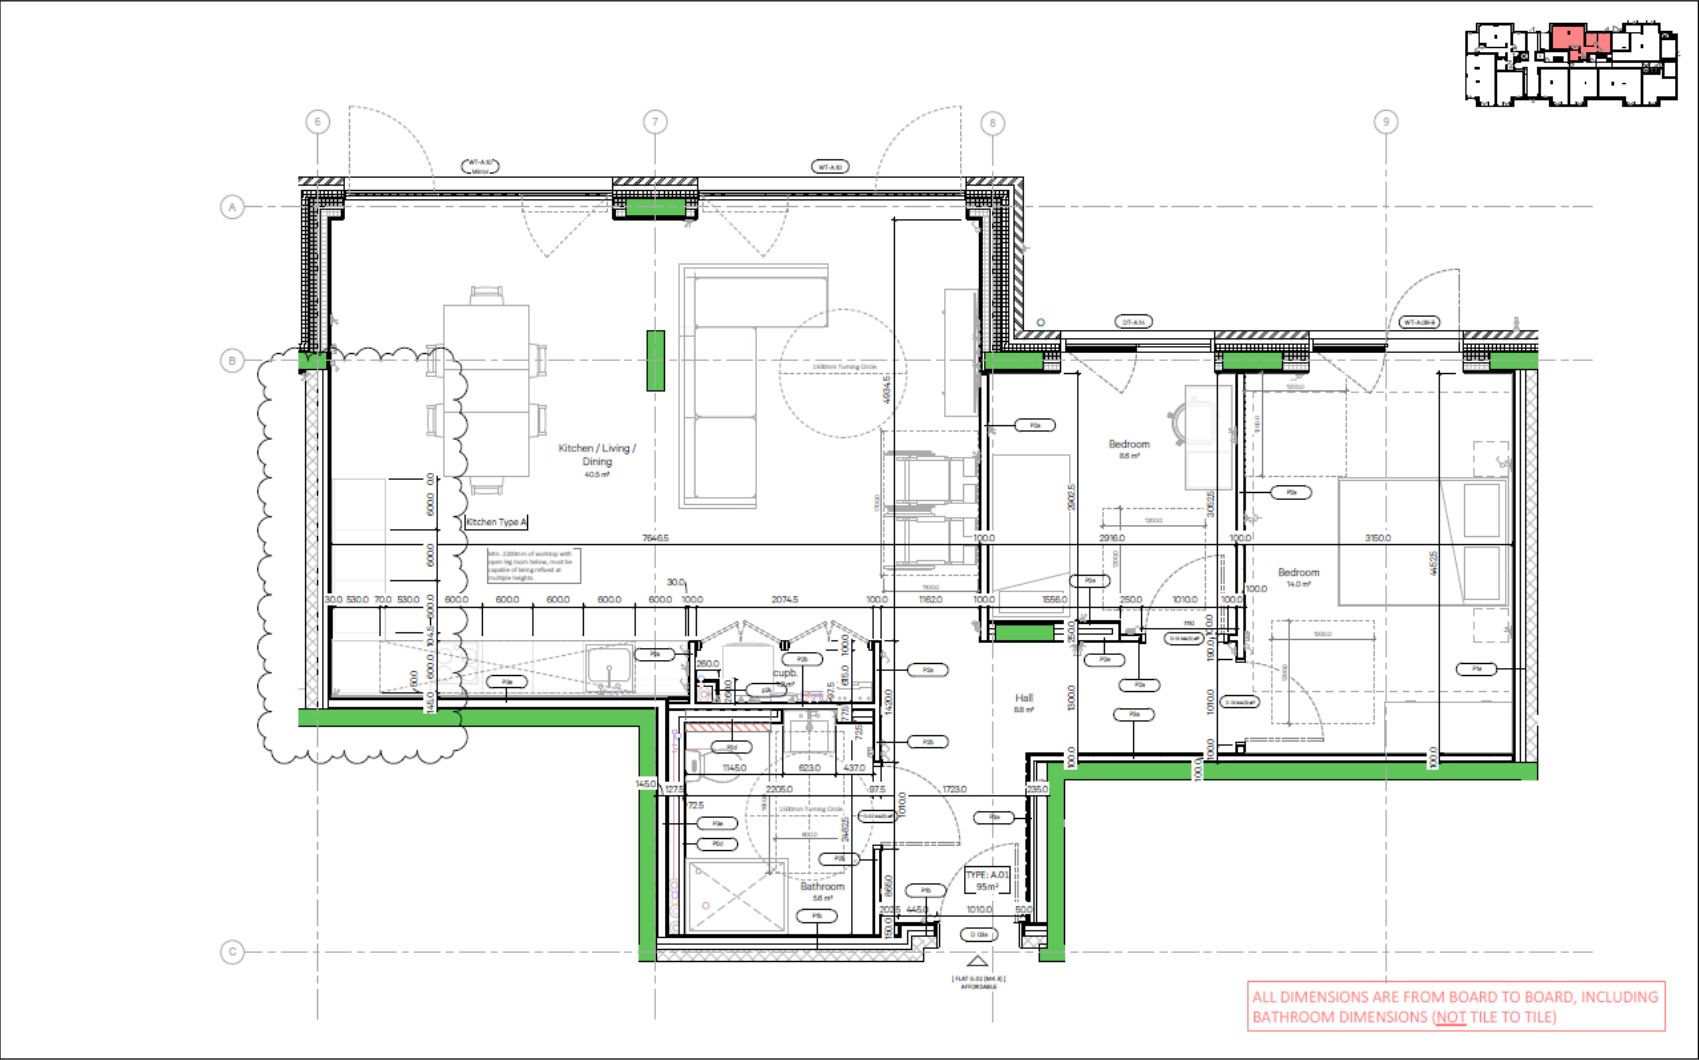



Rev	Description	Date											Client: VMLB, LONDON	Burwell Architects info@burwellarchitects.com www.burwellarchitects.com Unit 10, 11 Lawrence Road London SE16 7LP Tel: 020 8946 0800
T1	Issued for Tender	14.06.2022	NO RESPONSIBILITY TO BE ASSUMED FROM THIS DOCUMENT, THE CONTENTS OF THE RESULTS OF THE WORKS OF THE LENDING, ALL INFORMATION AND INFORMATION, THE DOCUMENTS OF THE PROPERTY OF THE CLIENT, THE PROPERTY											


Rev	Description	Date	Notes
T1	Issued for Tender	14.06.2012	
T2	Issued for Tender	16.06.2012	
C1	Issued for Construction - including wall type tags	08.10.2012	

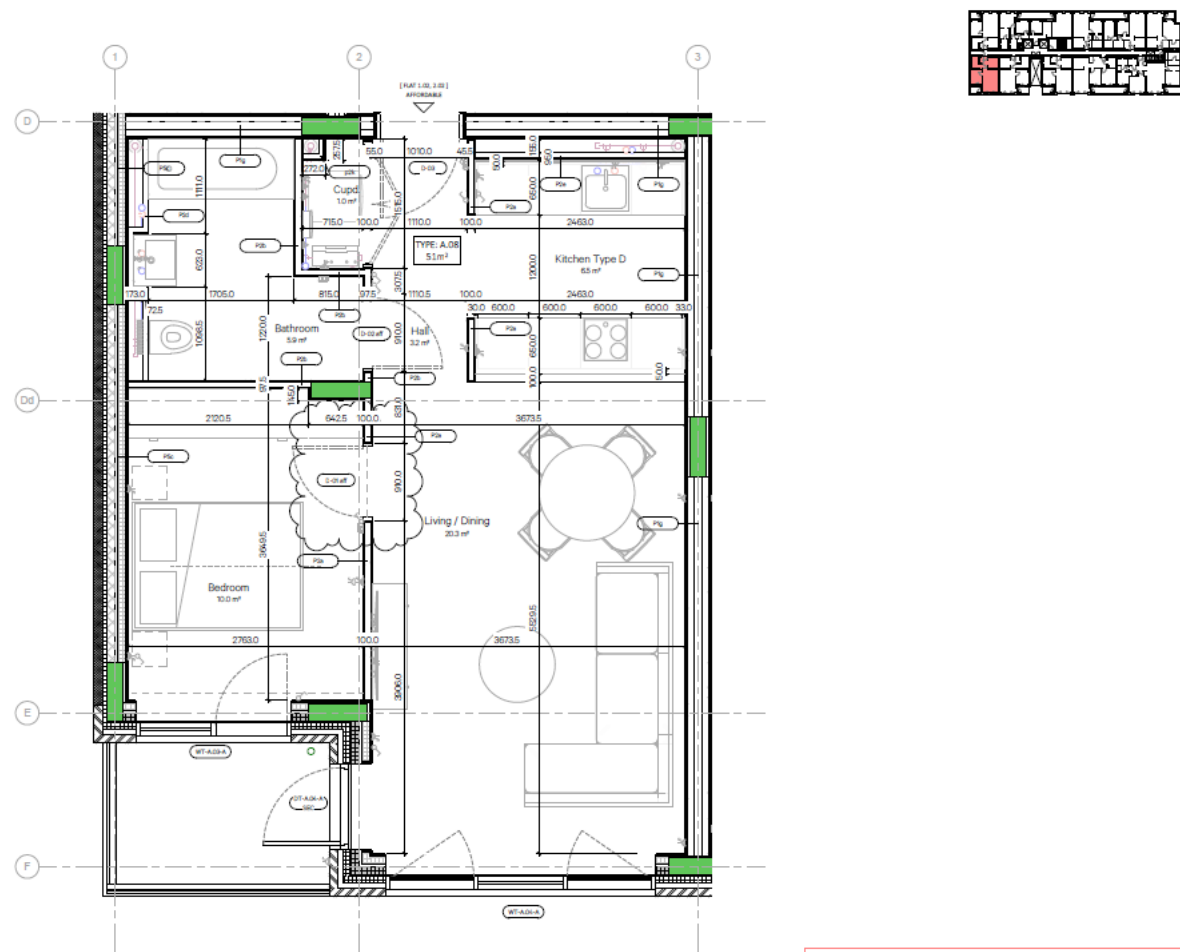

ALL DIMENSIONS ARE FROM BOARD TO BOARD, INCLUDING BATHROOM DIMENSIONS (NOT TILE TO TILE)

 
New		Description		Date		Status												Client		Project		Drawing		Burwell Architects	
T1	Issued for Tender			14.06.2012														VARE, LONDON		67 LAWRENCE ROAD		R6 Type A/08			
T2	Issued for Tender			16.06.2012																					
T3	Issued for Construction - including wall type tags			09.10.2012																					
C2	Issued for Construction - updates to bed room door position			11.11.2012																					
we warrant that the drawings are true and correct, and that the drawings are not intended to be used for any other purpose than the one for which they are intended. We warrant that the drawings are not intended to be used for any other purpose than the one for which they are intended. We warrant that the drawings are not intended to be used for any other purpose than the one for which they are intended.								Scale (1:10)		As indicated		Drawn		BAG											
								Date		30/06/12		Checked		AS											
Project is Drawing No. 142-000-AL22-08-A-0008								Revised		C2															

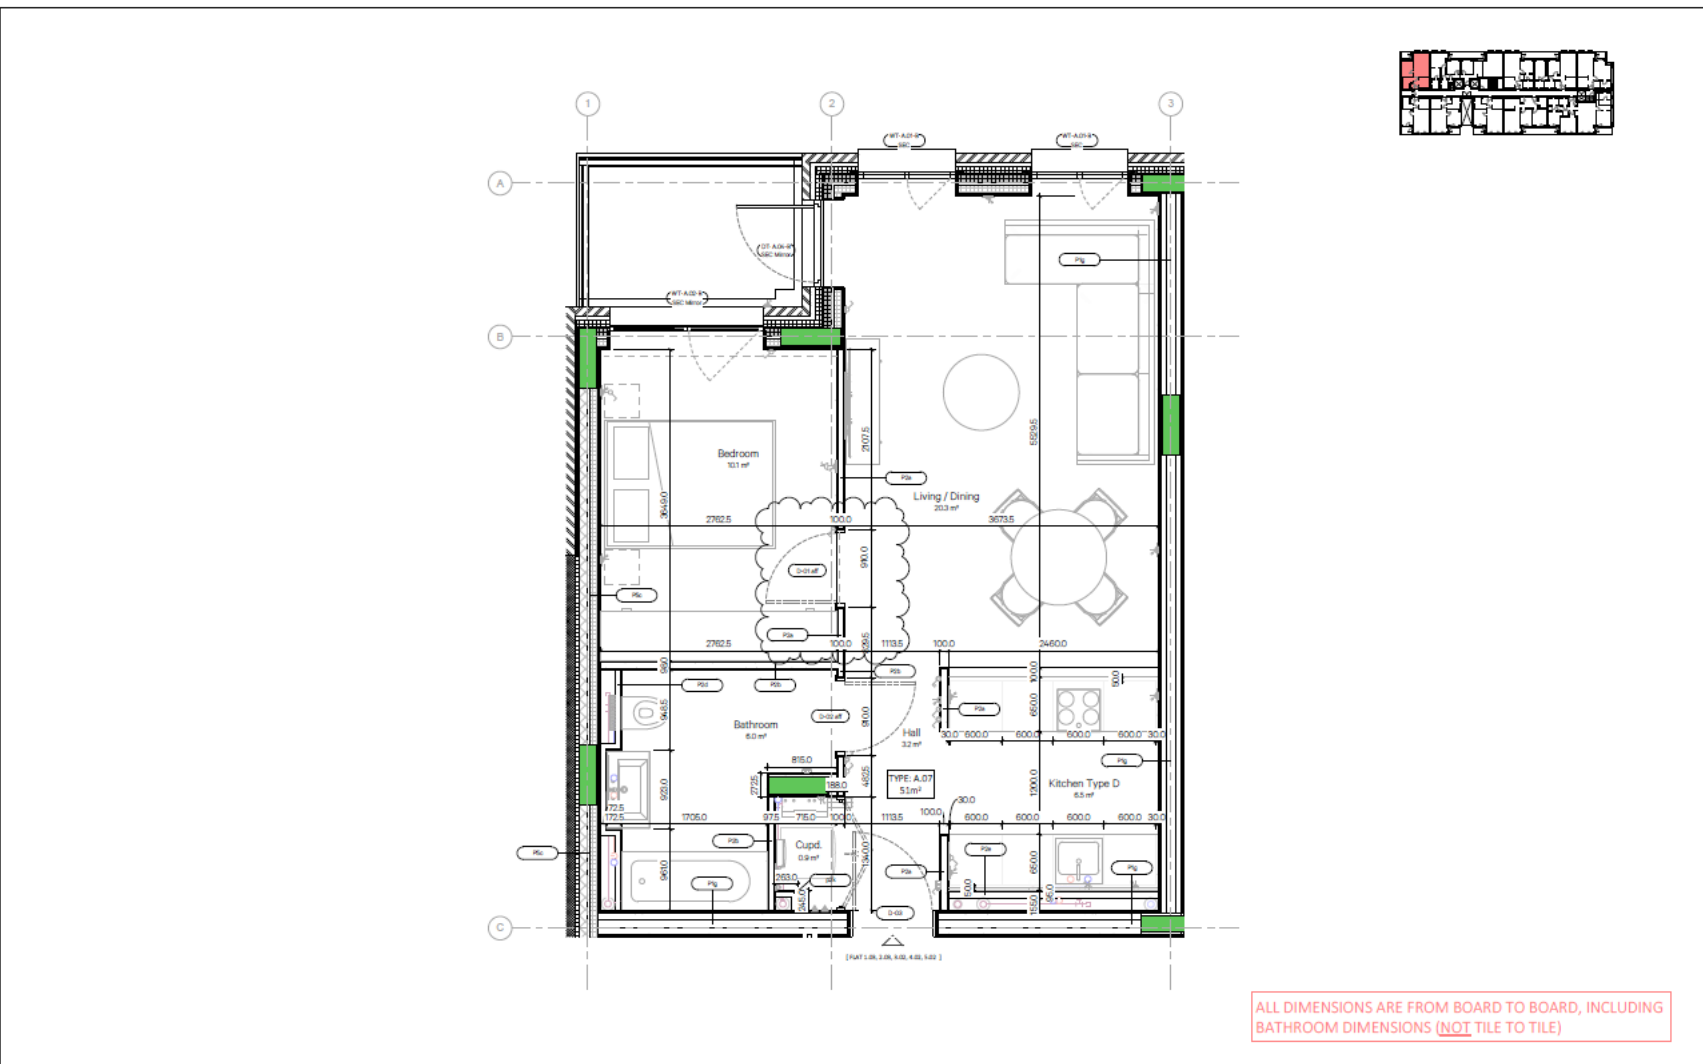[illegible]

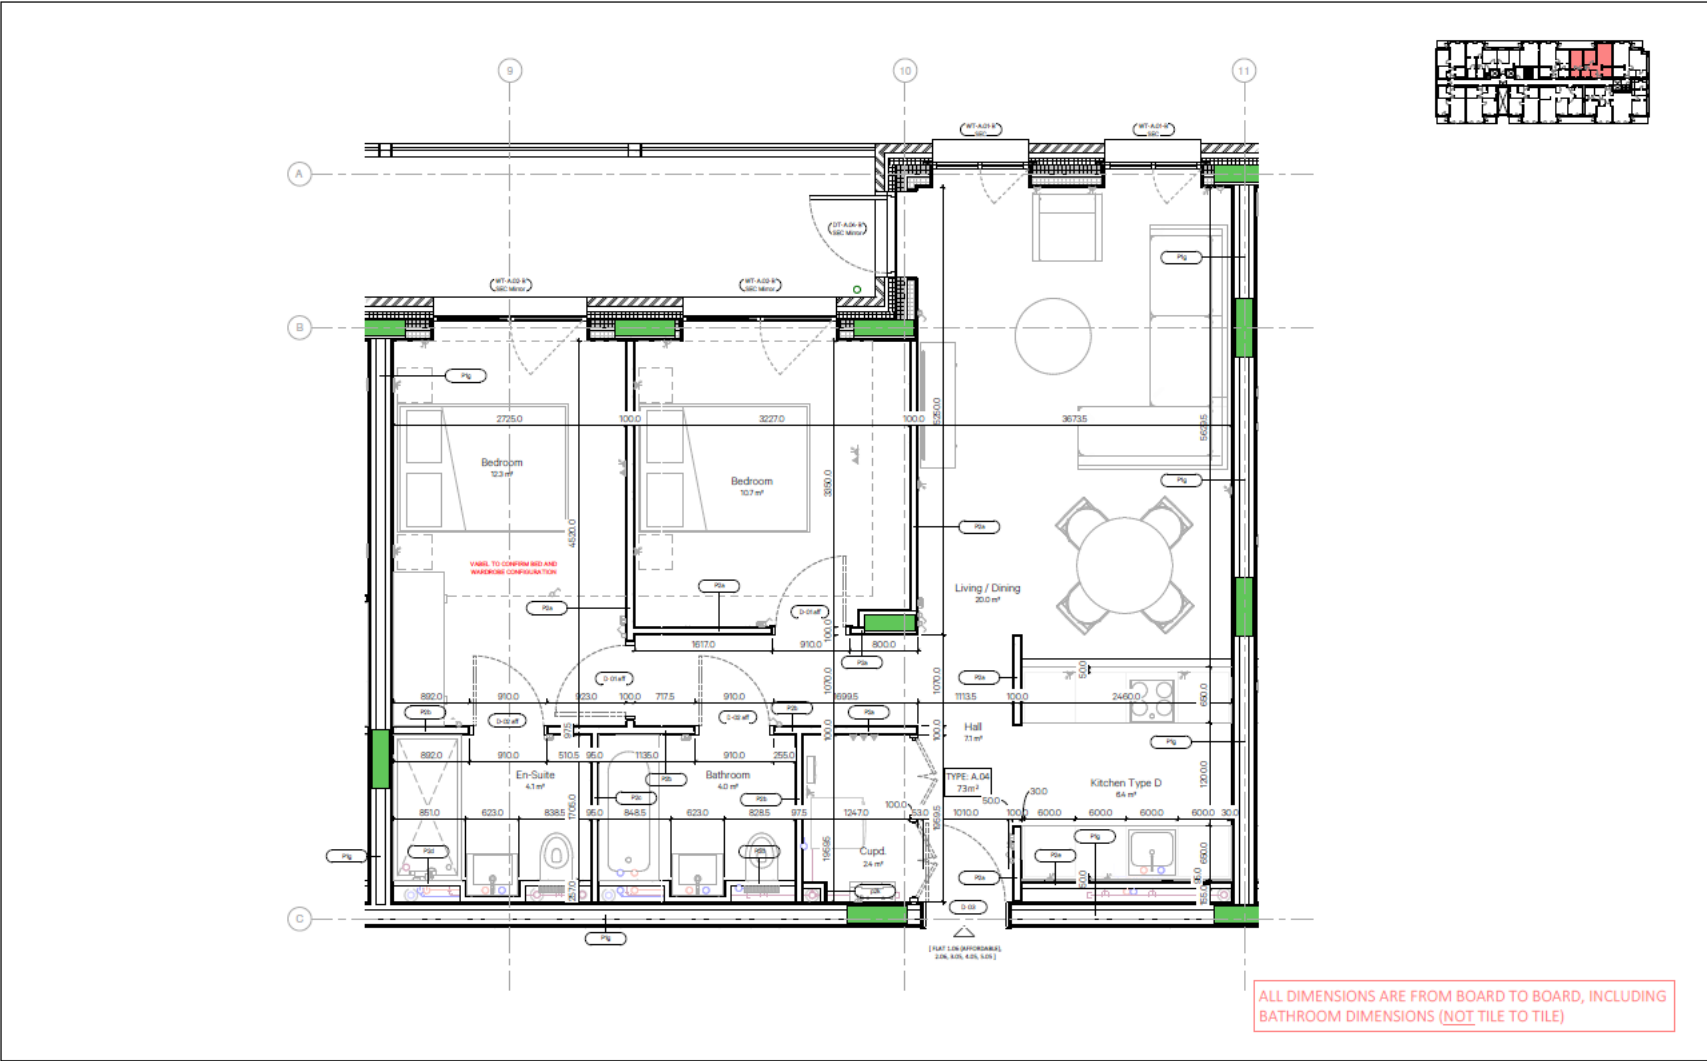


ALL DIMENSIONS ARE FROM BOARD TO BOARD, INCLUDING BATHROOM DIMENSIONS (NOT TILE TO TILE)

Rev		Description	Date	Notes					Client		Burwall Architects	
T1		Issued for Tender	14.06.2021						Client	VANIEL LONDON		
T2		Issued for Tender	14.06.2021						Project	87 LAWRENCE ROAD		
C1		Issued for Construction - including wall type tags	09.10.2021						Drawing	Flat Type A01		
									Scale (GAD)	As Indicated	Drawn	gpe
									Date	20/09/21	Checked	gpe
									Project & Drawing No.		Revision	
									L10 801- A1-22-CH-A-0001		C1	

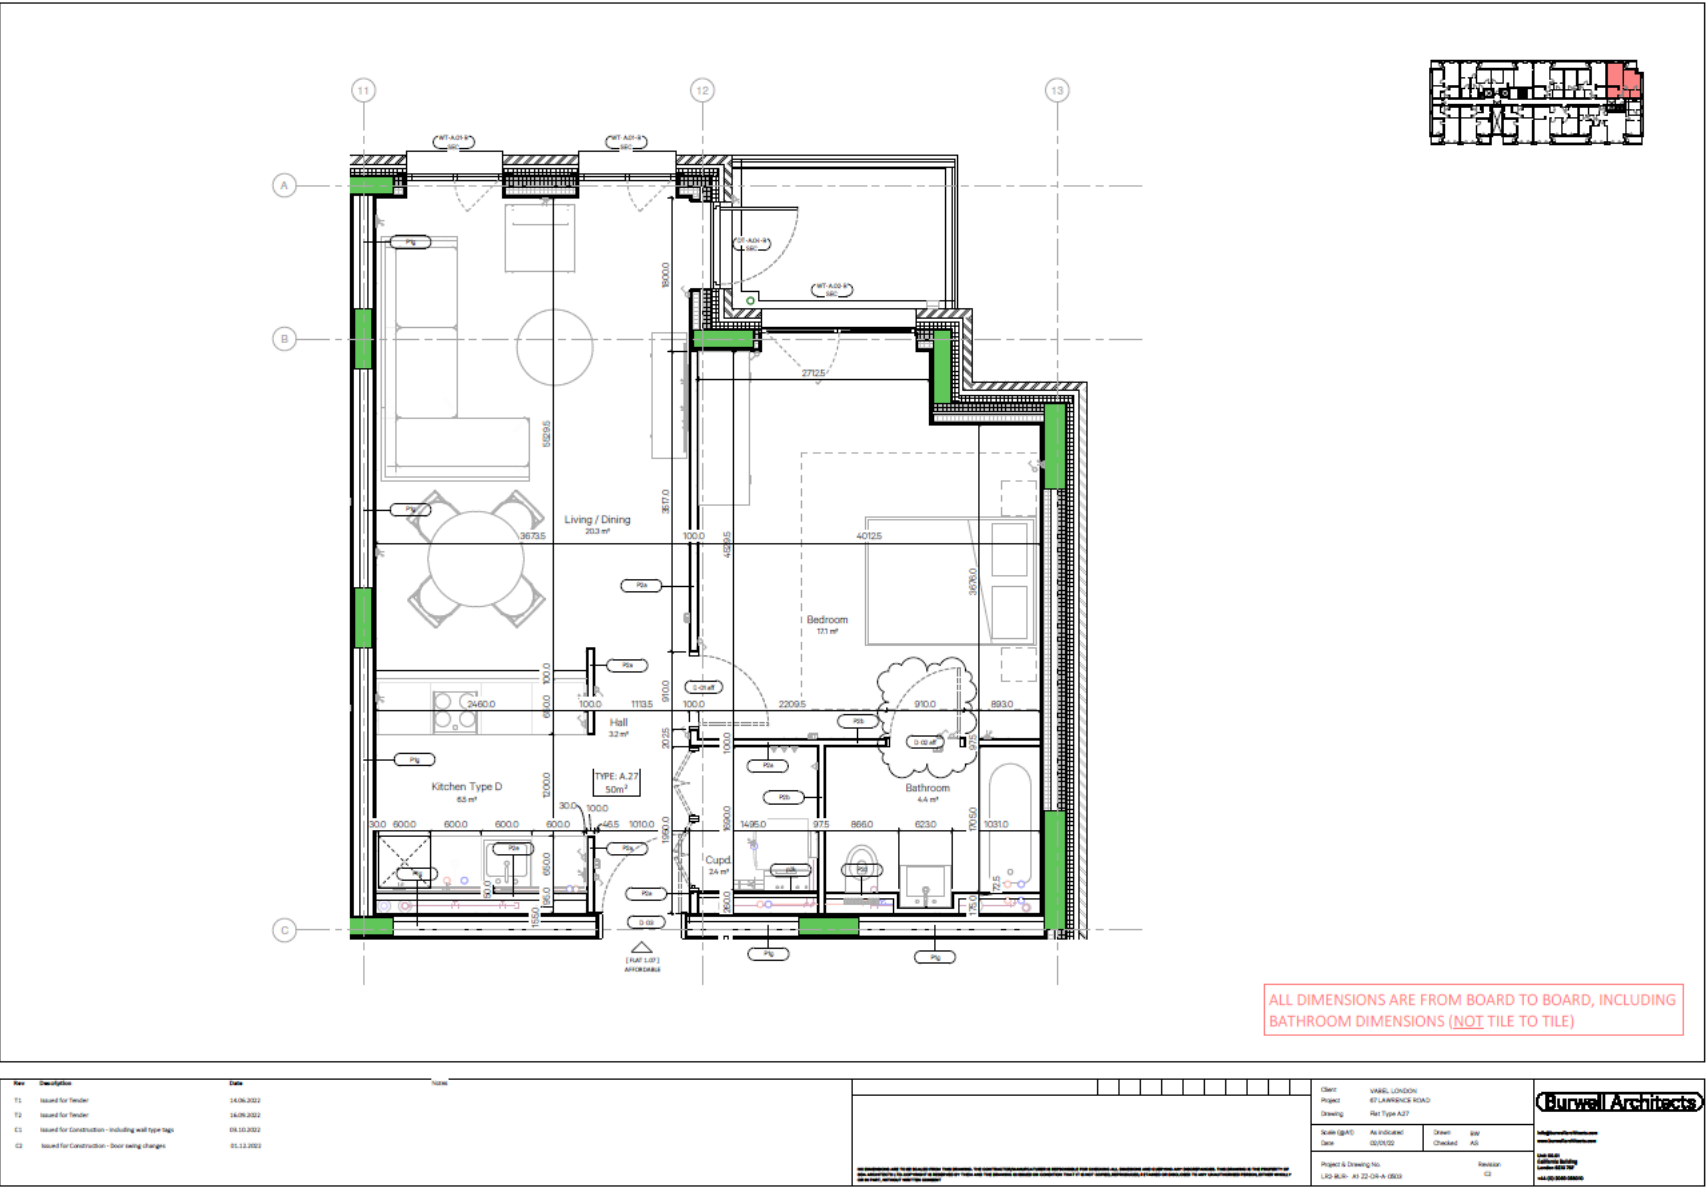


1.09 (WCH)

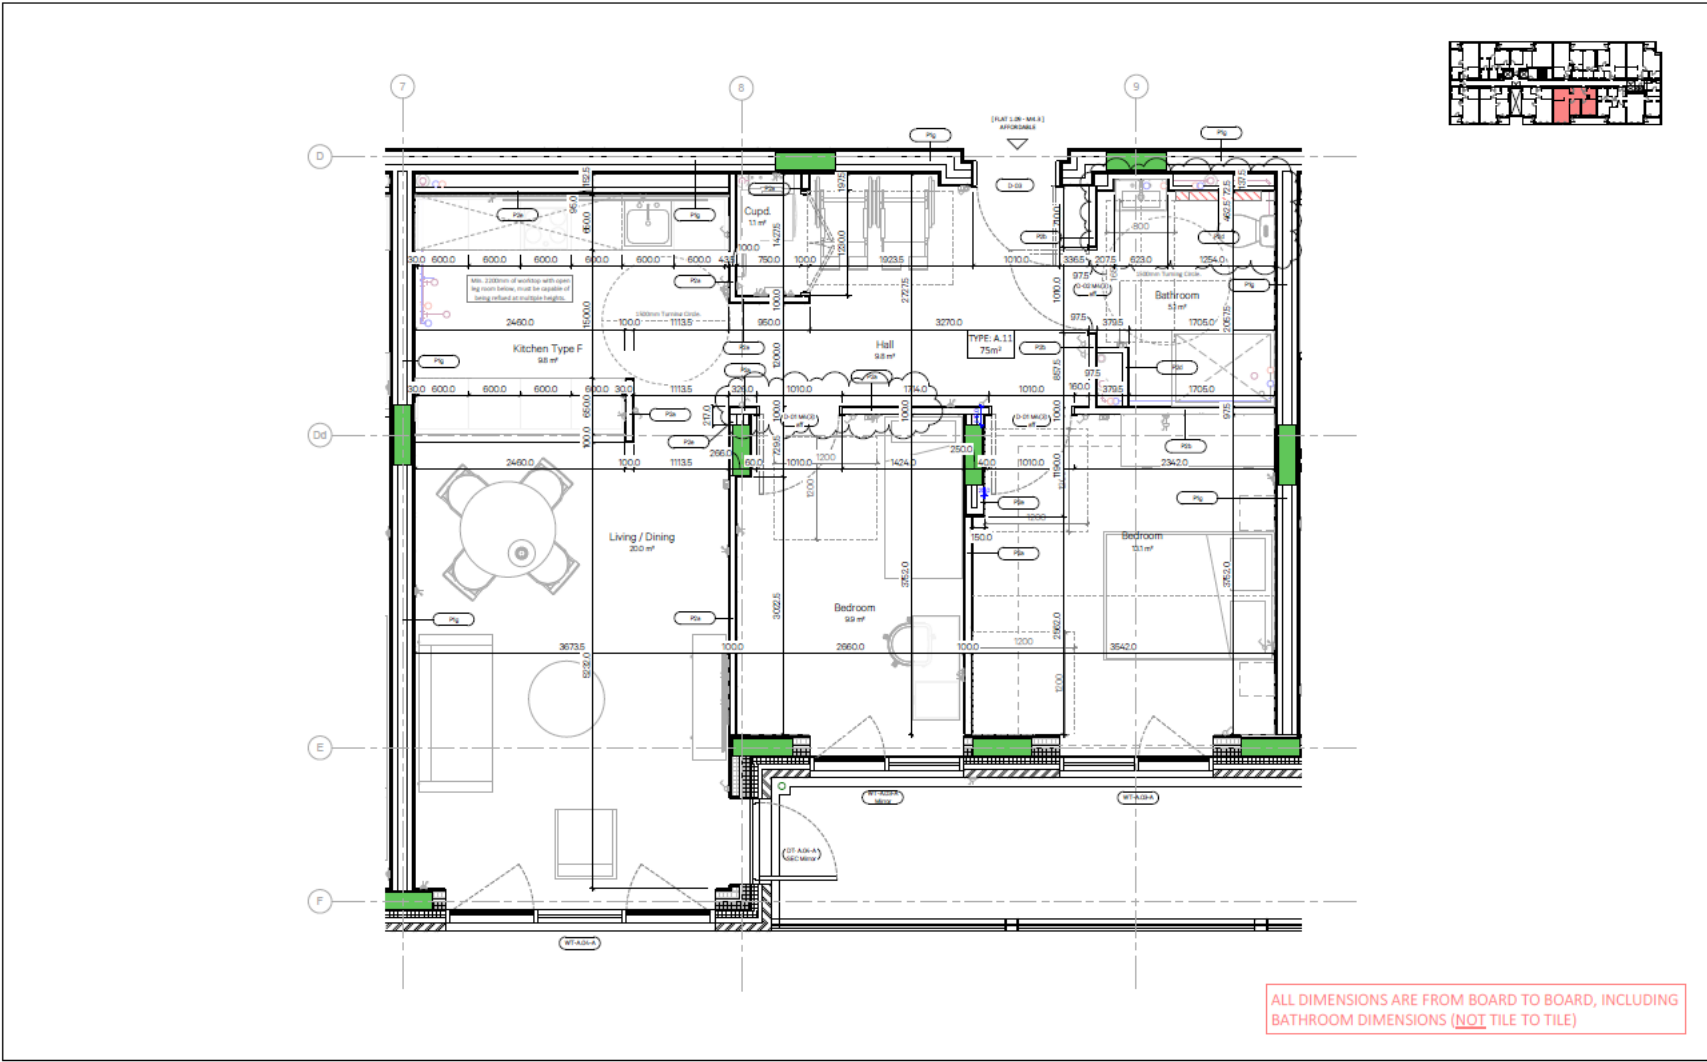

Rev	Description	Date										
T1	Issued for Tender	14.06.2022										
T2	Issued for Tender	14.06.2022										
C1	Issued for Construction - including wall type tags	08.05.2022										
C2	Issued for Construction - updates to door & bath layout	11.11.2022										

THE INFORMATION AND DATA CONTAINED HEREIN IS THE PROPERTY OF BURWELL ARCHITECTS. IT IS TO BE USED ONLY FOR THE PROJECT AND SITE SPECIFICALLY IDENTIFIED. IT IS NOT TO BE REPRODUCED, COPIED, OR TRANSMITTED IN ANY FORM OR BY ANY MEANS, WITHOUT THE WRITTEN PERMISSION OF BURWELL ARCHITECTS.											
				Client	1000, LONDON						
				Project	40 LAWRENCE ROAD						
				Drawing	Ref Type A11						
				Scale (g1)	As indicated						
				Date	30/09/21						
				Project & Drawing No.	142 R/LR - A11-22 DR A (201)						
				Revision	1/2						

Burwell Architects	
info@burwellarchitects.com	
www.burwellarchitects.com	
1000, LONDON	
020 7460 0800	

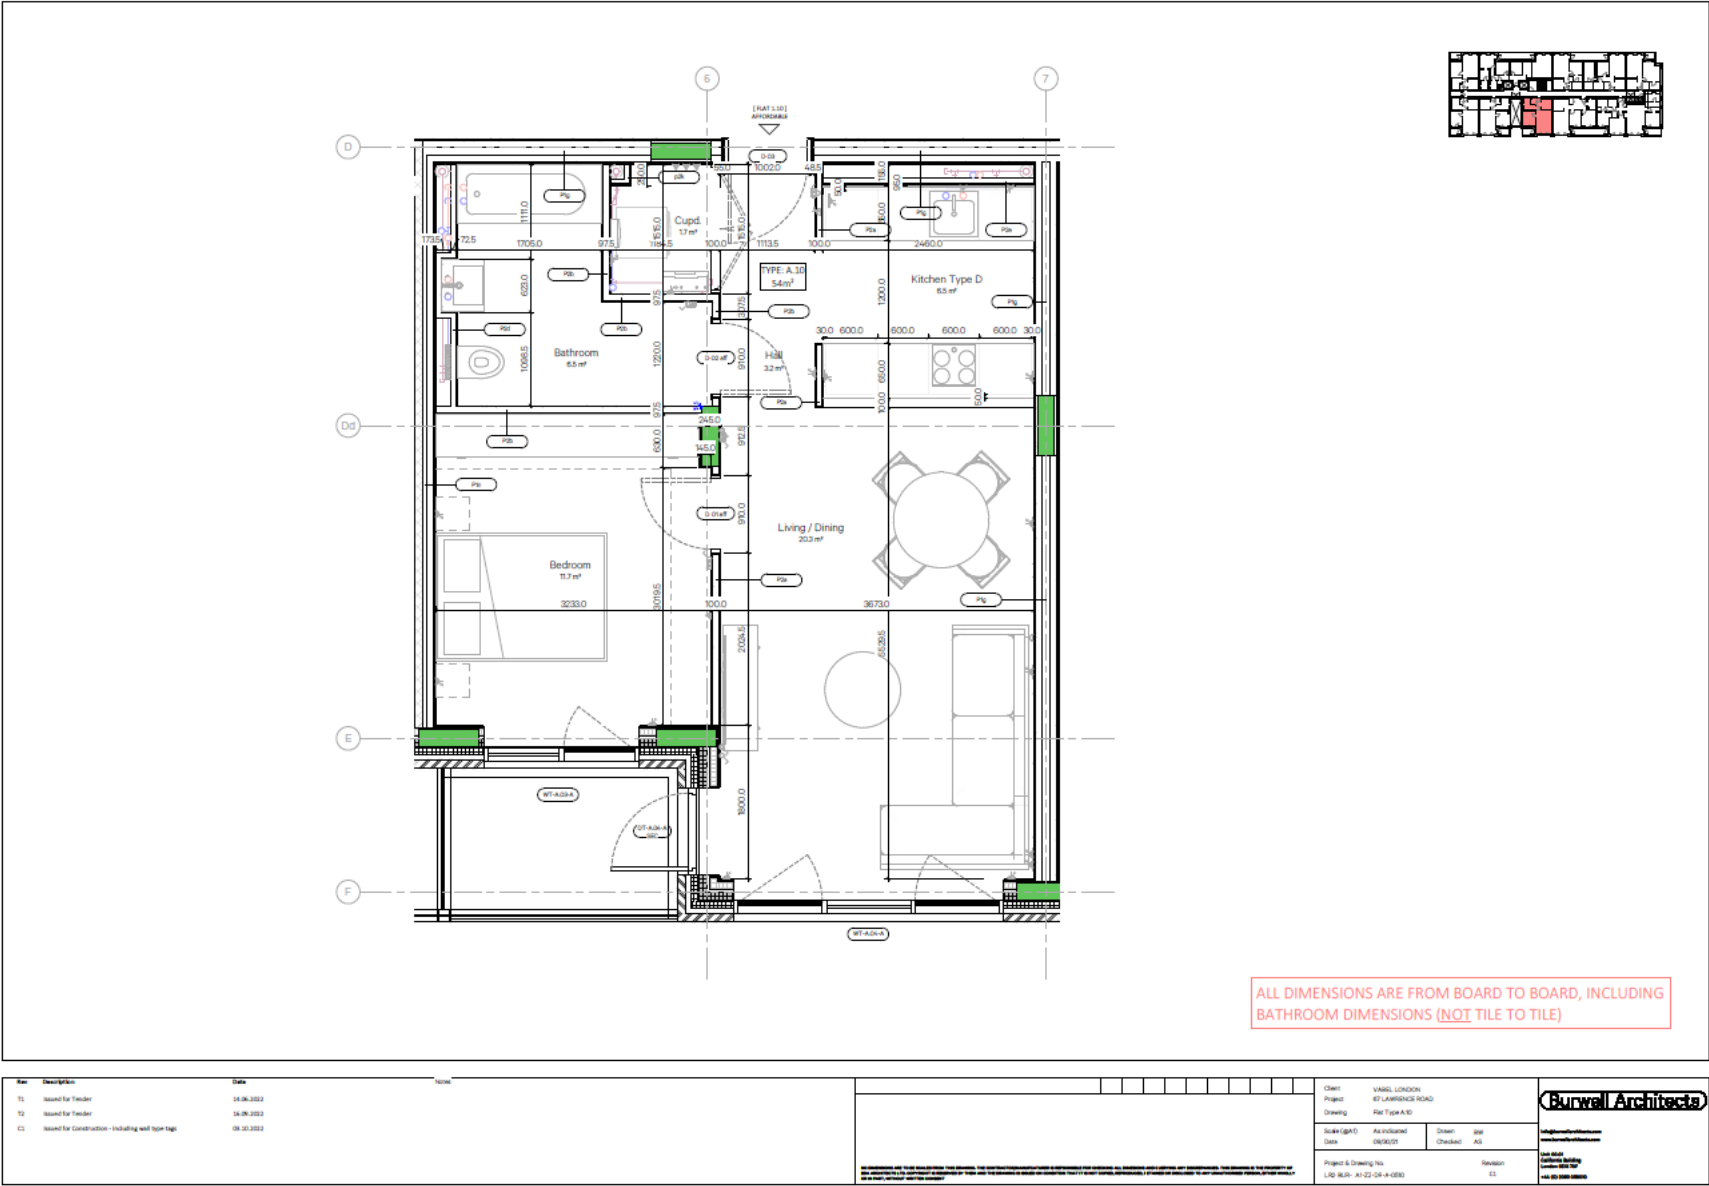



ALL DIMENSIONS ARE FROM BOARD TO BOARD, INCLUDING BATHROOM DIMENSIONS (NOT TILE TO TILE)

Item	Description	Date	Notes
T1	Issued for Tender	14.06.2012	
T2	Issued for Tender	16.06.2012	
C1	Issued for Construction - including seal type tags	08.10.2012	

Client:	VAGEL, LONDON		
Project:	47 LAWRENCE ROAD		
Drawing:	Flat Type A/D-S		
Scale (gA1)	As indicated	Drawn:	gsp
Date	00/01/22	Checked:	AS
Project & Drawing No			Revision
LRO BUR- A1-22-04-A-006			C2

Burwell Architects
info@burwellarchitects.com
www.burwellarchitects.com
Leeds Office
California Building
Leeds LS2 3BP
+44 (0) 113 2550 0000

