


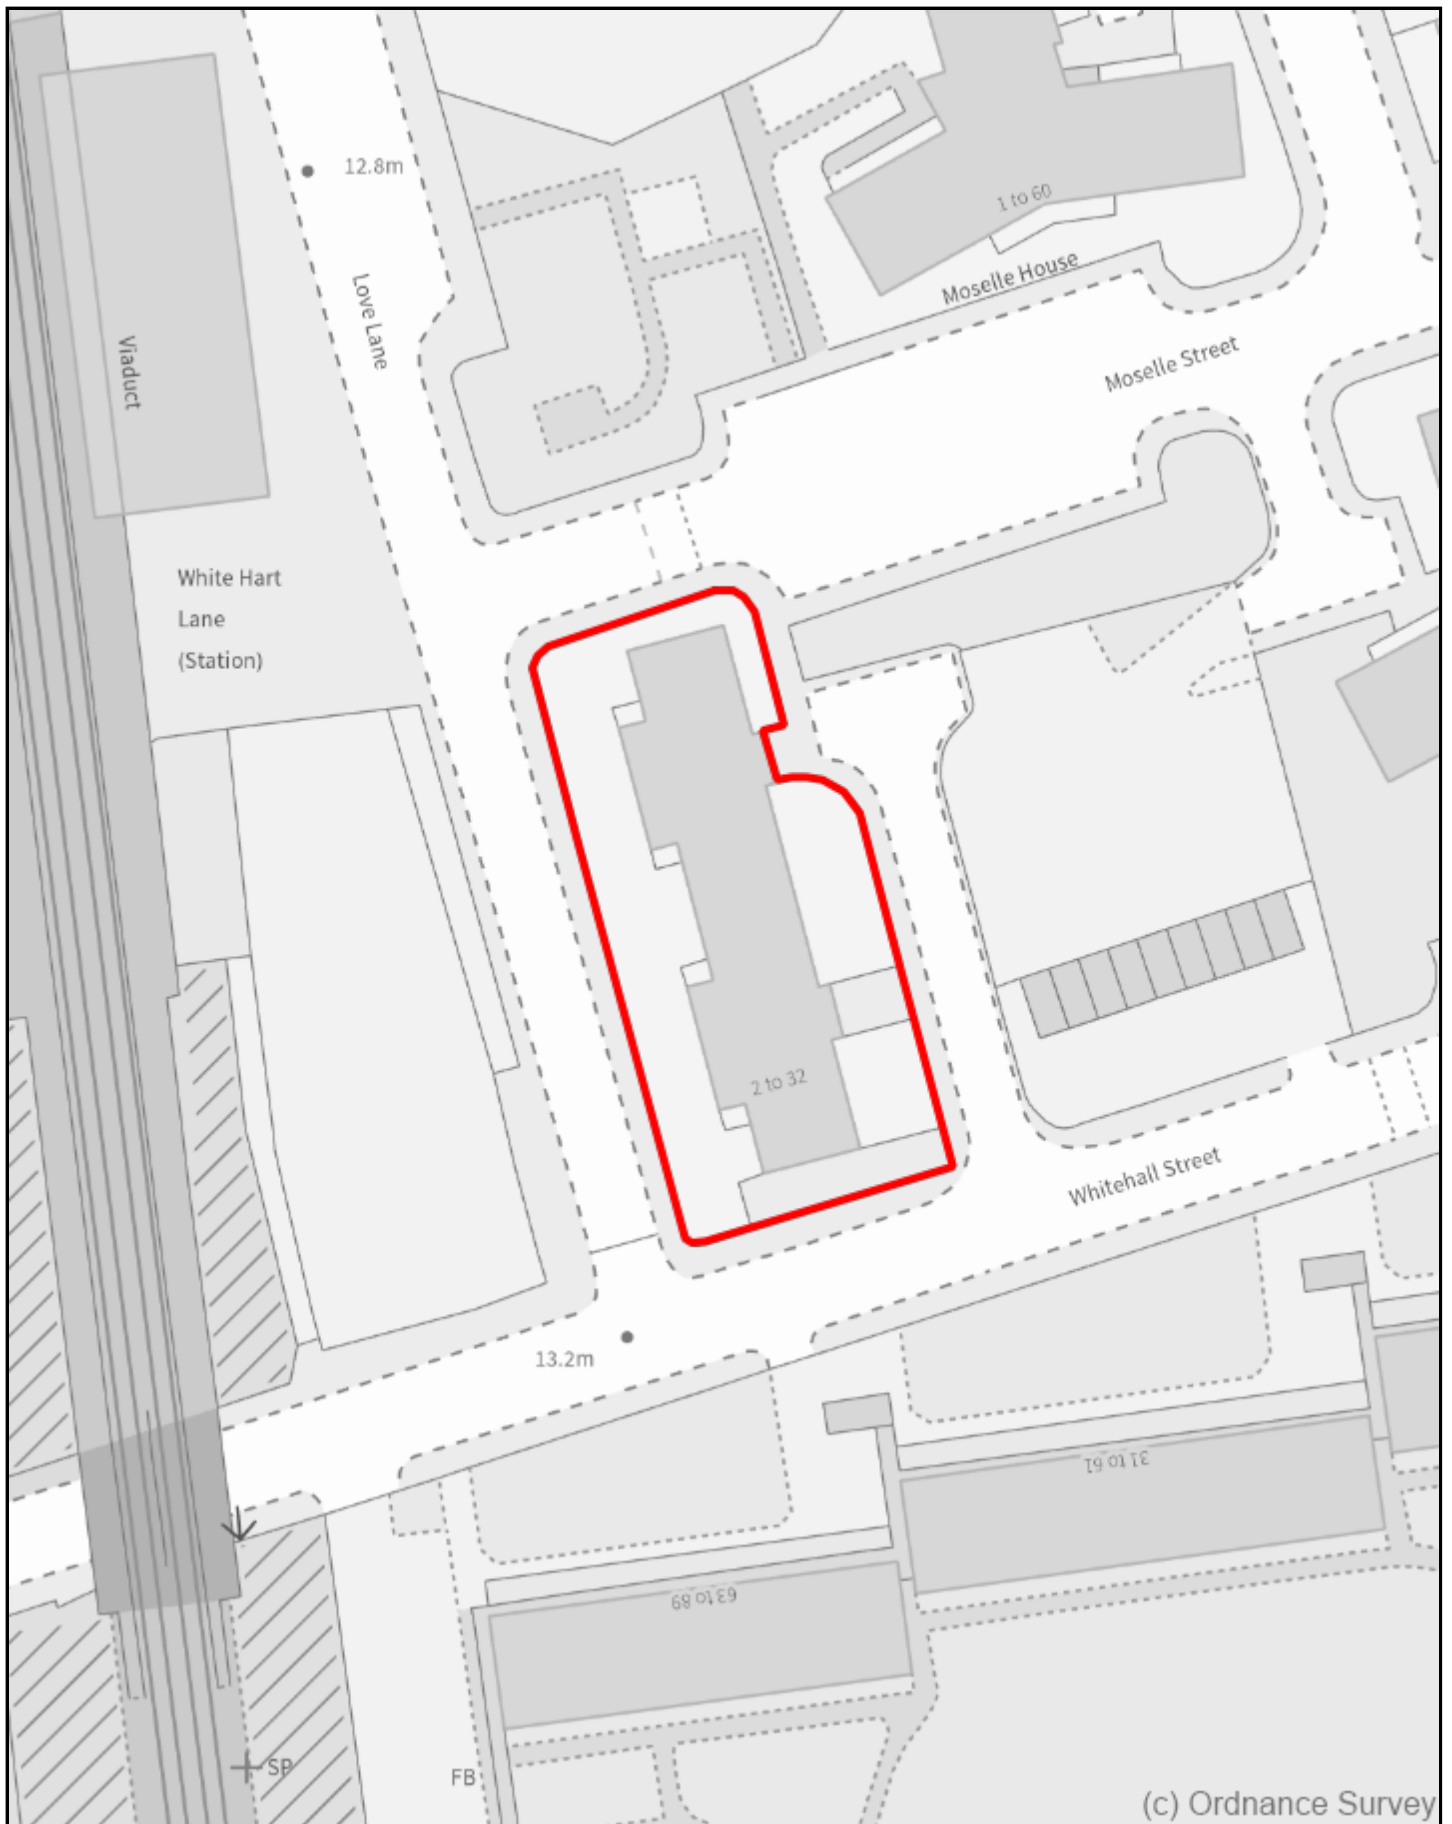

2-32 Whitehall Street Site Plan

N
Scale: 1:620

Haringey
LONDON

© Copyright LB Haringey
OS Licence No. 100019199 2024

Printed on: 2026-06-22 17:41:28 by Scott.Mundy@haringey.gov.uk