


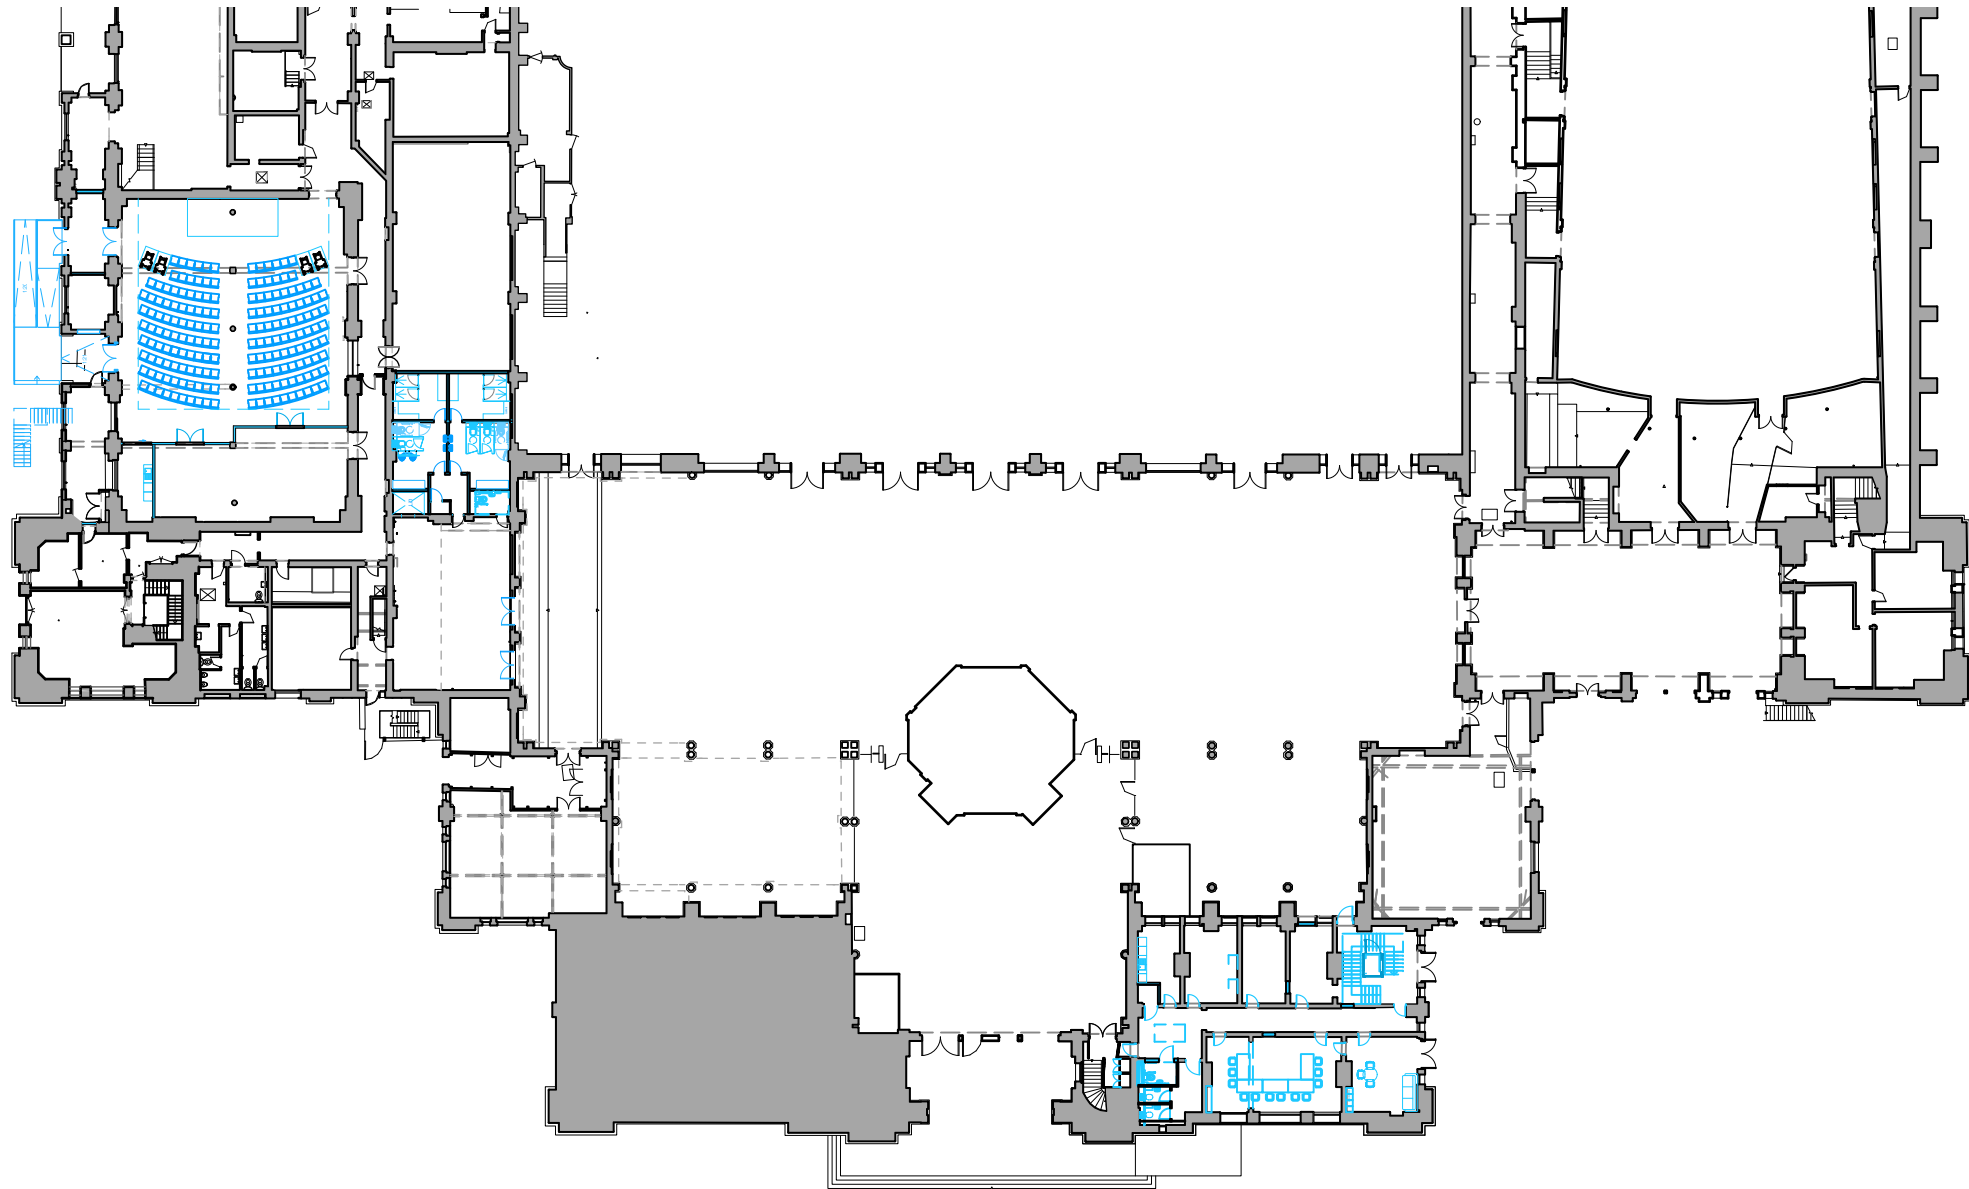

1 Proposed Ground Floor Plan
Scale: 1:500



THIS DRAWING IS BASED ON DIMENSIONAL SURVEY INFORMATION PROVIDED BY OTHERS. THE ARCHITECT CANNOT ACCEPT RESPONSIBILITY FOR THE ACCURACY OF THIS SURVEY INFORMATION.
THIS DRAWING SHOULD BE READ IN CONJUNCTION WITH ALL RELEVANT DRAWINGS, SPECIFICATIONS, SCHEDULES AND OTHER CONTRACT INFORMATION ISSUED BY THE ARCHITECT, STRUCTURAL ENGINEER, SERVICES ENGINEER AND ANY OTHER CONSULTANT EMPLOYED OR RETAINED BY THE EMPLOYER IN RESPECT OF THESE WORKS.
REPORT ANY DISCREPANCIES, CONFLICTS, ERRORS OR OMISSIONS TO THE CA AND SEEK DIRECTIONS BEFORE PROCEEDING.
ONLY DRAWINGS SHOWN WITH STATUS 'CONSTRUCTION' ARE TO BE USED FOR CONSTRUCTION.
IN THE CASE OF NEW WORKS, ALL DIMENSIONS SHOWN ARE TO THE FACE OF MASONRY, THE CENTRE LINE OF STRUCTURAL STEEL MEMBERS, OR THE FINISHED FACE OF STUD PARTITIONS, UNLESS NOTED OTHERWISE.
CONFIRM ALL DIMENSIONS AND LEVELS ON SITE PRIOR TO COMMENCING WORK. IF IN DOUBT ASK!
DO NOT SCALE FROM THIS DRAWING; USE ONLY FIGURED DIMENSIONS.
THIS DRAWING REMAINS THE COPYRIGHT OF
BURRELL FOLEY FISCHER LLP

C1 ISSUED FOR COORDINATION CW/FD 27/02/2026
REV. NOTES: BY/CHKD: DATE:

DRAWING STATUS:
PRELIMINARY
DO NOT SCALE OFF THIS DRAWING

BURRELL FOLEY FISCHER
ARCHITECTS AND URBAN DESIGNERS

STUDIO 207 · SCREENWORKS · 22 Highbury Grove · LONDON · N5 2ER
TEL: 020 7620 6114
www.bff-architects.co.uk mail@bff-architects.co.uk

JOB:
NORTH EAST OFFICE BLOCK & TRANSMITTER HALL

FOR:
ALEXANDRA PALACE AND PARK CHARITABLE TRUST

AT:
ALEXANDRA PALACE WAY, LONDON, N22 7AY

DRAWING TITLE:
Proposed Transmitter Hall & NEOB

DATE: 17/11/2025	SCALE: 1:500@A3
JOB NO: BFF/1627	DRAWN BY: CW
	CHECKED BY: FD
DWG NO. (JOB-ORIG-BLDG-LVL-TYPE-ROLE-SHEET NO.-CP-REV.) TH-BFF-ZZ-00-DR-A-0408 -C1	

Copyright ©