


Appendix C – Site plan Enfield Crematorium

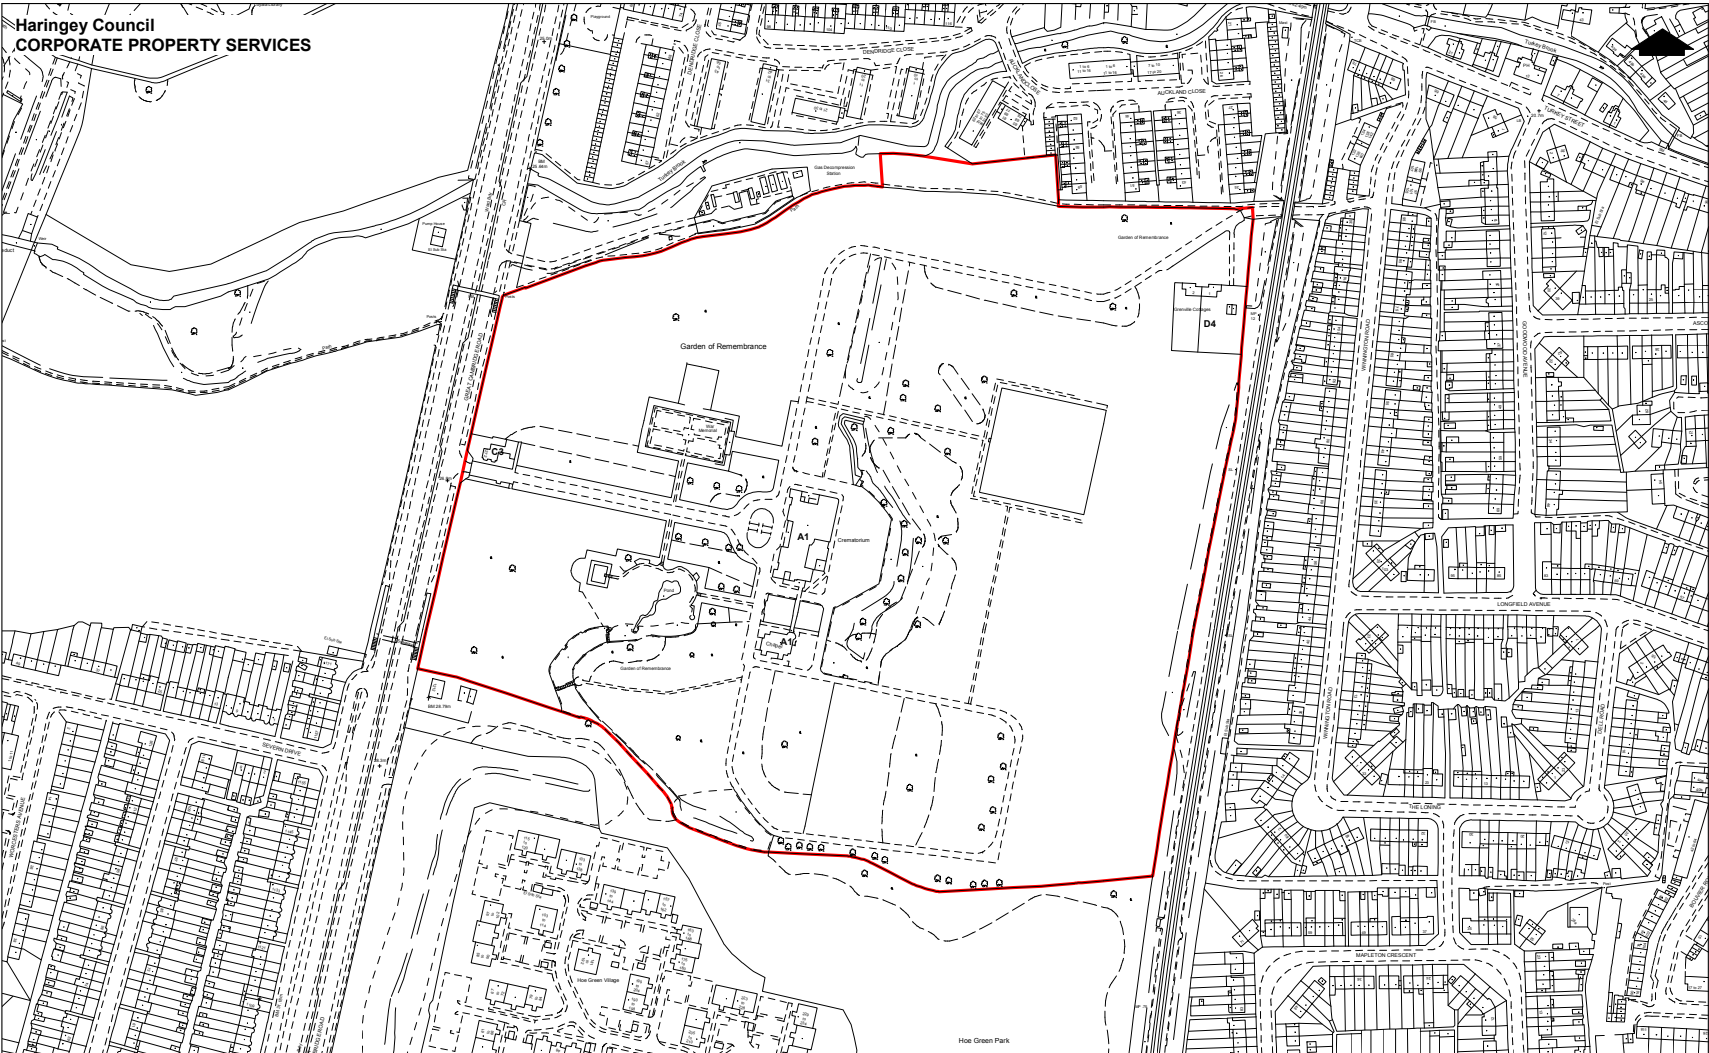

Enfield Crematorium & Cemetery
Great Cambridge Road
LONDON

Deed Document No.

Title No.

CPM no. 0057

Overlay : *Environment - misc.*


Plan produced by Janice Dabinett on 26/01/2010

Site area in hectares : Total 14.9352ha

Scale 1:2500

BVES Drawing No. A3 0135c

APPENDIX D – Site plan Tottenham Cemetery

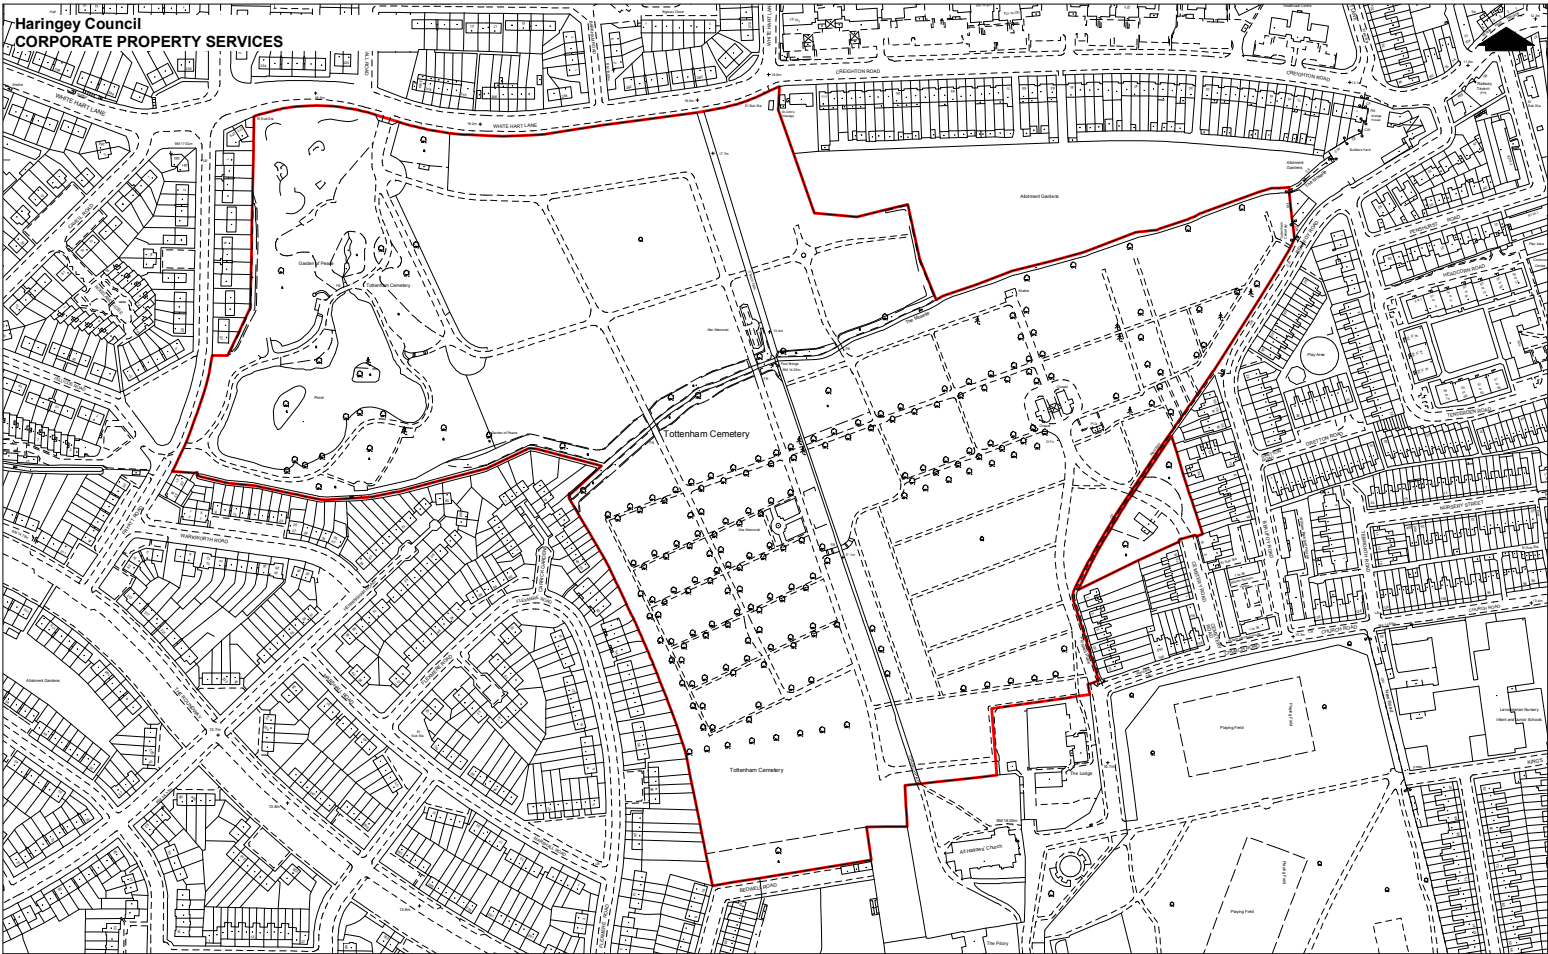

Tottenham Cemetery
White Hart Lane
LONDON
N17


This product includes mapping data licensed from Ordnance Survey with the permission of the Controller of Her Majesty's Stationery Office. © Crown Copyright 2010 LBH. All rights reserved. Licence number 100019199

Deed document no.
Title no.

CPM no. 0823
Overlay : Environment - misc.
Plan produced by Janice Dabinett on 15/06/2010

Site area in hectares : 18.1452 ha
Scale 1:2500
BVES Drawing No. A3 0244c

APPENDIX E – Site plan Wood Green Cemetery

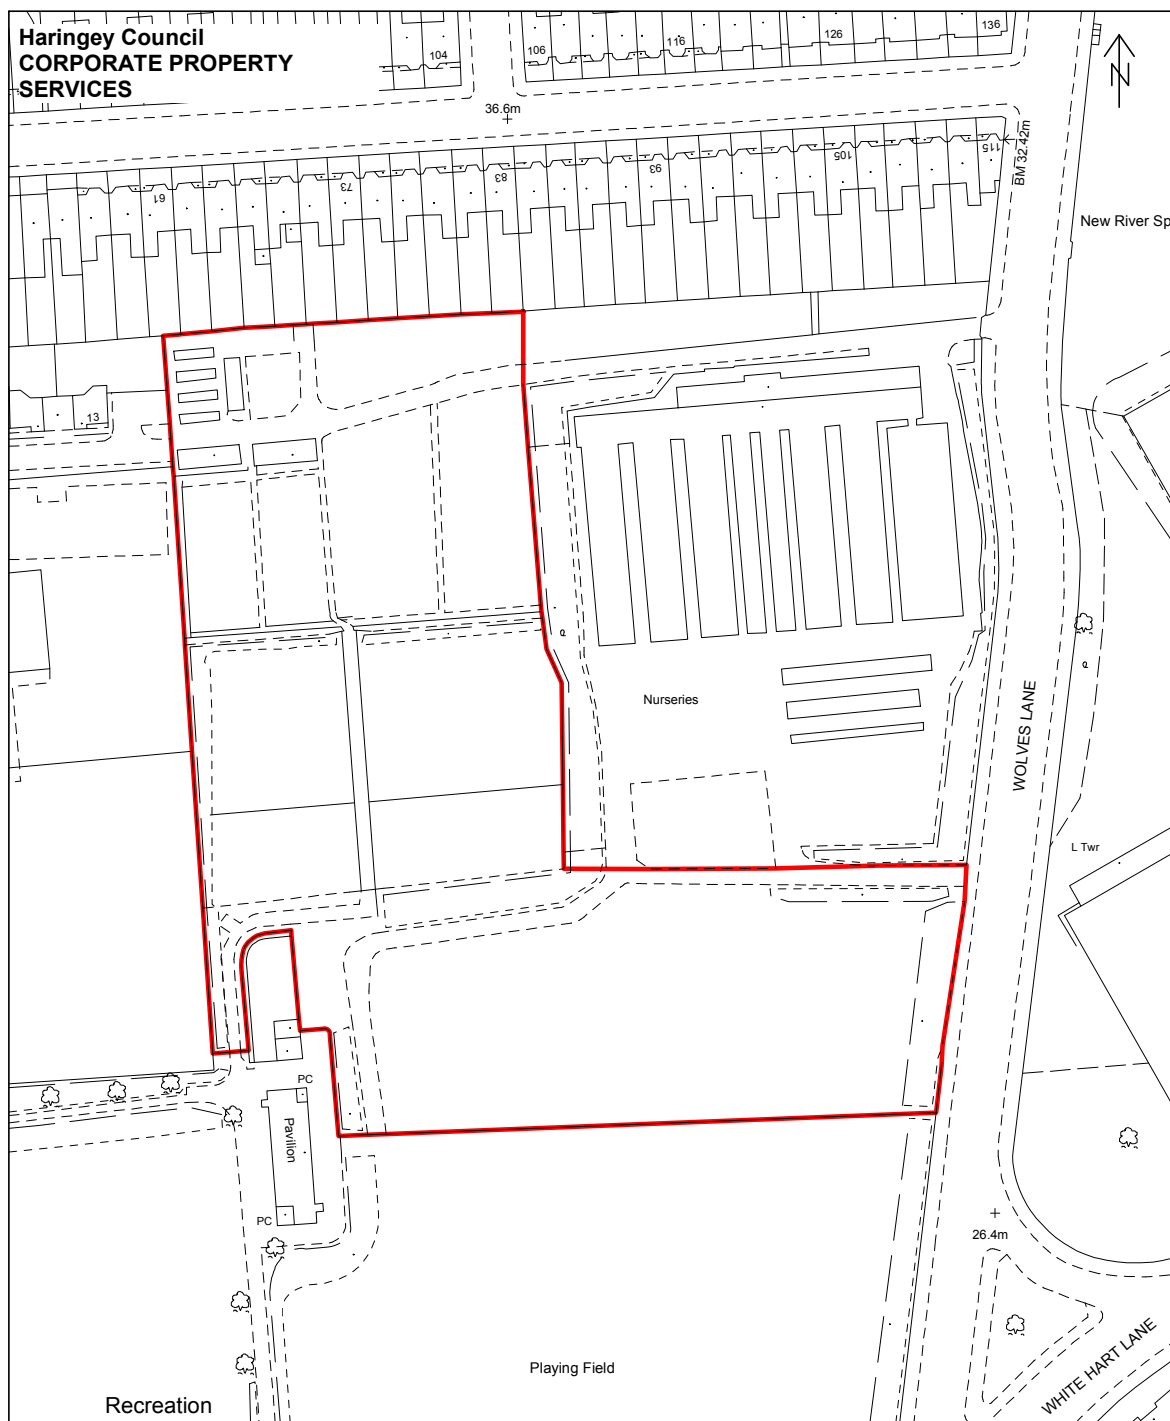

This product includes mapping data licenced from Ordnance Survey with the permission of the Controller of Her Majesty's Stationery Office Crown Copyright 2007 LBH. All rights reserved. Licence no. 100019199

Wood Green Cemetery
(adjoining Wolves Lane Nursery)
Wolves Lane
Wood Green
LONDON
N22

Edged Red - Whole Site : 1.412ha (14120.7sq.m.)

CPM No. 0252

ASSET VALUATION PLAN

Overlay : Asset Valuations


Scale 1:1250

Plan produced by Kevin Lincoln on 04/12/2007

Drawing No. BVES A4 2509


APPENDIX F – Staff establishment and structure

Service Head	1 Post
Admin team	4 Posts
Crematory team	4 Posts
Site maintenance	1 Post
Grounds Maintenance	6 Posts (1 vacancy)
Grave digging	2 Posts (1 vacancy)
Total Staff	18 Posts

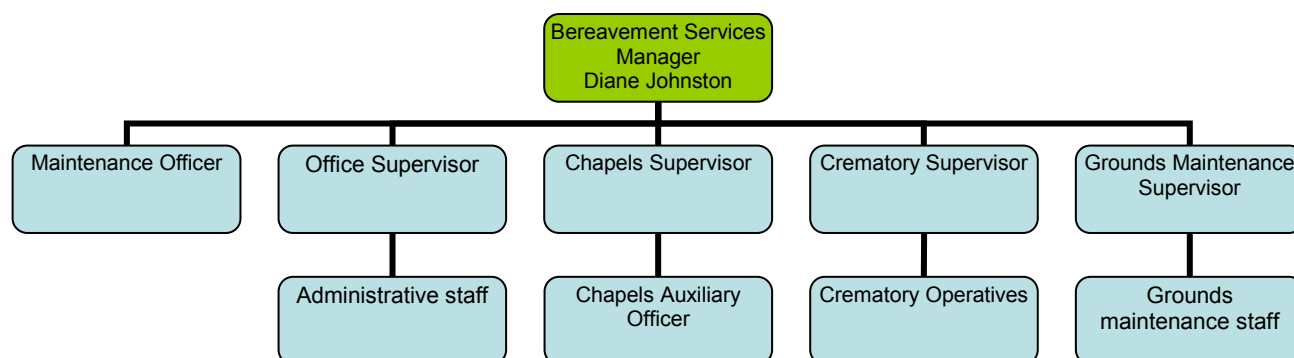

APPENDIX G - Service volumes

Cremations

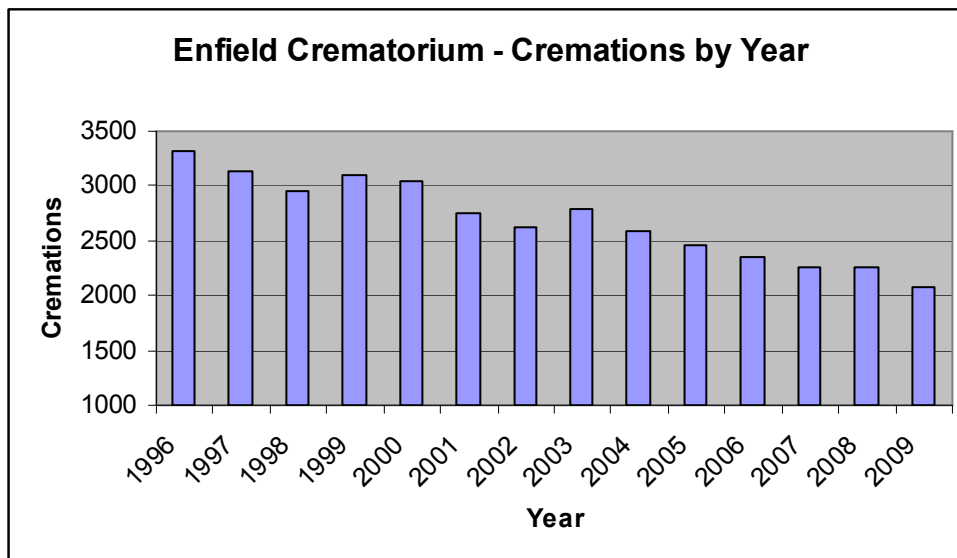


Graph: Enfield Crematorium Volumes 1998 to 2009

Burials

	Wood Green	Enfield	Tottenham	TOTAL
2006-07	116	50	19	185
2007-08	78	54	28	160
2008-09	84	28	19	131
2009-10	105	3	4	112
TOTAL	383	135	70	


Table: Burials, by year, by cemetery (New grave spaces only)

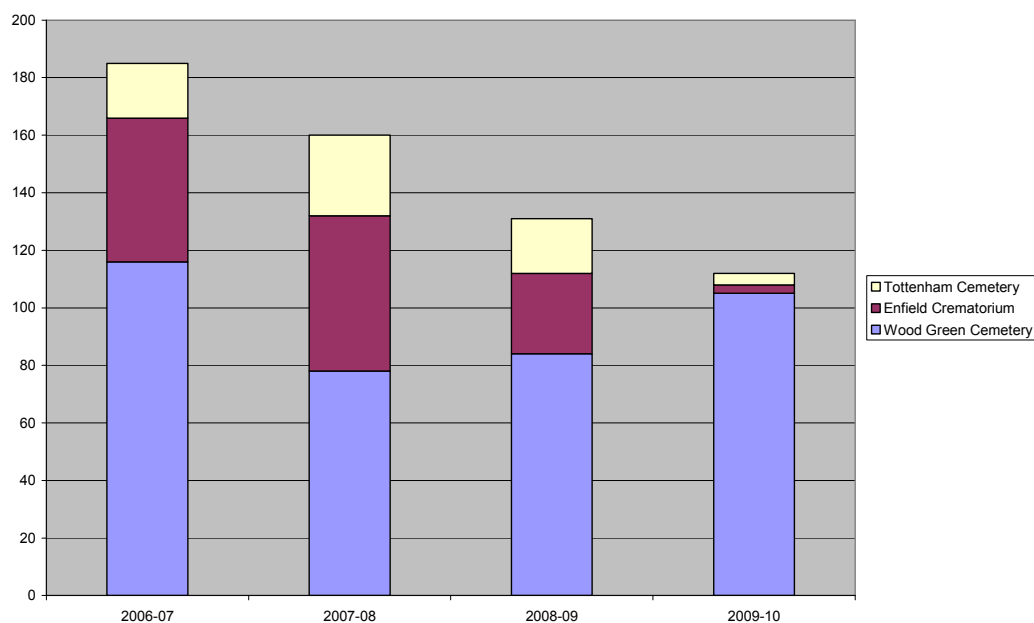

Graph: Burials, by year, by cemetery (New grave spaces only)

New Graves	Wood Green	Enfield	Tottenham	TOTAL
2006-07	116	50	19	185
2007-08	78	54	28	160
2008-09	84	28	19	131
2009-10	105	3	4	112
TOTAL	383	135	70	588

Table: Burials, by year, by cemetery (New grave spaces only)

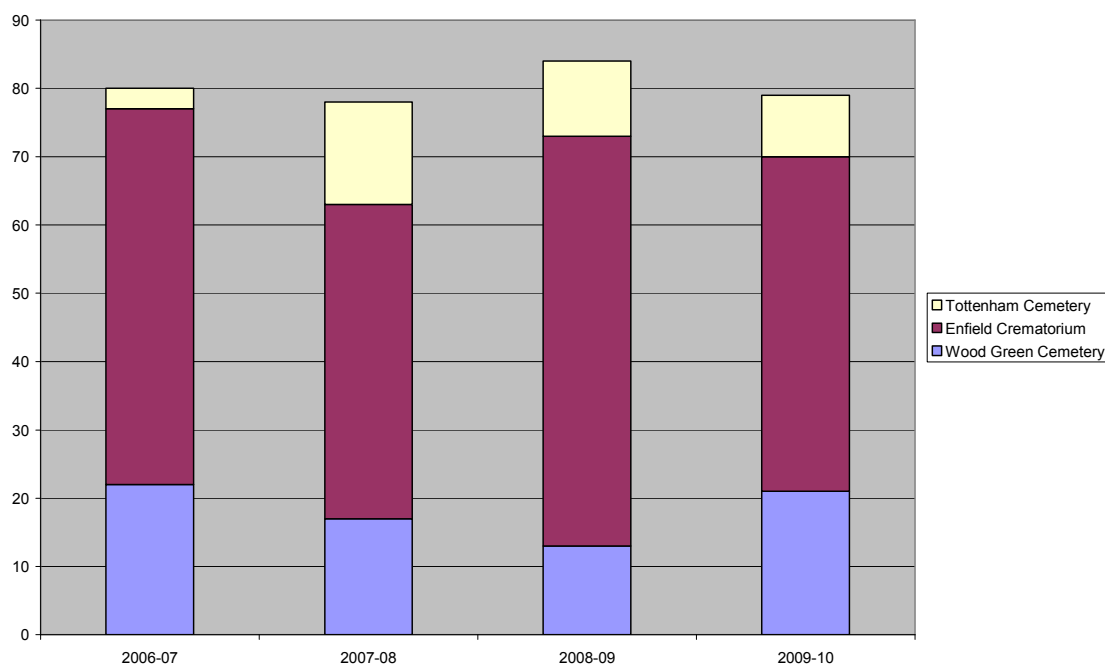


Graph: Grave Re-opens, by year, by cemetery


	Wood Green	Enfield	Tottenham	TOTAL
2006-07	22	55	3	80
2007-08	17	46	15	78
2008-09	13	60	11	84
2009-10	21	49	9	79
TOTAL	73	210	38	321

Table: Grave Re-opens, by year, by cemetery

APPENDIX H – Crematoria Provision in London

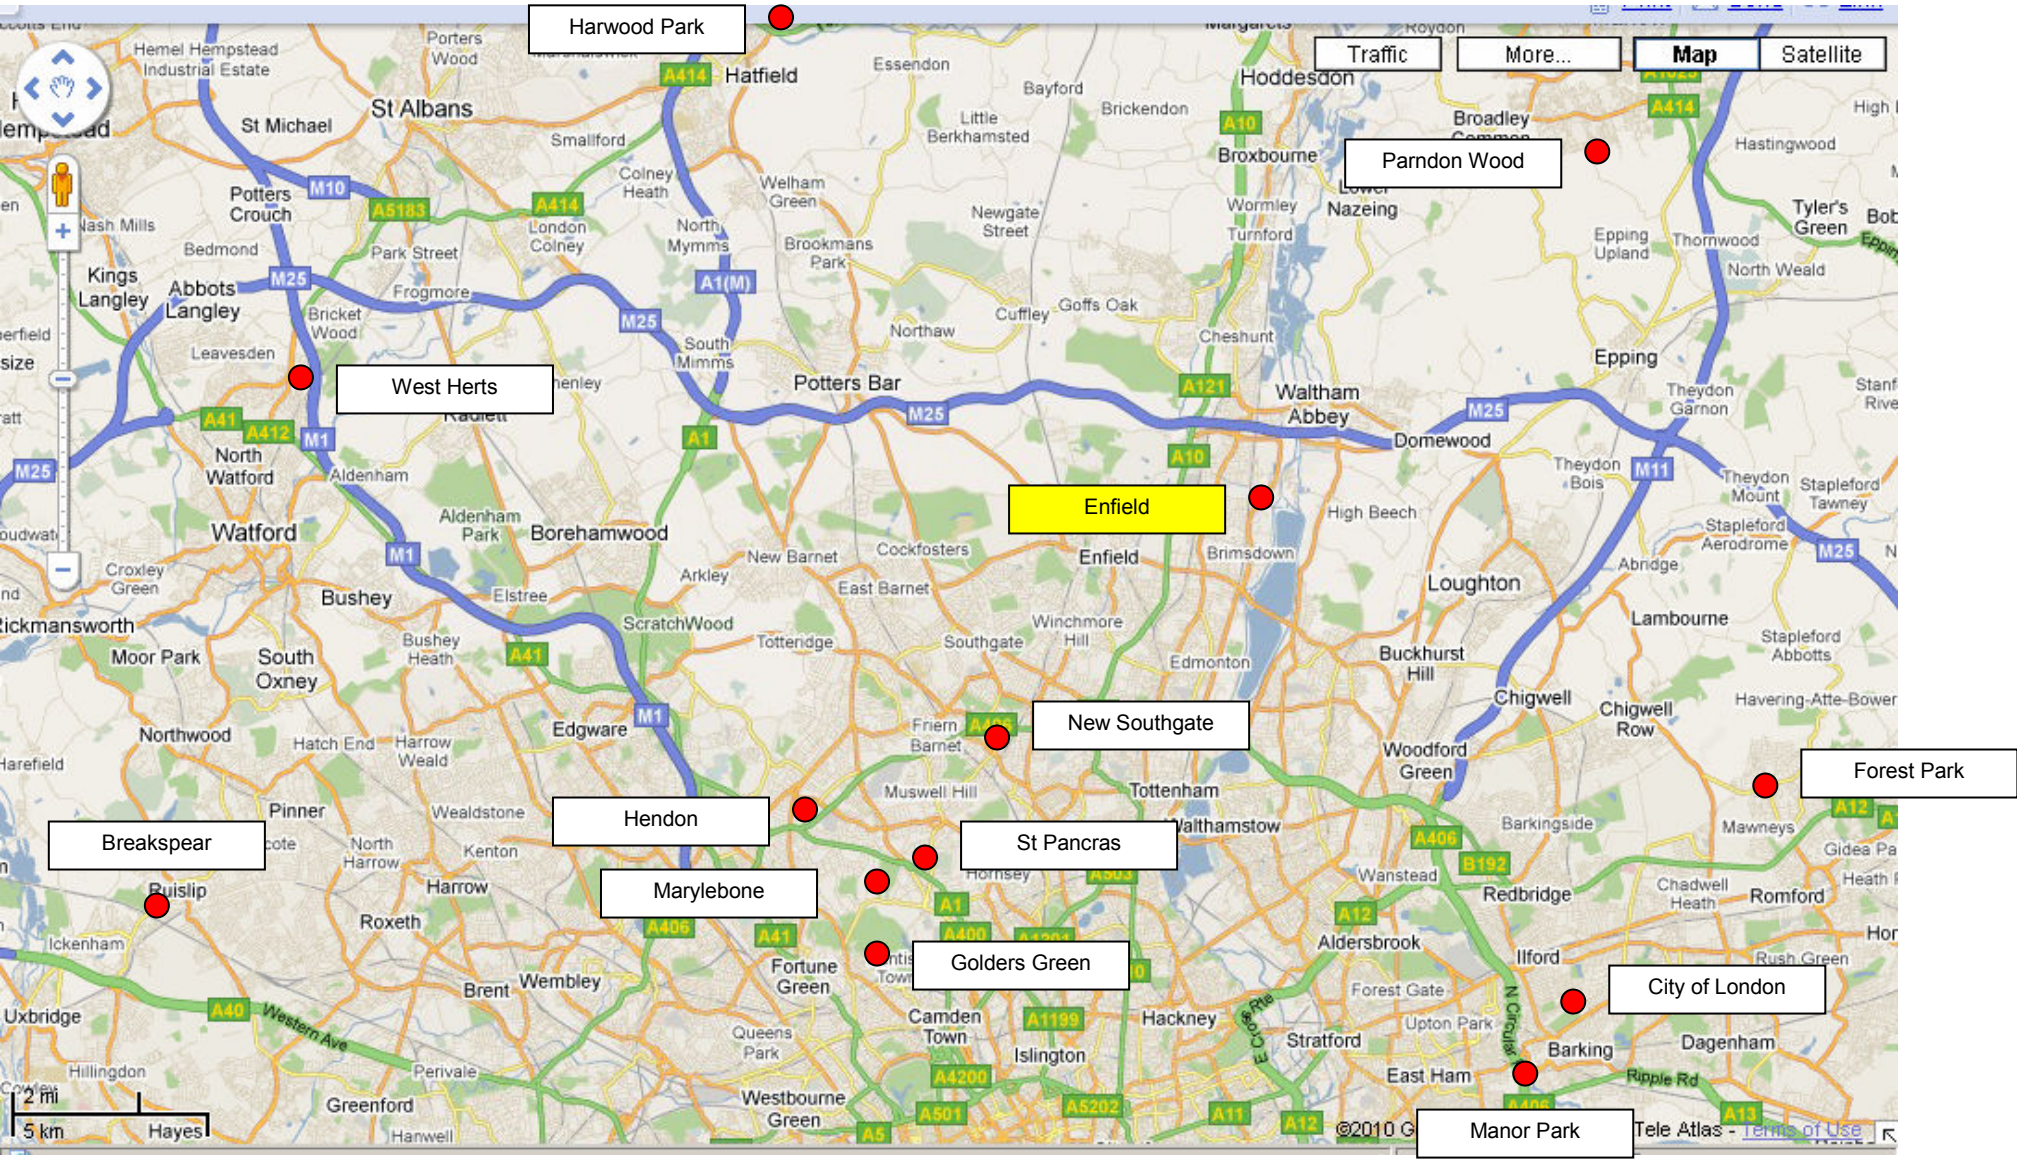

APPENDIX I – Site plan Grenville Cottages, Enfield Crematorium

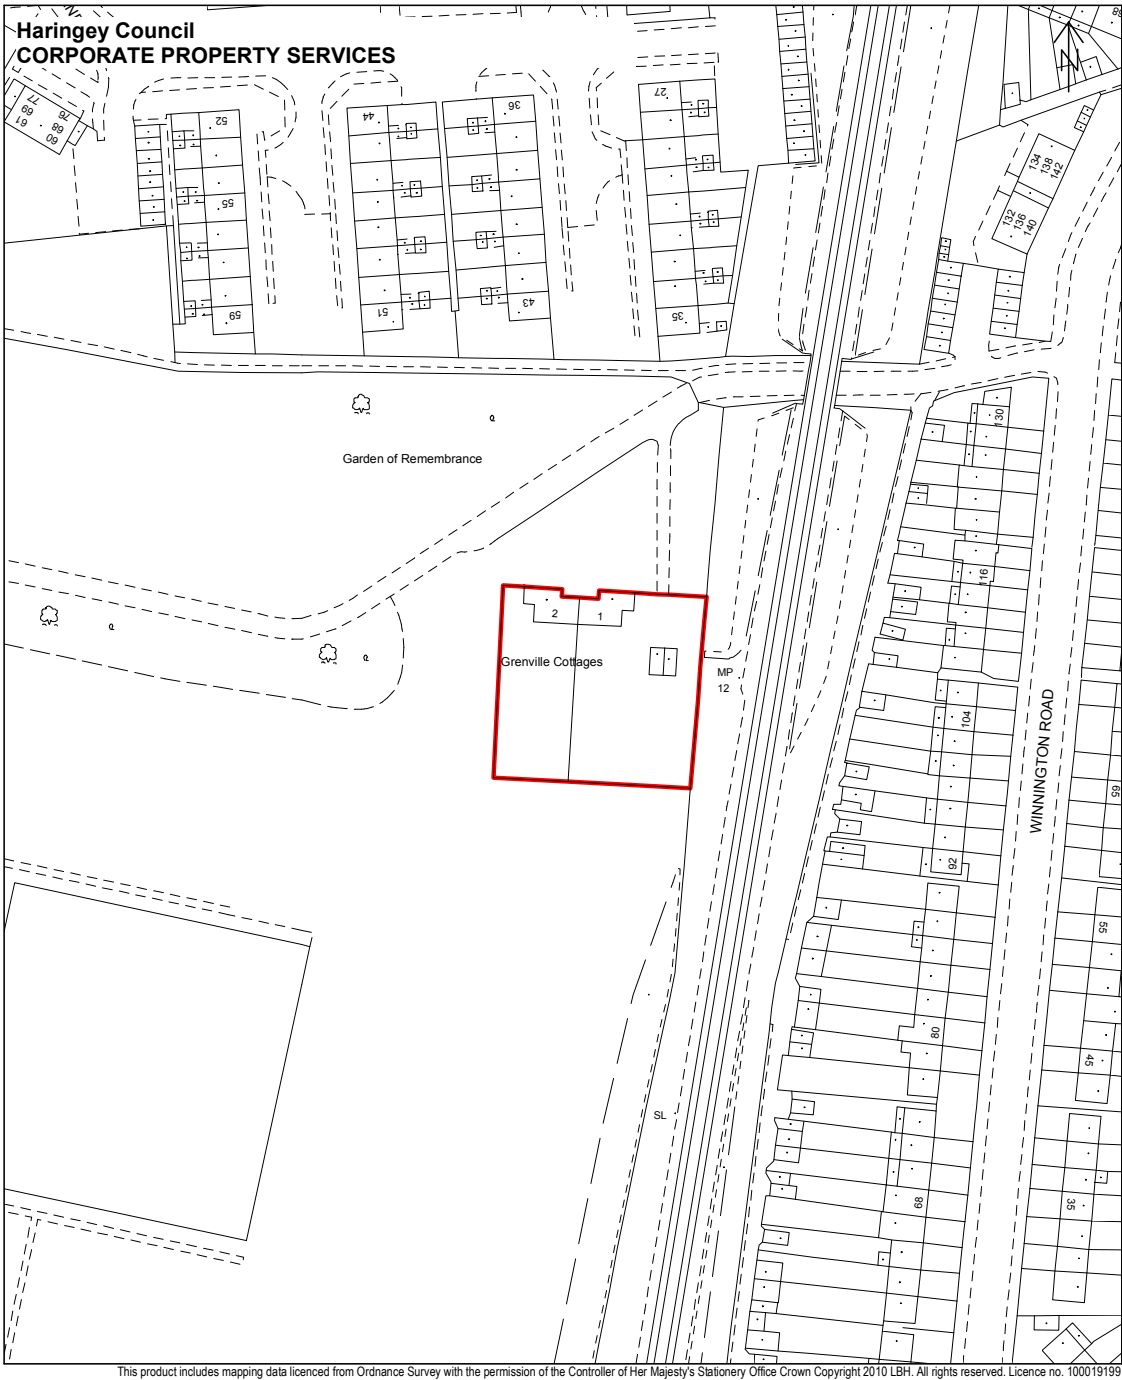

1 & 2 Grenville Cottages
Enfield Crematorium & Cemetery
Great Cambridge Road
LONDON
EN1

CPM No.
Overlay : *Environment - misc.*
Plan produced by Janice Dabinett on 14/06/2010

Deed document no.:
LR title no. : Freehold
Site Area (hectares) :
Scale 1:1250
Drawing No. BVES A4 0482a