




Proposed Ground Floor Plan
1 : 100

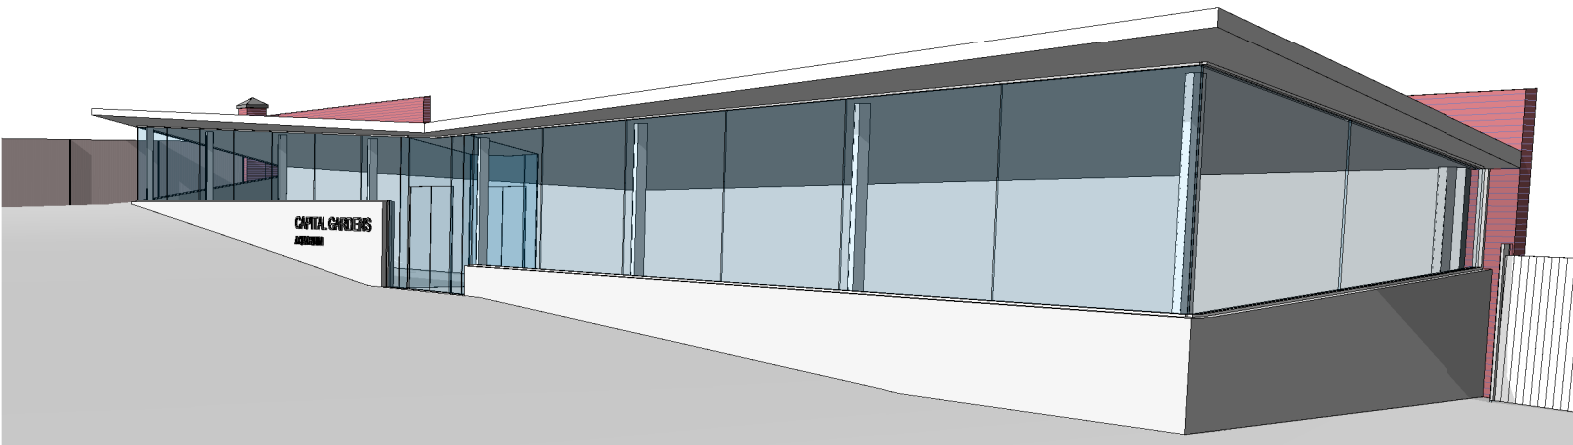

3D Lower View

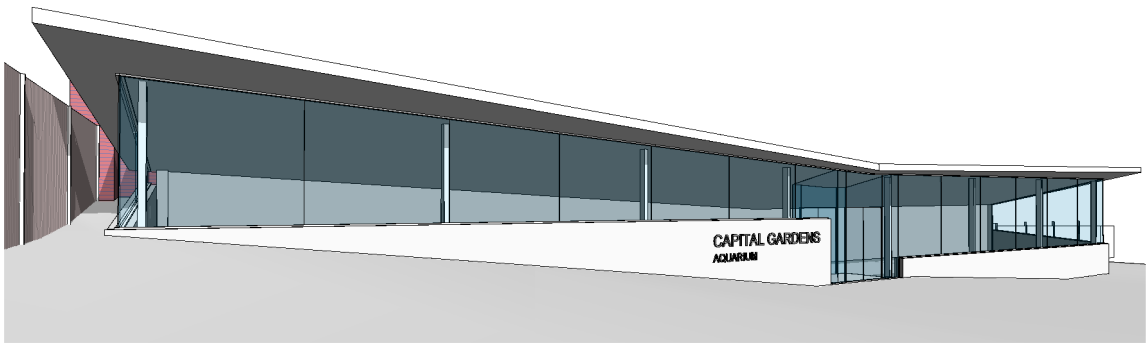

3D Entrance View

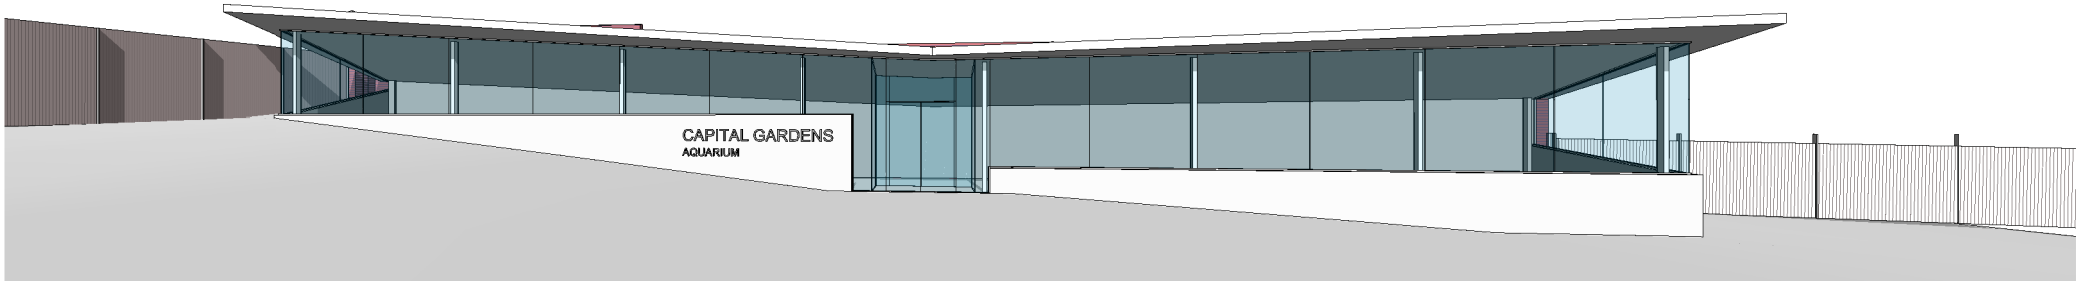

3D Front View

Revision:	Date:	Description:	Dwg:	Chk:

Ingleton Wood

Vision, form and function

Billericay
Colchester
London
Norwich
Peterborough

London
1 Alle Street
London E1 6DE
T: 020 7680 4400
F: 020 7680 9200
www.ingletonwood.co.uk

Project:
Capital Garden Centre
Alexandra Palace Garden Centre
Alexandra Palace Way
N22 4BB

Drawing Title:
Franchise Building
Feasibility Study

Client:
Capital Gardens

Drawn: LS	Checked: SK	Date: 09.09.10	Scale: 1 : 100	Paper Size: A2
Job No.: 0007	Dwg No.: SK1	Stage: FEASIBILITY	Revision:	