




GARDEN CENTRE
SKETCH PLAN

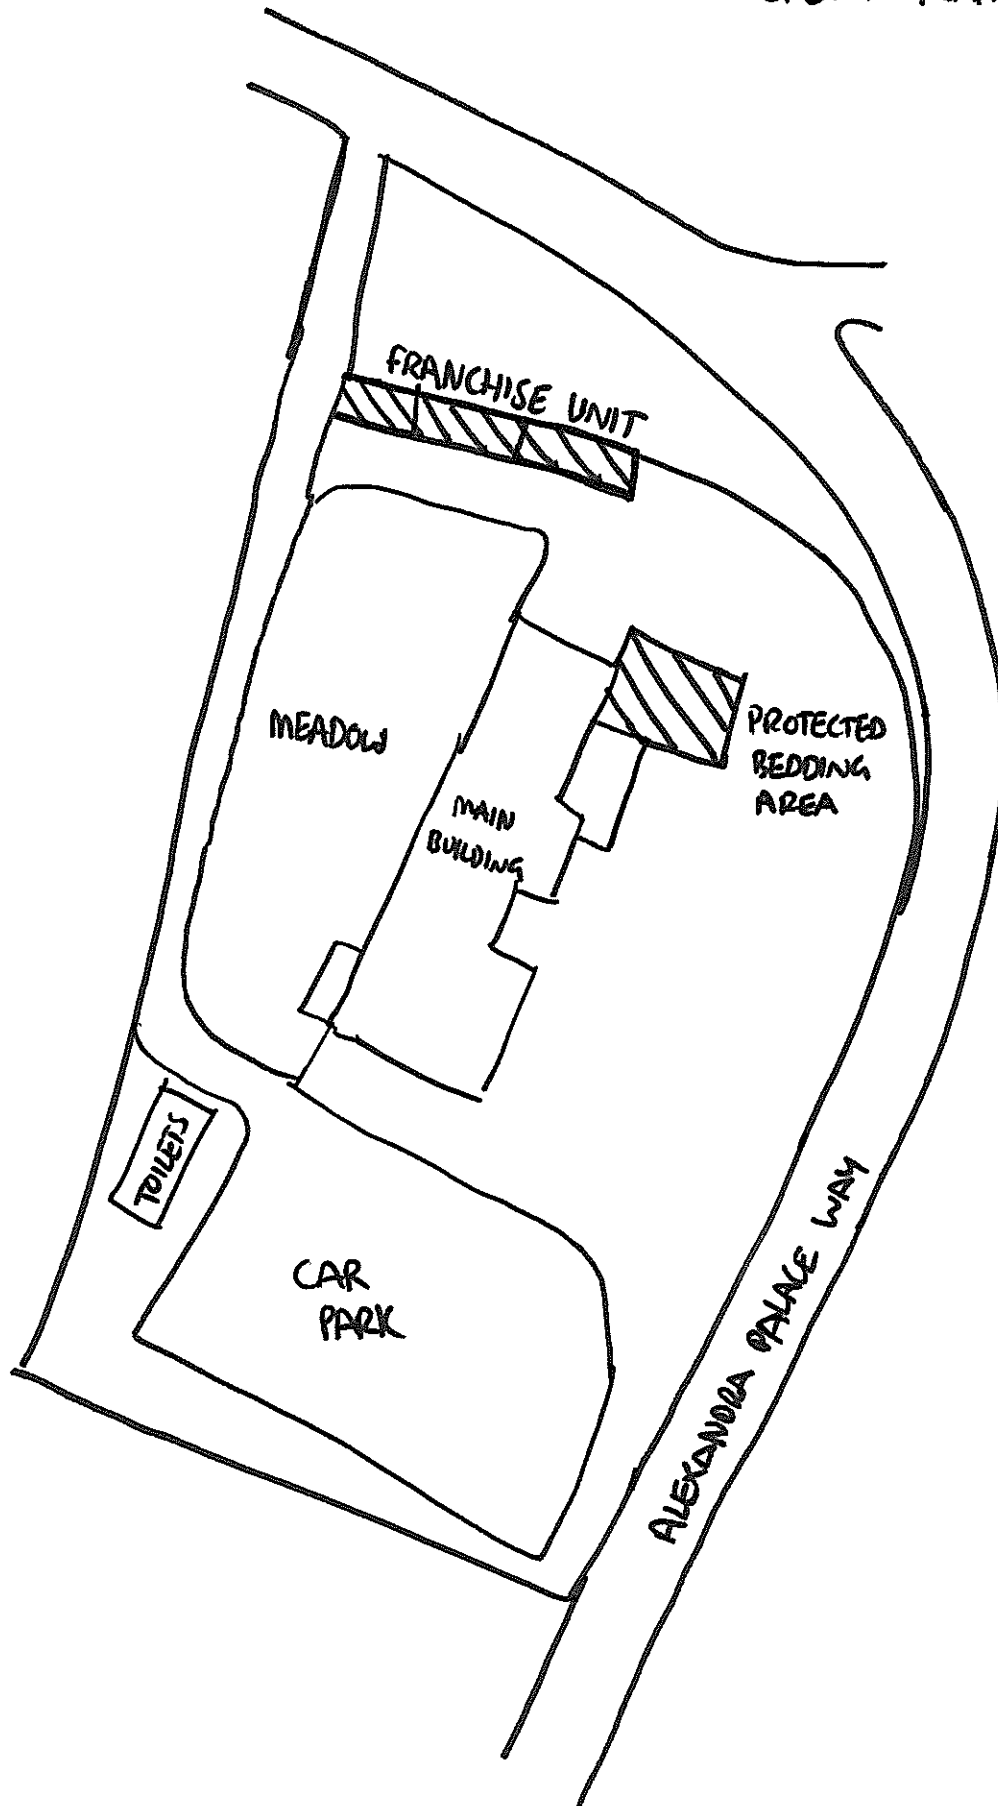

2

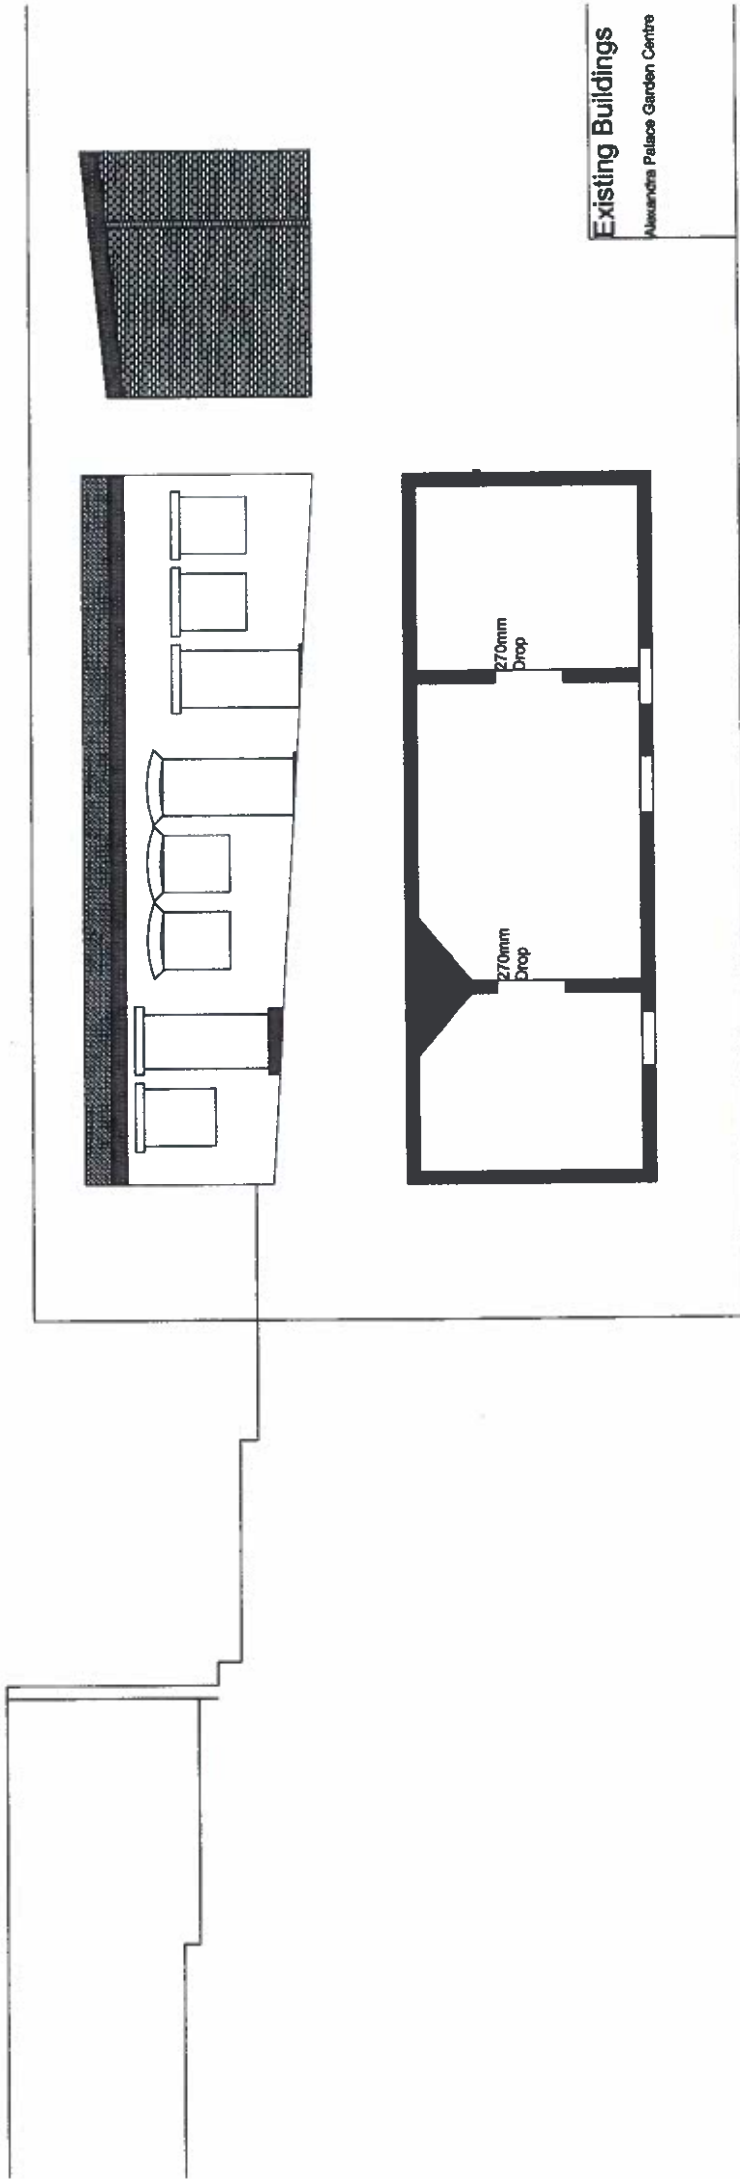

ALL DIMENSIONS TO BE CHECKED
ON SITE BY CONTRACTOR

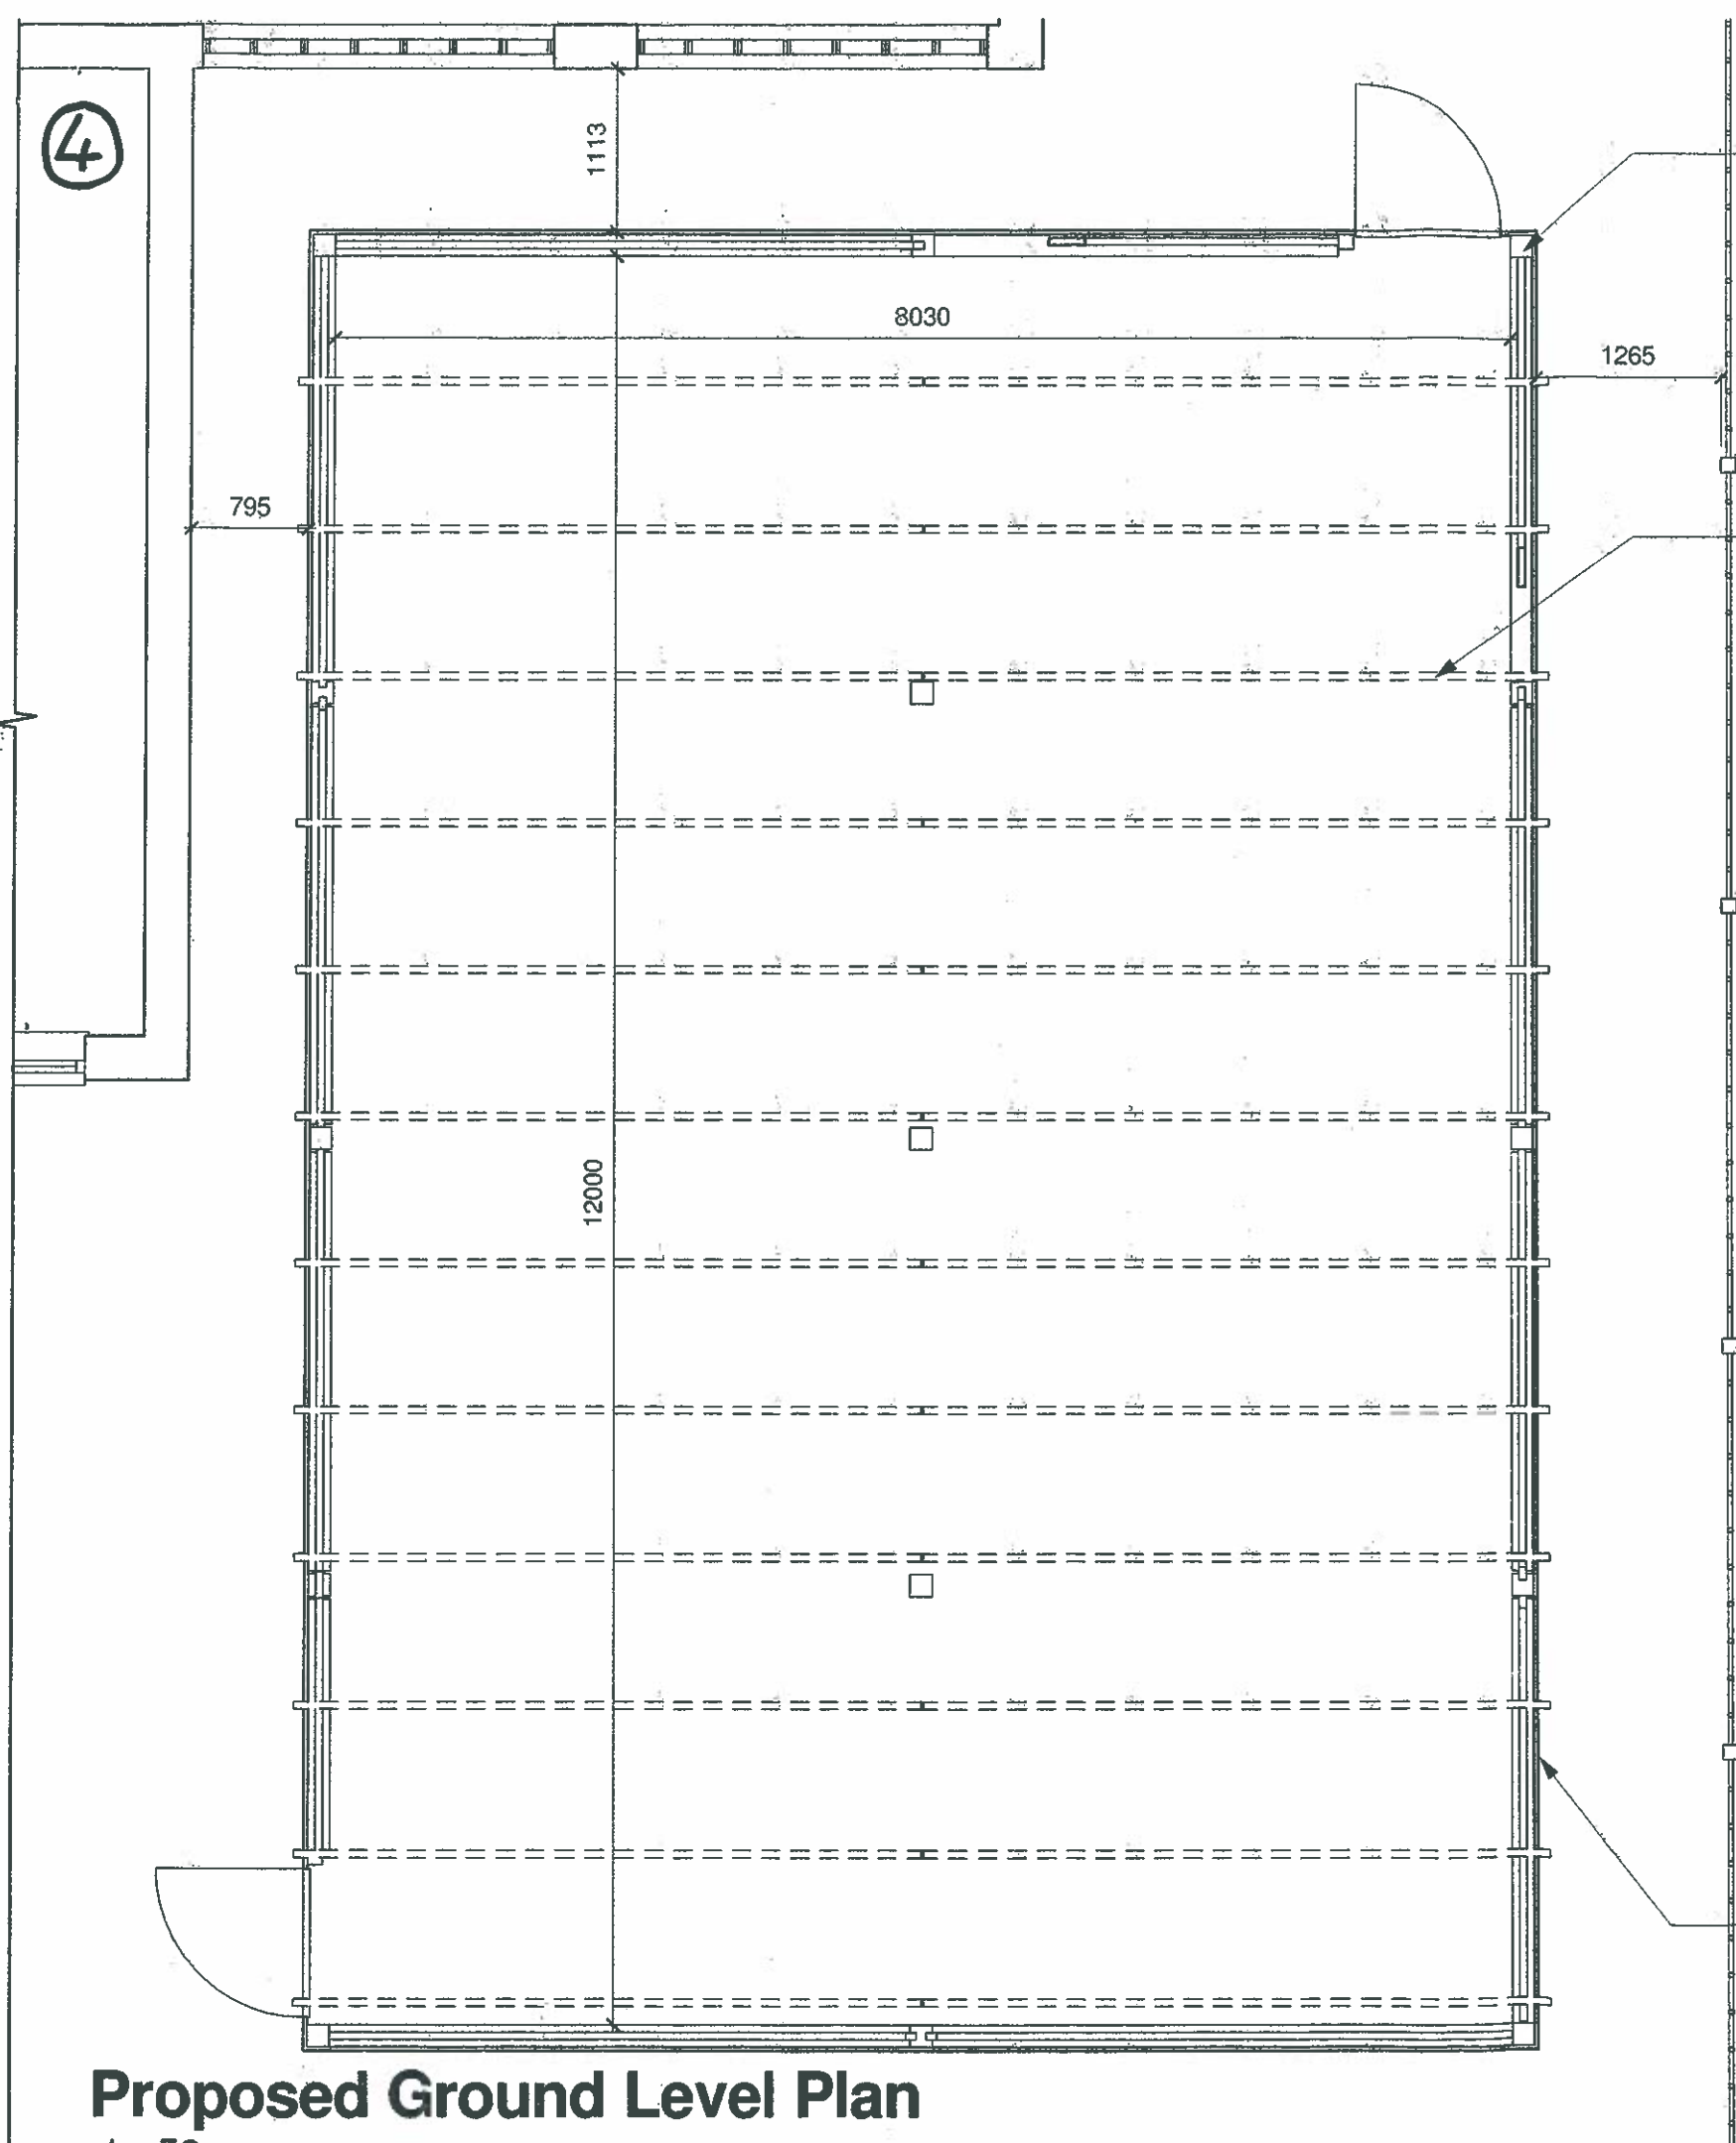


Proposed Ground Level Plan
1 : 50

Timber posts and lintels to form structure

Line of timber joists over

Approx 25mm thick polycarbonate plastic
exterior grade sheets to form wall and roof.
Exact sizes TBC

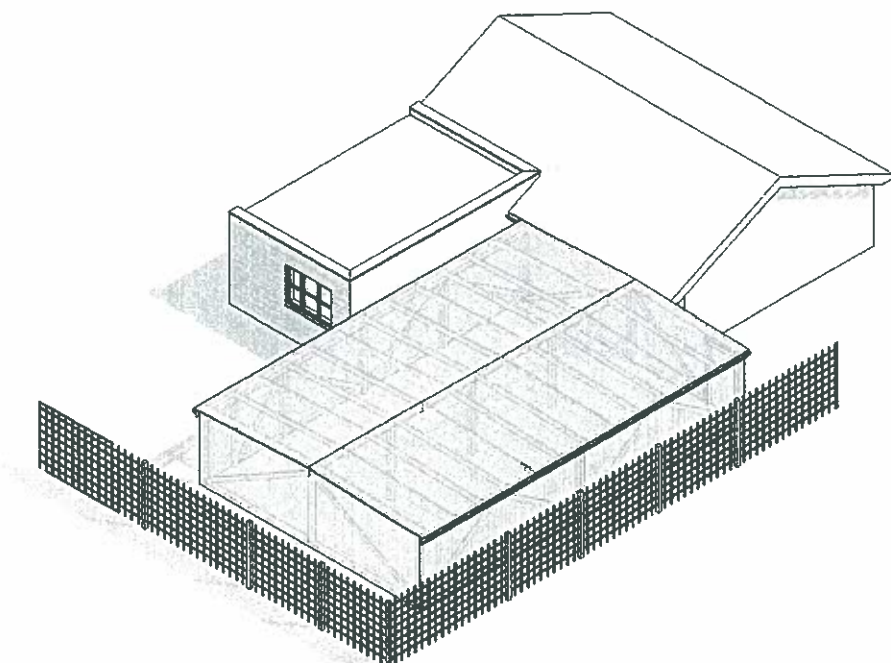

Proposed 3D View

NEP CONSTRUCTION SERVICES	
PROJECT ADDRESS CAPITAL GARDENS 1 TOWNSEND STREET	
DRAWING TITLE PROPOSED PLAN/3D VIEW	
PROJECT NO.	0006
DRAWING NO.	SK2
SCALE	1 : 50
REV	

5

Existing building

3000

Existing tree

Timber posts forming existing canopies

Line of canopies above

Existing fenceline


ALL DIMENSIONS TO BE CHECKED
ON SITE BY CONTRACTOR

Existing building

5800

6840

10490

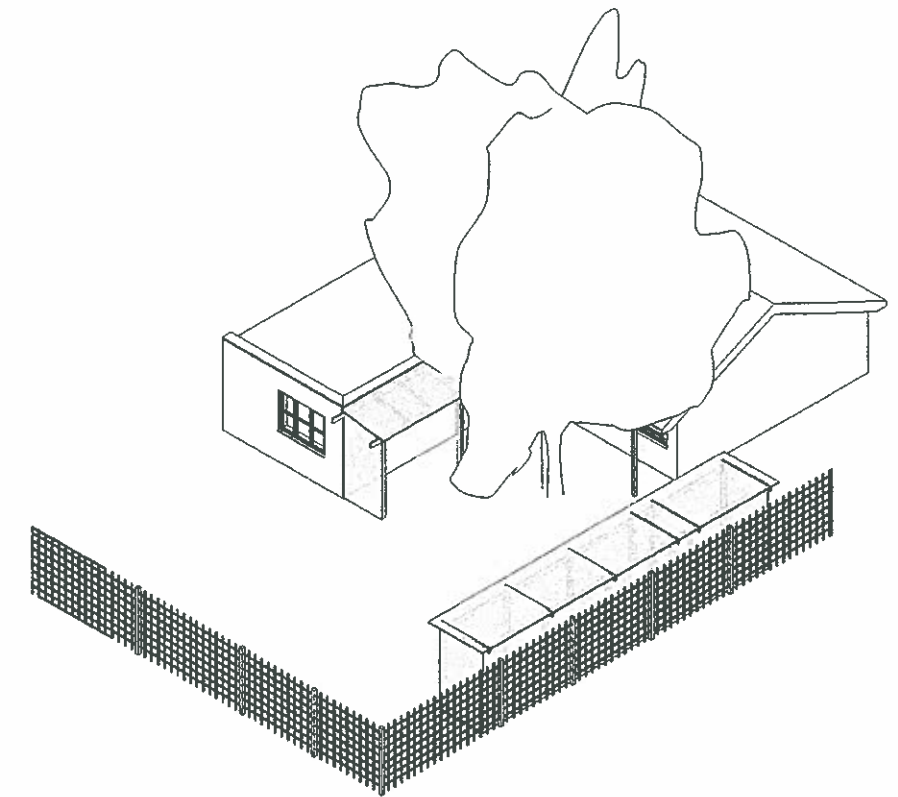

Existing 3D View

Existing Ground Level Plan

1 : 50


NEP
CONSTRUCTION SERVICES

PROJECT ADDRESS
CAPITAL GARDENS
1 TOWNSEND STREET


DRAWING TITLE
EXISTING PLAN/3D VIEW

PROJECT NO.	0006
DRAWING NO.	SK1
SCALE	1 : 50
REV	

3

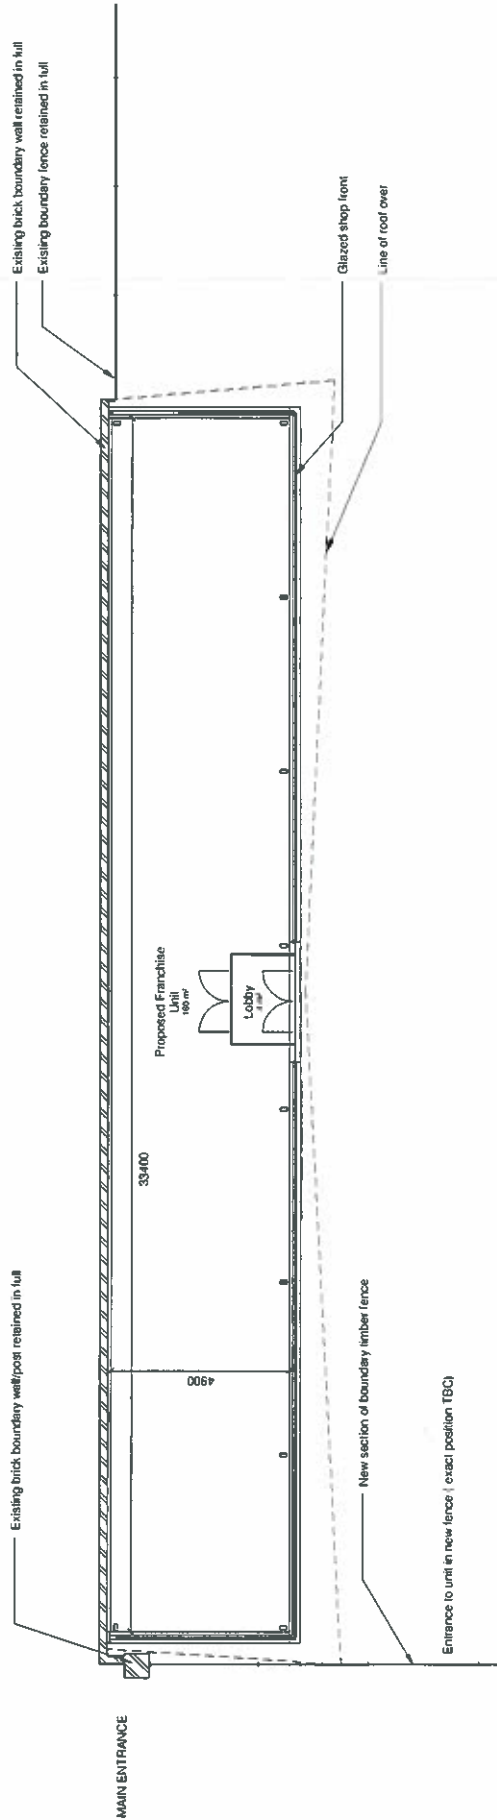

Proposed Ground Floor Plan
1 : 100

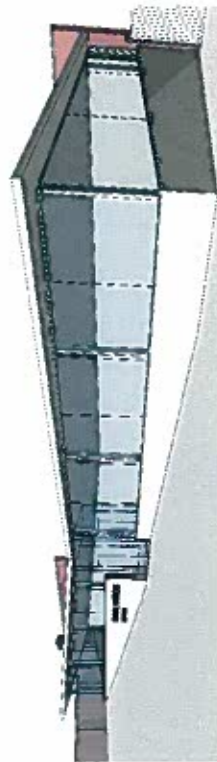

3D Lower View



3D Entrance View



3D Front View



1. The drawings are prepared in accordance with the requirements of the Building Regulations 2010 and the Building Regulations 2010 (Amendment) (England) Regulations 2015. 

1:100 SCALE