


-  Existing drainage
-  Existing levels and contours
-  Existing cricket pitch. Drainage proposals are not to disturb these areas.
-  Existing drainage runs
-  Proposed drainage discharge locations
-  Areas proposed for new drainage system
-  Dam and proposed level set within existing drainage ditch.

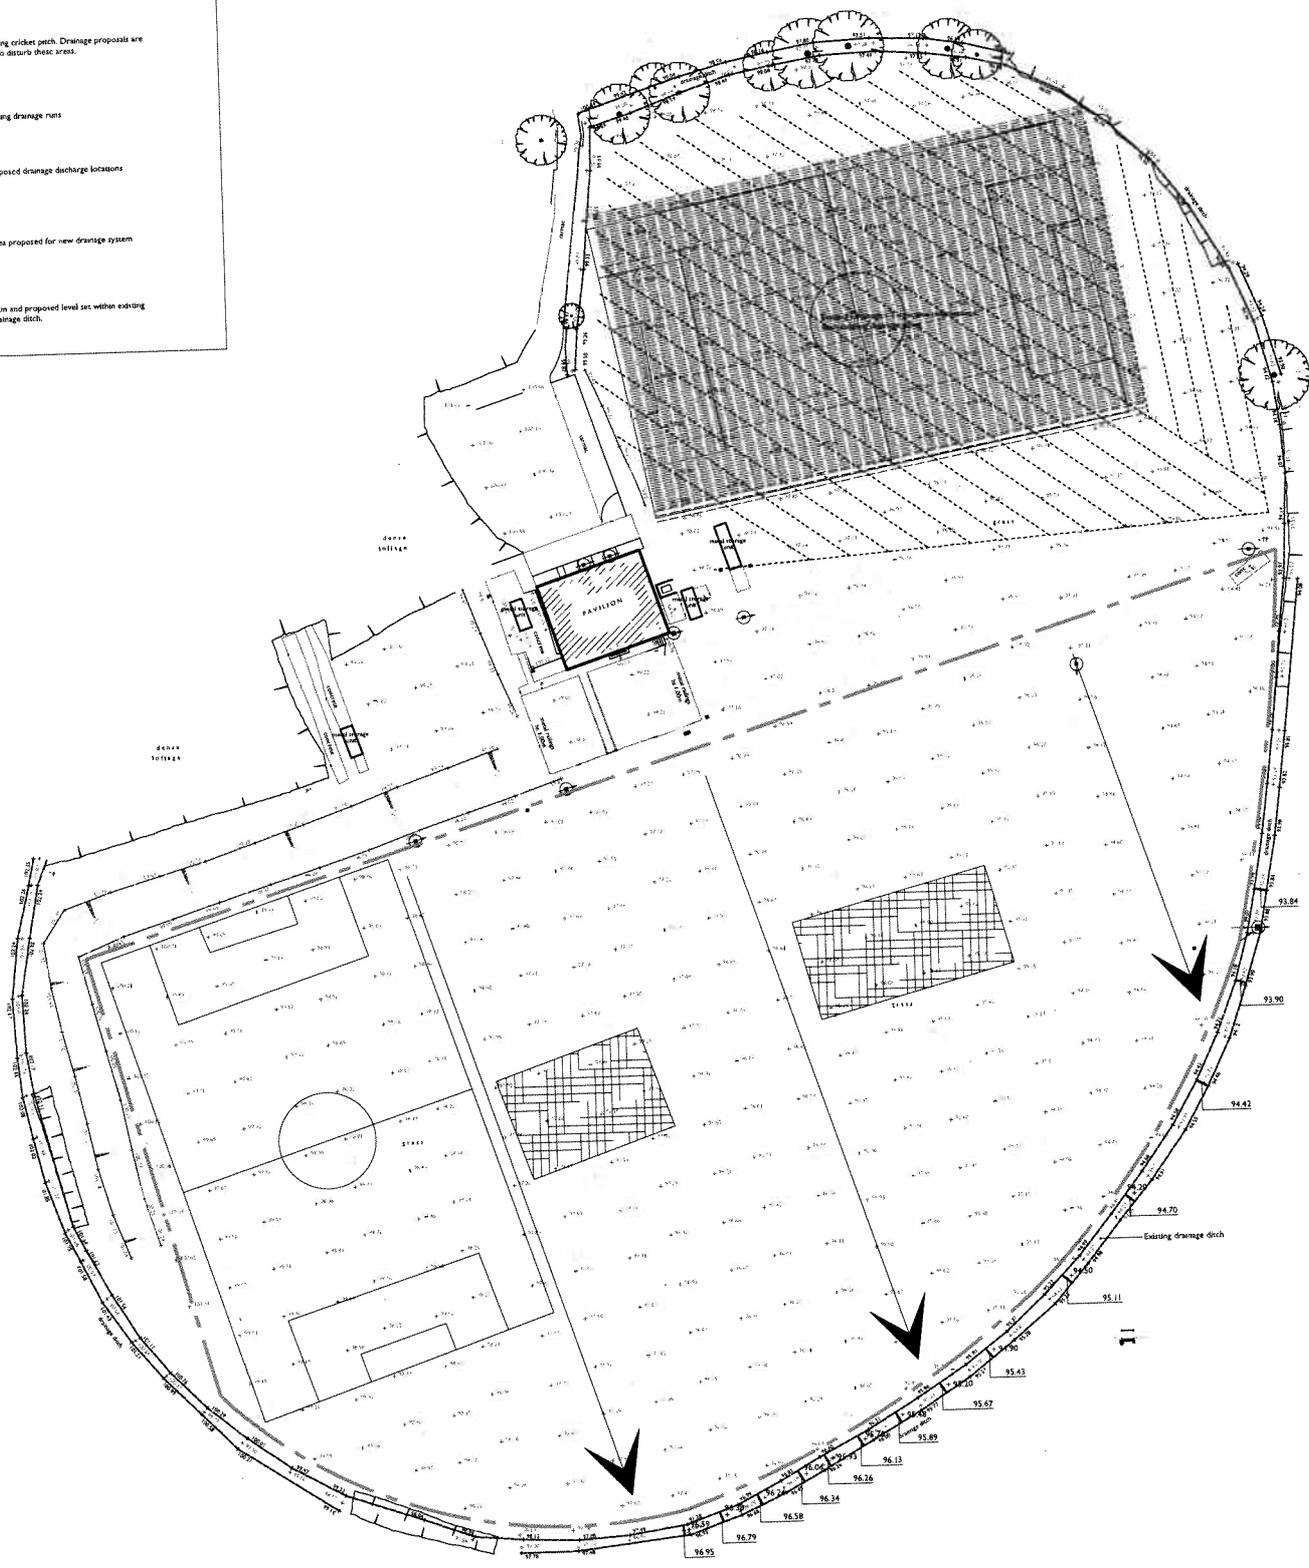

NOTES
 All dimensions must be checked on site and not scaled from this drawing.
 All cross references are to the latest revision of the relevant drawing or specification being referenced.

Issue	Date	Planning	Tender	Construction	As Built

Client: **Haringey Council**
 Job Title: **Heartlands School Haringey**
 Drawing Title: **Proposed Drainage Plan**

Scale: 1:500 @ A1	Drawn: AH
Date: 26/01/11	Checked: JL
Date: 26/01/11	
Drawing Number: 1031/LL/102	Rev: