


LITTLE DINOSAURS
The Grove
Alexandra Park
London N22

create contiguous wall

Elena Rowland
Designer
15 Covington Gardens,
London SW16 3SE
Tel.: 0208 764 4631
Mob.: 0790 627 5257
elena.david@btopenworld.com


IMPORTANT NOTE
Where no dimensions are given drawings should not be scaled and the reader should be referred to the Designer.
Should dimensions or details on these drawings conflict precedence shall be given to larger scale drawings.
Where the drawing relates to existing buildings or completed construction, the contractor shall check that there is no conflict between actual building dimensions and drawing dimensions.
Such conflicts noted above shall be reported immediately to the Designer.
It is forbidden to reproduce this drawing in part or full without the written permission of the Designer.

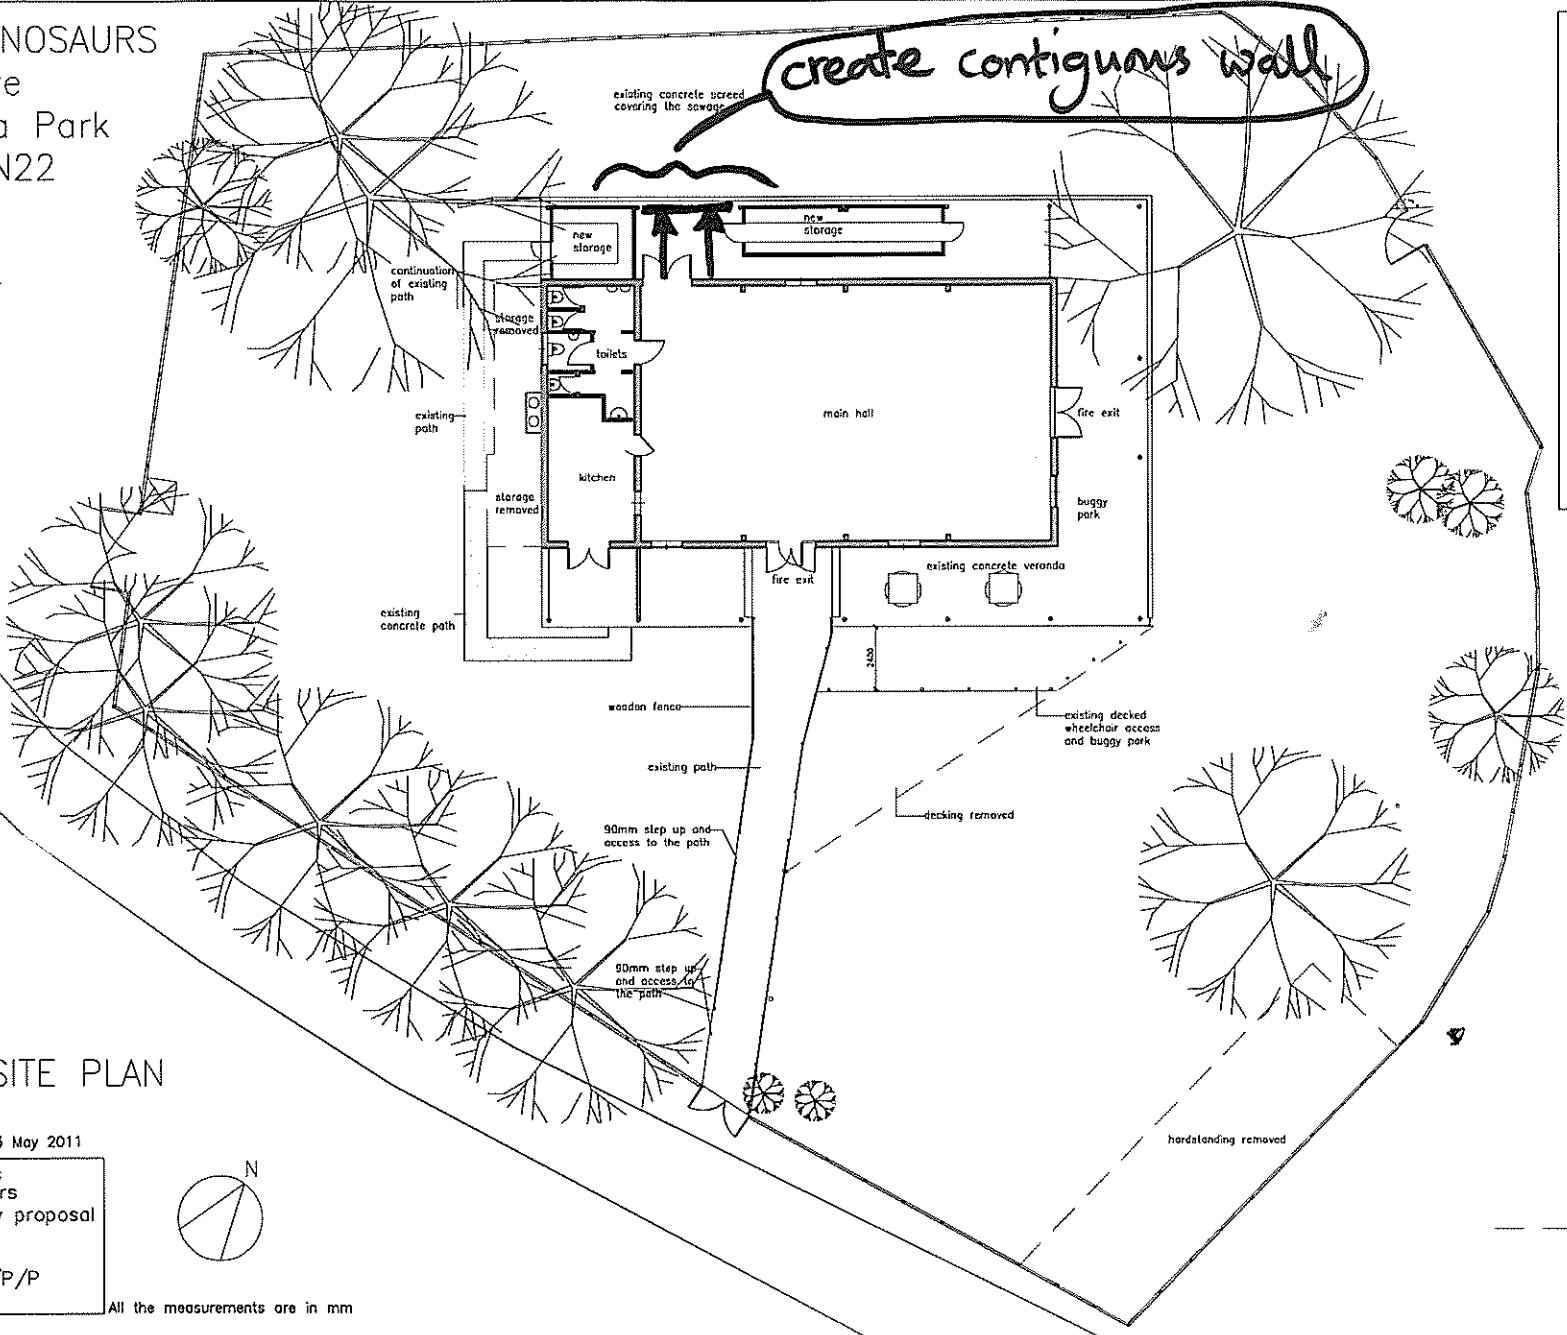

PROPOSED SITE PLAN

Rev 1 Feb 2011 Rev 223 May 2011

CLIENT Jason Jenkins
PROJECT Little dinosaurs
TITLE Site Plan new proposal
SCALE 1:200 @ A3
DATE January 2011
DRAWING 211007/LDin/P/P

 

All the measurements are in mm

KEY:

— — Removed items