


Appendix 4: Site Plan

Please see key at bottom of plan

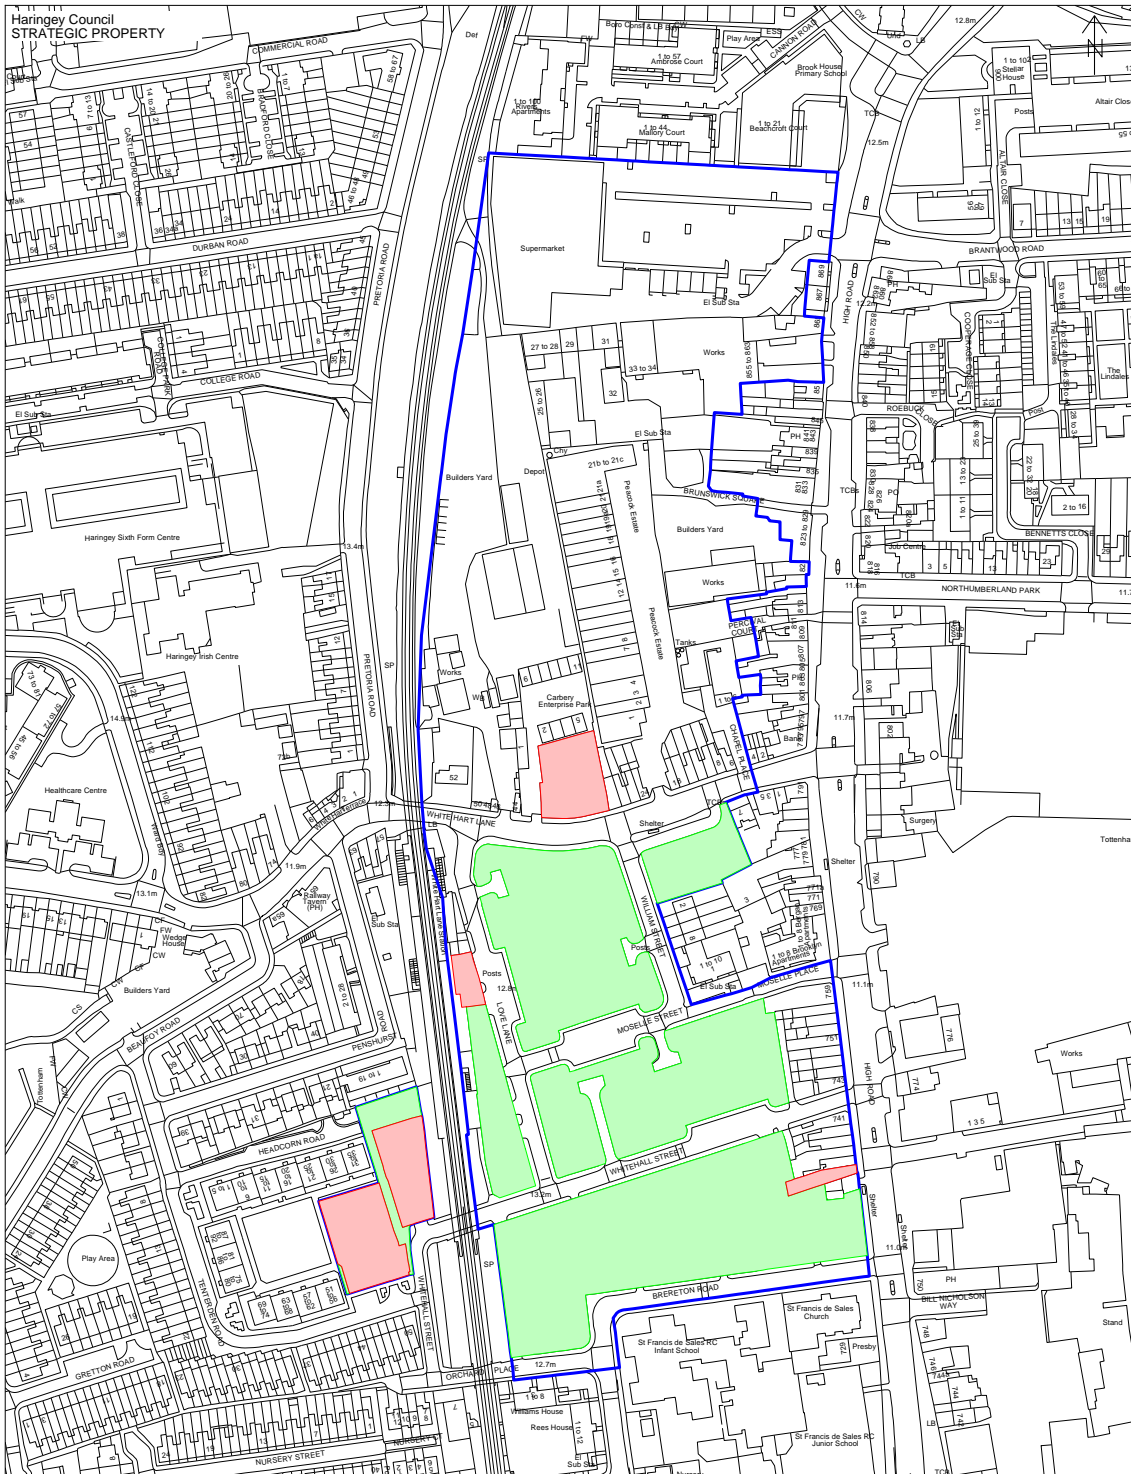

This product includes mapping data licensed from Ordnance Survey with the permission of the Controller of Her Majesty's Stationery Office. © Crown Copyright 2014 LH1. All rights reserved. Licence number 100019199

Housing Revenue Account & General Fund Land

High Road West
Tottenham
LONDON
N17

- Blue verging - High Road West boundary
- Green shading - Haringey Council HRA land
- Red shading - Haringey Council GF land

Site Area (hectares) :

Scale 1:2000

BVES Drawing No. BVES A3 0406

Overlay : PropTerLive + RegenJAD

Plan produced by Janice Dabnett on 16/11/2017