
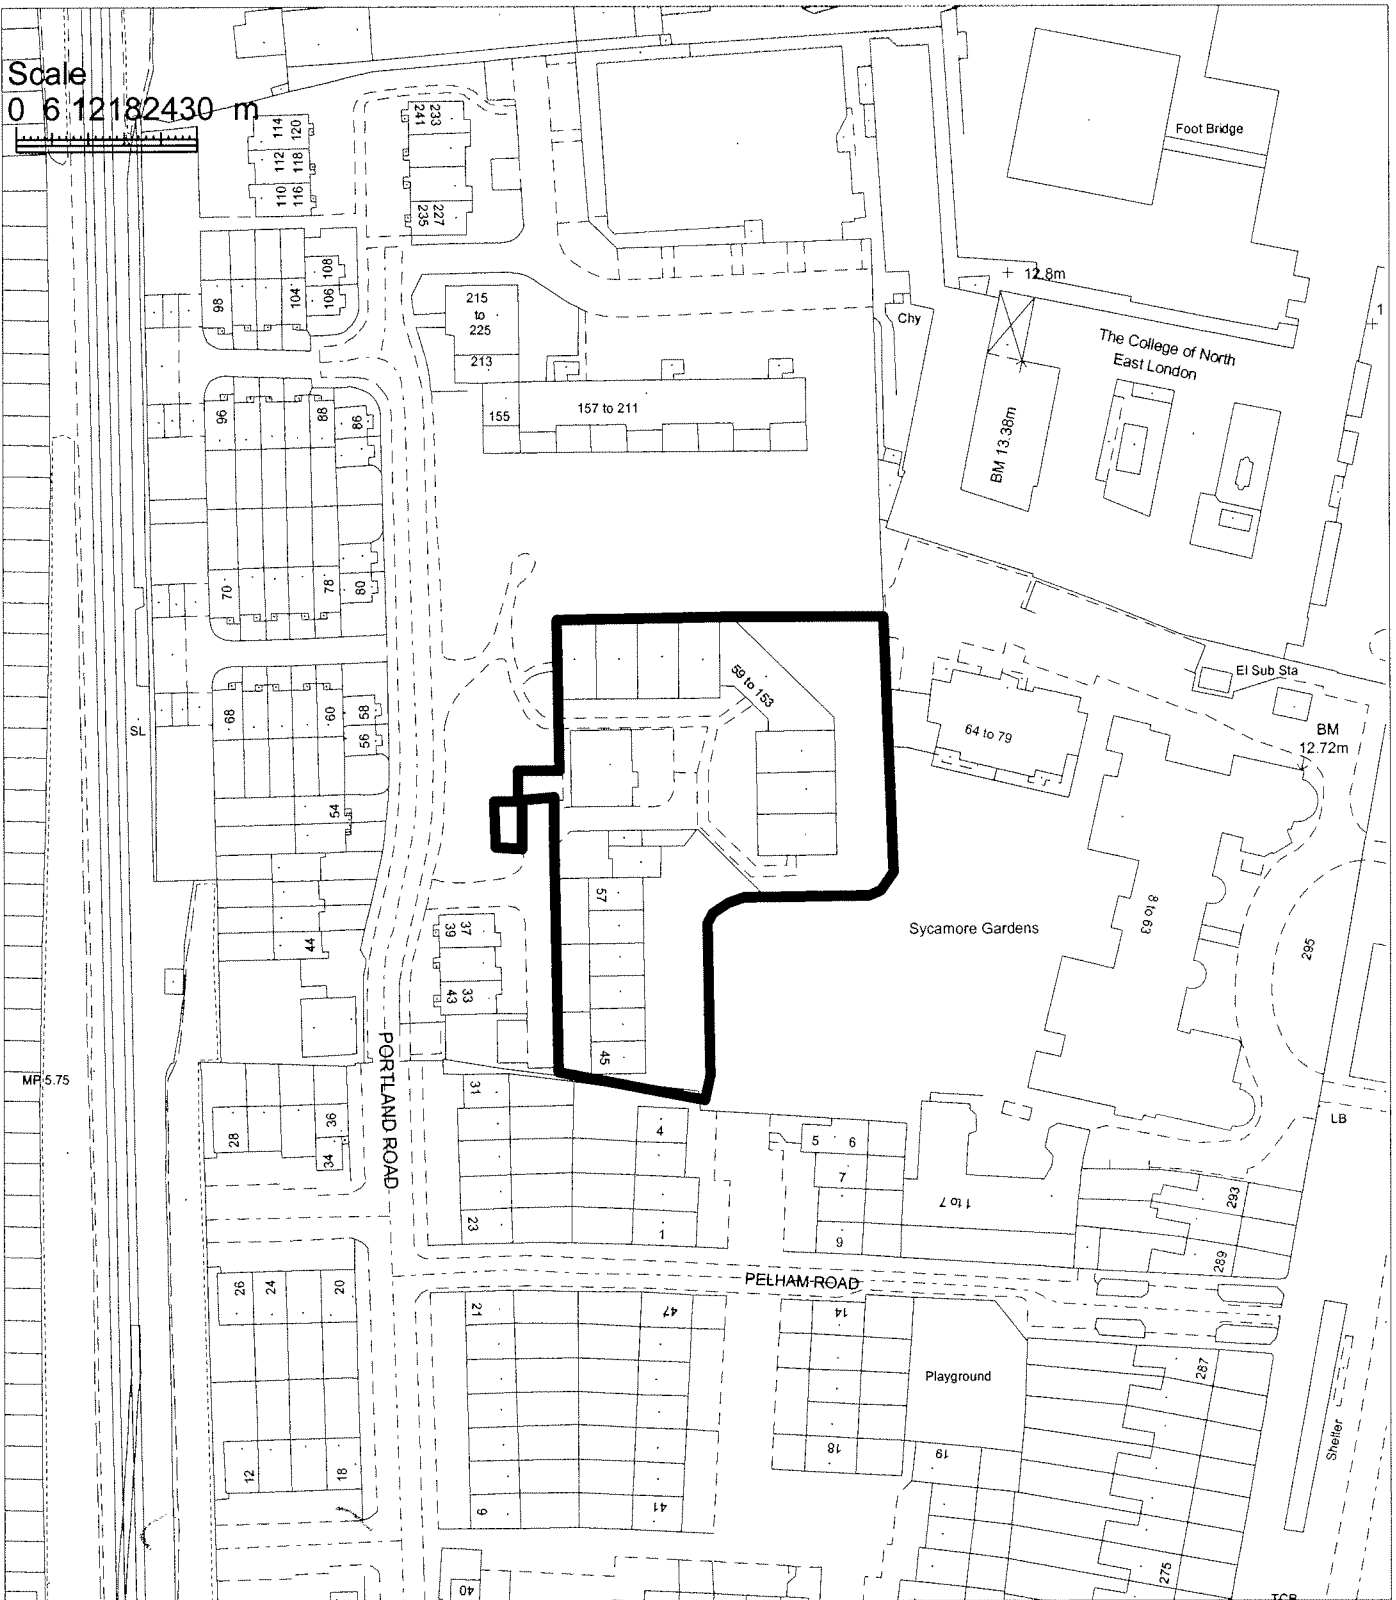


Scale
0 6 12 18 24 30 m

 

Reproduced from the Ordnance Survey mapping with the permission of the Controller of Her Majesty's Stationery Office. © Crown copyright. Unauthorised reproduction infringes crown copyright and may lead to prosecution or civil proceedings. LB Haringey 100017423 2005

Site plan Portland Place, 45-57 Portland Road, N15 4SY

HARINGEY COUNCIL

**Directorate of
Urban
Environment**

Marc Dorfman
Assistant Director
Planning & Regeneration
639 High Road
London N17 8BD
Tel 020 8489 0000
Fax 020 8489 5525

	Drawn by	MS
	Scale	1:1250
	Date	23/02/2009