


GROUND FLOOR PLAN

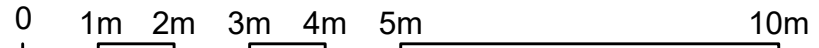

LEGEND

- ALCOHOL
- WC AREA
- FRIDGES

- AMBIT OF LICENSED PREMISES
- SAFETY LIGHTS
- SMOKE DETECTOR

- FIRE ESCAPE KEEP CLEAR
- INTERNALLY ILLUMINATED FIRE ESCAPE SIGN (BS 5266)
- CCTV



GENERAL NOTES:

ADRESS

471 Green Lanes N4 1AJ

DRAWING NAME:

Ground Floor Plan

DRAWING DATE

08/01/2024

SCALE: 1:100 @A4

DRAWN BY: OZ

TOTAL AREA

ADD

SHEET: 1

CONTROL BY: MHR