








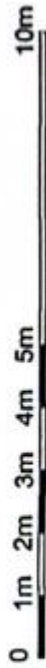


**LEGEND**

-  ALCOHOL
-  WC AREA
-  FRIDGE
-  AMBIT OF LICENSED PREMISES
-  SAFETY LIGHTS
-  SMOKE DETECTOR
-  CCTV
-  FIRE ESCAPE KEEP CLEAR
-  INTERNALLY ILLUMINATED FIRE ESCAPE SIGN (BS 5266)



**GROUND FLOOR PLAN**

GENERAL NOTES:



DRAWING: Ground Floor Plan  
 ADDRESS: 78 Myddleton Road, Wood Green, London, N22 8NQ

AREA: 60 sqm  
 DRAWING No: 1  
 DATE: 12.03.2024  
 SCALE: 1:100 @A4