



Reproduced from the Ordnance Survey mapping with the permission of the Controller of Her Majesty's Stationery Office. © Crown copyright. Unauthorised reproduction infringes crown copyright and may lead to prosecution or civil proceedings. LB Haringey 100017423 2005

Site plan
16 - 52 High Road N15

Item
4.1

HARINGEY COUNCIL
Directorate of
Environmental
Services

Shifa Mustafa
 Assistant Director
 Planning, Environmental Policy & Performance
 639 High Road
 London N17 8BD
 Tel 020 8489 0000
 Fax 020 8489 5525

	Drawn by	AA
	Scale	1:1250
	Date	06/04/2006



Reproduced from the Ordnance Survey mapping with the permission of the Controller of Her Majesty's Stationery Office. © Crown copyright. Unauthorised reproduction infringes crown copyright and may lead to prosecution or civil proceedings. LB Haringey 100017423 2005

Site plan


16 - 52 High Road N15

Item 4.2

HARINGEY COUNCIL
Directorate of Environmental Services

Shifa Mustafa
 Assistant Director
 Planning, Environmental Policy & Performance
 639 High Road
 London N17 8BD
 Tel 020 8489 0000
 Fax 020 8489 5525

	Drawn by	AA
	Scale	1:1250
	Date	06/04/2006

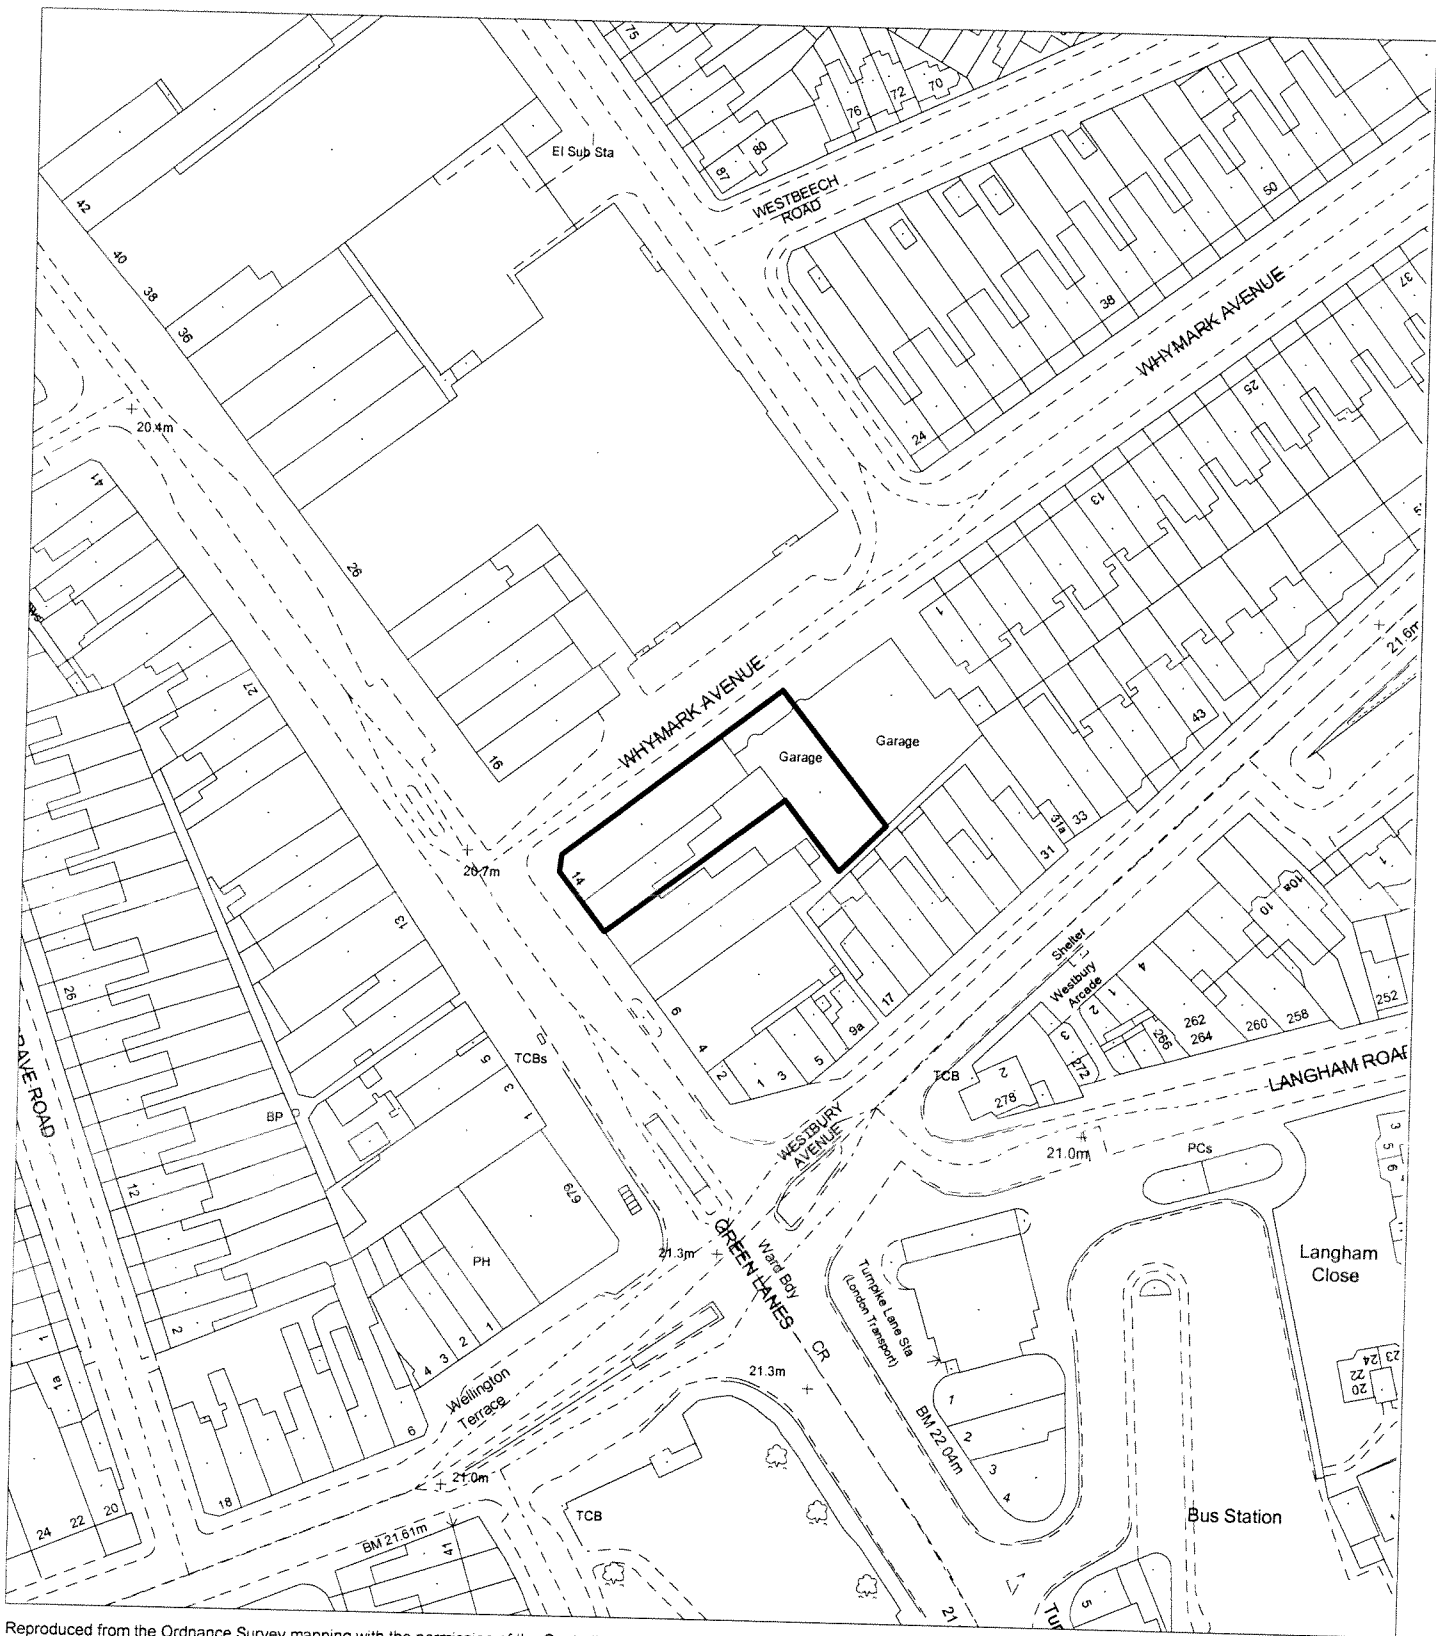

Reproduced from the Ordnance Survey mapping with the permission of the Controller of Her Majesty's Stationery Office. © Crown copyright. Unauthorised reproduction infringes crown copyright and may lead to prosecution or civil proceedings. LB Haringey 100017423 2005

Site plan


Item 4.3

12 - 14 High Road & Whymark House, Whymark Avenue N22

HARINGEY COUNCIL
Directorate of Environmental Services

Shifa Mustafa
 Assistant Director
 Planning, Environmental Policy & Performance
 639 High Road
 London N17 8BD
 Tel 020 8489 0000
 Fax 020 8489 5525

	Drawn by	AA
	Scale	1:1250
	Date	06/04/2006

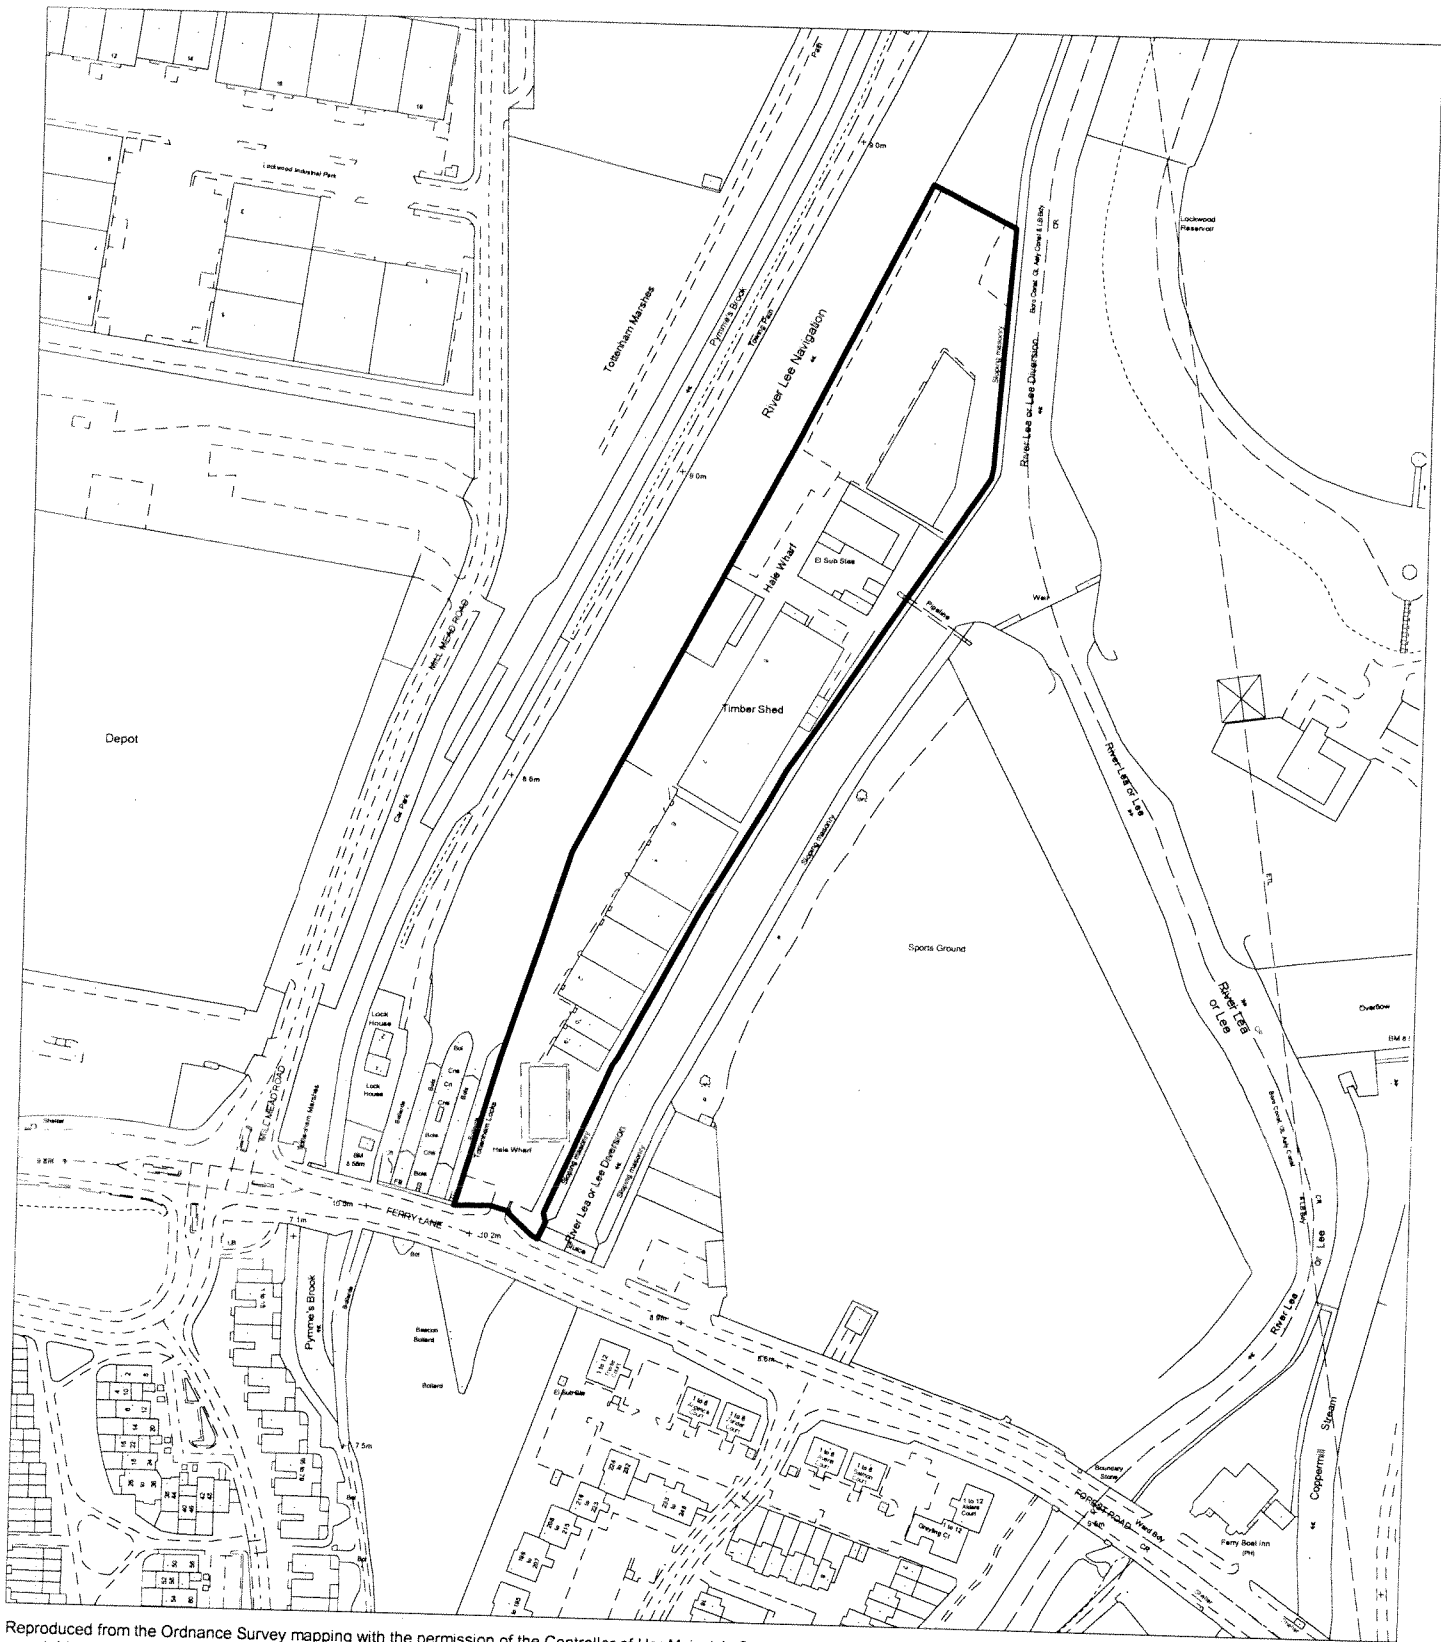

Reproduced from the Ordnance Survey mapping with the permission of the Controller of Her Majesty's Stationery Office. © Crown copyright. Unauthorised reproduction infringes crown copyright and may lead to prosecution or civil proceedings. LB Haringey 100017423 2005

Site plan
 Hale Wharf, Ferry Lane N17

Item 4.4

HARINGEY COUNCIL
 Directorate of
 Environmental
 Services

Shifa Mustafa
 Assistant Director
 Planning, Environmental Policy & Performance
 639 High Road
 London N17 8BD
 Tel 020 8489 0000
 Fax 020 8489 5525

	Drawn by	AA
	Scale	1:2500
	Date	06/04/2006