


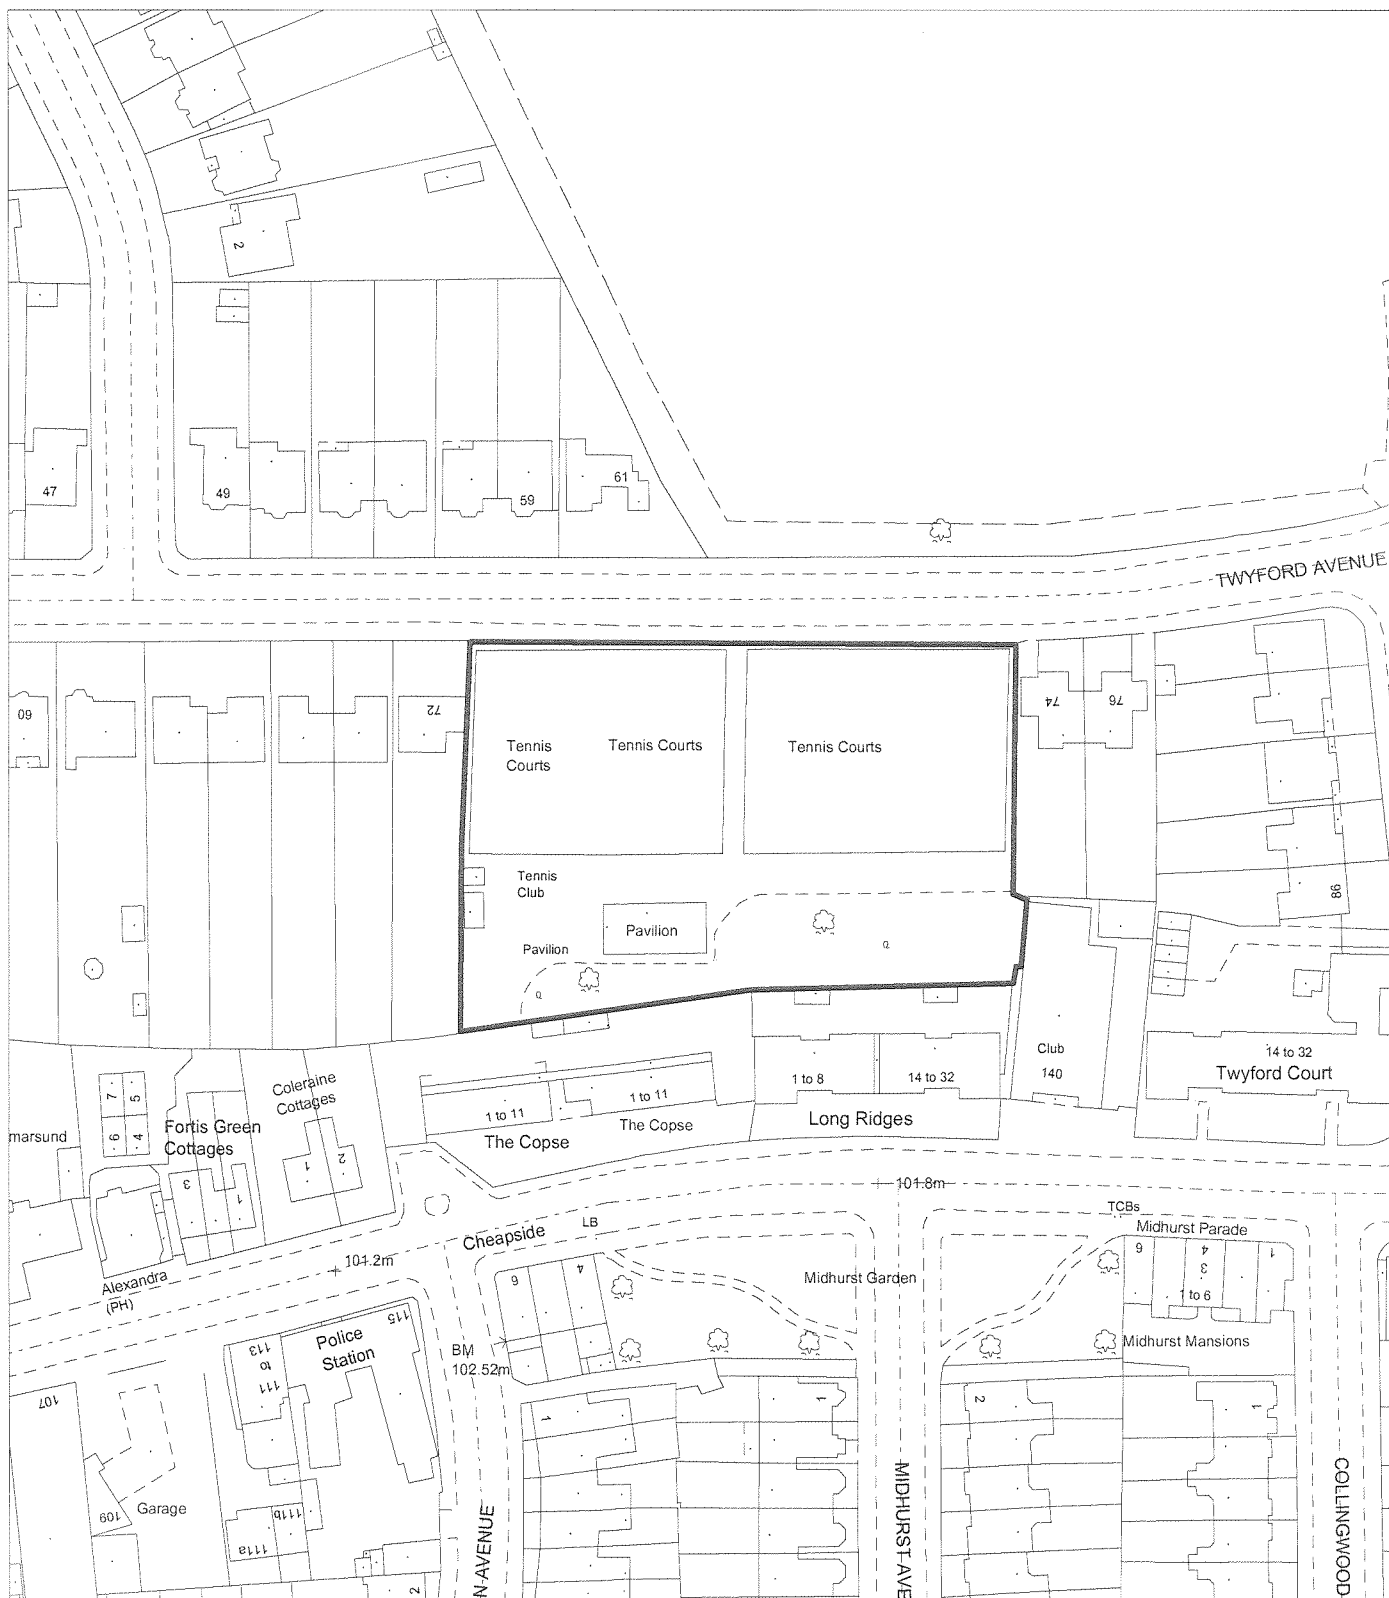

Reproduced from the Ordnance Survey mapping with the permission of the Controller of Her Majesty's Stationery Office. © Crown copyright. Unauthorised reproduction infringes crown copyright and may lead to prosecution or civil proceedings. LB Haringey 100017423 2005


Site plan

Land Between 72 - 74 Twyford Avenue, N2 9NN

HARINGEY COUNCIL

**Directorate of
Environmental
Services**

Shifa Mustafa
Assistant Director
Planning, Environmental Policy & Performance
639 High Road
London N17 8BD
Tel 020 8489 0000
Fax 020 8489 5525

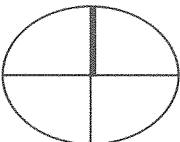 NORTH	Drawn by	AA
	Scale	1:1250
	Date	12/06/2006