



Additional Information III

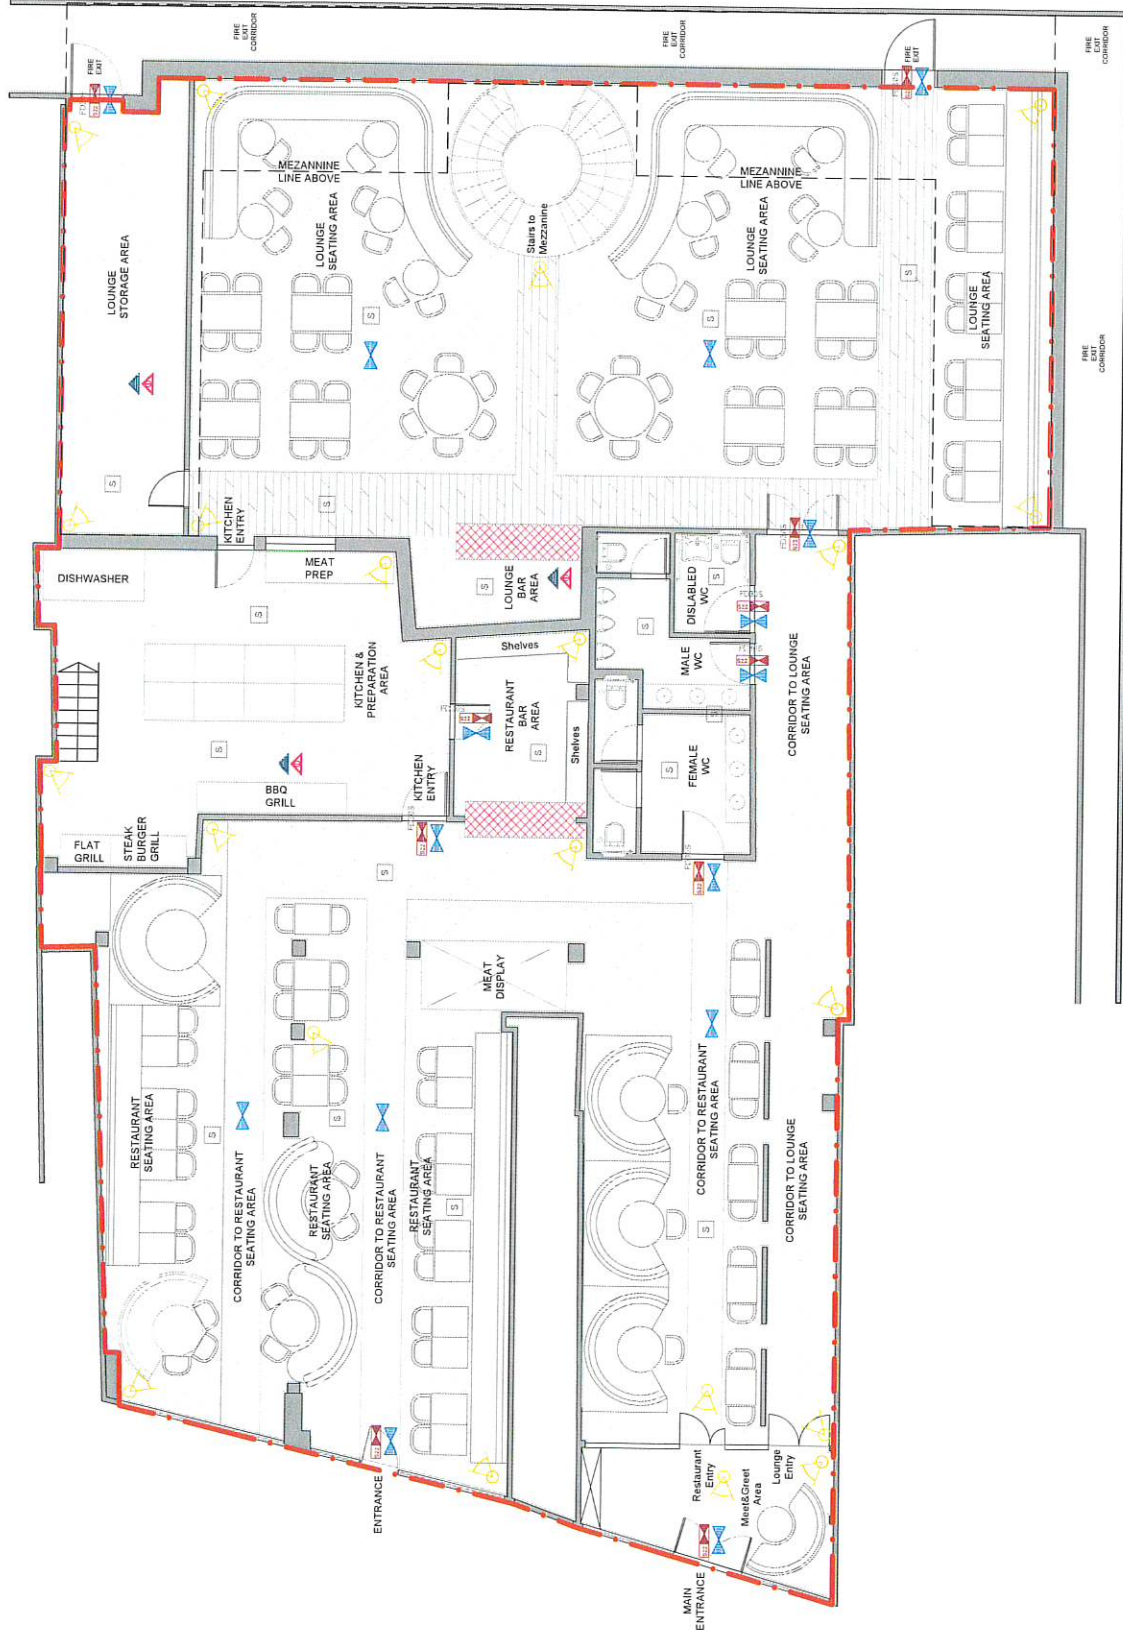

- LEGEND**
- AMBIT OF PREMISES
 - LIQUOR SALES
 - SAFETY LIGHTING
 - SMOKE DETECTOR
 - CARBON DIOXIDE FIRE EXTINGUISHER
 - 9 LT. WATER FIRE EXTINGUISHER
 - INTERNALLY ILLUMINATED FIRE ESCAPE SIGN (BS 5286)
 - 30min FIRE RESISTANCE DOOR (FIRE DOOR TO HAVE INTUMESCENT STRIPS AND SELF-CLOSER)
 - CCTV OPERATING SYSTEM

PLEASE NOTE

1. All dimensions are in millimeters.
2. All dimensions are in millimeters.
3. All dimensions are in millimeters.
4. The Copyright of this drawing belongs to Adv. Planning Limited T/A Advance Architecture.

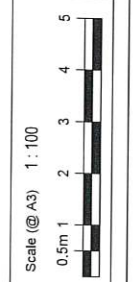

Drawn By
Checked By

PROJECT STATUS

LICENSING
PROPOSED GROUND FLOOR PLAN

PROJECT
AGH GARDEN,
365-369 GREEN LANES,
LONDON N4 1DY


SHEET
JOB No.

PLAN

DRAWING NUMBER
DATE

REV
16/07/2021


2

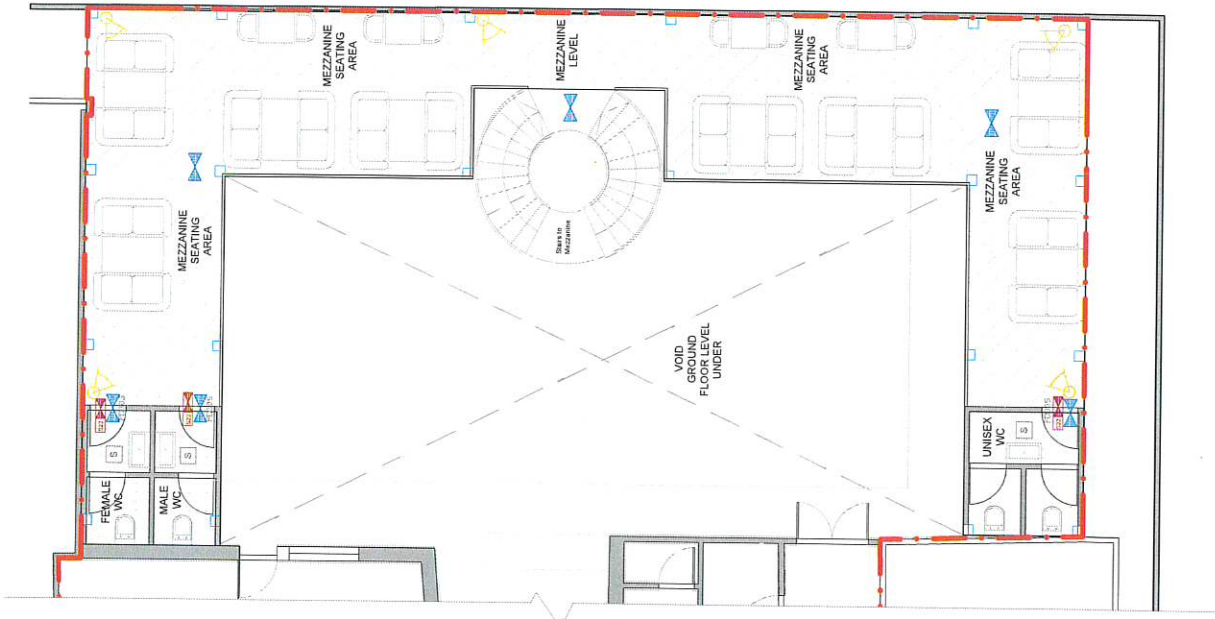

LEGEND

- AMBIT OF PREMISES
- LIQUOR SALES
- SAFETY LIGHTING
- SMOKE DETECTOR
- CARBON DIOXIDE FIRE EXTINGUISHER
- 9 LT. WATER FIRE EXTINGUISHER
- INTERNALLY ILLUMINATED FIRE ESCAPE SIGN (BS 5266)
- 30min FIRE RESISTANCE DOOR (FIRE DOOR TO HAVE INTUMESCENT STRIPS AND SELF CLOSER)
- CCTV OPERATING SYSTEM

PLEASE NOTE
 1. All dimensions to be verified on site.
 2. All dimensions are in millimeters, unless otherwise stated.
 3. All dimensions are to be taken to the center of the element unless otherwise stated.
 4. The Copyright of this drawing belongs to Job Planning Limited T/A Advance Architecture.

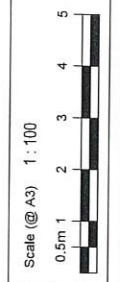

Drawn By
 Checked By

ES
 -

LICENSING
 PROPOSED
 MEZZANINE PLAN

PROJECT
 ACH GARDEN
 365-369 GREEN LANES,
 LONDON N4 1DY

SHEET
 JOB No.

PLAN
 -


DRAWING NUMBER
 L101

REV
 16/07/2021



ADVANCE ARCHITECTURE
 ARCHITECTURE / PLANNING / LICENSING
 352 Green Lane, Palmers Green, London N13 3JZ - 020 8801 6601 info@advancearchitecture.co.uk www.advancearchitecture.co.uk

3




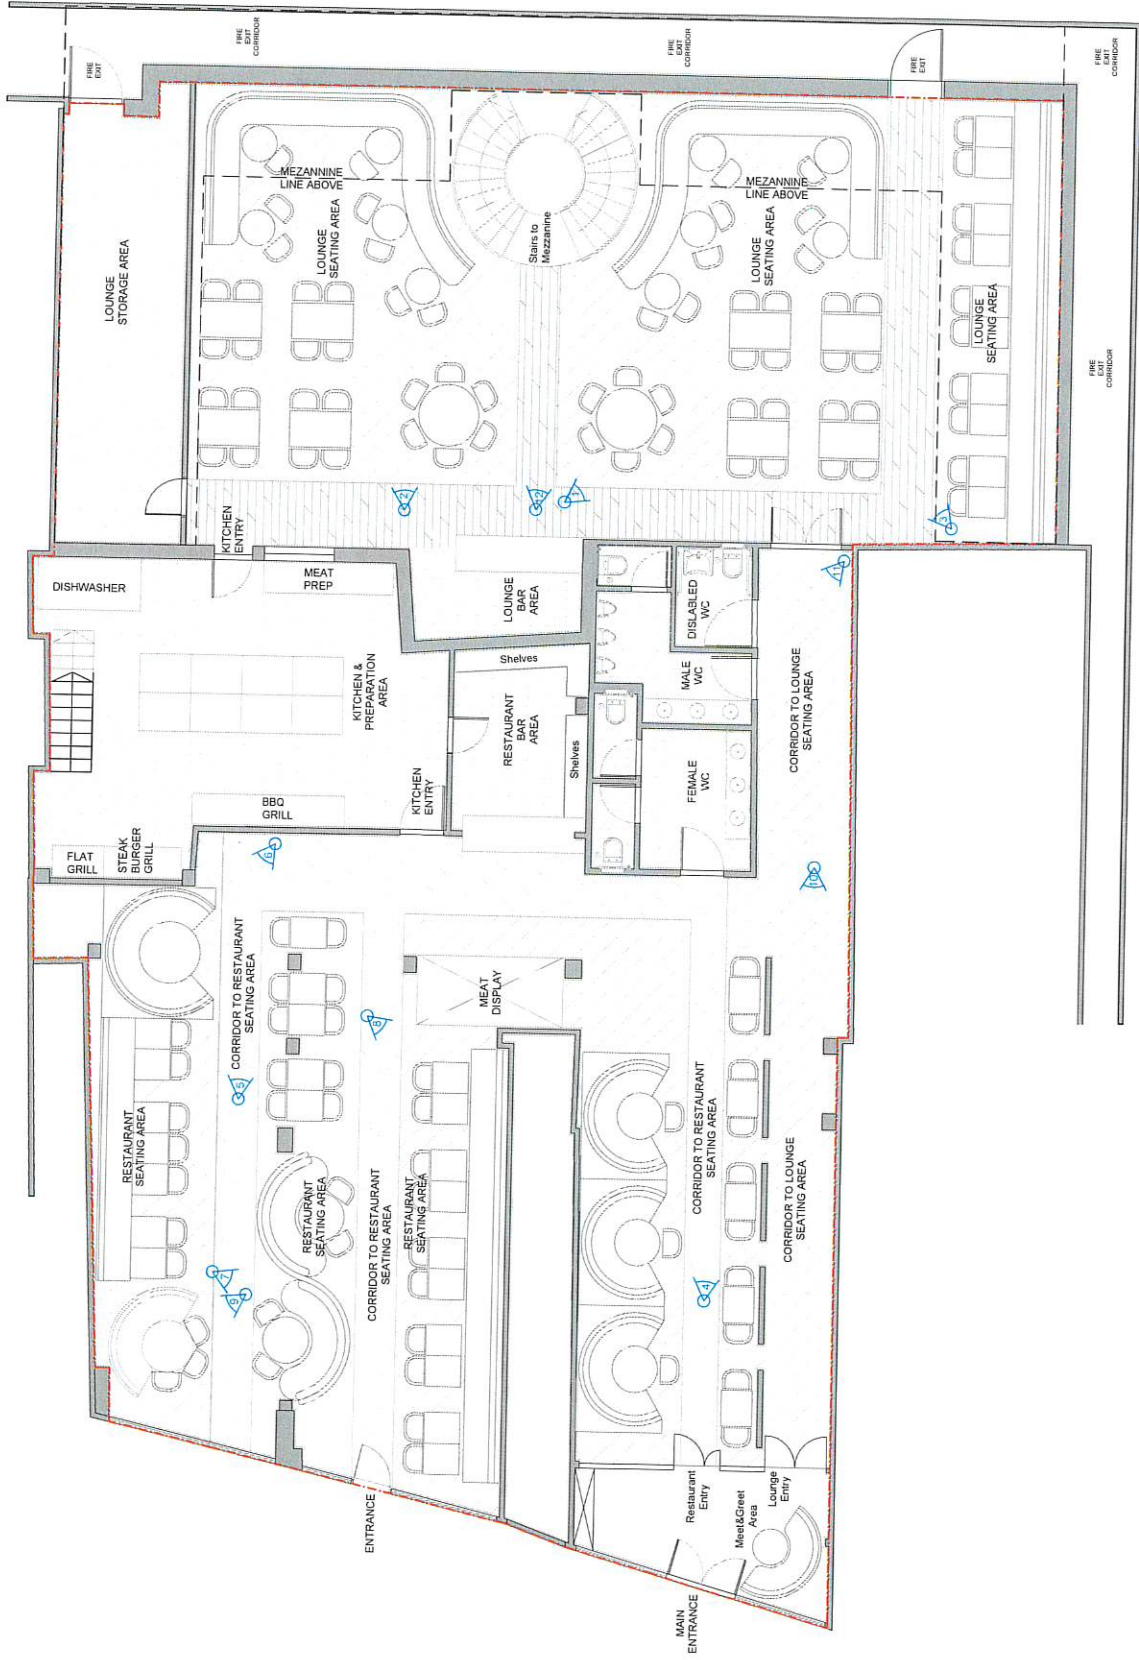


GROUND FLOOR PLAN


4

- Notes:**
- 1- This drawing is not for construction
 - 2- All Dimensions are in millimetres
 - 3- Dimensions are not to be scaled directly from drawings
 - 4- All dimensions are to be checked on site and reported to be within 5% of the dimensions shown on drawings
 - 5- All references to drawings refer to current revision of that drawing
 - 6- The Copyright of this drawing belongs to Ballyway Training & Consultancy Ltd.

CLIENT: **STUDIOLAPS DESIGN STUDIO**
 ADDRESS: 369 Green Lanes, Finsbury Park, London N4 1DY
 Section & Roof Plan
 DATE: 03/07/2021 DRG BY: YK
 Studio LAPS Design Studio
 Contact: Sernat YILDIZ
 Mobile: 07462 047471
 E-Mail: info@studiolaps.com

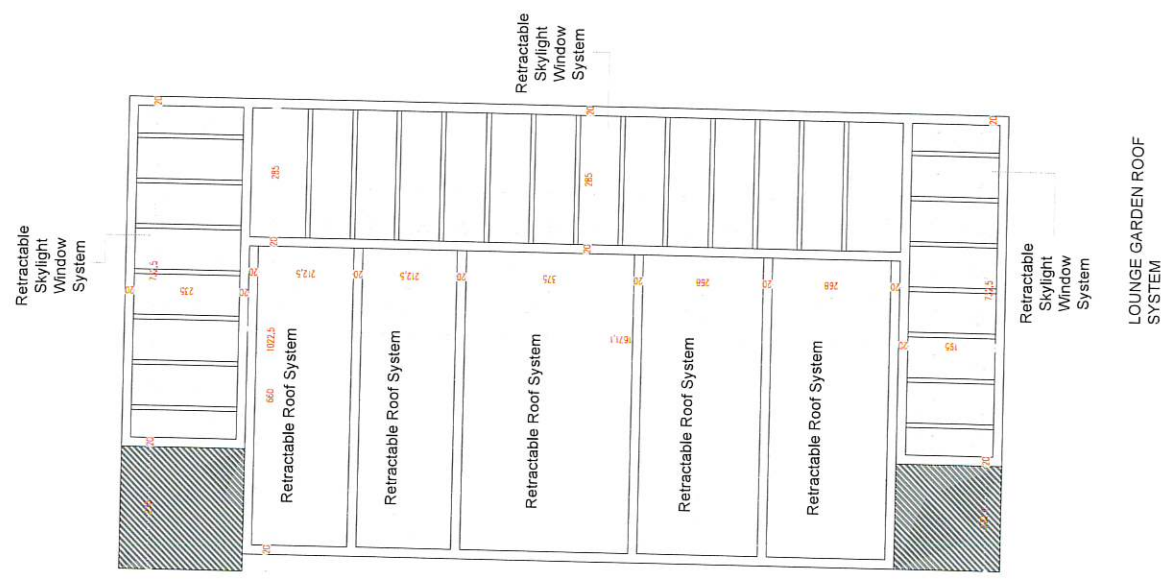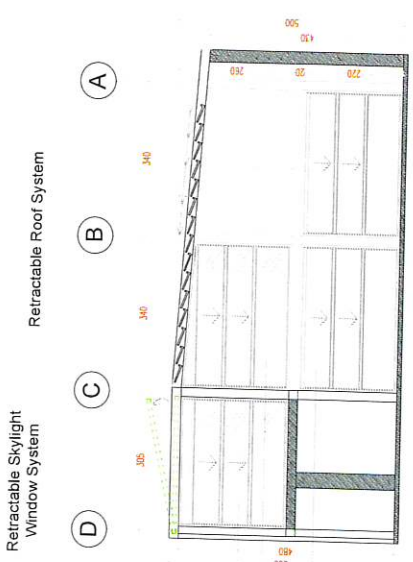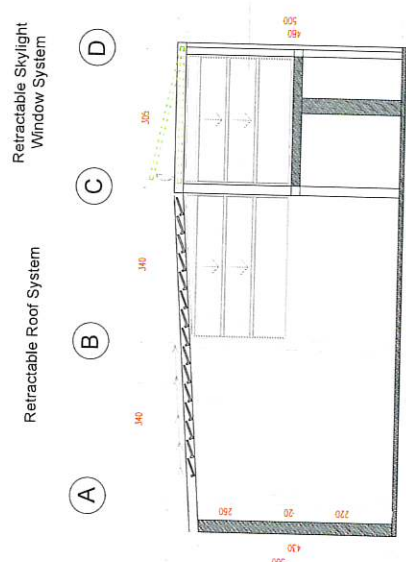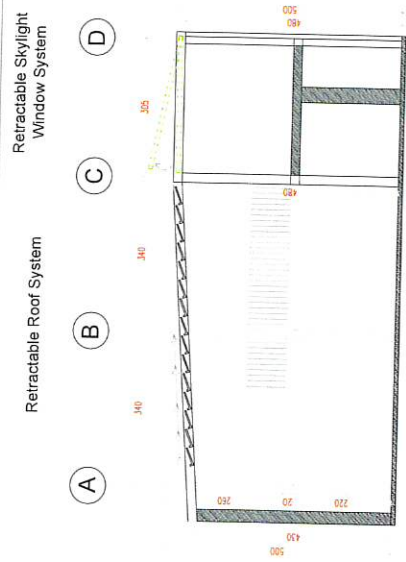

Note:
 1- All drawings are for construction
 2- All Dimensions are in meters
 3- Dimensions are not to be scaled directly from drawing.
 4- All elevations are to be checked on site and the Architect is to be informed of any discrepancies.
 5- Upon construction commences,
 6- Any variations to drawings refer to current revision of files of drawings refer to current
 7- The Copyright of this drawing belongs to Blenheim Training & Consultancy Ltd.

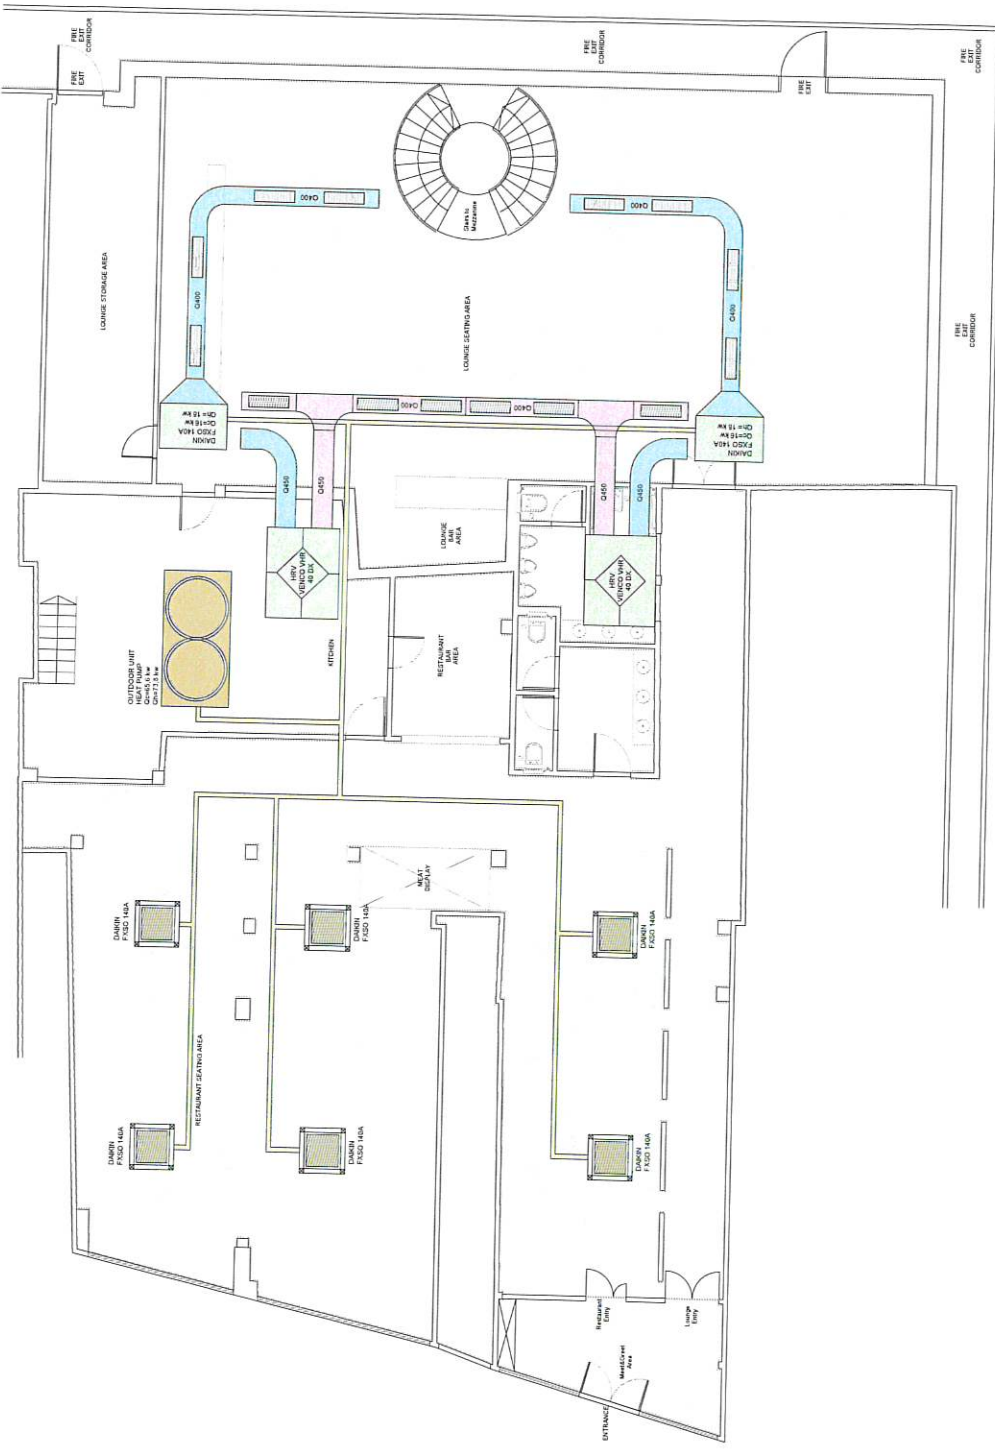

CLIENT:

ADDRESS: 368 Green Lanes, Finsbury Park
 London N4 1DY

Fresh Air & Air Con System

DATE: 16/07/2021


DRG BY: YK

Studio LAPS
 Design Studio


STUDIOLAPS
 DESIGN STUDIO

Contact: Serhat YILDIZ
 Mobile: 07462 047471
 E-Mail: info@studiolaps.com

6

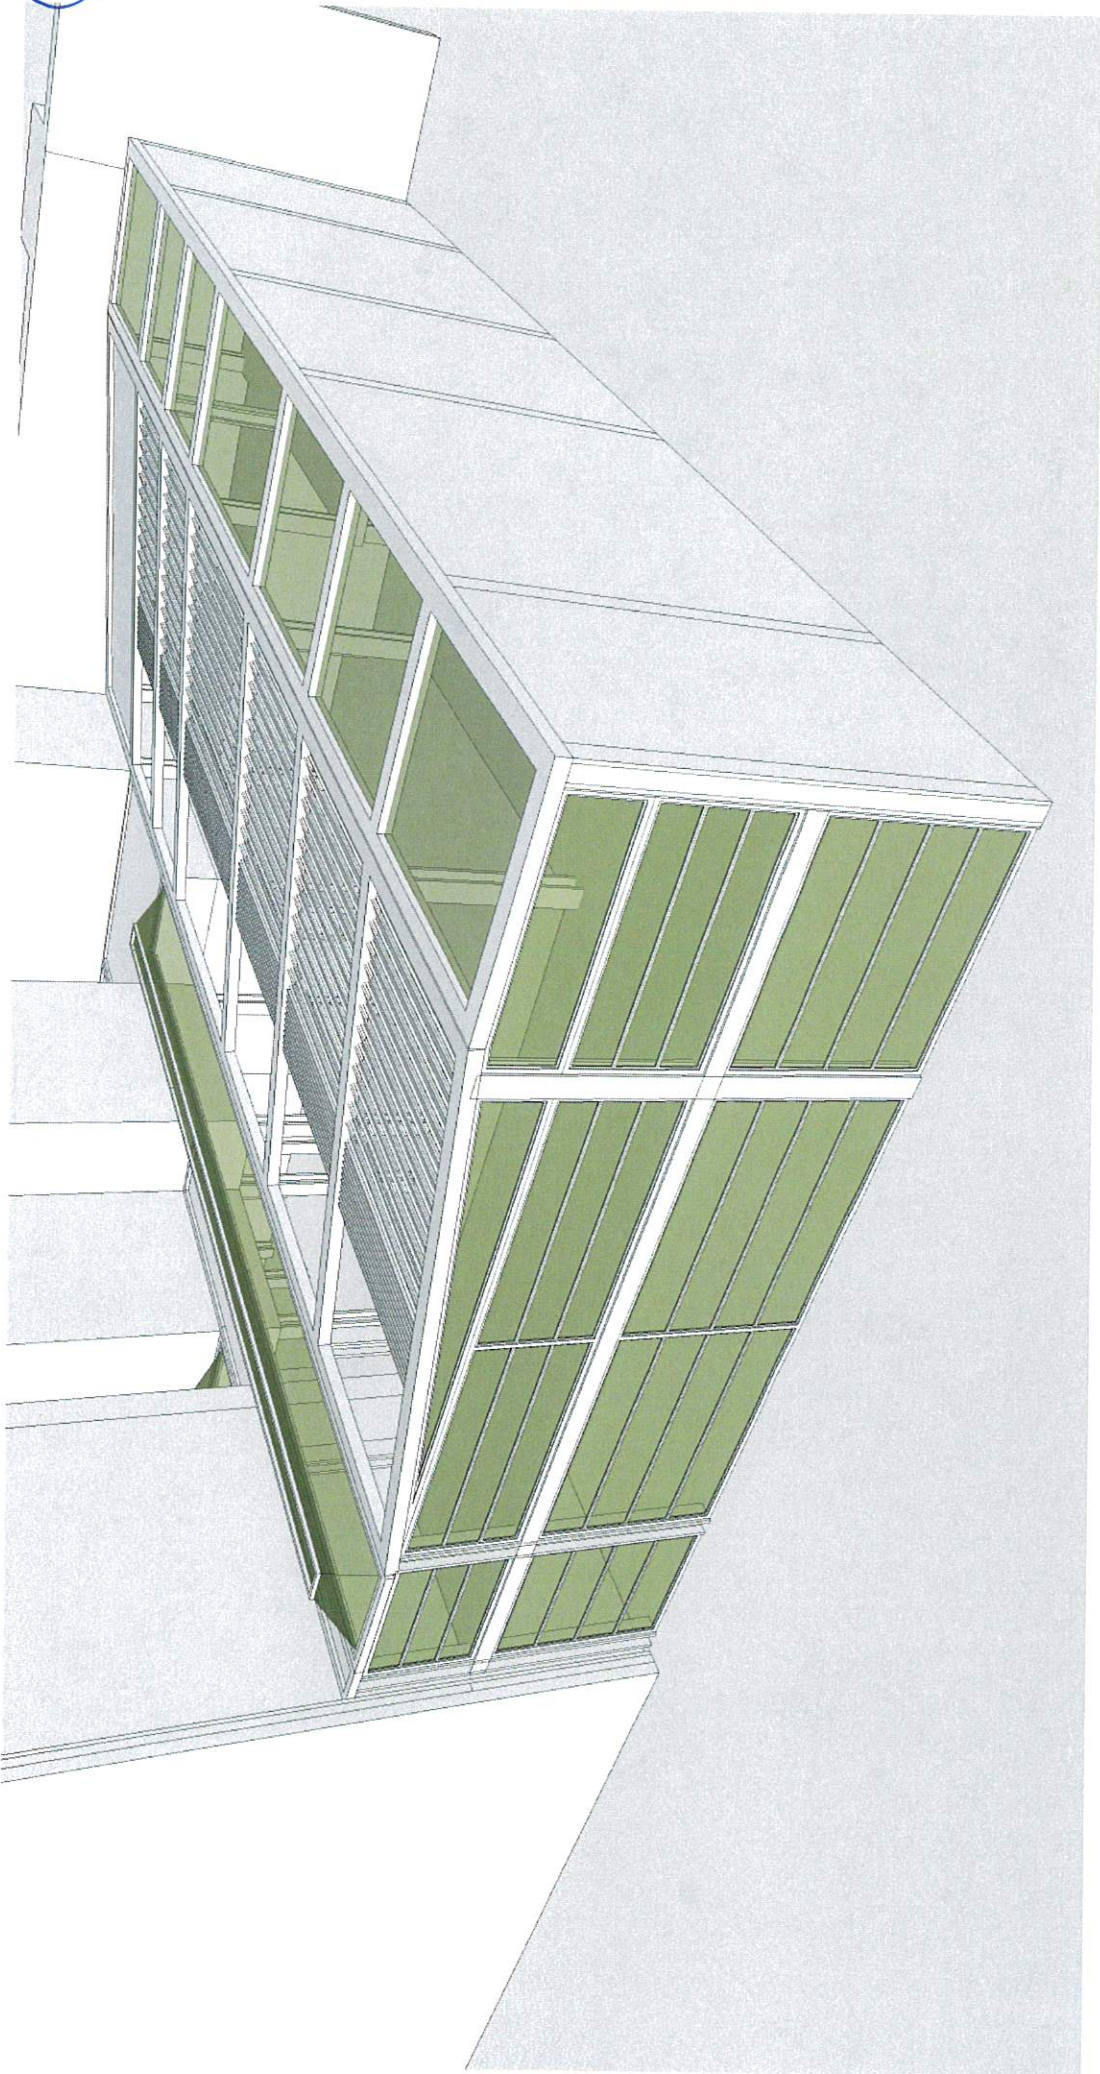

7

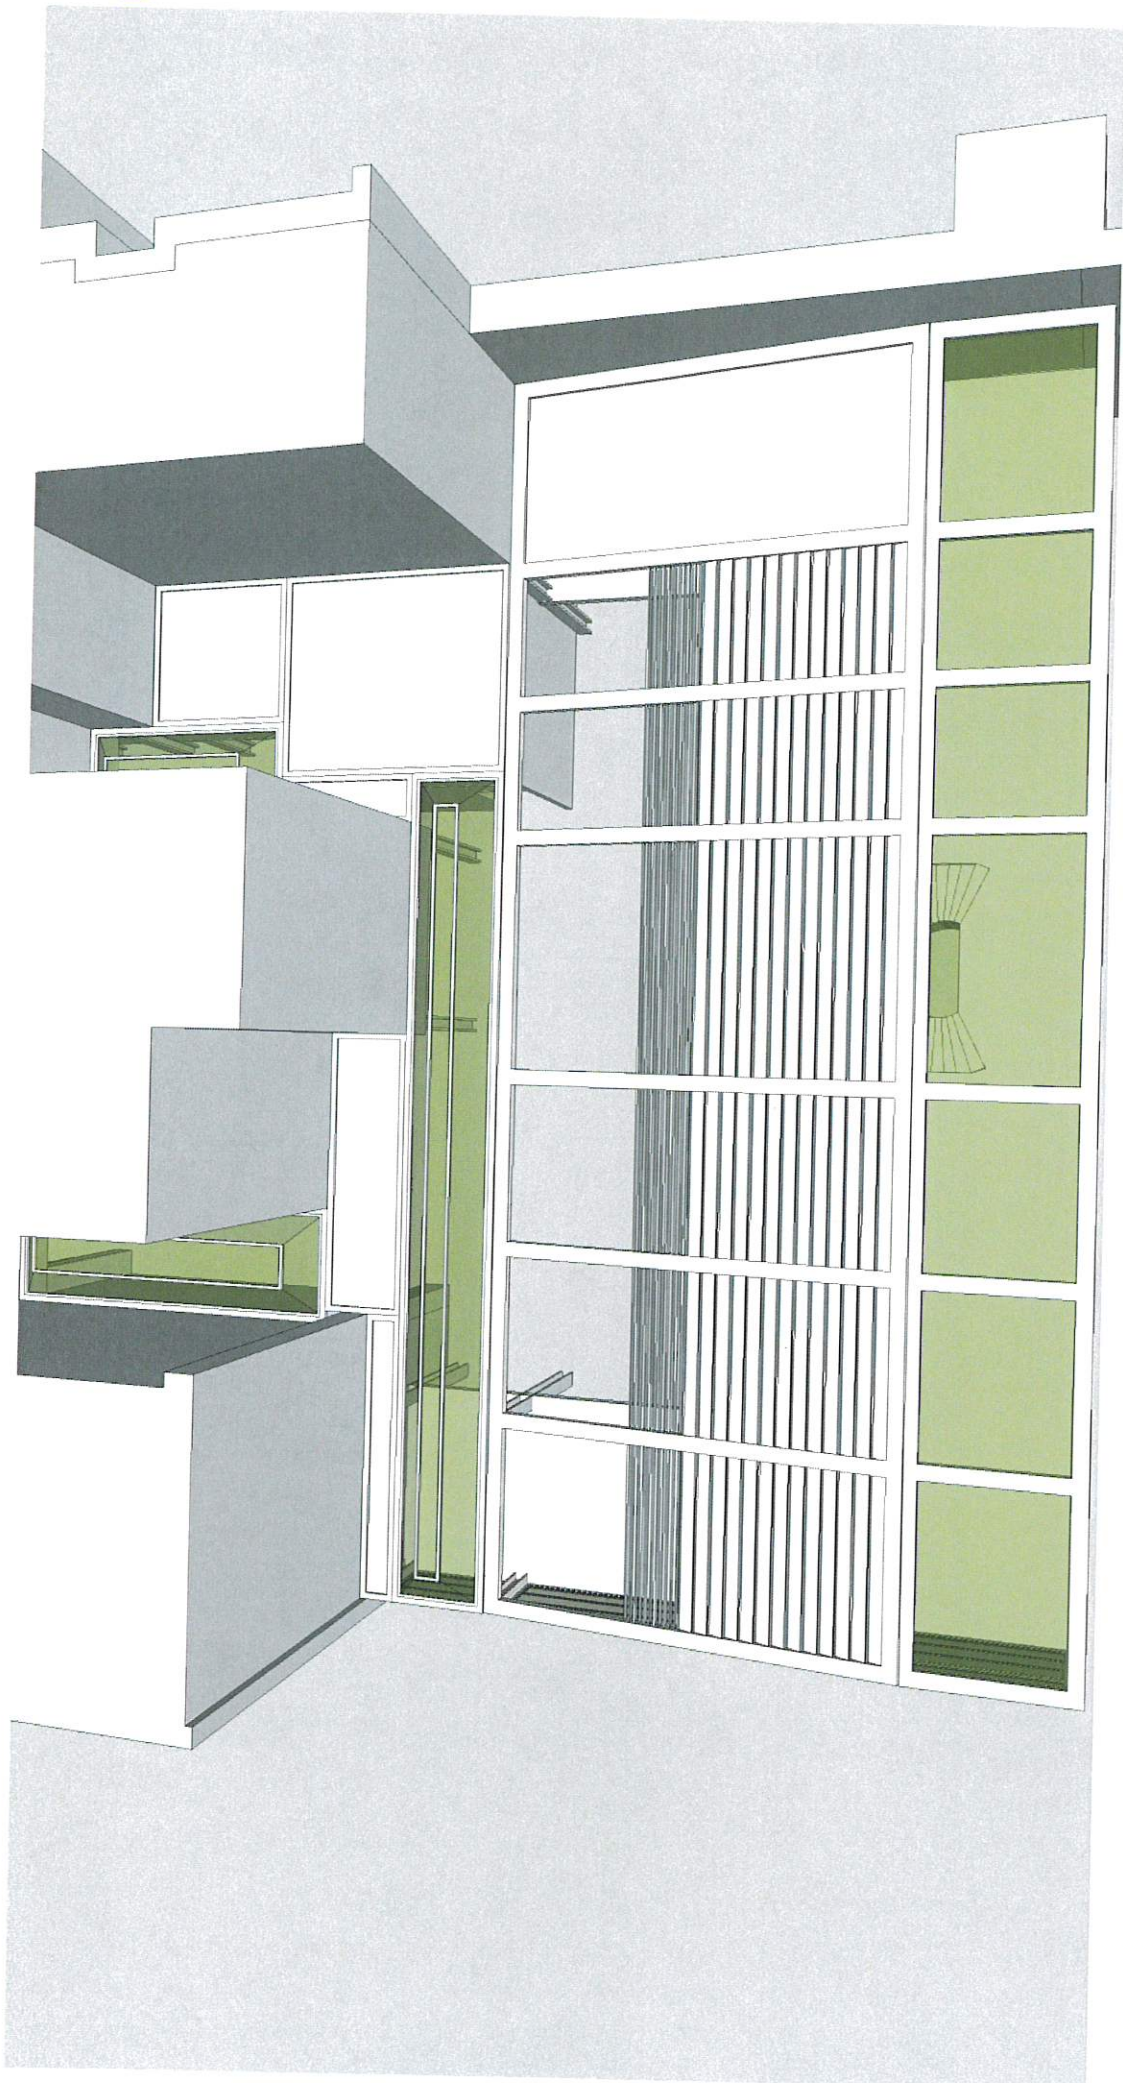

8



