


Scale 0 0.5 1m 1.5 2m 2.5 3m 3.5 4m

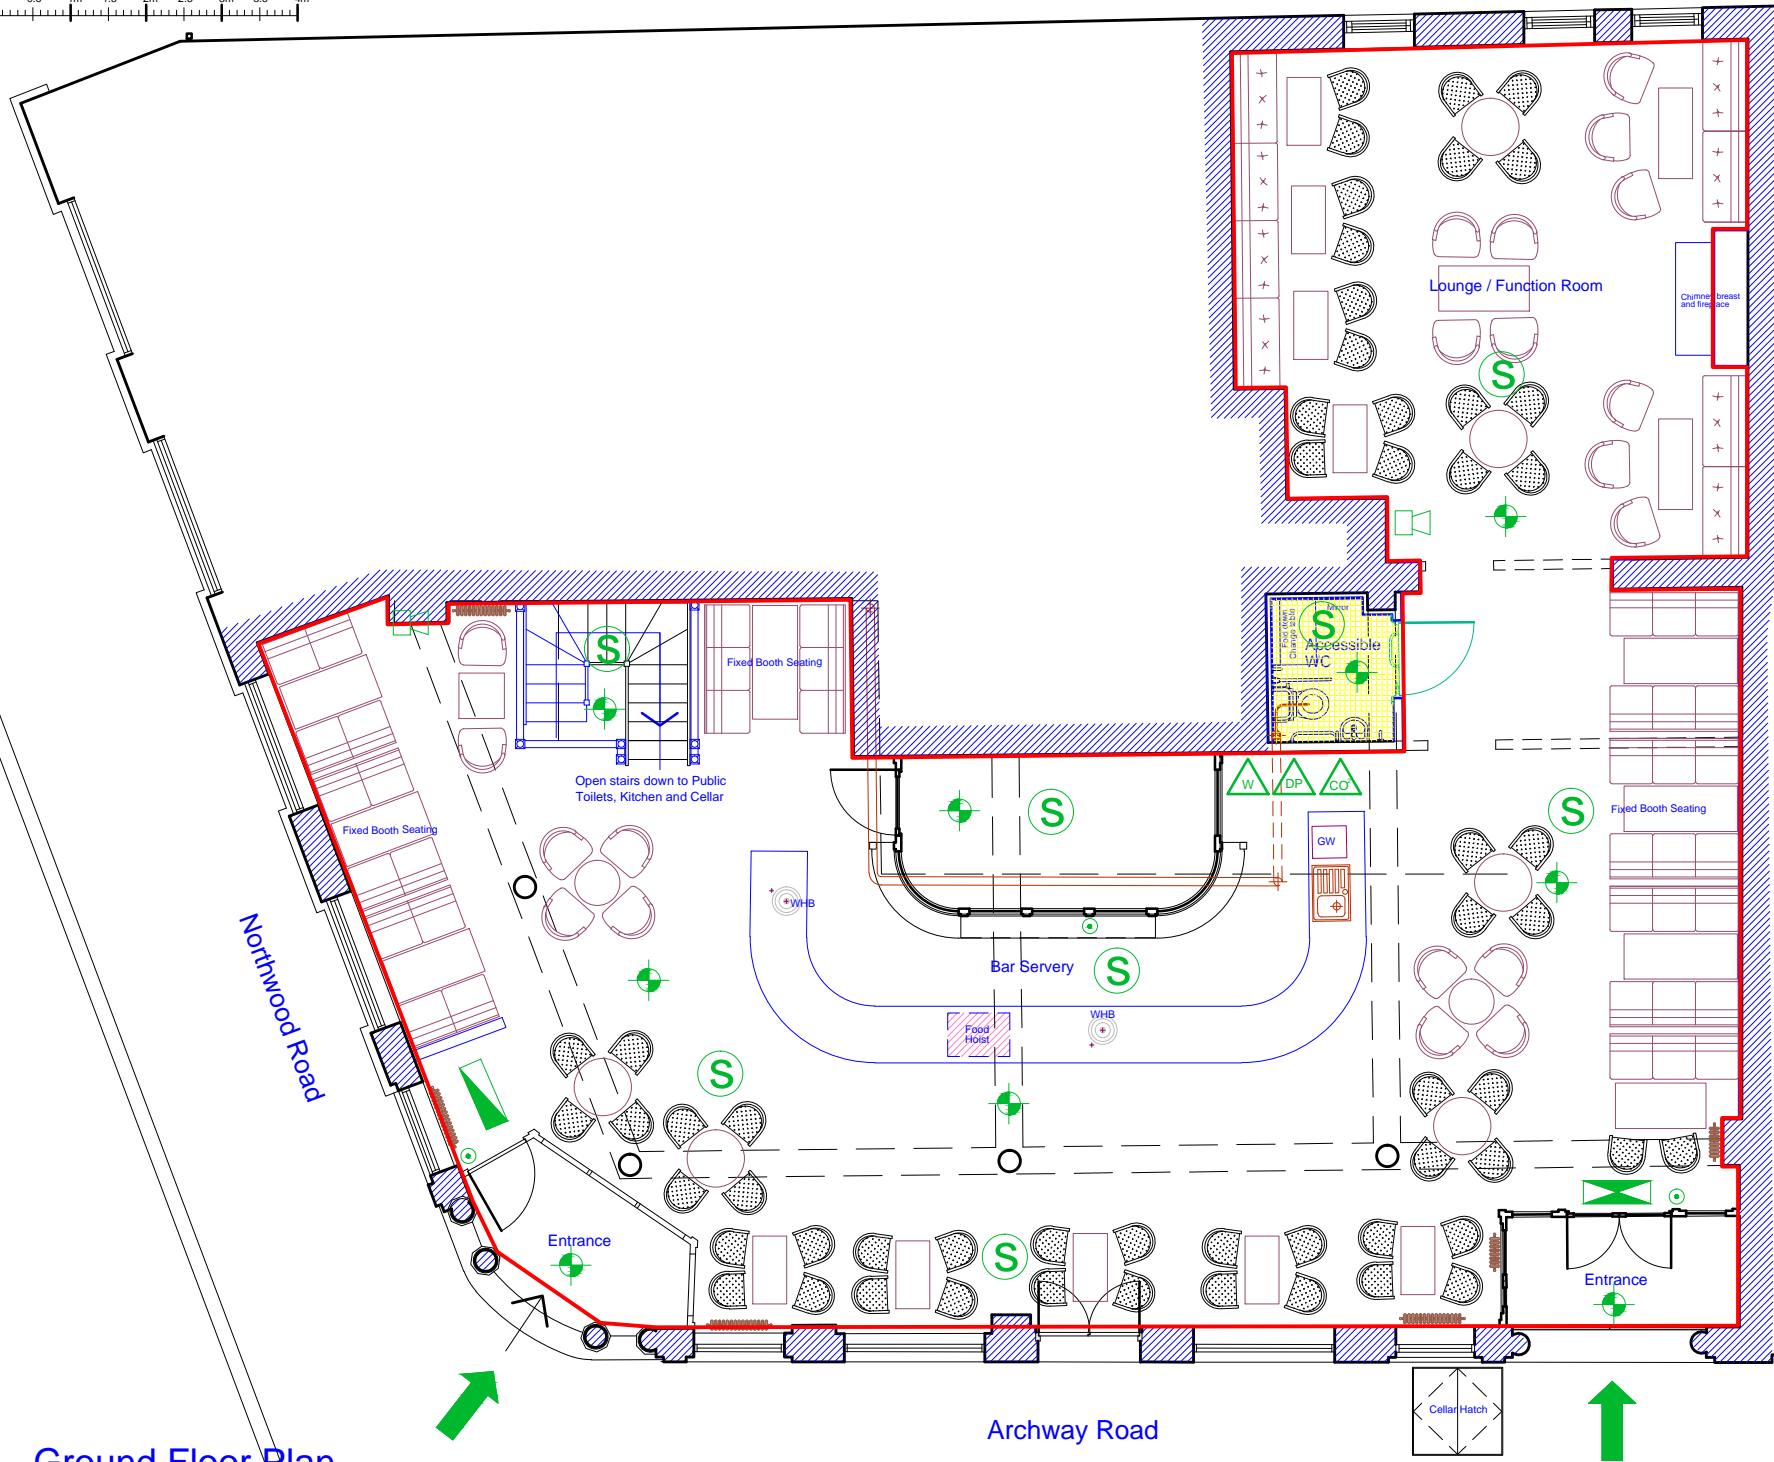

Ground Floor Plan

LICENSING KEY

- Enclosing Structure (walls)
- Int & Ext Licensed Areas
- Kitchen Area
- Toilet Areas
- Alcohol Storage
- Access / Egress Points

Fire Extinguishers and Emergency Lighting, Signs Smoke Detectors etc.

- Emergency Light position
- EXIT illuminated sign
- FIRE EXIT illuminated sign
- Smoke / Heat Detector position
- Fire Alarm Siren
- Fire Alarm Call Point (Break Glass)
- Water/CO² wall mounted Fire Extinguisher
- Dry Powder wall mounted Fire Extinguisher
- CO² wall mounted Fire Extinguisher
- Fire Blanket - Wall Mounted.

REV	DATE	NOTES & REVISIONS	INITIAL
A	12.11.21	External seating and tables removed.	jml
-	08.10.21	1st Issue	jml

DO NOT SCALE OFF THIS DRAWING
DIMENSIONS TO BE CHECKED ON SITE WHERE POSSIBLE
© THIS DRAWING MUST NOT BE REPRODUCED IN WHOLE OR PART WITHOUT WRITTEN AUTHORITY

PROJECT/CLIENT
The Winchester Tavern
206 Archway Road
Highgate
N6 5BA

Leeds Brewery Co Ltd

CONTENT
Licensing Plan
Ground Floor Level

DRAWN	jml	SCALE	1:100 @ A4
CHECKED		DATE	Oct 2021
JOB NO	1729	DRG NO	12
		REV	A



BULLDOG DESIGN LIMITED
23 BROOKFIELD ROAD, HEADINGLEY, LEEDS LS6 4EJ.
TEL: 07948 350646
E-MAIL: jon@bulldogdesign.co.uk