
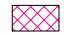







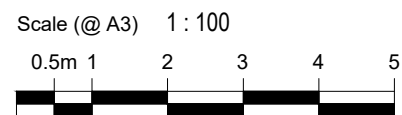


**LEGEND**

-  AMBIT OF PREMISES
-  LIQUOR SALES
-  SAFETY LIGHTING
-  SMOKE DETECTOR
-  CARBON DIOXIDE FIRE EXTINGUISHER
-  9 LT. WATER FIRE EXTINGUISHER
-  INTERNALLY ILLUMINATED FIRE ESCAPE SIGN (BS 5266)
-  30min FIRE RESISTANCE DOOR (FIRE DOOR TO HAVE INTUMESCENT STRIPS AND SELF CLOSER)
-  CCTV OPERATING SYSTEM

**PLEASE NOTE**  
 1. All dimensions to be verified on site.  
 2. All dimensions are in millimeters.  
 3. No work shall commence until all approvals and agreements have been obtained. These include, Planning, Building Regulations, Water and party Wall.  
 4. The Copyright of this drawing belong to Adv Planning Limited T/A Advance Architecture.



Drawn By ES  
 Checked By K.K.

PROJECT STATUS

**LICENCING**  
 GROUND FLOOR PLAN

PROJECT  
 RAKKAS,  
 365-369 GREEN LANES,  
 LONDON N4 1DY

SHEET  
 JOB No.


PLAN  
 -







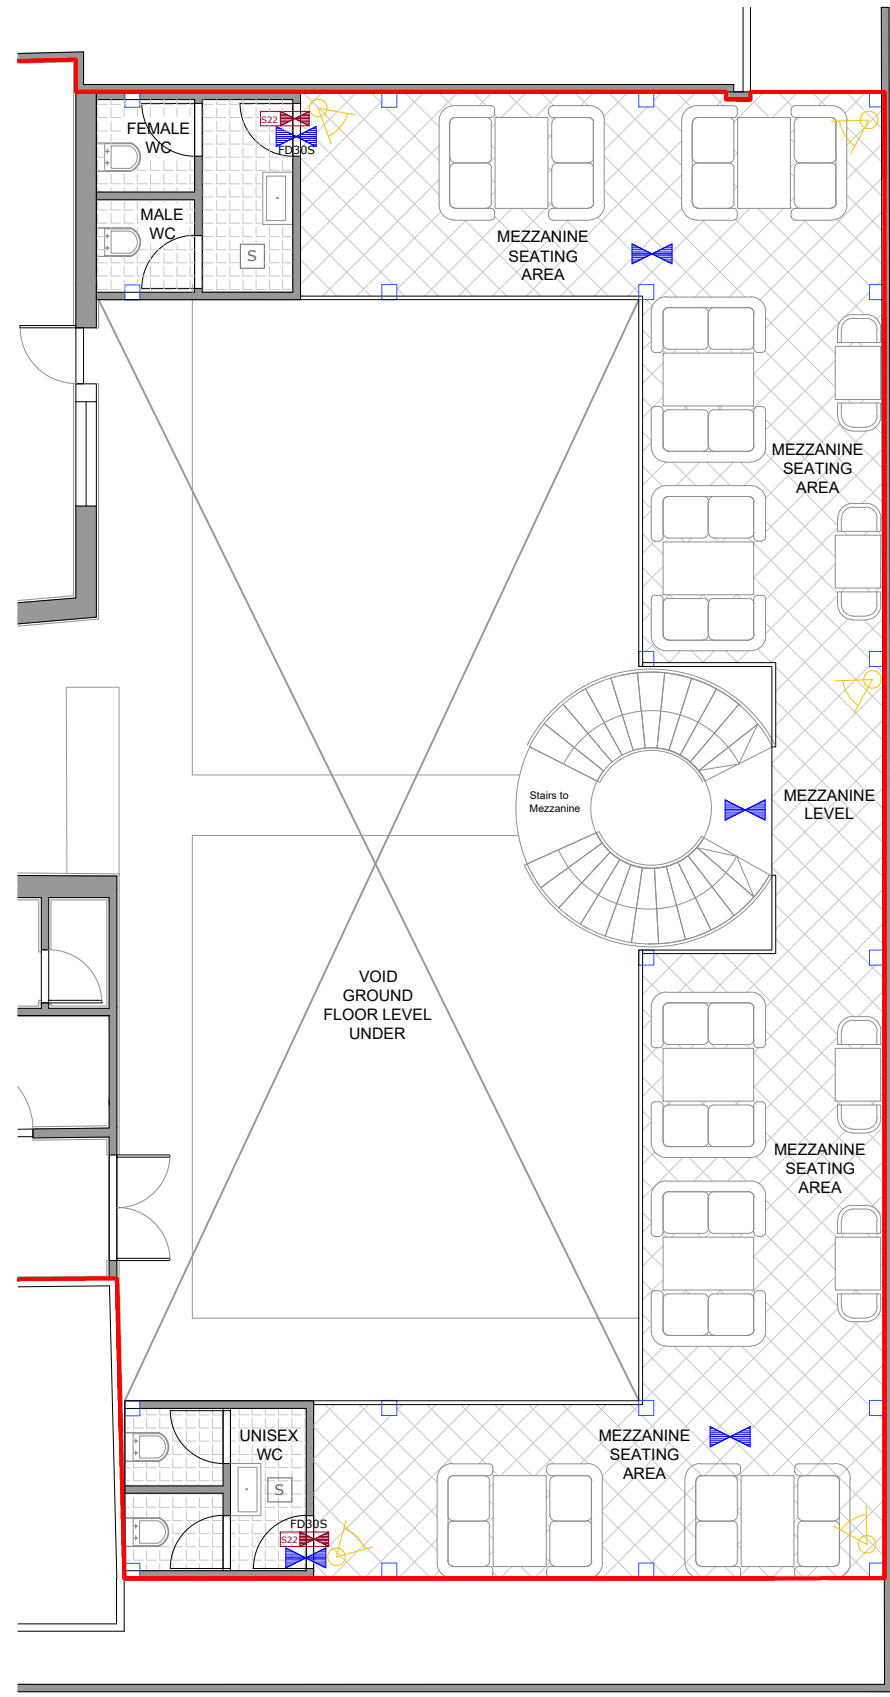


DRAWING NUMBER  
 DATE

**L100** REV  
 11/11/22




**ADVANCE ARCHITECTURE**  
 ARCHITECTURE / PLANNING / LICENSING  
 352 Green Lanes, Palmers Green, London N13 5TJ - 020 8801 6601  
 www.advancearchitecture.co.uk  
 info@advancearchitecture.co.uk



- LEGEND**
-  AMBIT OF PREMISES
  -  LIQUOR SALES
  -  SAFETY LIGHTING
  -  SMOKE DETECTOR
  -  CARBON DIOXIDE FIRE EXTINGUISHER
  -  9 LT. WATER FIRE EXTINGUISHER
  -  INTERNALLY ILLUMINATED FIRE ESCAPE SIGN (BS 5266)
  -  30min FIRE RESISTANCE DOOR (FIRE DOOR TO HAVE INTUMESCENT STRIPS AND SELF CLOSER)
  -  CCTV OPERATING SYSTEM

**PLEASE NOTE**  
 1. All dimensions to be verified on site.  
 2. All dimensions are in millimeters.  
 3. No work shall commence until all approvals and agreements have been obtained. These include, Planning, Building Regulations, Water and party Wall.  
 4. The Copyright of this drawing belong to Adv Planning Limited T/A Advance Architecture.

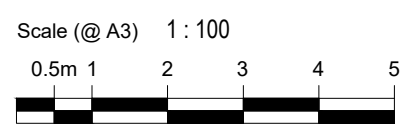

Drawn By	ES	PROJECT STATUS	<b>LICENCING</b>	PROJECT	RAKKAS, 365-369 GREEN LANES, LONDON N4 1DY	SHEET	PLAN	DRAWING NUMBER	<b>L100</b>	REV
Checked By	K.K		GROUND FLOOR PLAN		JOB No.	-	DATE	11/11/22		



**ADVANCE ARCHITECTURE**  
 ARCHITECTURE / PLANNING / LICENSING  
 352 Green Lanes, Palmers Green, London N13 5TJ - 020 8801 6601  
 www.advancearchitecture.co.uk  
 info@advancearchitecture.co.uk