


Existing Ground Floor Plan



Proposed Ground Floor Plan

Location:

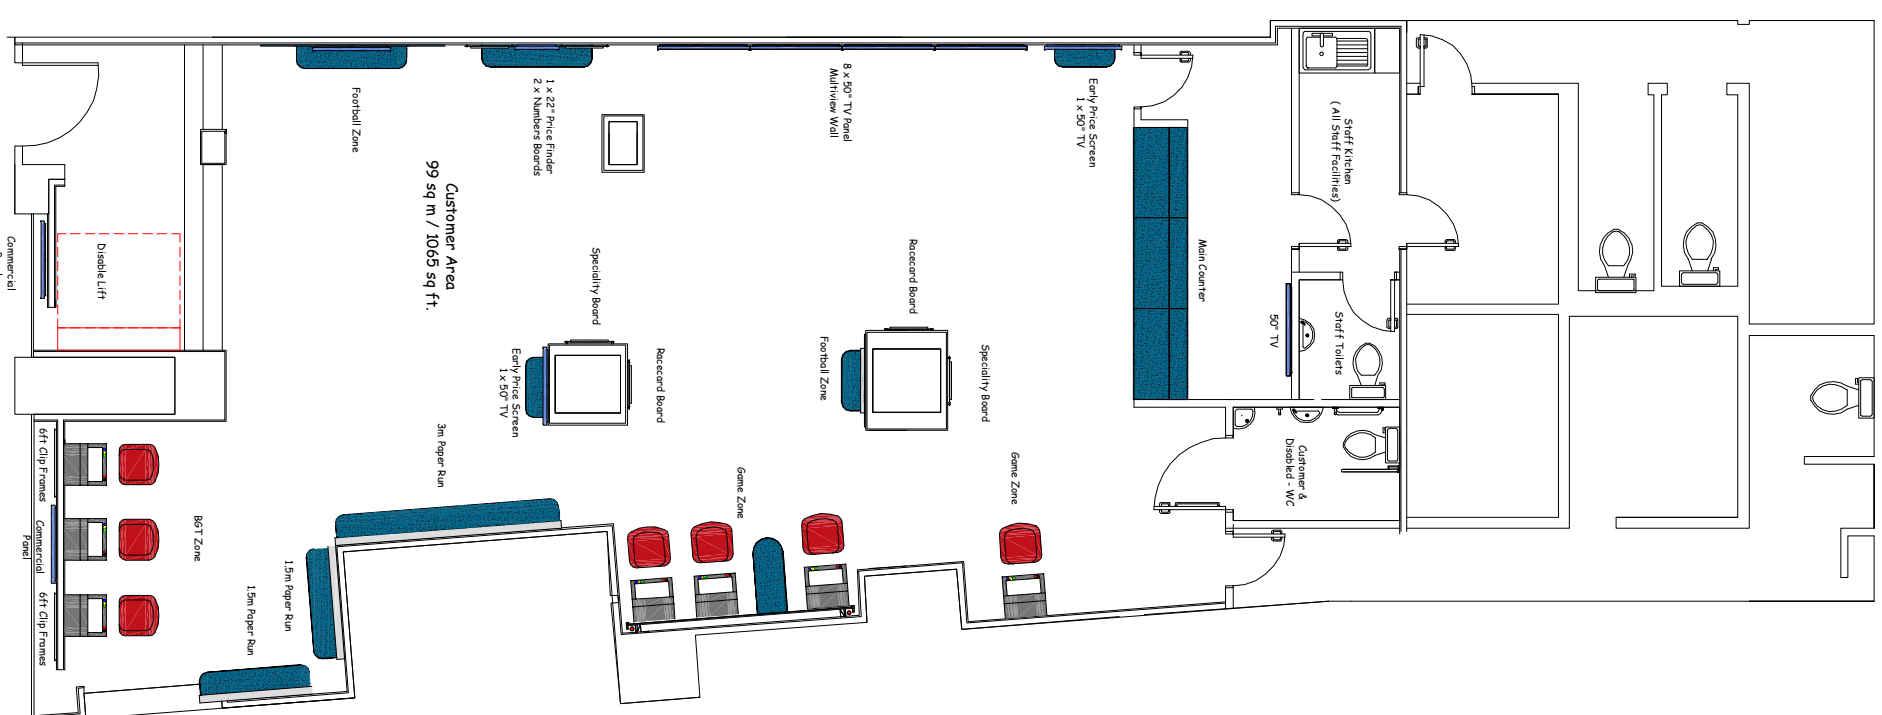

Notes:

The new price finder is to be on a 24hr power supply

Notes:

1. Deliveries to the shops are to be booked with the warehouse at least 48 hours in advance.
2. The vans are loaded up before 12pm the day before so any forgotten items need to be rang through to the warehouse before then.
3. Contractors, Sub- Contractors, Engineers and shop fitters are all responsible for the removal of their own rubbish. No rubbish is to be left on site at the end of the fit without approval from the P.M
4. The keradene flooring is only to extend 3 tiles in depth in front of the gentry, with square edges
5. Pelmet lighting is to be installed above all paper displays runs.
6. Ava 8" led down lights are to be installed on a 4x4 grid based system
7. Red Led's are to be installed under the counter
8. Clip frames in the window beds are to be batoned of the cream board by 25mm with a 25mm recess. White led's are to be wrapped around the clip frames.
9. There are no TV's to be installed in the gamezones going forward
10. A full height wall with return to side of the counter, along with a full door set and architraves is to be installed to the staff entrance to the counter for security purposes.
11. The lead shopfitter for the allocated jobs are responsible for the site for the full programme, even if they finish early.
12. Ships are to be organized to be collected prior to leaving site on the final day.

Drawing Title:

Licence Plan

Location:

777-779 High Road  
Tottenham

Drawing No: 983BF-777LP

Revision: 1

Scale: 1:100

Date: 30/10/13

Drawn: TG