



ECD ARCHITECTS

**HARINGEY INFILL SITES
PLANNING APPLICATION**

SITE 09

LAND BETWEEN NOS. 10 & 12,
MUSWELL HILL PLACE,
MUSWELL HILL,
N10 3RR

DESIGN TO PROVIDE:

- AFFORDABLE HOUSING
- 2NR. 4BED 8PERSON HOUSES
- SITE AREA OF 0.0143 HA

SUBMITTED TO:

LONDON BOROUGH OF HARINGEY


FAO WARREN MYLES
RIVER PARK HOUSE
225 HIGH ROAD
WOOD GREEN
LONDON, N22 8HQ

ECD ARCHITECTS LTD

STUDIO 3, BLUE LION PLACE
237 LONG LANE, LONDON SE1 4PU
T. 020 7939 7500
F. 020 7939 7501
E. ecda@ecda.co.uk
www.ecda.co.uk





NOTES
1. Do not scale from this drawing. All dimensions to be checked by the Contractor before construction proceeds and prior to the fabrication of any component.

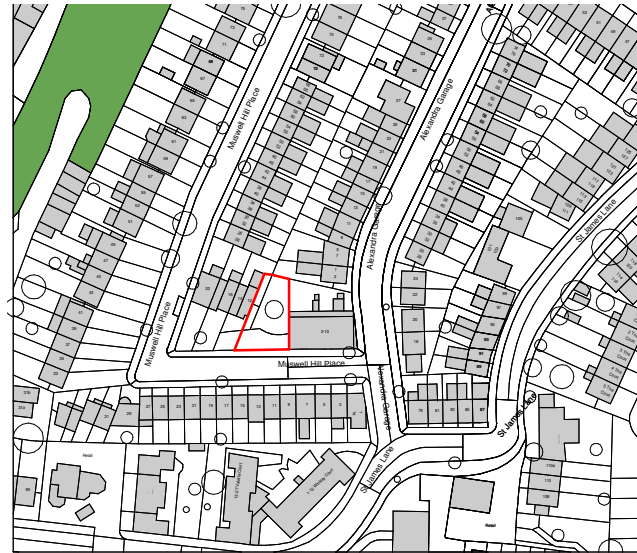


EXISTING LOCATION PLAN

1 : 1250

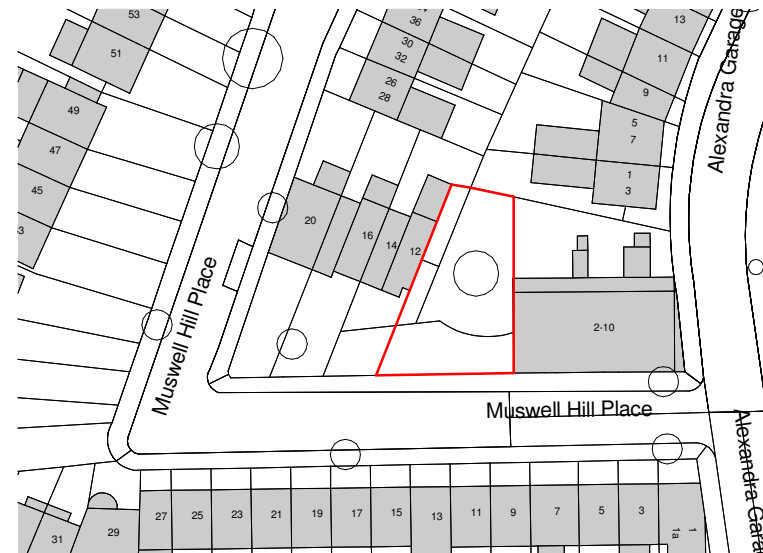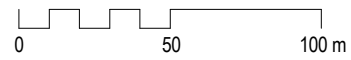

EXISTING SITE BLOCK PLAN

1 : 500

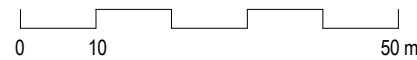

VIEW OF THE SITE BOUNDARY FROM FENTON ROAD



THE SITE BOUNDARY



VIEW OF SURROUNDING BUILDINGS



VIEW OF THE SITE BOUNDARY FROM FENTON ROAD

REVISION	DATE	DESCRIPTION

DRAWING ISSUE

PLANNING

CLIENT

LB OF HARINGEY



Studio 3 Blue Lion Place
London SE1 4PU
t: 020 7939 7500
e: ecds@ecd.co.uk
w: www.ecd.co.uk

PROJECT TITLE


HARINGEY INFILL SITES
Site 9. Land Between 10 & 12 Muswell Hill Place, Muswell Hill, N10 3RR

DRAWING TITLE


EXISTING LOCATION & SITE BLOCKPLAN

SCALE	DRAWN
As indicated @ A1	AS
DATE	CHECKED
02/06/14	NN
DWG REF.	REVISION
5429-09-1000	


NOTES
1. Do not scale from this drawing. All dimensions to be checked by the Contractor before construction proceeds and prior to the fabrication of any component.

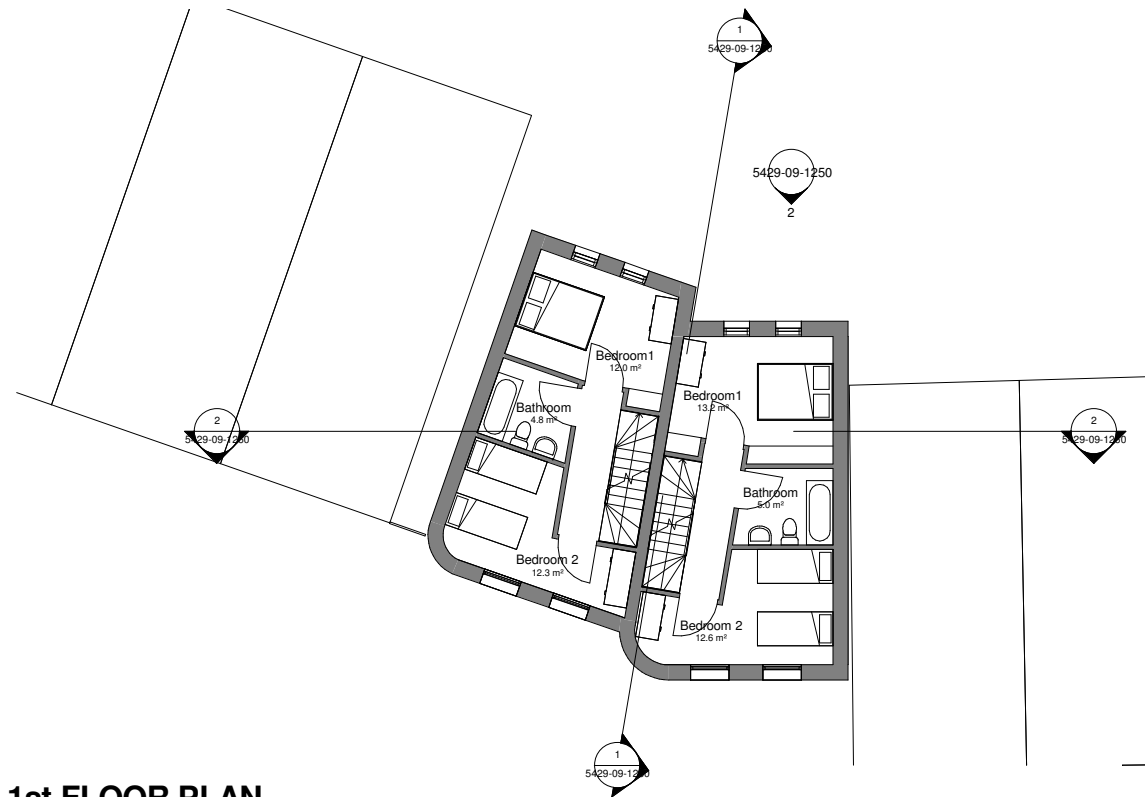


1st FLOOR PLAN
1 : 100

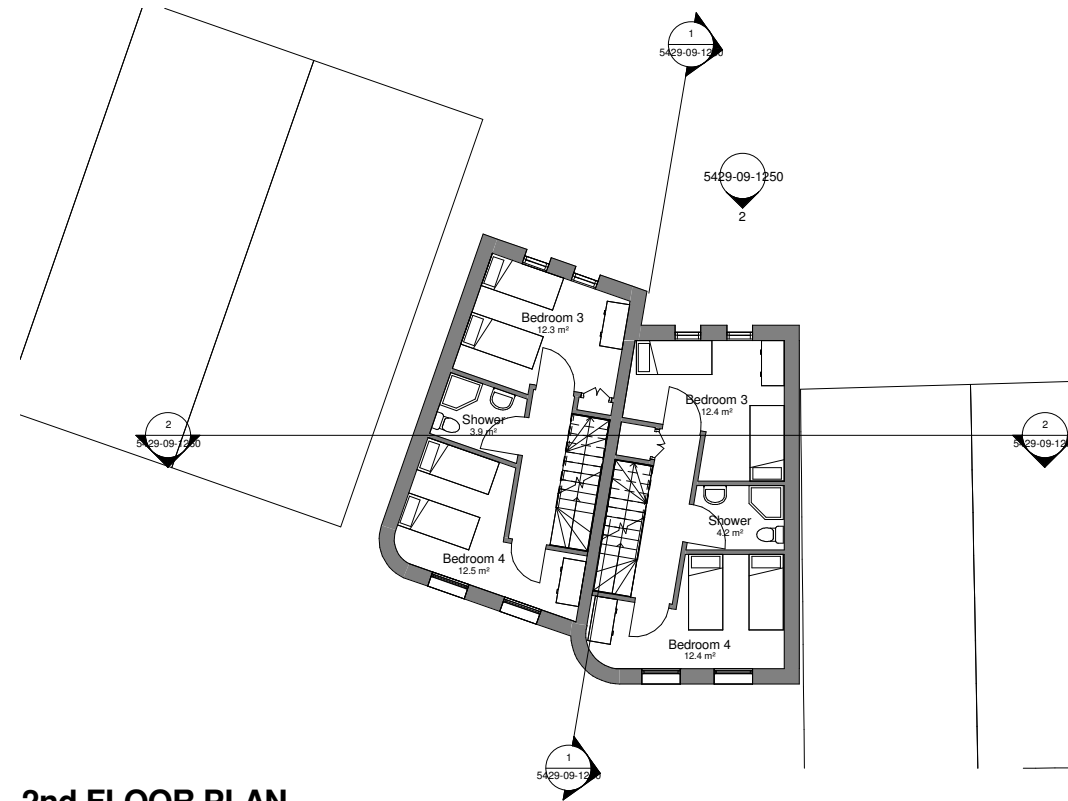

2nd FLOOR PLAN
1 : 100

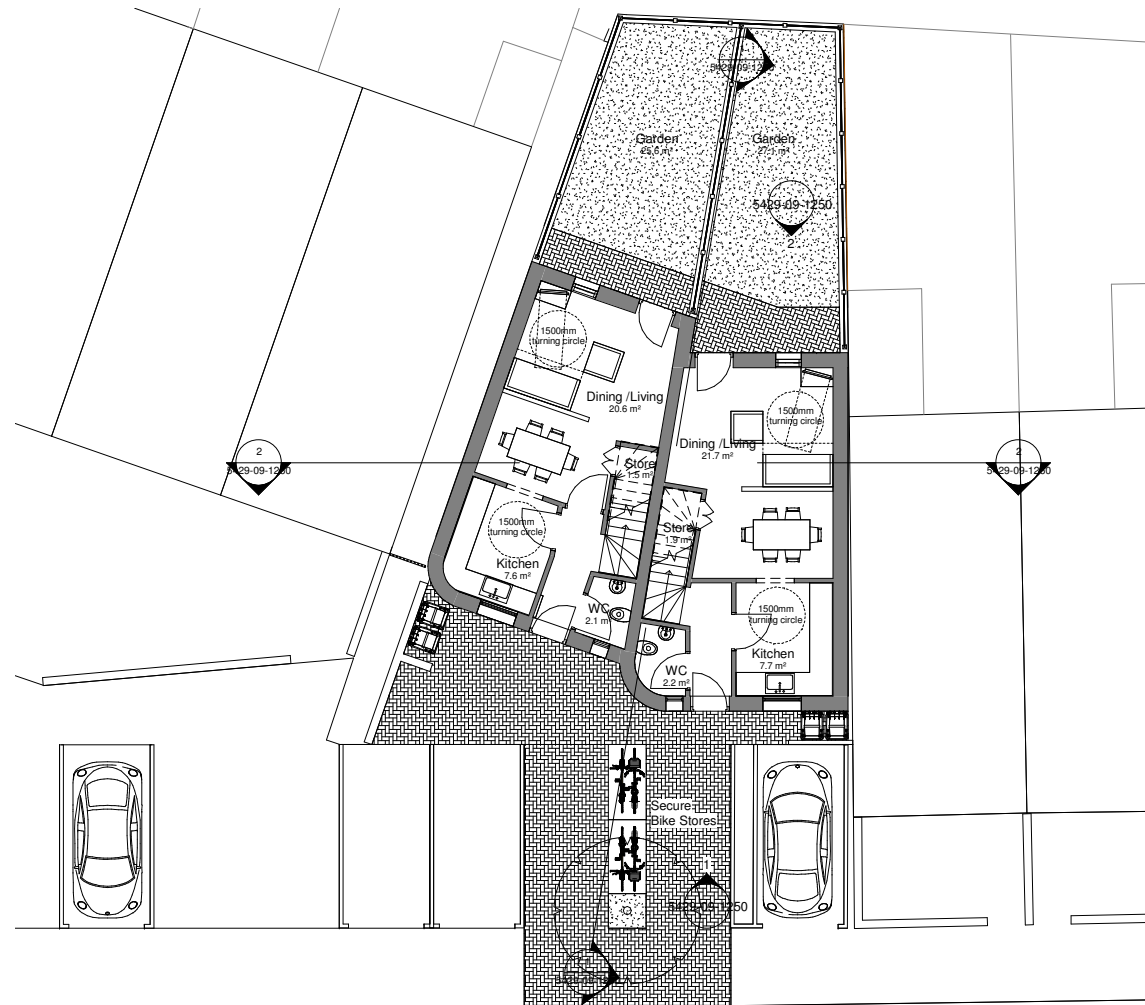

GROUND FLOOR PLAN
1 : 100

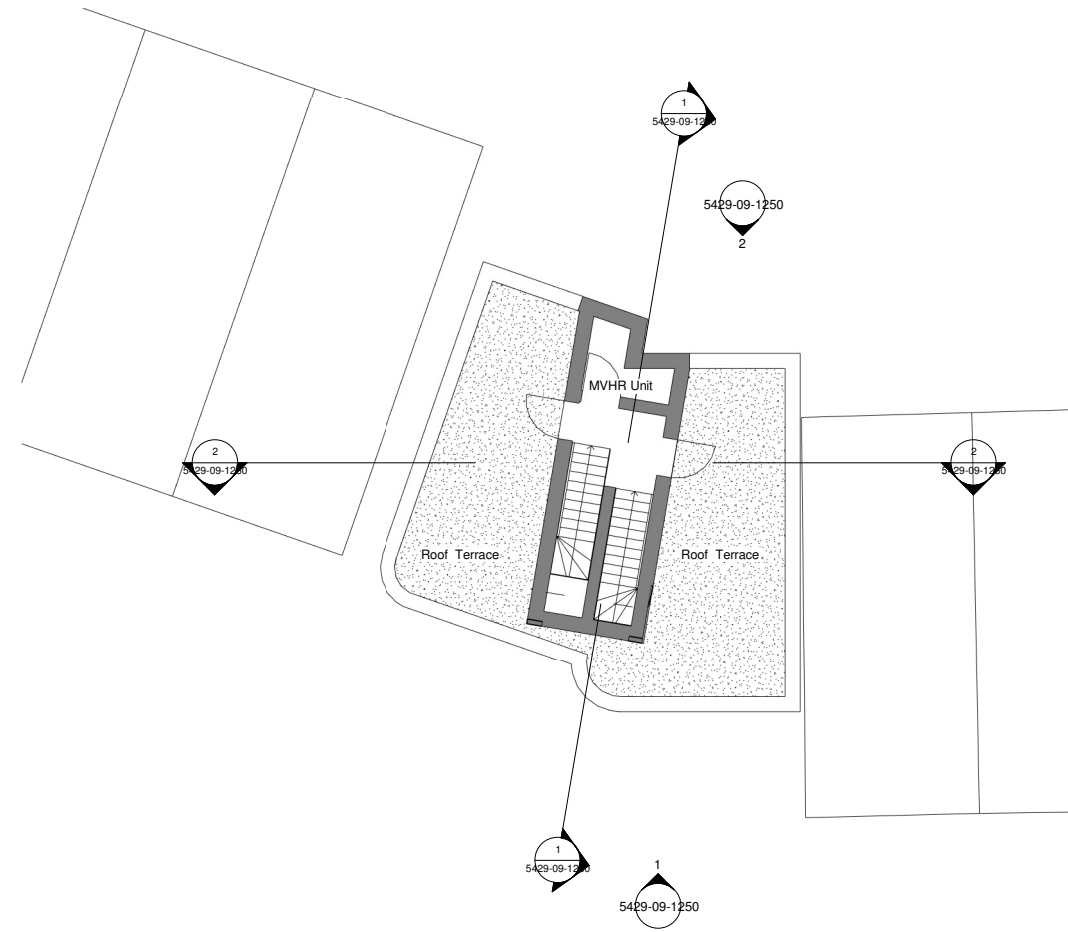

ROOF TERRACE
1 : 100



REVISION	DATE	DESCRIPTION

DRAWING ISSUE
PLANNING
CLIENT
LB OF HARINGEY

ECD Architects
ENERGY CONSCIOUS DESIGN

Studio 3 Blue Lion Place
London SE1 4PU
t: 020 7939 7500
f: 020 7939 7501
e: ecd@ecd.co.uk
w: www.ecd.co.uk

PROJECT TITLE
HARINGEY INFILL SITES
Site 9. Land Between 10 & 12 Muswell Hill Place, Muswell Hill, N10 3RR

DRAWING TITLE
PROPOSED LAYOUTS

SCALE 1 : 100 @ A1	DRAWN AS
DATE 02/06/14	CHECKED NN
DWG REF. 5429-09-1200	REVISION