



ECD ARCHITECTS

**HARINGEY INFILL SITES
PLANNING APPLICATION**

SITE 02

PARKING AREA BARNES COURT
CLARENCE ROAD
WOOD GREEN
N22 8PJ

DESIGN TO PROVIDE:

-AFFORDABLE HOUSING
-4NR. 3BED 5PERSON HOUSE
-SITE AREA OF 0.0792 HA


**SUBMITTED TO:
LONDON BOROUGH OF HARINGEY**

FAO WARREN MYLES
RIVER PARK HOUSE
225 HIGH ROAD
WOOD GREEN
LONDON, N22 8HQ

ECD ARCHITECTS LTD
STUDIO 3, BLUE LION PLACE
237 LONG LANE, LONDON SE1 4PU
T. 020 7939 7500
F. 020 7939 7501
E. ecda@ecda.co.uk
www.ecda.co.uk



NOTES
1. Do not scale from this drawing. All dimensions to be checked by the Contractor before construction proceeds and prior to the fabrication of any component.

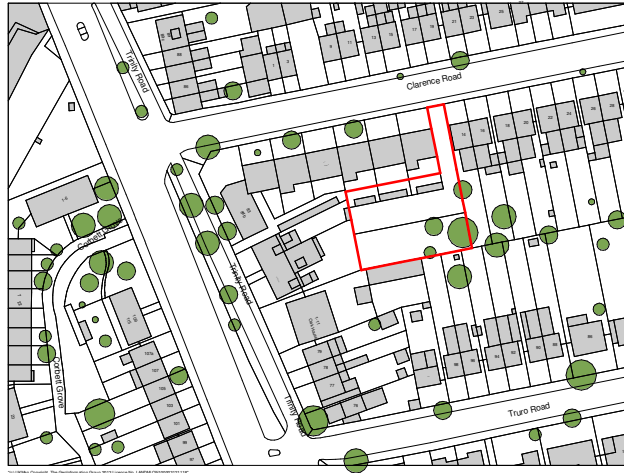


EXISTING LOCATION PLAN

1 : 1250



BLOCK PLAN

1 : 500

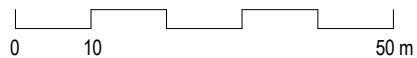

REVISION	DATE	DESCRIPTION

DRAWING ISSUE
PLANNING

CLIENT
LB OF HARINGEY




Studio 3 Blue Lion Place
London SE1 4PU
t: 020 7939 7500
e: ecd@ecd.co.uk
w: www.ecd.co.uk


PROJECT TITLE
**HARINGEY INFILL SITES
Site 2. Parking Area Adj Barnes Court,
N22 8PJ**

DRAWING TITLE
**EXISTING LOCATION & SITE
BLOCKPLAN**


SCALE As indicated @ A1	DRAWN AS
DATE 01/04/14	CHECKED NN
DWG REF. 5429-02-1000	REVISION

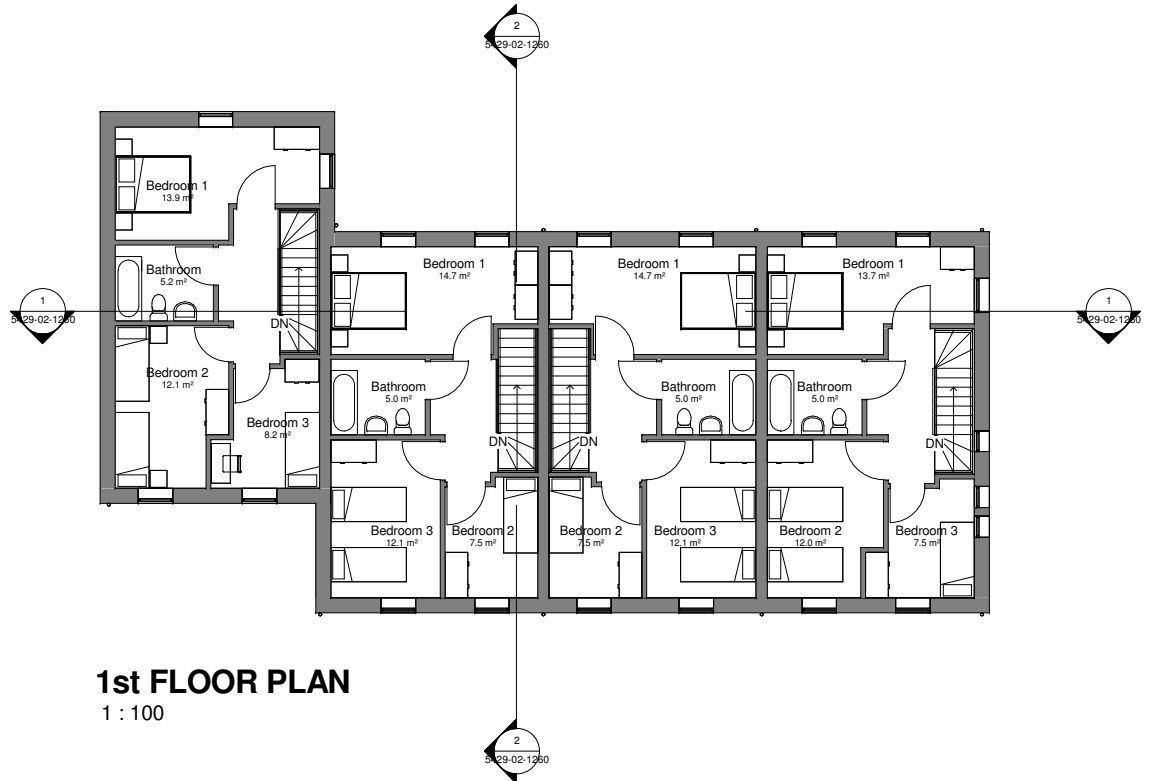

1st FLOOR PLAN
 1 : 100

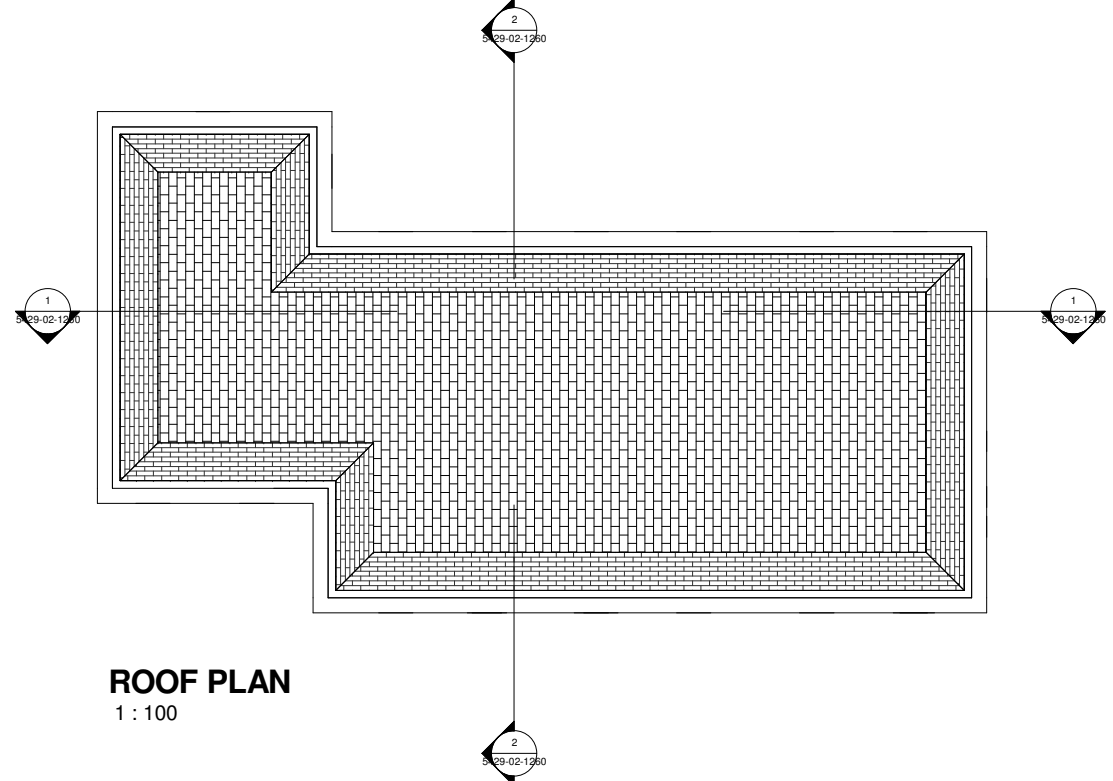

ROOF PLAN
 1 : 100

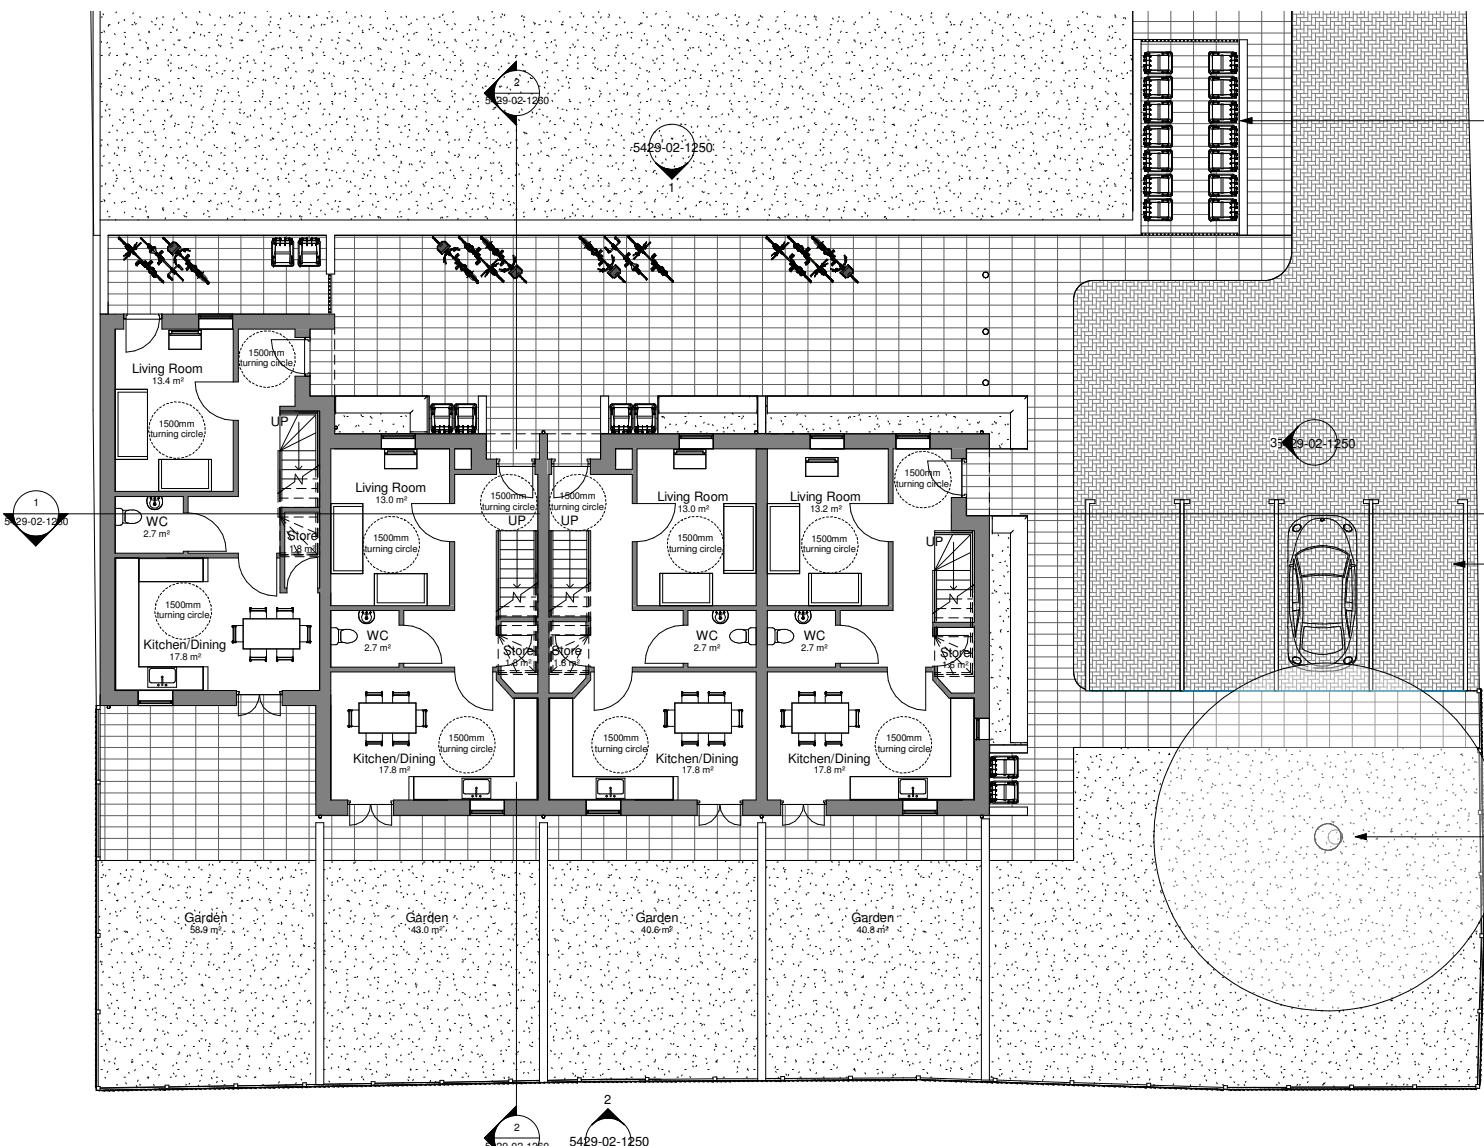


GROUND FLOOR PLAN
 1 : 100

ESTATE BIN STORE REPLACEMENT

N. 4 CAR SPACES REPROVISION

EXISTING TREE MAINTAINED

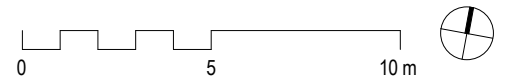

REVISION	DATE	BY	DESCRIPTION

DRAWING ISSUE
PLANNING
 CLIENT
 LB OF HARINGEY

ECD Architects
 ENERGY CONSCIOUS DESIGN
 Studio 3 Blue Lion Place
 London SE1 4PU
 T: 020 7939 7500
 F: 020 7939 7501
 E: ecd@ecd.co.uk
 W: www.ecd.co.uk

PROJECT TITLE
HARINGEY INFILL SITES
 Site 2. Parking Area Adj Barnes Court,
 N22 8PJ

DRAWING TITLE
PROPOSED LAYOUTS

SCALE	DRAWN
1 : 100 @ A1	AS
DATE	CHECKED
01/04/14	NN
DWG REF.	REVISION
5429-02-1200	

NOTES
1. Do not scale from this drawing. All dimensions to be checked by the Contractor before construction proceeds and prior to the fabrication of any component.



REVISION	DATE	DESCRIPTION

DRAWING ISSUE
PLANNING

CLIENT
LB OF HARINGEY



Studio 3 Blue Lion Place
London SE1 4PU
t: 020 7939 7500
e: ecd@ecd.co.uk
w: www.ecd.co.uk

PROJECT TITLE
**HARINGEY INFILL SITES
Site 2. Parking Area Adj Barnes Court,
N22 8PJ**

DRAWING TITLE
VIEWS 02

SCALE	DRAWN
@ A1	AS
DATE	CHECKED
01/04/14	NN
DWG REF.	REVISION
5429-02-1801	