



ECD ARCHITECTS

**HARINGEY INFILL SITES
PLANNING APPLICATION**

SITE 08

LAND ADJACENT TO NO 82,
MUSWELL HILL PLACE,
MUSWELL HILL,
N10 3RR

DESIGN TO PROVIDE:

- PRIVATE FOR SALE
- 1NR. 4BED 6PERSON HOUSE
- SITE AREA OF 0.0113 HA

SUBMITTED TO:


LONDON BOROUGH OF HARINGEY

FAO WARREN MYLES
RIVER PARK HOUSE
225 HIGH ROAD
WOOD GREEN
LONDON, N22 8HQ

ECD ARCHITECTS LTD


STUDIO 3, BLUE LION PLACE
237 LONG LANE, LONDON SE1 4PU
T. 020 7939 7500
F. 020 7939 7501
E. ecda@ecda.co.uk
www.ecda.co.uk

NOTES
1. Do not scale from this drawing. All dimensions to be checked by the Contractor before construction proceeds and prior to the fabrication of any component.

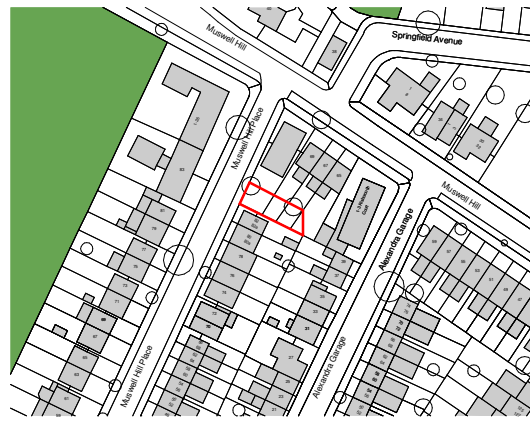


EXISTING LOCATION PLAN

1 : 1250

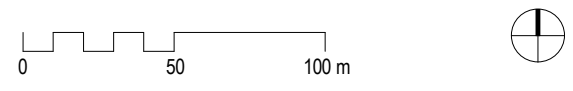

EXISTING BLOCK PLAN

1 : 500

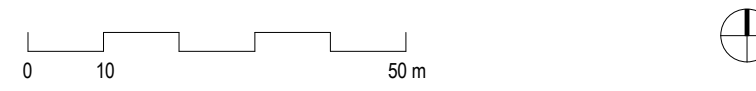

VIEW OF THE SITE AND ADJACENT BUILDINGS



VIEW OF THE SITE AND ADJACENT BUILDINGS



VIEW FROM SITE TO NEIGHBOURING BUILDING



VIEW FROM SITE TO ADJOINING GARDENS

REVISION	DATE	BY	DESCRIPTION

DRAWING ISSUE
PLANNING

CLIENT
LB OF HARINGEY



Studio 3 Blue Lion Place
London SE1 4PU
t: 020 7939 7500
e: ecds@ecd.co.uk
w: www.ecd.co.uk

PROJECT TITLE
**HARINGEY INFILL SITES
Site 8. Land Adj. 82 Muswell Hill Place,
Muswell Hill, N10 3RR**

DRAWING TITLE
EXISTING LOCATION & BLOCKPLAN



SCALE	DRAWN
As indicated @ A1	AS
DATE	CHECKED
28/04/14	NN
DWG REF.	REVISION
5429-08-1000	

NOTES
1. Do not scale from this drawing. All dimensions to be checked by the Contractor before construction proceeds and prior to the fabrication of any component.




PROPOSED LOCATION PLAN

1 : 1250

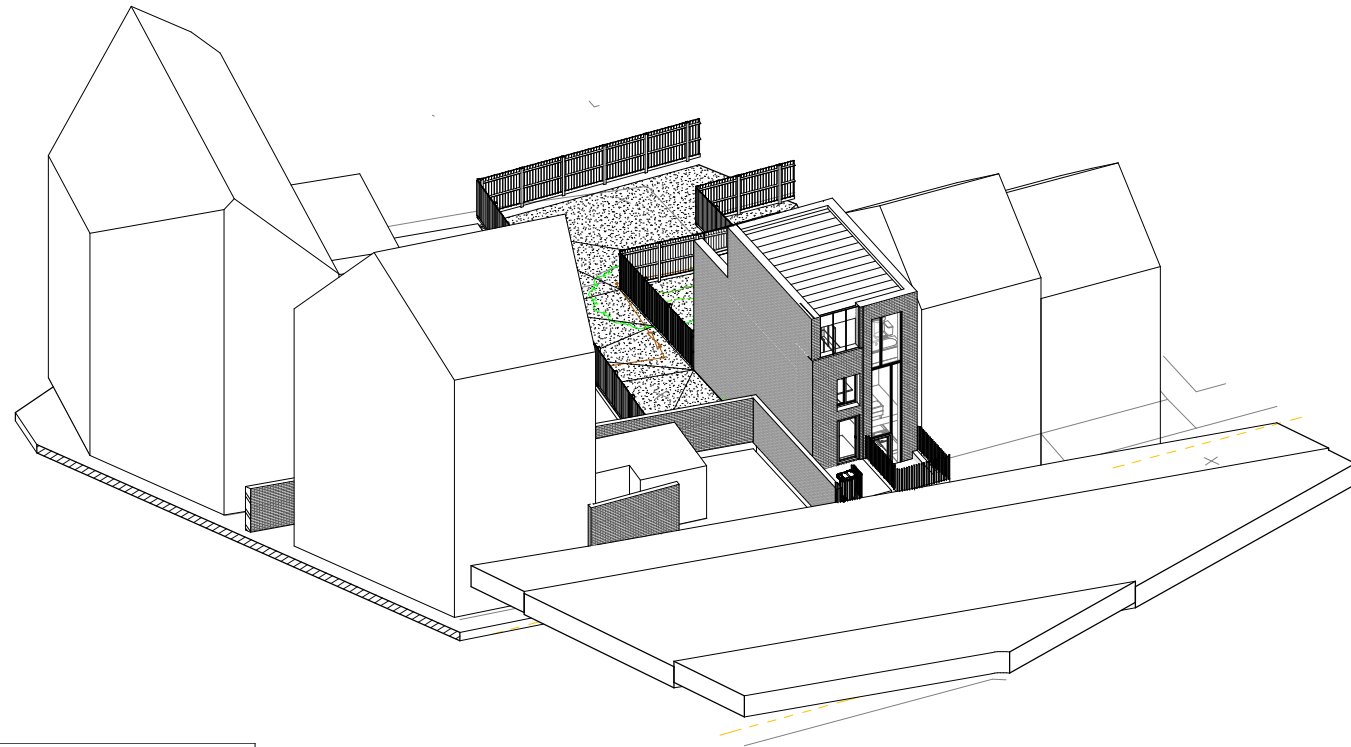
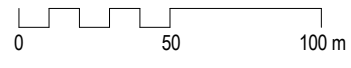


3D VIEW

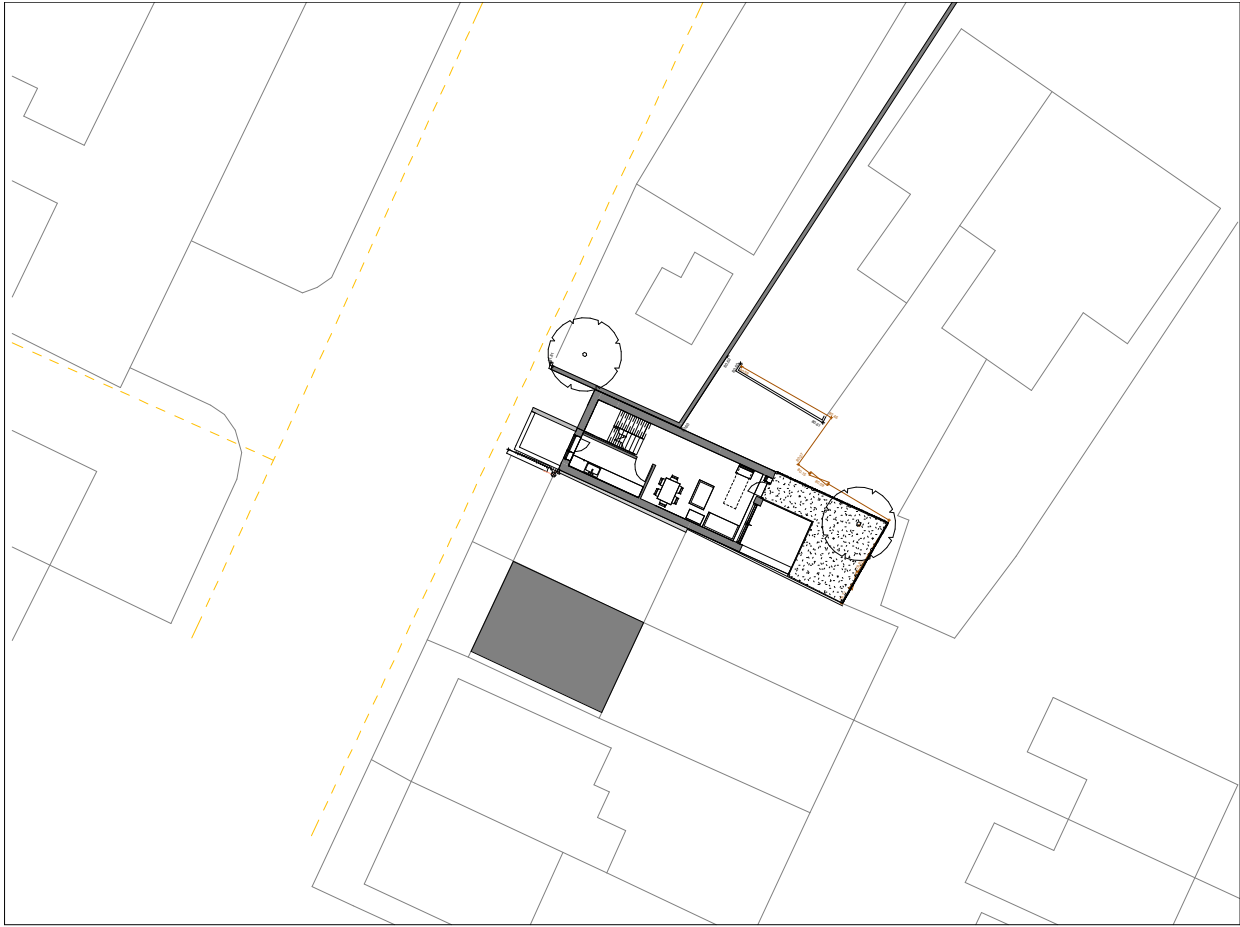

PROPOSED SITE PLAN

1 : 200

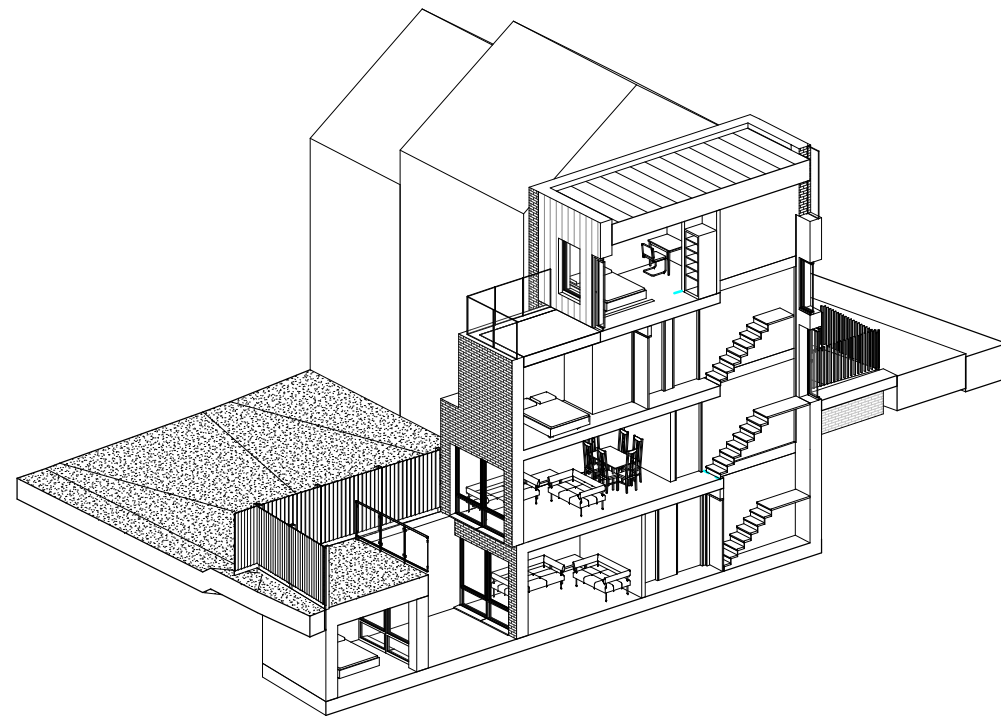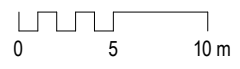

3D SECTION

REVISION	DATE	DESCRIPTION
DRAWING ISSUE		
PLANNING		
CLIENT		
LB OF HARINGEY		

ECD Architects
ENERGY CONSCIOUS DESIGN

Studio 3 Blue Lion Place
London SE1 4PU
T: 020 7939 7500
E: ecd@ecd.co.uk
W: www.ecd.co.uk

PROJECT TITLE


HARINGEY INFILL SITES
Site 8. Land Adj. 82 Muswell Hill Place,
Muswell Hill, N10 3RR

DRAWING TITLE


**PROPOSED LOCATION & SITE
BLOCKPLAN**

SCALE	DRAWN
As indicated @ A1	AS
DATE	CHECKED
28/04/14	NN
DWG REF.	REVISION
5429-08-1100	


NOTES
 1. Do not scale from this drawing. All dimensions to be checked by the Contractor before construction proceeds and prior to the fabrication of any component.

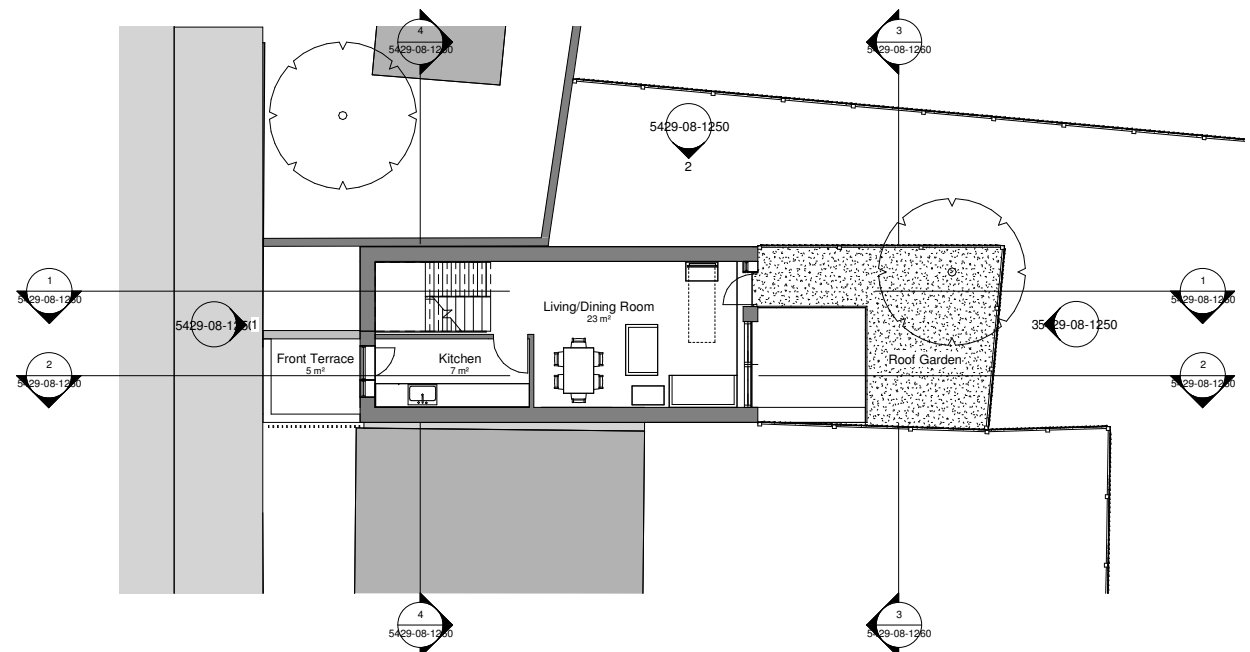


PROPOSED LOWER GROUND FLOOR
 1 : 100

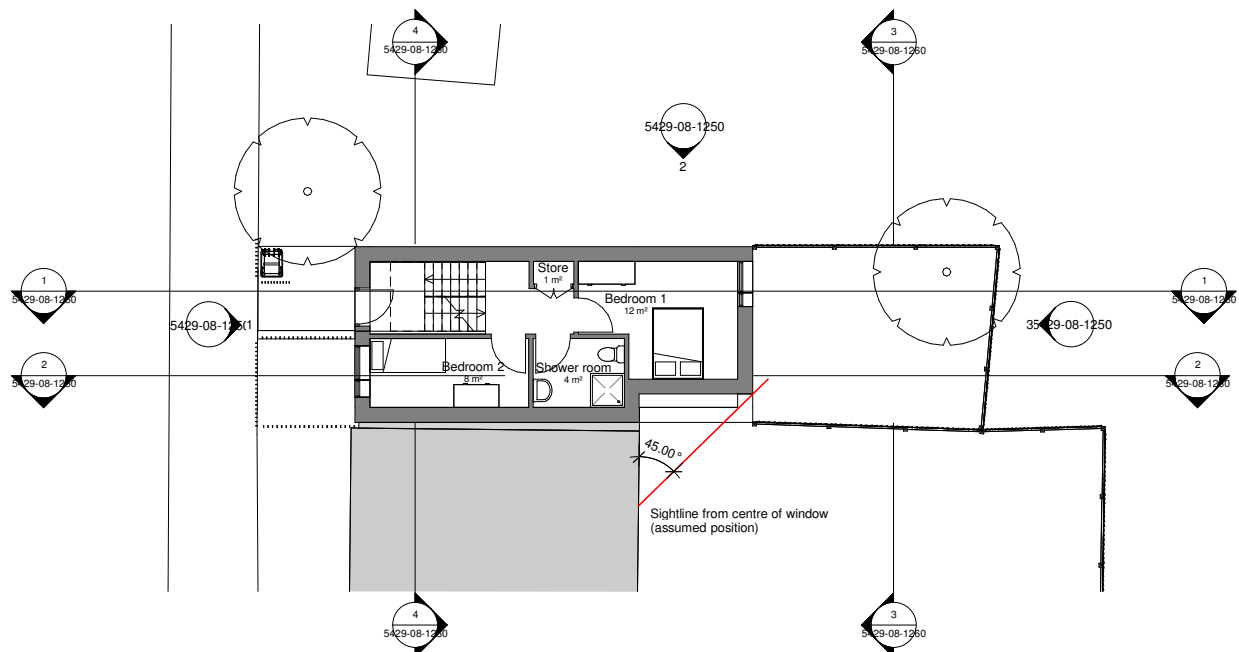

**PROPOSED UPPER GROUND FLOOR PLAN
 ENTRANCE LEVEL**
 1 : 100

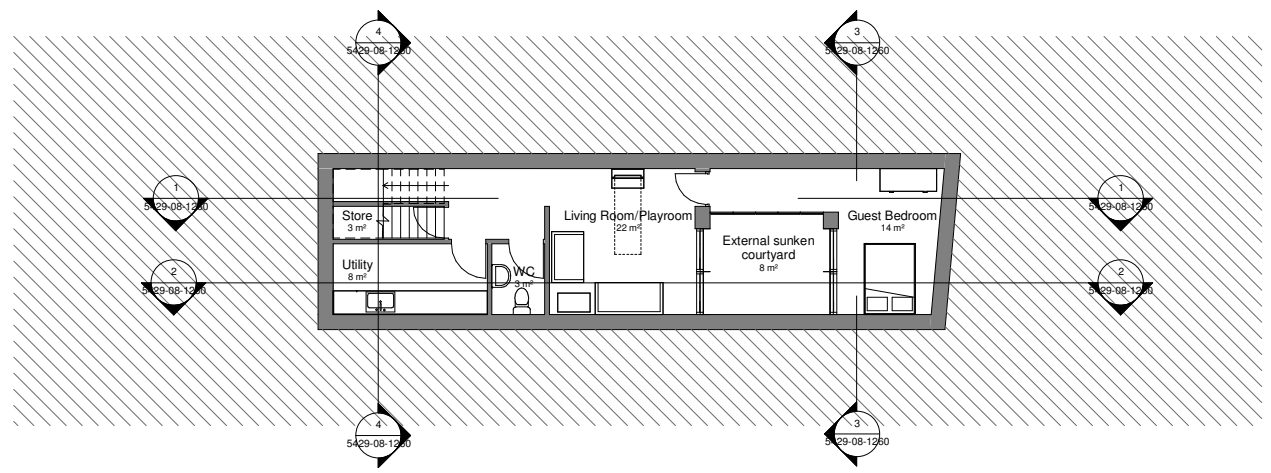

PROPOSED BASEMENT LEVEL
 1 : 100

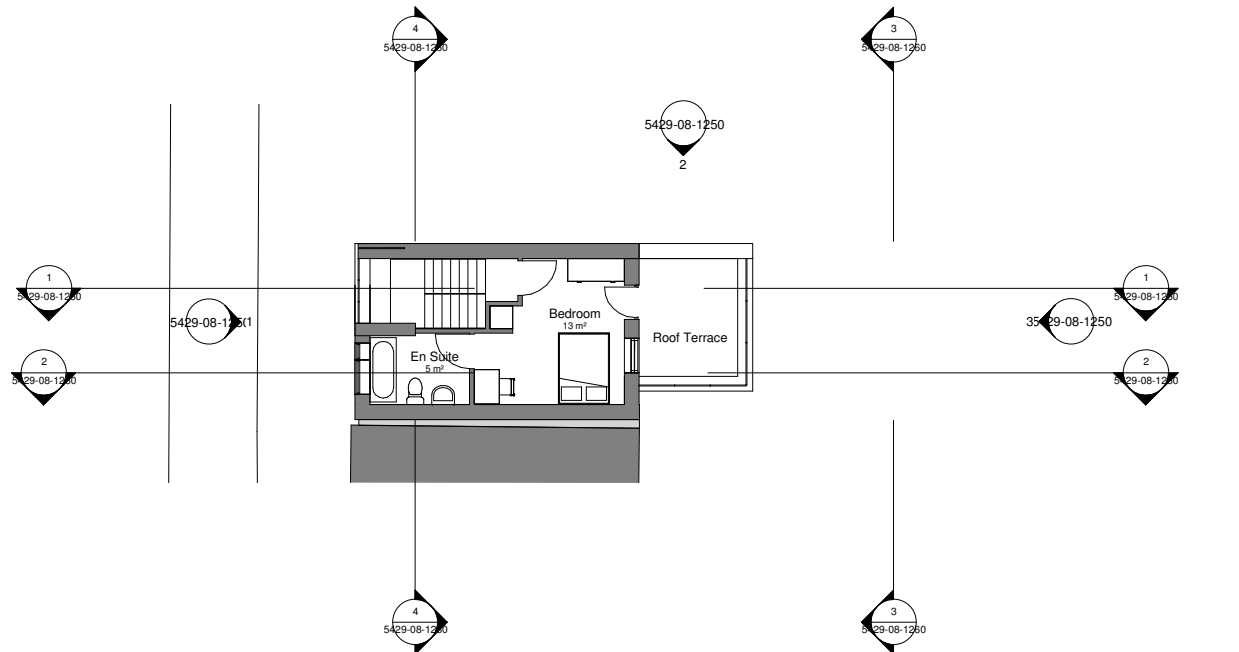

PROPOSED 1st FLOOR PLAN
 1 : 100



REVISION	DATE	BY	DESCRIPTION

DRAWING ISSUE
PLANNING
 CLIENT
LB OF HARINGEY

ECD Architects
 ENERGY CONSCIOUS DESIGN
 Studio 3 Blue Lion Place
 London SE1 4PU
 t: 020 7939 7500
 f: 020 7939 7501
 e: ecd@ecda.co.uk
 w: www.ecda.co.uk

PROJECT TITLE
HARINGEY INFILL SITES
 Site 8. Land Adj. 82 Muswell Hill Place,
 Muswell Hill, N10 3RR

DRAWING TITLE
PROPOSED LAYOUTS

SCALE 1 : 100 @ A1	DRAWN LP
DATE 28/04/14	CHECKED NN
DWG REF. 5429-08-1200	REVISION



ECD COMPUTER FILE

NOTES

1. Do not scale from this drawing. All dimensions to be checked by the Contractor before construction proceeds and prior to the fabrication of any component.

REVISION	DATE	DESCRIPTION

DRAWING ISSUE
PLANNING

CLIENT
 LB OF HARINGEY



Studio 3 Blue Lion Place
 London SE1 4PU
 t: 020 7939 7500
 e: ecd@ecd.co.uk
 w: www.ecd.co.uk

PROJECT TITLE
HARINGEY INFILL SITES
 Site 8. Land Adj. 82 Muswell Hill Place,
 Muswell Hill, N10 3RR

DRAWING TITLE
VIEWS 02

SCALE	DRAWN
@ A1	Author
DATE	CHECKED
28/04/14	Checker
DWG REF.	REVISION
5429-08-1801	

NOTES
1. Do not scale from this drawing. All dimensions to be checked by the Contractor before construction proceeds and prior to the fabrication of any component.



REVISION	DATE	DESCRIPTION

DRAWING ISSUE
PLANNING
CLIENT

LB OF HARINGEY



Studio 3 Blue Lion Place
London SE1 4PU
t: 020 7939 7500
e: ecd@ecd.co.uk
w: www.ecd.co.uk

PROJECT TITLE
HARINGEY INFILL SITES
Site 8. Land Adj. 82 Muswell Hill Place,
Muswell Hill, N10 3RR

DRAWING TITLE
VIEWS 03

SCALE	DRAWN
@ A1	AS
DATE	CHECKED
28/04/14	NN
DWG REF.	REVISION
5429-08-1802	