





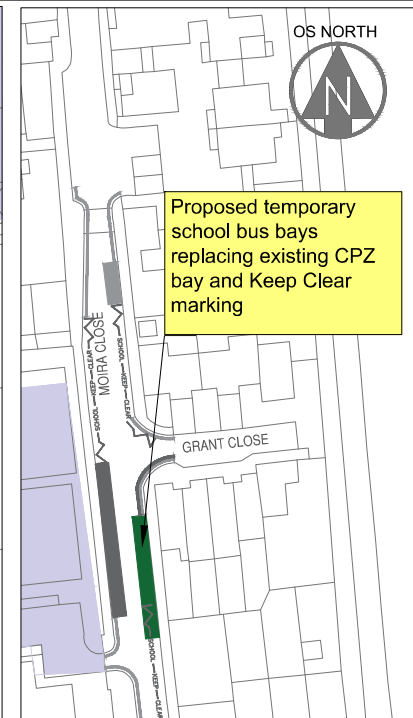

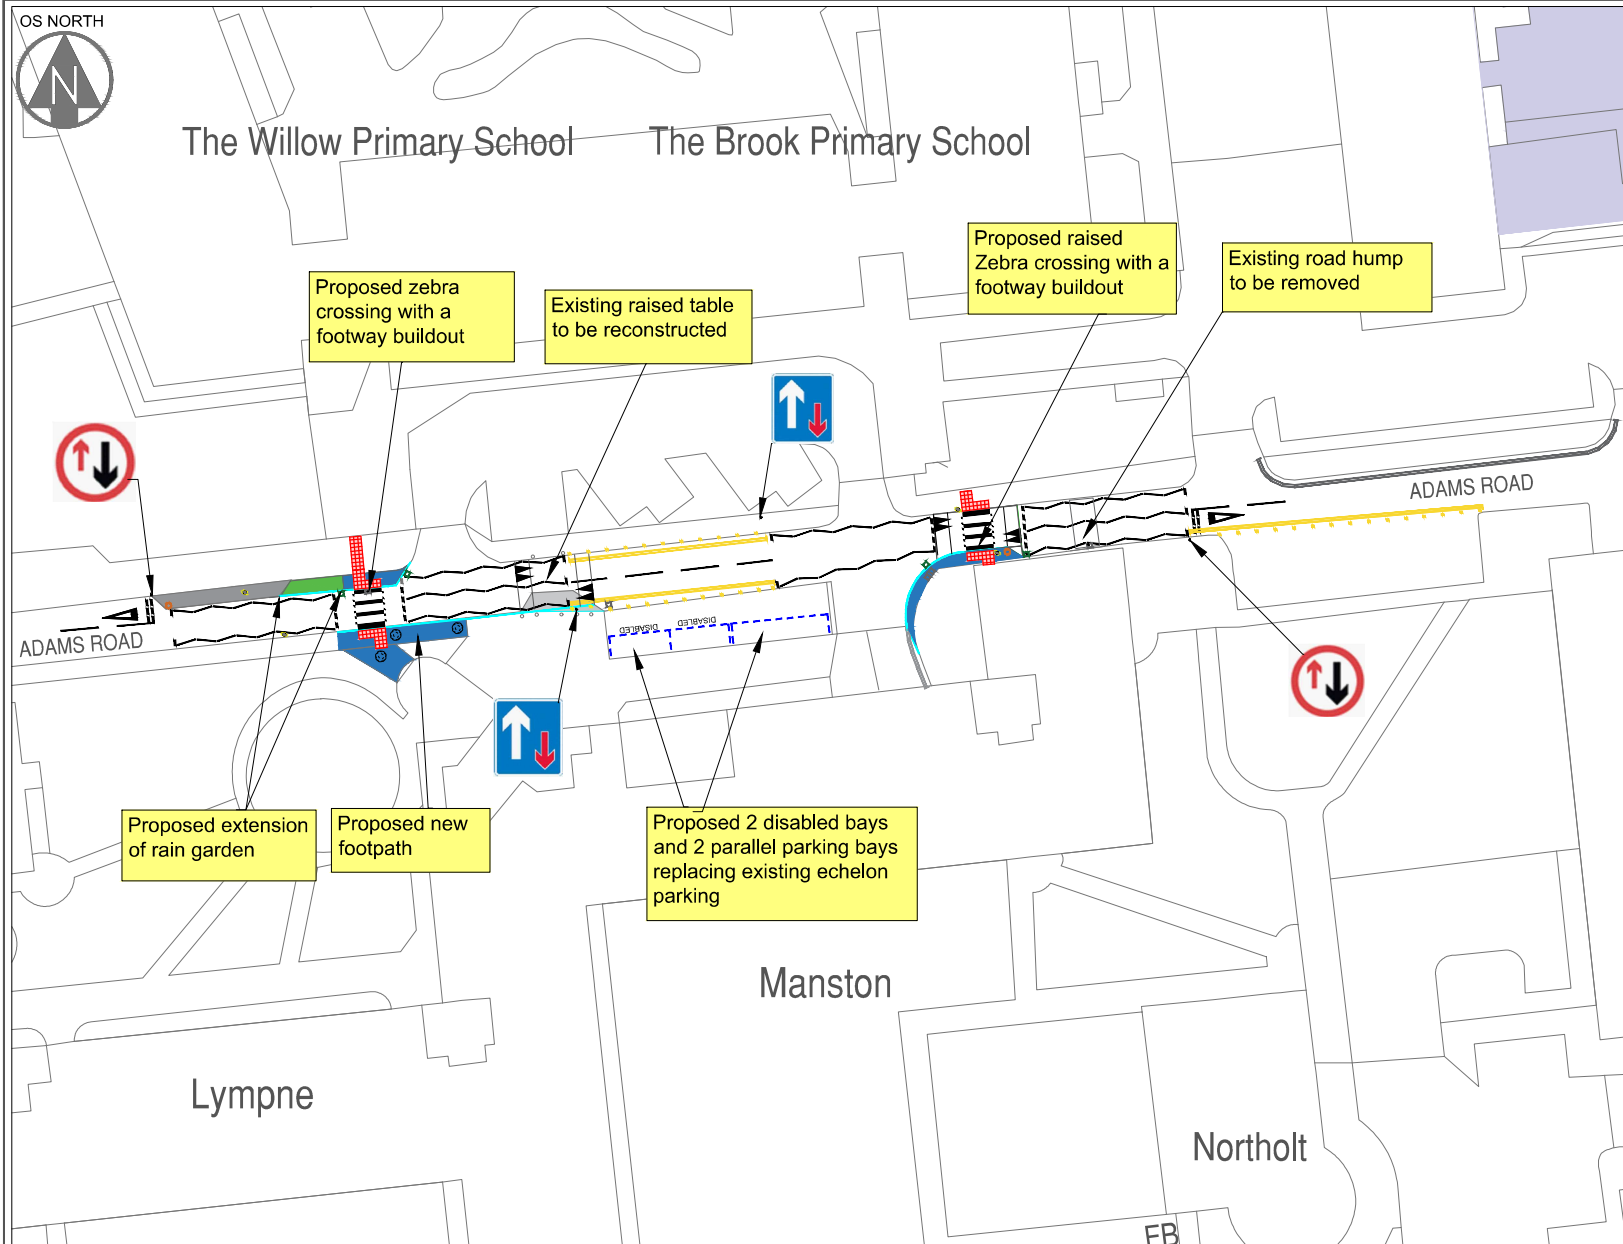

PROPOSED ZEBRA CROSSINGS

THE WILLOW AND THE BROOK PRIMARY SCHOOLS - ADAMS ROAD N17 (Not to Scale)



- KEY:**
-  Proposed Parking bays
 -  Proposed DYL and At Any Time loading restrictions
 -  Proposed removal of some trees and vegetation
 -  Proposed removal of existing buildout
 -  Proposed Priority over oncoming vehicles
 -  Proposed Giveaway to oncoming vehicles