

Helen Chapman

020 8489 2615

[helen.chapman@haringey.gov.uk](mailto:helen.chapman@haringey.gov.uk)

14 February 2012

To: All Members of the Regulatory Committee

Dear Member,

Regulatory Committee - Tuesday, 21st February, 2012


Please find attached a copy of a supplementary appendix to the following report for the above meeting which was not available at the time of collation of the agenda:

**9. PLANNING ENFORCEMENT - EXPEDIENCY (PAGES 1 - 12)**

Yours sincerely

Helen Chapman  
Principal Committee Co-Ordinator

This page is intentionally left blank

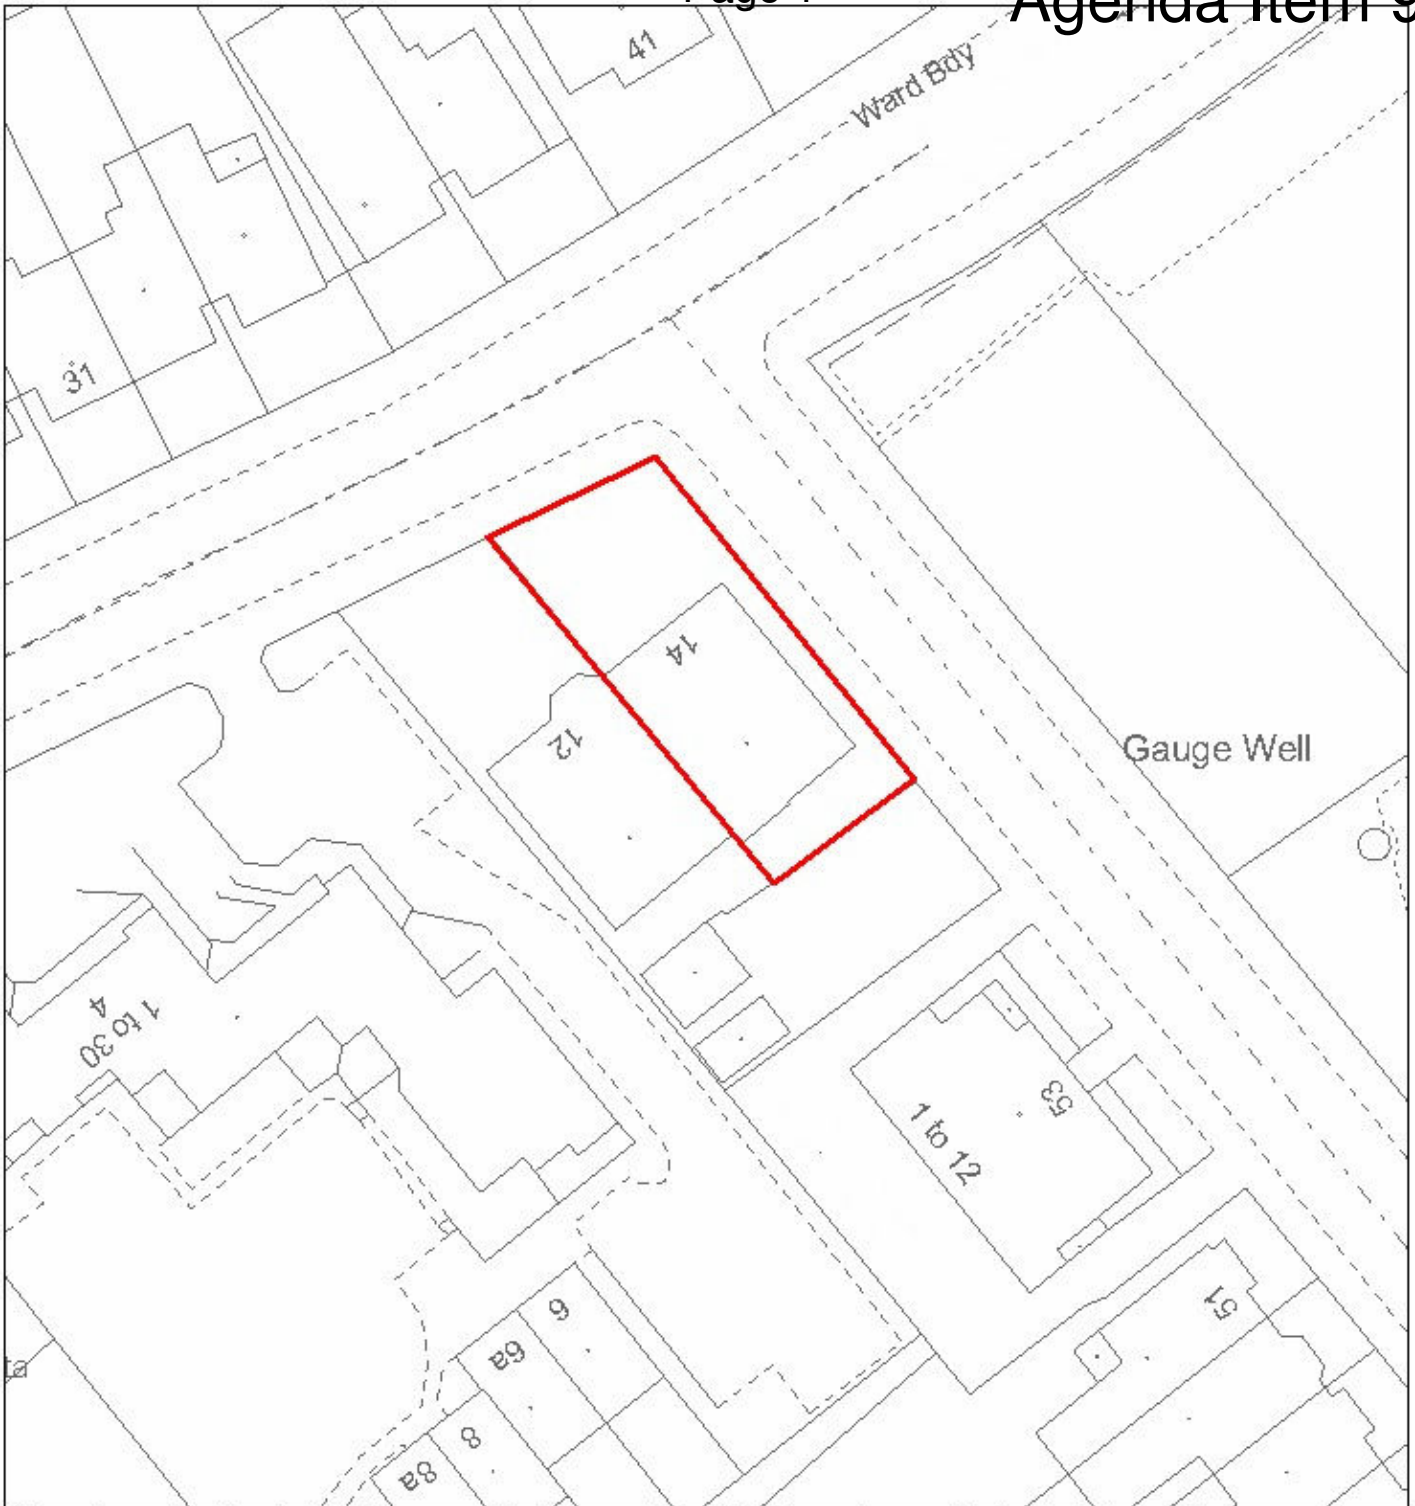


This map is reproduced from Ordnance Survey material with the permission of the Ordnance Survey on behalf of the Controller of Her Majesty's Stationery Office © Crown copyright. Unauthorised reproduction infringes Crown copyright and may lead to prosecution or civil proceedings. LB Haringey 100019199 2010

**Town and Country Planning Act 1990 (As amended)**



Myles Joyce  
 Planning Enforcement &  
 Appeals  
 6th Floor River Park  
 House  
 225 High Road  
 London N22 8HQ

	Drawn by	Haringey Council
	Scale	1:500
	Date	27.01.2012
	Drawing	N/A

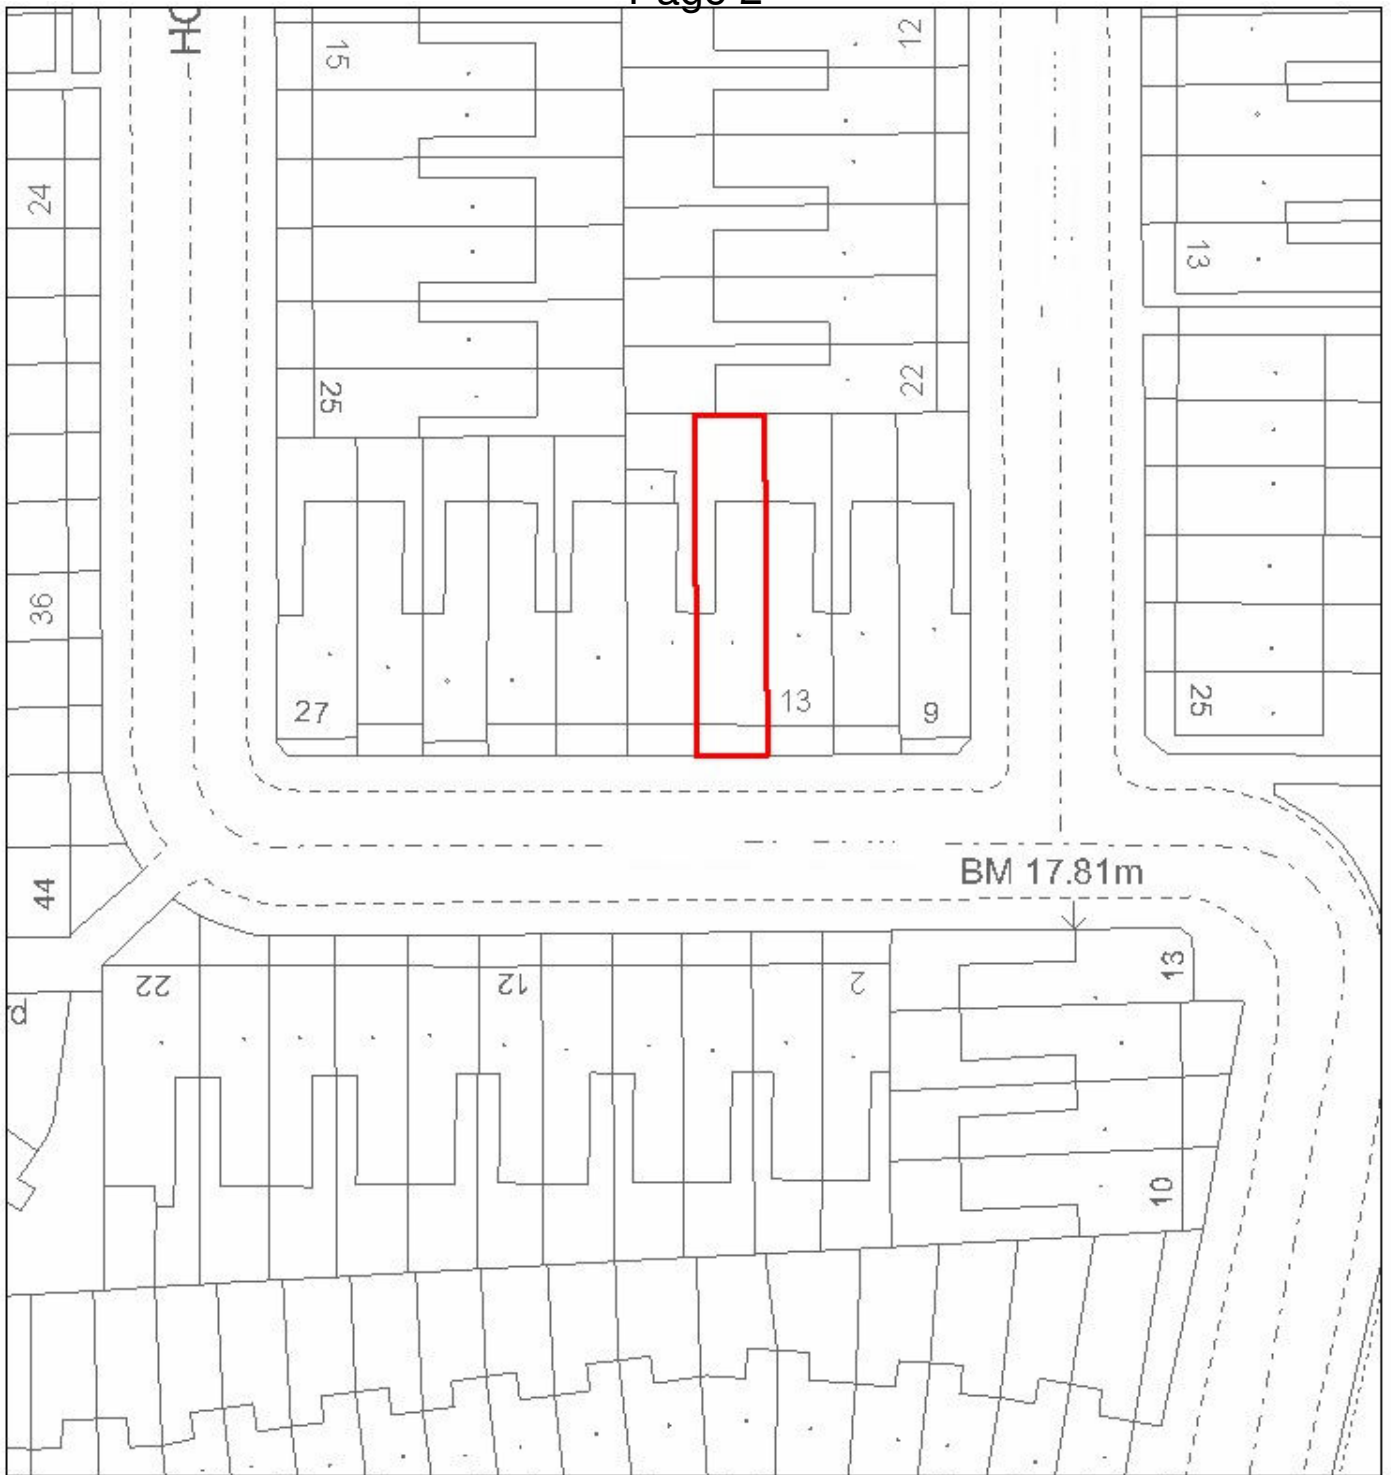


This map is reproduced from Ordnance Survey material with the permission of the Ordnance Survey on behalf of the Controller of Her Majesty's Stationery Office © Crown copyright. Unauthorised reproduction infringes Crown copyright and may lead to prosecution or civil proceedings. LB Haringey 100019199 2010

**Town and Country Planning Act 1990 (As amended)**



Myles Joyce  
 Planning Enforcement &  
 Appeals  
 6th Floor River Park House  
 225 High Road  
 London N22 8HQ

	Drawn by	Haringey Council
	Scale	1:500
	Date	27.01/2012
	Drawing	N/A

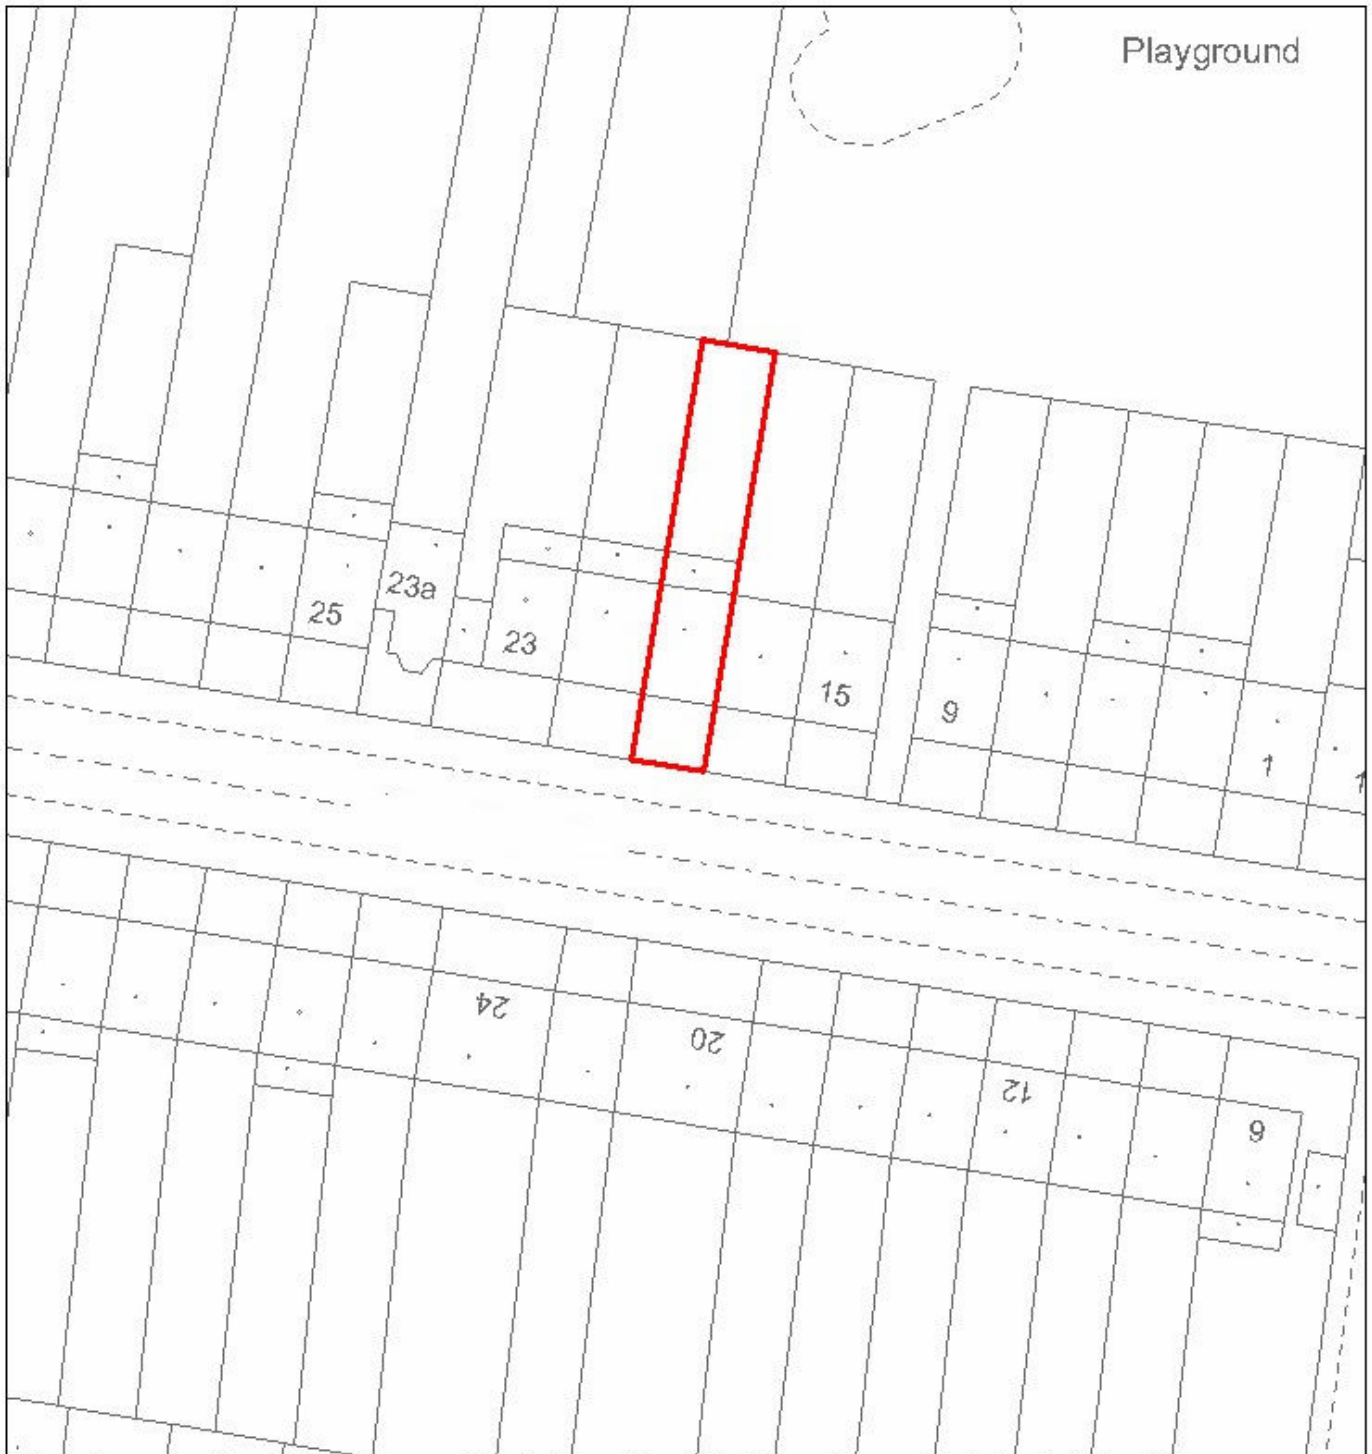


This map is reproduced from Ordnance Survey material with the permission of the Ordnance Survey on behalf of the Controller of Her Majesty's Stationery Office © Crown copyright. Unauthorised reproduction infringes Crown copyright and may lead to prosecution or civil proceedings. LB Haringey 100019199 2010

### Town and Country Planning Act 1990 (As amended)



Myles Joyce  
 Planning Enforcement &  
 Appeals  
 Team Leader  
 6th Floor River Park House  
 225 High Road  
 London N22 8HQ

	Drawn by	Haringey Council
	Scale	1:500
	Date	27/01/2012
	Drawing	

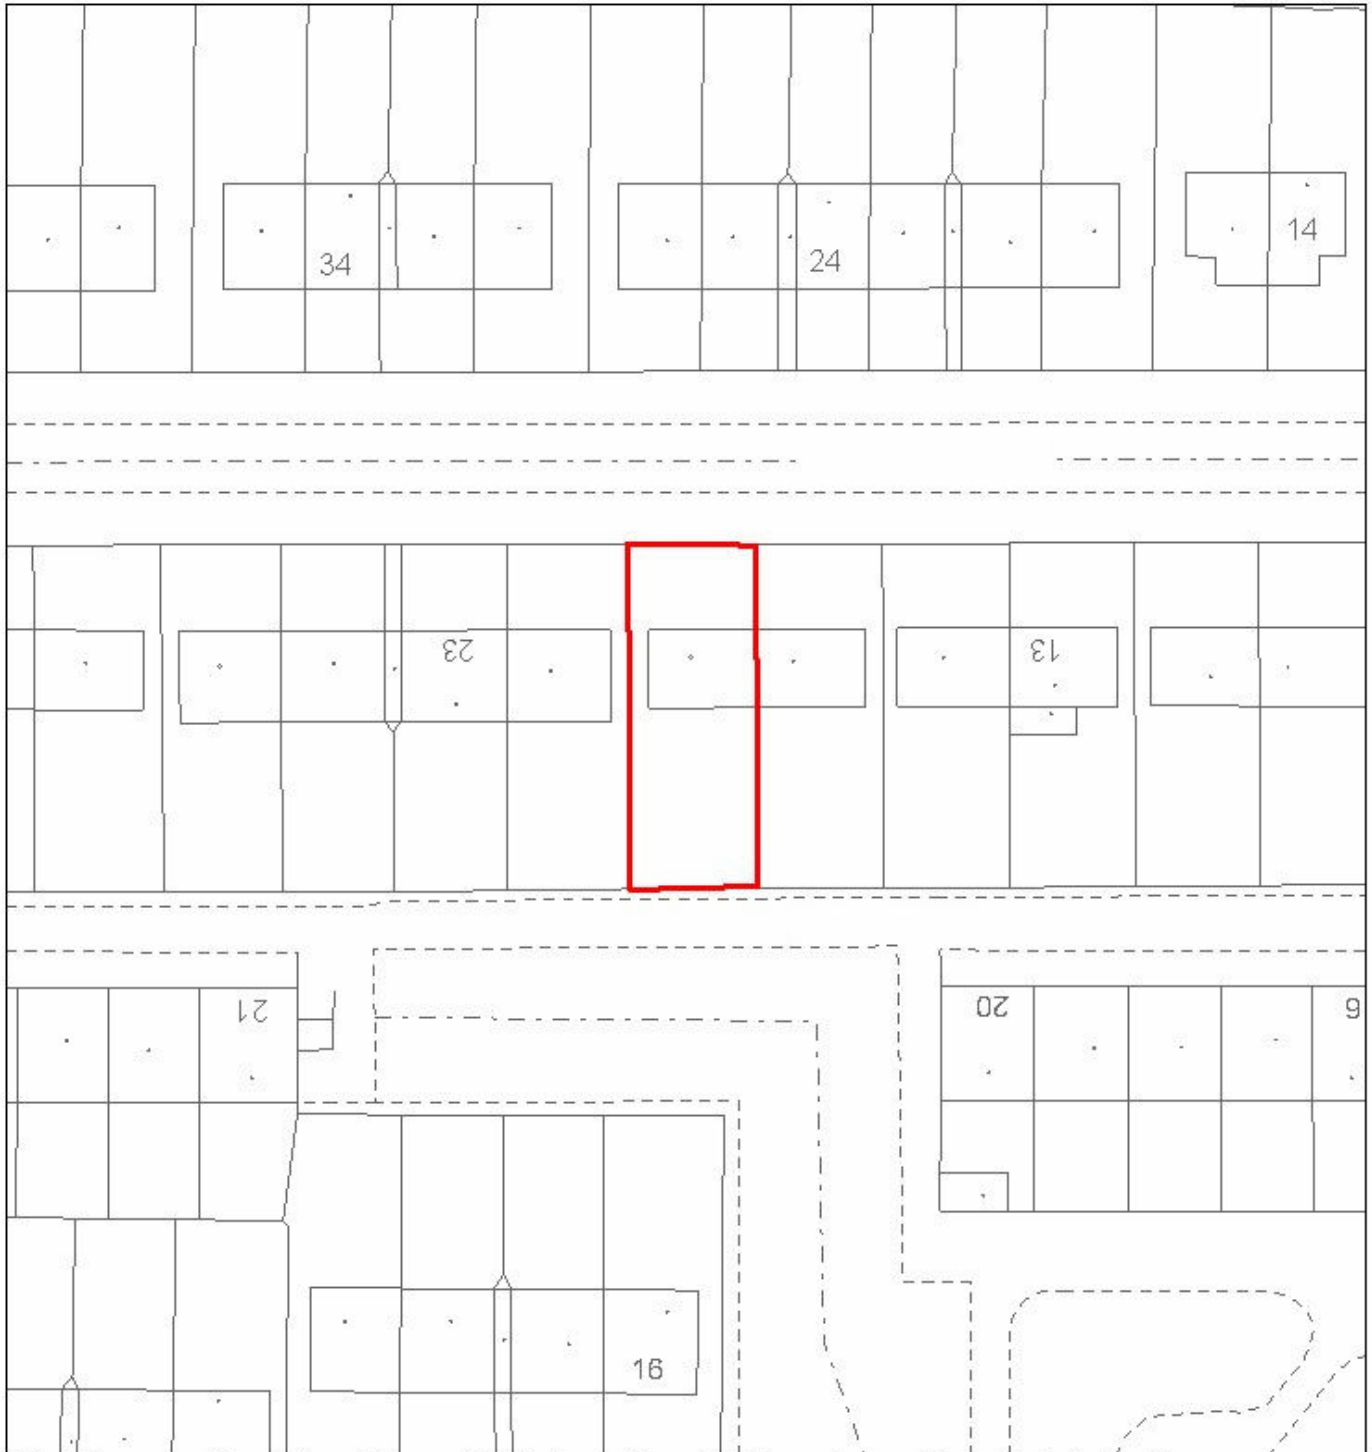


This map is reproduced from Ordnance Survey material with the permission of the Ordnance Survey on behalf of the Controller of Her Majesty's Stationery Office © Crown copyright. Unauthorised reproduction infringes Crown copyright and may lead to prosecution or civil proceedings. LB Haringey 100019199 2010

**Town and Country Planning Act 1990 (As amended)**



Myles Joyce  
 Planning Enforcement &  
 Appeals  
 6th Floor River Park House  
 225 High Road  
 London N22 8HQ

	Drawn by	Haringey Council
	Scale	1:500
	Date	27/01/2012
	Drawing	

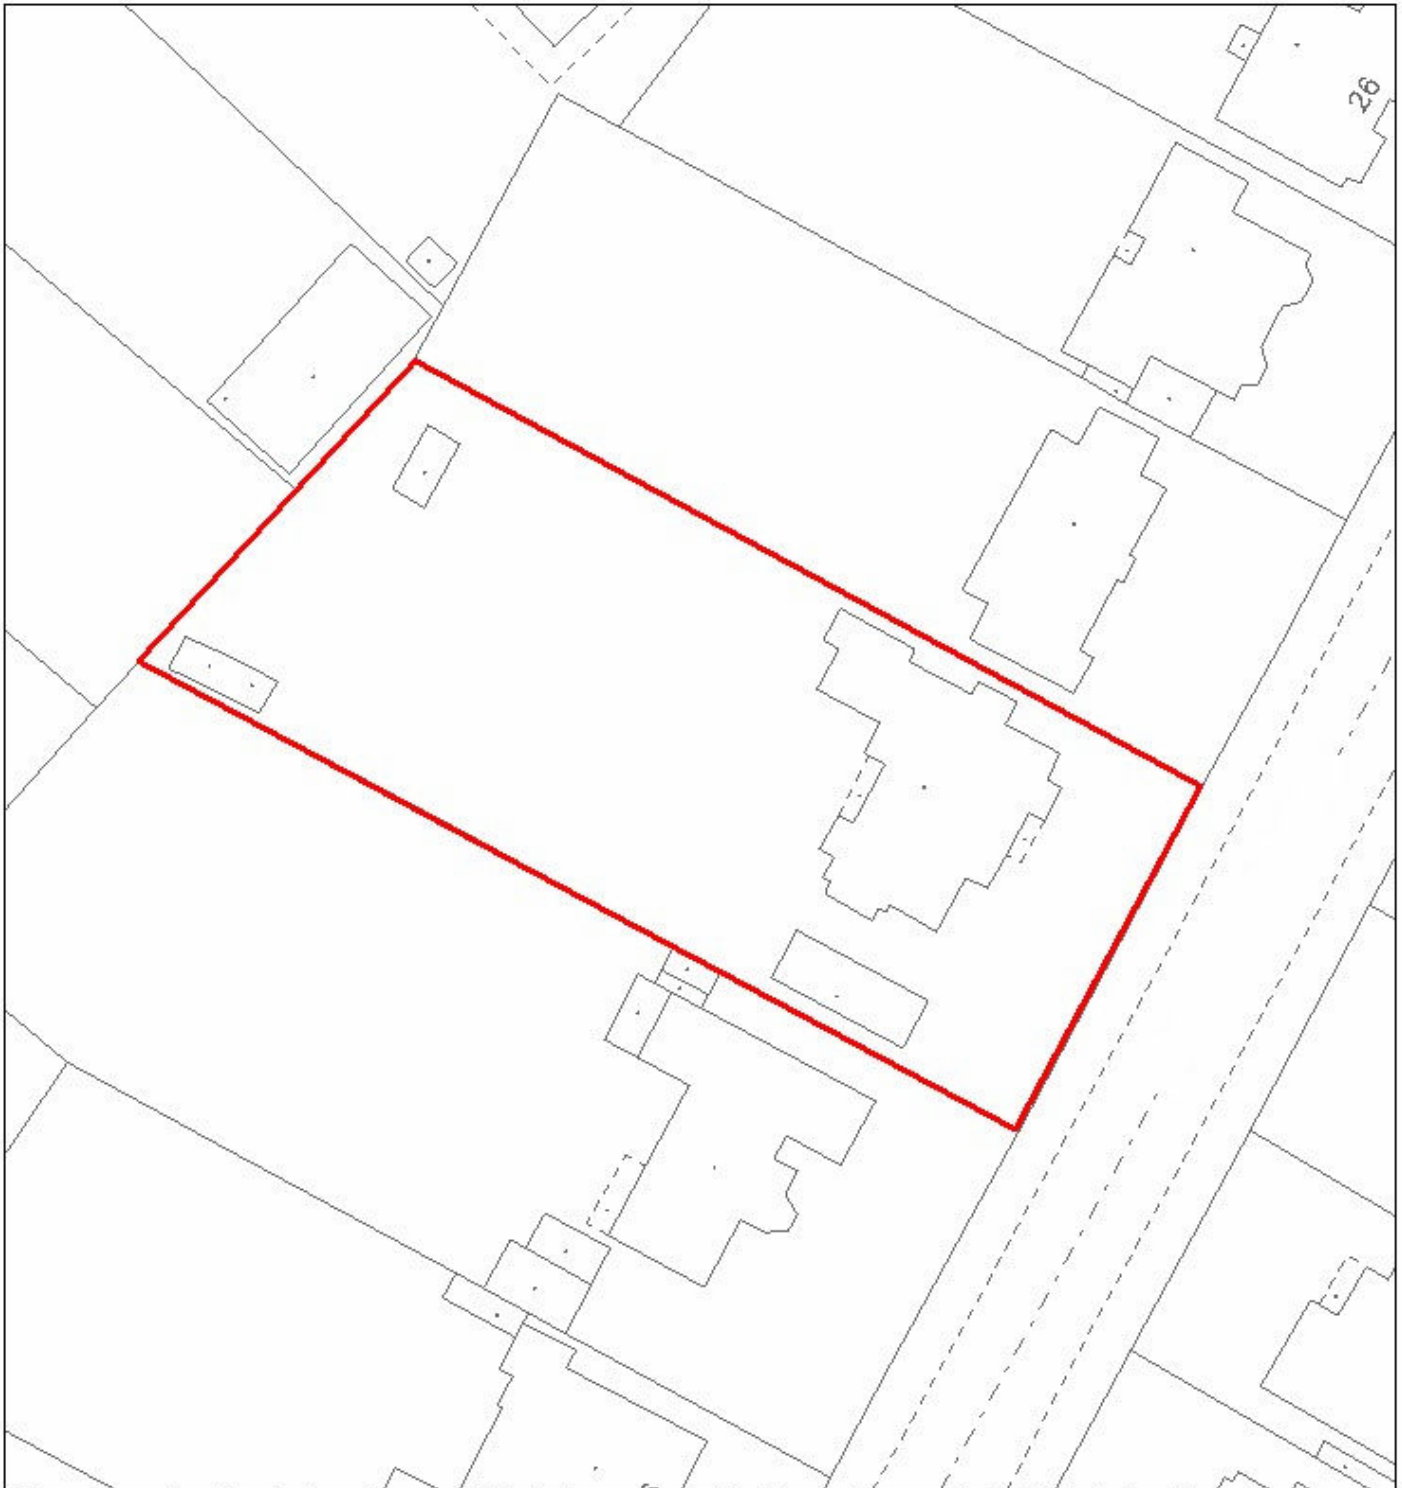


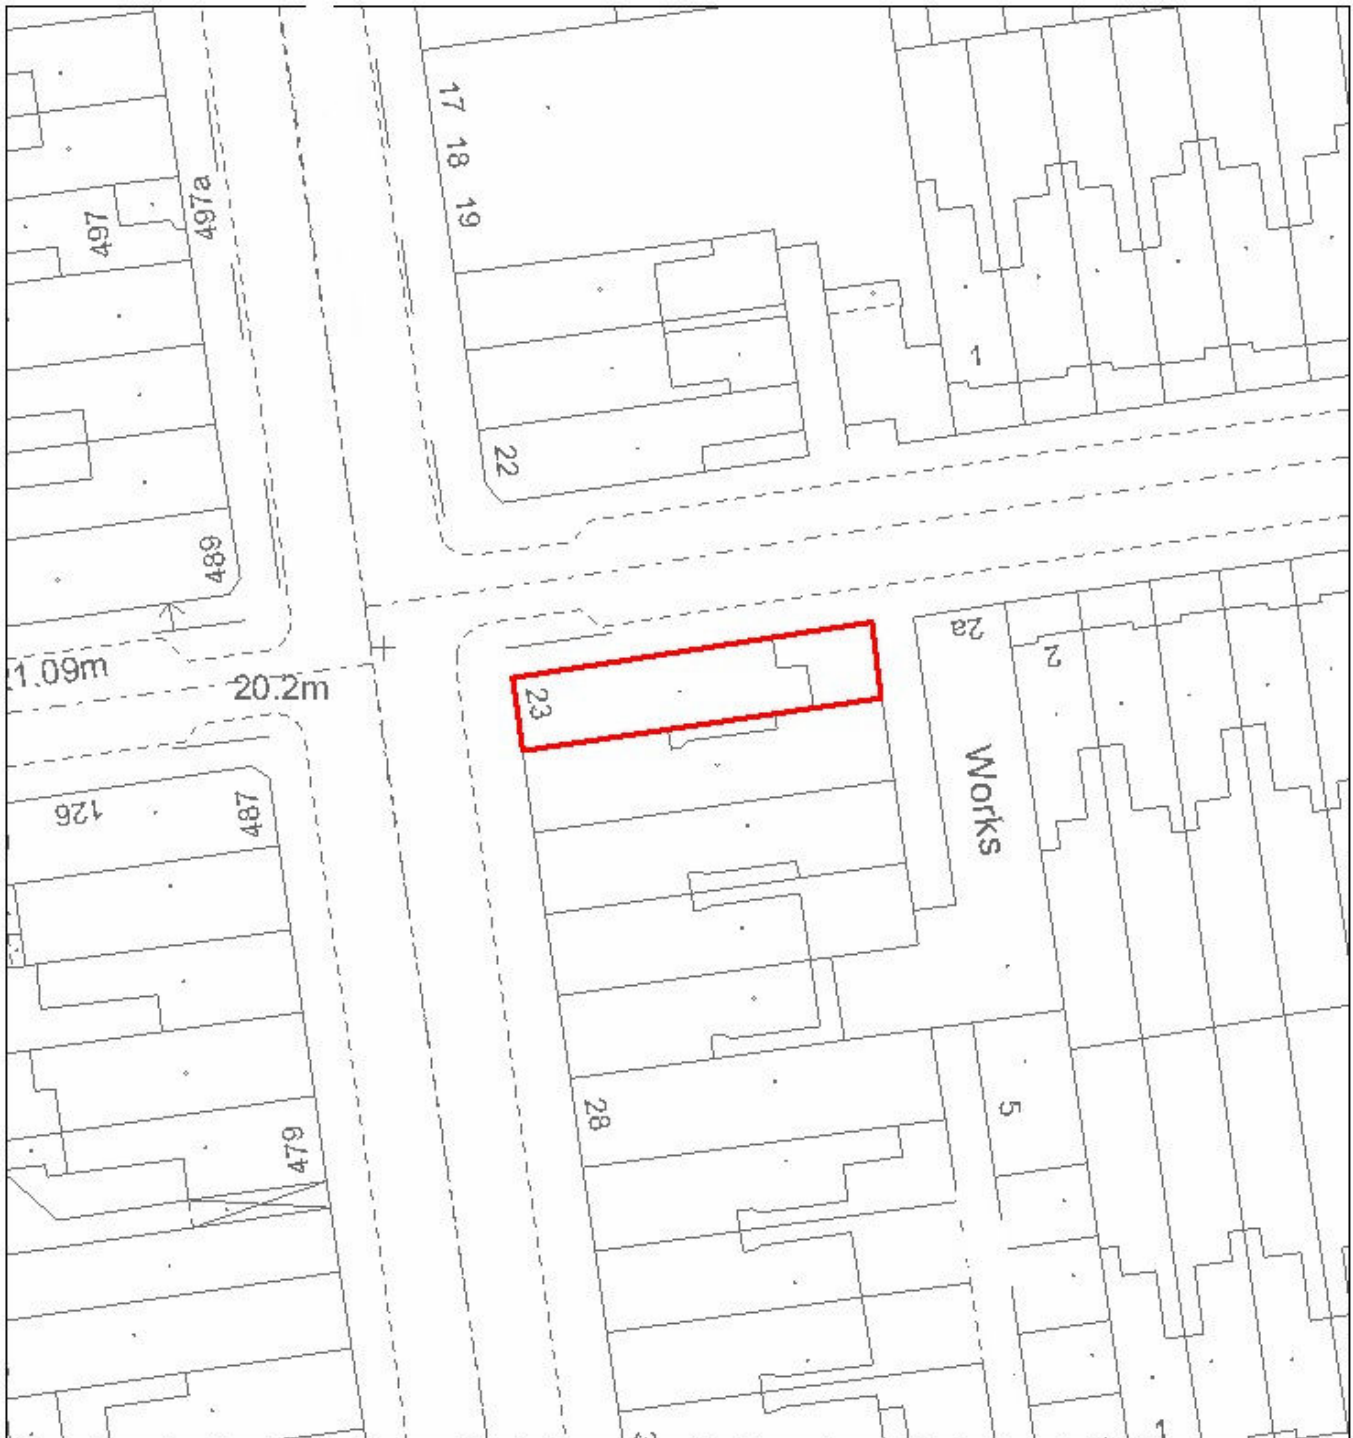
This map is reproduced from Ordnance Survey material with the permission of the Ordnance Survey on behalf of the Controller of Her Majesty's Stationery Office © Crown copyright. Unauthorised reproduction infringes Crown copyright and may lead to prosecution or civil proceedings. LB Haringey 100019199 2010

## Town and Country Planning Act 1990 (As amended)



Myles Joyce  
Planning Enforcement &  
Appeals  
6th Floor River Park  
House  
225 High Road  
London N22 8HQ

 NORTH	Drawn by	Haringey Council
	Scale	1:500
	Date	27.01.2012
	Drawing	N/A




This map is reproduced from Ordnance Survey material with the permission of the Ordnance Survey on behalf of the Controller of Her Majesty's Stationery Office © Crown copyright. Unauthorised reproduction infringes Crown copyright and may lead to prosecution or civil proceedings. LB Haringey 100019199 2010


**Town and Country Planning Act 1990 (As amended)**



Myles Joyce  
 Planning Enforcement &  
 Appeals  
 6th Floor River Park  
 House  
 225 High Road  
 London N22 8HQ

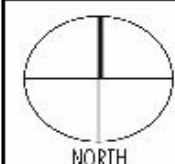	Drawn by	Haringey Council
	Scale	1:500
	Date	27.01.2012
	Drawing	N/A



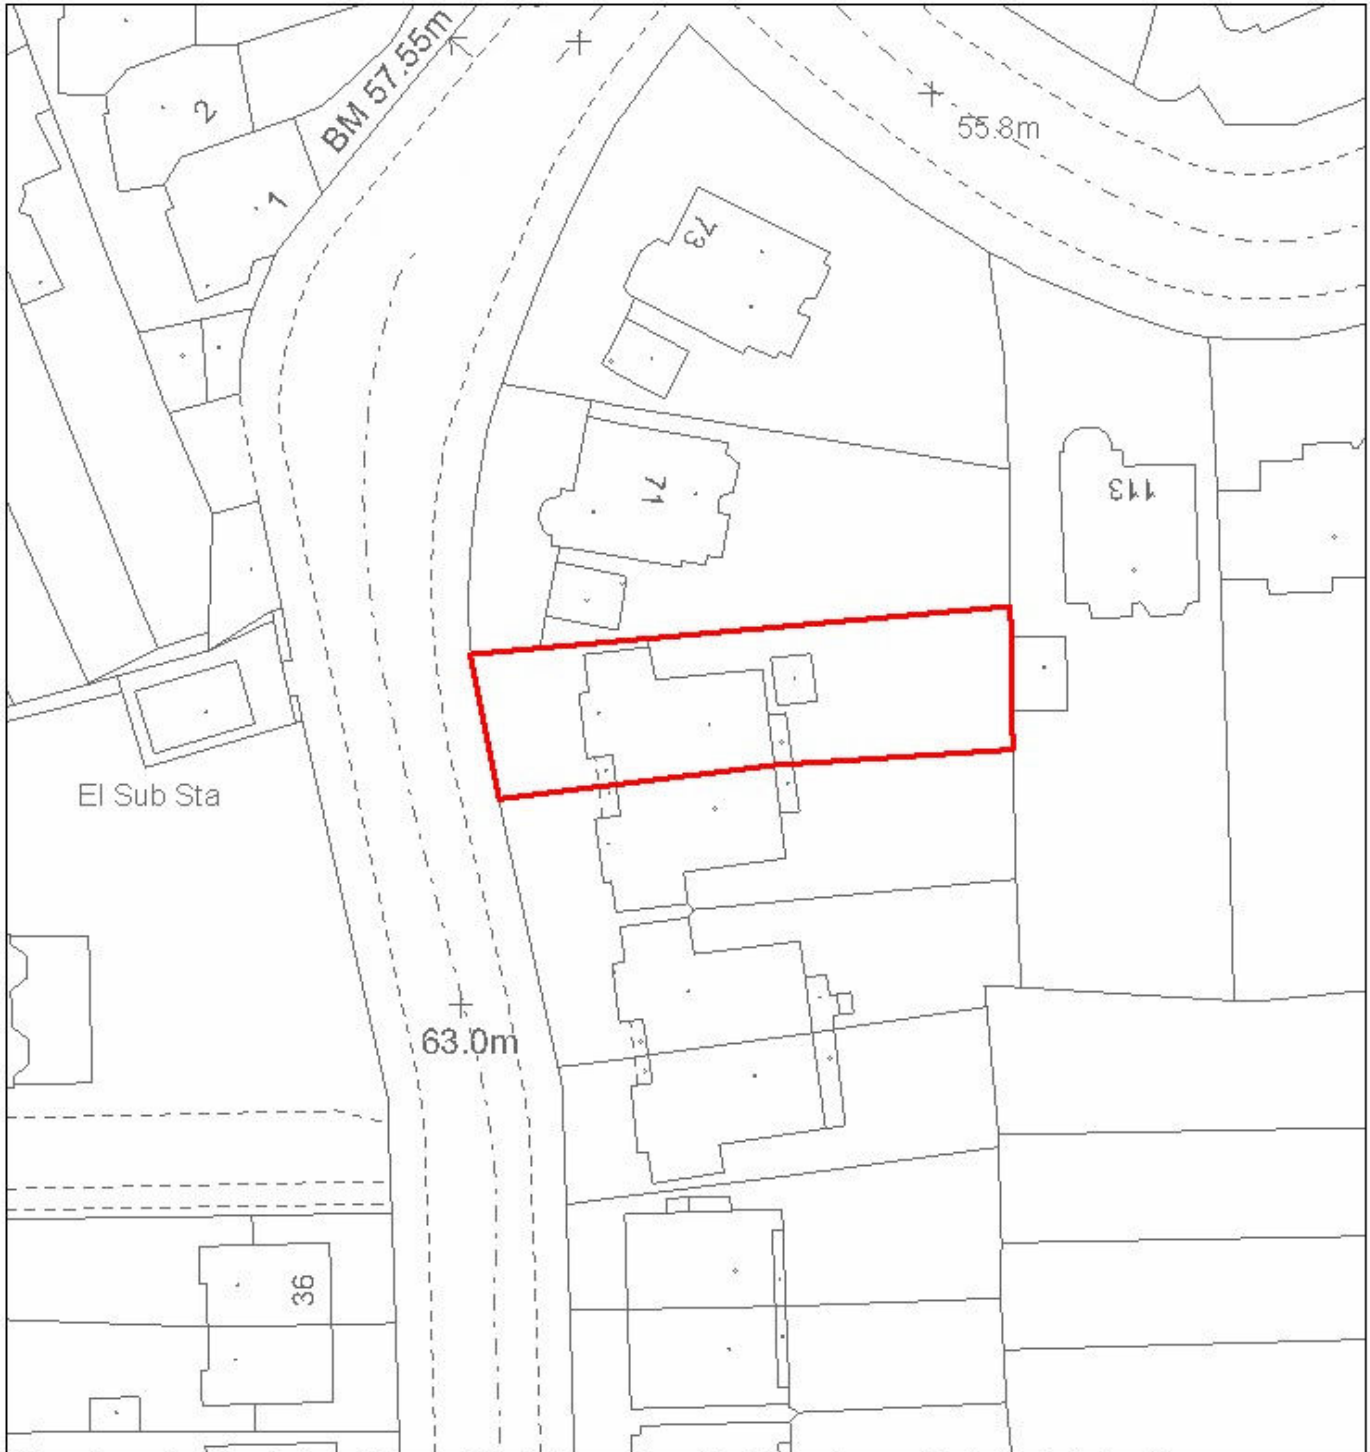


This map is reproduced from Ordnance Survey material with the permission of the Ordnance Survey on behalf of the Controller of Her Majesty's Stationery Office © Crown copyright. Unauthorised reproduction infringes Crown copyright and may lead to prosecution or civil proceedings. LB Haringey 100019199 2010

**Town and Country Planning Act 1990 (As amended)**



Myles Joyce  
 Planning Enforcement &  
 Appeals  
 6th Floor River Park  
 House  
 225 High Road  
 London N22 8HQ

	Drawn by	Haringey Council
	Scale	1:500
	Date	27.01.2012
	Drawing	N/A

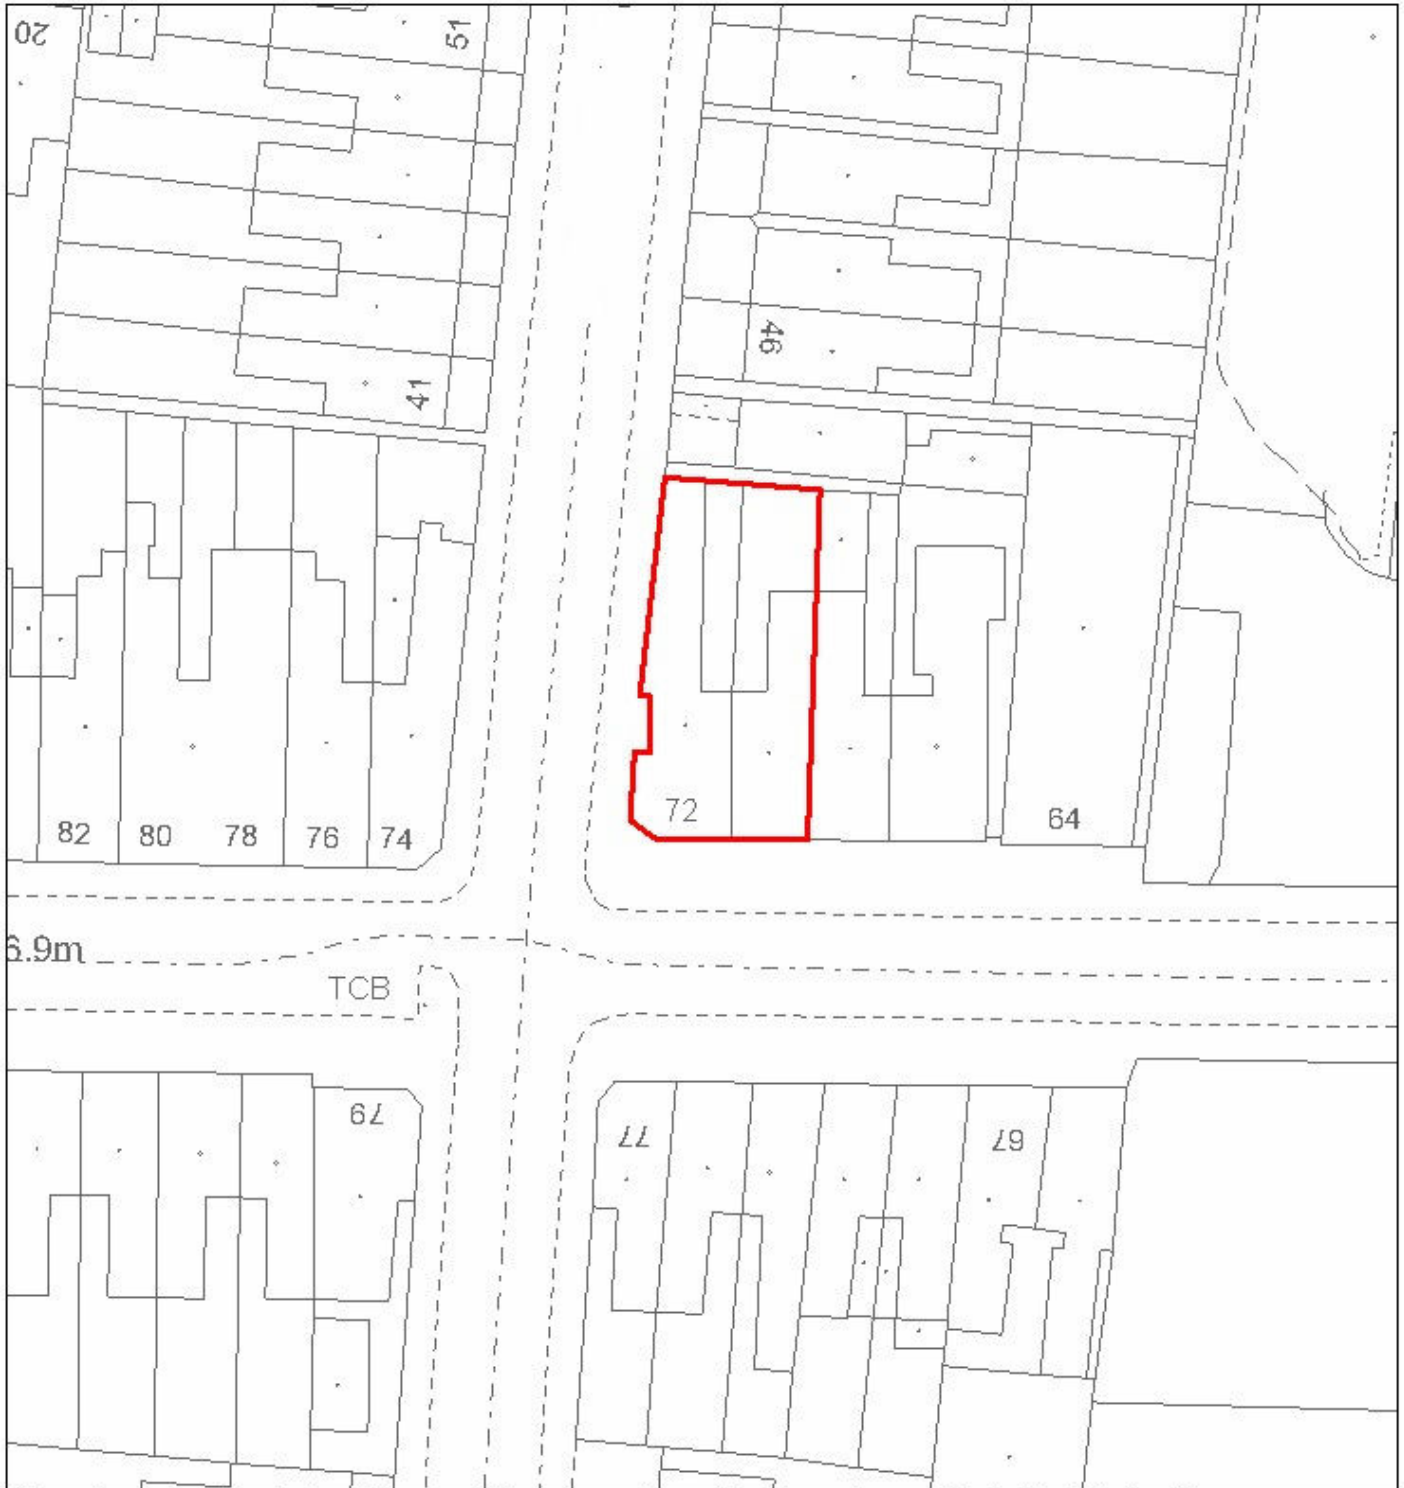


This map is reproduced from Ordnance Survey material with the permission of the Ordnance Survey on behalf of the Controller of Her Majesty's Stationery Office © Crown copyright. Unauthorised reproduction infringes Crown copyright and may lead to prosecution or civil proceedings. LB Haringey 100019199 2010

### Town and Country Planning Act 1990 (As amended)



Myles Joyce  
 Planning Enforcement &  
 Appeals  
 6th Floor River Park House  
 225 High Road  
 London N22 8HQ

	Drawn by	Haringey Council
	Scale	1:500
	Date	27.01.2012
	Drawing	N/A

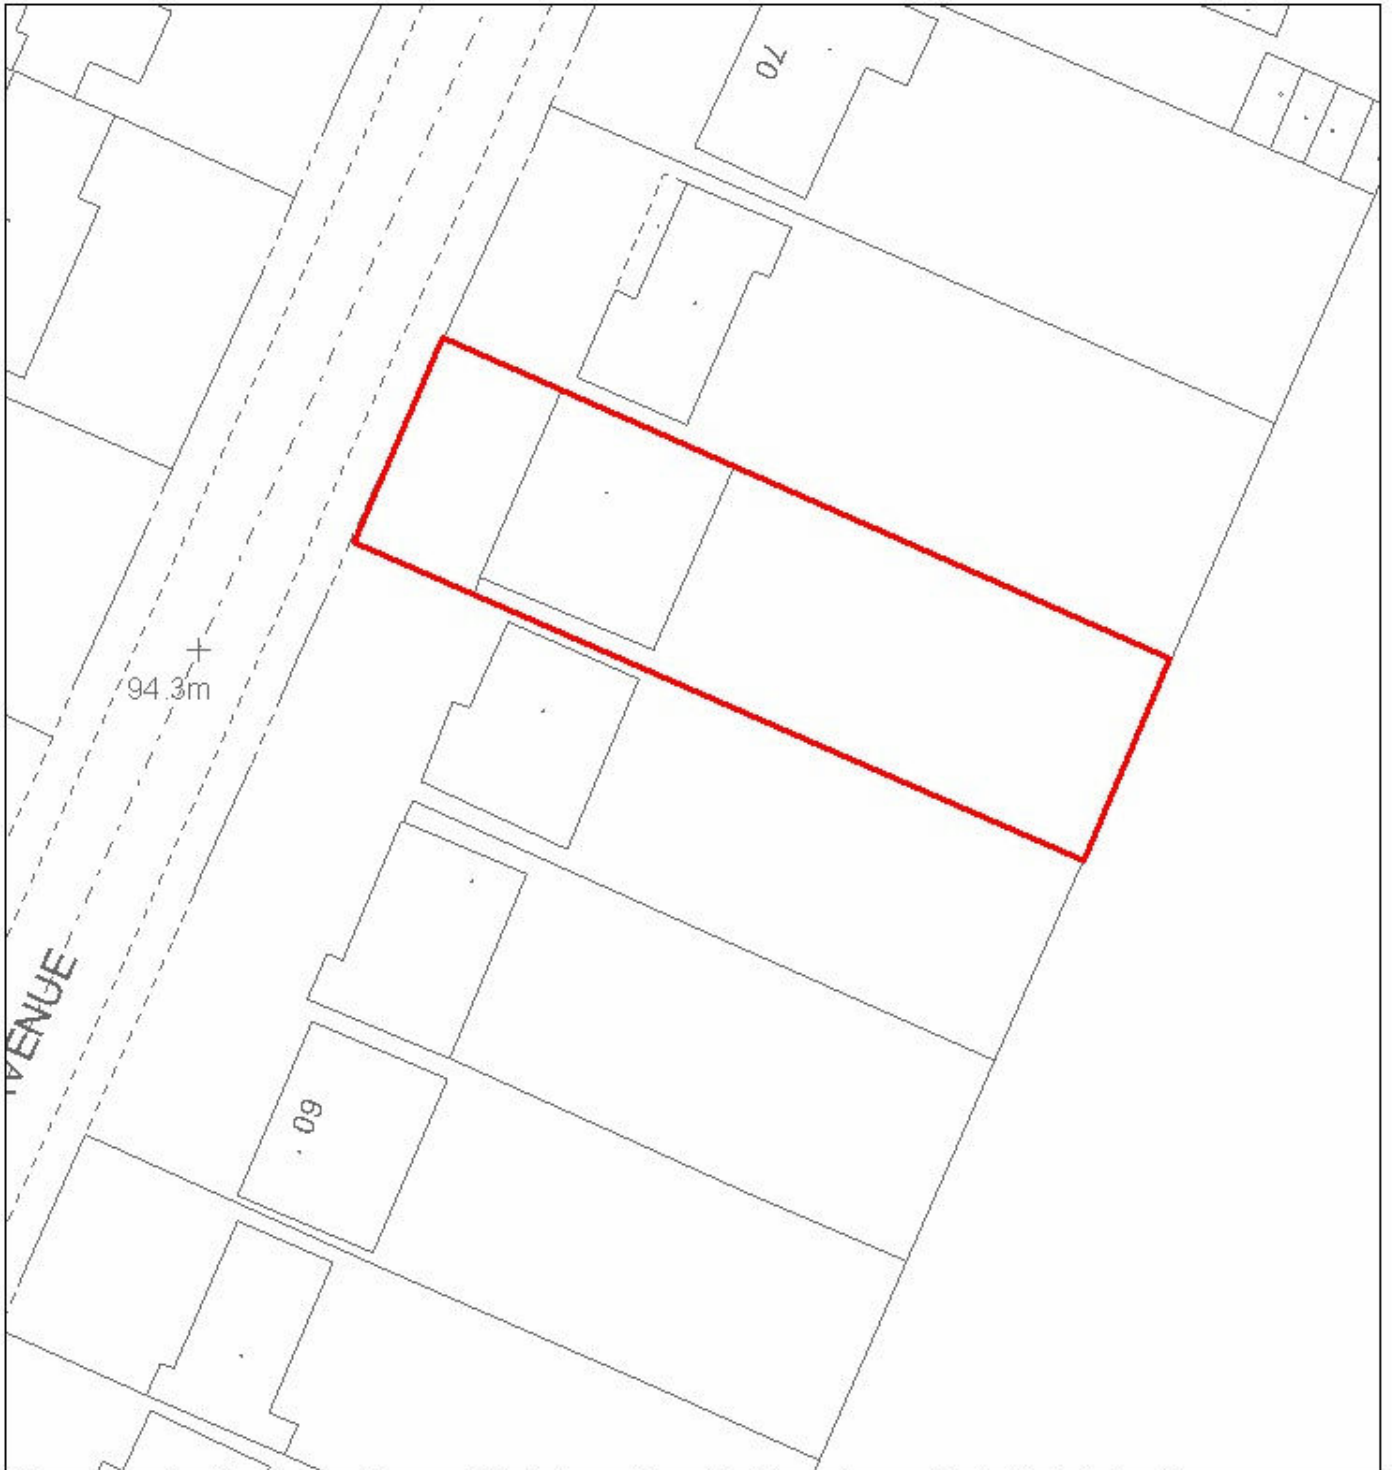



This map is reproduced from Ordnance Survey material with the permission of the Ordnance Survey on behalf of the Controller of Her Majesty's Stationery Office © Crown copyright. Unauthorised reproduction infringes Crown copyright and may lead to prosecution or civil proceedings. LB Haringey 100019199 2010

### Town and Country Planning Act 1990 (As amended)



Myles Joyce  
Planning Enforcement &  
Appeals  
6th Floor River Park House  
225 High Road  
London N22 8HQ

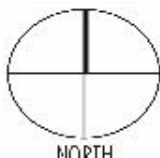	Drawn by	Haringey Council
	Scale	1:500
	Date	27/01/2012
	Drawing	N/A

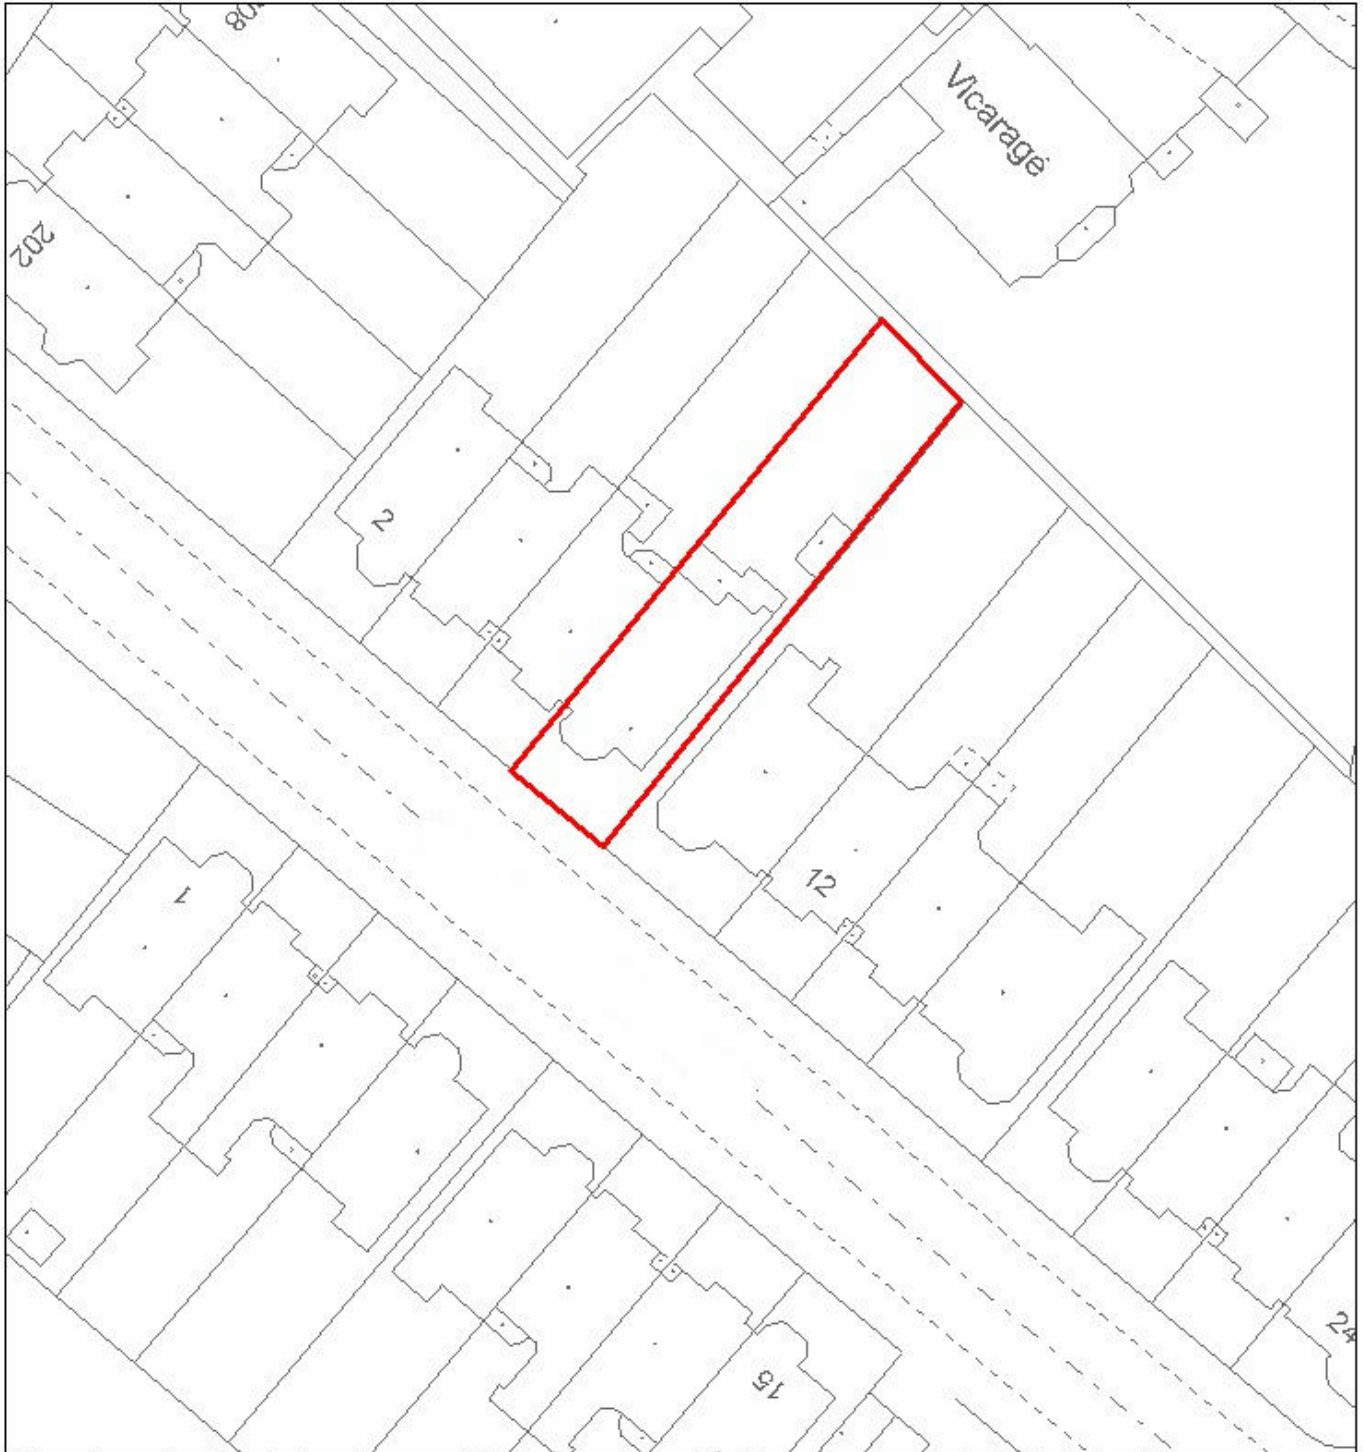


This map is reproduced from Ordnance Survey material with the permission of the Ordnance Survey on behalf of the Controller of Her Majesty's Stationery Office © Crown copyright. Unauthorised reproduction infringes Crown copyright and may lead to prosecution or civil proceedings. LB Haringey 100019199 2010

### Town and Country Planning Act 1990 (As amended)



Myles Joyce  
Planning Enforcement  
& Appeals  
6th Floor River Park  
House  
225 High Road  
London N22 8HQ

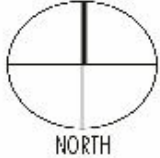	Drawn by	Haringey Council
	Scale	1:500
	Date	27.01.2012
	Drawing	N/A



This page is intentionally left blank