


This product includes mapping data licensed from Ordnance Survey with the permission of HMSO © Crown Copyright LBH 2011. All rights reserved. License number 100019199.

NOTES:

- Proposed Footway Paving 
- Proposed Traffic Calming 
- Commercial Properties 
- Proposed New Kerb 
- Proposed Flushed Kerb 
- Proposed red tactile paving 
- Proposed buff tactile paving 
- Proposed gully 
- Existing gully 
- Proposed cycle stands 

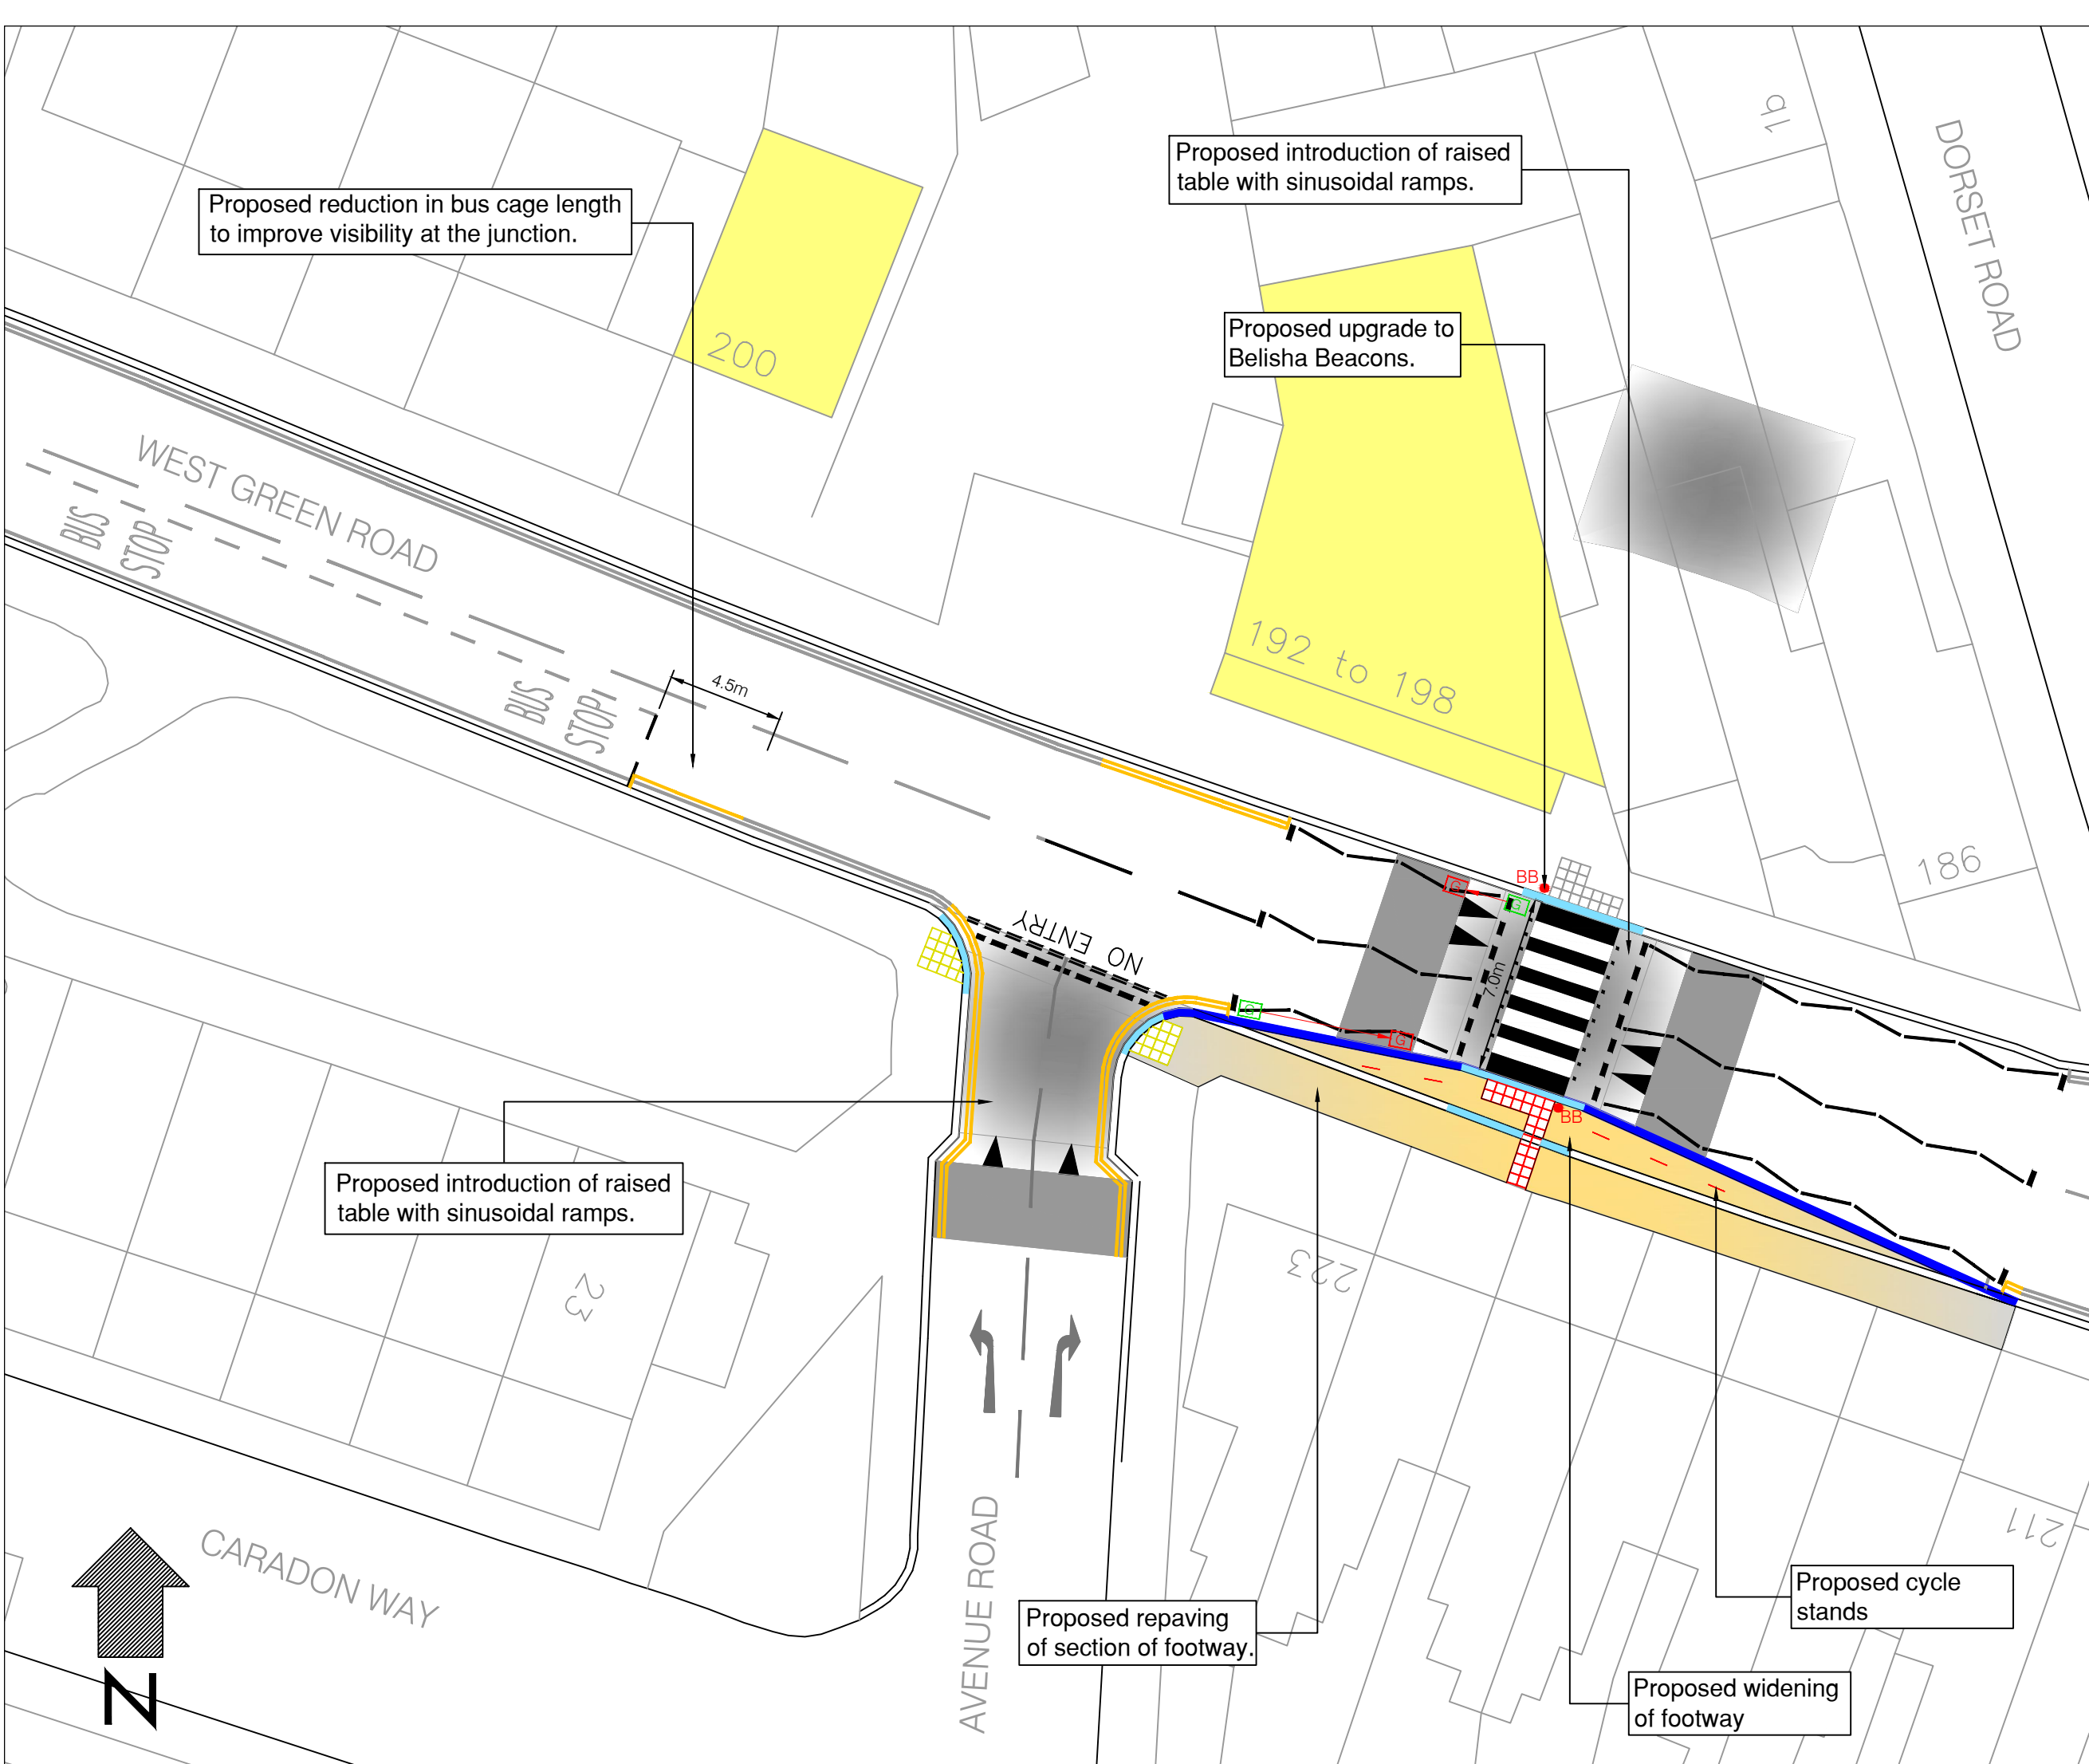

Rev	Description	Checked	Date

Project: WEST GREEN ROAD LOCAL SAFETY SCHEME

Title: PRELIMINARY GENERAL ARRANGEMENT PLAN

Path: S:\EN\SrBor\High\SnFAIF\Sustainable Transport\TPP Group\Local Safety Schemes\2018_2019\West Green Road\DWG

Designed: TB	Drawn: TB	Checked: DG
--------------	-----------	-------------

Scale: 1:250@A3	Date Drawing Created: 05/2018
-----------------	-------------------------------

Dwg. No: RJHWP-###-ref	Rev: A
------------------------	--------

PLACE & SUSTAINABILITY
SINGLE FRONTLINE

5th Floor, Alexandra House, 10 Station Road, Wood Green, London N22 7TR
Tel: 020 8489 0000 Fax: 020 8489 1251
Director Place and Sustainability: Lyn Garner

