

## PREMISES LICENCE

Receipt: AG792760

Premises Licence Number: LN/00002583  
LN/000003009

*This Premises Licence has been issued by:*

**The Licensing Authority, London Borough of Haringey,  
1<sup>st</sup> Floor-North, River Park House, 225 High Road,  
Wood Green, London N22 8HQ**

Signature: .....

Date: 12<sup>th</sup> May 2006  
15<sup>th</sup> December 2014

### Part 1 – PREMISES DETAILS

**Postal Address of Premises or, if none, Ordnance Survey map reference or description:**

**SEVEN BROTHERS MINIMARKET  
76 HIGH ROAD  
SOUTH TOTTENHAM  
LONDON  
N15 6JU**

Telephone: 020 802 8141

**Where the Licence is time limited, the dates:**

Not applicable

**Licensable activities authorised by the Licence:**

Supply of Alcohol

**The times the Licence authorises the carrying out of licensable activities:**

No restrictions in regards to hours for the supply of alcohol

**The opening hours of the premises:**

Monday to Sunday 24 hours a day

**Where the Licence authorises supplies of alcohol whether these are on and/or off supplies:**

Supply of alcohol for consumption **OFF** the premises

**Part 2**

**Name, (registered) address, telephone number and e-mail (where relevant) of holder of Premises Licence:**

Tacim Koca  
76 High Road  
South Tottenham  
London  
N15 6JU

**Registered number of holder, for example company number, charity number (where applicable):**

Not applicable

**Name, address and telephone number of designated premises supervisor where the Premises Licence authorises the supply of alcohol:**

Tacim Koca  
76 High Road  
South Tottenham  
London  
N15 6JU

**Personal Licence number and issuing authority of personal licence held by designated premises supervisor where the Premises Licence authorises for the supply of alcohol:**

Personal Licence Number:

LN/000008093

Issued By:

London Borough of Haringey

## **Annex 1 –Mandatory Conditions**

No supply of alcohol may be made under the premises licence -

- a) at a time when there is no designated premises supervisor in respect of the premises licence, or
- b) at a time when the designated premises supervisor does not hold a personal licence or his personal licence is suspended.

Every supply of alcohol under the premises licence must be made or authorised by a person who holds a personal licence.

The premises licence holder or club premises certificate holder shall ensure that an age verification policy applies to the premises in relation to the sale or supply of alcohol. The policy must require individuals who appear to the responsible person to be under 18 years of age (or such older age as may be specified in the policy) to produce on request, before being served alcohol, identification bearing their photograph, date of birth and a holographic mark.

A relevant person shall ensure that no alcohol is sold or supplied for consumption on or off the premises for a price which is less than the permitted price.

## **Annex 2 – Conditions consistent with the Operating Schedule**

### **THE PREVENTION OF CRIME AND DISORDER**

CCTV to be maintained inside and outside premises and signage on site informing public of system.

Red Care Alarm System connected directly to Police maintained on premise.

A general alarm system on premises.

At least 2 people working on the Premises after 23.00

### **PUBLIC SAFETY**

Compliance with Fire Regulations

Safety lighting, smoke detector, fire extinguishers and fire alarms maintained on premises

### **THE PREVENTION OF PUBLIC NUISANCE**

Discourage noise from patrons arriving at queuing or departing from the premises by displaying polite notices for customer's attention.

### **THE PROTECTION OF CHILDREN**

To prevent the purchase of alcohol by minors, request proof of age identification such as drivers' licence or passport.

Refused sales will be entered into the refusal book for record.


Alcohol may only be sold to individuals over the age of 18 with valid proof of identification

With one of the following:

- A valid passport
- A photo driving licence issued in a European Union Country
- A proof of age standard care system
- A citizen card, supported by the Home Office.

**Annex 3 – Conditions attached after a hearing by the licensing authority**

# Annex 4 – Plans

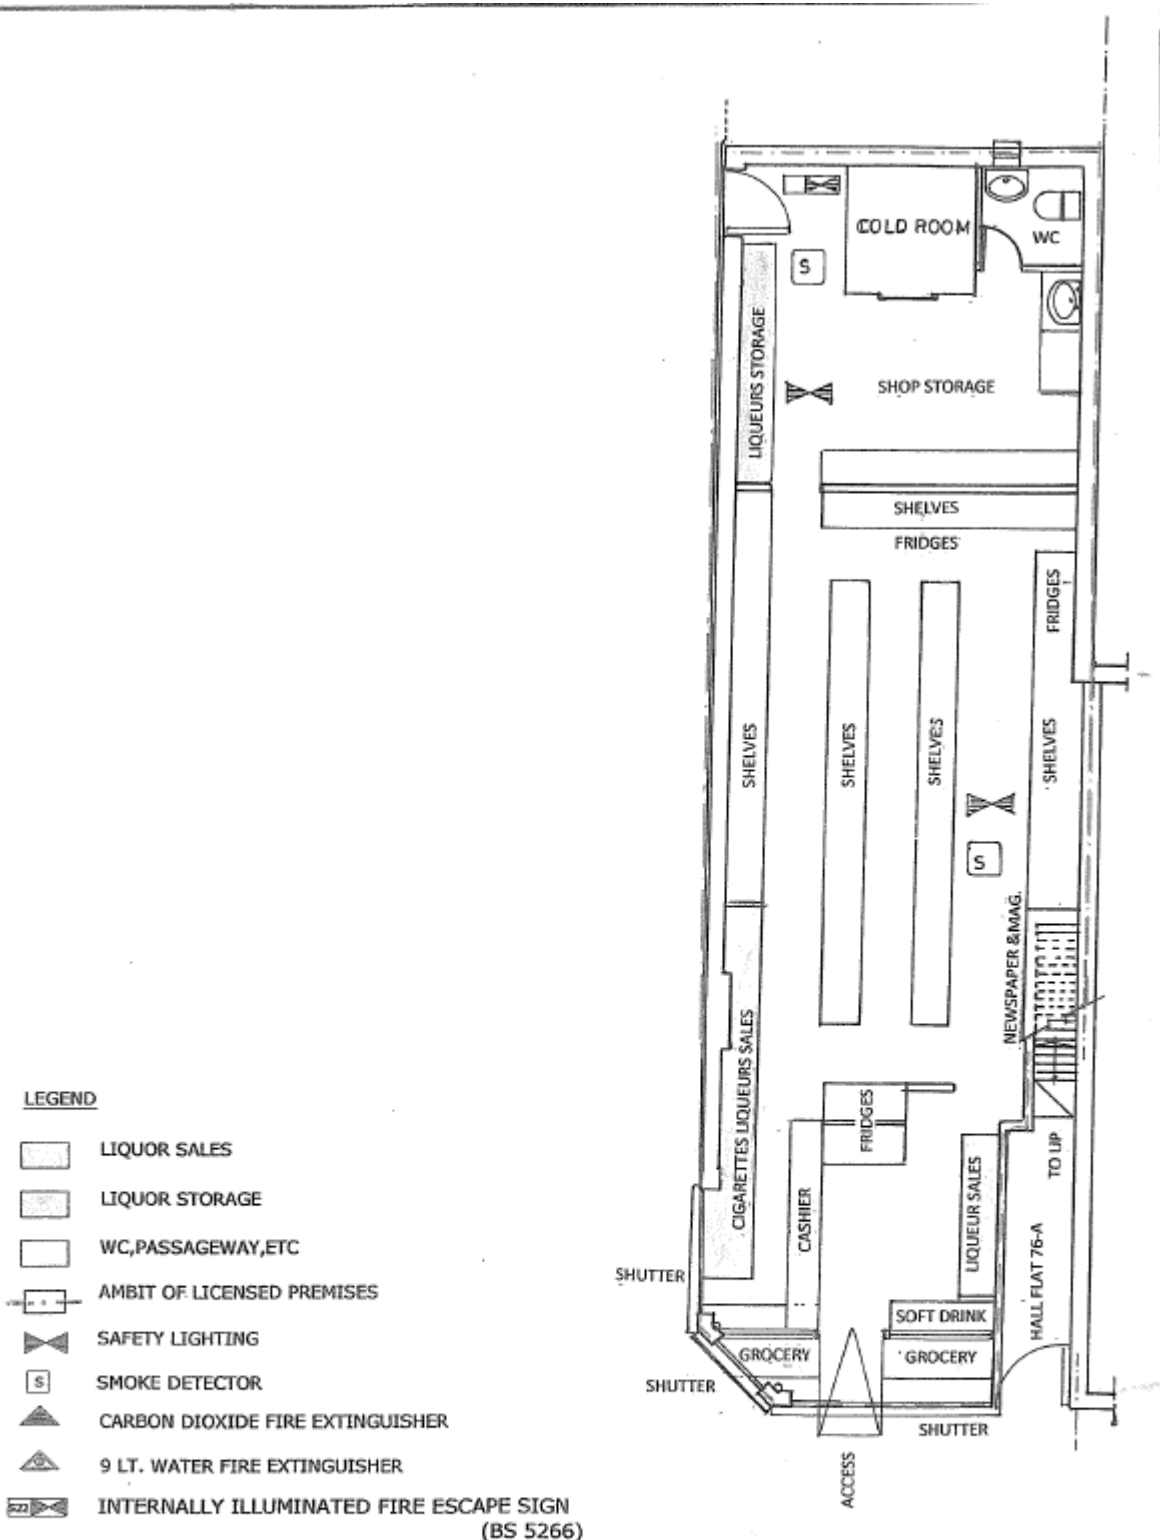

PROPOSED GROUND FLOOR PLAN

JOB: 76 HIGH ROAD LONDON, N15 6JU	TITLE: PROPOSED GROUND FLOOR PLAN
SCALE: 1:100      DRAWING: I.V	DATE: AUG 2011      CHECKED:
DRAWING NO: 0137/01	REV: