


Appendix 1 – Red Line Drawings of sites proposed for inclusion into the Housing Delivery Programme

Stokley Court

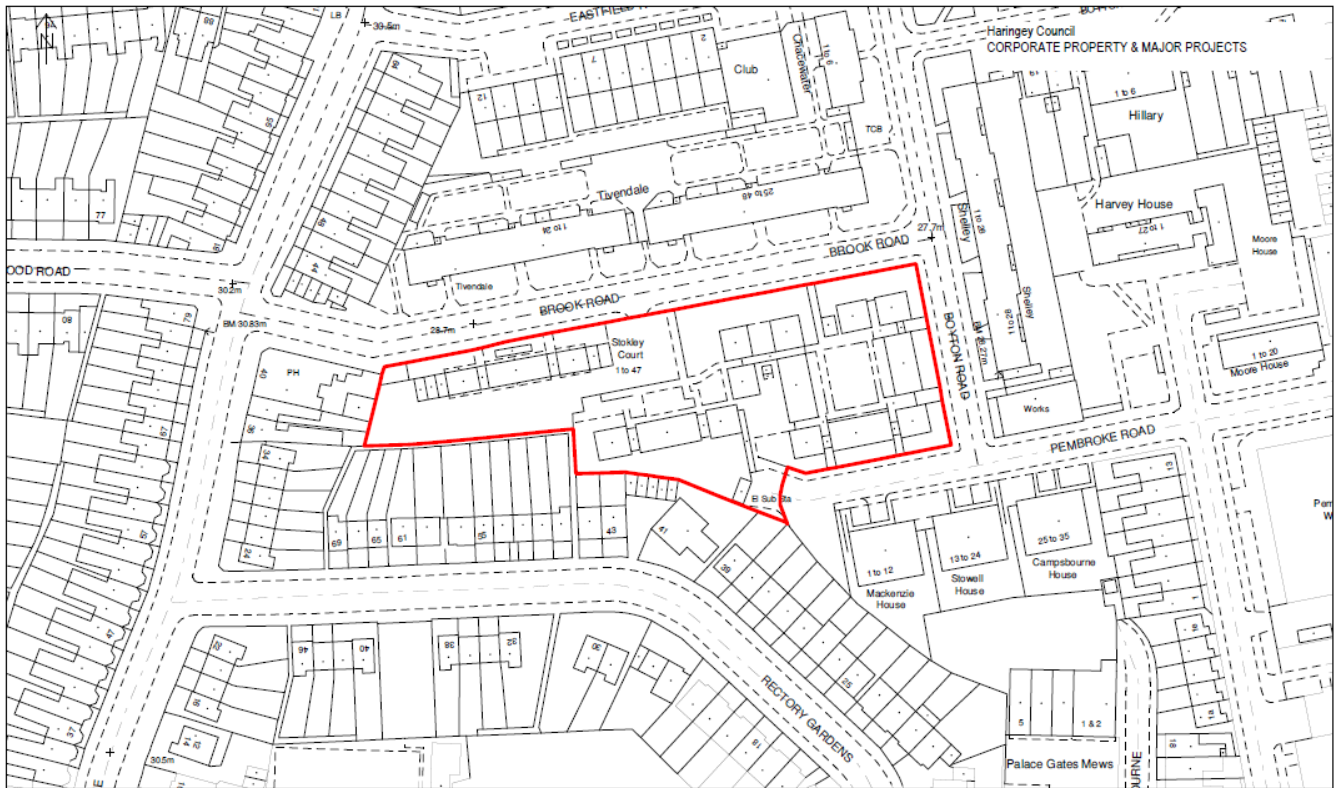

This product includes mapping data licenced from Ordnance Survey with the permission of the Controller of Her Majesty's Stationary Office Crown Copyright 2017 LBH. All rights reserved. Licence no. 100019199

Estate Plan
Stokley Court
Brook Rd,
London
N8 7BG

Overlay : Sean Purcell
Plan produced by Hss - Misc on 14/05/2019
Scale 1:1250
BVES Drawing No. A4 misc

Haringey Sea Cadets, 345 White Hart Lane



This product includes mapping data licensed from Ordnance Survey with the permission of the Controller of Her Majesty's Stationery Office Crown Copyright 2020 LSH. All rights reserved. Licence no. 100019189

345 White Hart Lane
London
N17 7JP

Redline - Site Boundary

Overlay : Hss - Misc

Plan produced by Sean Purcell on 25/02/2020

Area: 970 sq meters

Scale 1:500

Drawing No. BVES A4 Misc

Fredrick Morfill House, 69a&b Bounds Green




This document is made available for information only. It is not intended to be used for any purpose other than that for which it was prepared. It is the responsibility of the user to ensure that it is used in accordance with the terms and conditions of the licence. License no. 1000118

HARINGEY COUNCIL OWNERSHIP
Fredrick Morfill House
N22 8DF

Scale 1:500

Site area: 0.031 ha

Kerswell Close

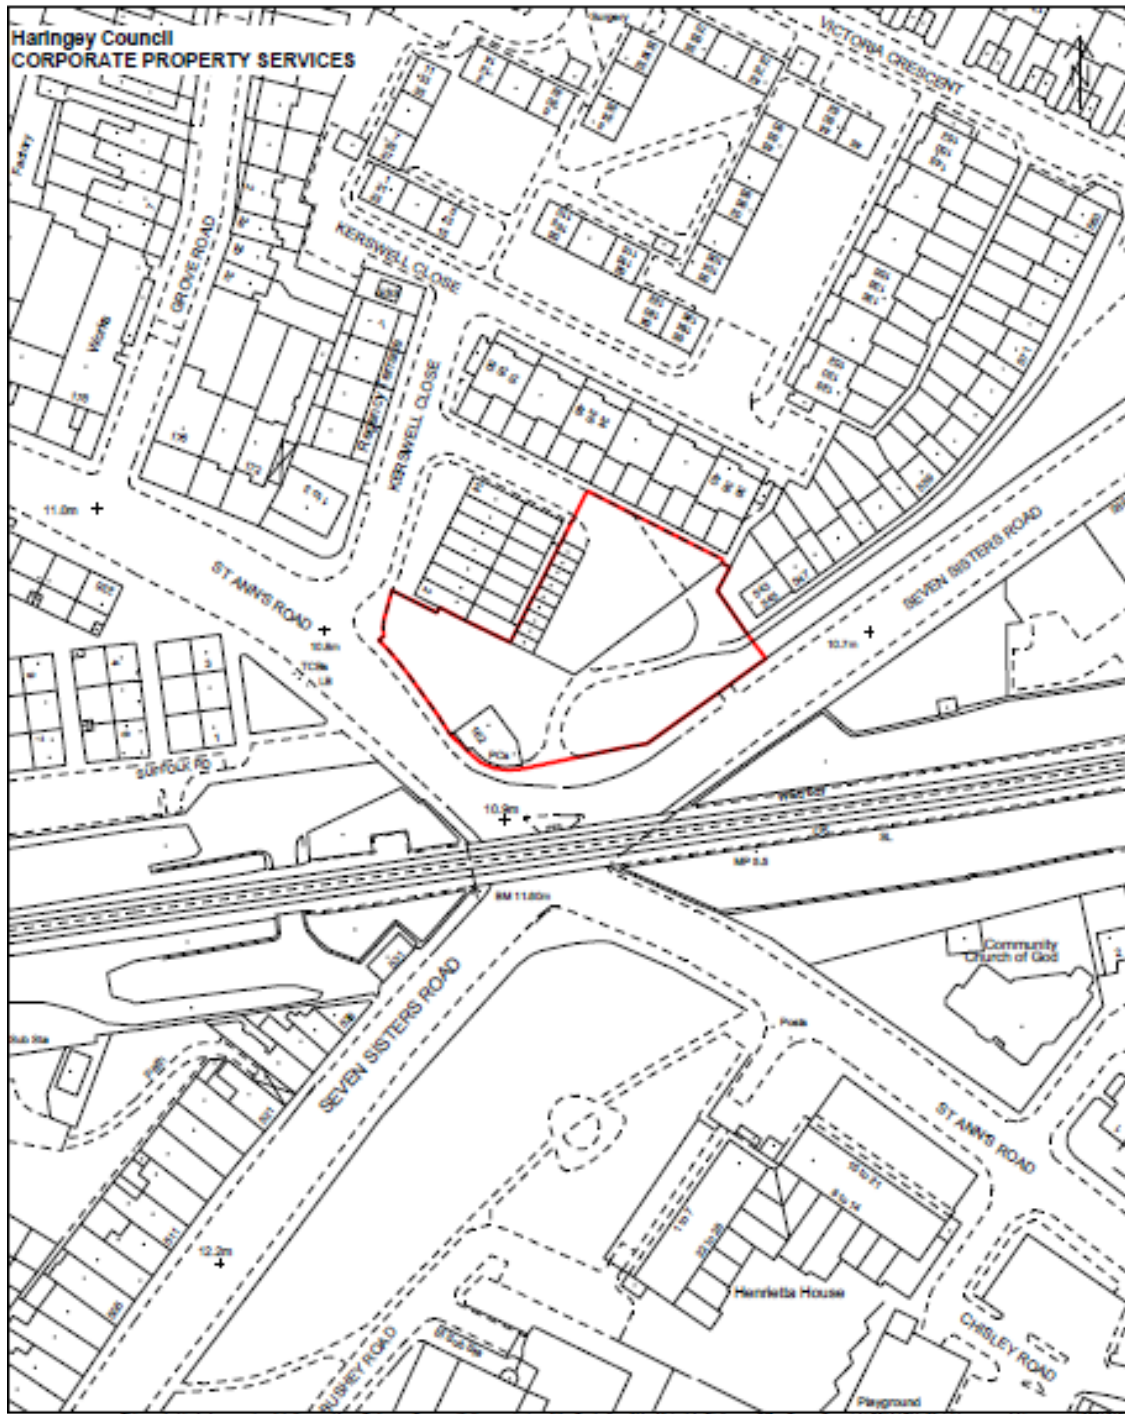


Land at Kerswell Close
 (Junction with Seven Sisters Road)
 Tottenham
 LONDON
 N15 5HT

Red verging - Extent of site

Deed packet no. : Freehold 6193
 Title no. : Freehold EGL163230
 Site area in hectares : 0.2360 ha


CPM no. Commercial file ref.
 Overlay : HSS - misc.
 Plan produced by Janice Dabinett on 07/03/2014

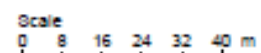

Scale 1:1250

BVES Drawing no. A4 2773

Waltheof Gardens

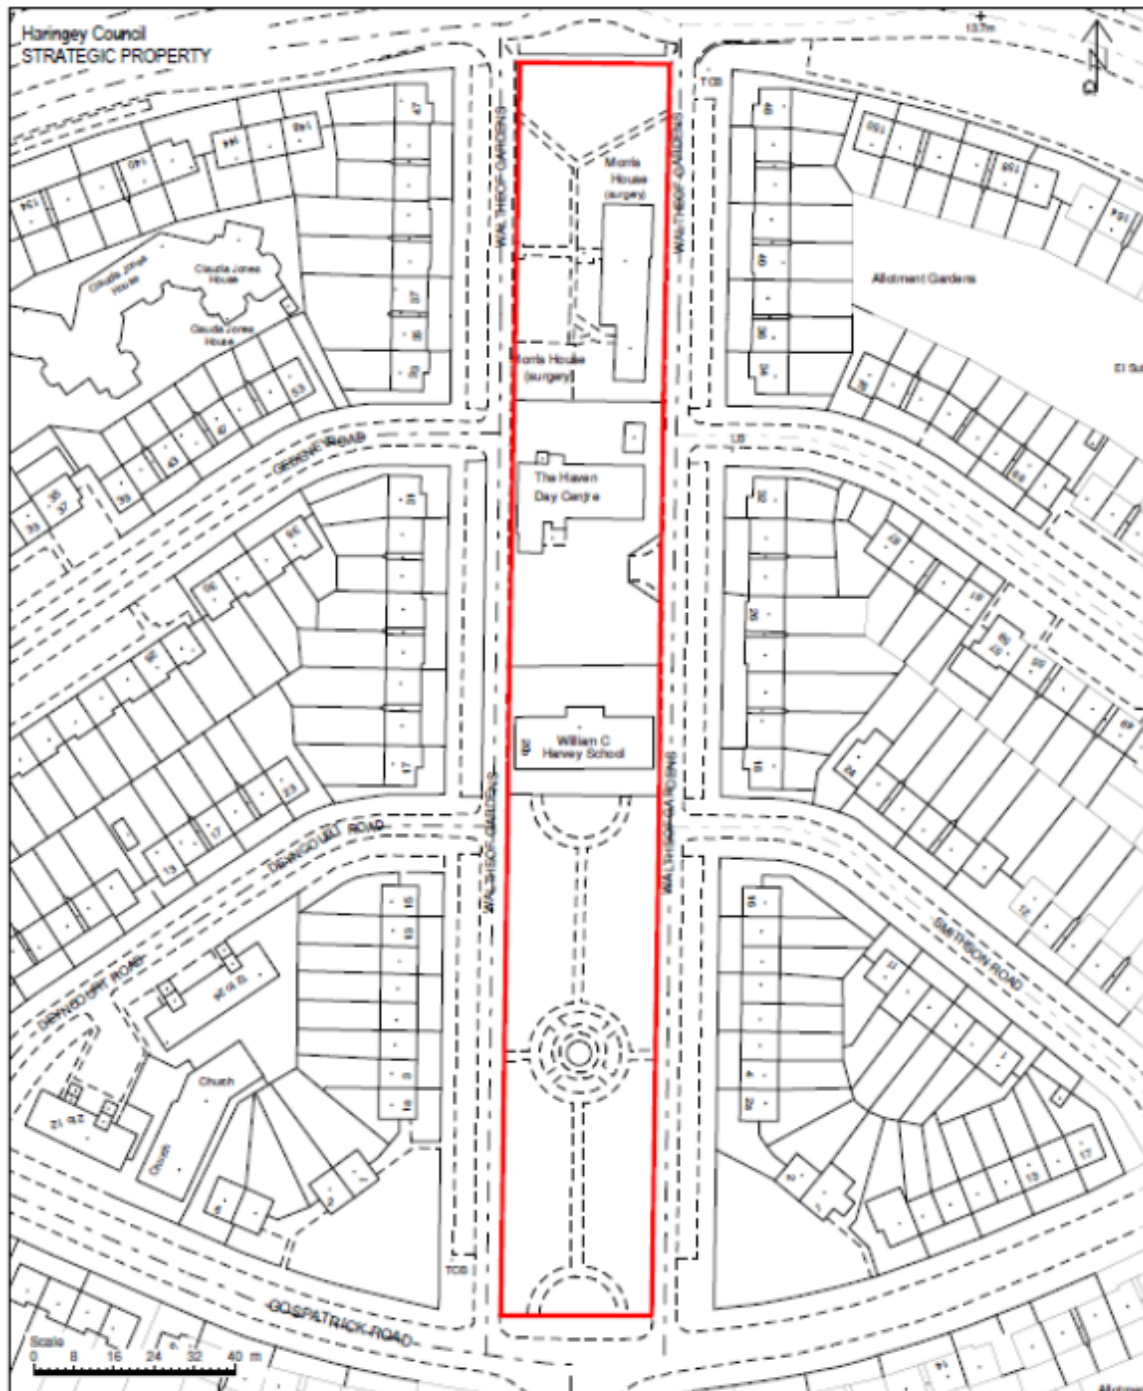

This product includes mapping data sourced from Ordnance Survey with the permission of the Controller of Her Majesty's Stationary Office Crown Copyright 2019 LBH. All rights reserved. Licence no. 100019199

WALTHEOF GARDENS,
LONDON
N17 7DN

Red verging - Site Boundary

Overlay : Hss - Misc

Plan produced by Sean Purcell on 31/05/2019

Scale 1:1250

Drawing No. BVES A4 Misc

Chettle Court



This product includes mapping data licensed from Ordnance Survey with the permission of the Controller of Her Majesty's Stationery Office Crown Copyright 2019 L201. All rights reserved. Licence no. 100019188


Chettle Court
Ridge Road
London
N6 9NX

Red Line - Site Boundary

Ward: Stroud Green
Overlay: HSC - Misc
Plan produced by Shannon Francis on 14/05/2020

Deed packet no. :
Title no. :
Area: 1.6778 ha
Scale: 1:1750
Drawing No. BVES A4

Blaenavon Garages

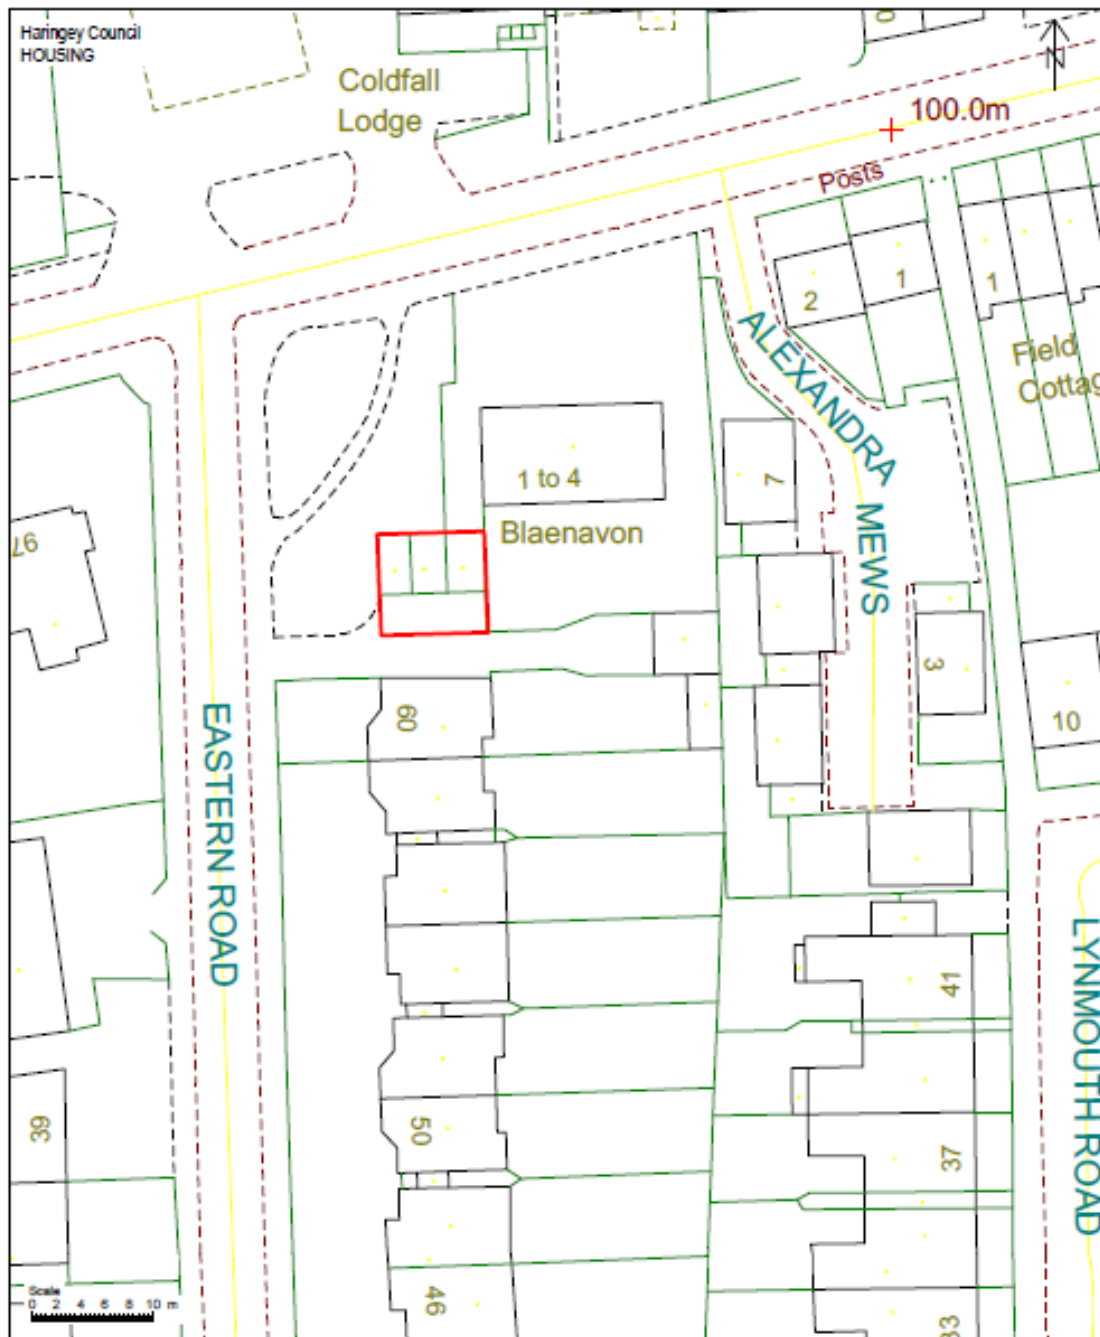

This product includes mapping data licensed from Ordnance Survey with the permission of the Controller of Her Majesty's Stationery Office Crown Copyright 2019/20. All rights reserved. Licence no. 100019108

Blaenavon Garages
 Fortis Green
 London
 N2 9HT

Red Line - Site boundary

Ward: Fortis Green
 Overlay: HSc - Misc
 Plan produced by Shannon Francis on 07/05/2020

Deed packet no. :

Title no. :

Area: 0.0074 ha

Scale 1:500

Drawing No. BVES A4