


PLANS AND IMAGES




Pink = The Depot
Blue = The Goods Yard
Green = The Printworks
White dashed = NT5 Site Allocation

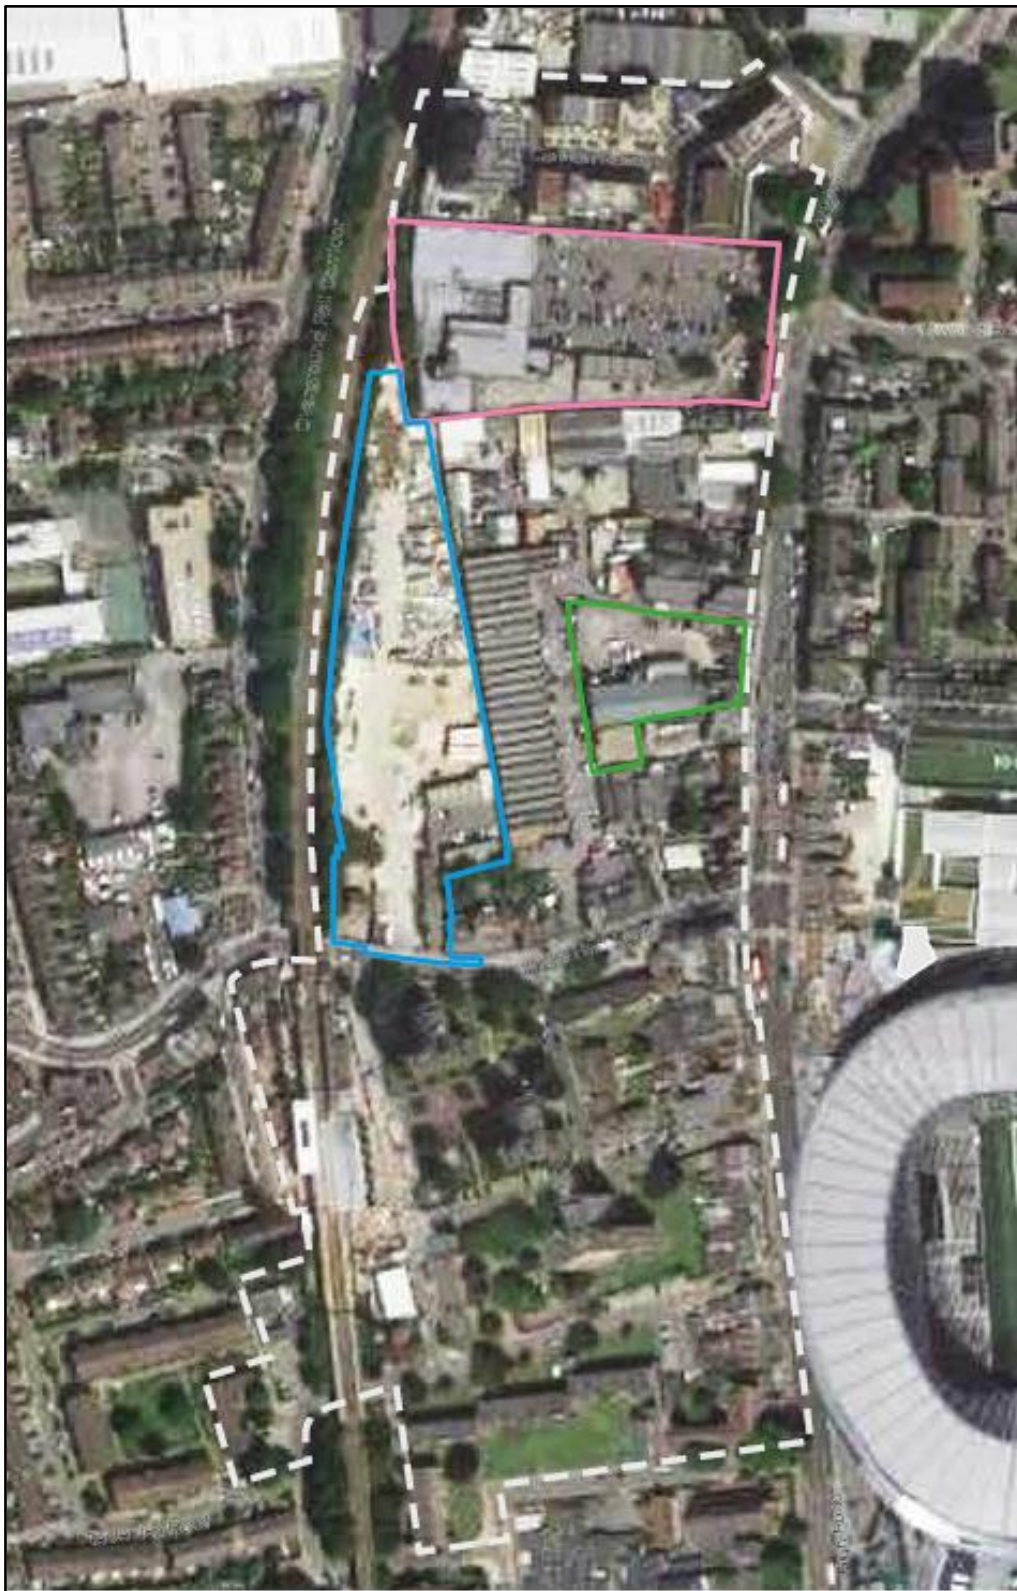

Images of the Depot site




The Goods Yard site, looking east towards the High Road

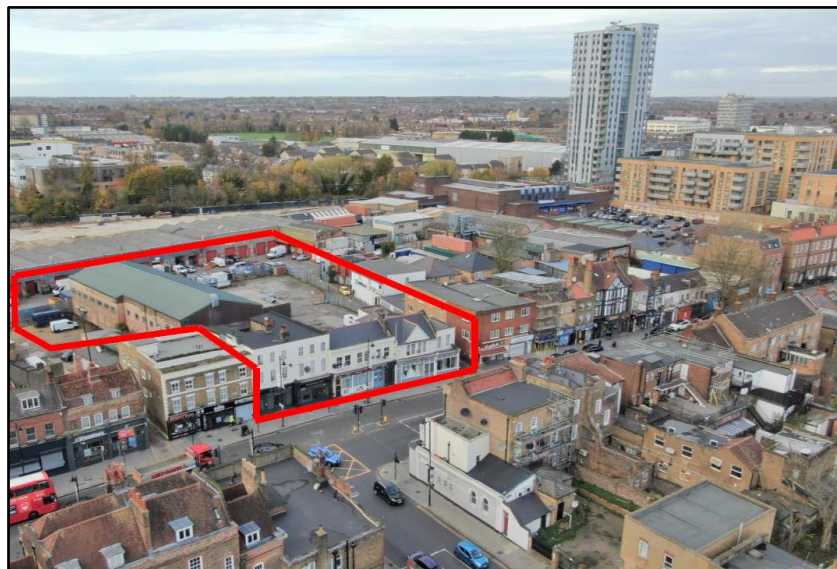

The Printworks site looking west, showing High Road frontage

The emerging scheme



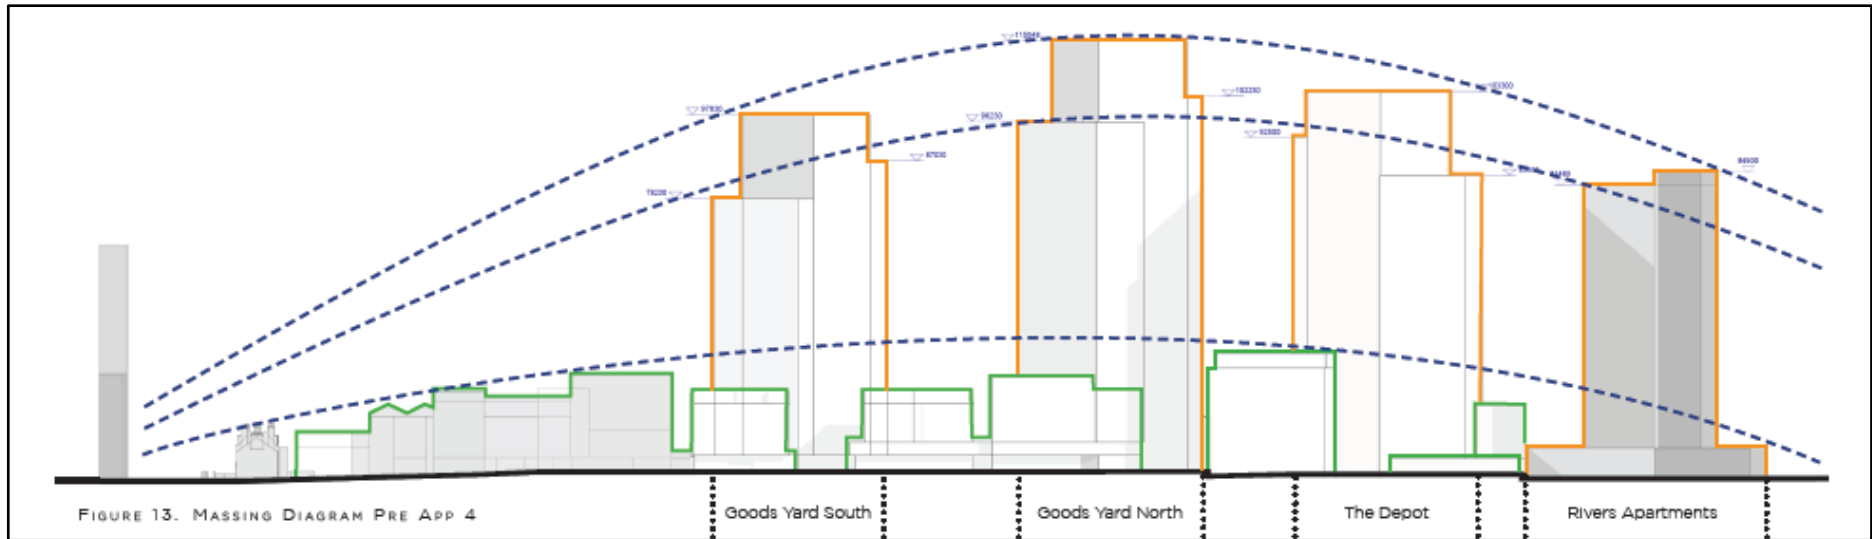

North-south diagram of proposed tall buildings on western edge (11-05-21)



Emerging proposals for all three sites, with indicative proposals for the rest of the Site Allocation – looking south (11-05-21)