




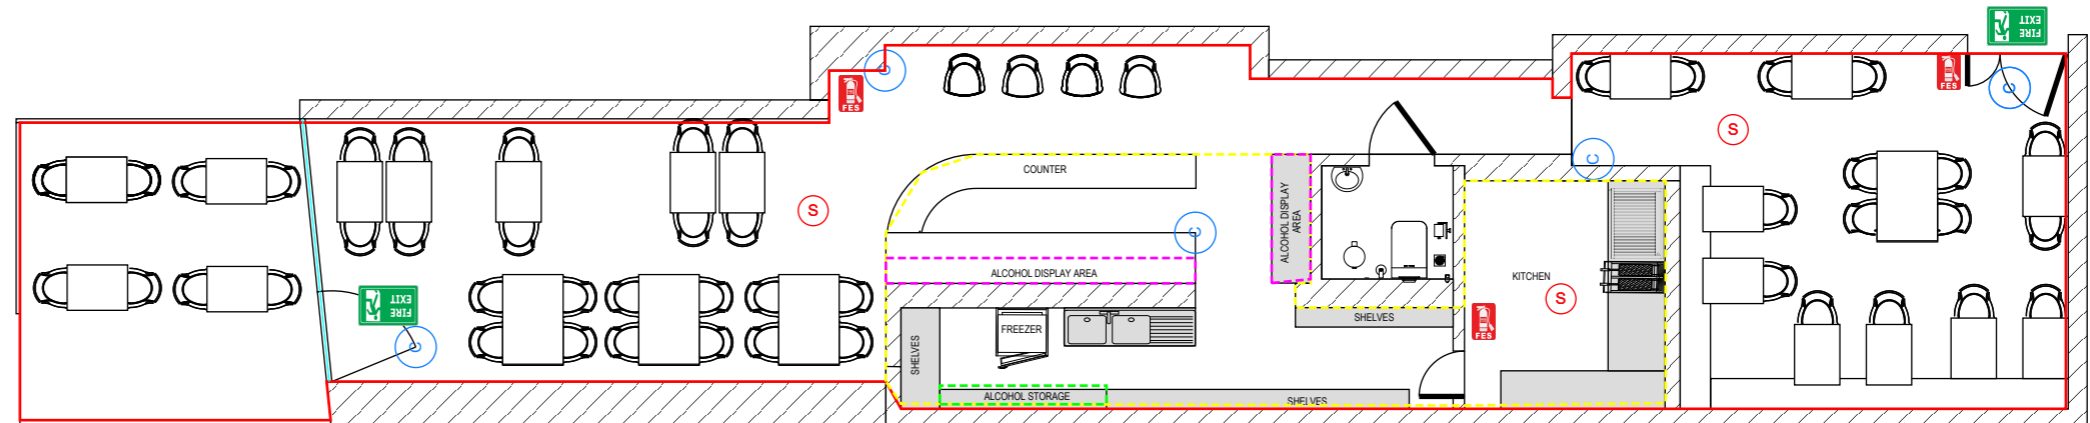




-  FIRE EXIT
-  SMOKE DEDECTOR
-  SECURITY CAM
-  FIRE EXTINGUISHER STATION
-  WINDOW



-  Alcohol Boundary
-  Alcohol Display Area
-  Alcohol Storage Area
-  Kitchen and Staff Only Area

NOT FOR CONSTRUCTION

SCALE 1:100 



5 Francis Road  
Harrow HA1 2QZ  
M: 0740 522 65 76

E-Mail : [info@ucmechanicalengineering.com](mailto:info@ucmechanicalengineering.com)  
<http://www.ucmechanicalengineering.com/>

**CLIENT**  
MIRJAN GRADICA

**PROJECT**  
Jani Project

**DATE**  
01.05.2022

**DRAWN BY**  
UMUT CAN

**DESCRIPTION**  
ALCOHOL  
BOUNDARY  
PLAN

**CLIENT ADDRESS**  
31 Westbury Ave,  
London  
N22 6BS

1/1 - A3