

Appendix 2: Images of the site and the proposed scheme

Site Location



Location Plan




Illustrative view of built out Argent masterplan in the context of other permitted schemes in Tottenham Hale






Basement floorplan

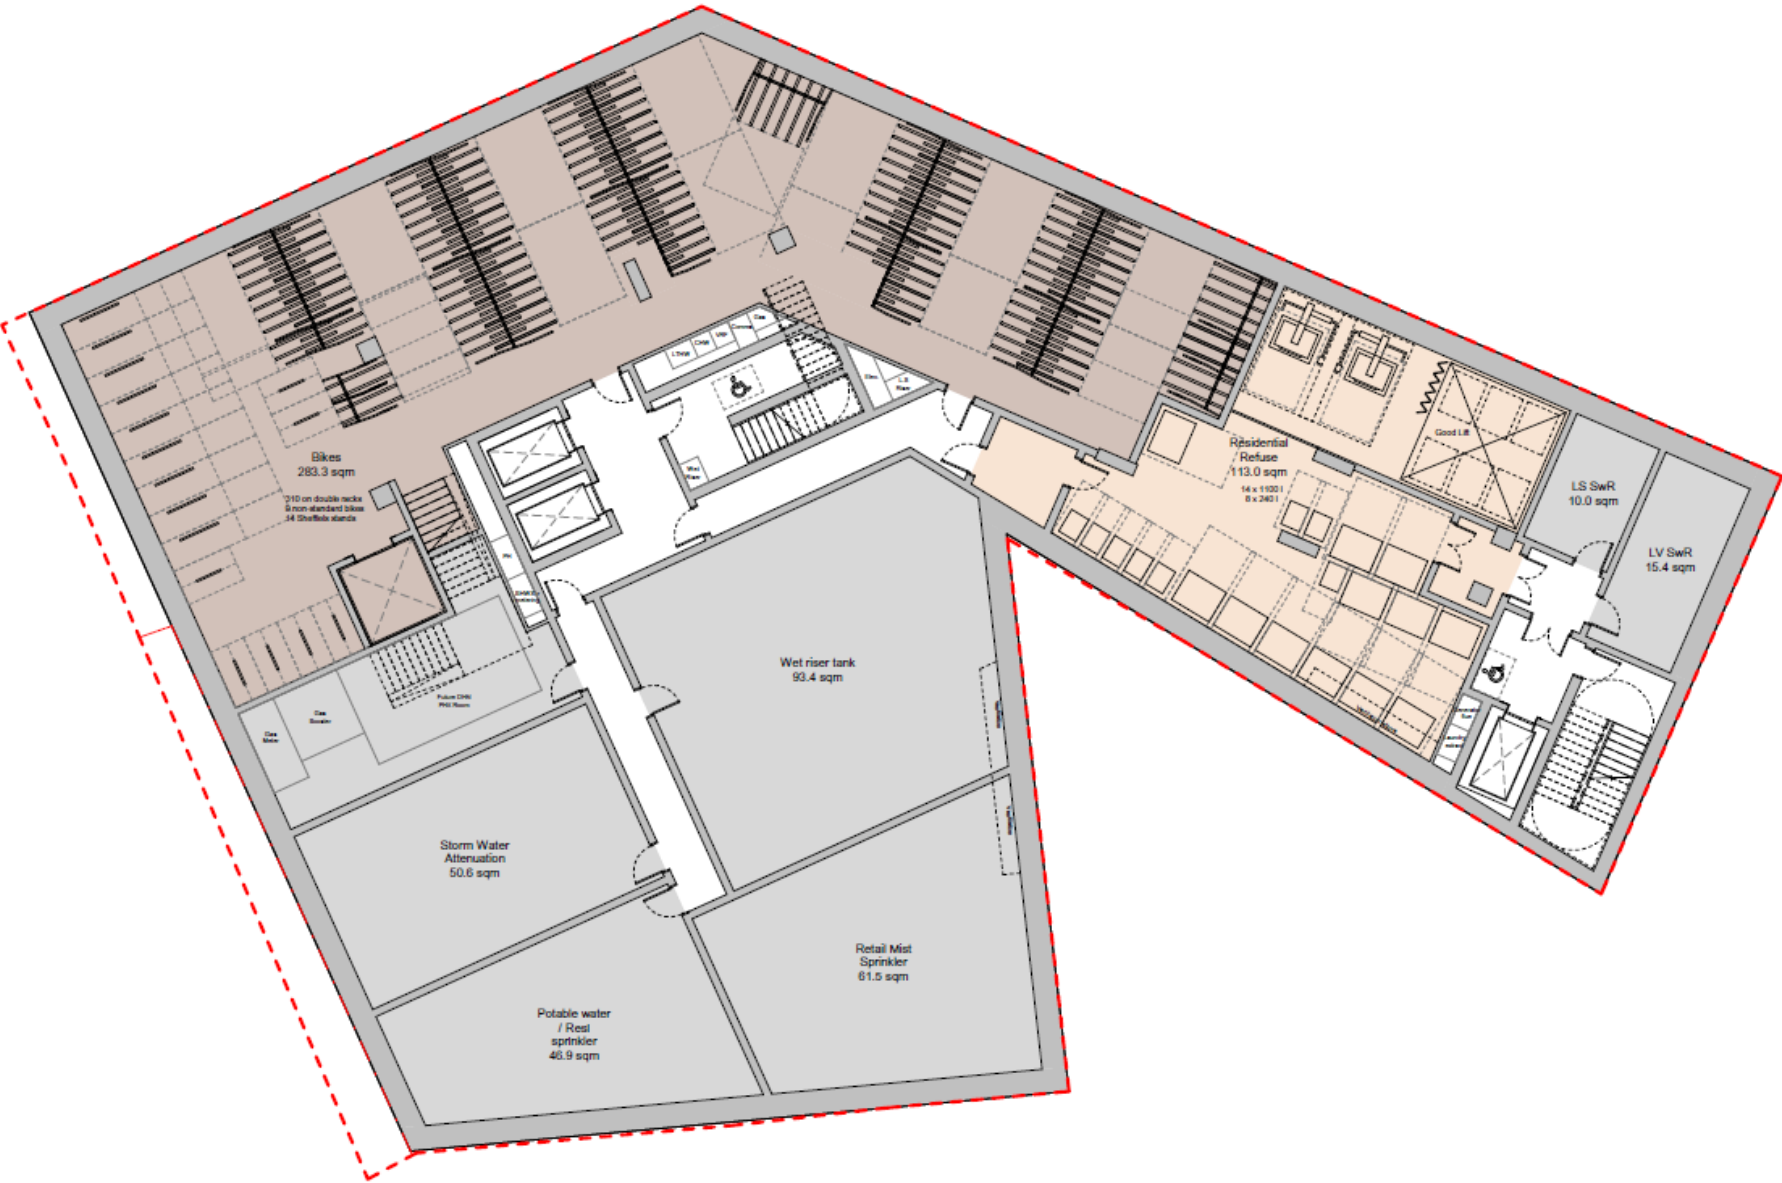

Ground floor plan

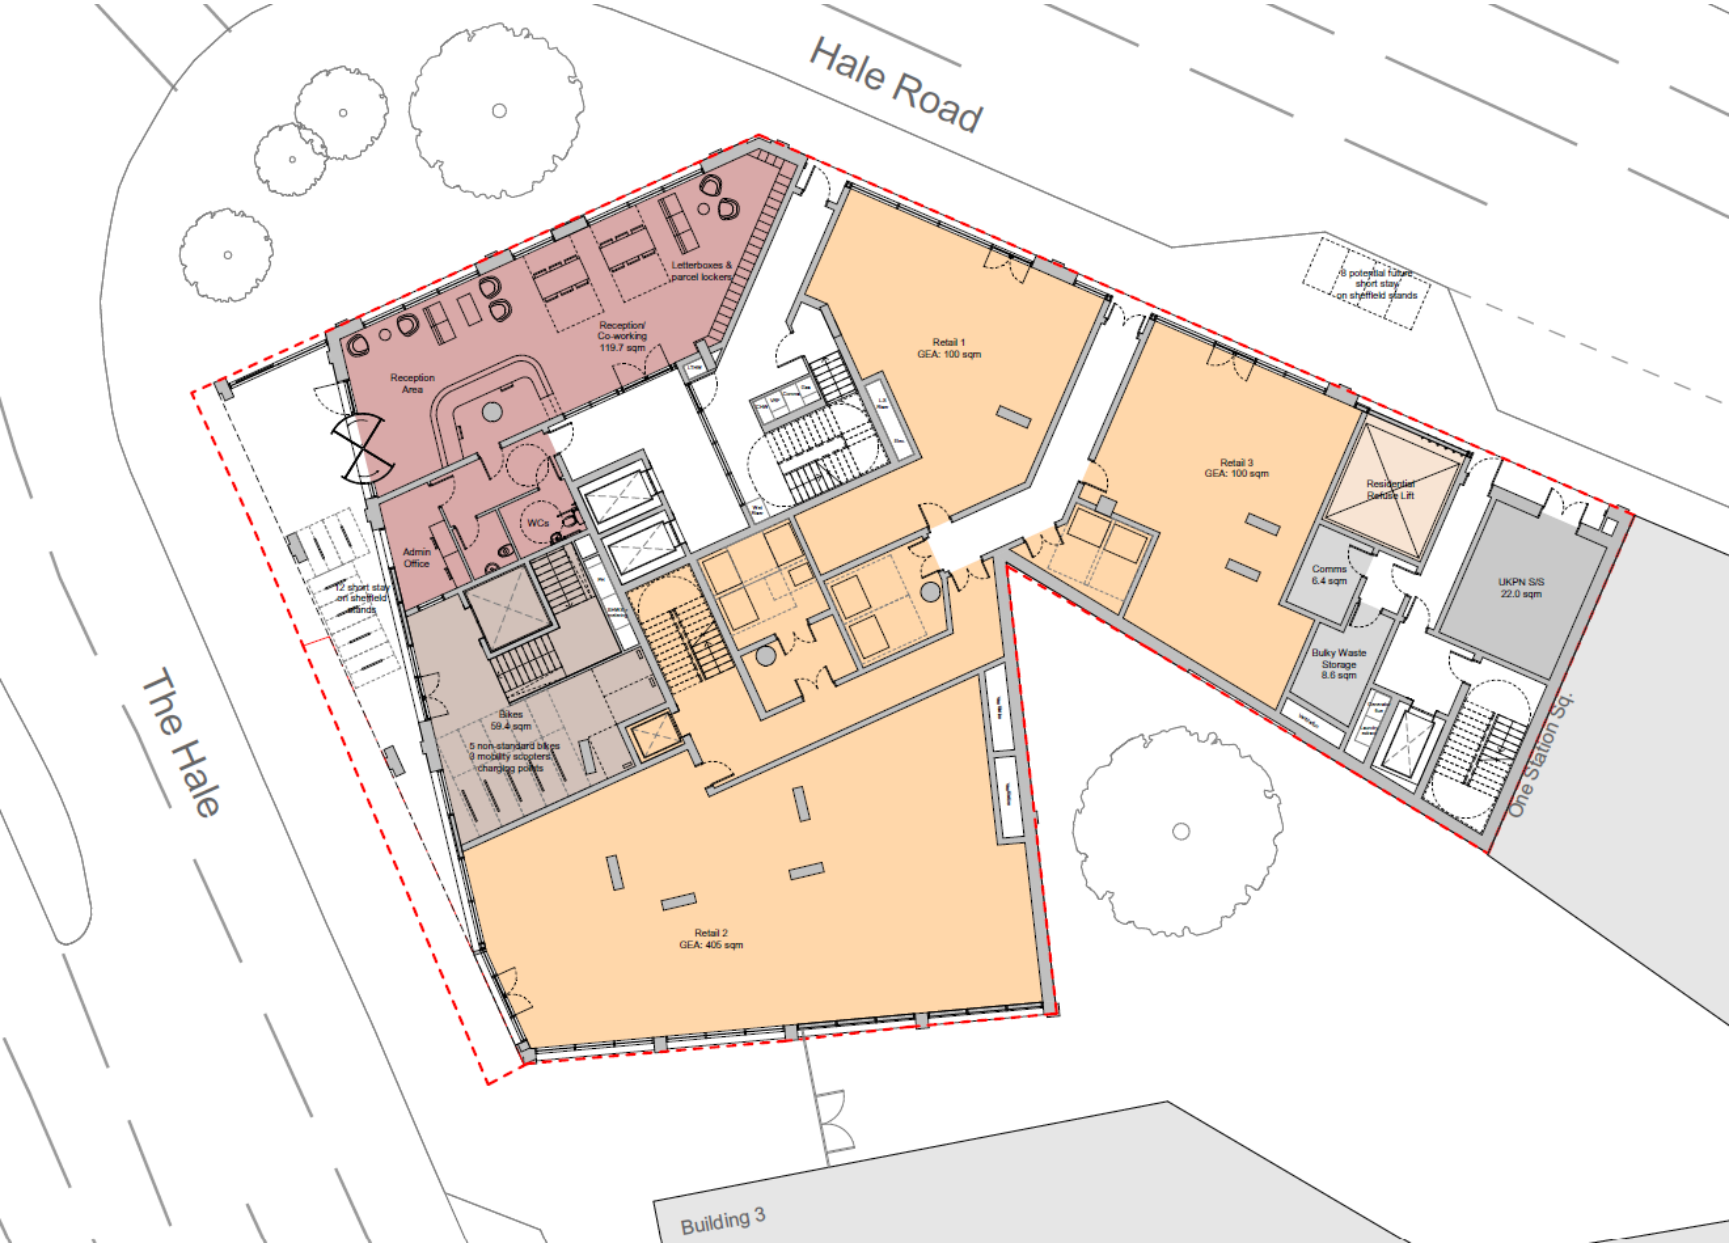

First Floor Plan





# The Hale



## 7th floor plan






[illegible]



24th floor plan

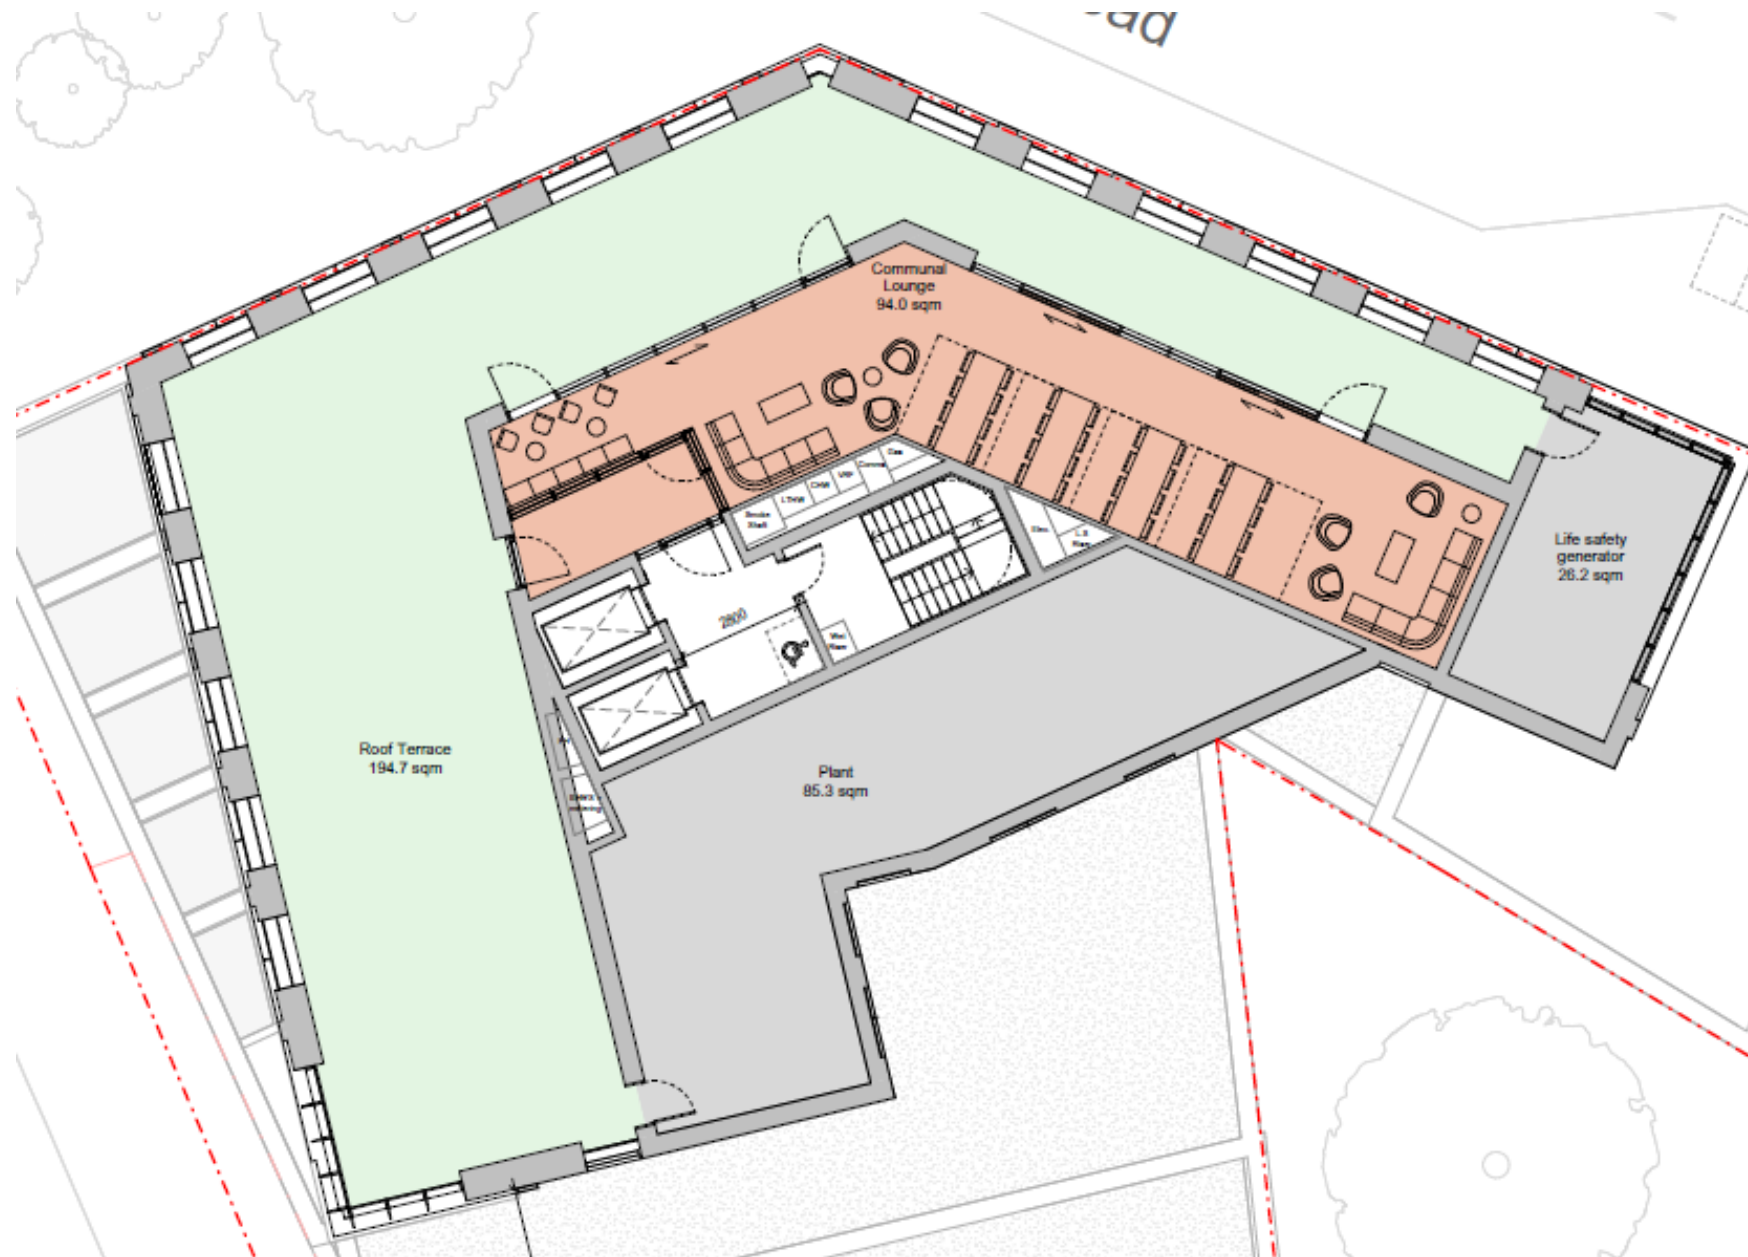

Room layouts


Standard Bedrooms	<div><div>Type 1 (13 m²) </div><div>Type 2 (13.4 m²) </div><div>Type 3 (19.9 m²) <p>Adaptable - See Type 11</p></div></div>
Post-graduate Bedrooms	<div><div>Type 4 (20 m²) </div><div>Type 5 (18.4 m²) </div><div>Type 6 (17 m²) </div><div>Type 7 (22.3 m²) </div></div>
wheelchair acc. Bedrooms	<div><div>Type 10 (19.3 m²) </div><div>Type 11 (25.6 m²) </div></div>



Southwest & southeast elevations



① South-West Elevation  
1 : 200

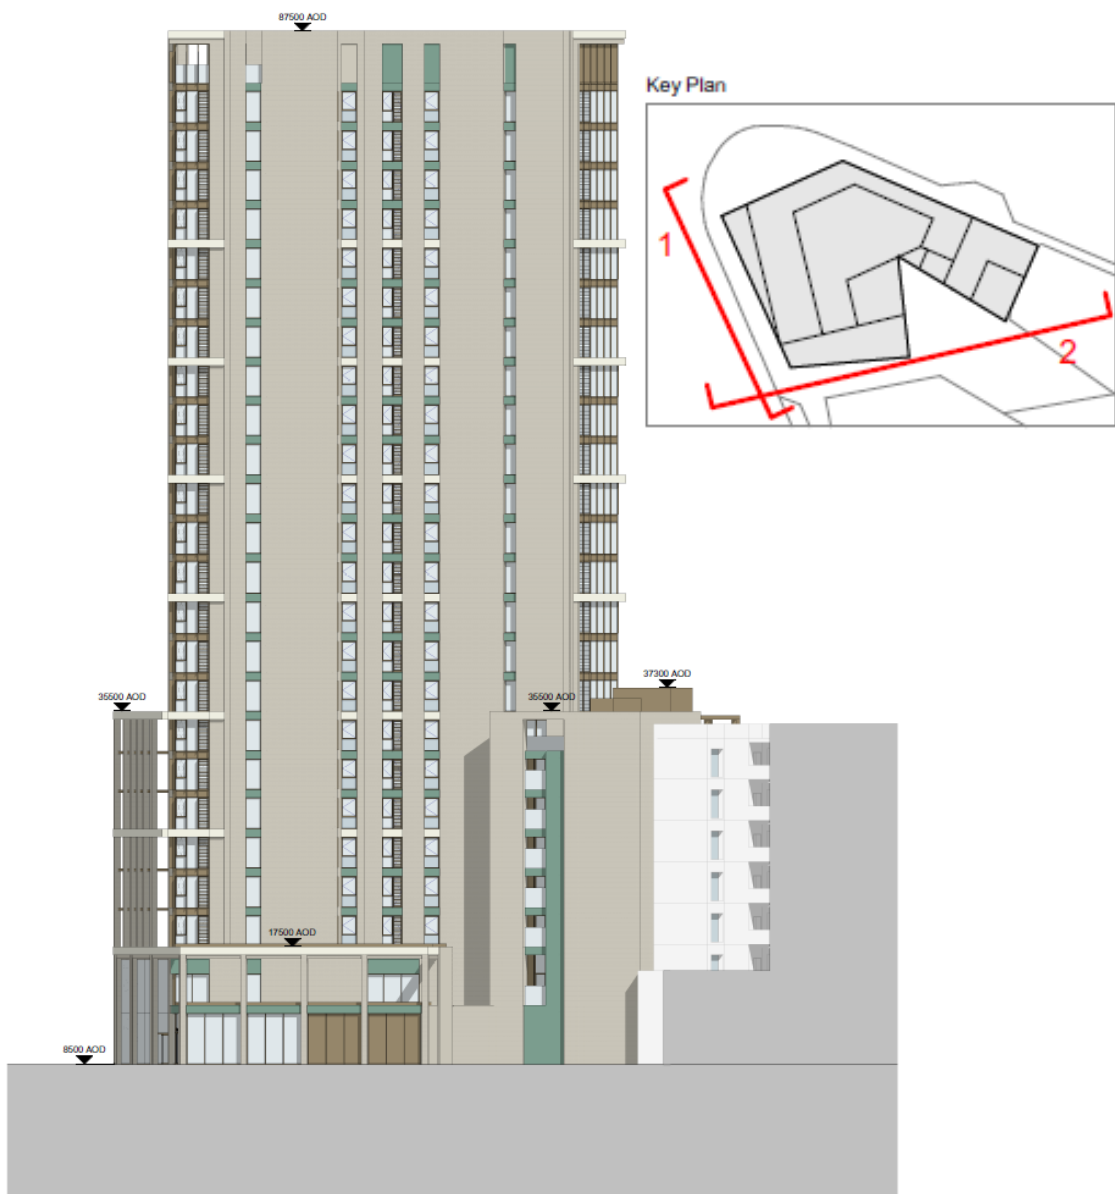

③ South-East Elevation  
1 : 200

CGI Image looking southeast from corner of Park View Road and Hale Road / The Hale





CGI of the building looking approximately southeast from a raised height on Park View Road

