


This product includes mapping data licensed from Ordnance Survey with the permission of HMISO © Crown Copyright, LBH 2013. All rights reserved.
 Licence number 100019199.

NOTES:

- Proposed School Street
- Properties with a School Street Exemption

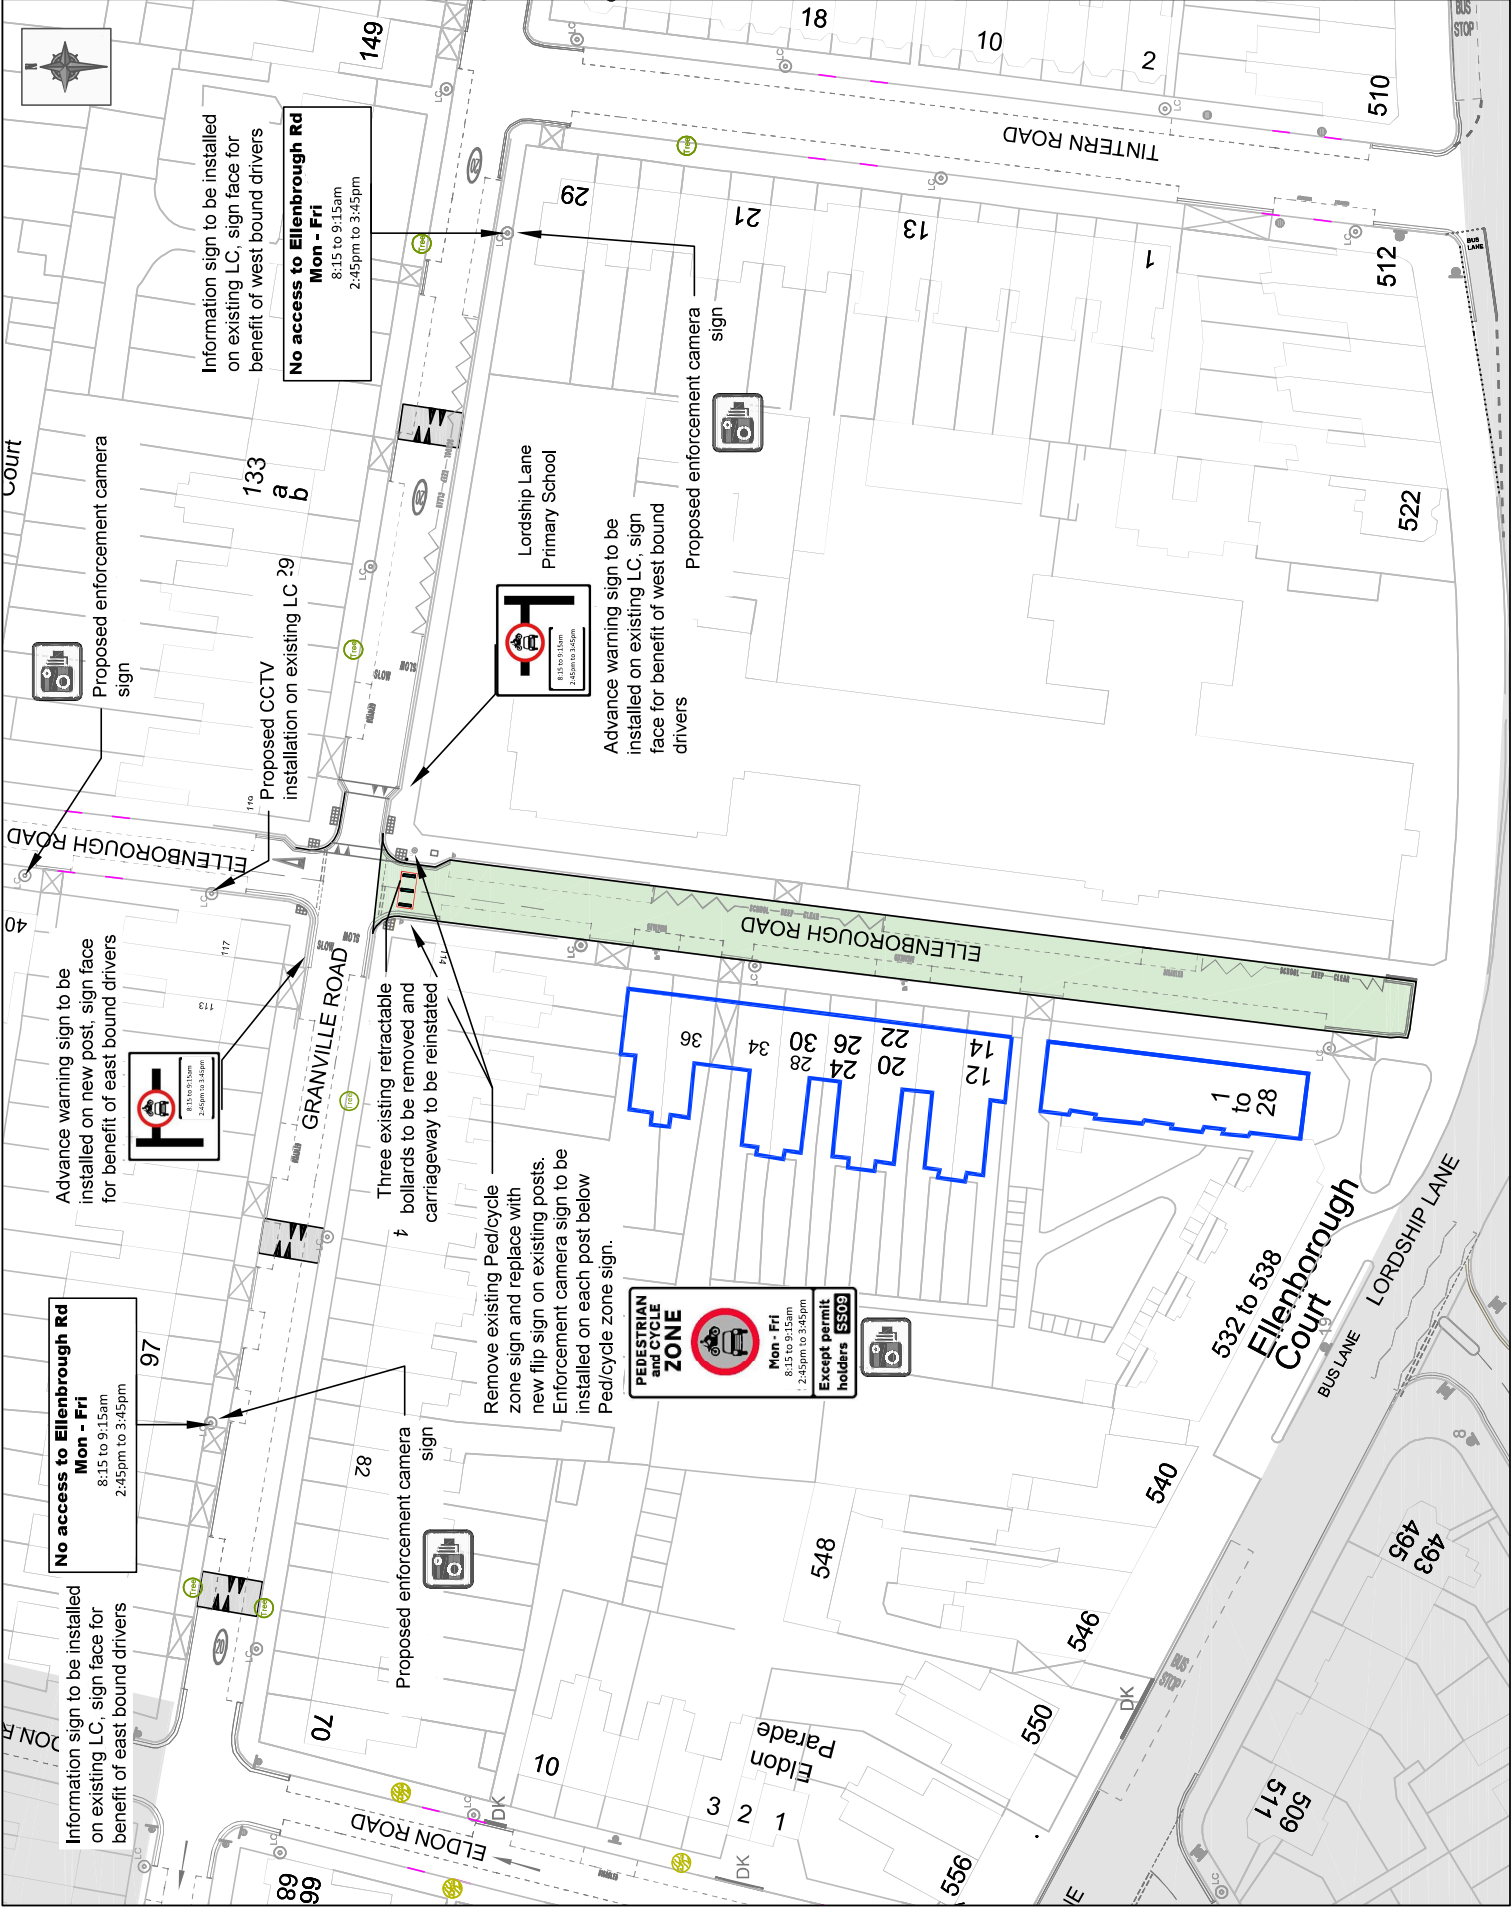

Item	Description	Checked	Date
	School Street CCTV		
Lordship Lane Primary School CCTV general arrangement			
Author	AH	AH	MD
Checker	NTS	NTS	Sep 21
Scale	LL-SS-03		
HIGHWAYS AND TRAFFIC			