

PREMISES LICENCE

Receipt: SELMS00001161

Premises Licence Number: LN/000011708

This Premises Licence has been issued by:

**The Licensing Authority, London Borough of Haringey,
6th Floor Alexandra House, 10 Station Road,
Wood Green, London, N22 7TR**

Signature:

Date: 22nd October 2013

Vary DPS: 26th February 2015

Part 1 – PREMISES DETAILS

Postal Address of Premises or, if none, Ordnance Survey map reference or description:

**DIYARBAKIR KITCHEN
52-53 GRAND PARADE
GREEN LANES
LONDON
N4 1AG**

Where the Licence is time limited, the dates:

Not applicable

Licensable activities authorised by the Licence:

Supply of Alcohol

Late Night Refreshment

The times the Licence authorises the carrying out of licensable activities:

Supply of Alcohol

Monday to Sunday 0800 to 2330

Late Night Refreshment

Monday to Sunday 2300 to 0200

The opening hours of the premises:

Monday to Sunday 0600 to 0200

Where the Licence authorises supplies of alcohol whether these are on and/or off supplies:

Supply of alcohol for consumption **ON** the premises

Part 2

Name, (registered) address, telephone number and e-mail (where relevant) of holder of Premises Licence:

Hasan Aksu

Registered number of holder, for example company number, charity number (where applicable):

Not applicable

Name, address and telephone number of designated premises supervisor where the Premises Licence authorises the supply of alcohol:

Hasan Aksu

Personal Licence number and issuing authority of personal licence held by designated premises supervisor where the Premises Licence authorises for the supply of alcohol:

Personal licence:

Issued by:

Annex 1 –Mandatory Conditions

Supply of alcohol.

1. No supply of alcohol may be made under the premises licence;

(a) at a time when there is no designated premises supervisor in respect of the premises licence, or

(b) at a time when the designated premises supervisor does not hold a personal licence or his personal licence is suspended.

2. Every supply of alcohol under the premises licence must be made or authorised by a person who holds a personal licence.

3. (1) The responsible person must ensure that staff on relevant premises do not carry out, arrange or participate in any irresponsible promotions in relation to the premises.

(2) In this paragraph, an irresponsible promotion means any one or more of the following activities, or substantially similar activities, carried on for the purpose of encouraging the sale or supply of alcohol for consumption on the premises—

(a) games or other activities which require or encourage, or are designed to require or encourage, individuals to—

(i) drink a quantity of alcohol within a time limit (other than to drink alcohol sold or supplied on the premises before the cessation of the period in which the responsible person is authorised to sell or supply alcohol), or

(ii) drink as much alcohol as possible (whether within a time limit or otherwise);

(b) provision of unlimited or unspecified quantities of alcohol free or for a fixed or discounted fee to the public or to a group defined by a particular characteristic in a manner which carries a significant risk of undermining a licensing objective;

(c) provision of free or discounted alcohol or any other thing as a prize to encourage or reward the purchase and consumption of alcohol over a period of 24 hours or less in a manner which carries a significant risk of undermining a licensing objective;

(d) selling or supplying alcohol in association with promotional posters or flyers on, or in the vicinity of, the premises which can reasonably be considered to condone, encourage or glamorise anti-social behaviour or to refer to the effects of drunkenness in any favourable manner;

(e) dispensing alcohol directly by one person into the mouth of another (other than where that other person is unable to drink without assistance by reason of disability).

4. The responsible person must ensure that free potable water is provided on request to customers where it is reasonably available.

5. (1) The premises licence holder must ensure that an age verification policy is adopted in respect of the premises in relation to the sale or supply of alcohol.

(2) The designated premises supervisor in relation to the premises licence must ensure that the supply of alcohol at the premises is carried on in accordance with the age verification policy.

(3) The policy must require individuals who appear to the responsible person to be under 18 years of age (or such older age as may be specified in the policy) to produce on request, before being served alcohol, identification bearing their photograph, date of birth and either—

(a) a holographic mark, or

(b) an ultraviolet feature.

6. The responsible person must ensure that—

(a) where any of the following alcoholic drinks is sold or supplied for consumption on the premises (other than alcoholic drinks sold or supplied having been made up in advance ready for sale or supply in a securely closed container) it is available to customers in the following measures—

(i) beer or cider: ½ pint;

(ii) gin, rum, vodka or whisky: 25 ml or 35 ml; and

(iii) still wine in a glass: 125 ml;

Annex 1 –Mandatory Conditions

(b) these measures are displayed in a menu, price list or other printed material which is available to customers on the premises; and

(c) where a customer does not in relation to a sale of alcohol specify the quantity of alcohol to be sold, the customer is made aware that these measures are available.

7. Prohibition on Sale of Alcohol below Cost of Duty plus VAT.

(1) A relevant person shall ensure that no alcohol is sold or supplied for consumption on or off the premises for a price which is less than the permitted price.

(2) For the purposes of the condition set out in paragraph (1) —

(a) —dutyll is to be construed in accordance with the Alcoholic Liquor Duties Act 1979(6);

(b) —permitted price is the price found by applying the formula —

$$P = D + (D \times V)$$

Where —

(i) P is the permitted price,

(ii) D is the rate of duty chargeable in relation to the alcohol as if the duty were charged on the date of the sale or supply of the alcohol, and

(iii) V is the rate of value added tax chargeable in relation to the alcohol as if the value added tax were charged on the date of the sale or supply of the alcohol

(c) —relevant personll means, in relation to premises in respect of which there is in force a premises licence —

(i) the holder of the premises licence,

(ii) the designated premises supervisor (if any) in respect of such a licence,
or

(iii) the personal licence holder who makes or authorises a supply of alcohol under such a licence;

(d) —relevant personll means, in relation to premises in respect of which there is in force a club premises certificate, any member or officer of the club present on the premises in a capacity which enables the member or officer to prevent the supply in question; and

(e) —value added taxll means value added tax charged in accordance with the Value Added Tax Act 1994

(3) Where the permitted price given by Paragraph (b) of paragraph (2) would (apart from this paragraph) not be a whole number of pennies, the price given by that sub-paragraph shall be taken to be the price actually given by that sub-paragraph rounded up to the nearest penny.

(4) (a) Sub-paragraph (b) below applies where the permitted price given by Paragraph (b) of paragraph (2) on a day (—the first dayll) would be different from the permitted price on the next day (—the second dayll) as a result of a change to the rate of duty or value added tax.

(b) The permitted price which would apply on the first day applies to sales or supplies of alcohol which take place before the expiry of the period of 14 days beginning on the second day.

Exhibition of films.

1. Admission of children to the exhibition of any film is to be restricted in accordance with the recommendations made by the specified film classification body.

2. Where —

(a) the film classification body is not specified in the licence, or

(b) the relevant licensing authority has notified the holder of the licence that this subsection applies to the film in question,

Annex 1 –Mandatory Conditions

admission of children must be restricted in accordance with any recommendation made by that licensing authority.

3. In this section –

—childrenll means persons aged under 18; and —film classification bodyll means the person or persons designated as the authority under section 4 of the Video Recordings Act 1984 (c.39) (authority to determine suitability of video works for classification).

Door supervision.

1. Any person(s) required to be on the premises to carry out a security activity must be authorised to carry out that activity by a licence granted under the Private Security Industry Act 2001 or be entitled to carry out that activity by virtue of Section 4 of that Act.

COPY

Annex 2 – Conditions consistent with the Operating Schedule

The Licensees main objectives will be to protect the public and prevent the nuisance during any licensable activities.

THE PREVENTION OF CRIME AND DISORDER

CCTV will be in operation 24 hours a day.

Alarm systems will be serviced regularly.

All doors and windows will be locked securely.

Relevant notices will be displayed to warn the public.

A digital CCTV system will be installed in the premises.

Cameras will be sited to observe the entrance doors from inside.

Cameras on the entrances must capture full frame shots of the heads and shoulders of all people entering the premises i.e. capable of identification.

Provide a linked record of the date, time, and place of any image.

Provide good quality images - colour during opening times.

Have a monitor to review images and recorded quality.

Be regularly maintained to ensure continuous quality of image capture and retention.

Staff trained in operating CCTV.

Digital images must be kept for 31 days. The equipment must have a suitable export method, e.g. CD/DVD writer so that Police can make an evidential copy of the data they require. Copies must be available within a reasonable time to Police on request.

An incident log shall be kept at the premises, it will be in a hardback durable format handwritten at the time of the incident or as near to as is reasonable and made available on request to the Police, which will record the following:

- (a) all crimes reported to the venue
- (b) all ejections of patrons
- (c) any complaints received
- (d) any incidents of disorder
- (e) seizures of drugs or offensive weapons
- (f) any faults in the CCTV system
- (g) any refusal of the sale of alcohol
- (h) any visit by a relevant authority or emergency service.

PUBLIC SAFETY

A First Aid box will be in the premises at all times.

Exit signs will be clearly displayed.

Exit routes will be at all times.

All safety equipment will be regularly serviced.

THE PREVENTION OF PUBLIC NUISANCE

Sound Proofing system will be installed for prevention of noise for above residents.

Annex 2 – Conditions consistent with the Operating Schedule

Staff will be trained to help the customers to leave the premise quietly to minimise the disturbance.

Deliveries and collections

Deliveries and collections associated with the premises will be arranged between the hours 08:00 AND 20:00 so as to minimise the disturbance caused to the neighbours.

Empty bottles and non-degradable refuse will remain in the premises at the end of trading hours and taken out to the refuse point at the start of the working day rather than at the end of trading when neighbours might be unduly disturbed

Plant and machinery

All plant and machinery is correctly maintained and regularly serviced to ensure that it is operating efficiently and with minimal disturbance to neighbours arising from noise

Patrons entering/exiting premises

There will be no queuing outside the premises as a waiting area will be made available within the premises.

Signs should be displayed requesting patrons to respect the neighbours and behave in a courteous manner.

Prevention of nuisance from litter

Adequate receptacles for use by patrons will be provided. The positioning of the receptacles will be agreed with the licensing officer.

Prevention of Nuisance from Odour

All ventilation and extraction systems shall be correctly maintained and regularly serviced to ensure that it is operating efficiently and with minimal disturbance to neighbours arising from odour.

Prevention of nuisance from light

Illuminated external signage shall be switched off when the premises is closed

Security lights will be positioned to minimise light intrusion to nearby residential premises

THE PROTECTION OF CHILDREN

All relevant staff will be regularly trained in the prevention of underage sales including; knowledge of the law and guidance on how to assess age and recognise acceptable ID. Such ID must bear a photograph, date of birth and a holographic mark.

A written record will be kept of staff training confirming they have understood the legal requirements.

The 'Challenge 21' scheme will be in force and staff will be trained accordingly.

Alcohol may only be sold to individuals over the age of 18 with valid proof of identification with one of the following:

- A valid passport

Annex 2 – Conditions consistent with the Operating Schedule

- A photo driving license issued in a European Union Country
- A proof of age standard card system
- A citizen card, supported by the Home Office

A refusals register will be kept on the premises.

All staff will be trained how to take extra care and attention to children.


COPY

Annex 3 – Conditions attached after a hearing by the licensing authority







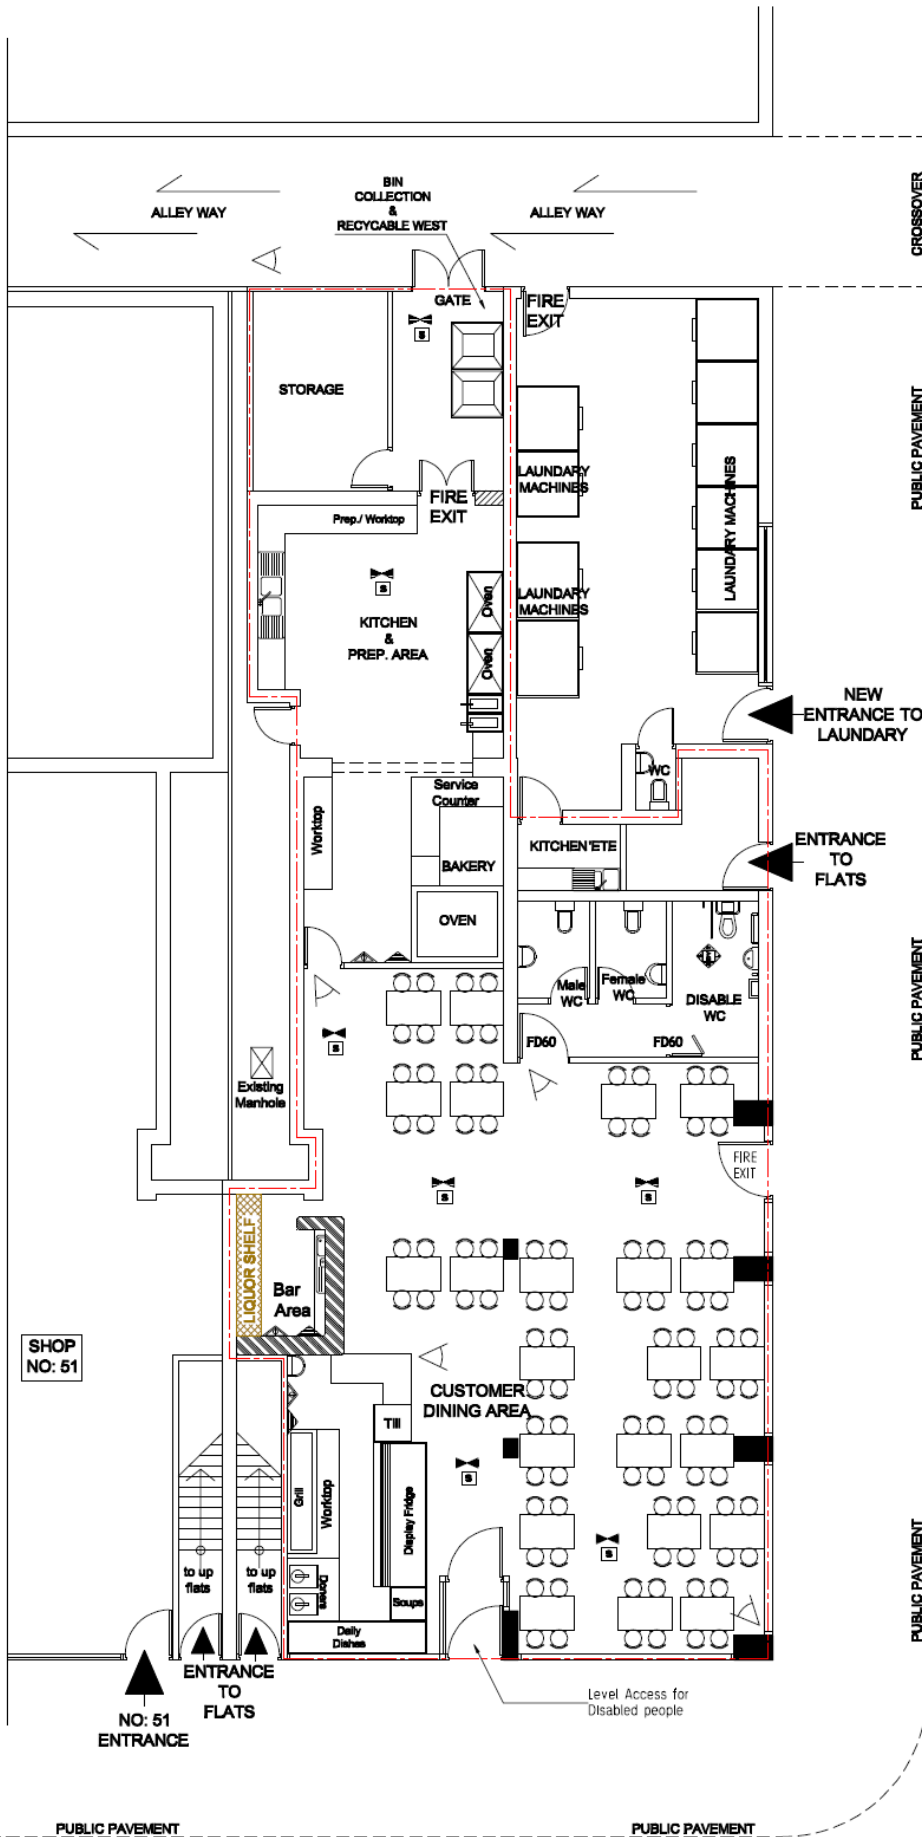


 





Not applicable

COPY

Annex 4 – Plans



LEGEND

-  WC AREA
-  FRIDGE
-  LIQUOR SHELF
- AMBIT OF LICENSED PREMISES
-  SAFETY LIGHTS
-  SMOKE DETECTOR
-  CARBON DIOXIDE FIRE EXTINGUISHER
-  9 LT. WATER FIRE EXTINGUISHER
-  S 20 FIRE ESCAPE KEEP CLEAR
-  CCTV
-  S 22 INTERNALLY ILLUMINATED FIRE ESCAPE SIGN (BS 5266)
-  FB FIRE BLANKET
-  FAN 6lt/s
-  FIRE ALARM BELL
-  FD FIRE DOOR
-  FIRE SWITCH PANEL

ALKO GROUP
 Architectural and Engineering Design
 498 Lordship Lane
 London, N22 5DE

Tel : 0203 2130182, M:0772 333 1891

Drawing PROPOSED
 Title: FLOOR PLAN

Project: 52-53 Grand Parade
 Address: Green Lanes
 LONDON
 N4 1AG

Client: MR. HASAN YILMAZ

SCALE : 1/100@A3 DATE : Sep.2013

REF. NO : HM12-02

PROPOSED GROUND FLOOR

