


1 PROPOSED LAYOUT
A2 @ 1:50

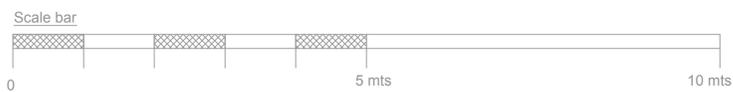

Chris Bromfield Design
T: 0787 205 1022
E: chris@chrisbromfielddesign.co.uk
W: www.chrisbromfielddesign.co.uk

Designer Architect | Retail Design | Fitness & Wellness

Project: 783
High Road
Tottenham
N17
Proposed layout

Scale: 1:50@A1 Date: 06.04.23
Drawn: CB

IMPORTANT
This drawing is the property of Chris Bromfield Design and is not to be copied, reproduced, retained or disclosed to any unauthorised person without the written consent of Chris Bromfield Design.
Do not scale from this drawing. Use all figured dimensions only.
All figured dimensions to be checked on site prior to construction. All discrepancies, errors and omissions to be reported to CB@chrisbromfielddesign.co.uk prior to construction. Layout and dimensions of existing building to be checked on site. If in doubt ask

DWG NO: 783HRT/01/