


# Annex 4 – Plans

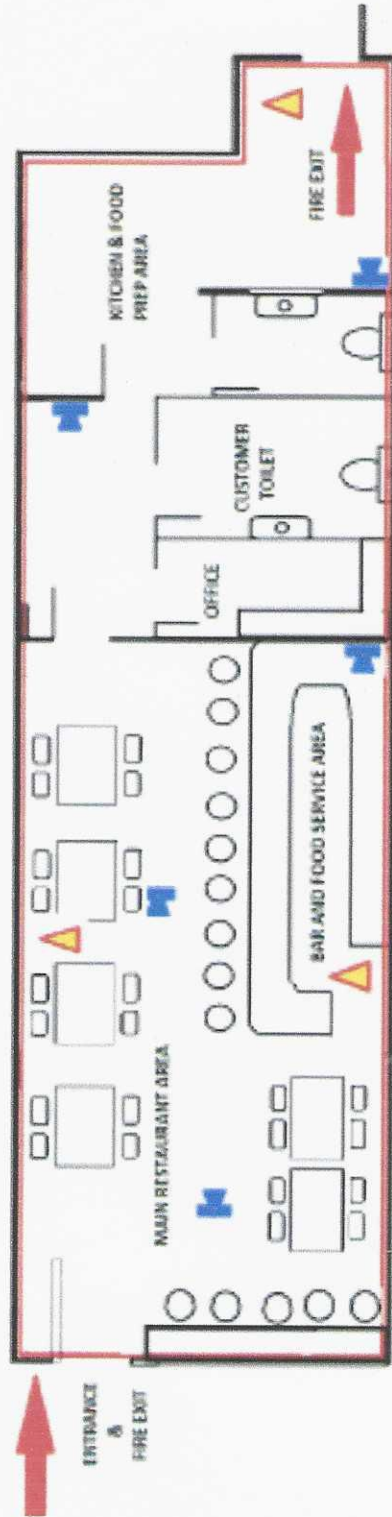

LICENSING PLAN SCALE 1:100  
MAMA JUANA RESTAURANT & BAR  
420 HIGH ROAD  
LONDON  
N11 7SB

KEY

- LICENSABLE AREA
- CCTV CAMERA
- FIRE ESCAPE
- FIRE EXTINGUISHERS