



PROPOSALS PART OF STATUTORY CONSULTATION

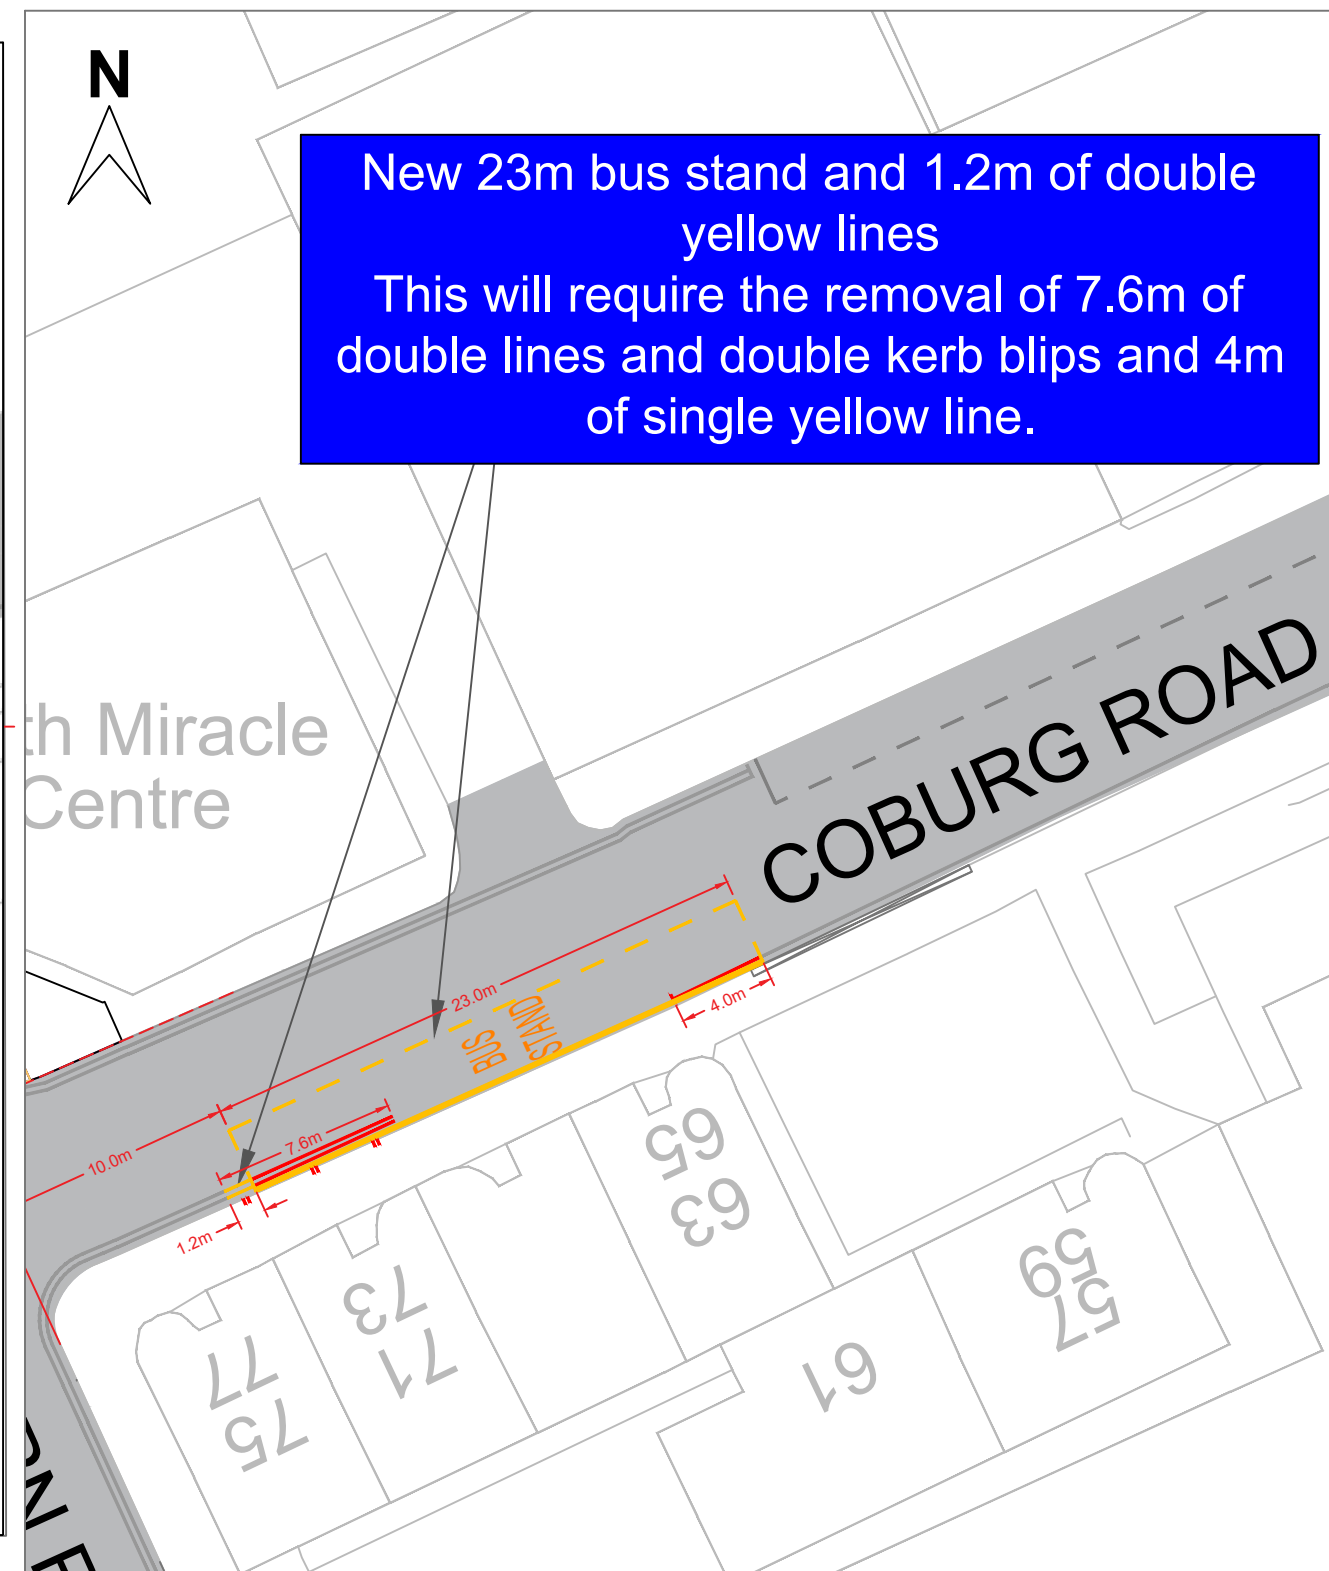

REVISED PROPOSALS POST STATUTORY CONSULTATION

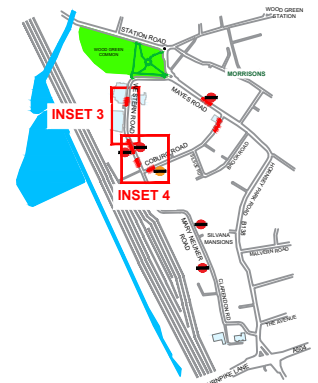

AREA MAP

Rev	Description	Checked	Date
Project:			
HEARTLAND BUS PROPOSALS			
Title:			
REVISED DESIGN FOR BUS STAND ON COBURG ROAD			
Path:			
Designed:	Drawn:	Checked:	
YK	YK	GH	
Scale:	Date Drawing Created:		
NTS	MAR 24		
Dig. No:		Rev:	
23-24/HBP/002 REV D		Rev D	

