



This product includes mapping data licensed from Ordnance Survey with the permission of HMSO © Crown Copyright LBH 2011. All rights reserved. License number 100019199.

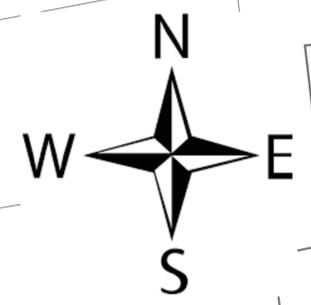

KEYS:

	EXISTING MARKING TO BE REMOVED
	PROPOSED LINE MARKINGS

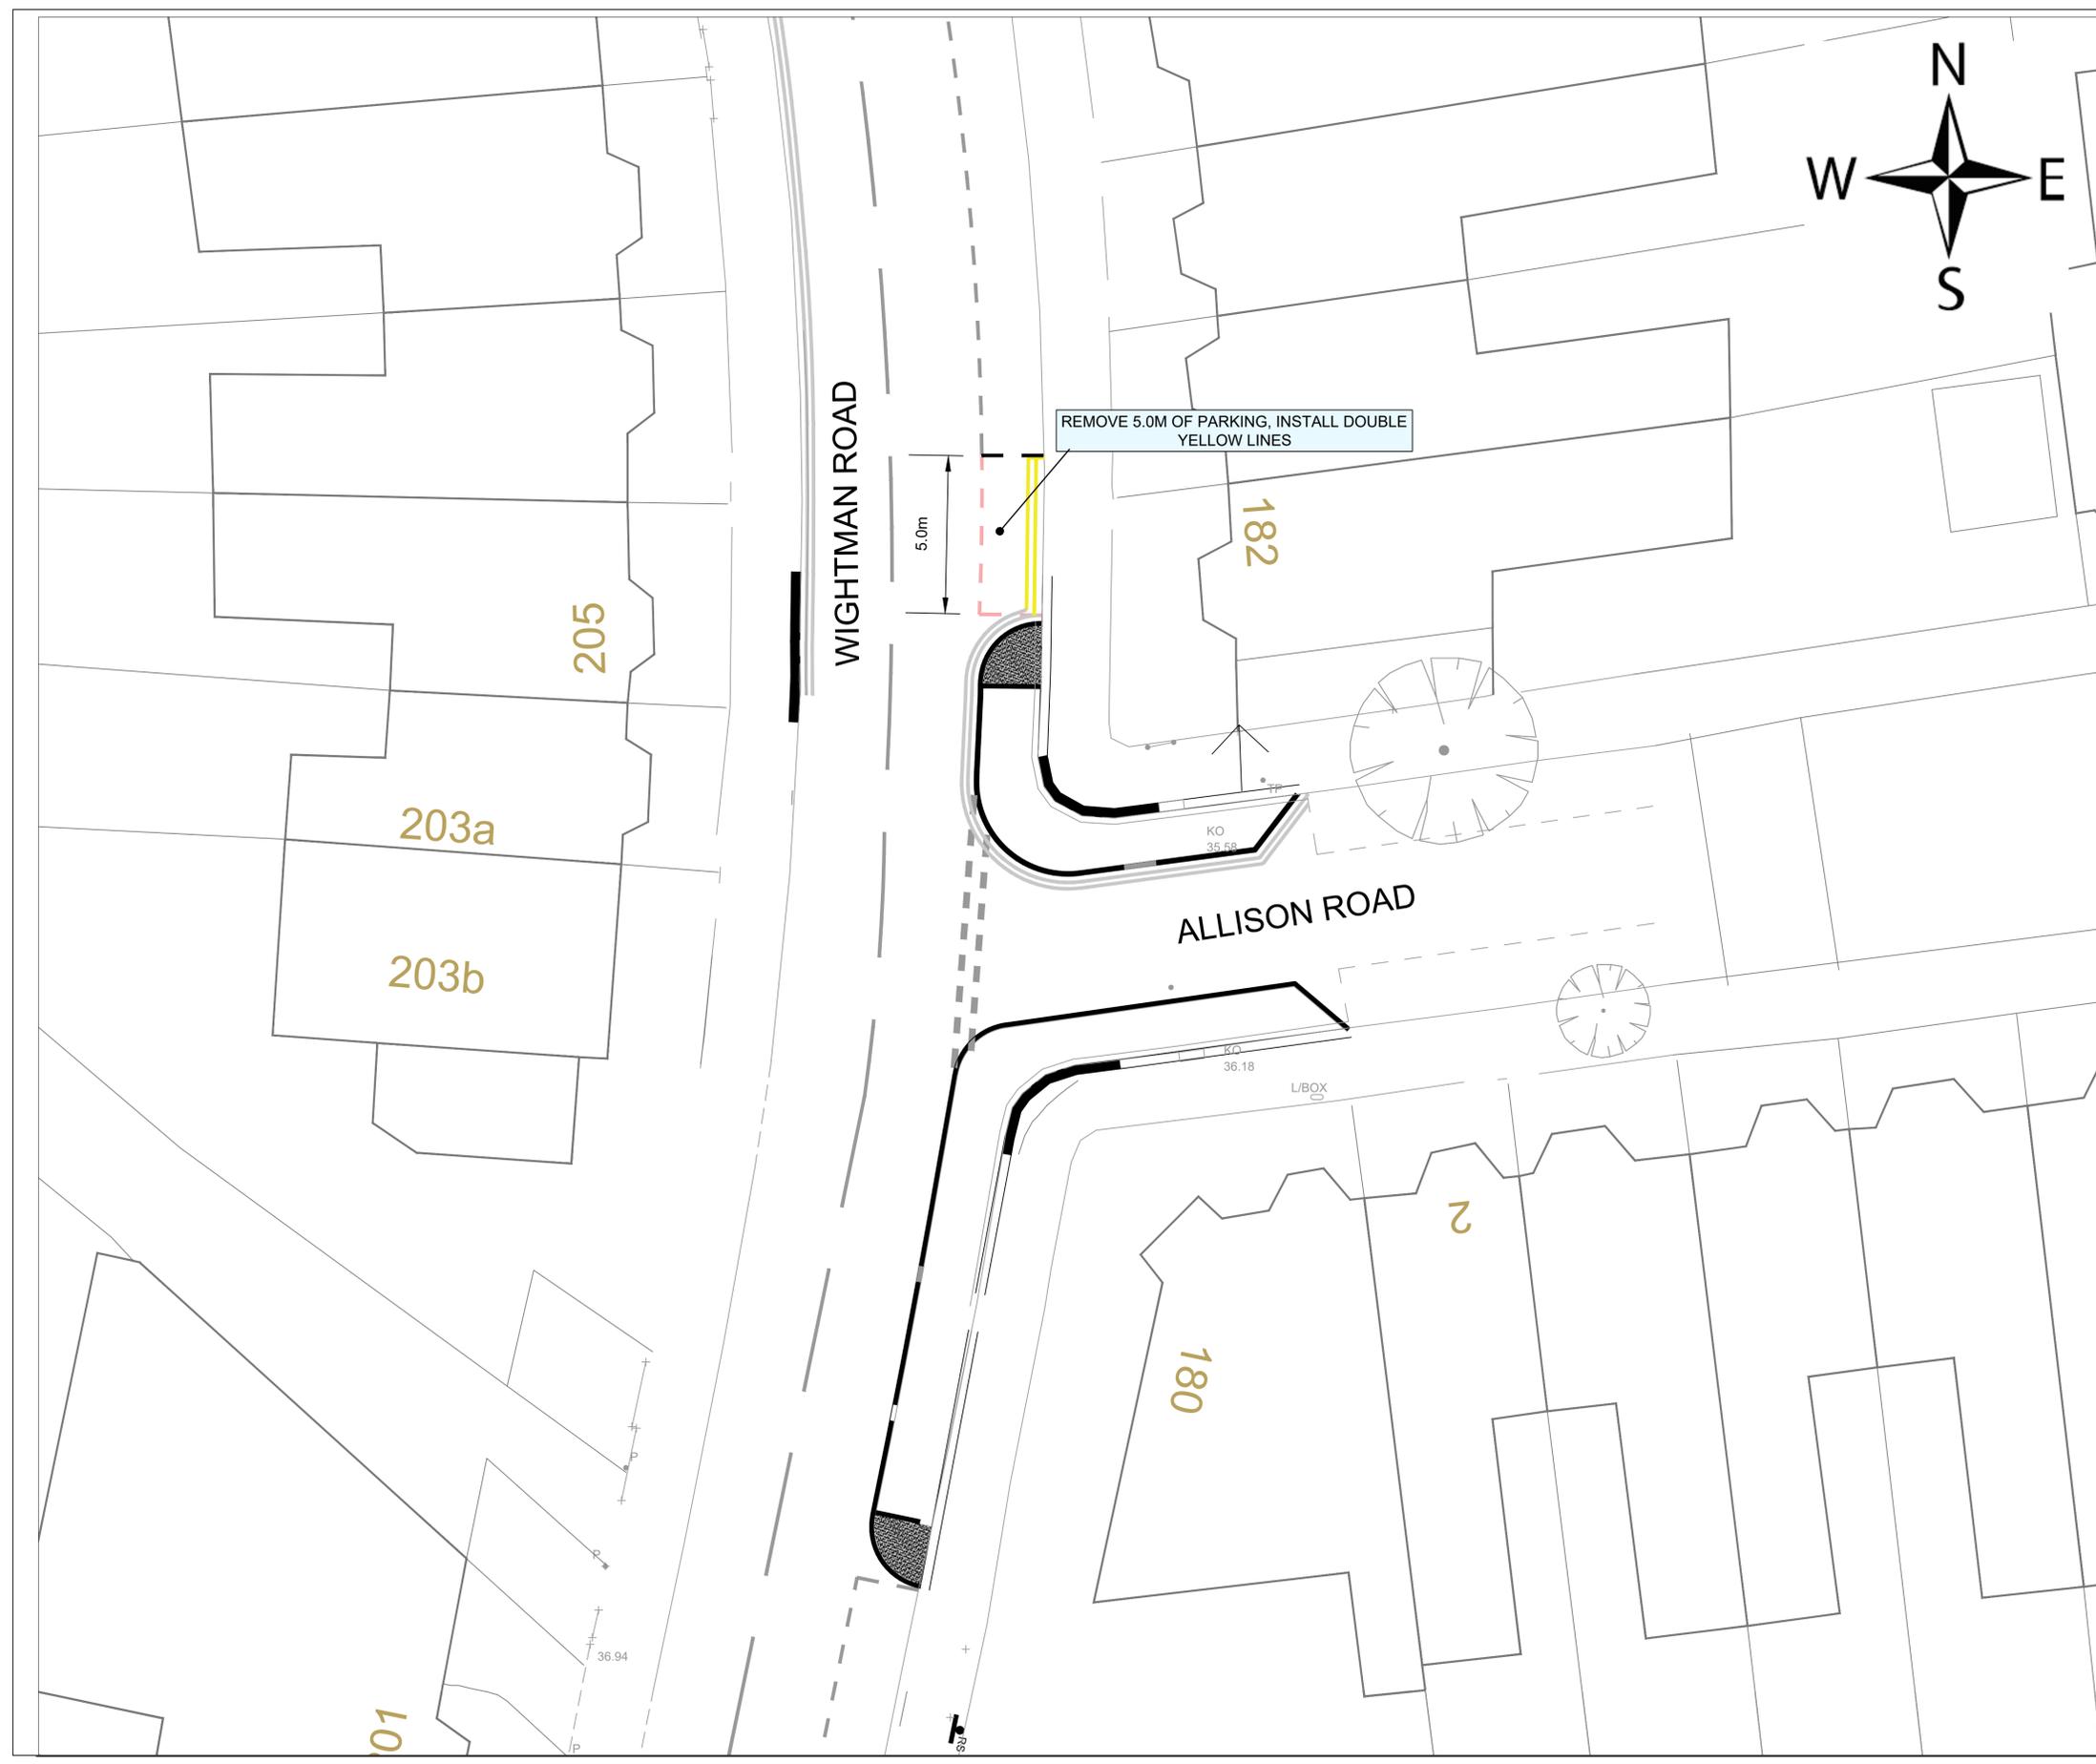

Rev	Description	Checked	Date

Project: WIGHTMAN ROAD
PARKING REMOVAL TO IMPROVE SIGHTLINES

Title: GENERAL ARRANGEMENT

Path:

Designed: Drawn: Checked:

Scale: 1:250@A1 Date Drawing Created: 01/10/22

Drg. No: WR/RS3/101/001 Rev: -

PLACE & SUSTAINABILITY
SINGLE FRONTLINE

5th Floor, Alexandra House, 10 Station Road, Wood Green, London N22 7TR
Tel: 020 8489 0000 Fax: 020 8489 1251

Director Place and Sustainability: Lyn Garner

