


This product includes mapping data licensed from Ordnance Survey with the permission of HMSO © Crown Copyright LBH 2022. All rights reserved. License number 100019199.

- KEY:**
-  School Street
  -  Existing properties eligible for a School Street exemption permit
  -  School Gate Entrance
  -  Proposed ANPR camera on existing lamp column

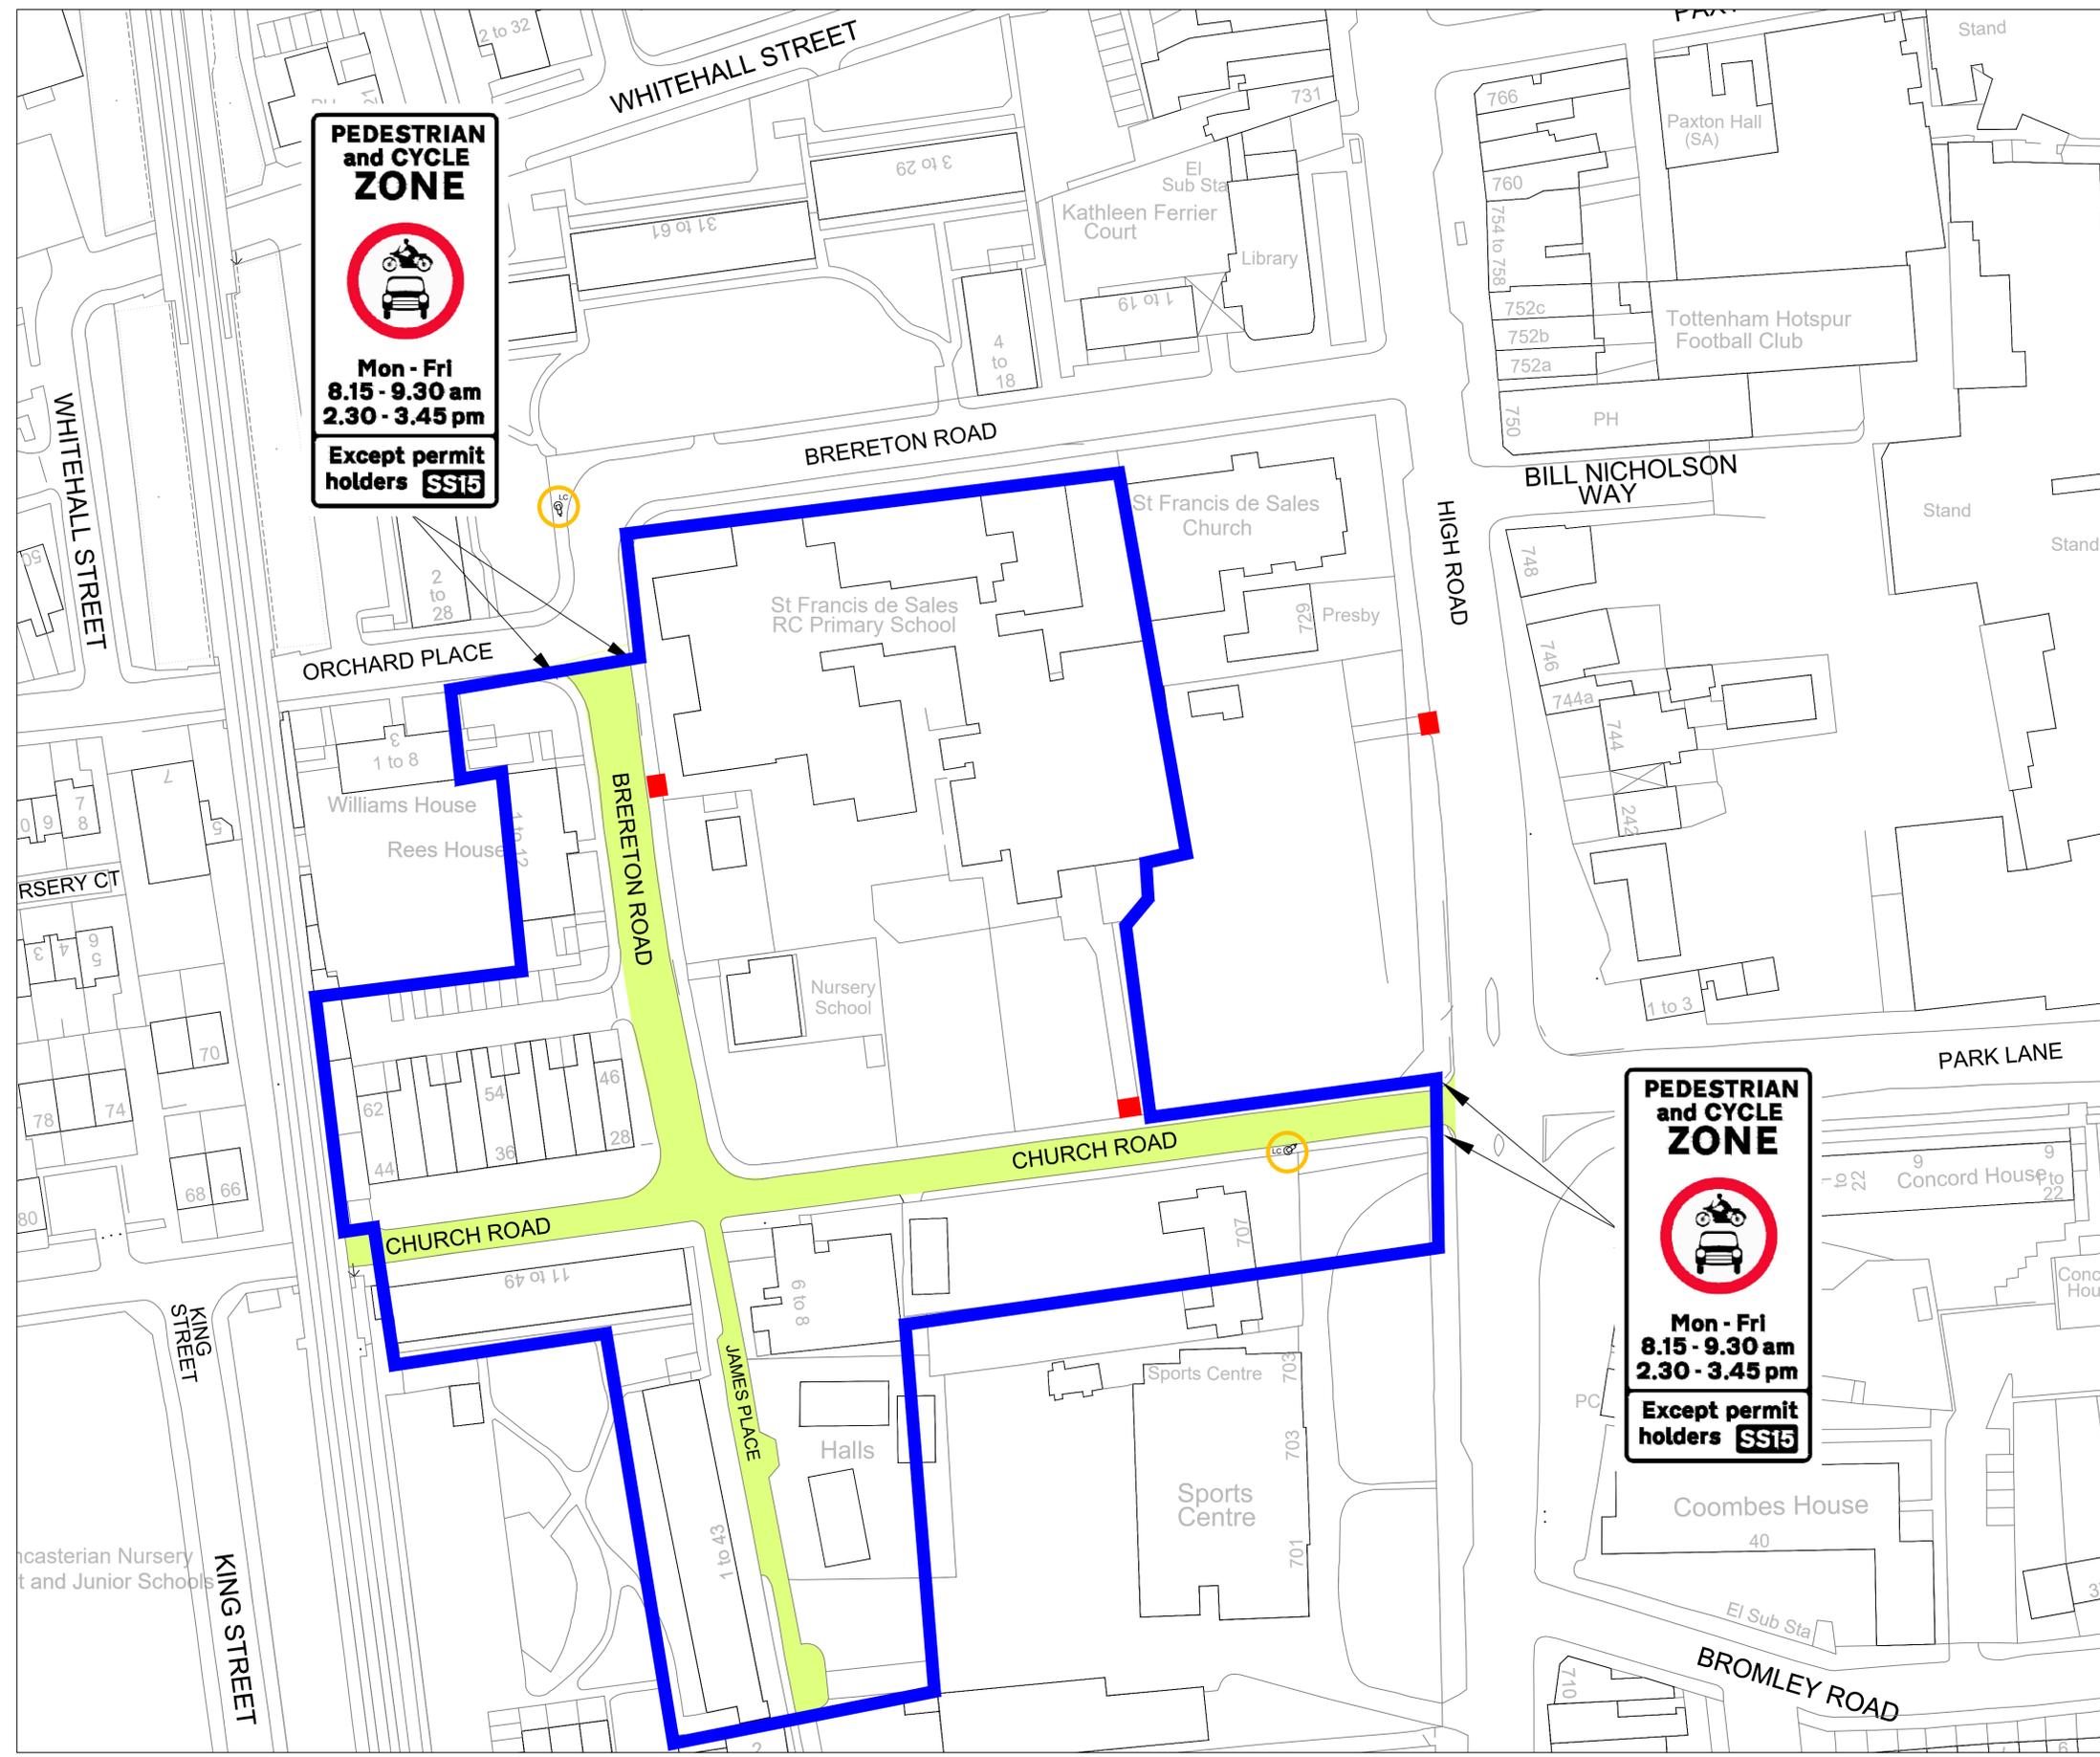


Rev	Description	Checked	Date
Project: SCHOOL STREET			
Title: SS15 St FRANCIS DE SALES			
Path:			
Designed: FC	Drawn: FC	Checked: SS	
Scale: N.T.S.	Date Drawing Created: 11/22		
Drg. No:	Rev:		

**ENVIRONMENT & NEIGHBOURHOODS**  
 Direct services  
 Highways & Parking  
5th Floor, Alexandra House, 10 Station Road, Wood Green, London N22 7TR  
 Tel: 020 8489 0000 Fax: 020 8489 1251  
 Director of Environment & Neighbourhoods: Barry Francis

**Haringey**  
 LONDON

www.haringey.gov.uk

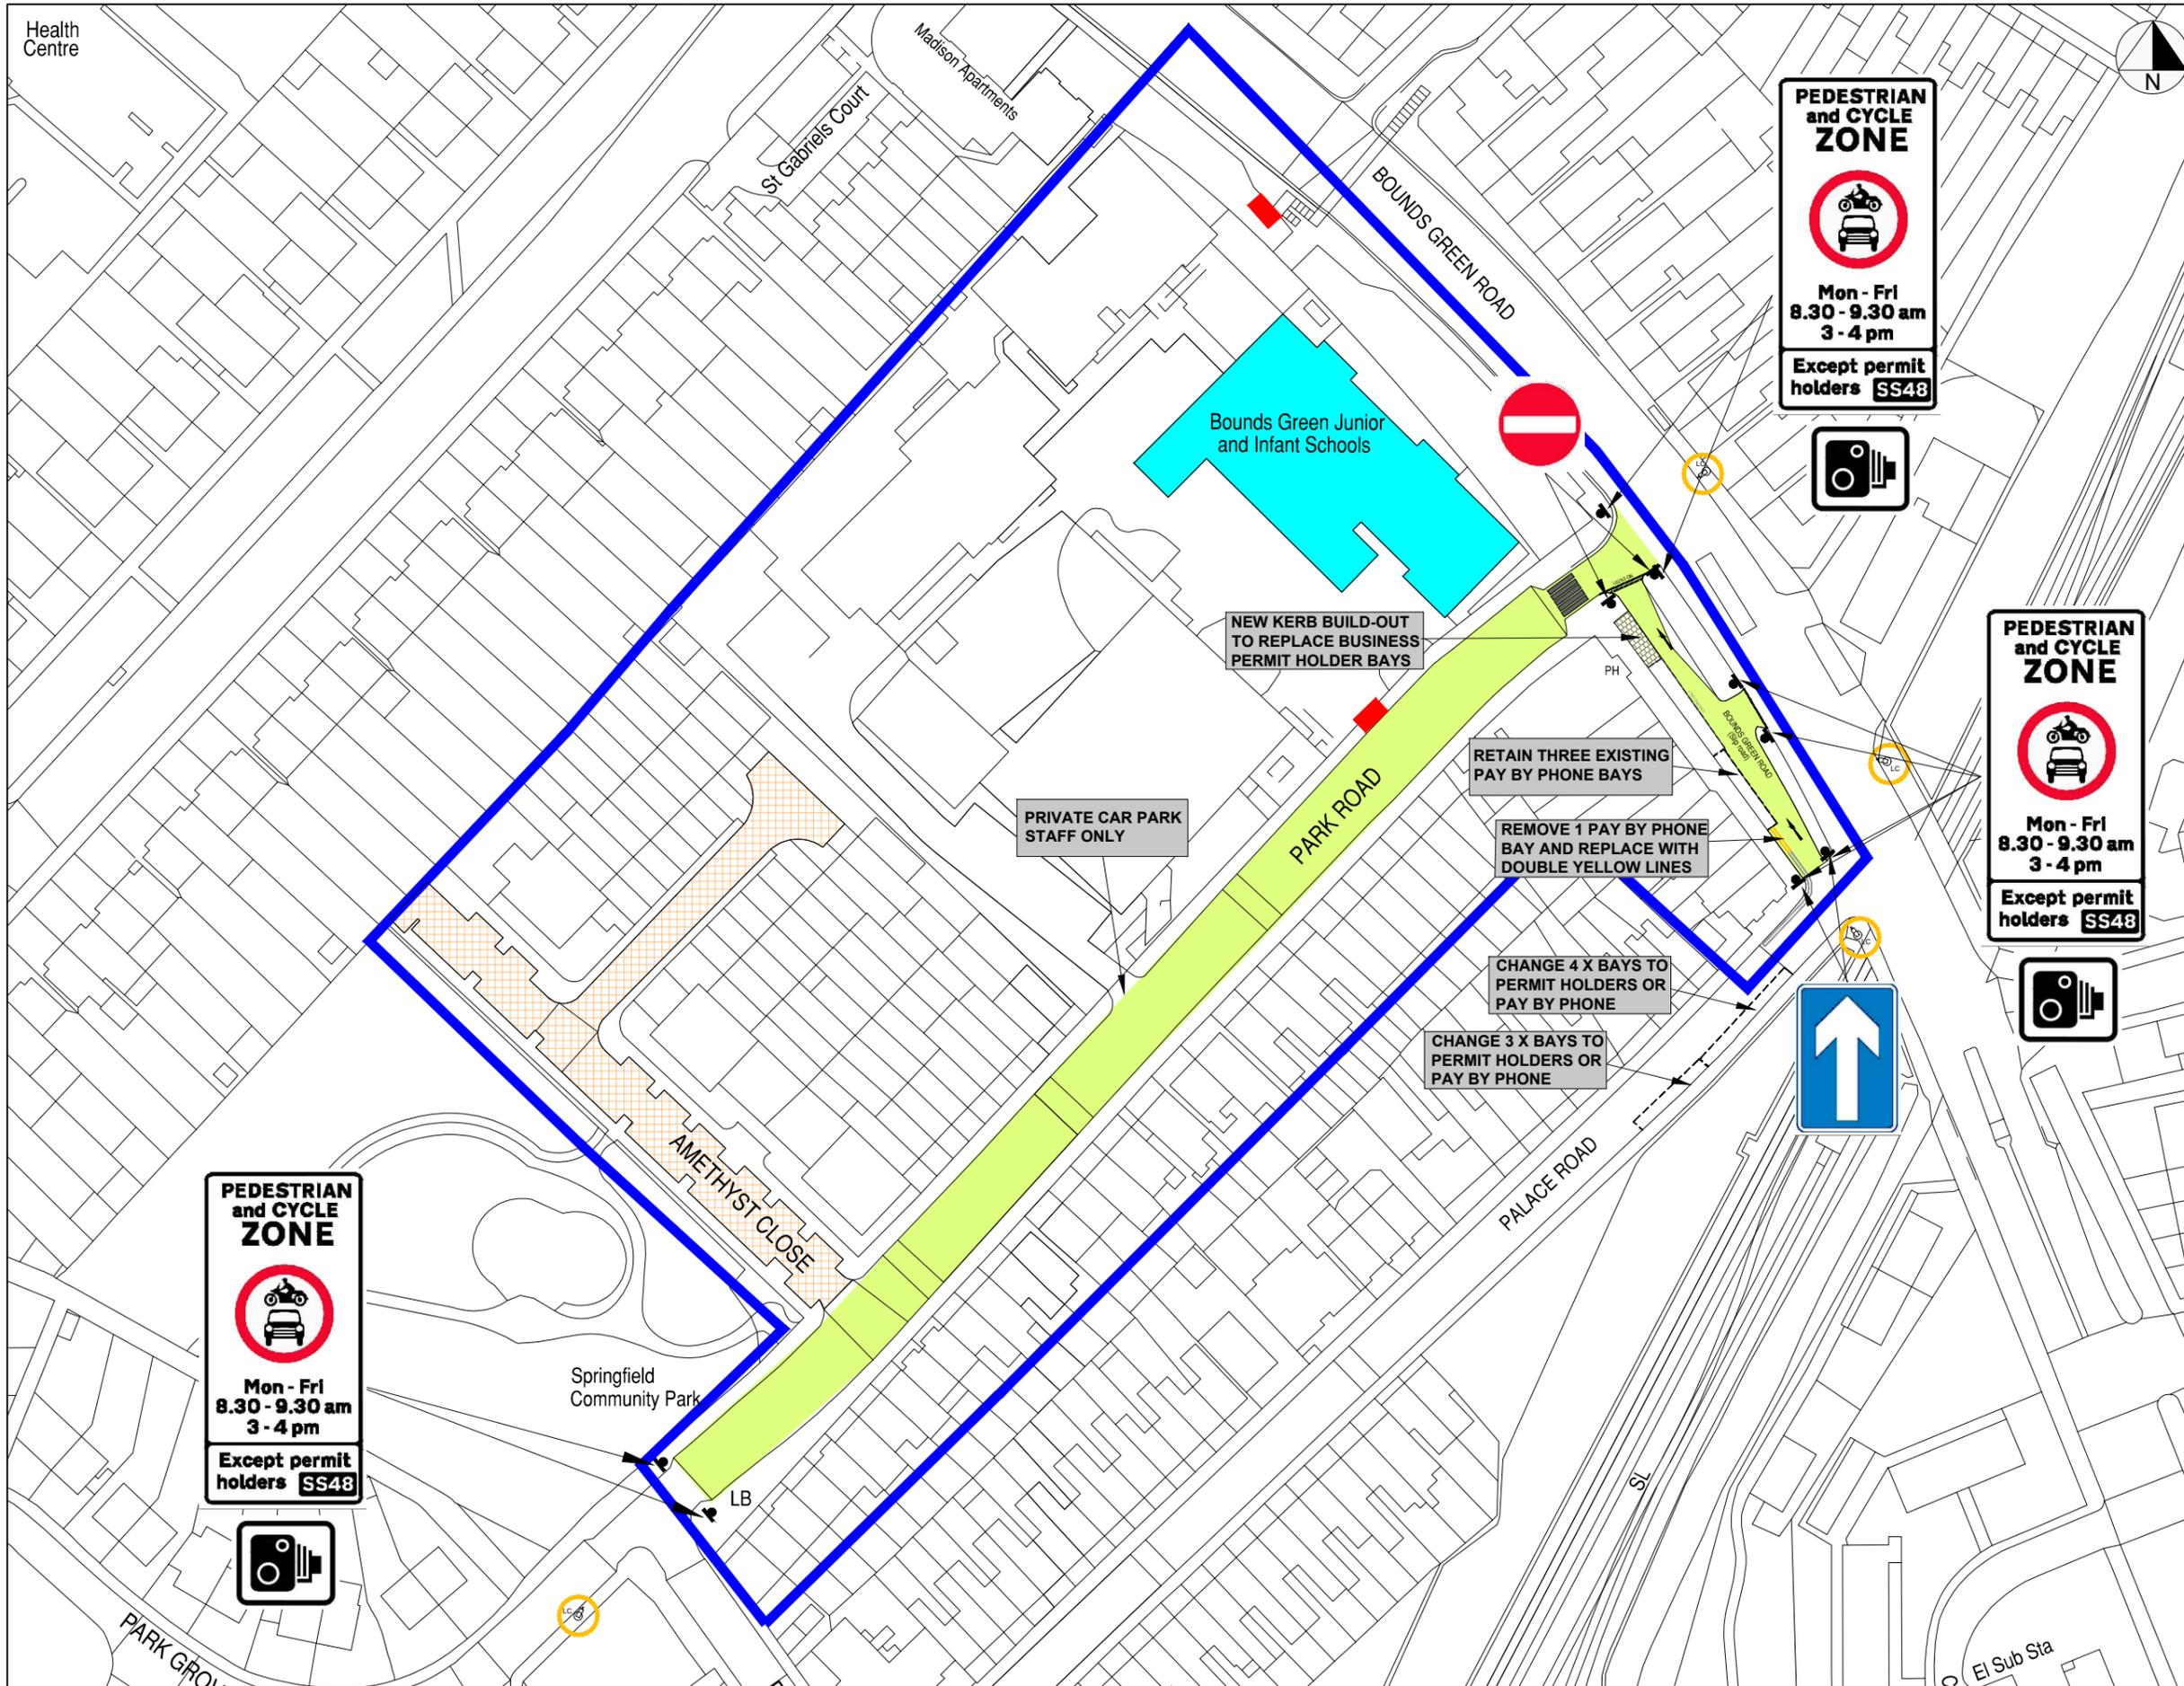

- Key:**
- Existing one-way direction
  - Existing school gate entrance
  - Proposed sign on existing lighting column
  - Proposed ANPR camera on existing lighting column
  - Proposed School Street
  - Proposed sign on proposed post
  - Properties eligible for a School Street exemption permit
  - Private road and/or Housing

- Notes:**
1. Drawing is based on OS base, dimensions and street furniture positions to be checked on site by the Contractor.
  2. Not all road markings are shown.
  3. Signs to be mounted with anti-rotational fixings at 2.3m minimum height.
  4. Posts to be 76mm or 89mm as specified on drawing.

- General Notes:**
1. All dimension are in metres, unless otherwise noted.
  2. Do not scale off plan.
  3. This drawing is to be read in conjunction with all other relevant drawings and specifications.
  4. Temporary traffic works must be undertaken in accordance with Chapter 8 parts 1 & 2 of the Traffic Signs Manual, Safety at Street Works and Road Works Code of Practice 2013 and any other relevant H&S legislation.
  5. All works shall be carried out in accordance with LB Haringey statutory authority and health & safety requirements and regulations.

DRAFT

**Haringey**  
LONDON

5th Floor, Alexandra House, 10 Station Road, Wood Green, London N22 7TR  
Tel: 020 8489 0000 Fax: 020 8489 1251  
Director of Environment & Neighbourhoods: Barry Francis


**Project:** SCHOOL STREET

**Title:** SS48 BOUNDS GREEN INFANT SCHOOL AND BG JUNIOR SCHOOL  
OPTION 3a

**Drawn:** FC **Check:** YK **Appr:** [blank] **Date:** Dec 2024 **Scale at A3:** NTS

**Status:** [blank]

**Drawing No:** [blank] **Revision:** [blank]

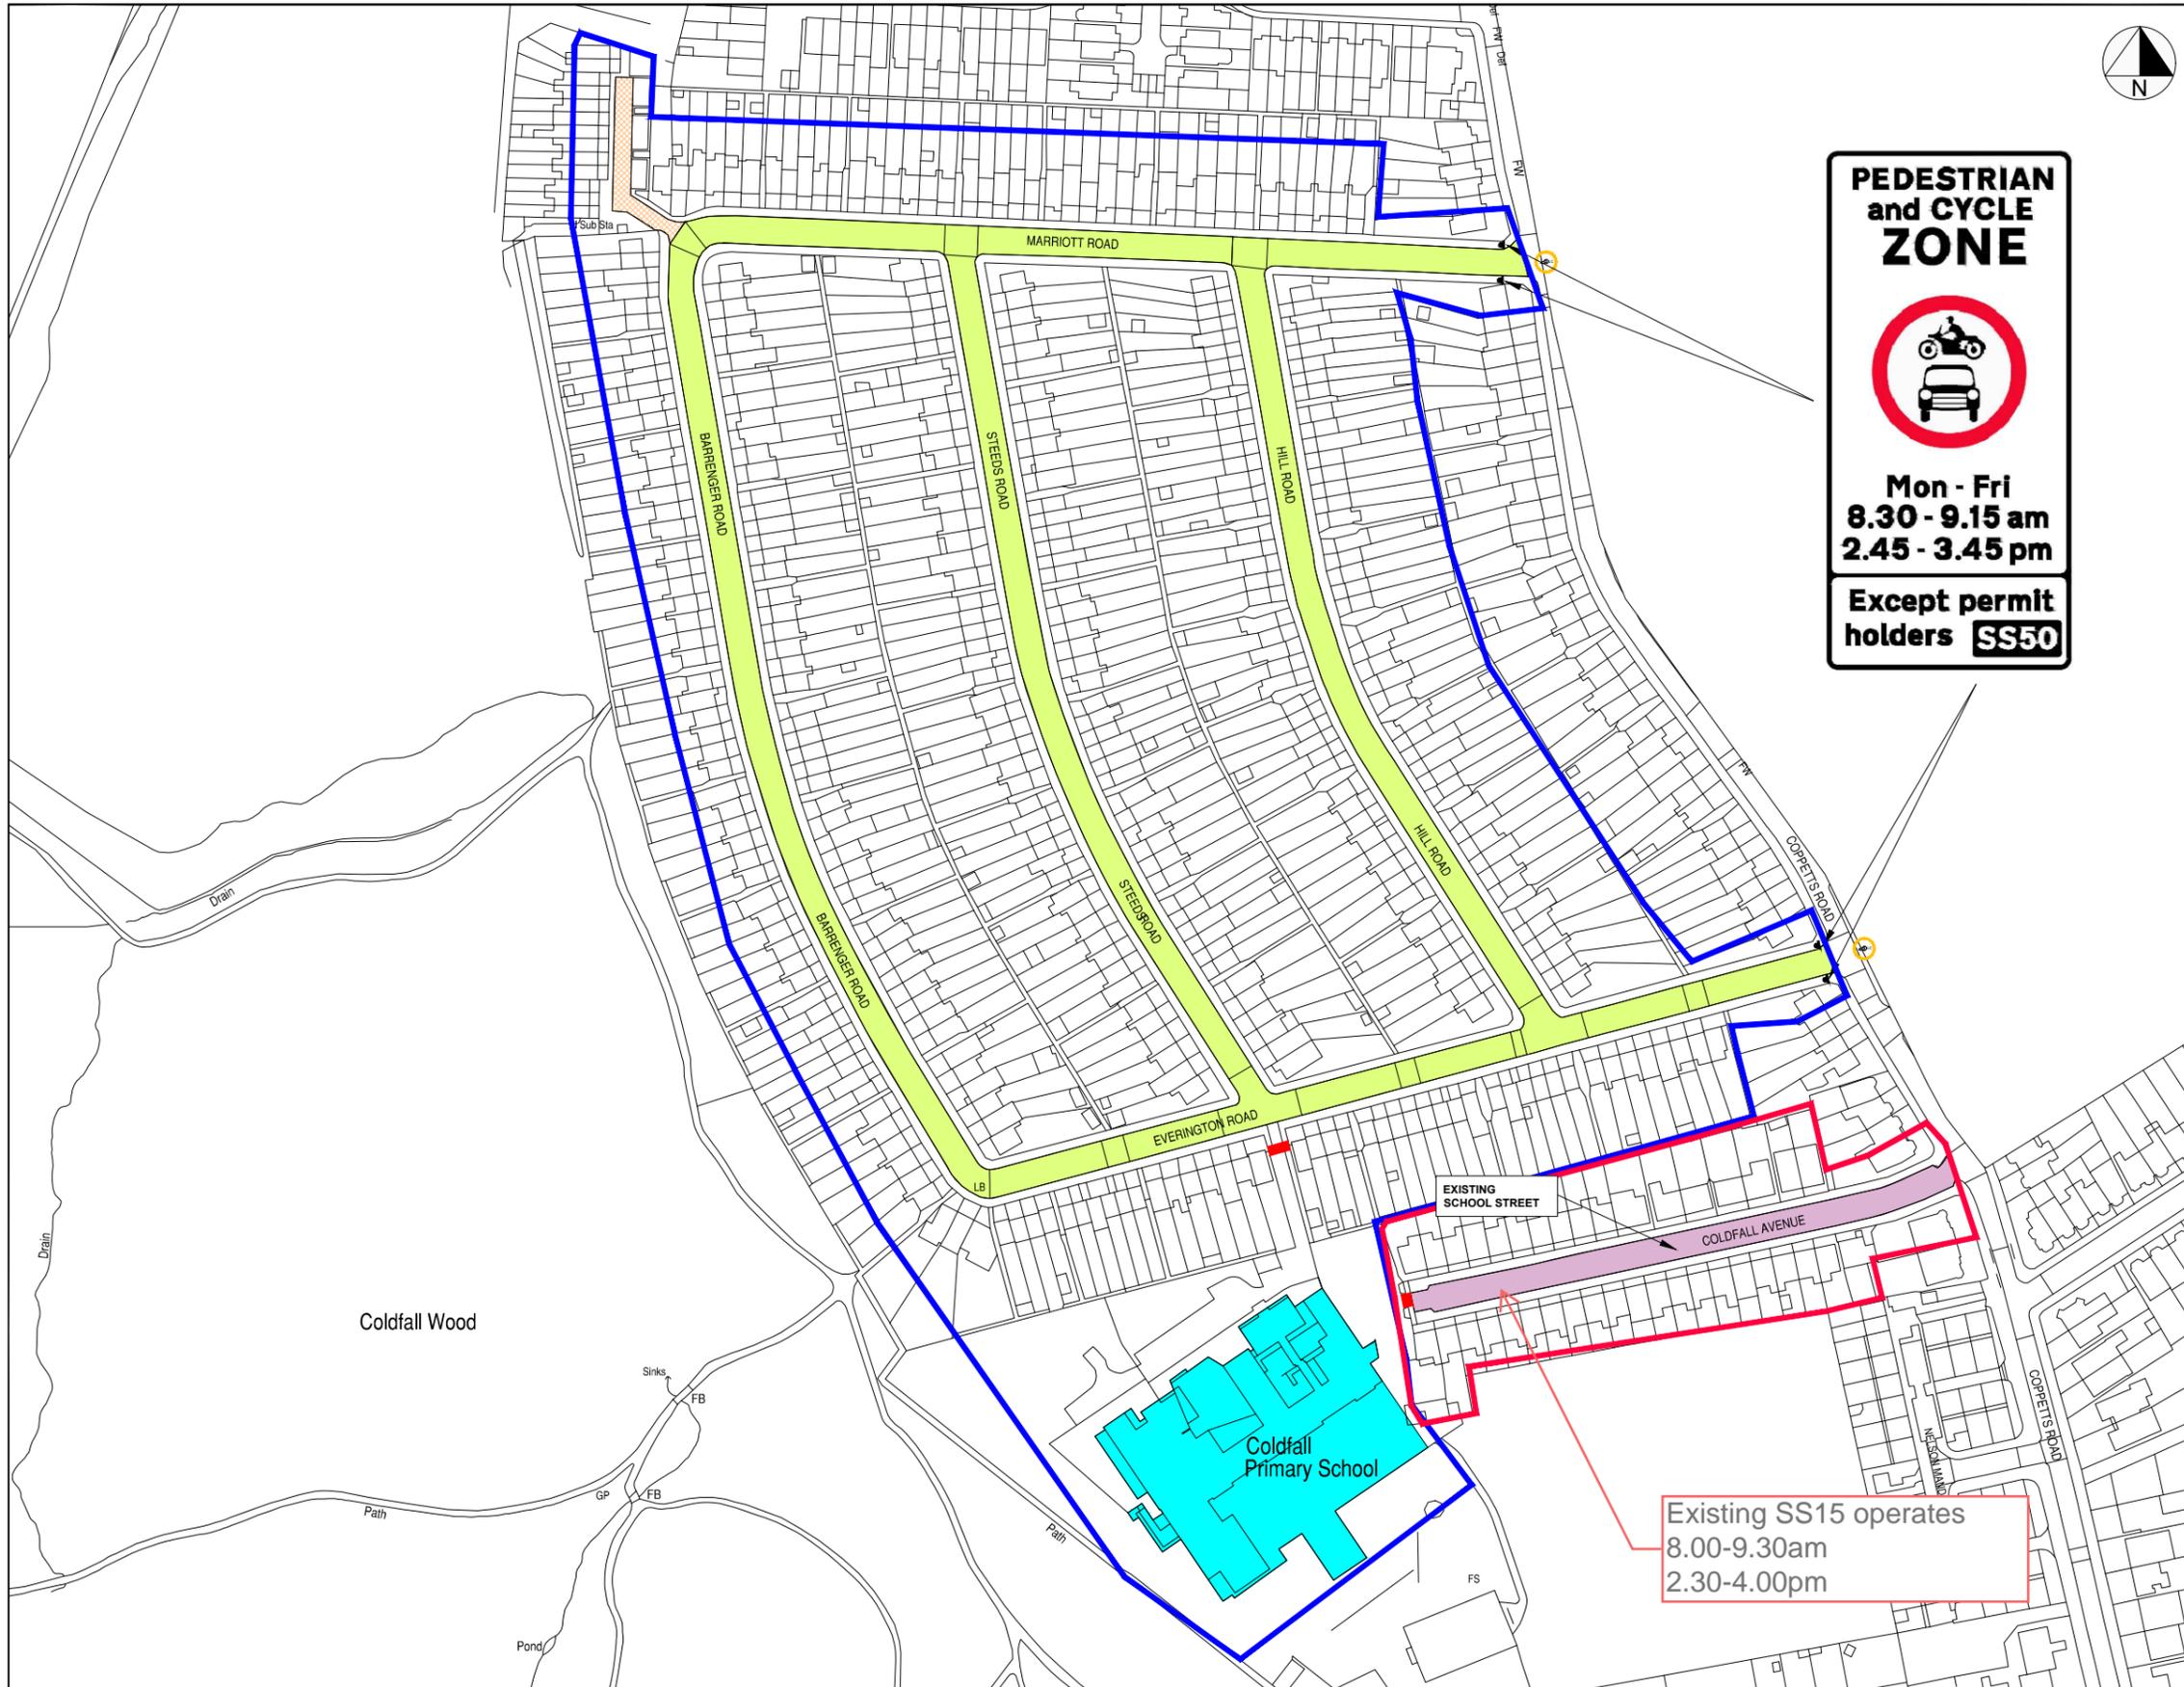

**PEDESTRIAN  
and CYCLE  
ZONE**

**Mon - Fri  
8.30 - 9.15 am  
2.45 - 3.45 pm**

**Except permit  
holders **SS50****

- KEY**
- Existing one-way direction
  - Existing school gate entrance
  - Proposed sign on existing lighting column
  - Proposed ANPR camera on existing lighting column
  - Proposed School Street
  - Proposed sign on proposed post
  - Properties eligible for a School Street exemption permit
  - Properties within existing School Street exemption permit
  - Private road
  - Existing School Street

- Notes:**
1. Drawing is based on OS base, dimensions and street furniture positions to be checked on site by the Contractor. Not all road markings are shown.
  2. Signs to be mounted with anti-rotational fixings at 2.3m minimum height.
  3. Posts to be 76mm or 89mm as specified on drawing.
- General Notes:**
1. All dimension are in metres, unless otherwise noted.
  2. Do not scale off plan.
  3. This drawing is to be read in conjunction with all other relevant drawings and specifications.
  4. Temporary traffic works must be undertaken in accordance with Chapter 8 parts 1 & 2 of the Traffic Signs Manual, Safety at Street Works and Road Works Code of Practice 2013 and any other relevant H&S legislation.
  5. All works shall be carried out in accordance with LB Haringey statutory authority and health & safety requirements and regulations.


DRAFT

Haringey  
LONDON

5th Floor, Alexandra House, 10 Station Road, Wood Green, London N22 7TR  
Tel: 020 8489 0000 Fax: 020 8489 1251  
Director of Environment & Neighbourhoods: Barry Francis

<b>Project:</b>	SCHOOL STREET
<b>Title:</b>	SS50 COLD FALL PRIMARY SCHOOL
<b>Drawn:</b> FC	<b>Check:</b> YK
<b>Appr:</b>	<b>Date:</b> Oct 2024
<b>Scale at A3:</b>	NTS
<b>Status:</b>	
<b>Drawing No:</b>	<b>Revision:</b>

Existing SS15 operates  
8.00-9.30am  
2.30-4.00pm

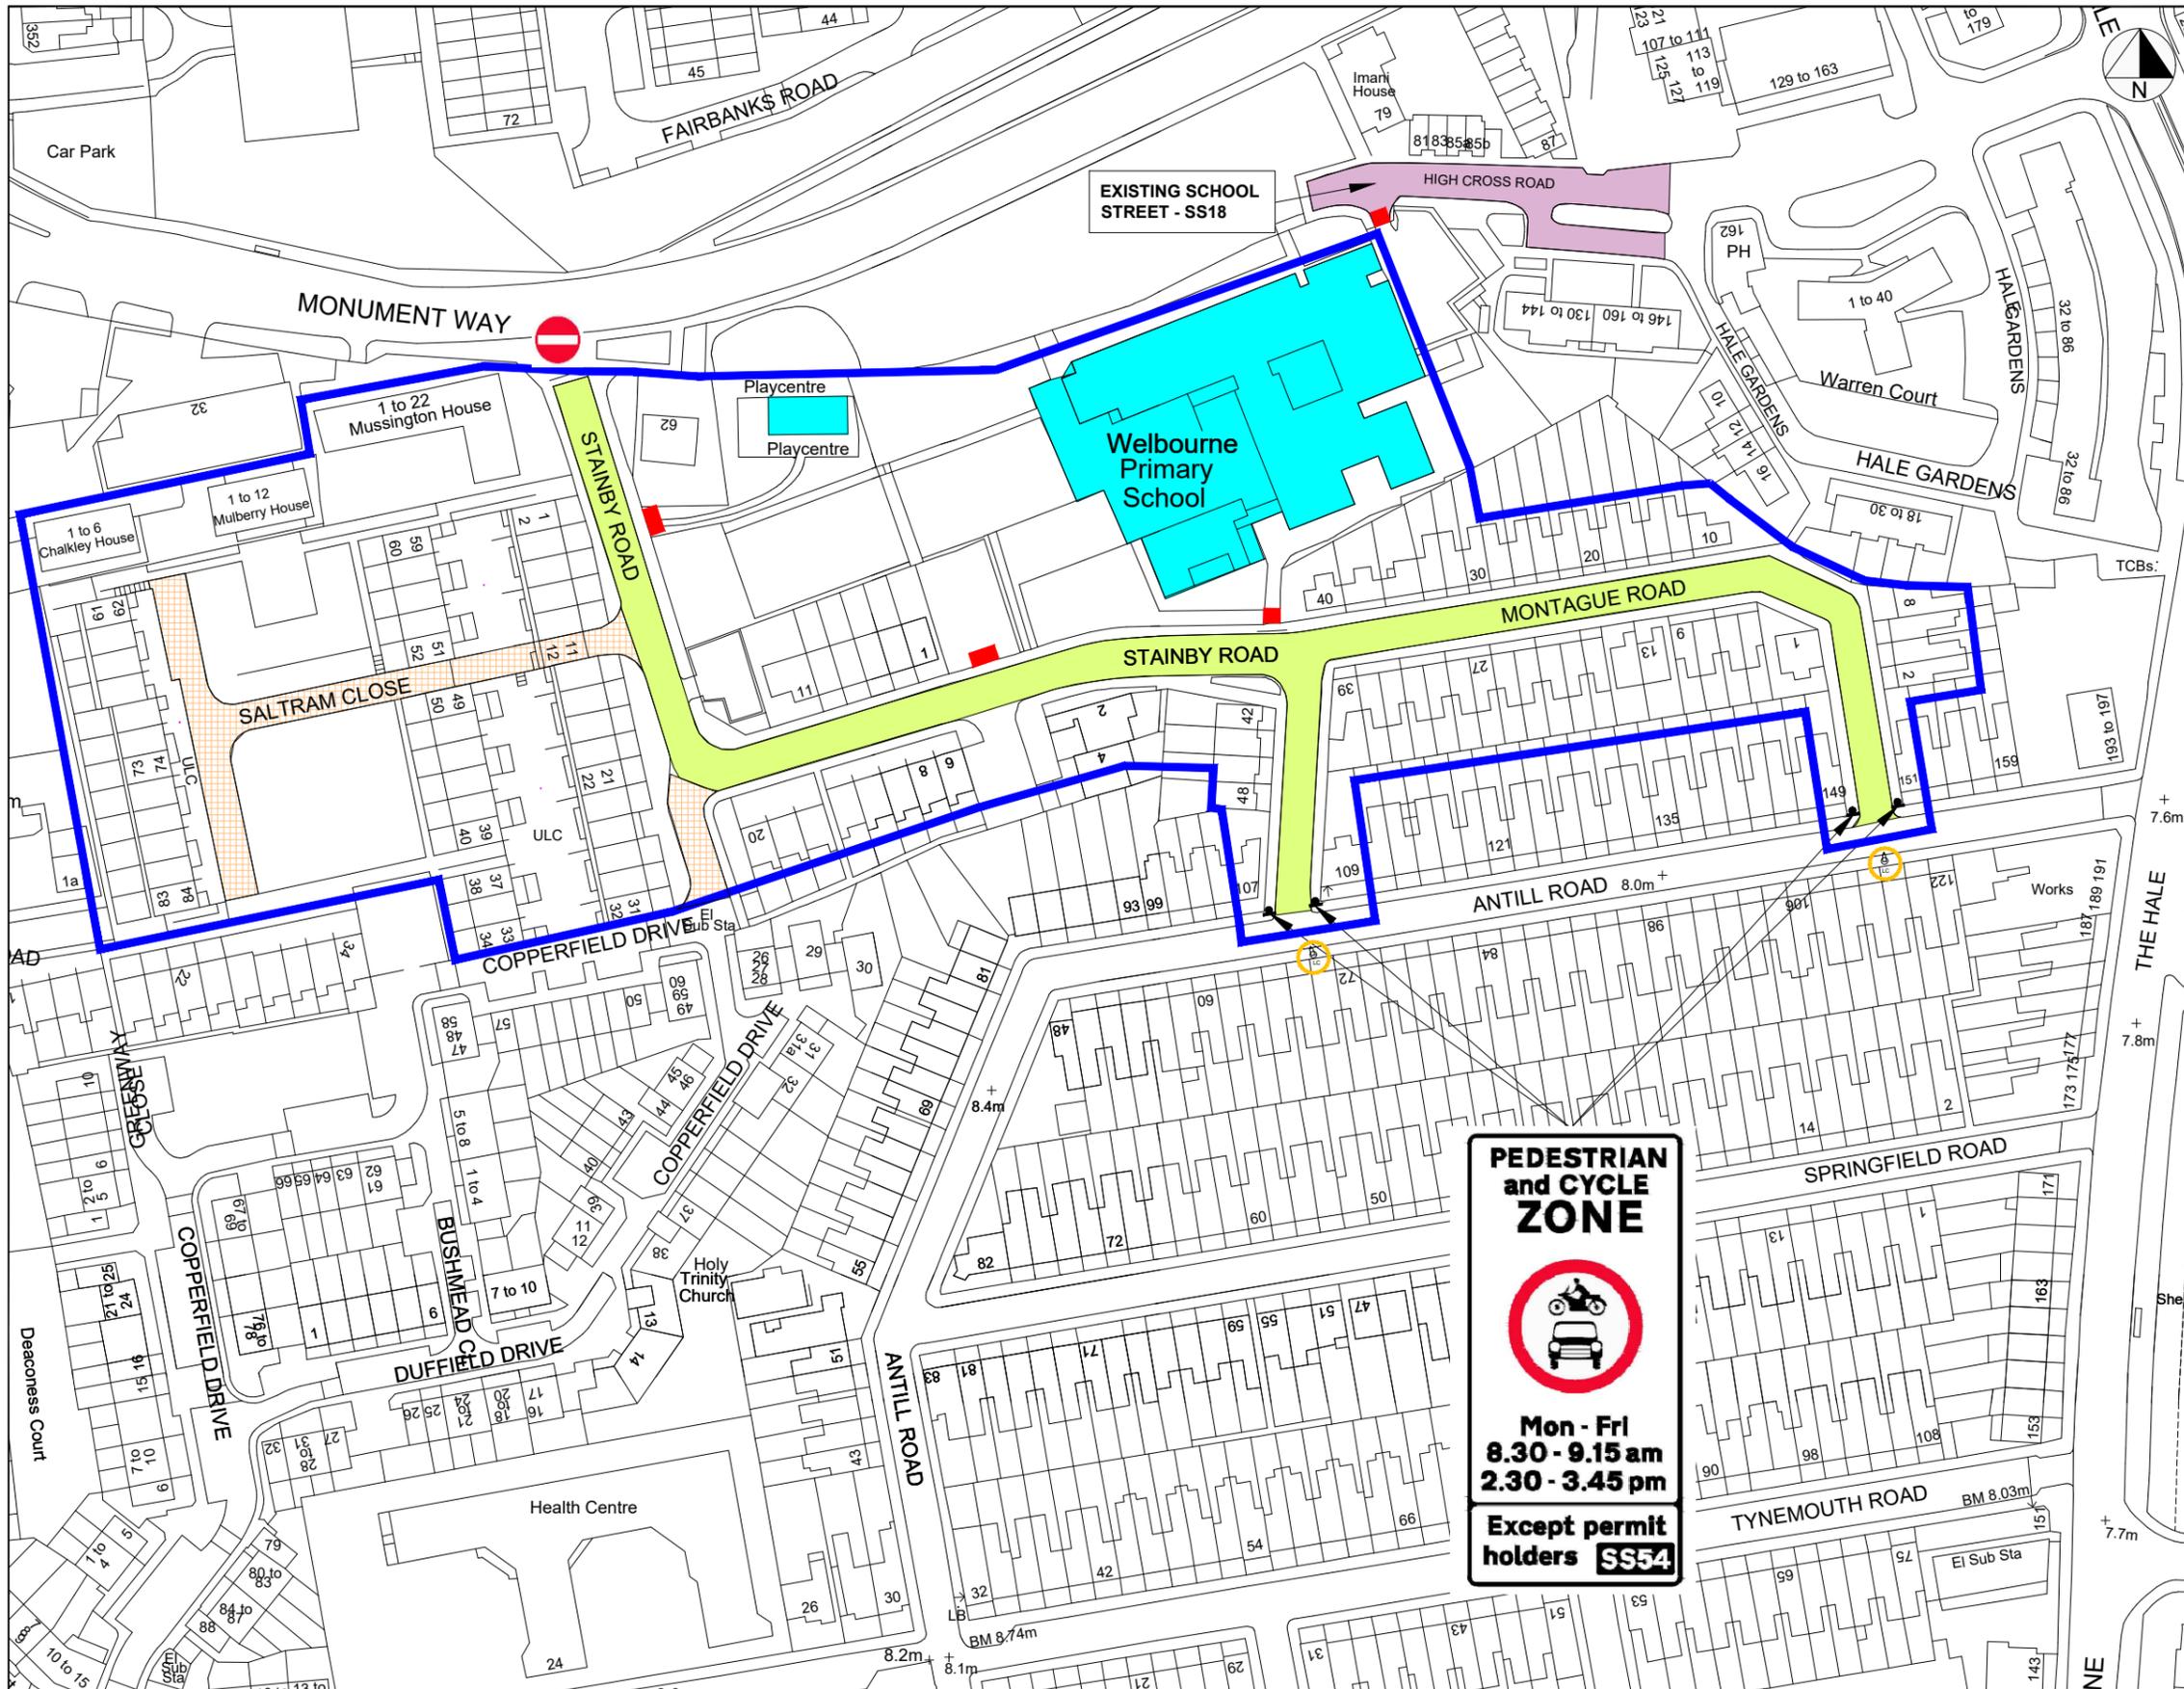

- Key:**
- Existing one-way direction
  - Existing school gate entrance
  - Proposed sign on existing lighting column
  - Proposed ANPR camera on existing lighting column
  - Proposed School Street
  - Proposed sign on proposed post
  - Properties eligible for a School Street exemption permit
  - Private road and/or housing

- Notes:**
1. Drawing is based on OS base, dimensions and street furniture positions to be checked on site by the Contractor.
  2. Not all road markings are shown.
  3. Signs to be mounted with anti-rotational fixings at 2.3m minimum height.
  4. Posts to be 76mm or 89mm as specified on drawing.

- General Notes:**
1. All dimension are in metres, unless otherwise noted.
  2. Do not scale off plan.
  3. This drawing is to be read in conjunction with all other relevant drawings and specifications.
  4. Temporary traffic works must be undertaken in accordance with Chapter 8 parts 1 & 2 of the Traffic Signs Manual, Safety at Street Works and Road Works Code of Practice 2013 and any other relevant H&S legislation.
  5. All works shall be carried out in accordance with LB Haringey statutory authority and health & safety requirements and regulations.

DRAFT

**PEDESTRIAN  
and CYCLE  
ZONE**

**Mon - Fri  
8.30 - 9.15 am  
2.30 - 3.45 pm**

**Except permit  
holders SS54**

Haringey  
LONDON

5th Floor, Alexandra House, 10 Station Road, Wood Green, London N22 7TR  
Tel: 020 8489 0000 Fax: 020 8489 1251  
Director of Environment & Neighbourhoods: Barry Francis

**Project:** SCHOOL STREET

**Title:** SS54 WELBOURNE PRIMARY SCHOOL AND CHILDREN CENTRE

**Drawn:** FC **Check:** YK **Appr:** **Date:** Oct 2024 **Scale:** at A3: NTS

**Status:**

**Drawing No:** **Revision:**