


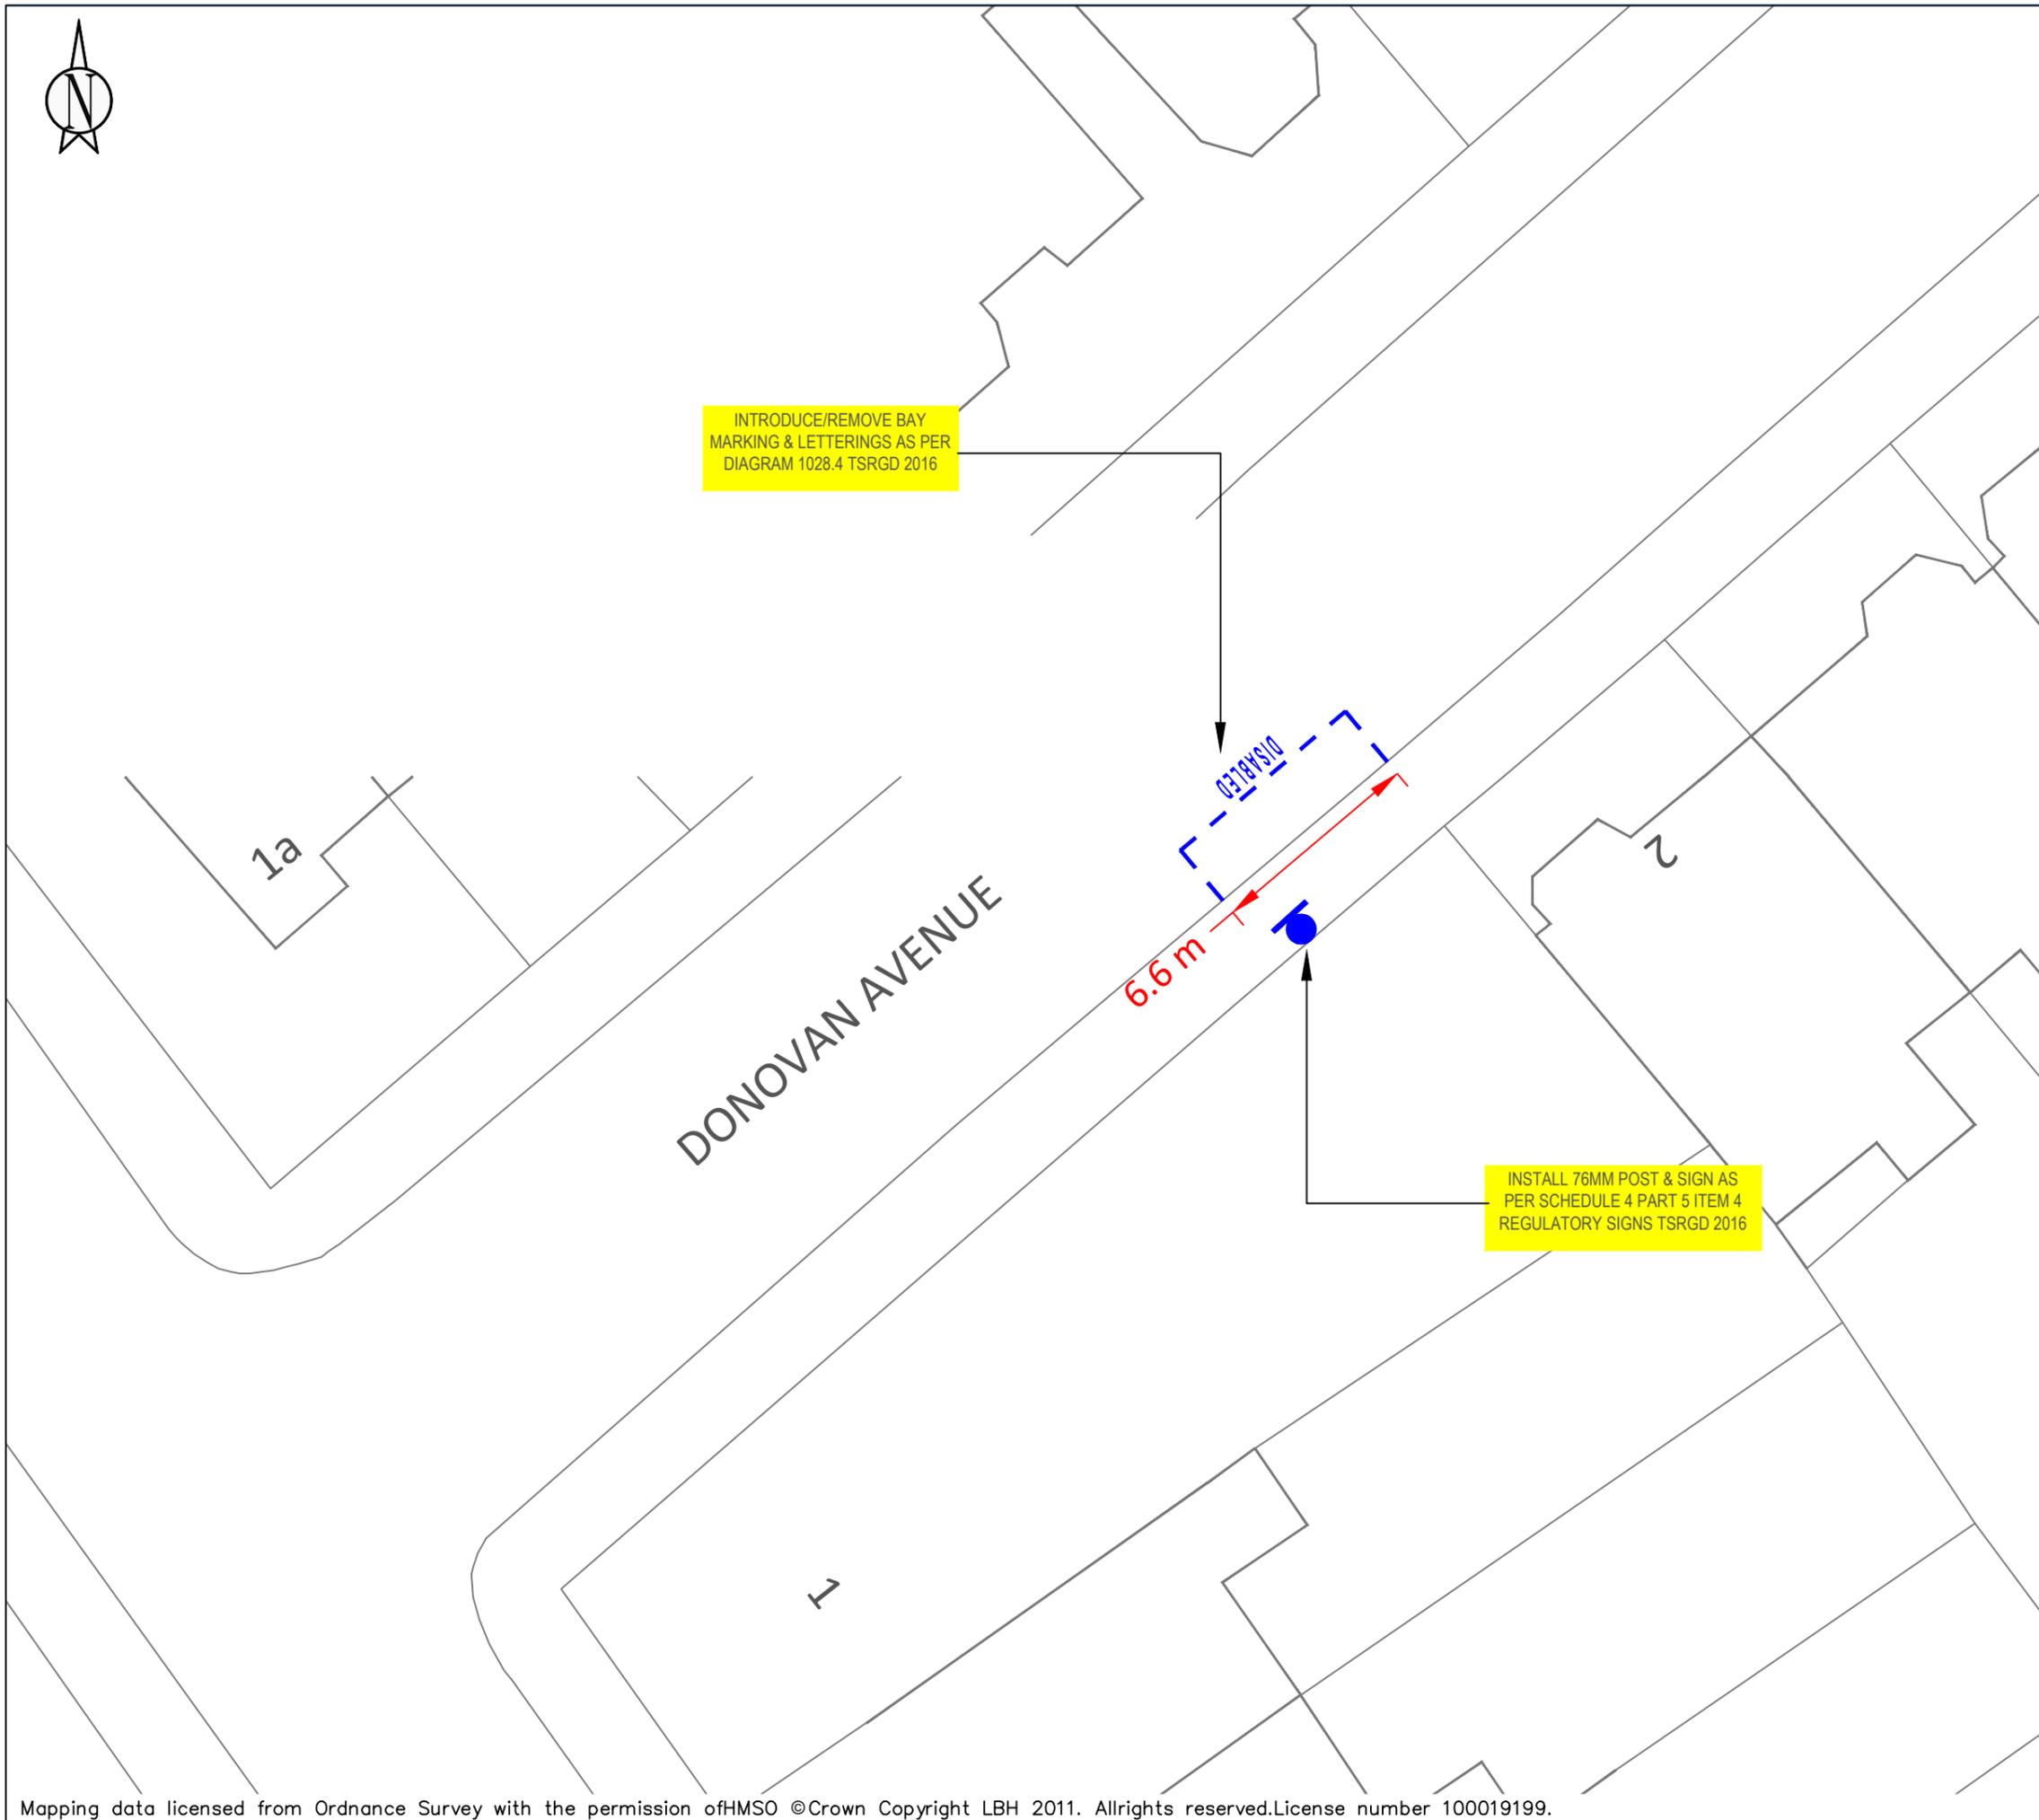

KEY	
	NEW SINGLE YELLOW LINE
	NEW DOUBLE YELLOW LINE
	NEW KERB BLIP MARKINGS
	NEW PARKING BAY MARKINGS
	NEW DEDICATED DISABLED PARKING BAY LOCATION
	NEW DISABLED PARKING BAY LOCATION
	NEW 76MM POST WITH SIGN
	REMOVE SINGLE YELLOW LINE
	REMOVE DOUBLE YELLOW LINE
	REMOVE KERB BLIP MARKINGS
	REMOVE PARKING BAY MARKINGS
	REMOVE 76MM POST WITH SIGN
	LAMP COLUMN WITH SIGN
	DROPPED KERB/CROSSOVER

INTRODUCE/REMOVE BAY MARKING & LETTERINGS AS PER DIAGRAM 1028.4 TSRGD 2016

INSTALL 76MM POST & SIGN AS PER SCHEDULE 4 PART 5 ITEM 4 REGULATORY SIGNS TSRGD 2016



LOCATION PLAN



SITE LOCATION:
ADJACENT 2 DONOVAN AVENUE N10


WORKS:
INSTALL STANDARD DISABLED BAY

NOTES:

SCALE:
NTS @ A3


DRAWN: AK	CHECK: XX	DATE DRAWN: 13/12/2024
---------------------	---------------------	----------------------------------

BATCH NO.
DPB-2024-03

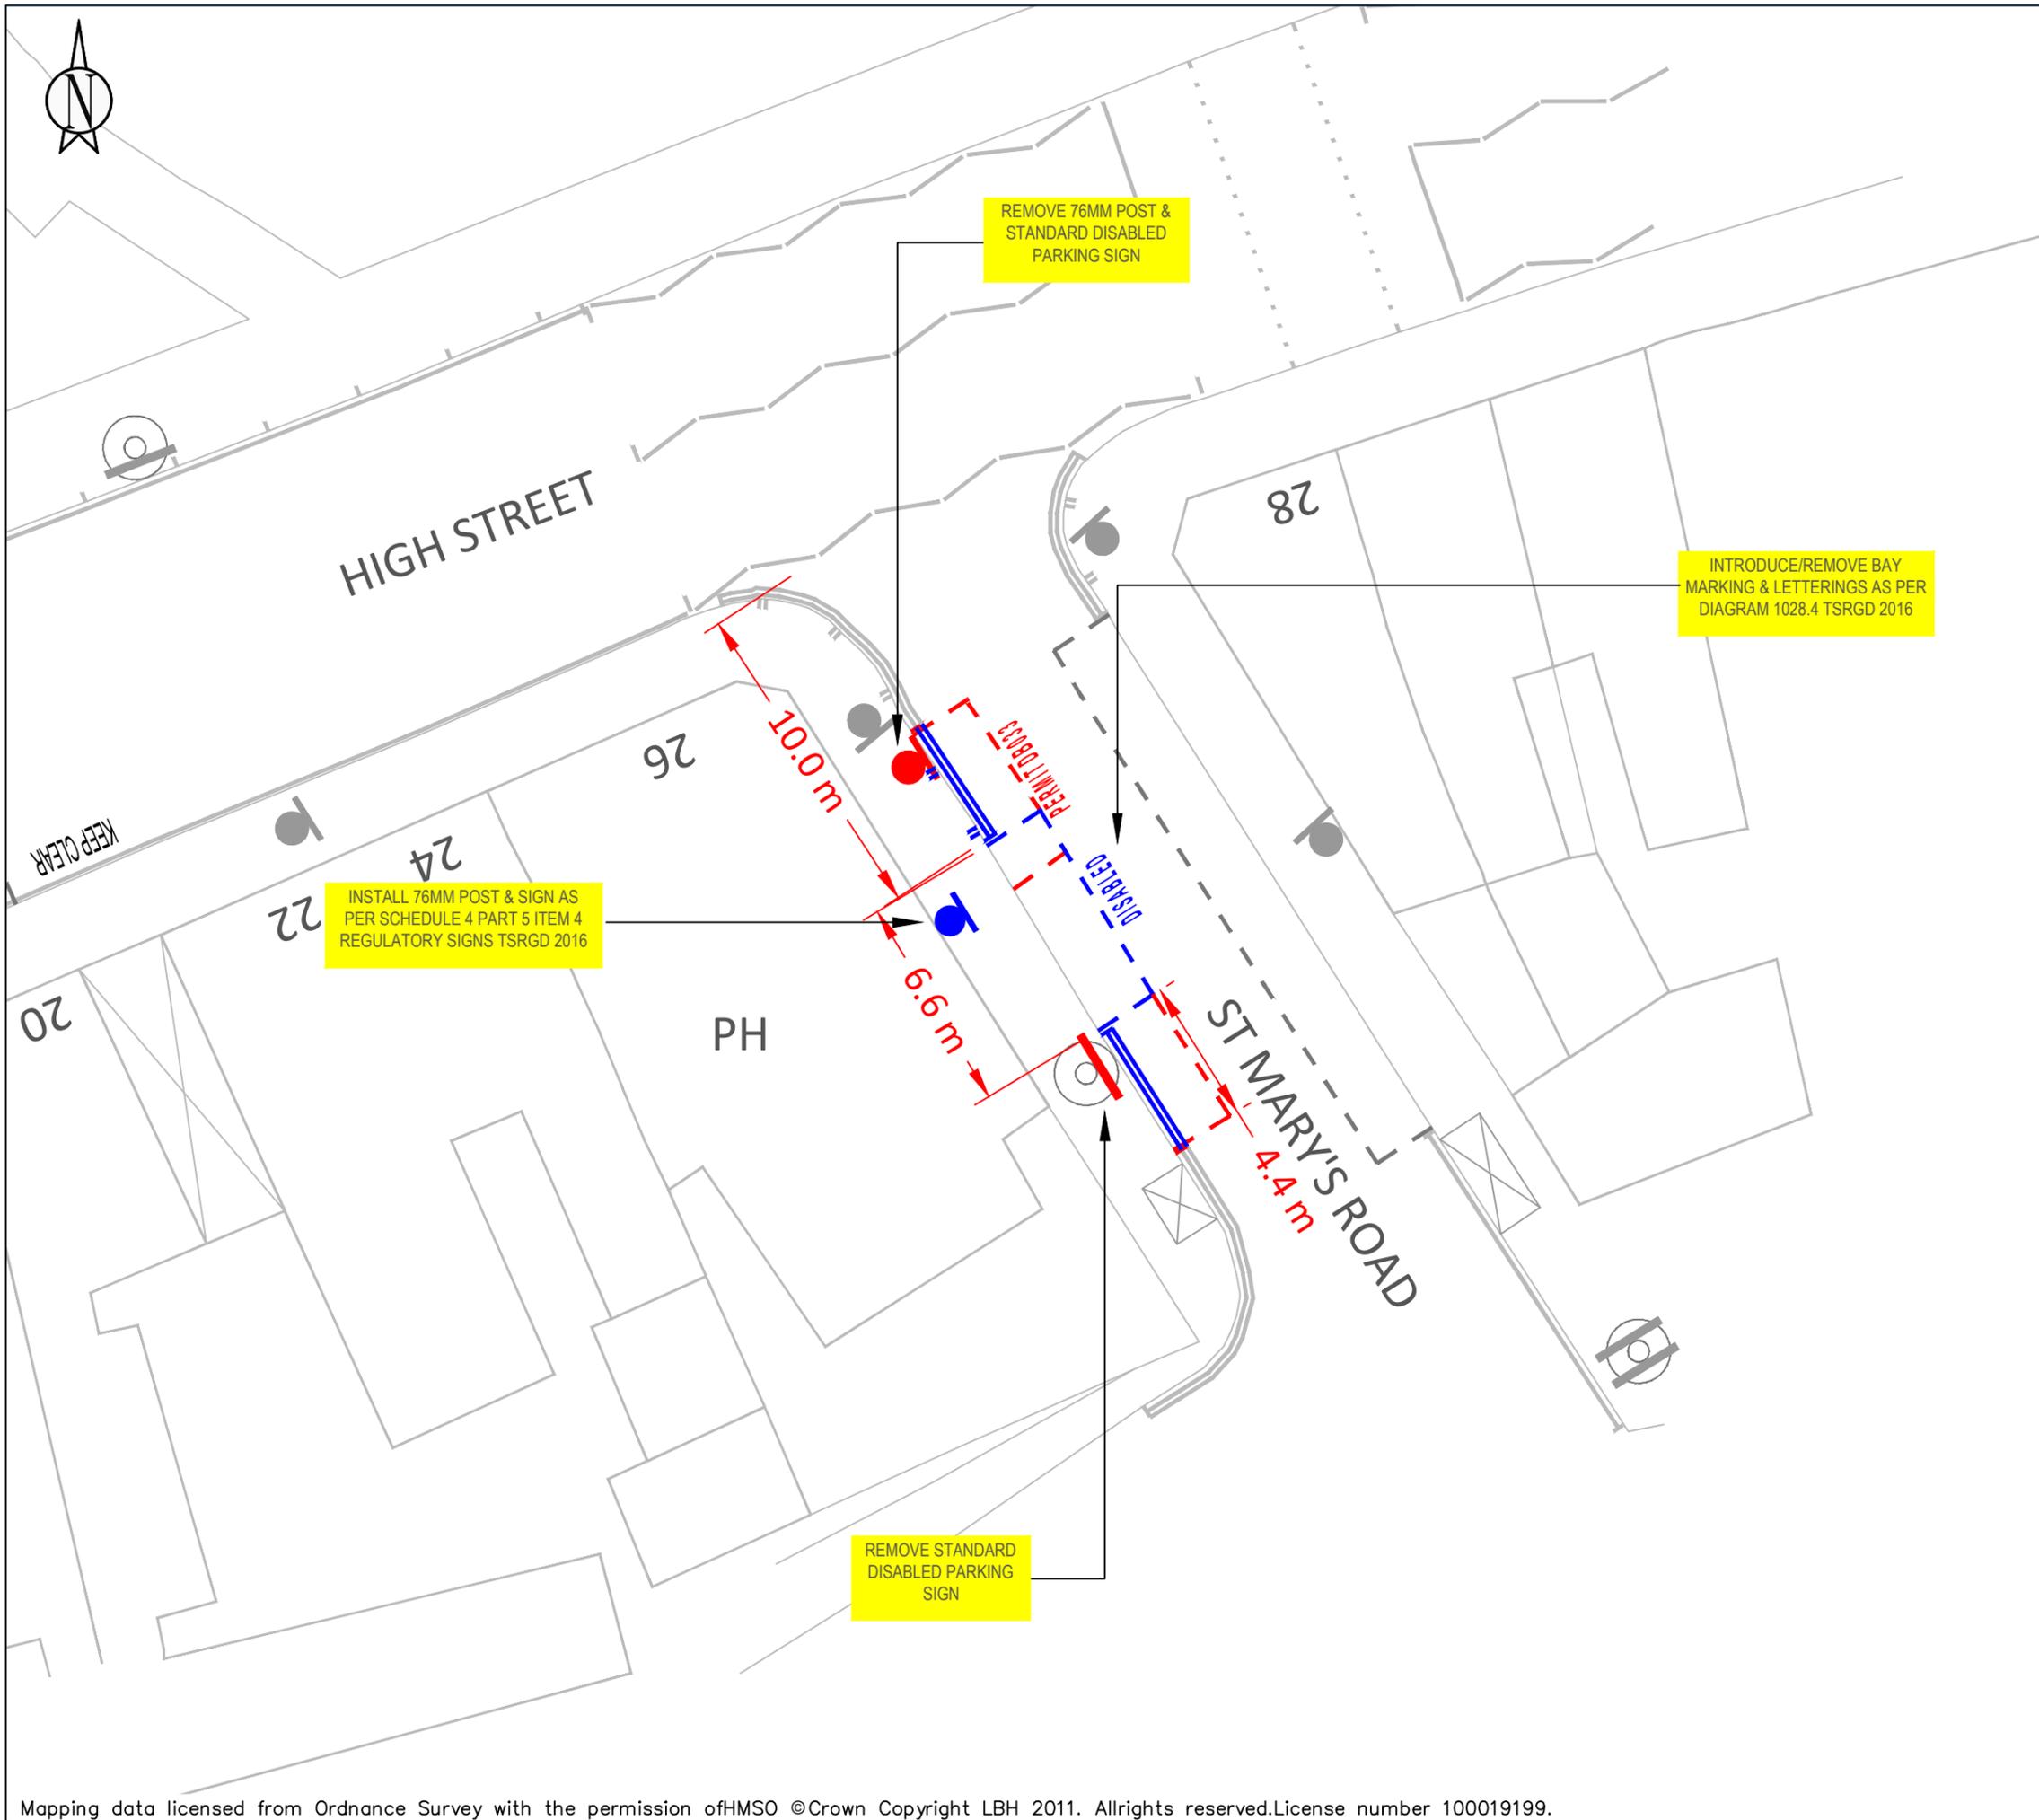

KEY

	NEW SINGLE YELLOW LINE
	NEW DOUBLE YELLOW LINE
	NEW KERB BLIP MARKINGS
	NEW PARKING BAY MARKINGS
	NEW DEDICATED DISABLED PARKING BAY LOCATION
	NEW DISABLED PARKING BAY LOCATION
	NEW 76MM POST WITH SIGN
	REMOVE SINGLE YELLOW LINE
	REMOVE DOUBLE YELLOW LINE
	REMOVE KERB BLIP MARKINGS
	REMOVE PARKING BAY MARKINGS
	REMOVE 76MM POST WITH SIGN
	LAMP COLUMN WITH SIGN
	DROPPED KERB/CROSSOVER

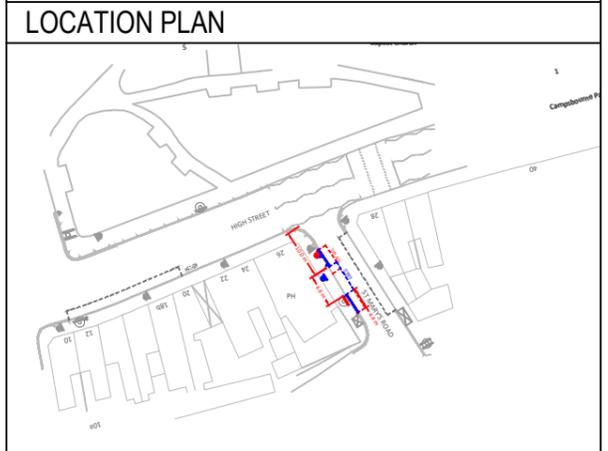

SITE LOCATION:
 ADJACENT 2 ST MARY'S ROAD N8


WORKS:
 CONVERT DEDICATED DISABLED BAY TO STANDARD DISABLED BAY

NOTES:

SCALE:
 1:200 @_A3


DRAWN: AK	CHECK: XX	DATE DRAWN: 13/12/2024
---------------------	---------------------	----------------------------------

BATCH NO.
 DPB-2024-03

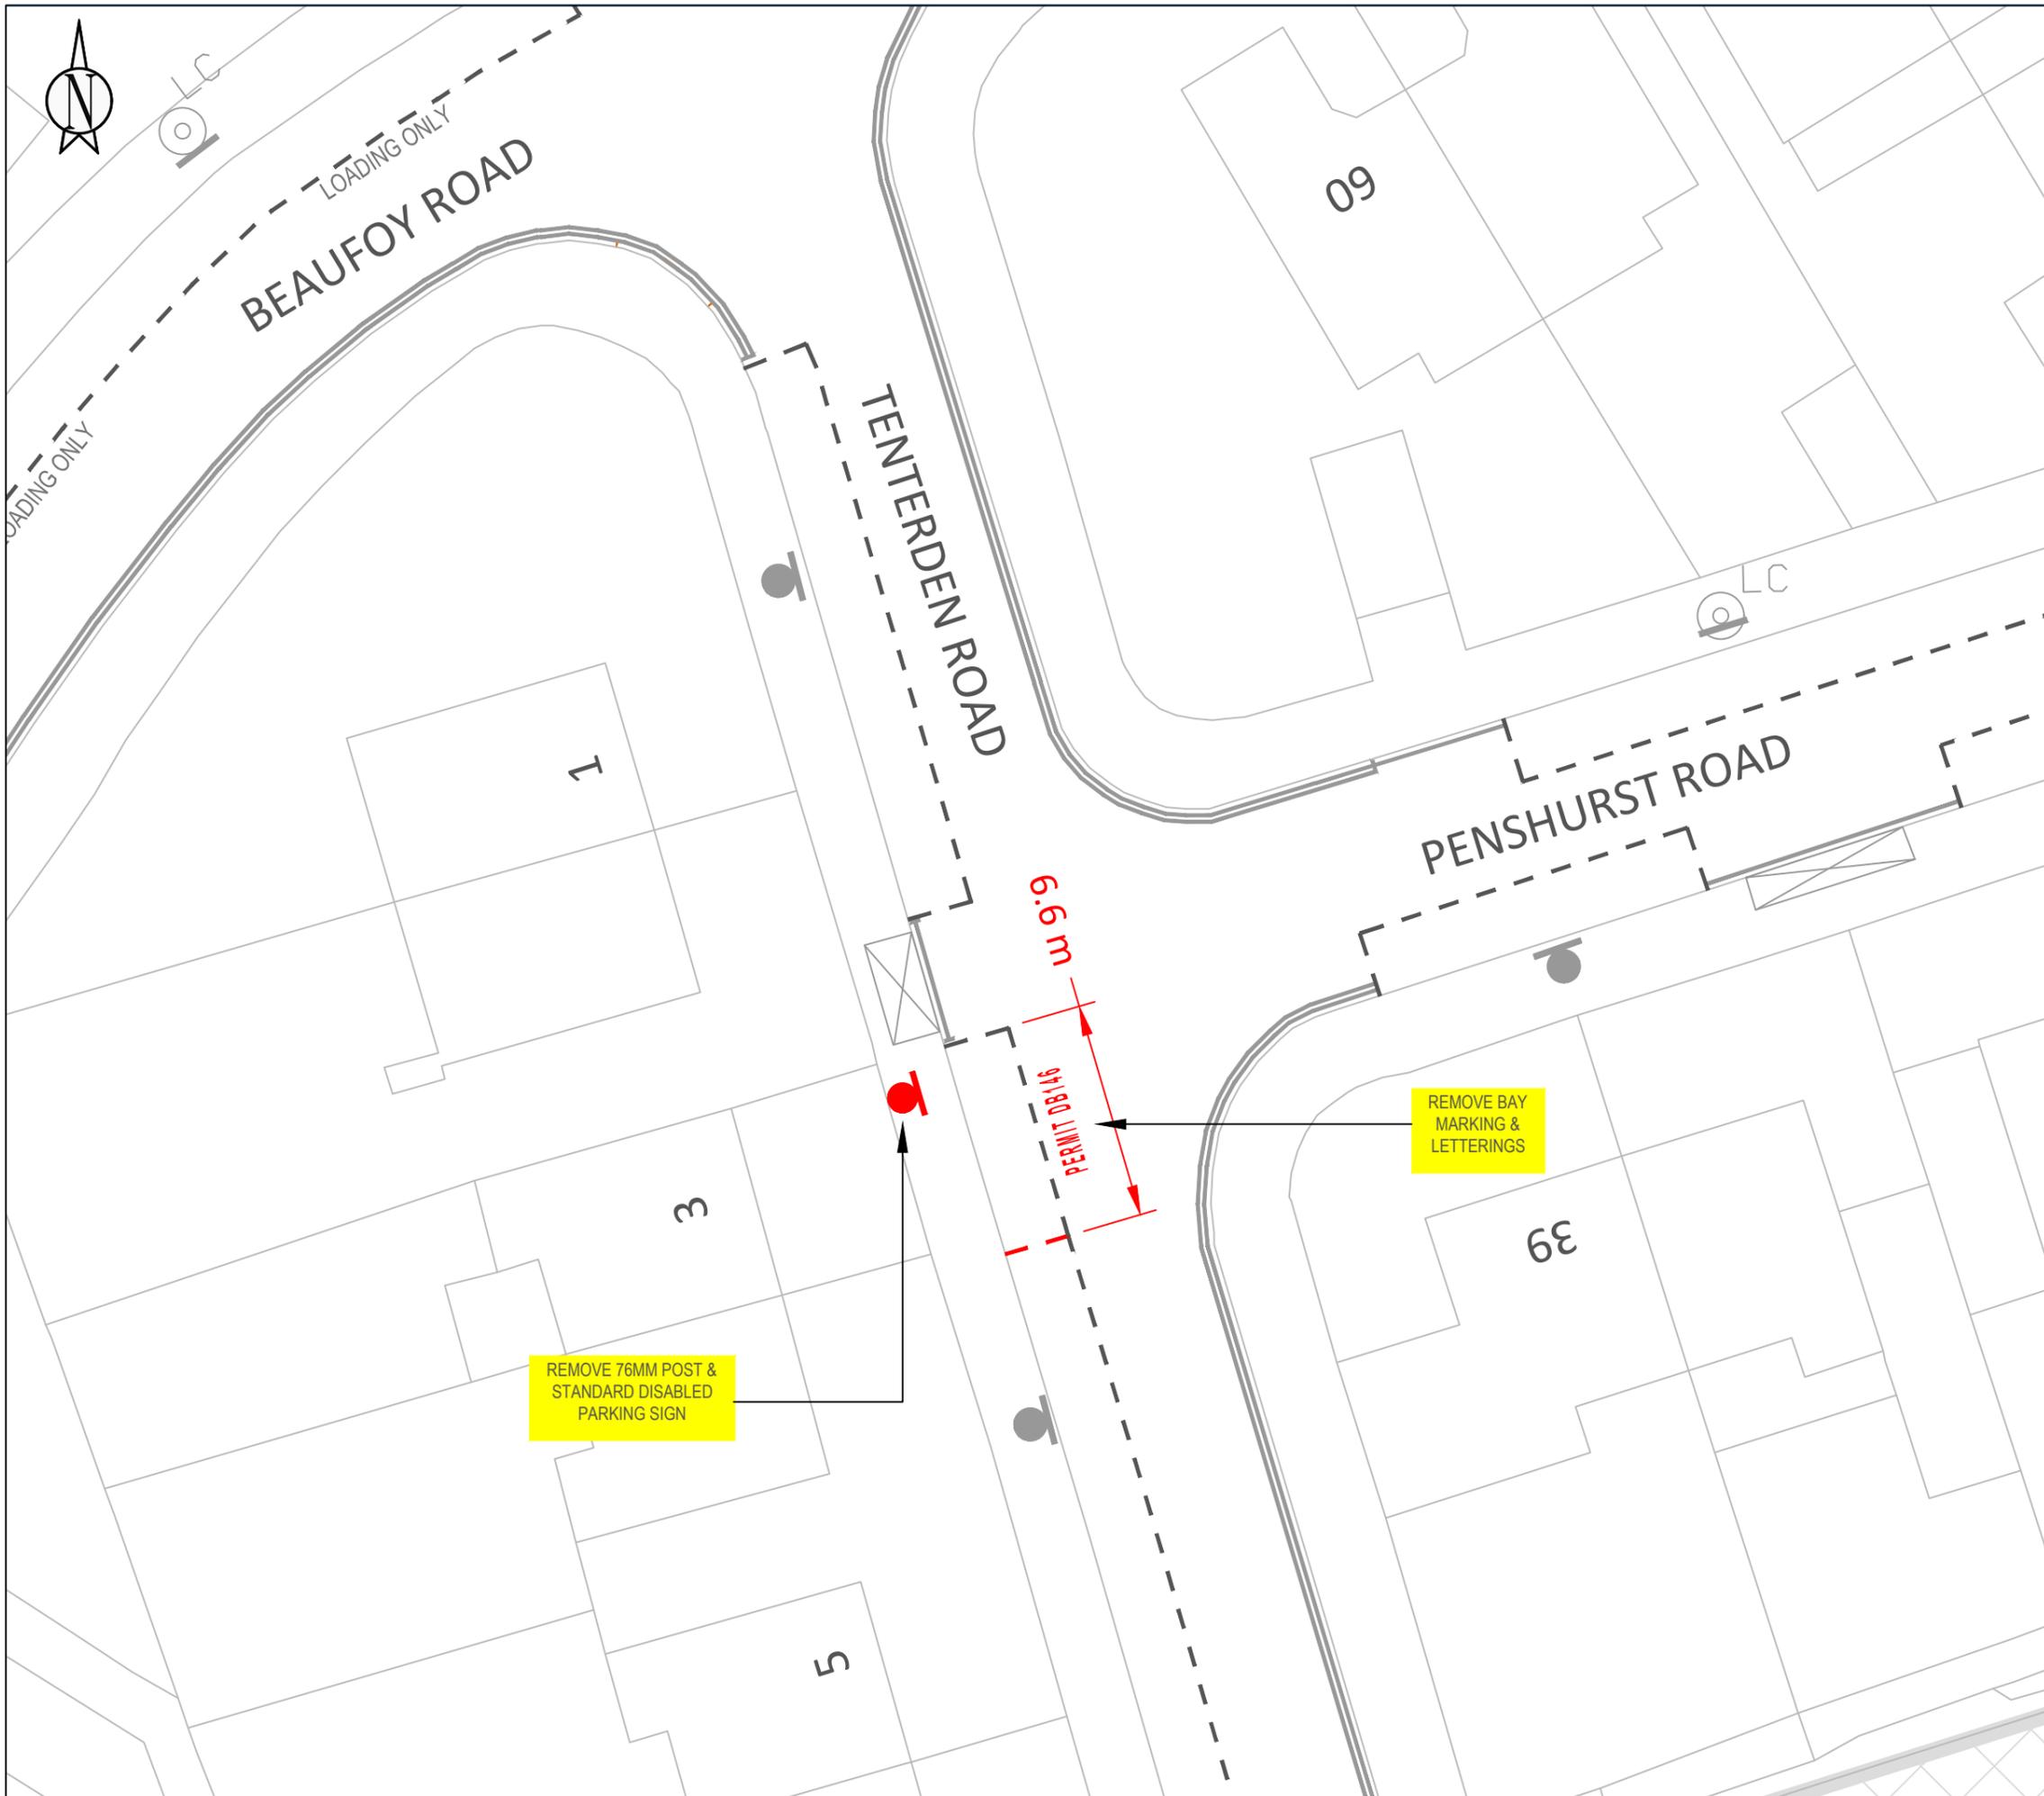

KEY

	NEW SINGLE YELLOW LINE
	NEW DOUBLE YELLOW LINE
	NEW KERB BLIP MARKINGS
	NEW PARKING BAY MARKINGS
	NEW DEDICATED DISABLED PARKING BAY LOCATION
	NEW DISABLED PARKING BAY LOCATION
	NEW 76MM POST WITH SIGN
	REMOVE SINGLE YELLOW LINE
	REMOVE DOUBLE YELLOW LINE
	REMOVE KERB BLIP MARKINGS
	REMOVE PARKING BAY MARKINGS
	REMOVE 76MM POST WITH SIGN
	LAMP COLUMN WITH SIGN
	DROPPED KERB/CROSSOVER

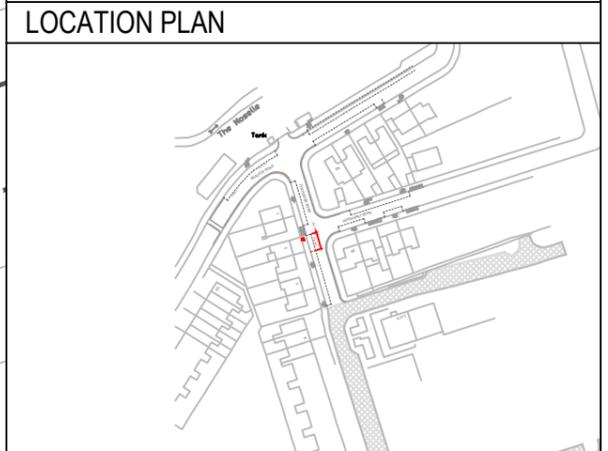

SITE LOCATION:
 OUTSIDE 3 TENTERDEN ROAD N17


WORKS:
 REMOVE DISABLED BAY

NOTES:

SCALE:
 1:200 @ A3


DRAWN: AK	CHECK: XX	DATE DRAWN: 16/12/2024
---------------------	---------------------	----------------------------------

BATCH NO.
 DPB-2024-03

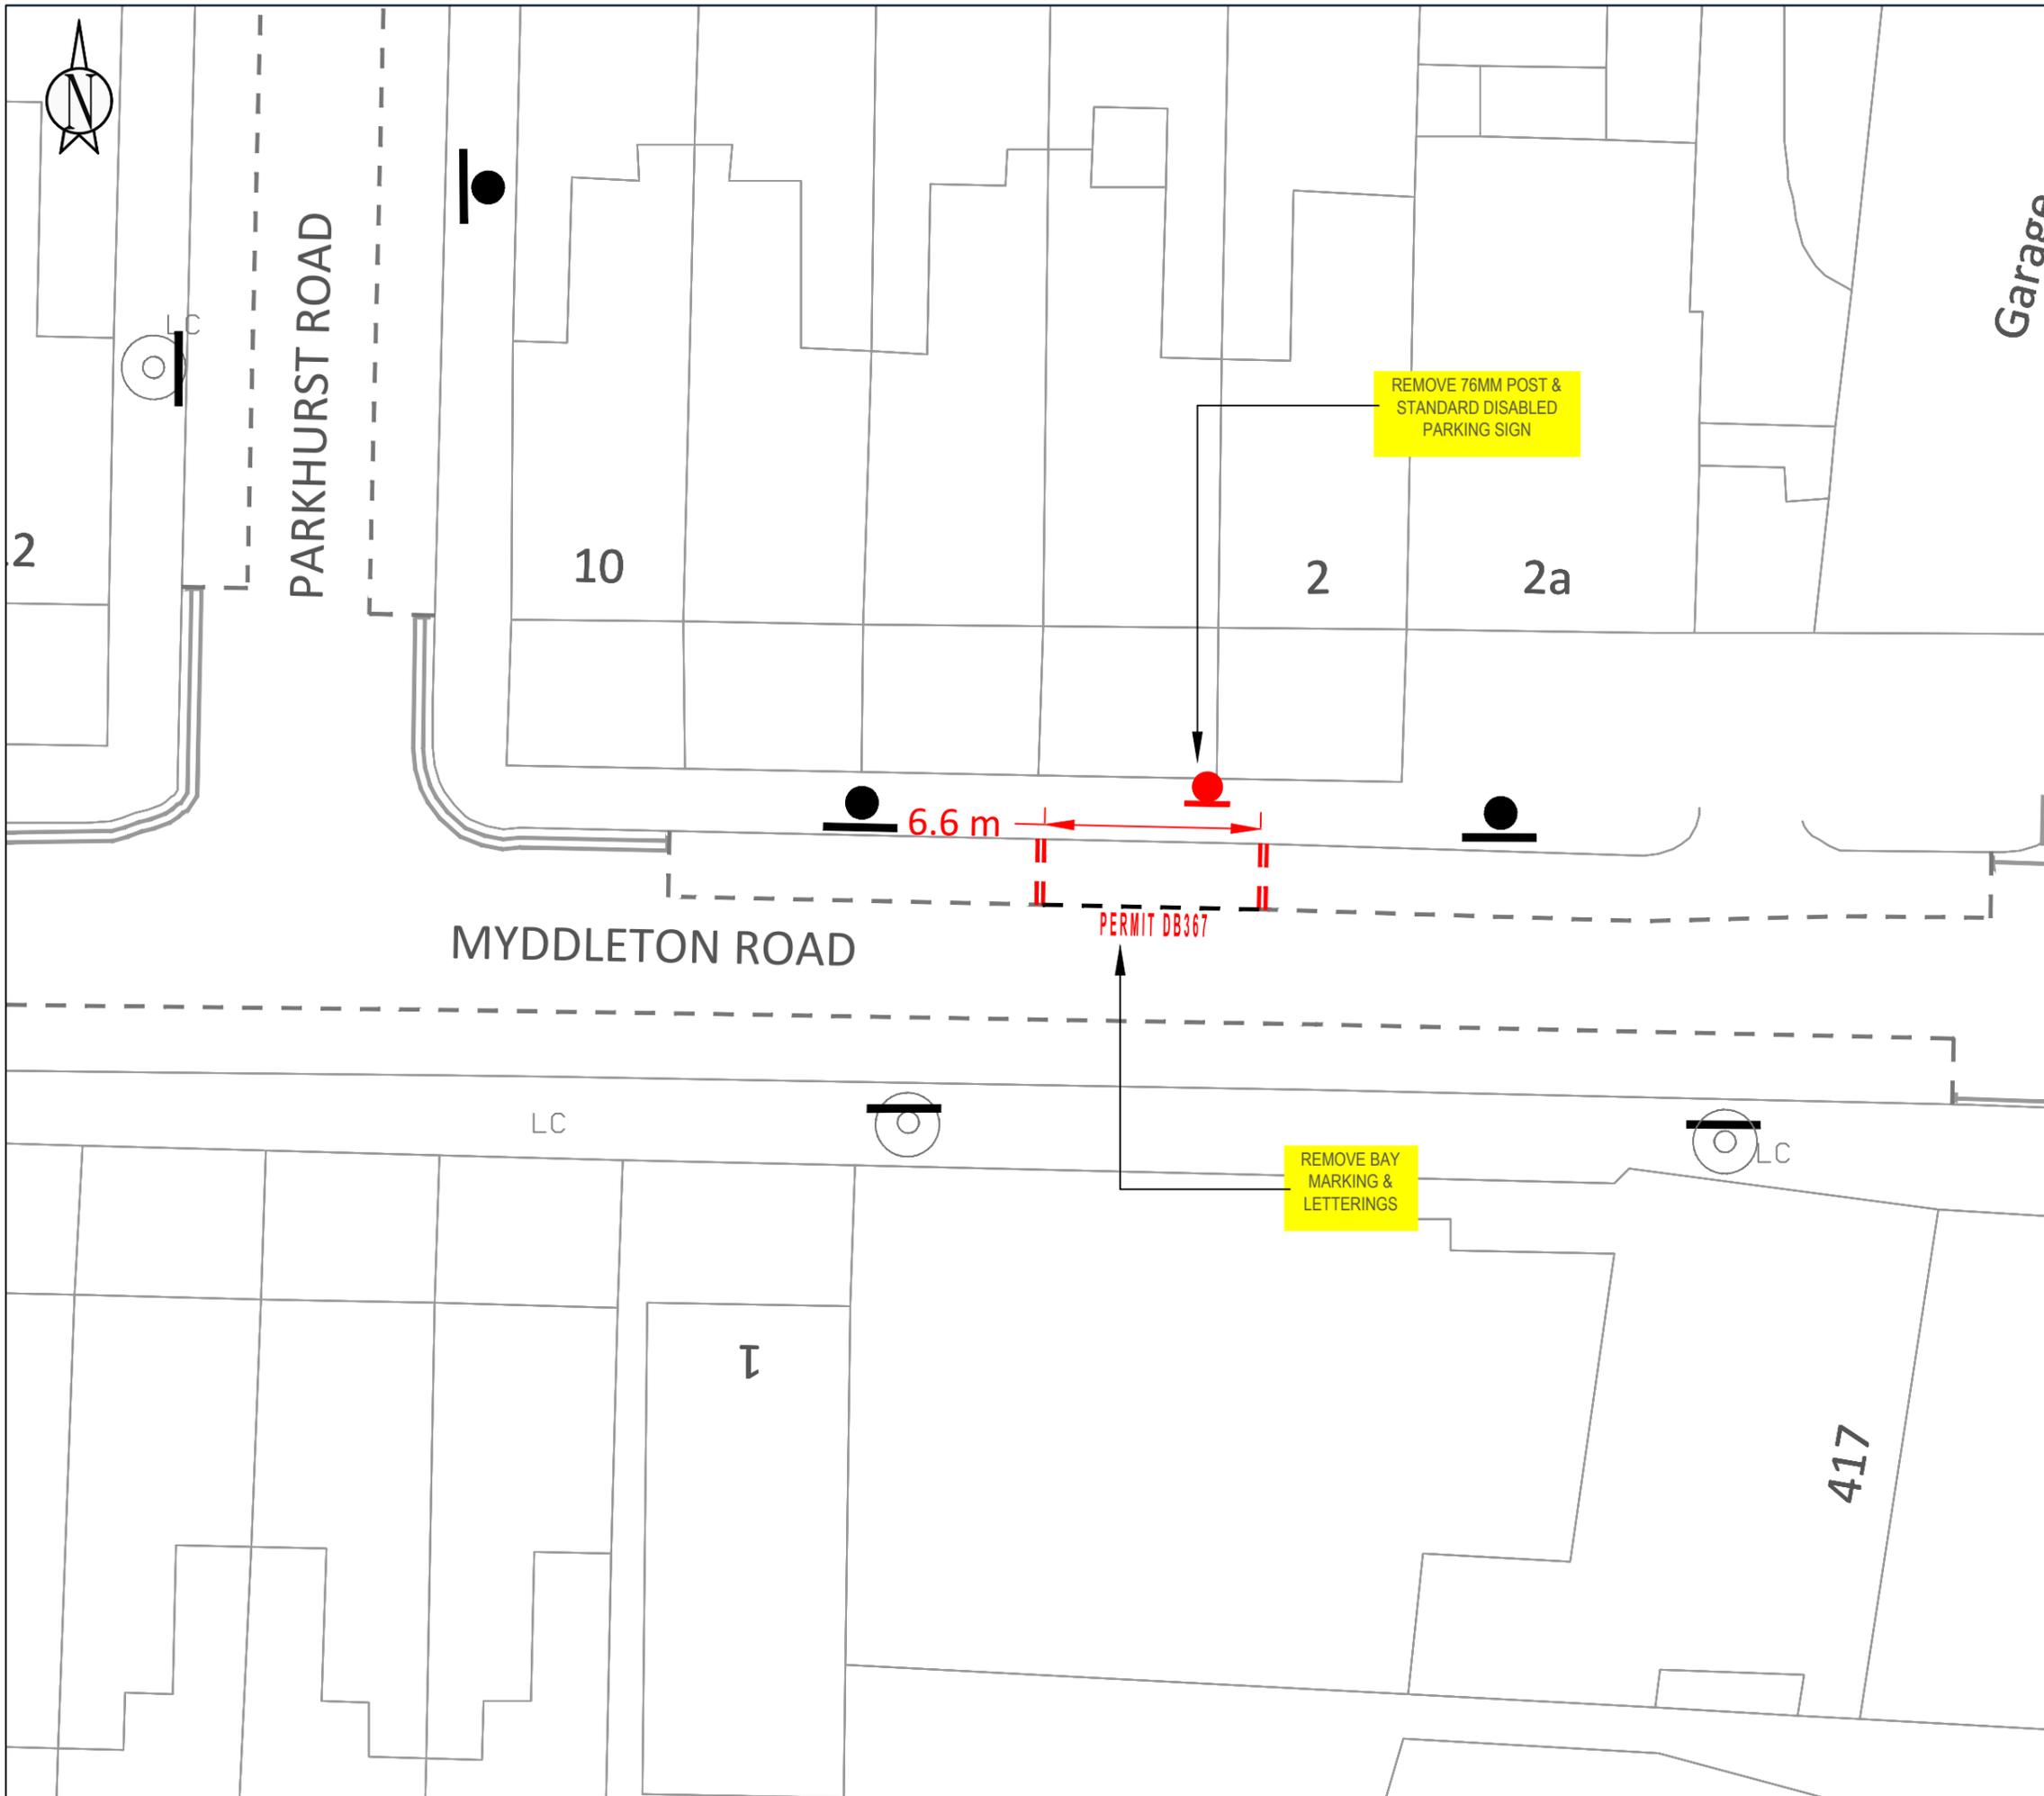

KEY

	NEW SINGLE YELLOW LINE
	NEW DOUBLE YELLOW LINE
	NEW KERB BLIP MARKINGS
	NEW PARKING BAY MARKINGS
	NEW DEDICATED DISABLED PARKING BAY LOCATION
	NEW DISABLED PARKING BAY LOCATION
	NEW 76MM POST WITH SIGN
	REMOVE SINGLE YELLOW LINE
	REMOVE DOUBLE YELLOW LINE
	REMOVE KERB BLIP MARKINGS
	REMOVE PARKING BAY MARKINGS
	REMOVE 76MM POST WITH SIGN
	LAMP COLUMN WITH SIGN
	DROPPED KERB/CROSSOVER

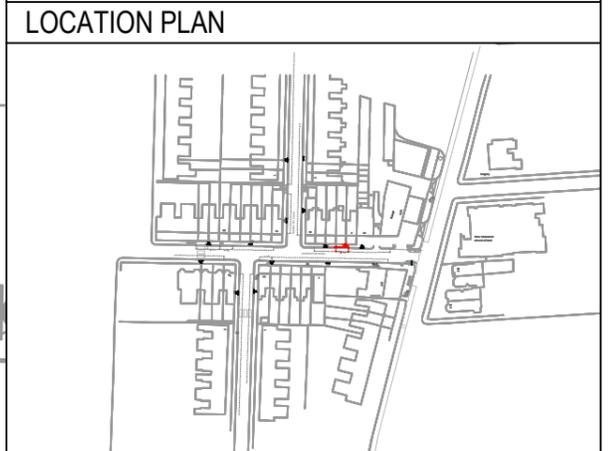

SITE LOCATION:
 OUTSIDE 4 MYDDLETON ROAD N22


WORKS:
 REMOVE DISABLED BAY

NOTES:

SCALE:
 1:200 @_A3


DRAWN: AK	CHECK: XX	DATE DRAWN: 16/12/2024
---------------------	---------------------	----------------------------------

BATCH NO.
 DPB-2024-03

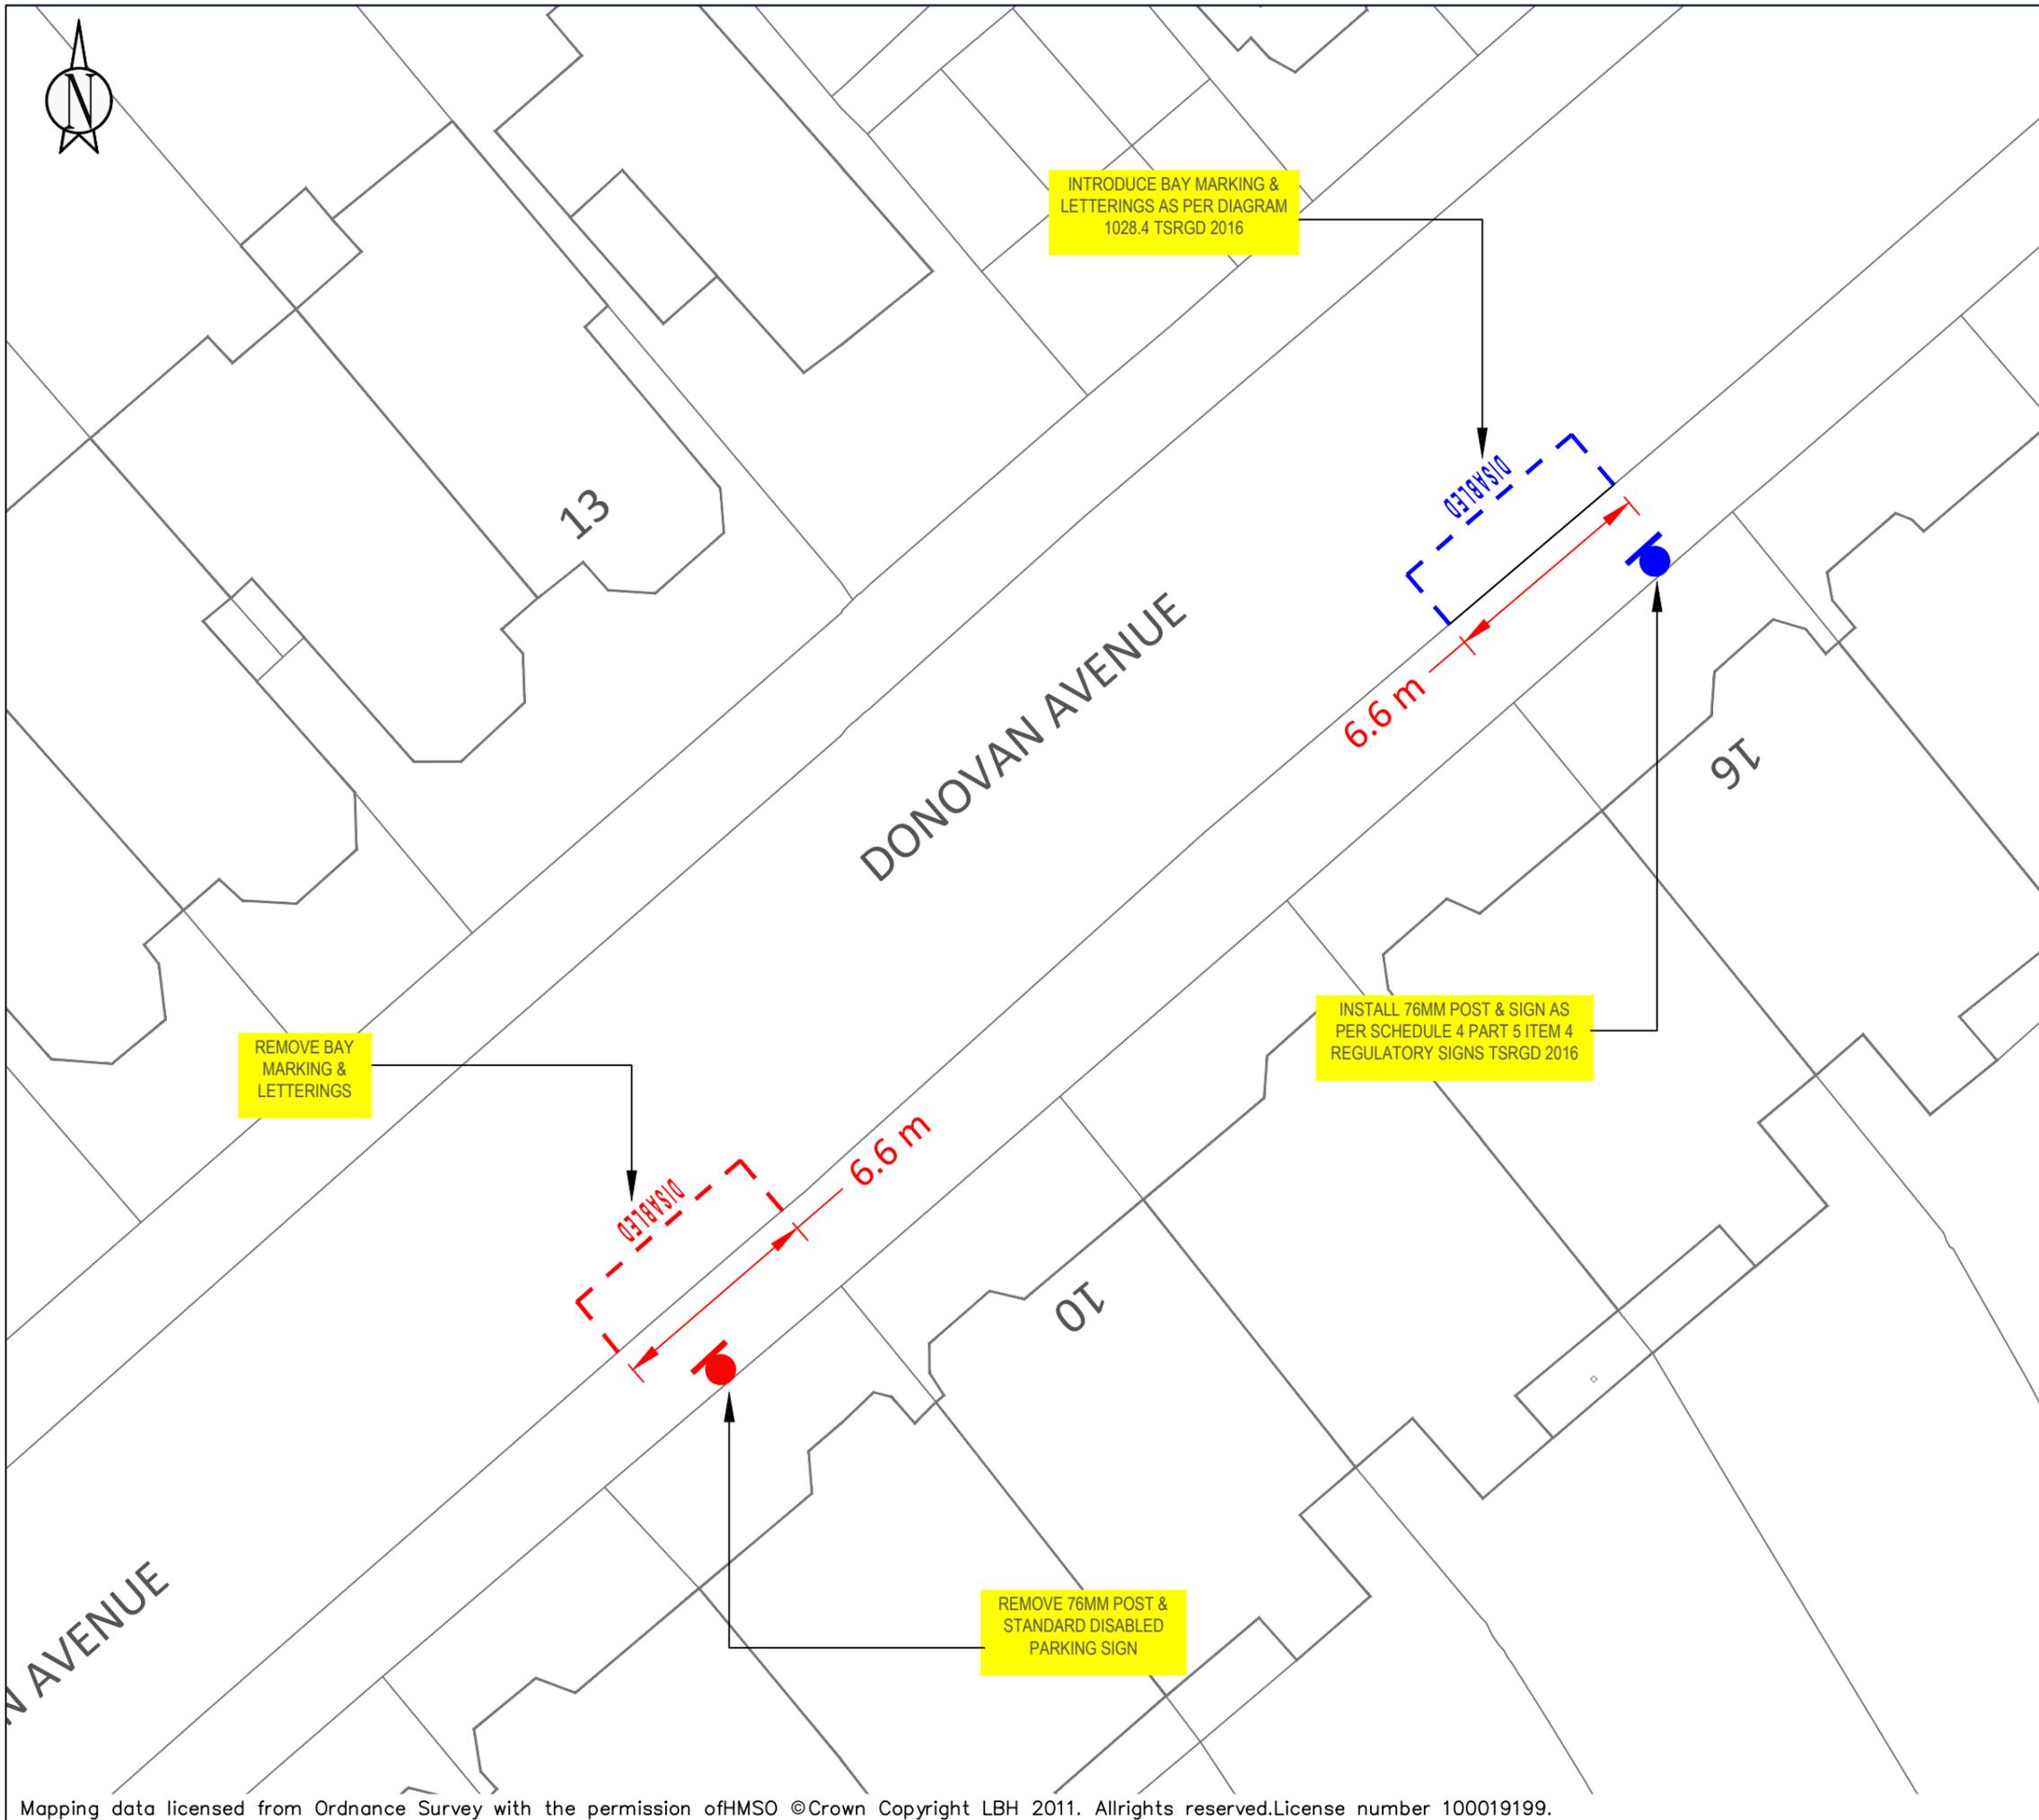

KEY

	NEW SINGLE YELLOW LINE
	NEW DOUBLE YELLOW LINE
	NEW KERB BLIP MARKINGS
	NEW PARKING BAY MARKINGS
	NEW DEDICATED DISABLED PARKING BAY LOCATION
	NEW DISABLED PARKING BAY LOCATION
	NEW 76MM POST WITH SIGN
	REMOVE SINGLE YELLOW LINE
	REMOVE DOUBLE YELLOW LINE
	REMOVE KERB BLIP MARKINGS
	REMOVE PARKING BAY MARKINGS
	REMOVE 76MM POST WITH SIGN
	LAMP COLUMN WITH SIGN
	DROPPED KERB/CROSSOVER

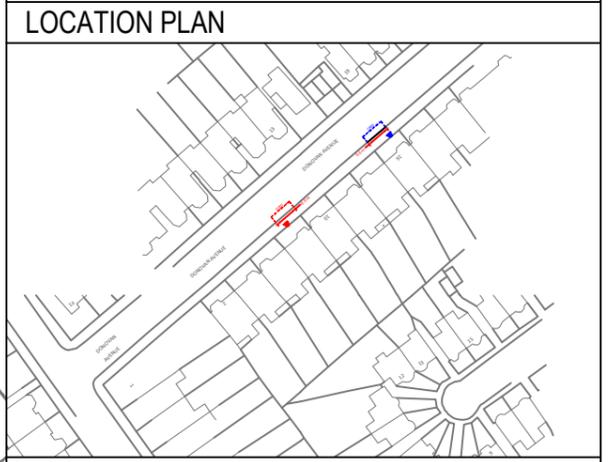

SITE LOCATION:
 OUTSIDE 8 & 16 DONOVAN AVENUE N10


WORKS:
 RELOCATE EXISTING DISABLED BAY

NOTES:

SCALE:
 1:200 @_A3


DRAWN: AK	CHECK: XX	DATE DRAWN: 13/12/2024
---------------------	---------------------	----------------------------------

BATCH NO.
 DPB-2024-03

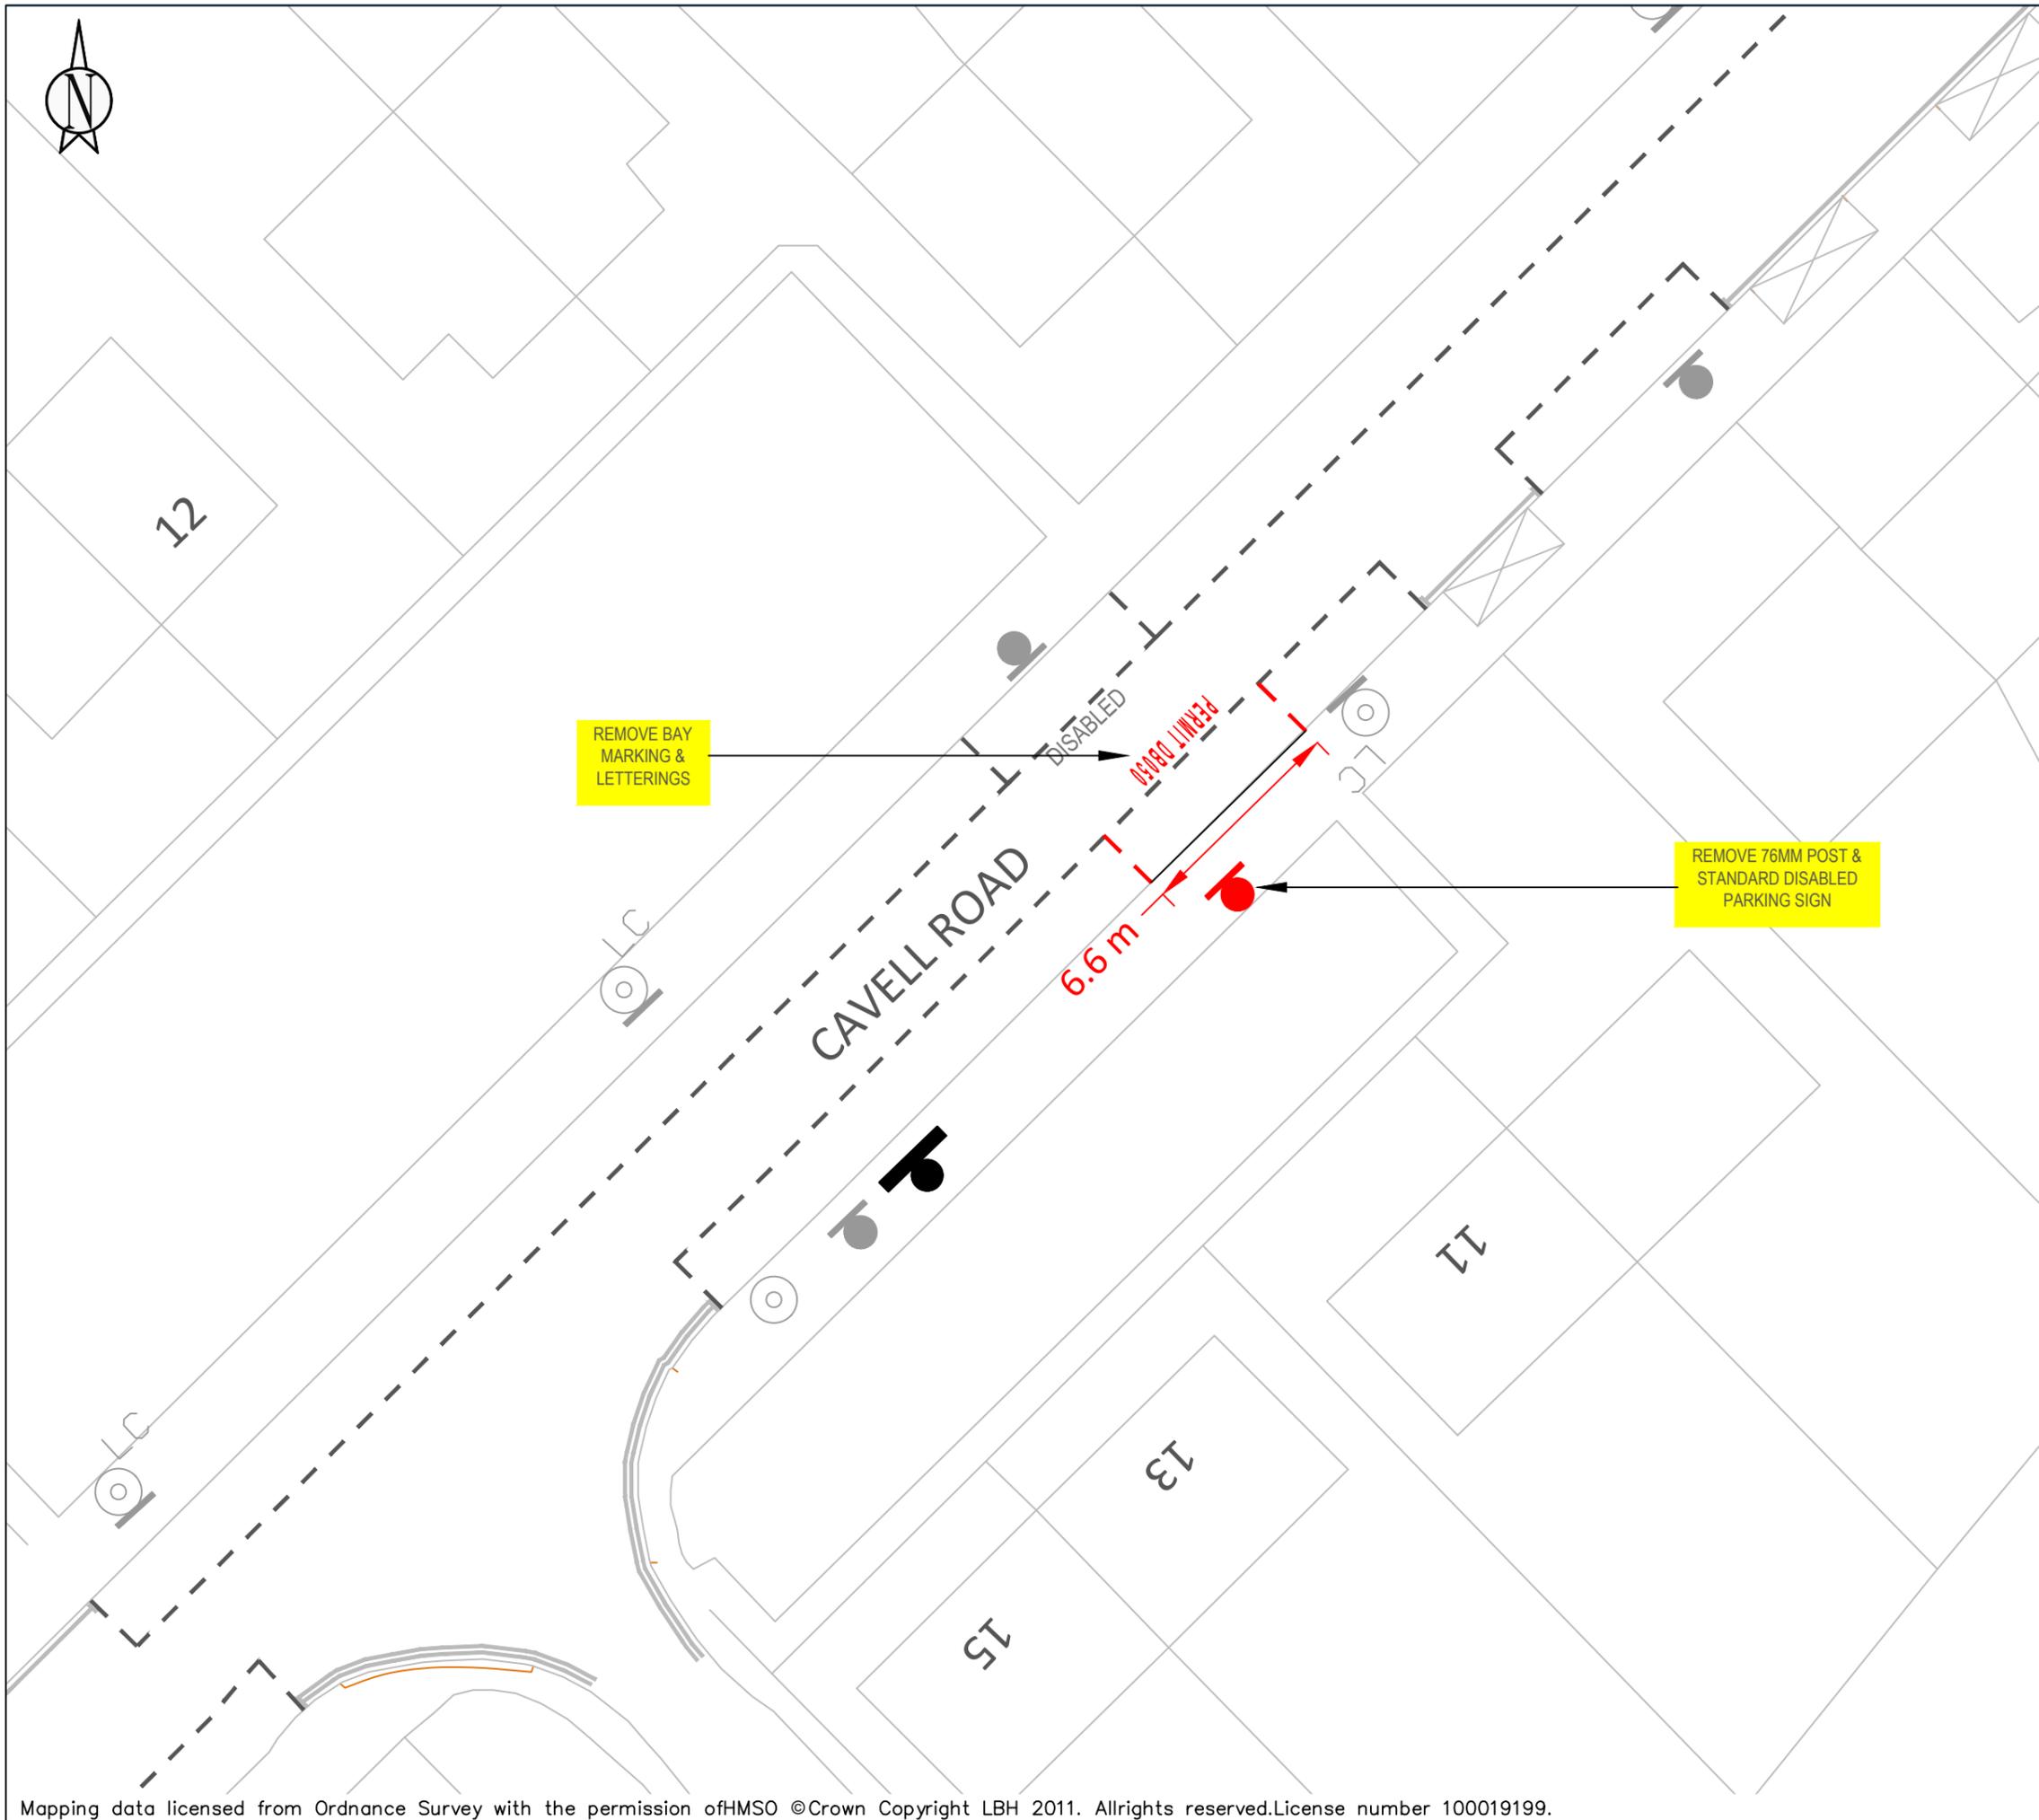

KEY

	NEW SINGLE YELLOW LINE
	NEW DOUBLE YELLOW LINE
	NEW KERB BLIP MARKINGS
	NEW PARKING BAY MARKINGS
	NEW DEDICATED DISABLED PARKING BAY LOCATION
	NEW DISABLED PARKING BAY LOCATION
	NEW 76MM POST WITH SIGN
	REMOVE SINGLE YELLOW LINE
	REMOVE DOUBLE YELLOW LINE
	REMOVE KERB BLIP MARKINGS
	REMOVE PARKING BAY MARKINGS
	REMOVE 76MM POST WITH SIGN
	LAMP COLUMN WITH SIGN
	DROPPED KERB/CROSSOVER

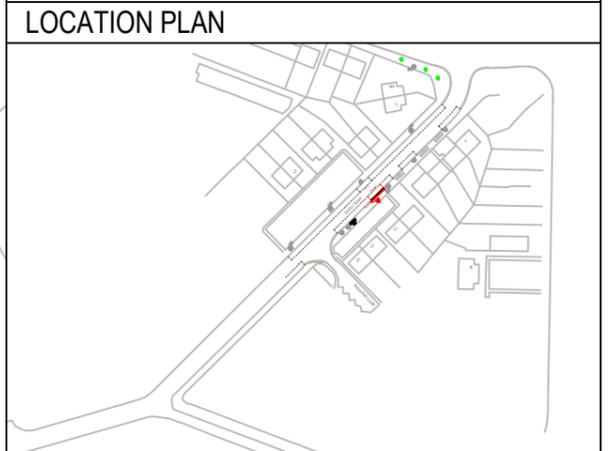

SITE LOCATION:
 OUTSIDE 9 CAVELL ROAD N17


WORKS:
 REMOVE DISABLED BAY

NOTES:

SCALE:
 1:200 @_A3

DRAWN: AK	CHECK: XX	DATE DRAWN: 16/12/2024
---------------------	---------------------	----------------------------------

BATCH NO.
 DPB-2024-03

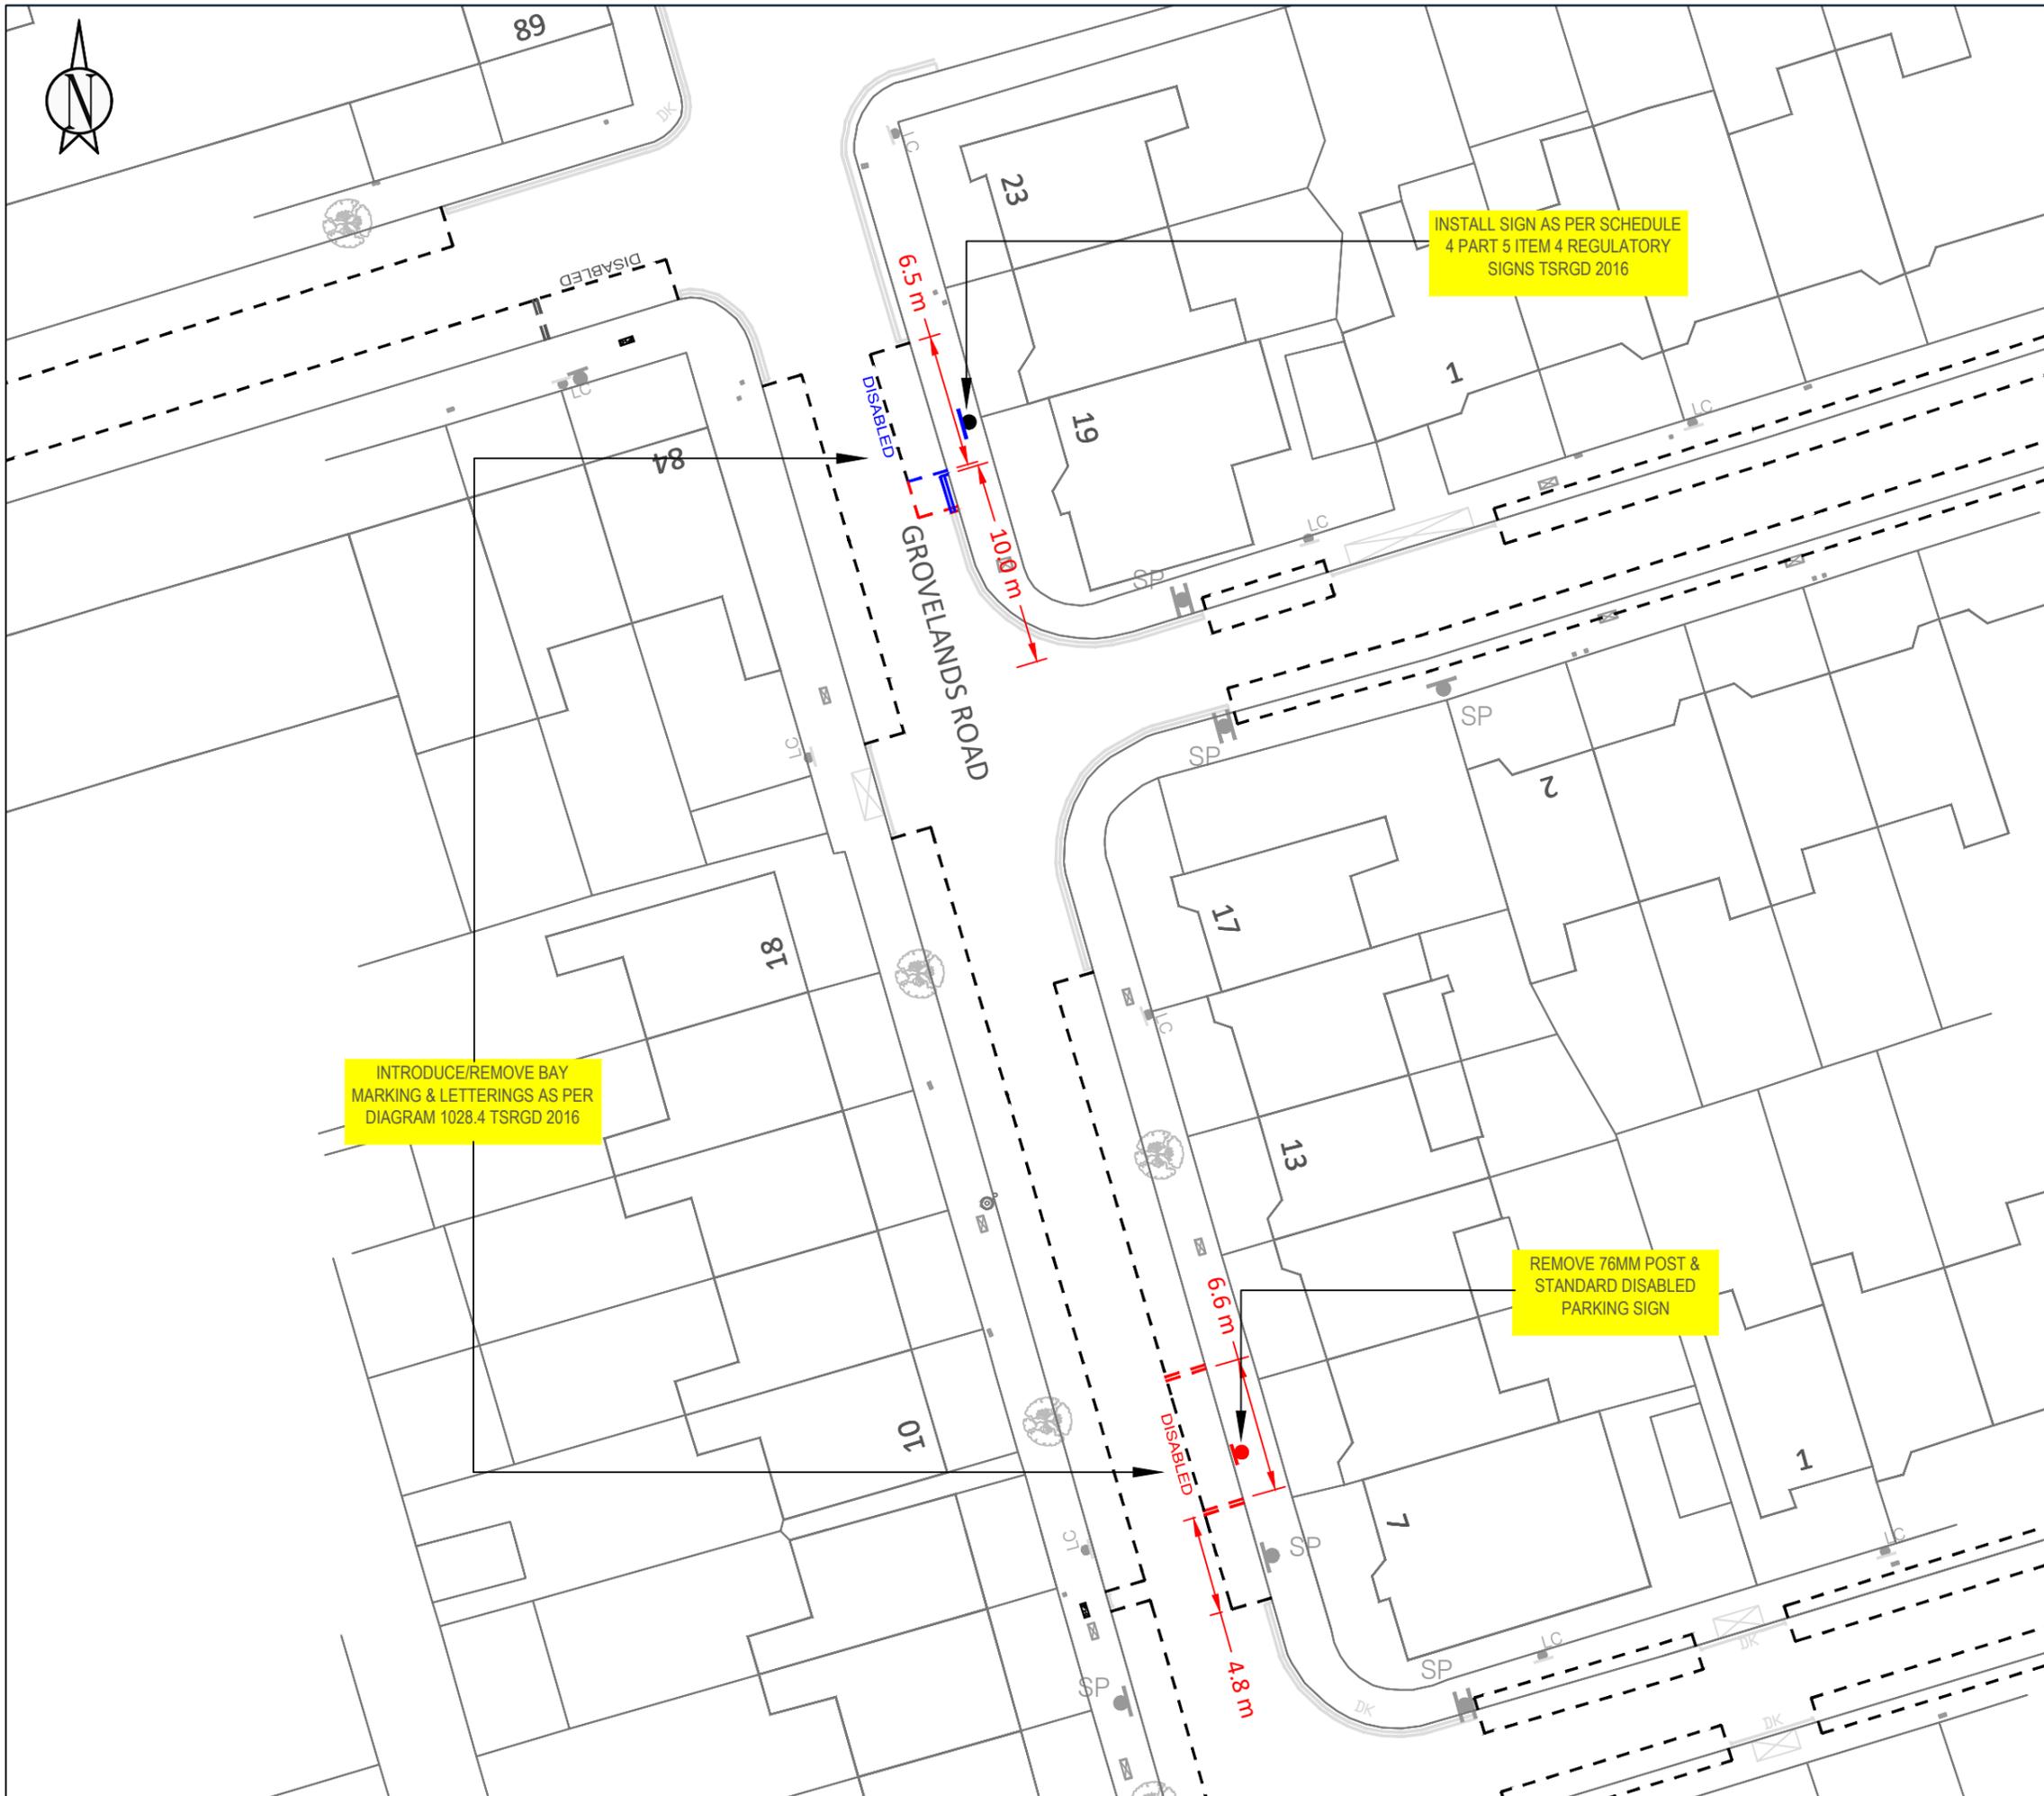


INSTALL SIGN AS PER SCHEDULE 4 PART 5 ITEM 4 REGULATORY SIGNS TSRGD 2016

INTRODUCE/REMOVE BAY MARKING & LETTERINGS AS PER DIAGRAM 1028.4 TSRGD 2016

REMOVE 76MM POST & STANDARD DISABLED PARKING SIGN

KEY	
	NEW SINGLE YELLOW LINE
	NEW DOUBLE YELLOW LINE
	NEW KERB BLIP MARKINGS
	NEW PARKING BAY MARKINGS
	NEW DEDICATED DISABLED PARKING BAY LOCATION
	NEW DISABLED PARKING BAY LOCATION
	NEW 76MM POST WITH SIGN
	REMOVE SINGLE YELLOW LINE
	REMOVE DOUBLE YELLOW LINE
	REMOVE KERB BLIP MARKINGS
	REMOVE PARKING BAY MARKINGS
	REMOVE 76MM POST WITH SIGN
	LAMP COLUMN WITH SIGN
	DROPPED KERB/CROSSOVER

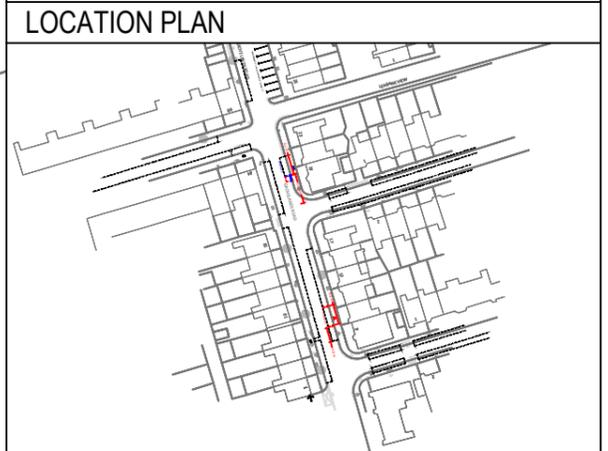

SITE LOCATION:
OUTSIDE 9 & 19 GROVELANDS ROAD N15


WORKS:
RELOCATE EXISTING DISABLED BAY

NOTES:

SCALE:
NTS @_A3


DRAWN: AK	CHECK: XX	DATE DRAWN: 13/12/2024
--------------	--------------	---------------------------

BATCH NO.
DPB-2024-03

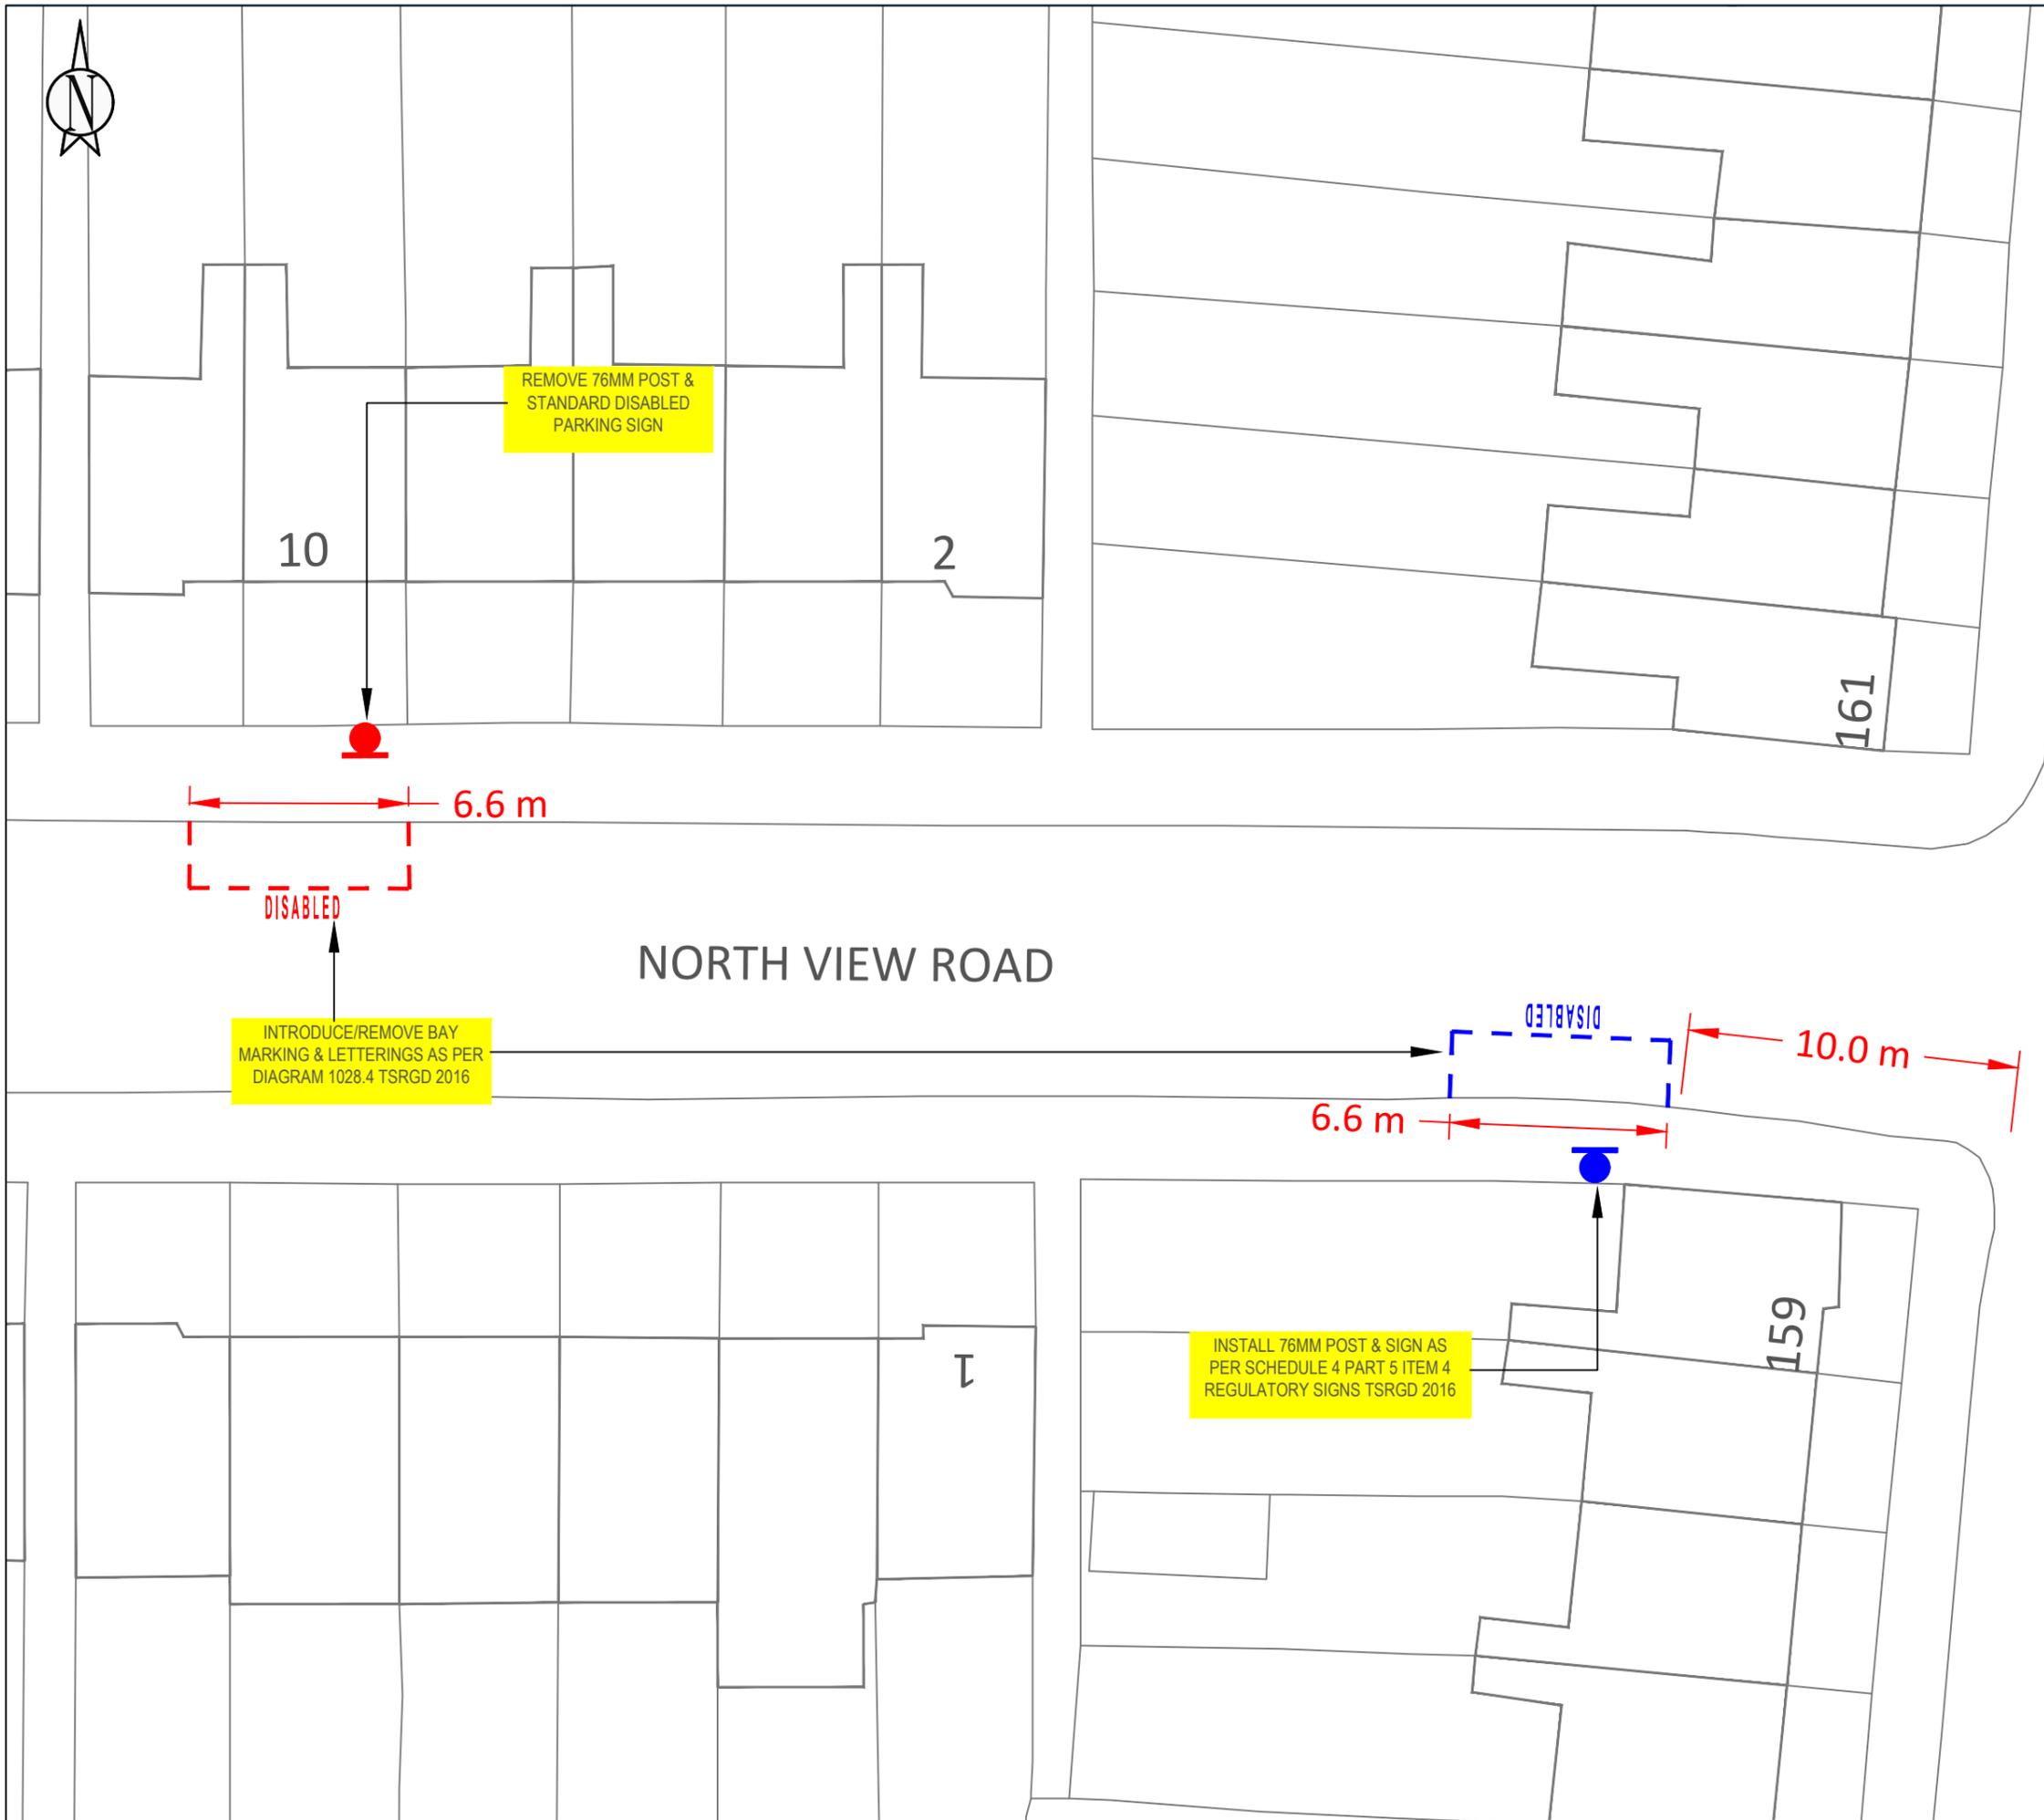

KEY

	NEW SINGLE YELLOW LINE
	NEW DOUBLE YELLOW LINE
	NEW KERB BLIP MARKINGS
	NEW PARKING BAY MARKINGS
	NEW DEDICATED DISABLED PARKING BAY LOCATION
	NEW DISABLED PARKING BAY LOCATION
	NEW 76MM POST WITH SIGN
	REMOVE SINGLE YELLOW LINE
	REMOVE DOUBLE YELLOW LINE
	REMOVE KERB BLIP MARKINGS
	REMOVE PARKING BAY MARKINGS
	REMOVE 76MM POST WITH SIGN
	LAMP COLUMN WITH SIGN
	DROPPED KERB/CROSSOVER

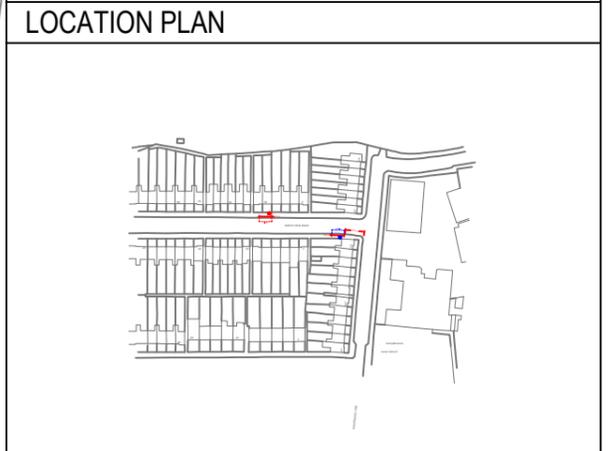

SITE LOCATION:
 OUTSIDE 10 NORTH VIEW RD N8
 & ADJACENT 159 NIGHTINGALE LANE N8


WORKS:
 RELOCATE EXISTING DISABLED BAY

NOTES:

SCALE:
 1:200 @_A3

DRAWN: AK	CHECK: XX	DATE DRAWN: 13/12/2024
---------------------	---------------------	----------------------------------

BATCH NO.
 DPB-2024-03

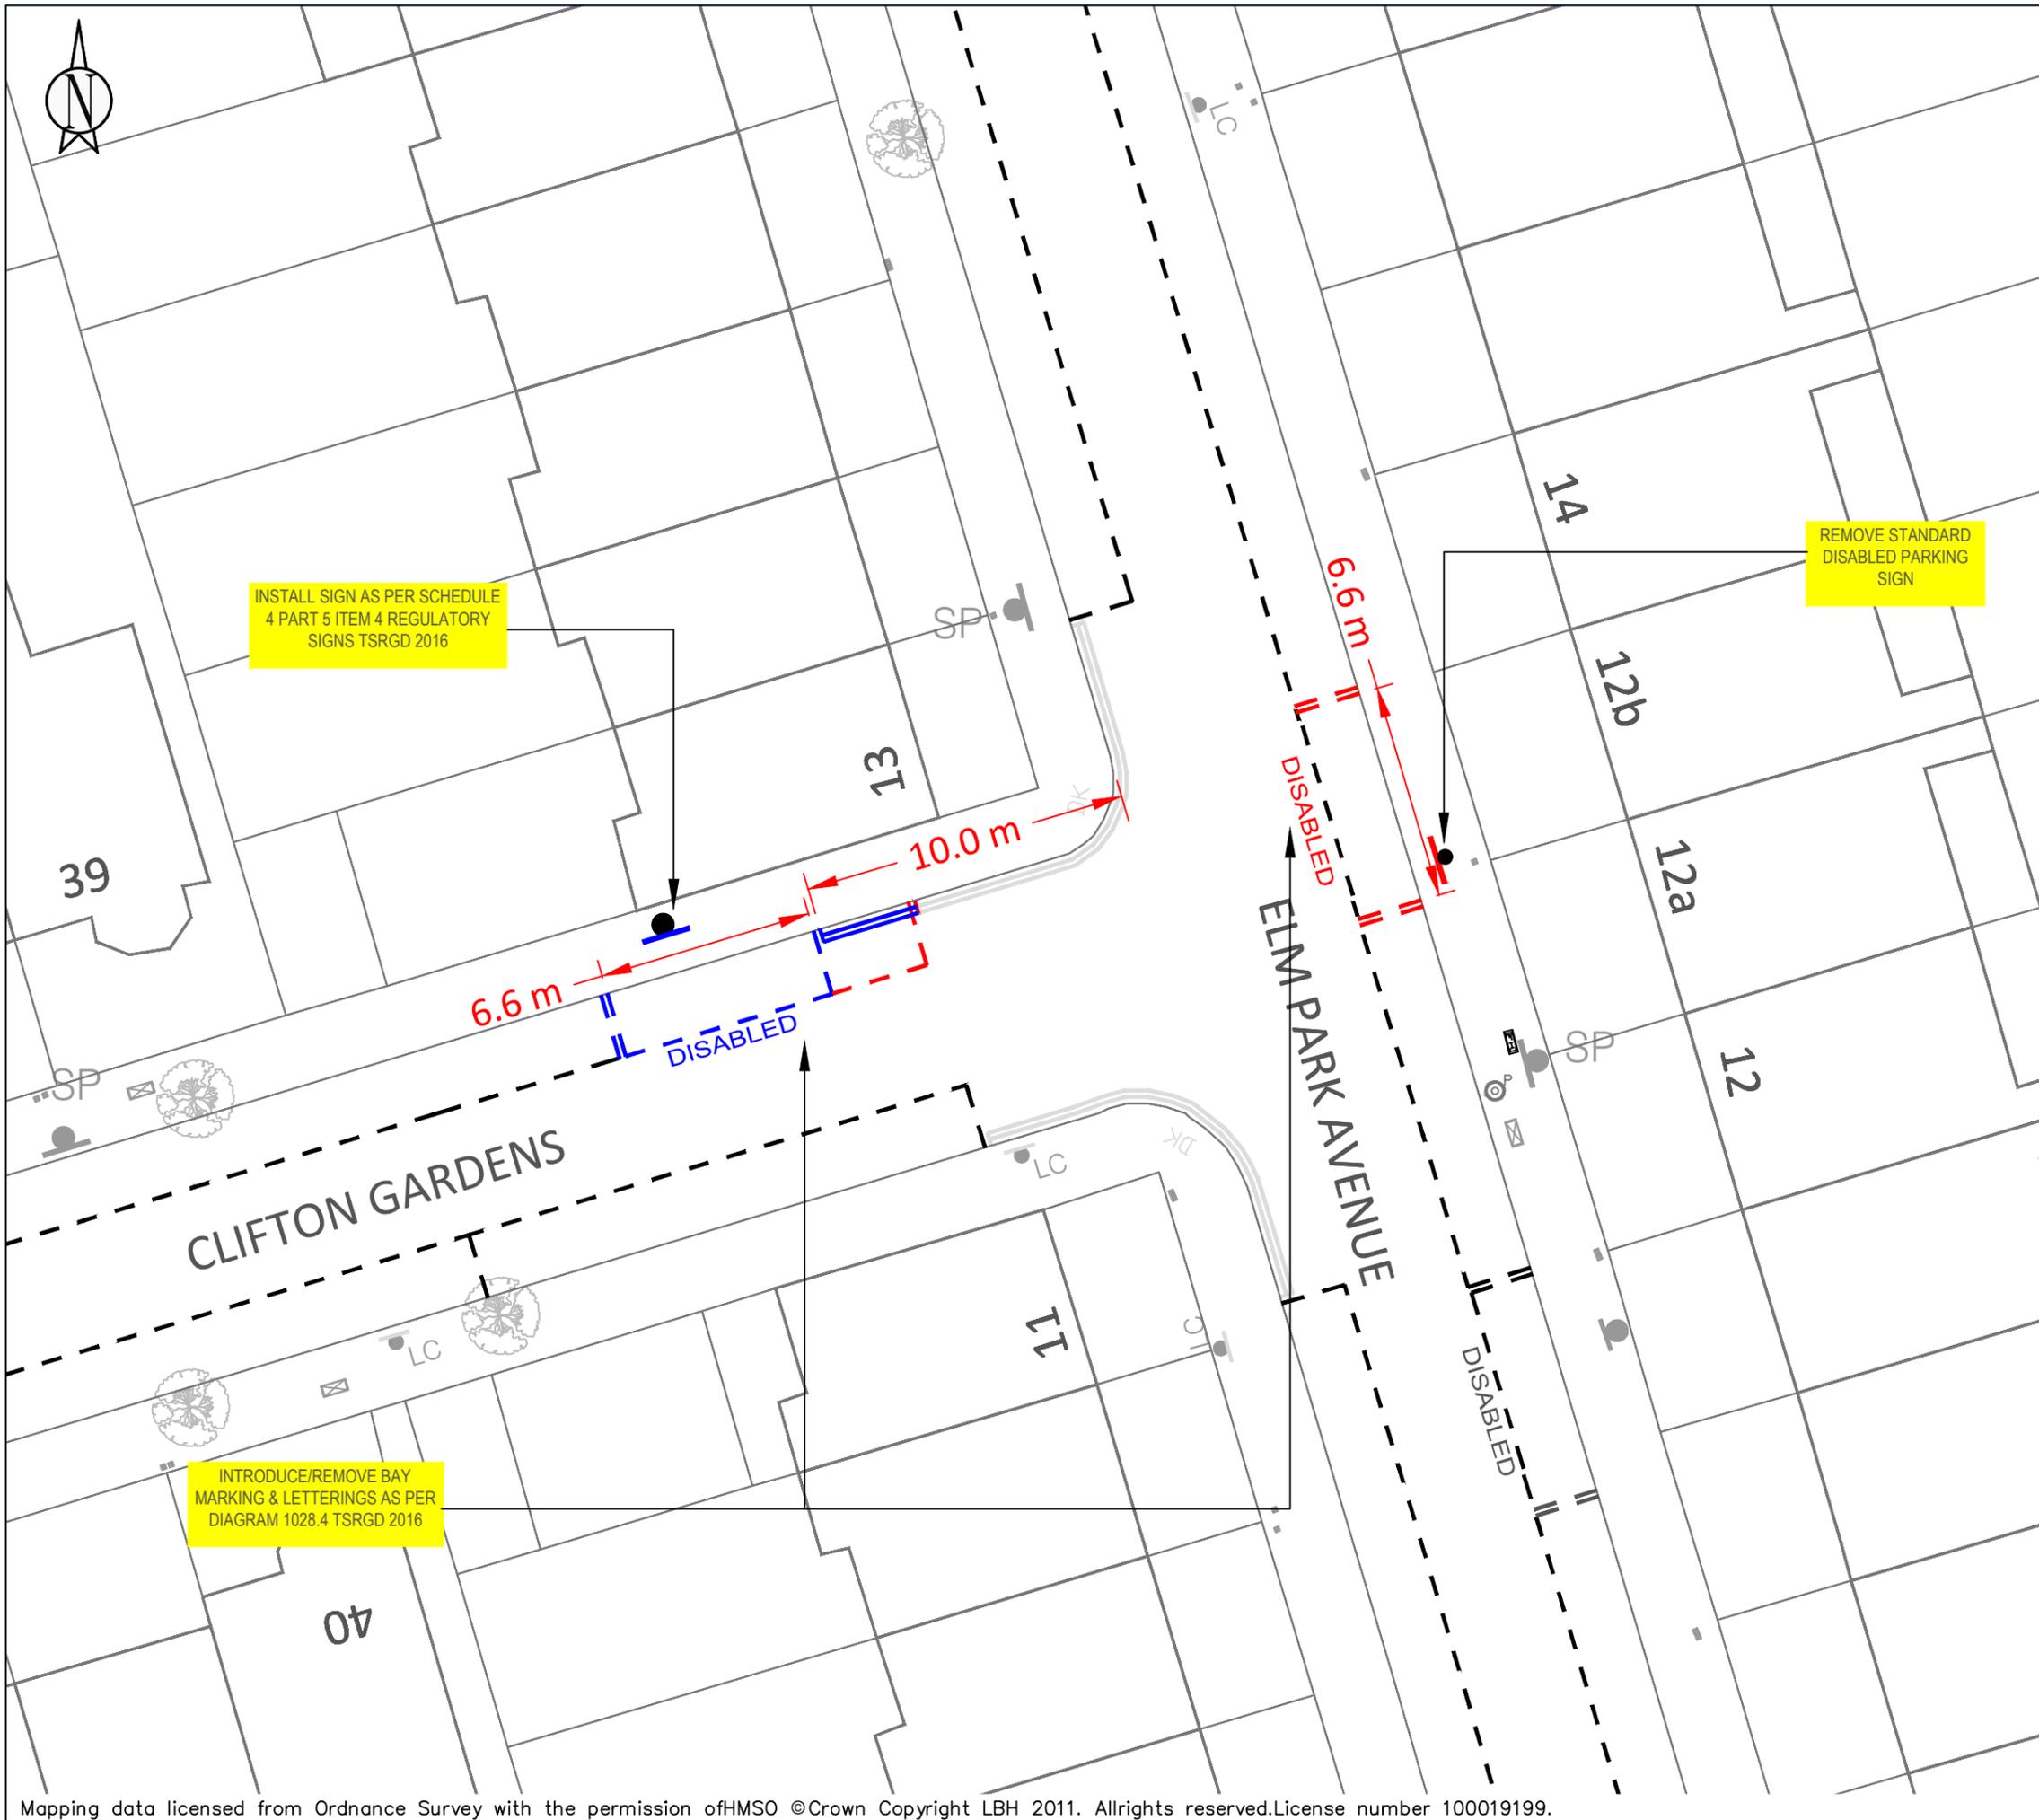


INSTALL SIGN AS PER SCHEDULE
4 PART 5 ITEM 4 REGULATORY
SIGNS TSRGD 2016

INTRODUCE/REMOVE BAY
MARKING & LETTERINGS AS PER
DIAGRAM 1028.4 TSRGD 2016

REMOVE STANDARD
DISABLED PARKING
SIGN

KEY	
	NEW SINGLE YELLOW LINE
	NEW DOUBLE YELLOW LINE
	NEW KERB BLIP MARKINGS
	NEW PARKING BAY MARKINGS
	NEW DEDICATED DISABLED PARKING BAY LOCATION
	NEW DISABLED PARKING BAY LOCATION
	NEW 76MM POST WITH SIGN
	REMOVE SINGLE YELLOW LINE
	REMOVE DOUBLE YELLOW LINE
	REMOVE KERB BLIP MARKINGS
	REMOVE PARKING BAY MARKINGS
	REMOVE 76MM POST WITH SIGN
	LAMP COLUMN WITH SIGN
	DROPPED KERB/CROSSOVER

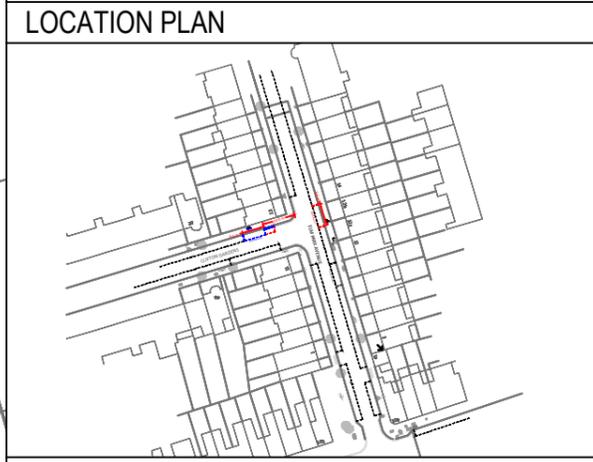

SITE LOCATION:
OUTSIDE 12 & ADJACENT 13 ELM PARK
AVENUE N15


WORKS:
RELOCATE EXISTING DISABLED BAY

NOTES:

SCALE:
1:200 @_A3


DRAWN: AK	CHECK: XX	DATE DRAWN: 13/12/2024
--------------	--------------	---------------------------

BATCH NO.
DPB-2024-03

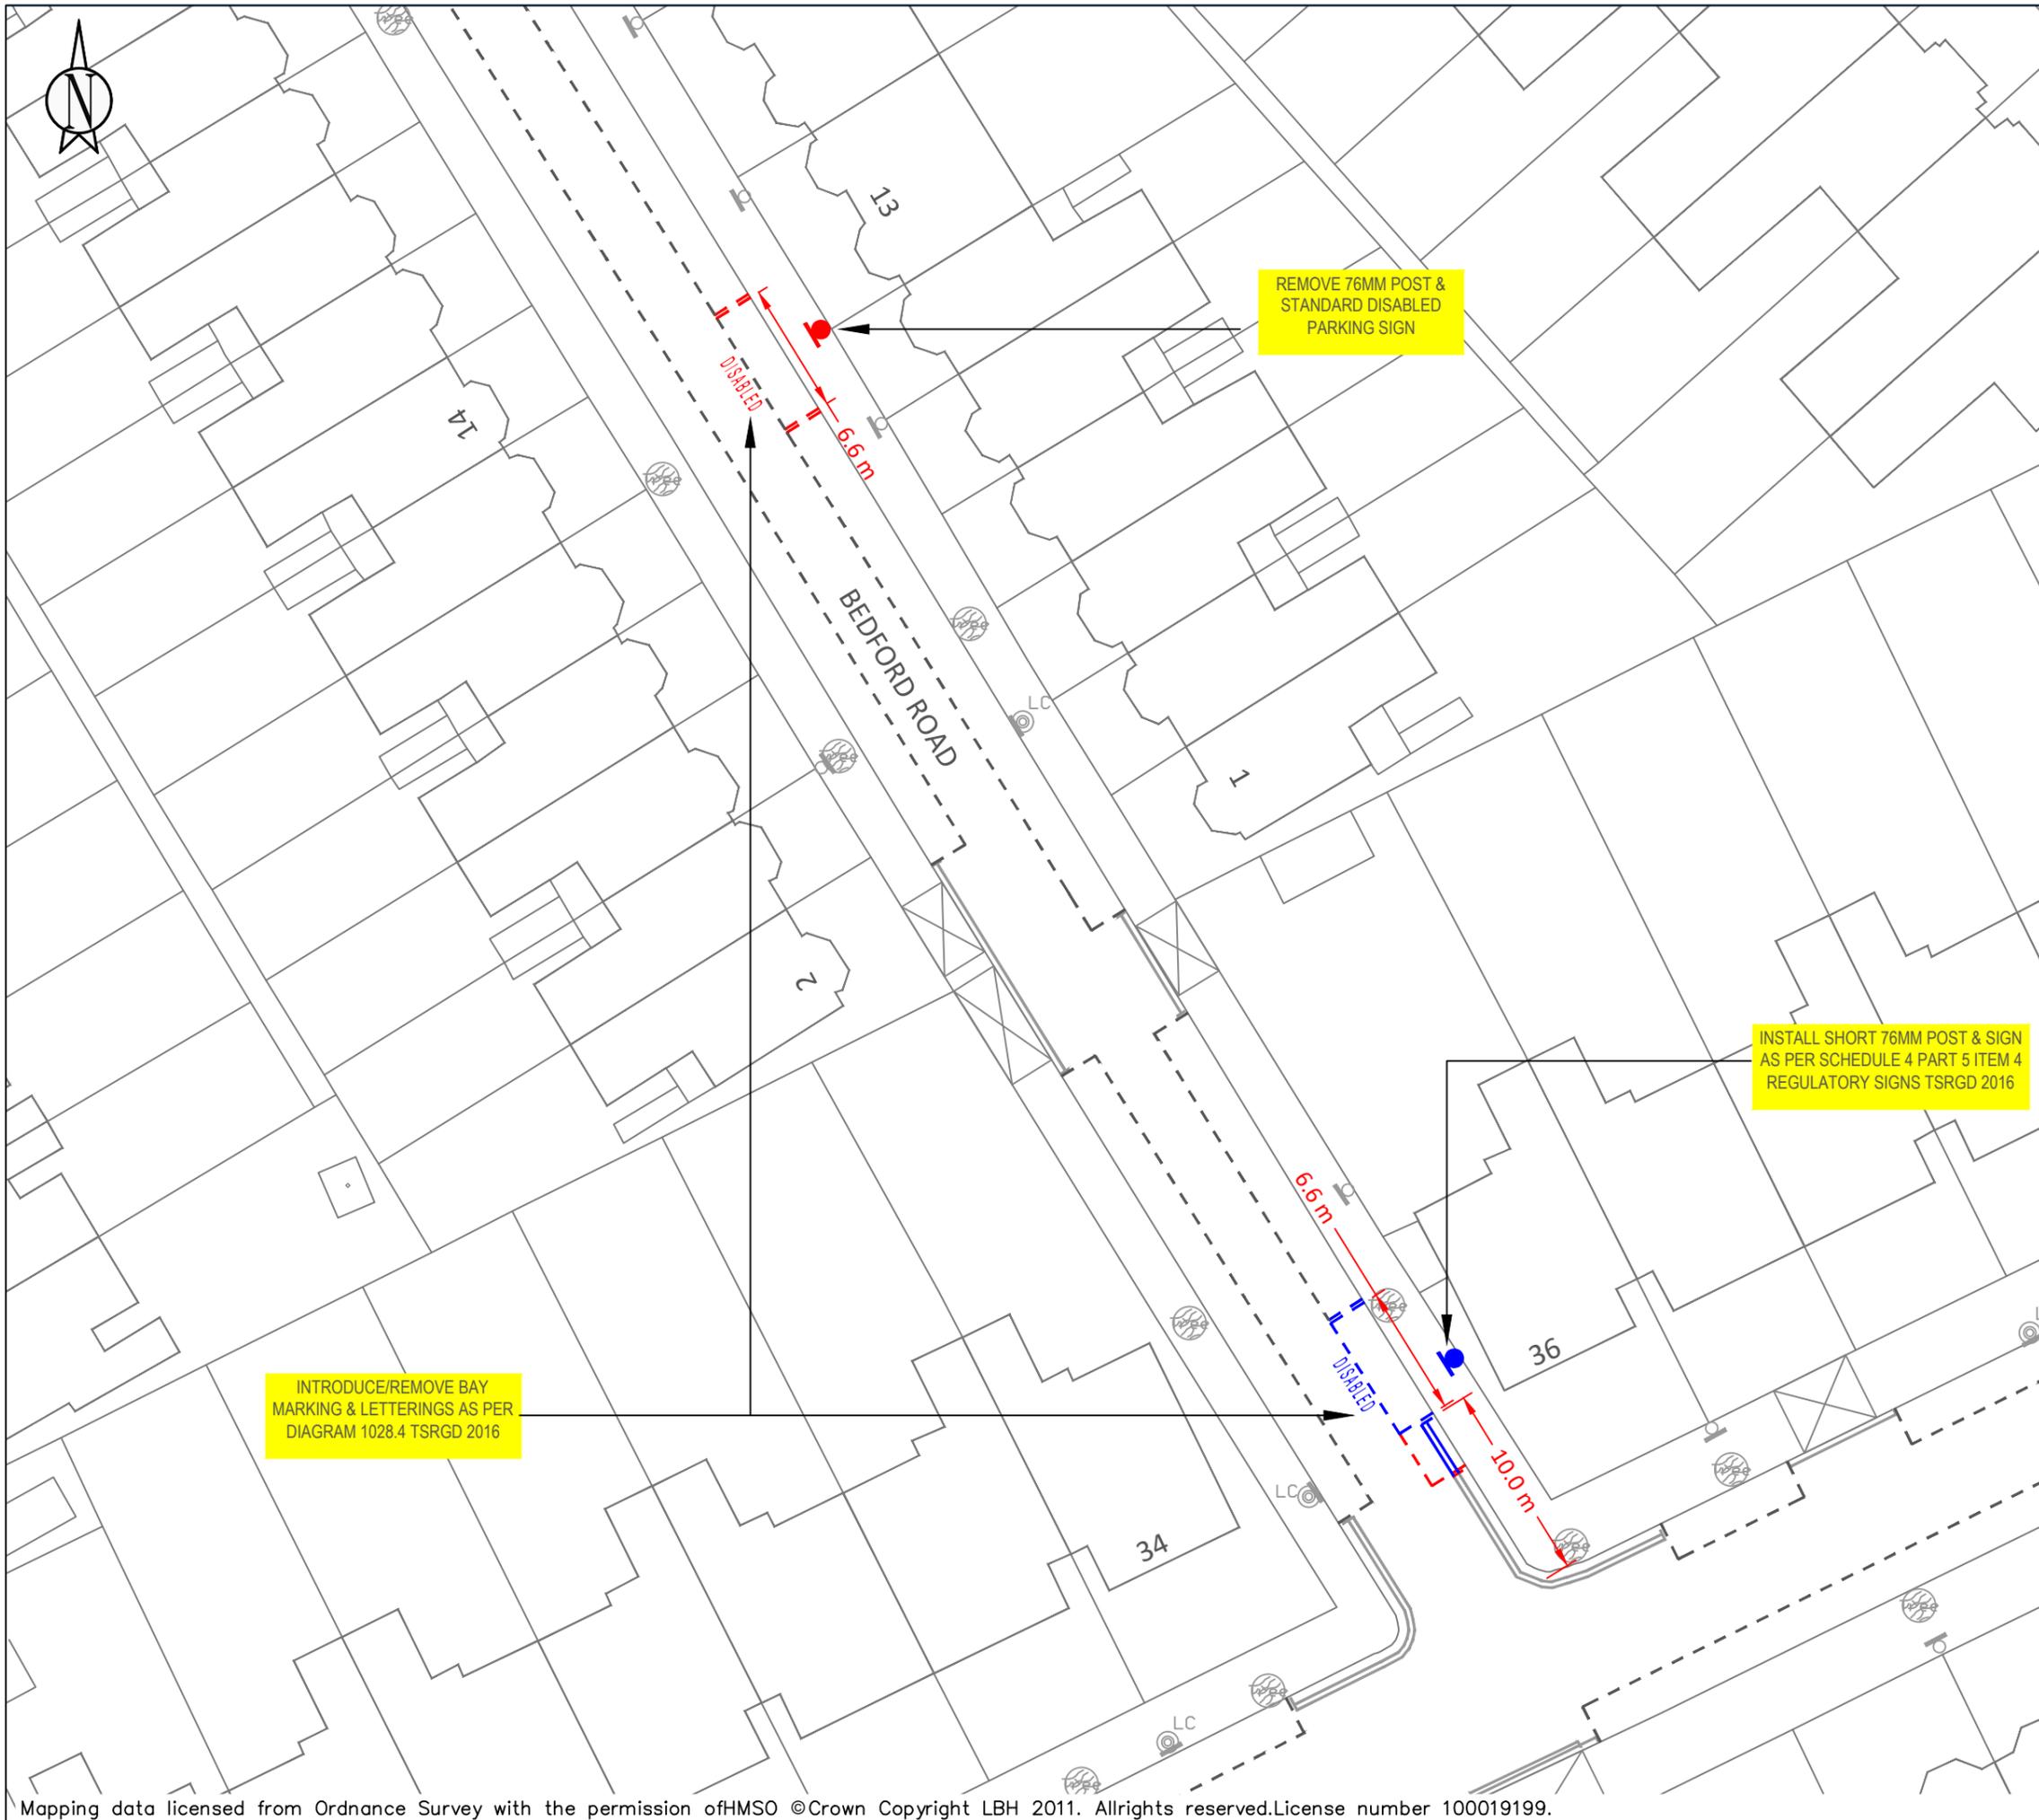

KEY

	NEW SINGLE YELLOW LINE
	NEW DOUBLE YELLOW LINE
	NEW KERB BLIP MARKINGS
	NEW PARKING BAY MARKINGS
	NEW DEDICATED DISABLED PARKING BAY LOCATION
	NEW DISABLED PARKING BAY LOCATION
	NEW 76MM POST WITH SIGN
	REMOVE SINGLE YELLOW LINE
	REMOVE DOUBLE YELLOW LINE
	REMOVE KERB BLIP MARKINGS
	REMOVE PARKING BAY MARKINGS
	REMOVE 76MM POST WITH SIGN
	LAMP COLUMN WITH SIGN
	DROPPED KERB/CROSSOVER

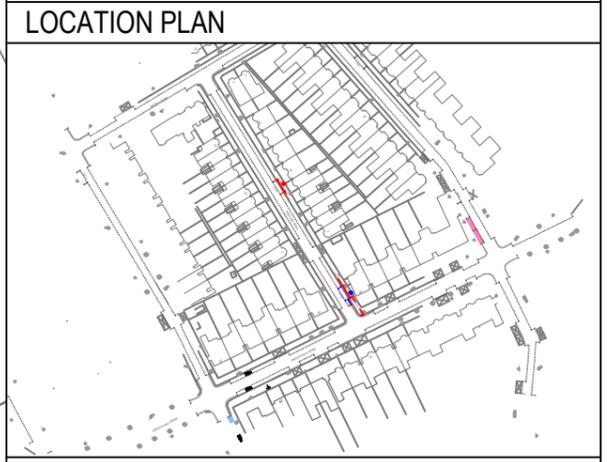

SITE LOCATION:
 OUTSIDE 13 BEDFORD ROAD N8
 & ADJACENT 36 CROUCH HALL RD


WORKS:
 RELOCATE EXISTING DISABLED BAY

NOTES:

SCALE:
 NTS @ A3

DRAWN: AK	CHECK: XX	DATE DRAWN: 13/12/2024
---------------------	---------------------	----------------------------------

BATCH NO.
 DPB-2024-03

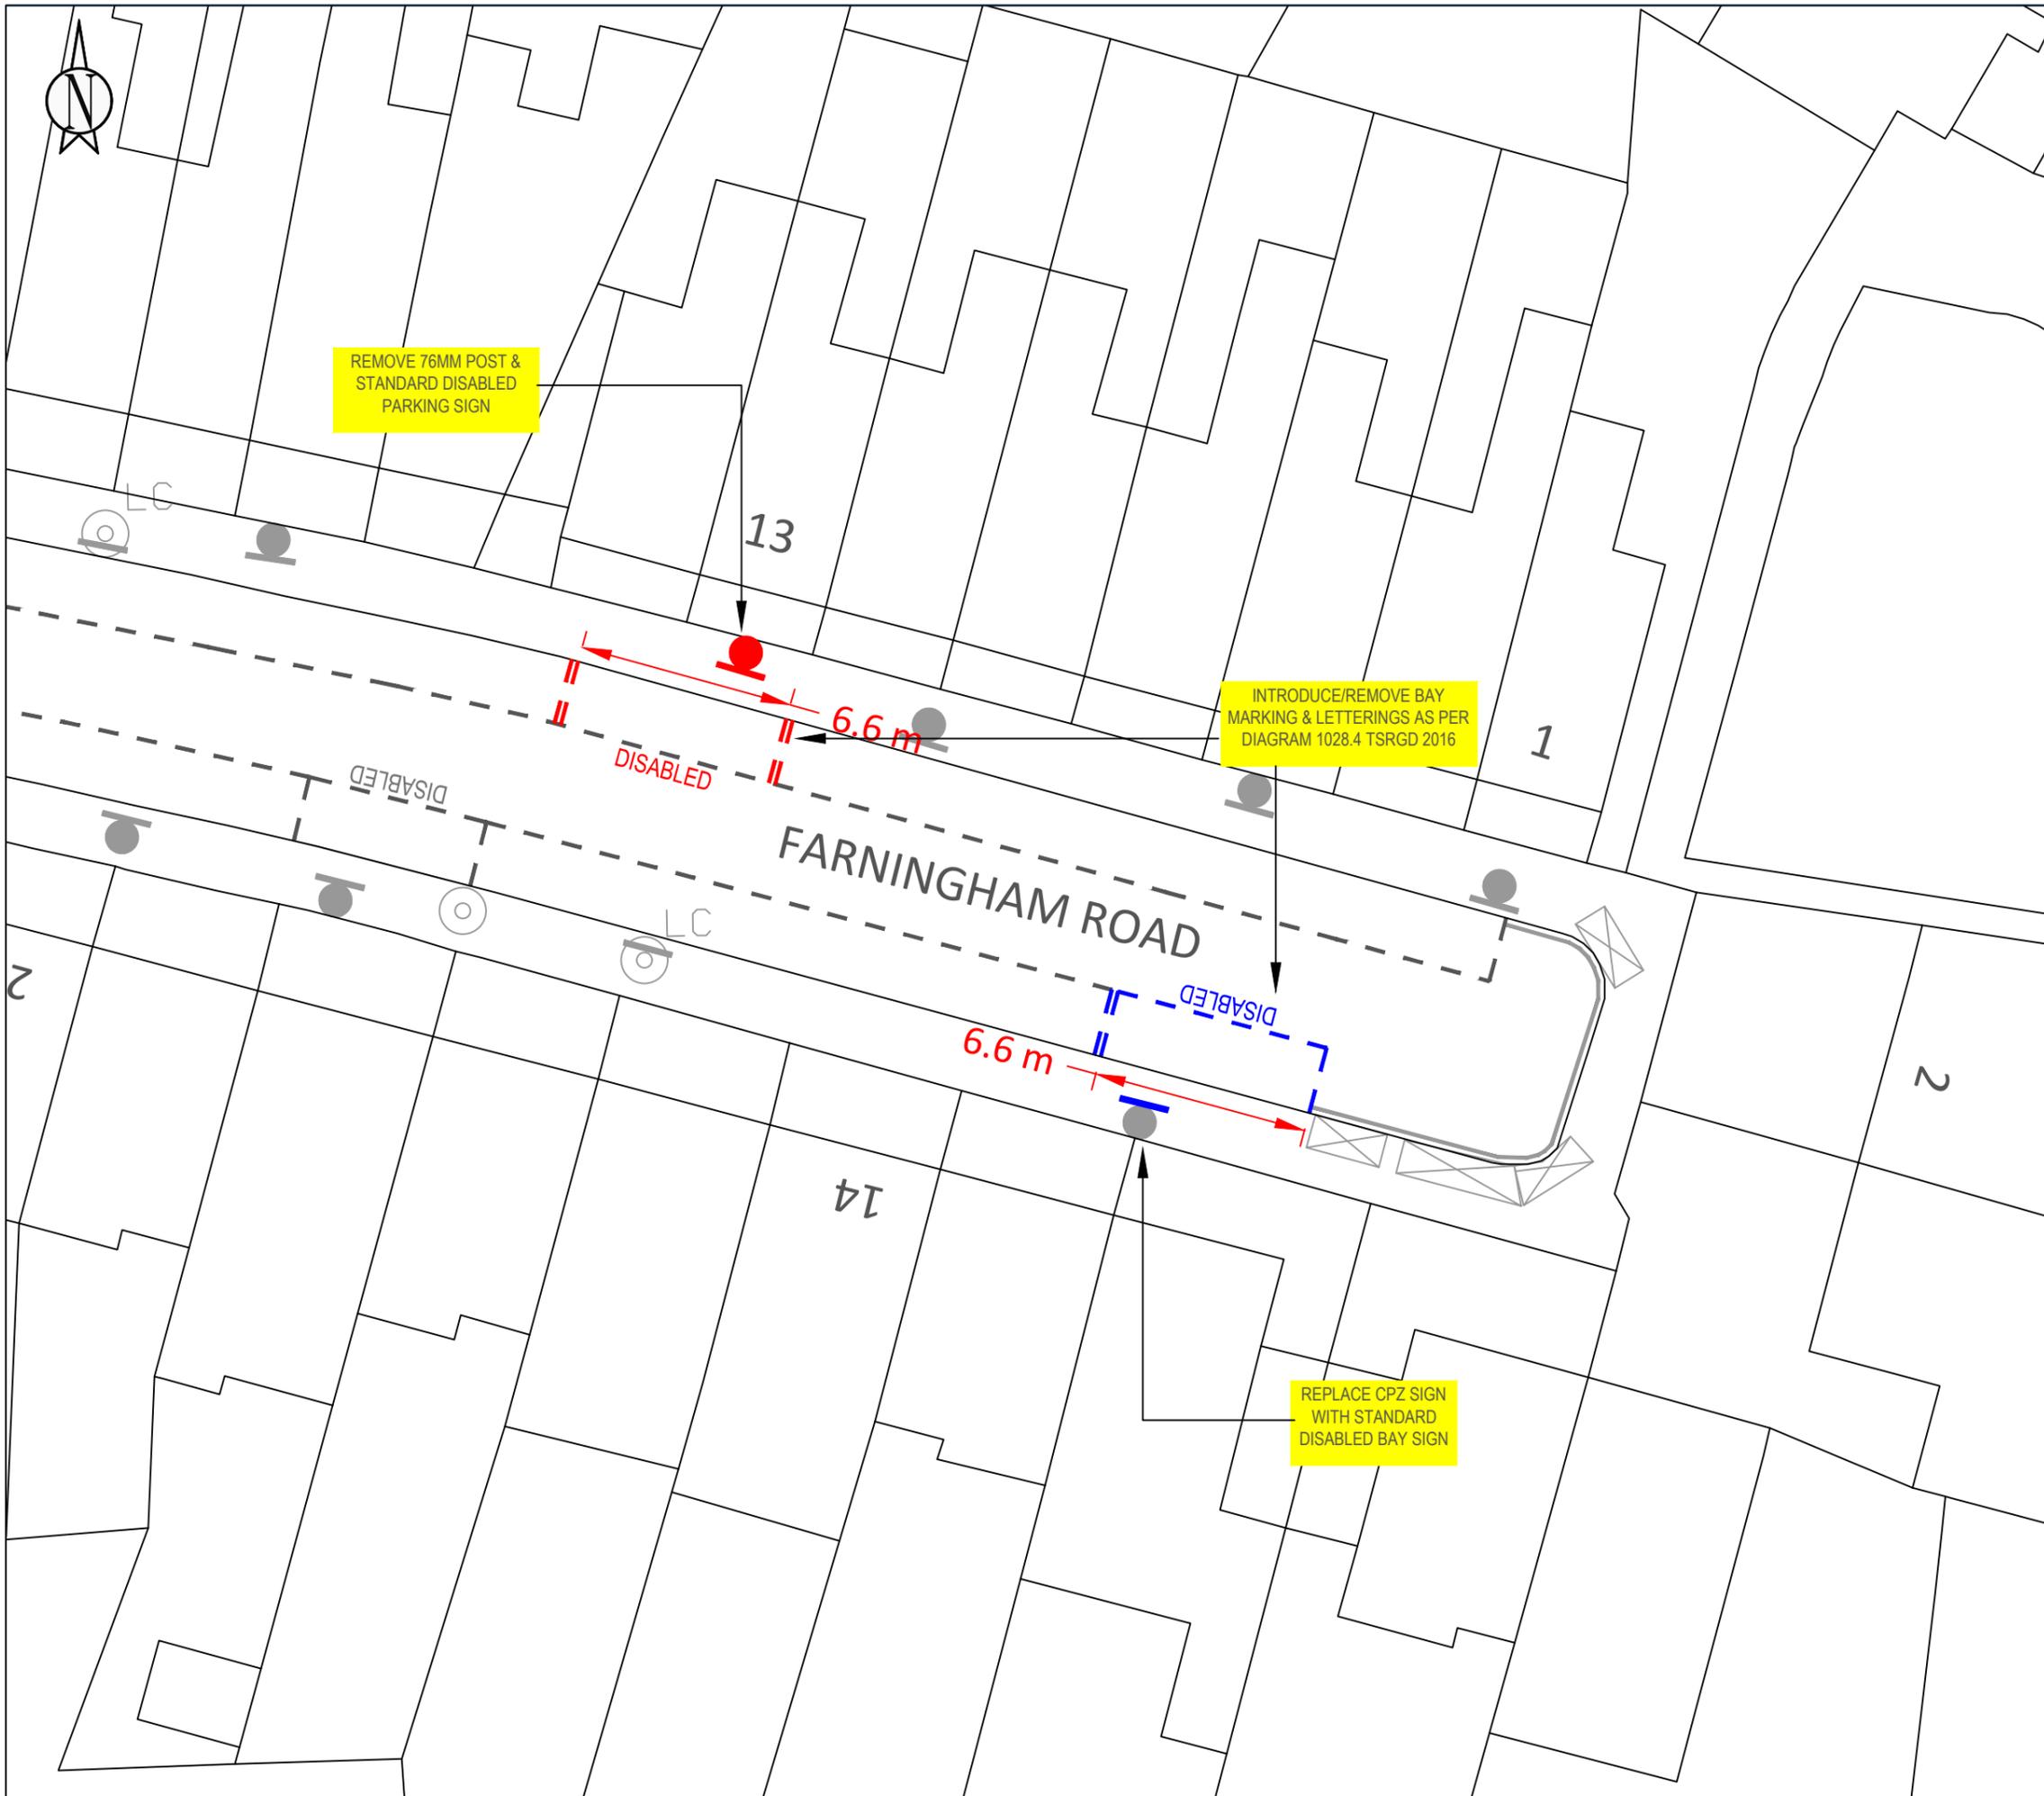


REMOVE 76MM POST & STANDARD DISABLED PARKING SIGN

INTRODUCE/REMOVE BAY MARKING & LETTERINGS AS PER DIAGRAM 1028.4 TSRGD 2016

REPLACE CPZ SIGN WITH STANDARD DISABLED BAY SIGN

KEY	
	NEW SINGLE YELLOW LINE
	NEW DOUBLE YELLOW LINE
	NEW KERB BLIP MARKINGS
	NEW PARKING BAY MARKINGS
	NEW DEDICATED DISABLED PARKING BAY LOCATION
	NEW DISABLED PARKING BAY LOCATION
	NEW 76MM POST WITH SIGN
	REMOVE SINGLE YELLOW LINE
	REMOVE DOUBLE YELLOW LINE
	REMOVE KERB BLIP MARKINGS
	REMOVE PARKING BAY MARKINGS
	REMOVE 76MM POST WITH SIGN
	LAMP COLUMN WITH SIGN
	DROPPED KERB/CROSSOVER

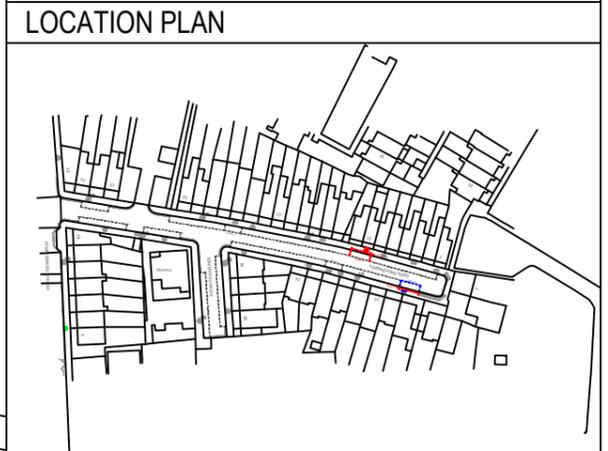

SITE LOCATION:
OUTSIDE 10 & 13 FARNINGHAM RD N17


WORKS:
RELOCATE EXISTING DISABLED BAY

NOTES:

SCALE:
1:200 @_A3


DRAWN: AK	CHECK: XX	DATE DRAWN: 13/12/2024
--------------	--------------	---------------------------

BATCH NO.
DPB-2024-03

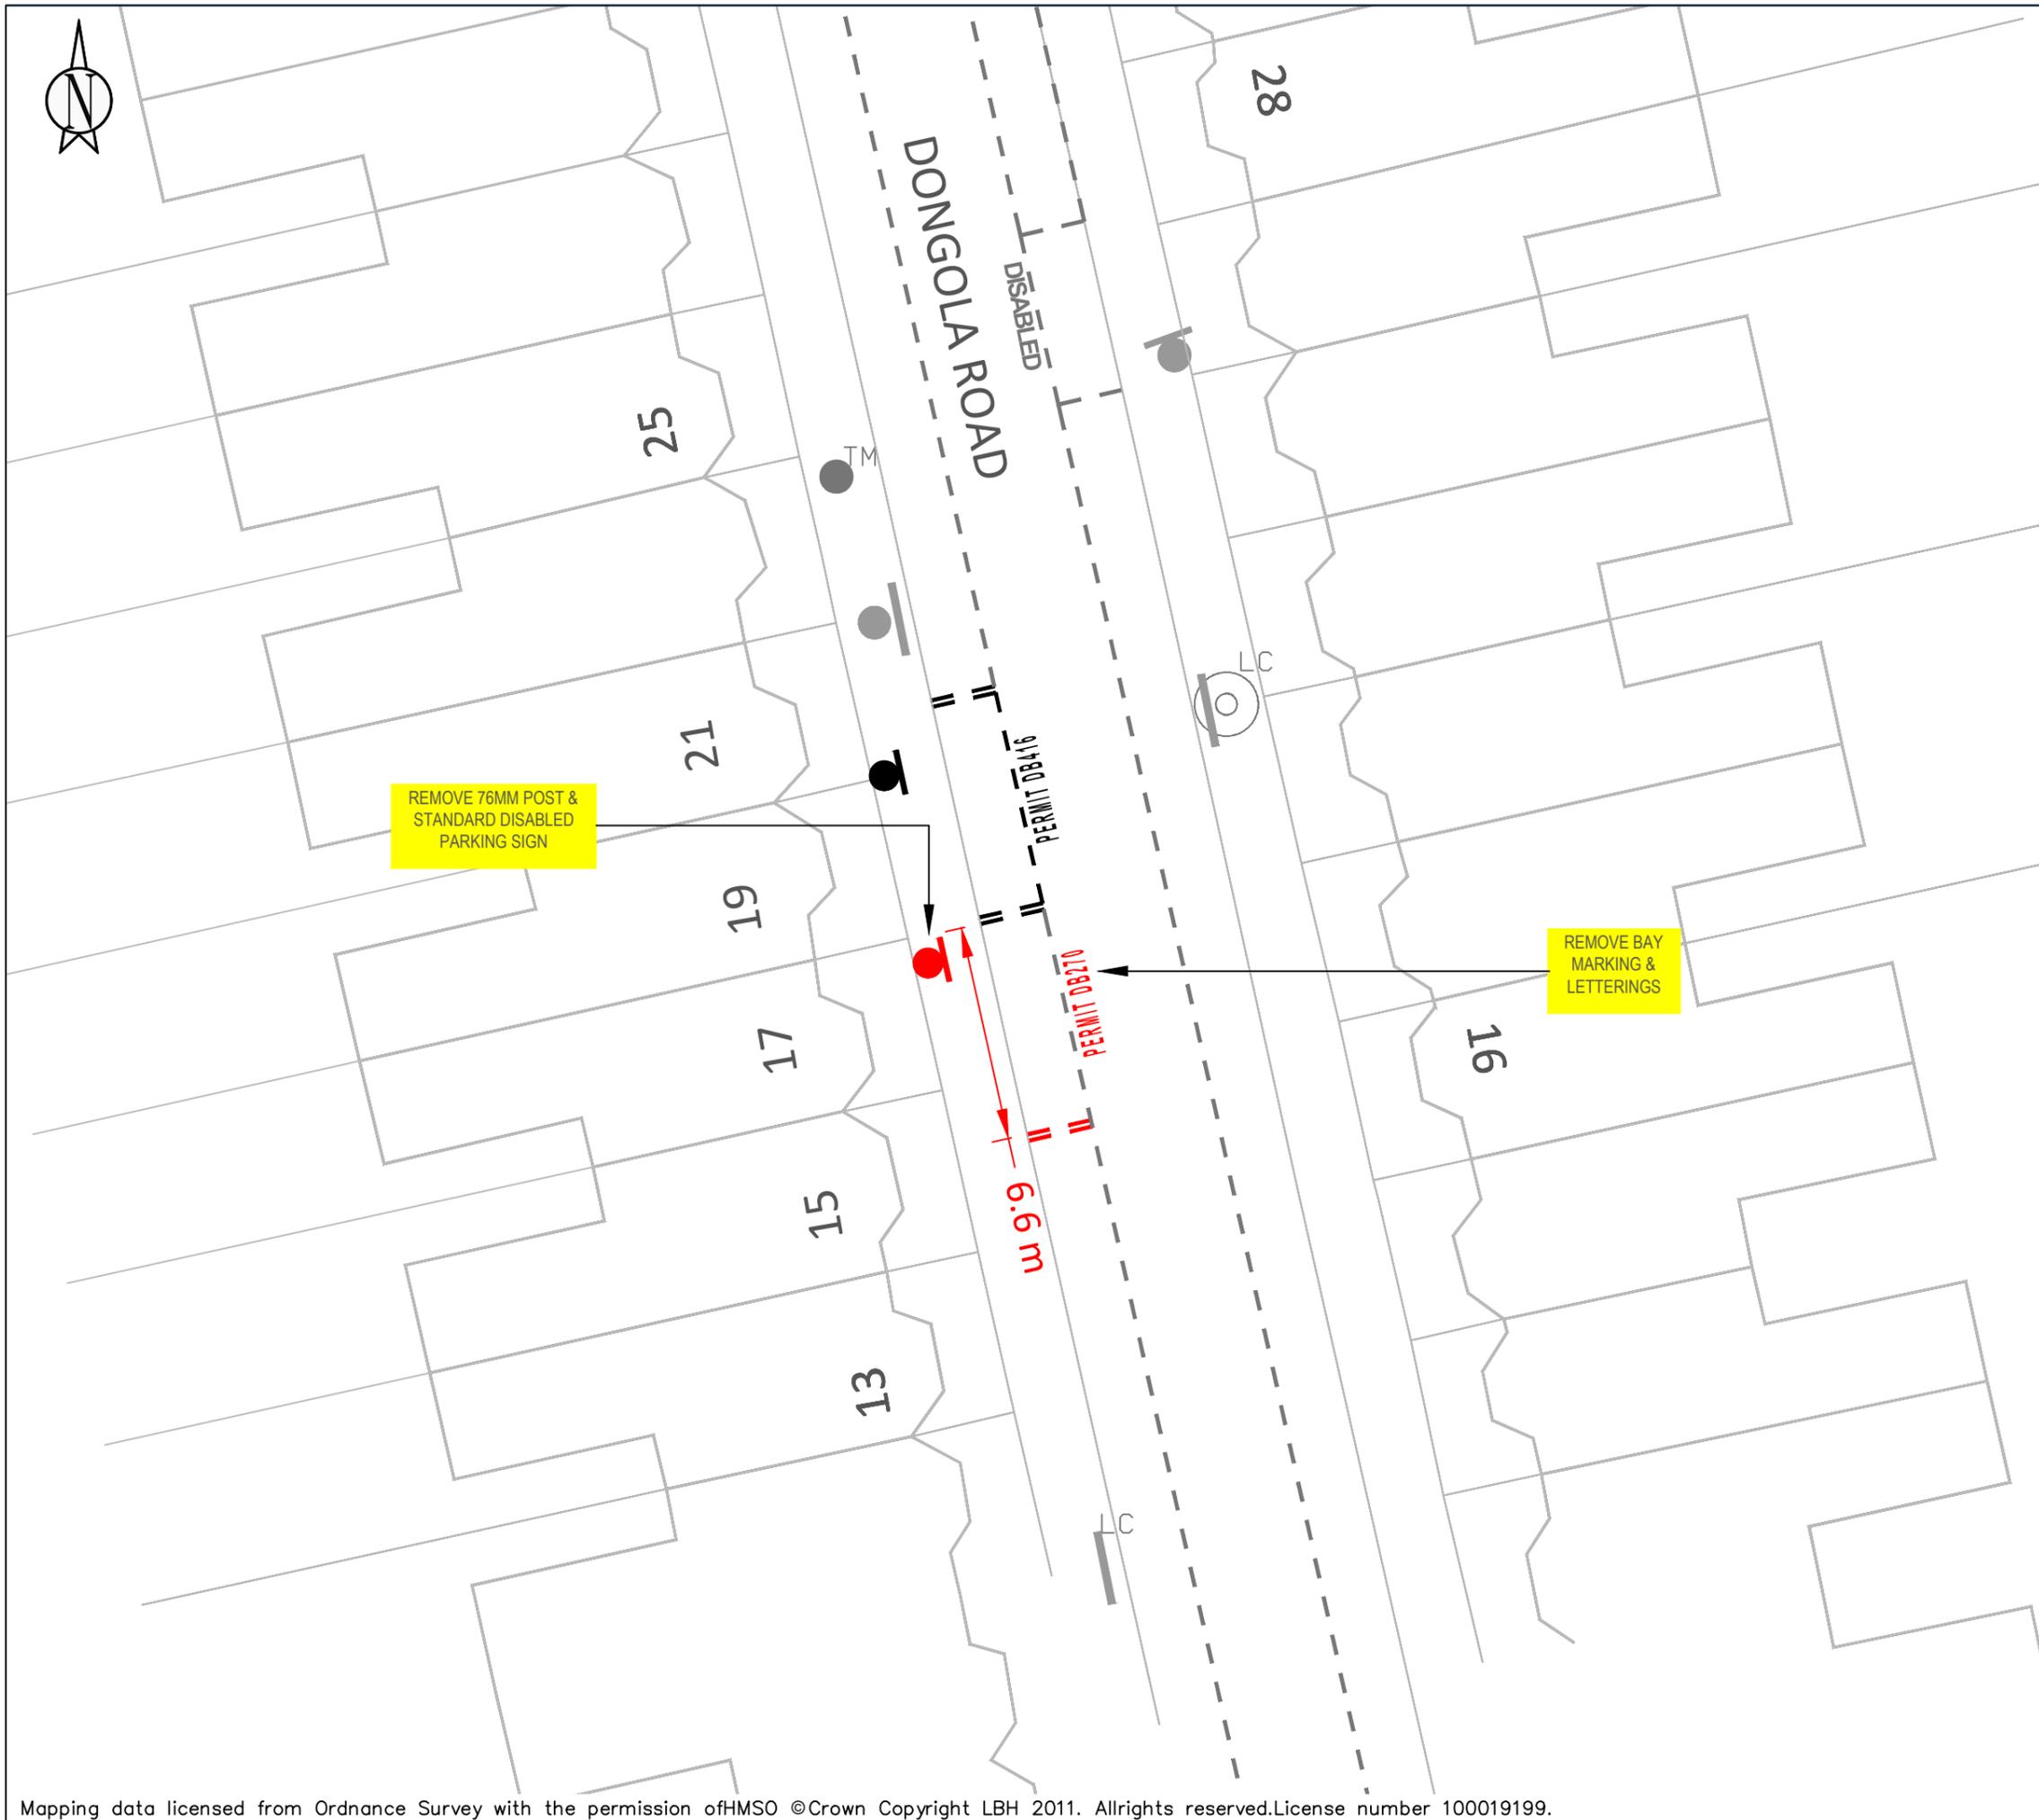

KEY

	NEW SINGLE YELLOW LINE
	NEW DOUBLE YELLOW LINE
	NEW KERB BLIP MARKINGS
	NEW PARKING BAY MARKINGS
	NEW DEDICATED DISABLED PARKING BAY LOCATION
	NEW DISABLED PARKING BAY LOCATION
	NEW 76MM POST WITH SIGN
	REMOVE SINGLE YELLOW LINE
	REMOVE DOUBLE YELLOW LINE
	REMOVE KERB BLIP MARKINGS
	REMOVE PARKING BAY MARKINGS
	REMOVE 76MM POST WITH SIGN
	LAMP COLUMN WITH SIGN
	DROPPED KERB/CROSSOVER

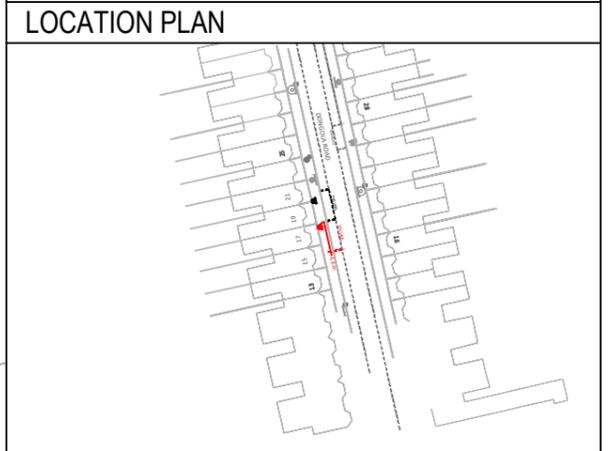

SITE LOCATION:
 OUTSIDE 17 DONGOLA ROAD N17


WORKS:
 REMOVE DISABLED BAY

NOTES:

SCALE:
 1:200 @ A3


DRAWN: AK	CHECK: XX	DATE DRAWN: 16/12/2024
---------------------	---------------------	----------------------------------

BATCH NO.
 DPB-2024-03

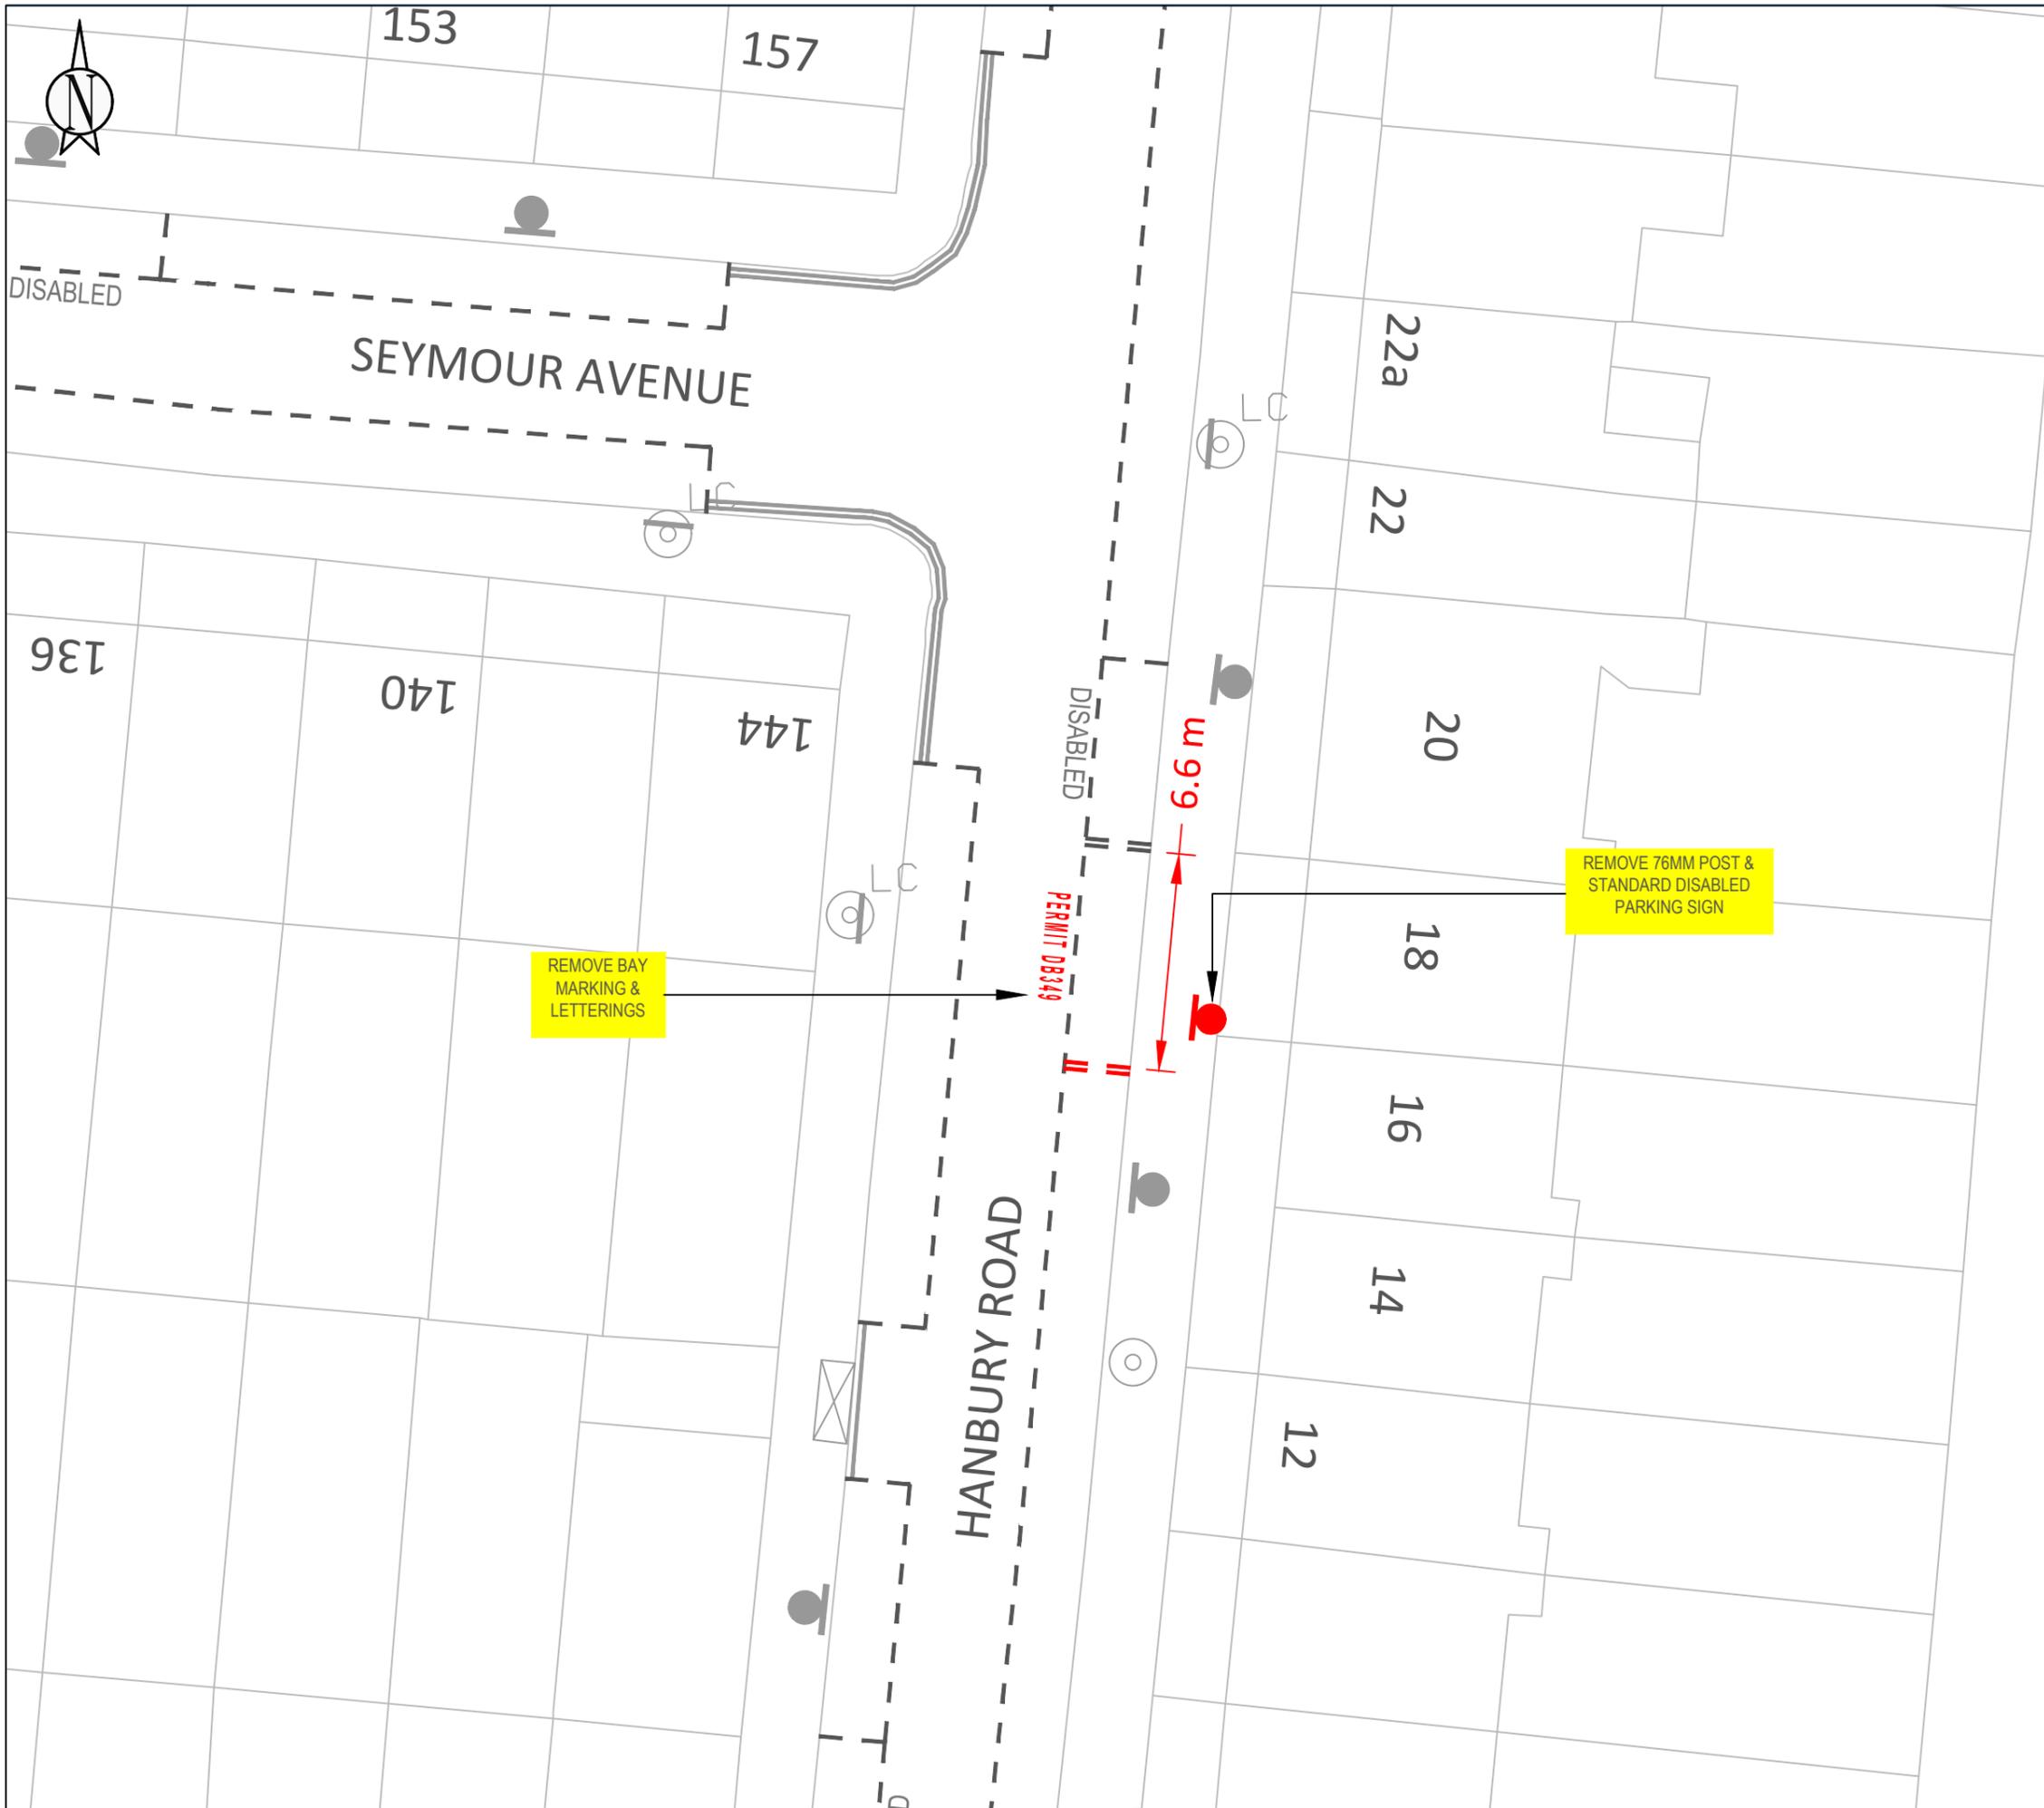

KEY

	NEW SINGLE YELLOW LINE
	NEW DOUBLE YELLOW LINE
	NEW KERB BLIP MARKINGS
	NEW PARKING BAY MARKINGS
	NEW DEDICATED DISABLED PARKING BAY LOCATION
	NEW DISABLED PARKING BAY LOCATION
	NEW 76MM POST WITH SIGN
	REMOVE SINGLE YELLOW LINE
	REMOVE DOUBLE YELLOW LINE
	REMOVE KERB BLIP MARKINGS
	REMOVE PARKING BAY MARKINGS
	REMOVE 76MM POST WITH SIGN
	LAMP COLUMN WITH SIGN
	DROPPED KERB/CROSSOVER

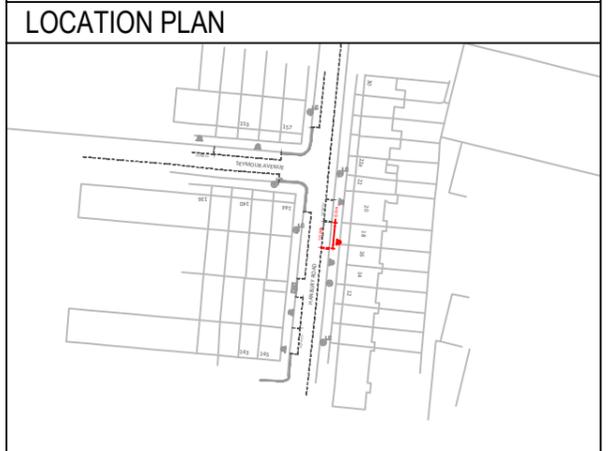

SITE LOCATION:
 OUTSIDE 18 HANBURY ROAD N17


WORKS:
 REMOVE DISABLED BAY

NOTES:


SCALE:
 1:200 @_A3

DRAWN: AK	CHECK: XX	DATE DRAWN: 16/12/2024
---------------------	---------------------	----------------------------------

BATCH NO.
 DPB-2024-03

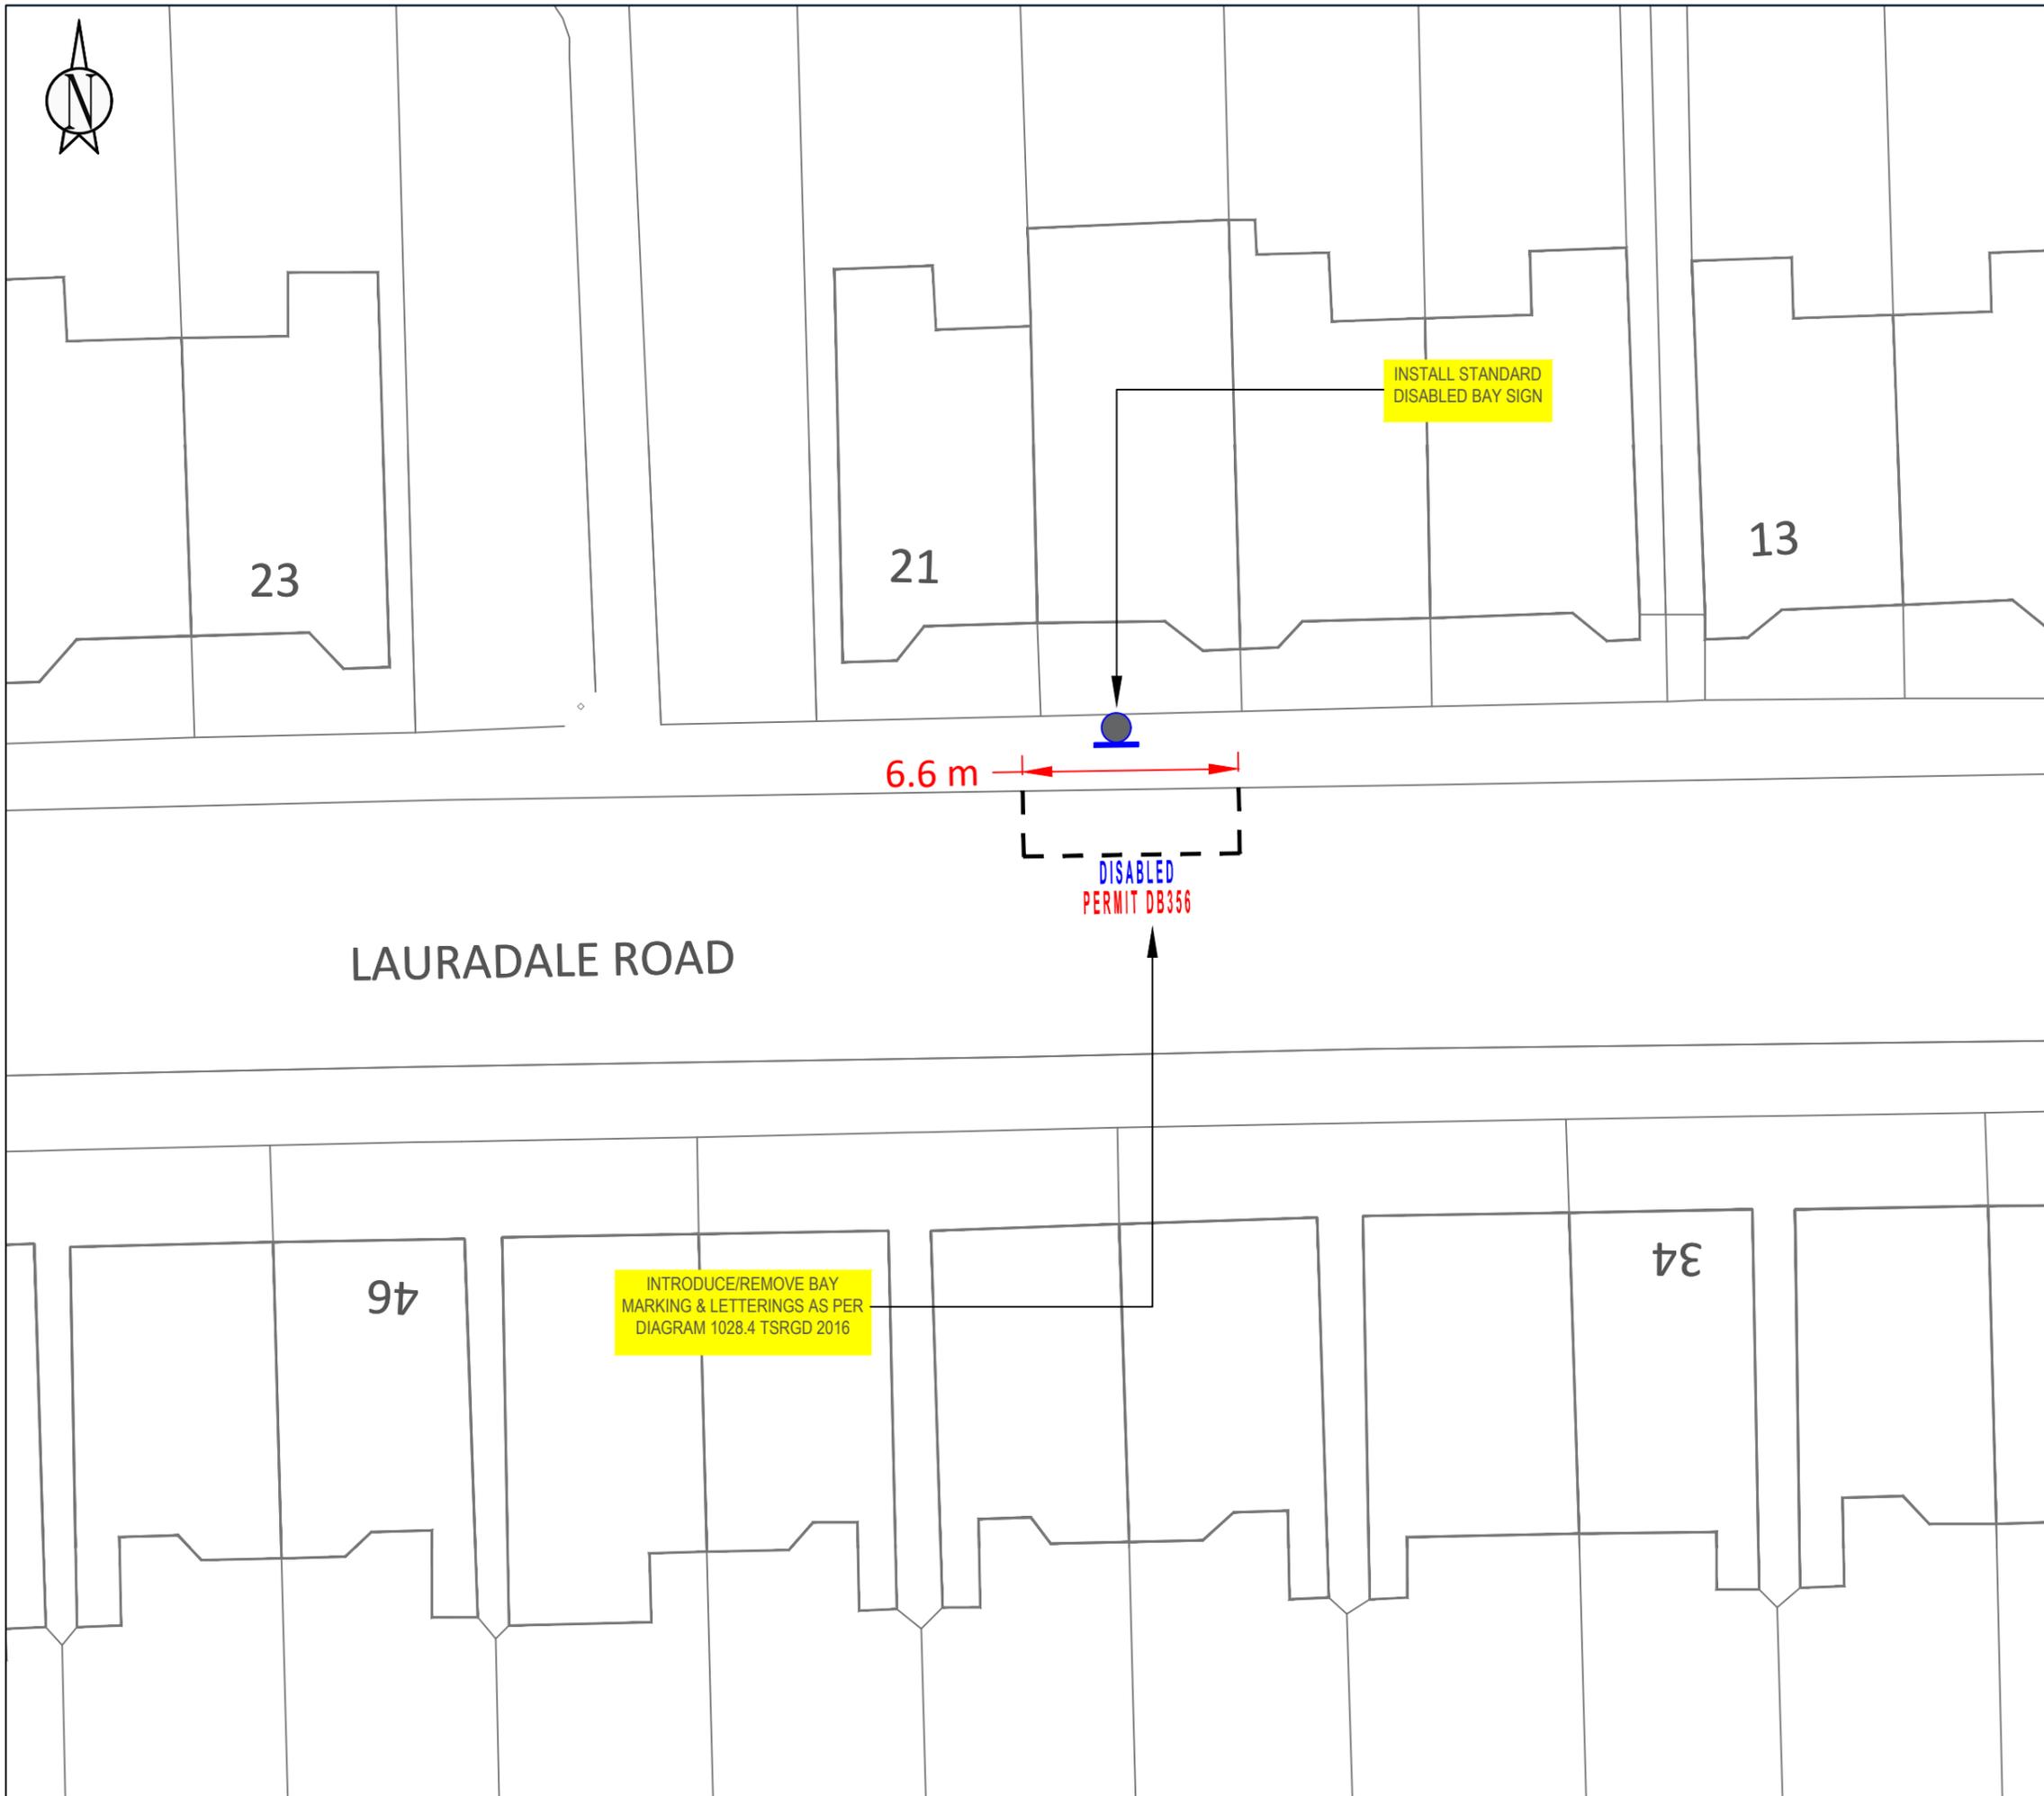

KEY	
	NEW SINGLE YELLOW LINE
	NEW DOUBLE YELLOW LINE
	NEW KERB BLIP MARKINGS
	NEW PARKING BAY MARKINGS
	NEW DEDICATED DISABLED PARKING BAY LOCATION
	NEW DISABLED PARKING BAY LOCATION
	NEW 76MM POST WITH SIGN
	REMOVE SINGLE YELLOW LINE
	REMOVE DOUBLE YELLOW LINE
	REMOVE KERB BLIP MARKINGS
	REMOVE PARKING BAY MARKINGS
	REMOVE 76MM POST WITH SIGN
	LAMP COLUMN WITH SIGN
	DROPPED KERB/CROSSOVER

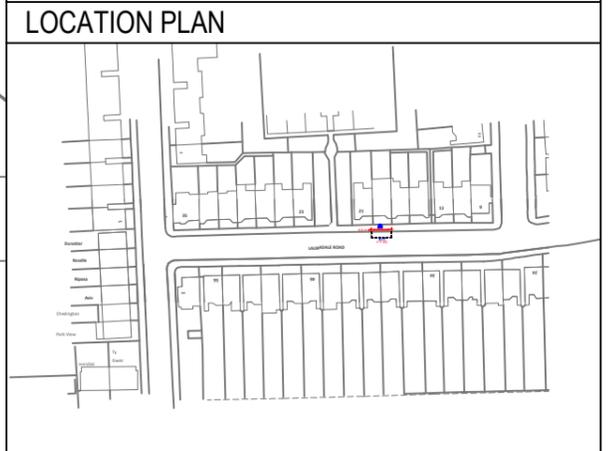

SITE LOCATION:
 OUTSIDE 19 LAURADALE ROAD N2


WORKS:
 CONVERT DEDICATED DISABLED BAY TO STANDARD DISABLED BAY

NOTES:

SCALE:
 1:200 @_A3


DRAWN: AK	CHECK: XX	DATE DRAWN: 13/12/2024
---------------------	---------------------	----------------------------------

BATCH NO.
 DPB-2024-03

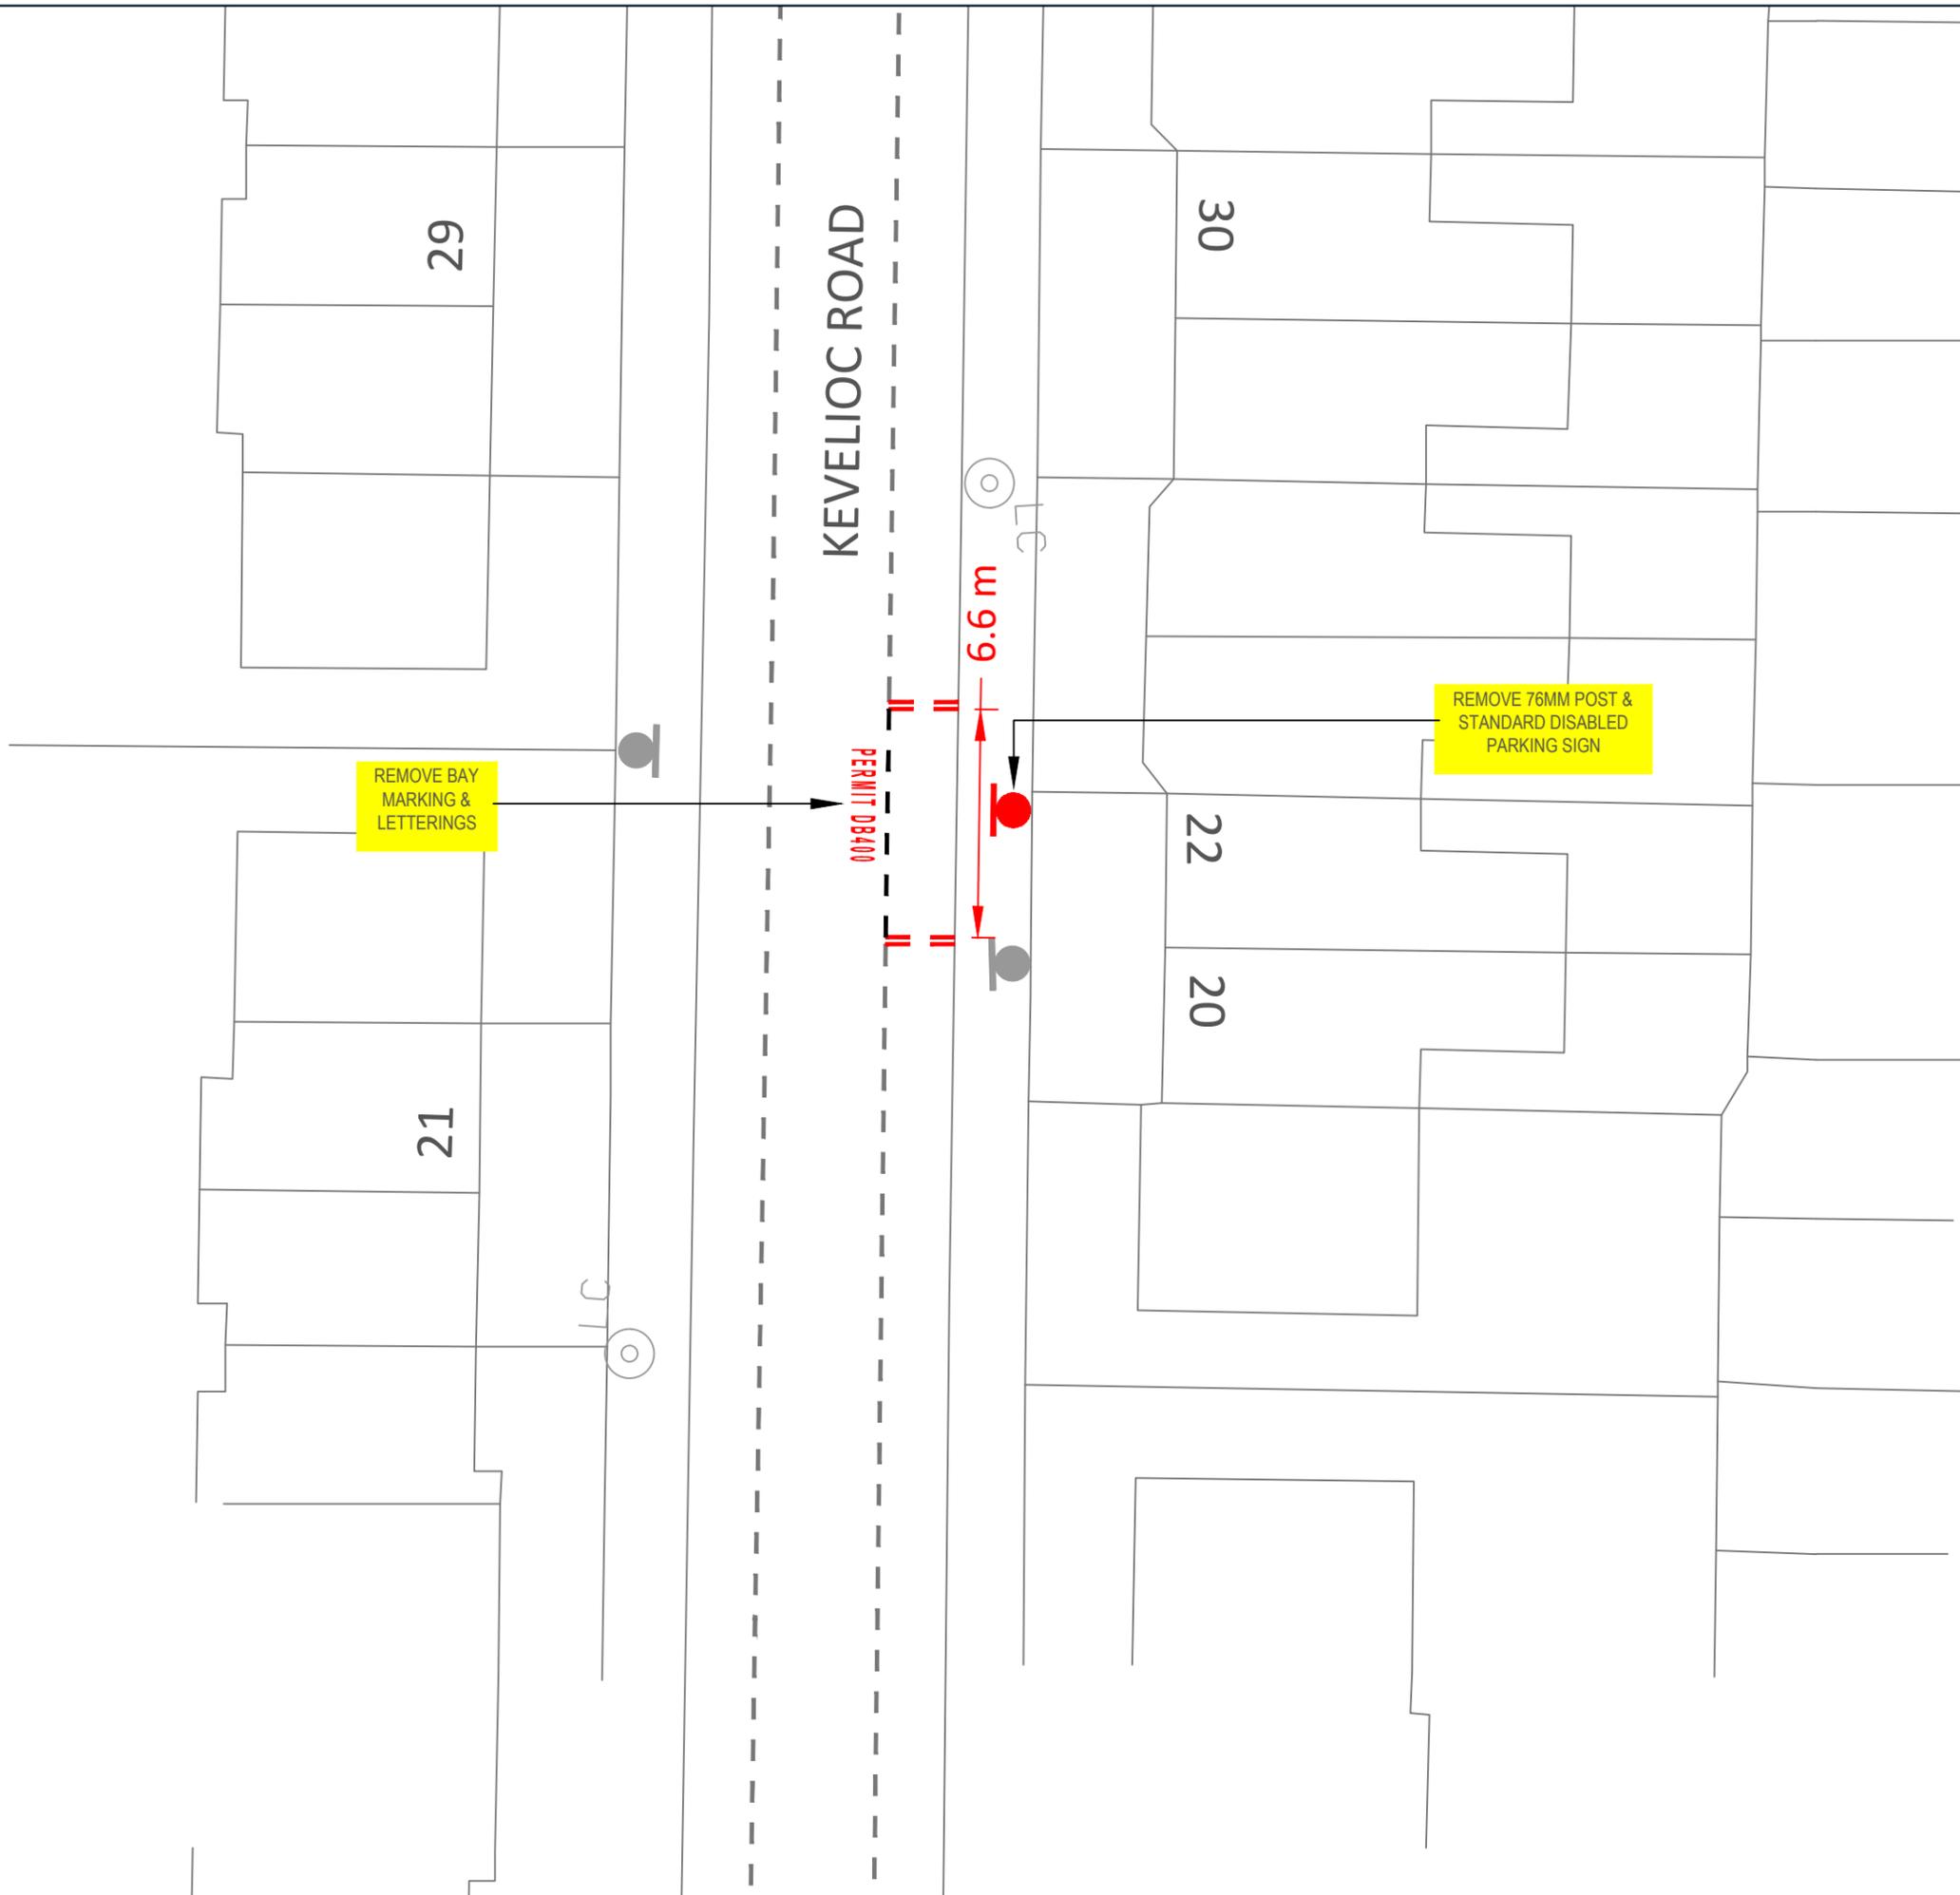

KEY

	NEW SINGLE YELLOW LINE
	NEW DOUBLE YELLOW LINE
	NEW KERB BLIP MARKINGS
	NEW PARKING BAY MARKINGS
	NEW DEDICATED DISABLED PARKING BAY LOCATION
	NEW DISABLED PARKING BAY LOCATION
	NEW 76MM POST WITH SIGN
	REMOVE SINGLE YELLOW LINE
	REMOVE DOUBLE YELLOW LINE
	REMOVE KERB BLIP MARKINGS
	REMOVE PARKING BAY MARKINGS
	REMOVE 76MM POST WITH SIGN
	LAMP COLUMN WITH SIGN
	DROPPED KERB/CROSSOVER

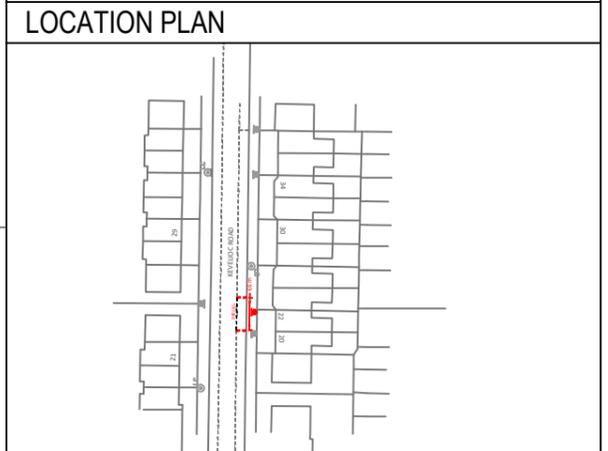

SITE LOCATION:
 OUTSIDE 22 KEVELIOC RD N17

WORKS:
 REMOVE DISABLED BAY

NOTES:

SCALE:
 1:200 @_A3

DRAWN: AK	CHECK: XX	DATE DRAWN: 16/12/2024
---------------------	---------------------	----------------------------------

BATCH NO.
 DPB-2024-03



KEY	
	NEW SINGLE YELLOW LINE
	NEW DOUBLE YELLOW LINE
	NEW KERB BLIP MARKINGS
	NEW PARKING BAY MARKINGS
	NEW DEDICATED DISABLED PARKING BAY LOCATION
	NEW DISABLED PARKING BAY LOCATION
	NEW 76MM POST WITH SIGN
	REMOVE SINGLE YELLOW LINE
	REMOVE DOUBLE YELLOW LINE
	REMOVE KERB BLIP MARKINGS
	REMOVE PARKING BAY MARKINGS
	REMOVE 76MM POST WITH SIGN
	LAMP COLUMN WITH SIGN
	DROPPED KERB/CROSSOVER

LOCATION PLAN



SITE LOCATION:
OUTSIDE 28 ELMS AVENUE N10


WORKS:
INSTALL GENERAL USE DISABLED BAY


NOTES:

SCALE:
1:200 @_A3


DRAWN: AK	CHECK: XX	DATE DRAWN: 13/12/2024
---------------------	---------------------	----------------------------------

BATCH NO.
DPB-2024-03

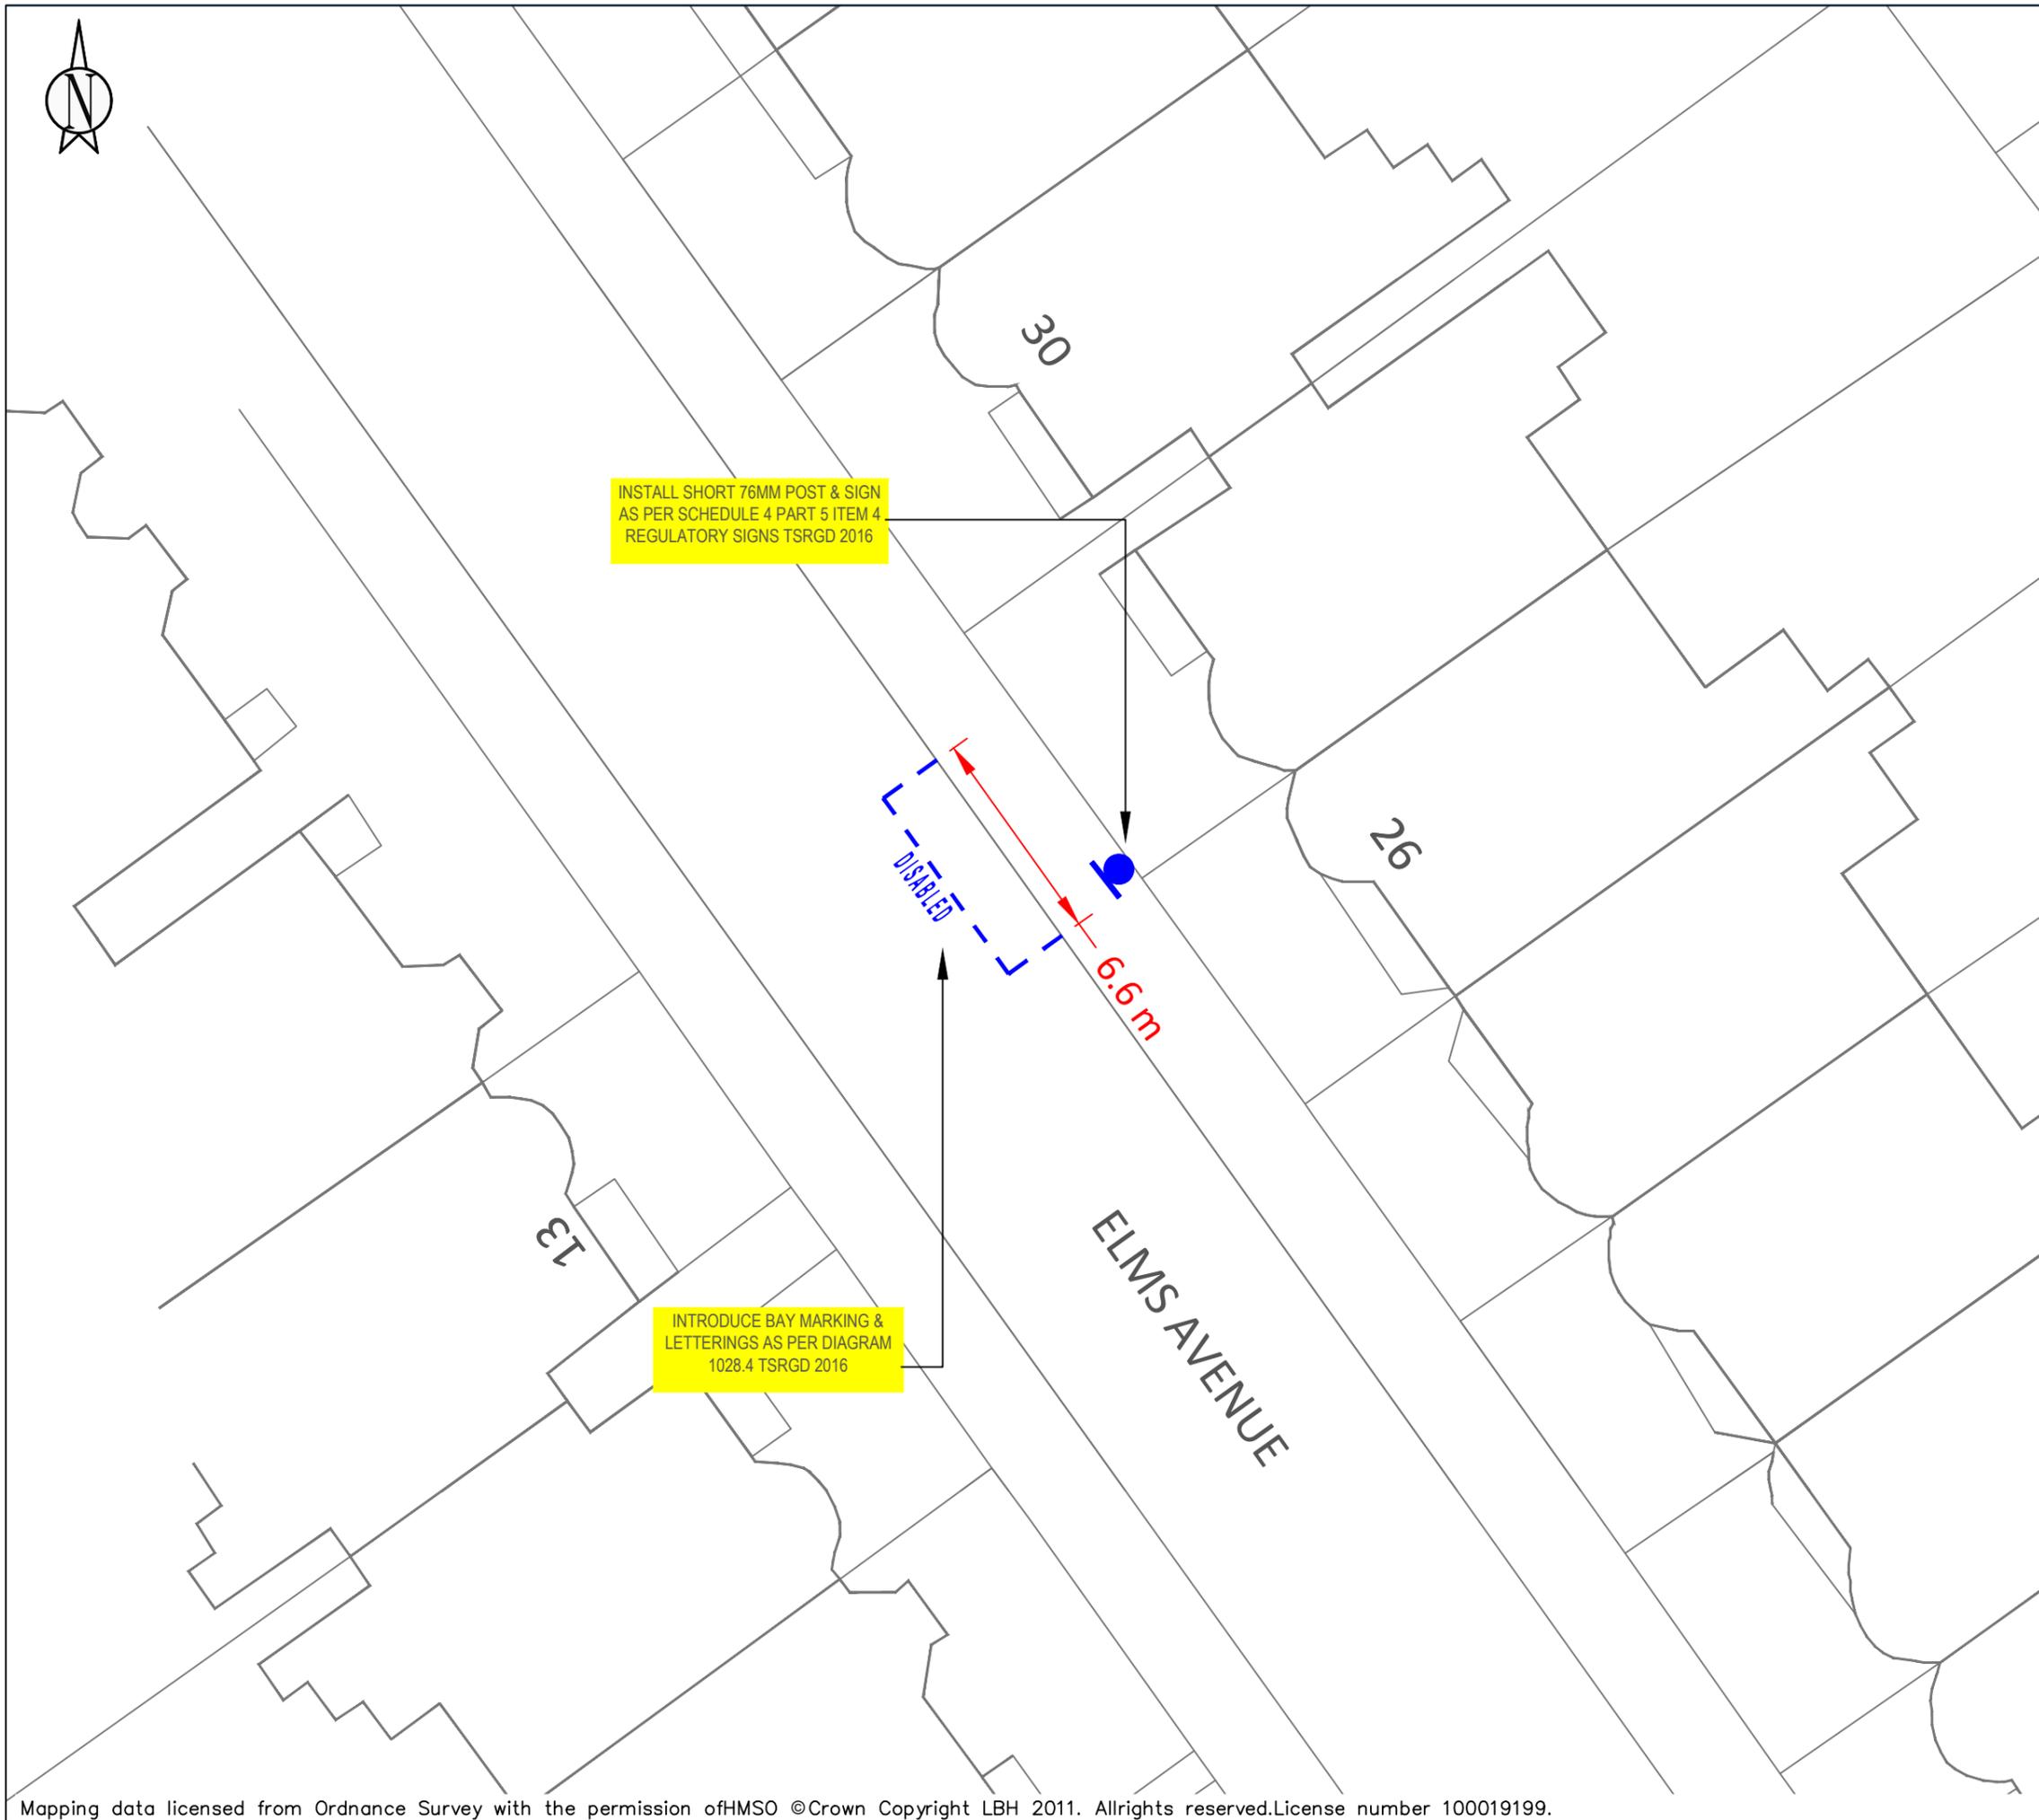

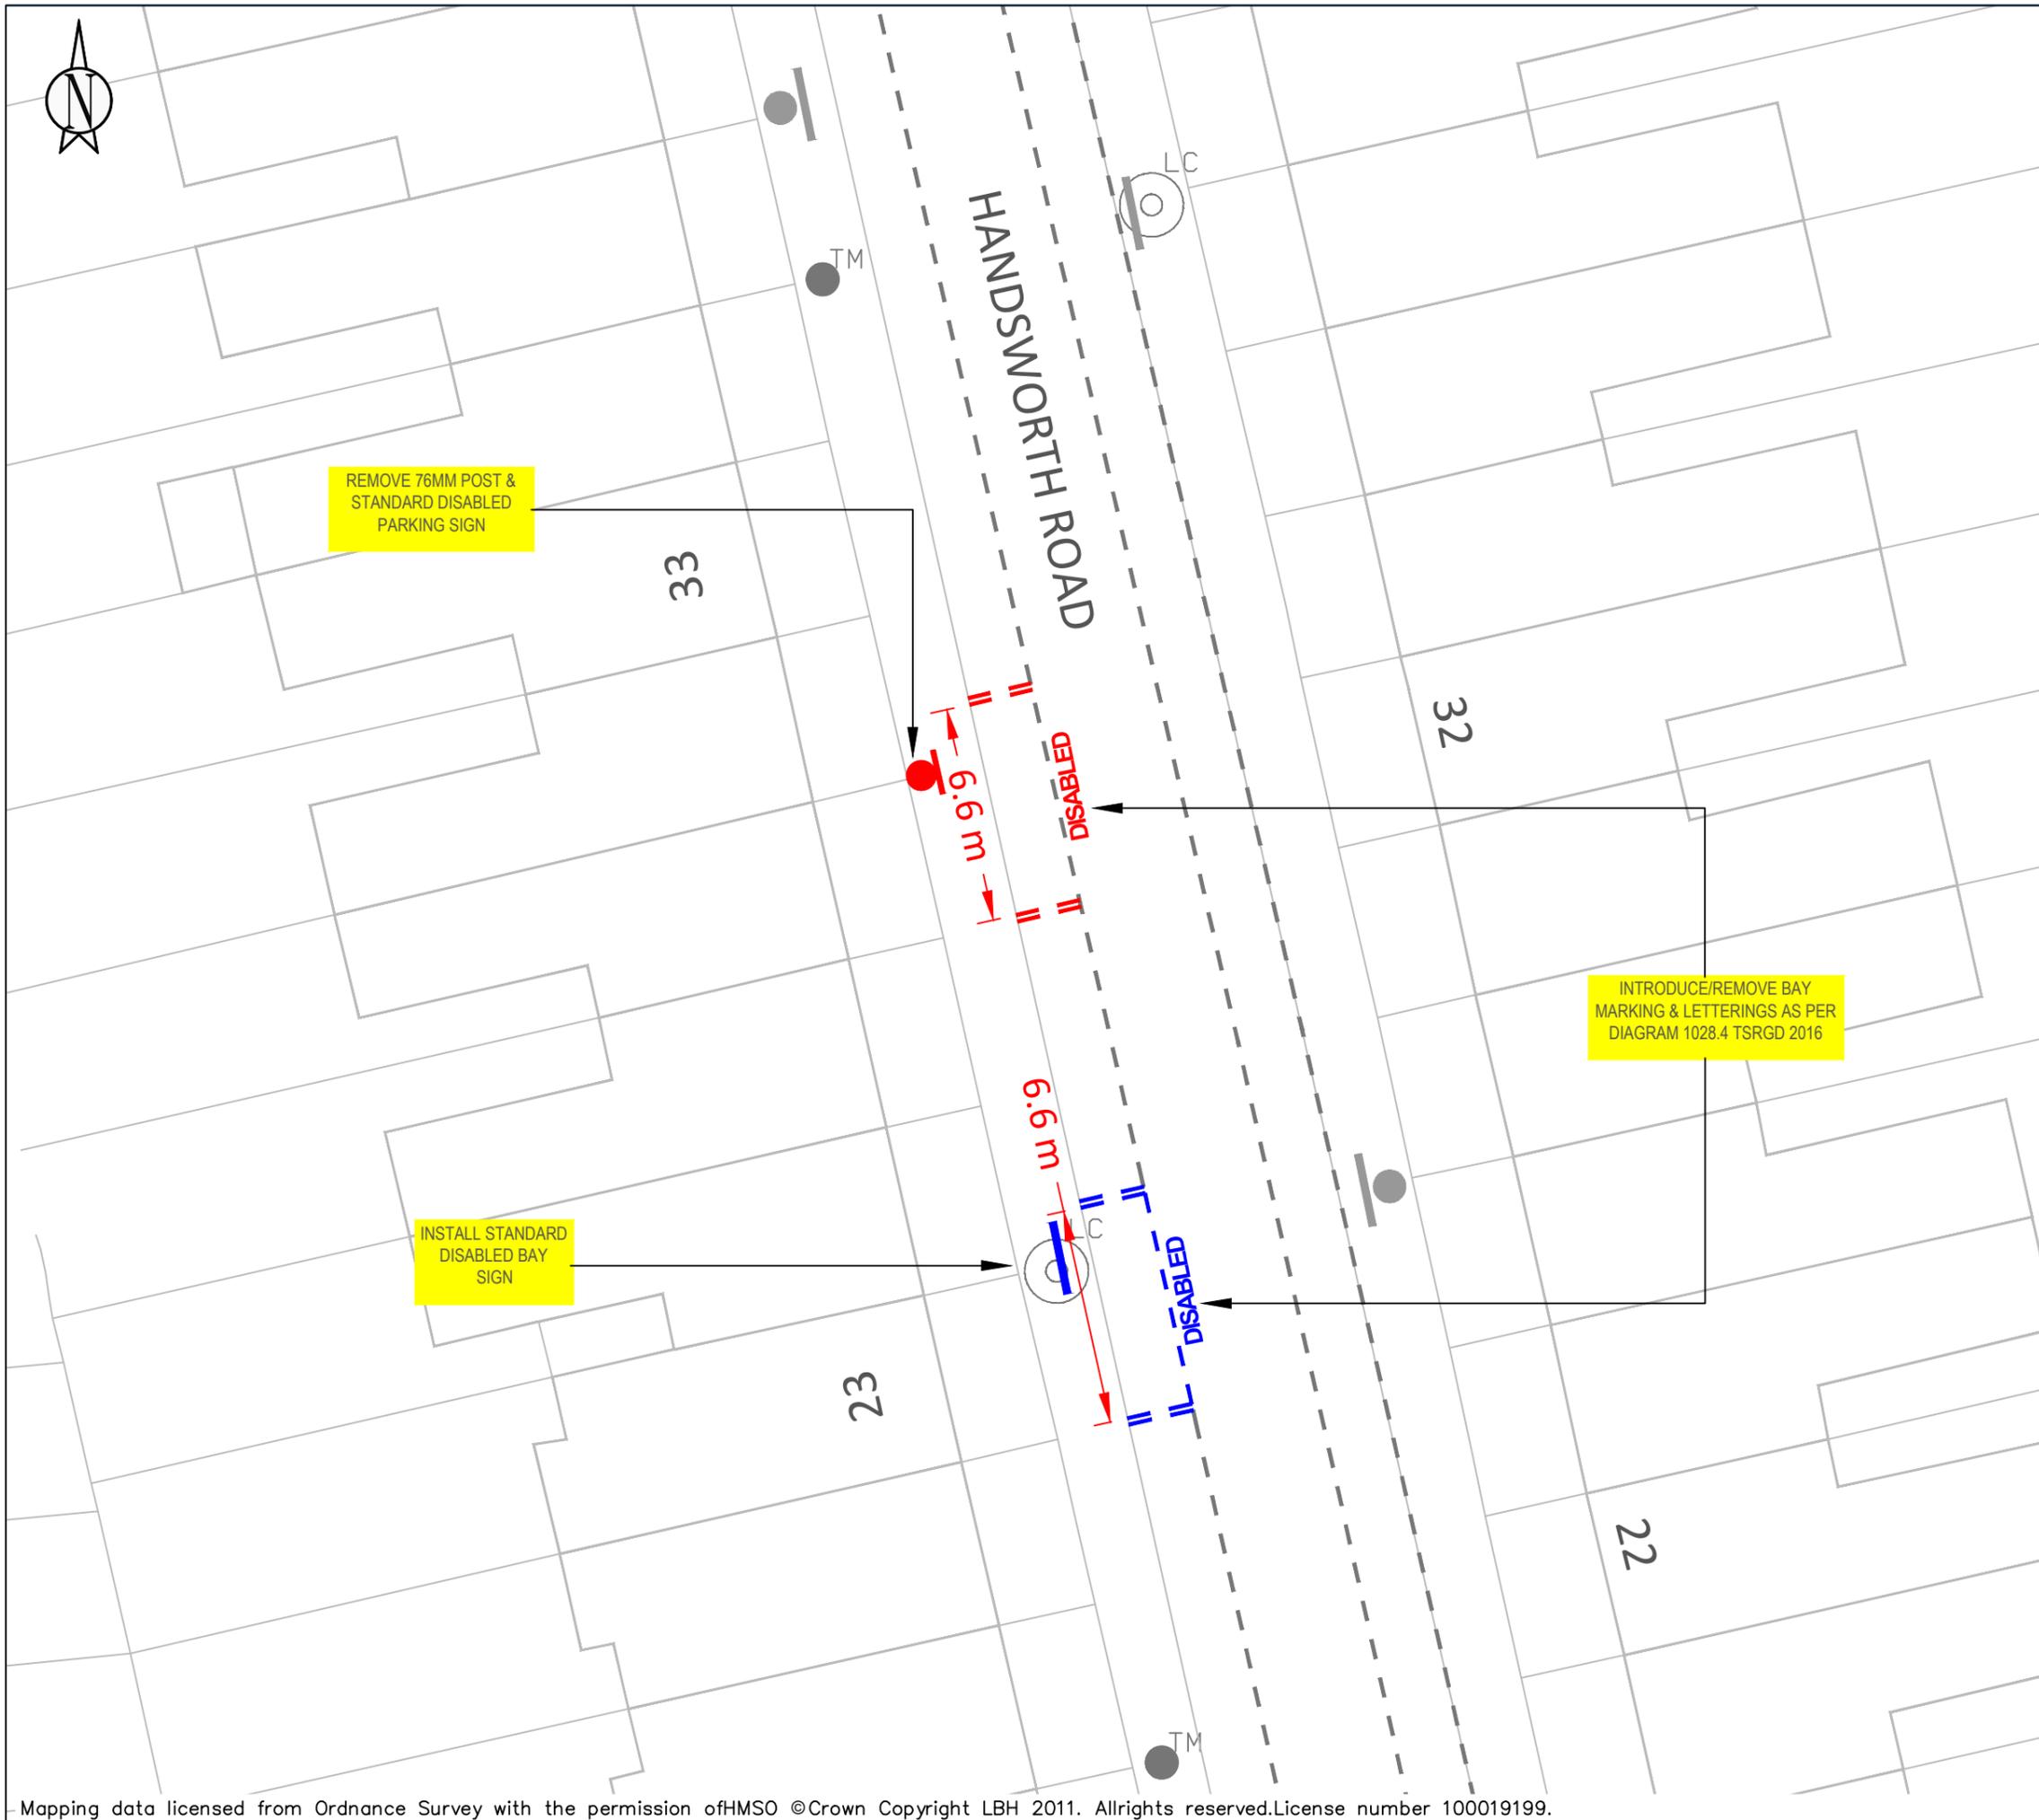

KEY	
	NEW SINGLE YELLOW LINE
	NEW DOUBLE YELLOW LINE
	NEW KERB BLIP MARKINGS
	NEW PARKING BAY MARKINGS
	NEW DEDICATED DISABLED PARKING BAY LOCATION
	NEW DISABLED PARKING BAY LOCATION
	NEW 76MM POST WITH SIGN
	REMOVE SINGLE YELLOW LINE
	REMOVE DOUBLE YELLOW LINE
	REMOVE KERB BLIP MARKINGS
	REMOVE PARKING BAY MARKINGS
	REMOVE 76MM POST WITH SIGN
	LAMP COLUMN WITH SIGN
	DROPPED KERB/CROSSOVER

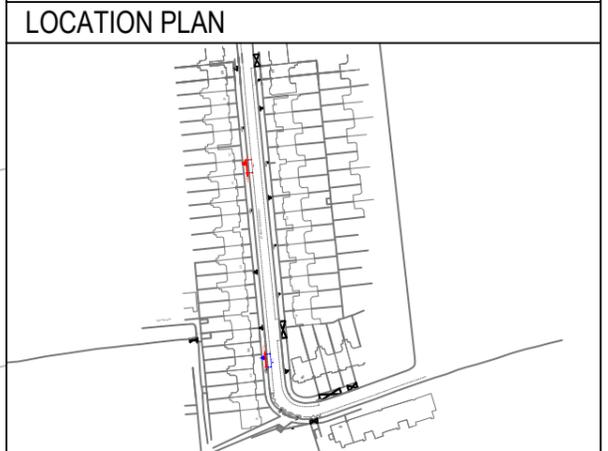

SITE LOCATION:
 OUTSIDE 23 & 31 HANDSWORTH ROAD N17

WORKS:
 RELOCATE EXISTING DISABLED BAY

NOTES:

SCALE:
 1:200 @_A3

DRAWN: AK	CHECK: XX	DATE DRAWN: 13/12/2024
--------------	--------------	---------------------------

BATCH NO.
 DPB-2024-03



INSTALL 76MM POST & SIGN AS PER SCHEDULE 4 PART 5 ITEM 4 REGULATORY SIGNS TSRGD 2016

INTRODUCE/REMOVE BAY MARKING & LETTERINGS AS PER DIAGRAM 1028.4 TSRGD 2016

KEY	
	NEW SINGLE YELLOW LINE
	NEW DOUBLE YELLOW LINE
	NEW KERB BLIP MARKINGS
	NEW PARKING BAY MARKINGS
	NEW DEDICATED DISABLED PARKING BAY LOCATION
	NEW DISABLED PARKING BAY LOCATION
	NEW 76MM POST WITH SIGN
	REMOVE SINGLE YELLOW LINE
	REMOVE DOUBLE YELLOW LINE
	REMOVE KERB BLIP MARKINGS
	REMOVE PARKING BAY MARKINGS
	REMOVE 76MM POST WITH SIGN
	LAMP COLUMN WITH SIGN
	DROPPED KERB/CROSSOVER

LOCATION PLAN



SITE LOCATION:
OUTSIDE 31 WOODSIDE GARDENS N17


WORKS:
INSTALL STANDARD DISABLED BAY


NOTES:

SCALE:
1:200 @ A3

DRAWN: AK	CHECK: XX	DATE DRAWN: 13/12/2024
--------------	--------------	---------------------------


BATCH NO.
DPB-2024-03

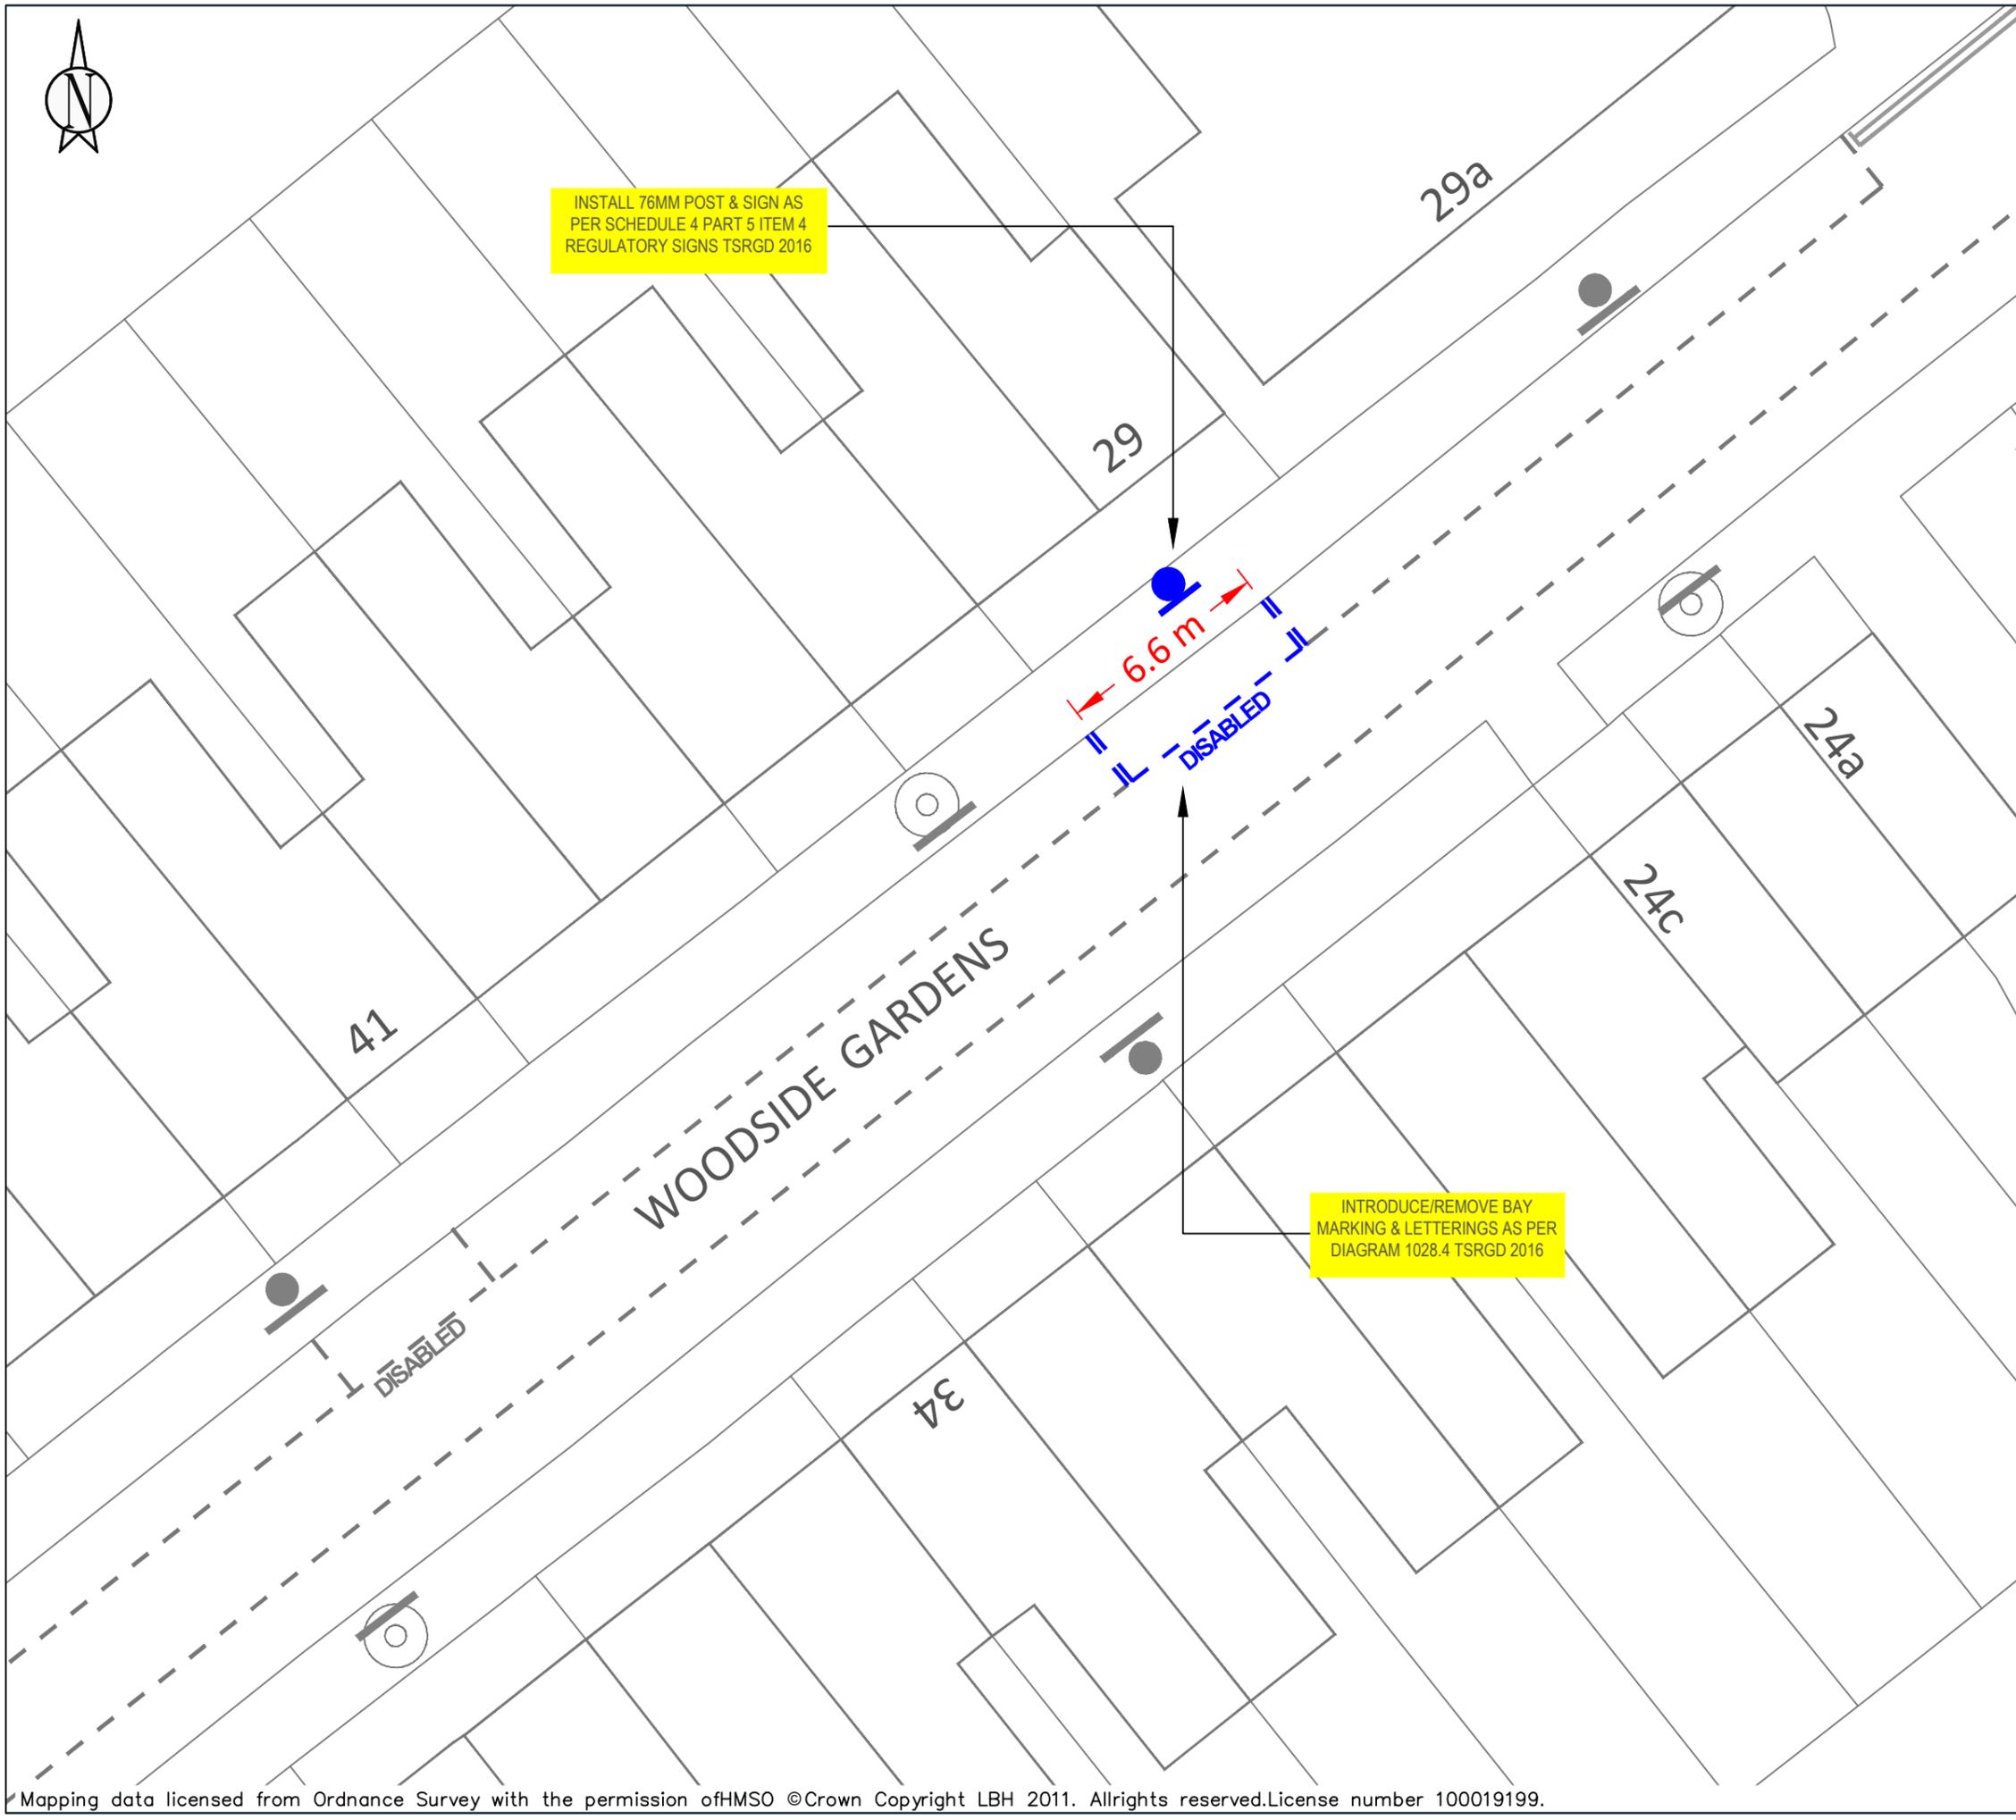

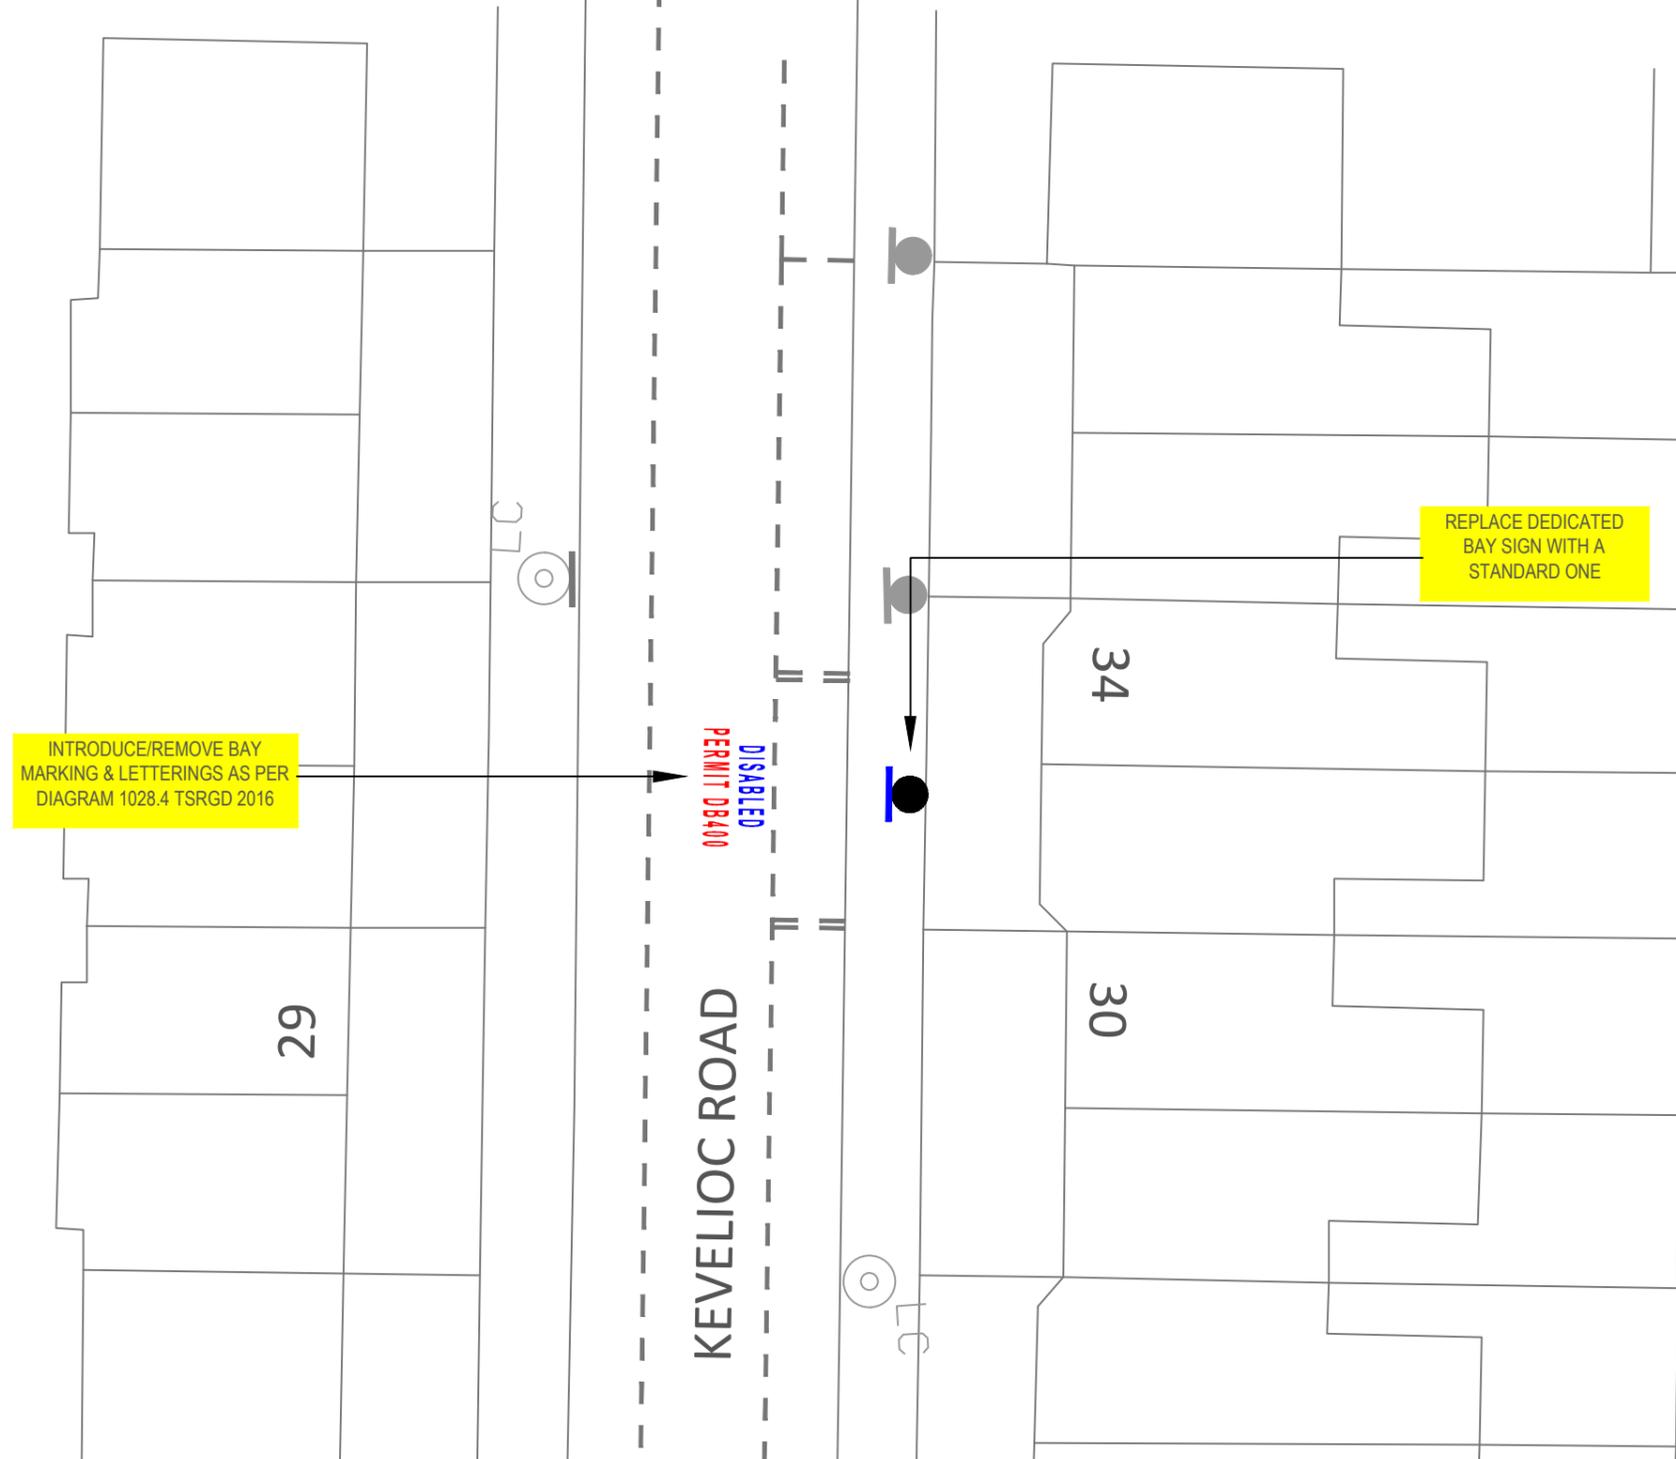

KEY

	NEW SINGLE YELLOW LINE
	NEW DOUBLE YELLOW LINE
	NEW KERB BLIP MARKINGS
	NEW PARKING BAY MARKINGS
	NEW DEDICATED DISABLED PARKING BAY LOCATION
	NEW DISABLED PARKING BAY LOCATION
	NEW 76MM POST WITH SIGN
	REMOVE SINGLE YELLOW LINE
	REMOVE DOUBLE YELLOW LINE
	REMOVE KERB BLIP MARKINGS
	REMOVE PARKING BAY MARKINGS
	REMOVE 76MM POST WITH SIGN
	LAMP COLUMN WITH SIGN
	DROPPED KERB/CROSSOVER

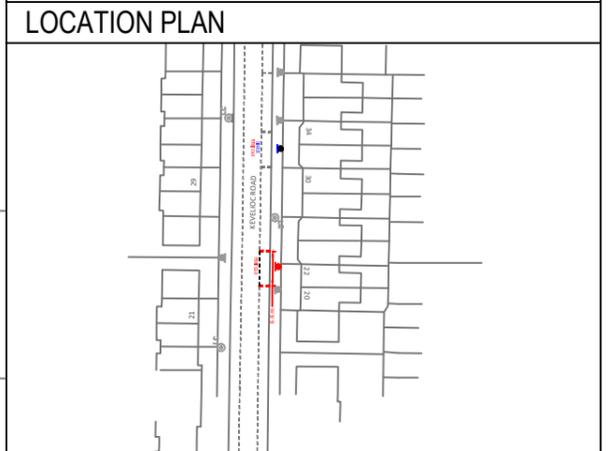

SITE LOCATION:
 OUTSIDE 32 KEVELIOC ROAD N17


WORKS:
 CONVERT DEDICATED DISABLED BAY TO STANDARD DISABLED BAY

NOTES:

SCALE:
 1:200 @ A3


DRAWN: AK	CHECK: XX	DATE DRAWN: 13/12/2024
---------------------	---------------------	----------------------------------

BATCH NO.
 DPB-2024-03

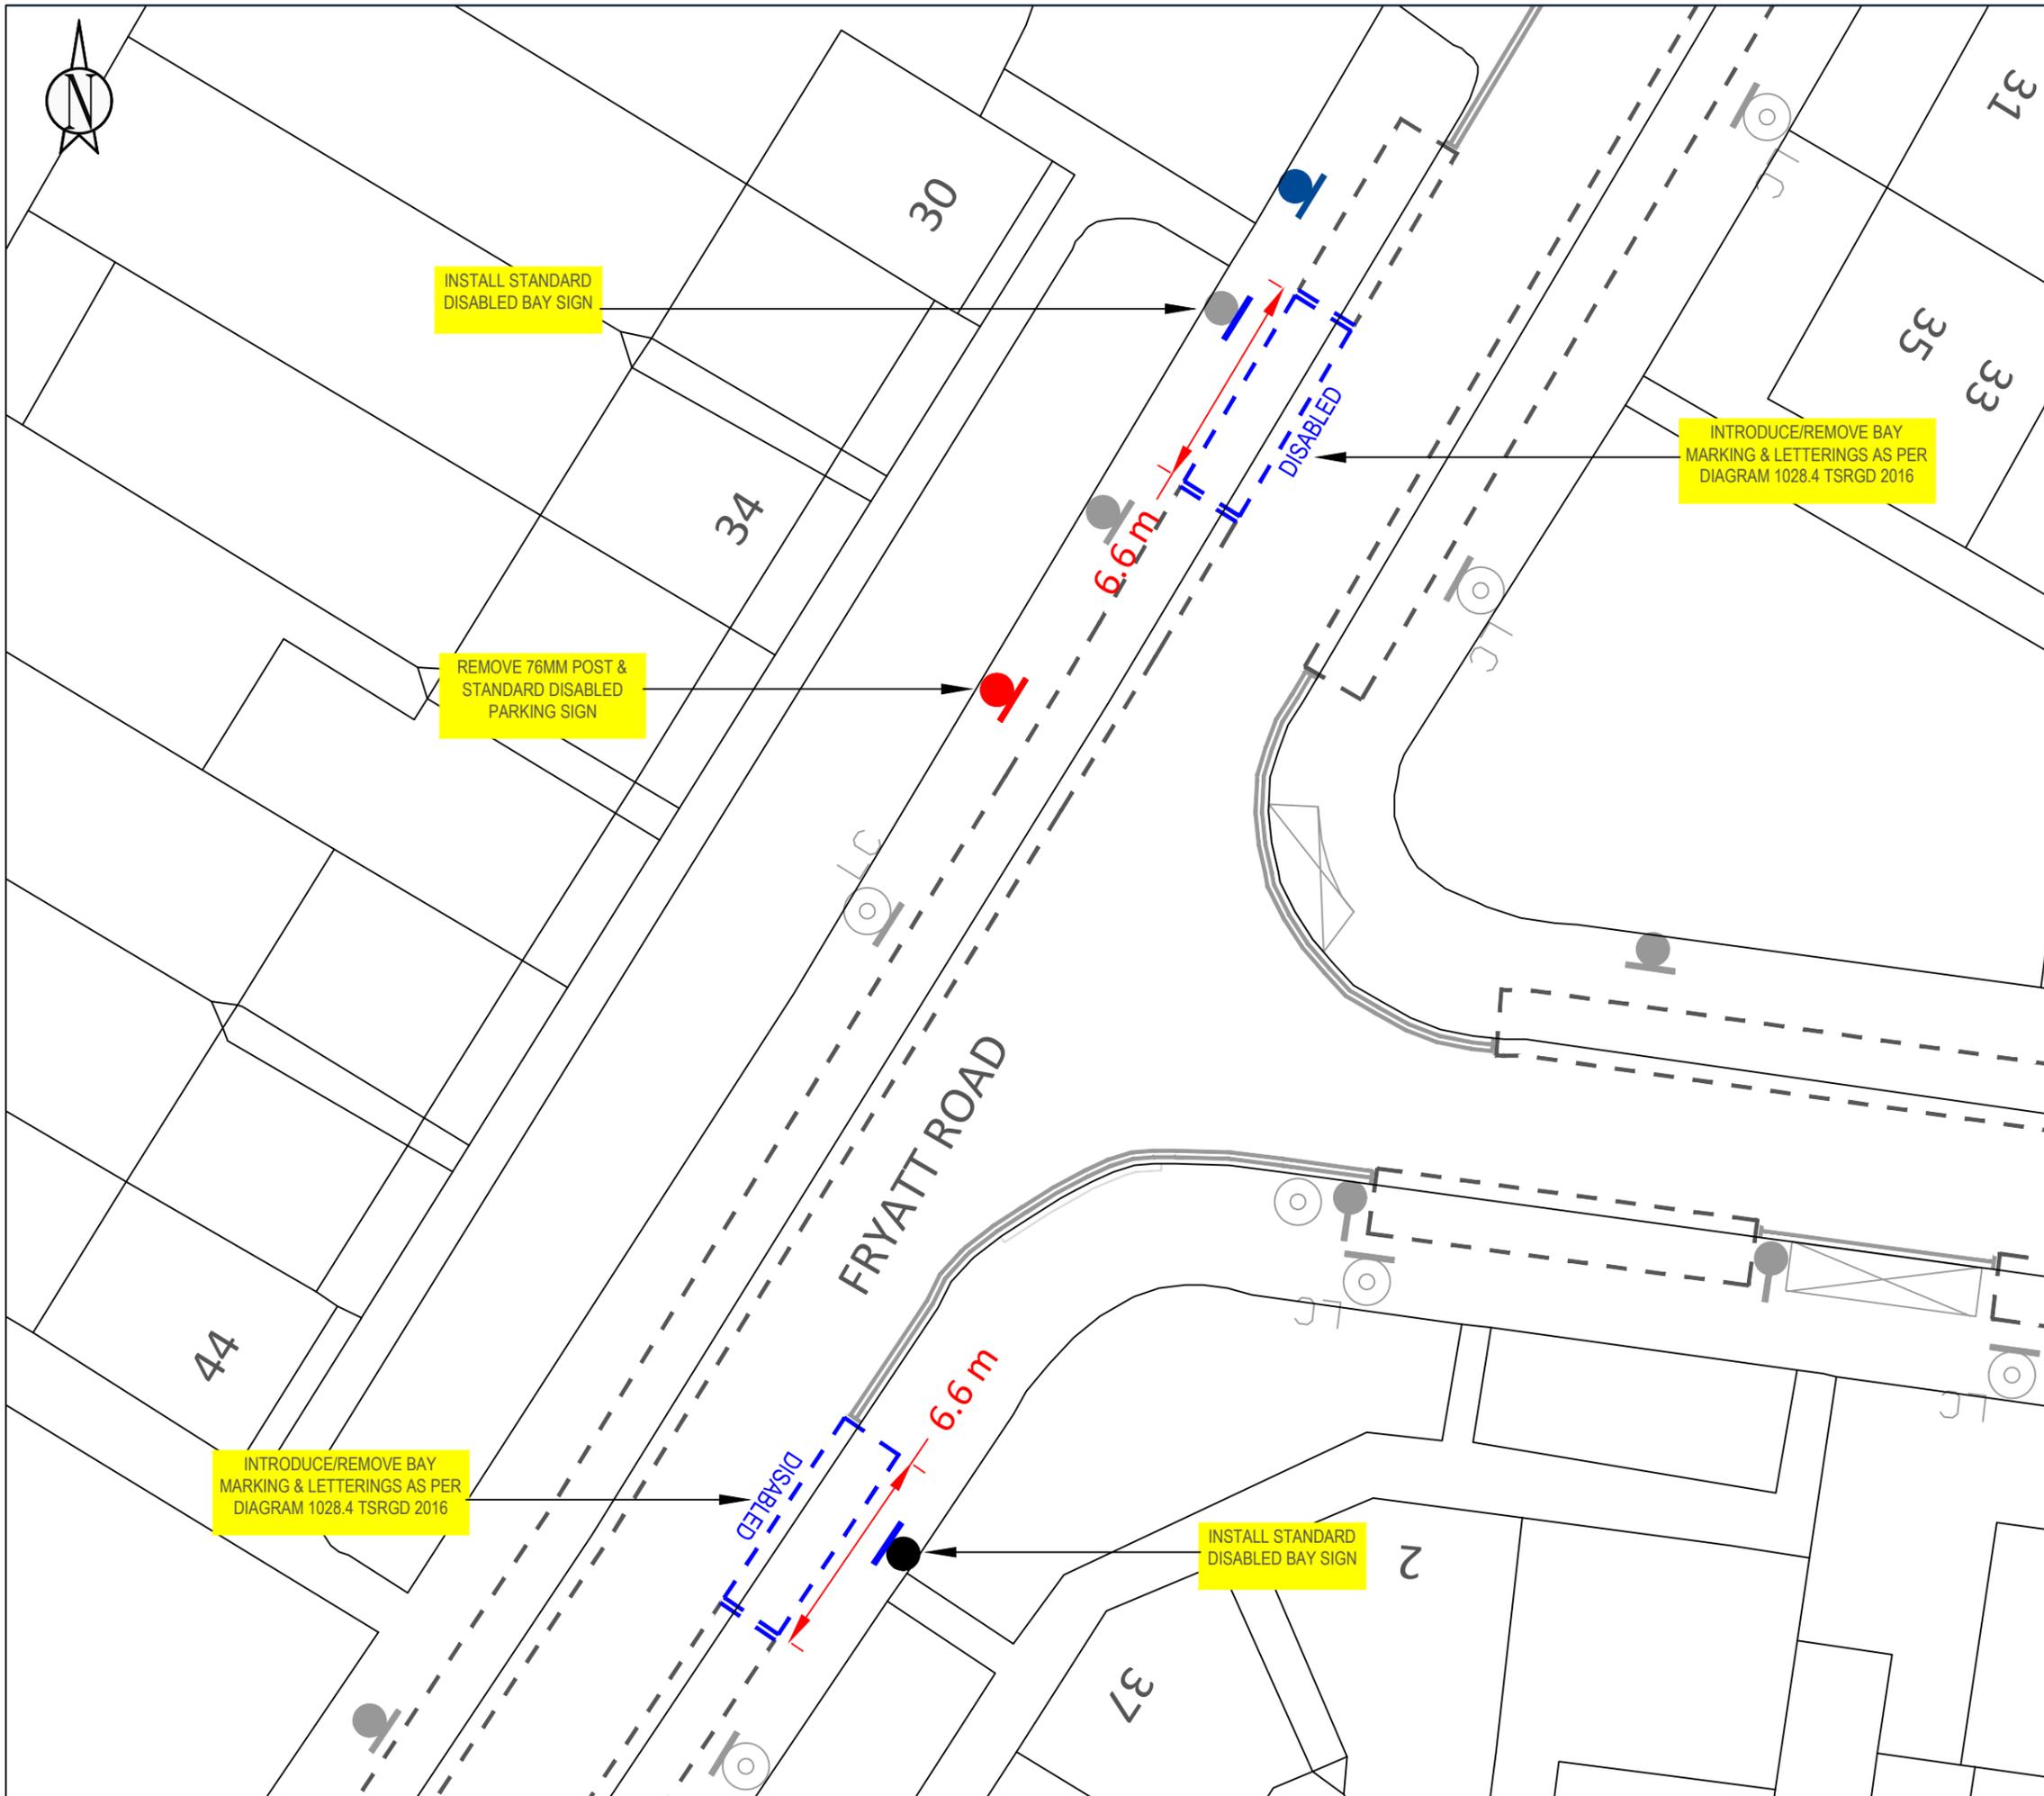

KEY

	NEW SINGLE YELLOW LINE
	NEW DOUBLE YELLOW LINE
	NEW KERB BLIP MARKINGS
	NEW PARKING BAY MARKINGS
	NEW DEDICATED DISABLED PARKING BAY LOCATION
	NEW DISABLED PARKING BAY LOCATION
	NEW 76MM POST WITH SIGN
	REMOVE SINGLE YELLOW LINE
	REMOVE DOUBLE YELLOW LINE
	REMOVE KERB BLIP MARKINGS
	REMOVE PARKING BAY MARKINGS
	REMOVE 76MM POST WITH SIGN
	LAMP COLUMN WITH SIGN
	DROPPED KERB/CROSSOVER

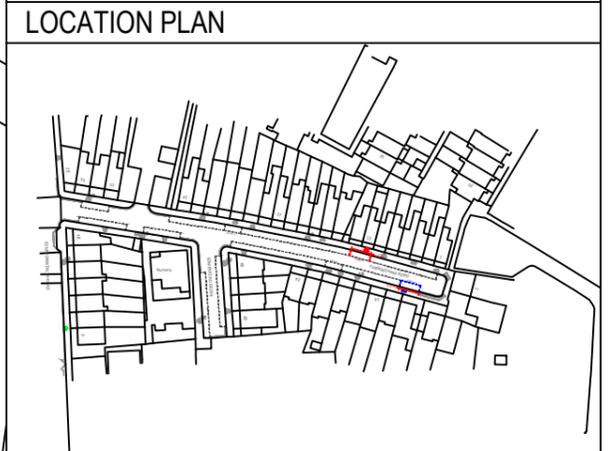

SITE LOCATION:
 OUTSIDE 30, 34 & 37 FRYATT ROAD N17


WORKS:
 INSTALL STANDARD DISABLED BAYS

NOTES:

SCALE:
 NTS @ A3


DRAWN: AK	CHECK: XX	DATE DRAWN: 13/12/2024
---------------------	---------------------	----------------------------------

BATCH NO.
 DPB-2024-03

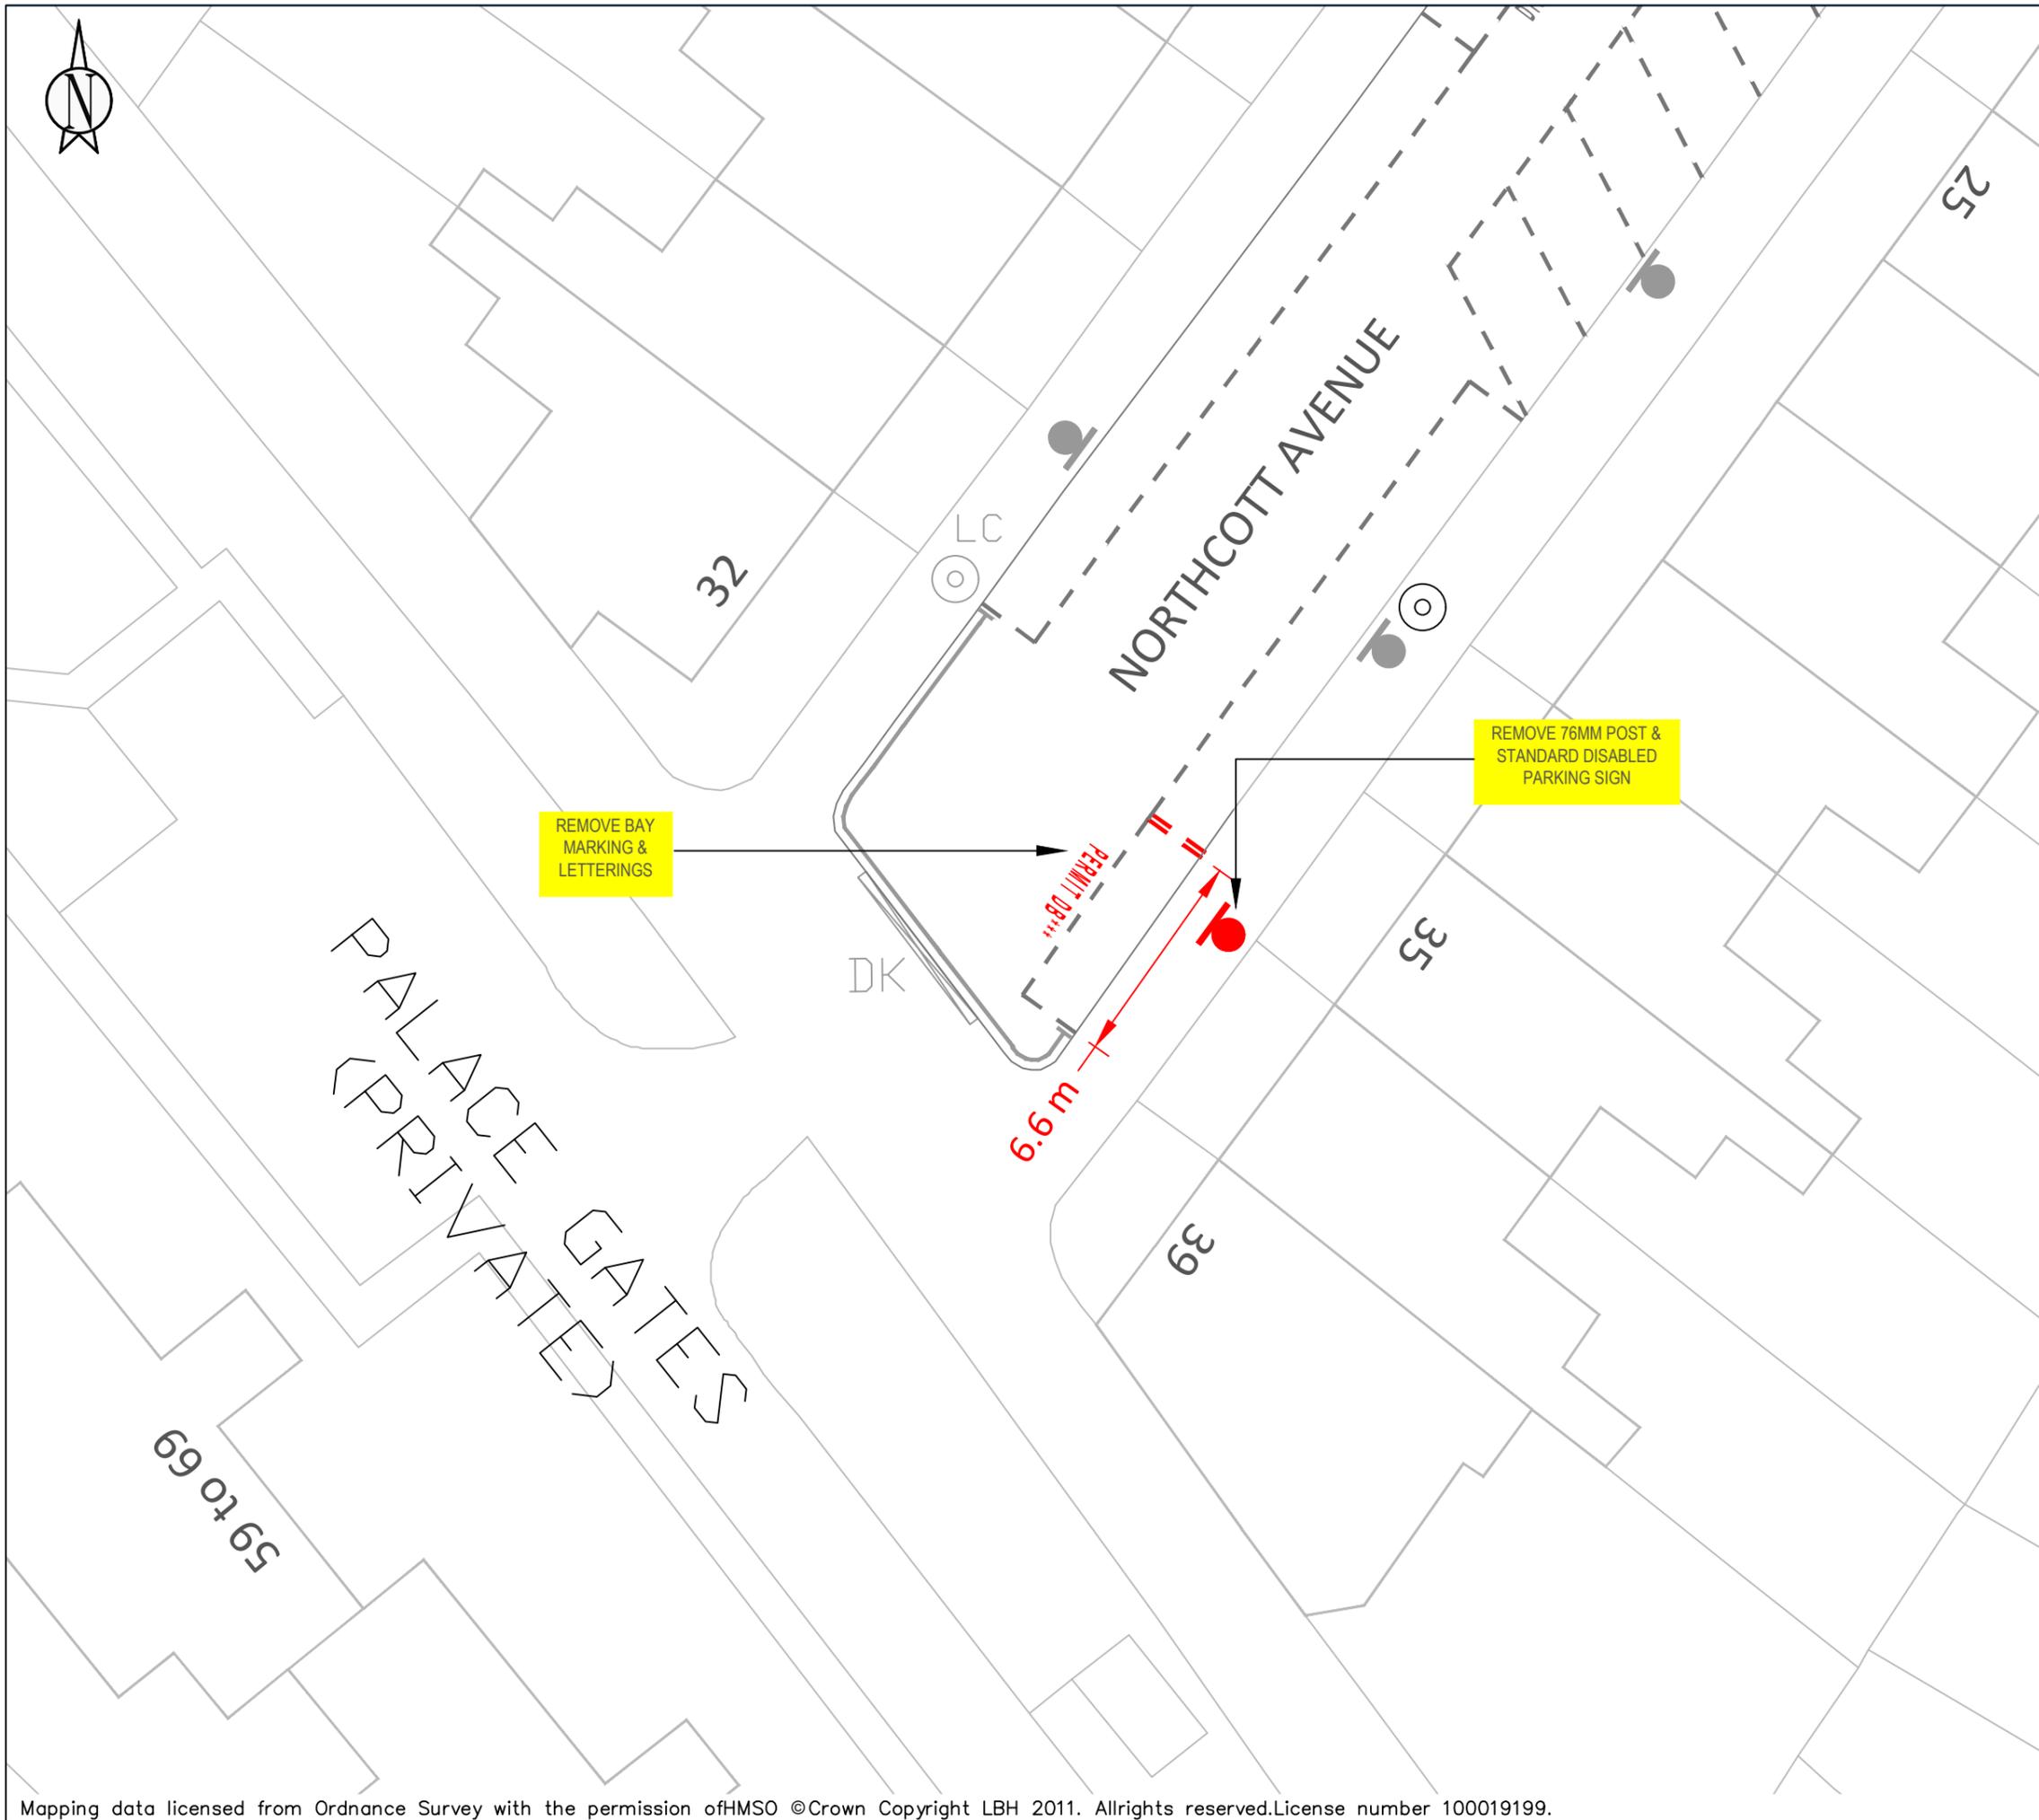

KEY

	NEW SINGLE YELLOW LINE
	NEW DOUBLE YELLOW LINE
	NEW KERB BLIP MARKINGS
	NEW PARKING BAY MARKINGS
	NEW DEDICATED DISABLED PARKING BAY LOCATION
	NEW DISABLED PARKING BAY LOCATION
	NEW 76MM POST WITH SIGN
	REMOVE SINGLE YELLOW LINE
	REMOVE DOUBLE YELLOW LINE
	REMOVE KERB BLIP MARKINGS
	REMOVE PARKING BAY MARKINGS
	REMOVE 76MM POST WITH SIGN
	LAMP COLUMN WITH SIGN
	DROPPED KERB/CROSSOVER

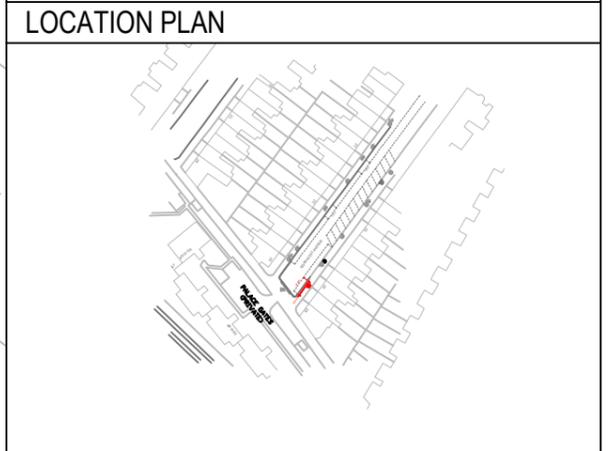

SITE LOCATION:
 OUTSIDE 37 NORTHCOTT AVENUE N22

WORKS:
 REMOVE DISABLED BAY

NOTES:

SCALE:
 1:200 @ A3

DRAWN: AK	CHECK: XX	DATE DRAWN: 16/12/2024
---------------------	---------------------	----------------------------------


BATCH NO.
 DPB-2024-03



REMOVE 76MM POST & STANDARD DISABLED PARKING SIGN


INSTALL 76MM POST & SIGN AS PER SCHEDULE 4 PART 5 ITEM 4 REGULATORY SIGNS TSRGD 2016

INTRODUCE/REMOVE BAY MARKING & LETTERINGS AS PER DIAGRAM 1028.4 TSRGD 2016

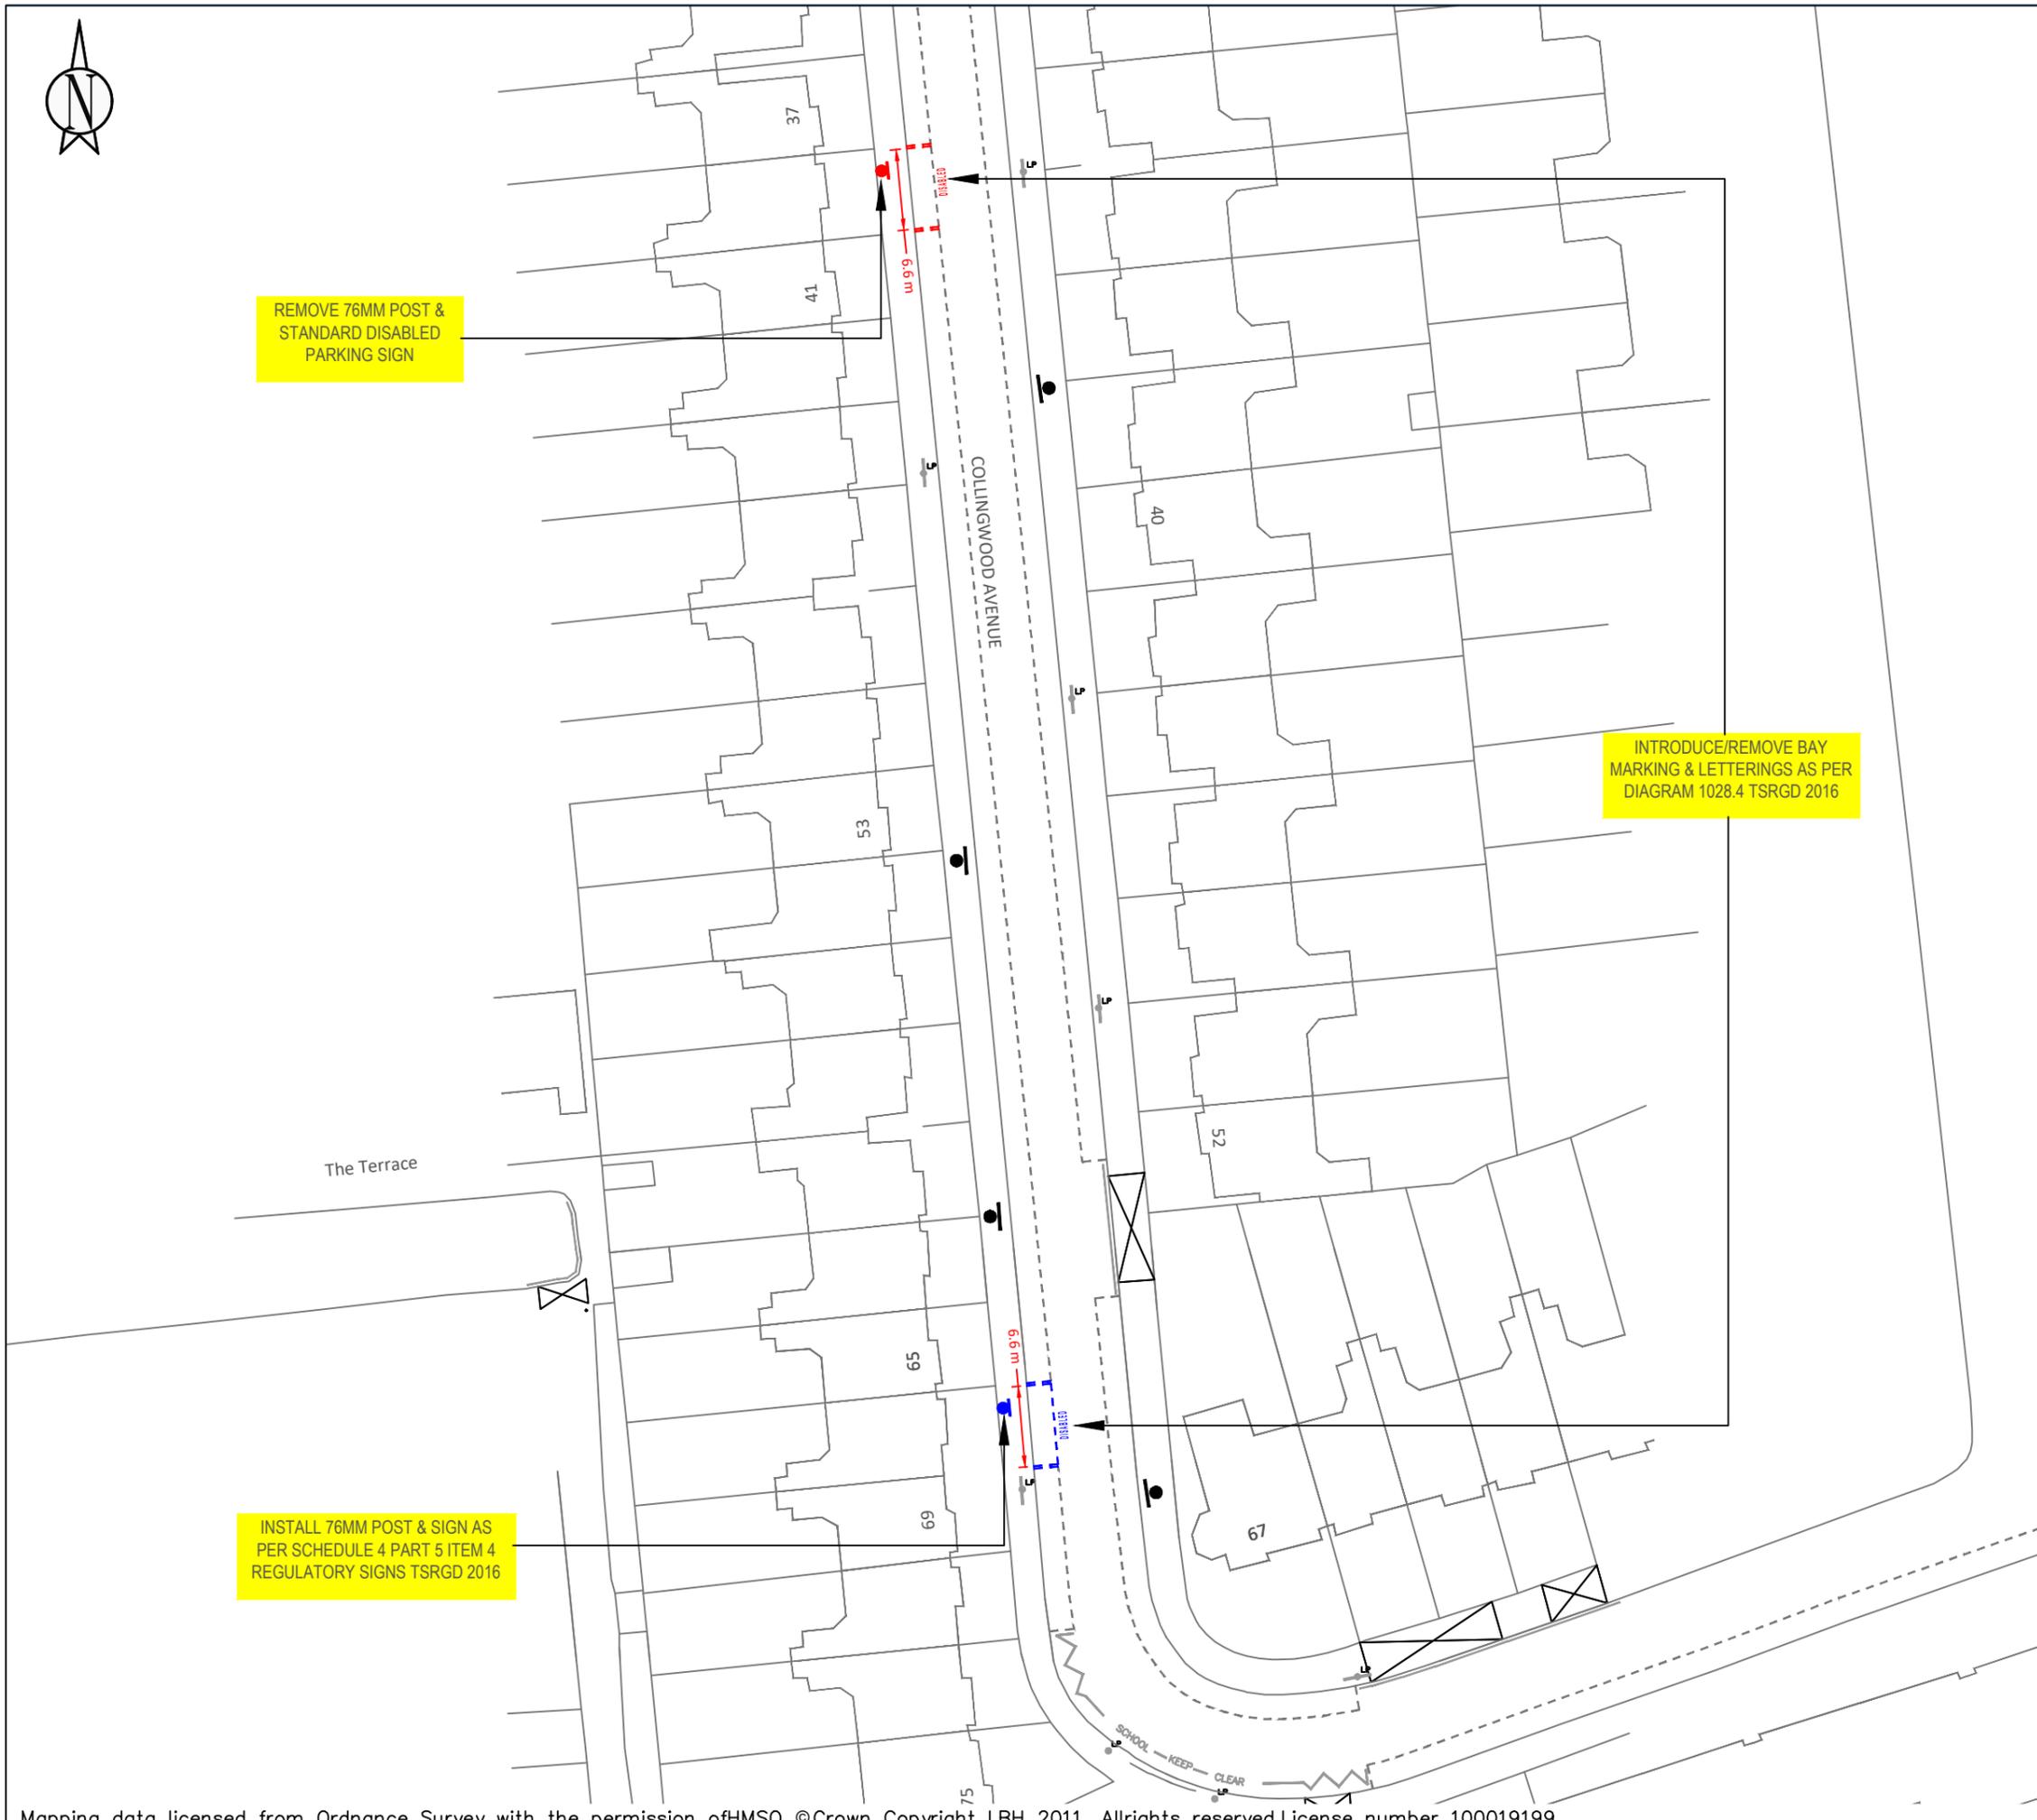

KEY

	NEW SINGLE YELLOW LINE
	NEW DOUBLE YELLOW LINE
	NEW KERB BLIP MARKINGS
	NEW PARKING BAY MARKINGS
	NEW DEDICATED DISABLED PARKING BAY LOCATION
	NEW DISABLED PARKING BAY LOCATION
	NEW 76MM POST WITH SIGN
	REMOVE SINGLE YELLOW LINE
	REMOVE DOUBLE YELLOW LINE
	REMOVE KERB BLIP MARKINGS
	REMOVE PARKING BAY MARKINGS
	REMOVE 76MM POST WITH SIGN
	LAMP COLUMN WITH SIGN
	DROPPED KERB/CROSSOVER

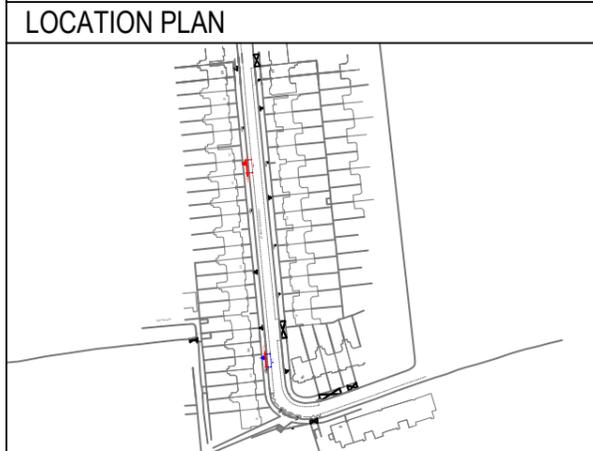

SITE LOCATION:
OUTSIDE 39 & 67 COLLINGWOOD AVENUE N10

WORKS:
RELOCATE EXISTING DISABLED BAY

NOTES:

SCALE:
NTS_@_A3


DRAWN: AK	CHECK: XX	DATE DRAWN: 13/12/2024
---------------------	---------------------	----------------------------------

BATCH NO.
DPB-2024-03



KEY

	NEW SINGLE YELLOW LINE
	NEW DOUBLE YELLOW LINE
	NEW KERB BLIP MARKINGS
	NEW PARKING BAY MARKINGS
	NEW DEDICATED DISABLED PARKING BAY LOCATION
	NEW DISABLED PARKING BAY LOCATION
	NEW 76MM POST WITH SIGN
	REMOVE SINGLE YELLOW LINE
	REMOVE DOUBLE YELLOW LINE
	REMOVE KERB BLIP MARKINGS
	REMOVE PARKING BAY MARKINGS
	REMOVE 76MM POST WITH SIGN
	LAMP COLUMN WITH SIGN
	DROPPED KERB/CROSSOVER

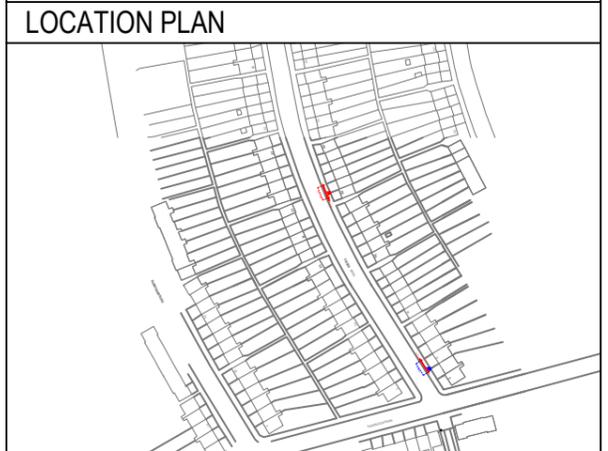

SITE LOCATION:
 OUTSIDE 6 & 40 STEEDS ROAD N10

WORKS:
 RELOCATE EXISTING DISABLED BAY

NOTES:

SCALE:
 NTS @ A3


DRAWN: AK	CHECK: XX	DATE DRAWN: 13/12/2024
---------------------	---------------------	----------------------------------

BATCH NO.
 DPB-2024-03



KEY

	NEW SINGLE YELLOW LINE
	NEW DOUBLE YELLOW LINE
	NEW KERB BLIP MARKINGS
	NEW PARKING BAY MARKINGS
	NEW DEDICATED DISABLED PARKING BAY LOCATION
	NEW DISABLED PARKING BAY LOCATION
	NEW 76MM POST WITH SIGN
	REMOVE SINGLE YELLOW LINE
	REMOVE DOUBLE YELLOW LINE
	REMOVE KERB BLIP MARKINGS
	REMOVE PARKING BAY MARKINGS
	REMOVE 76MM POST WITH SIGN
	LAMP COLUMN WITH SIGN
	DROPPED KERB/CROSSOVER

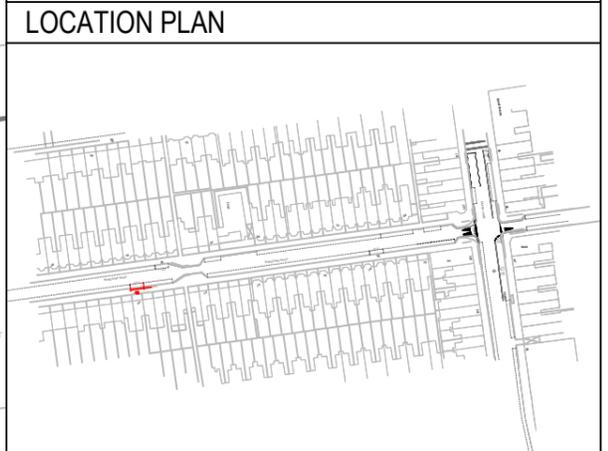

SITE LOCATION:
 OUTSIDE 45 BURGoyNE ROAD N4


WORKS:
 REMOVE EXISTING DISABLED BAY

NOTES:

SCALE:
 1:200 @_A3

DRAWN: AK	CHECK: XX	DATE DRAWN: 13/12/2024
---------------------	---------------------	----------------------------------

BATCH NO.
 DPB-2024-03

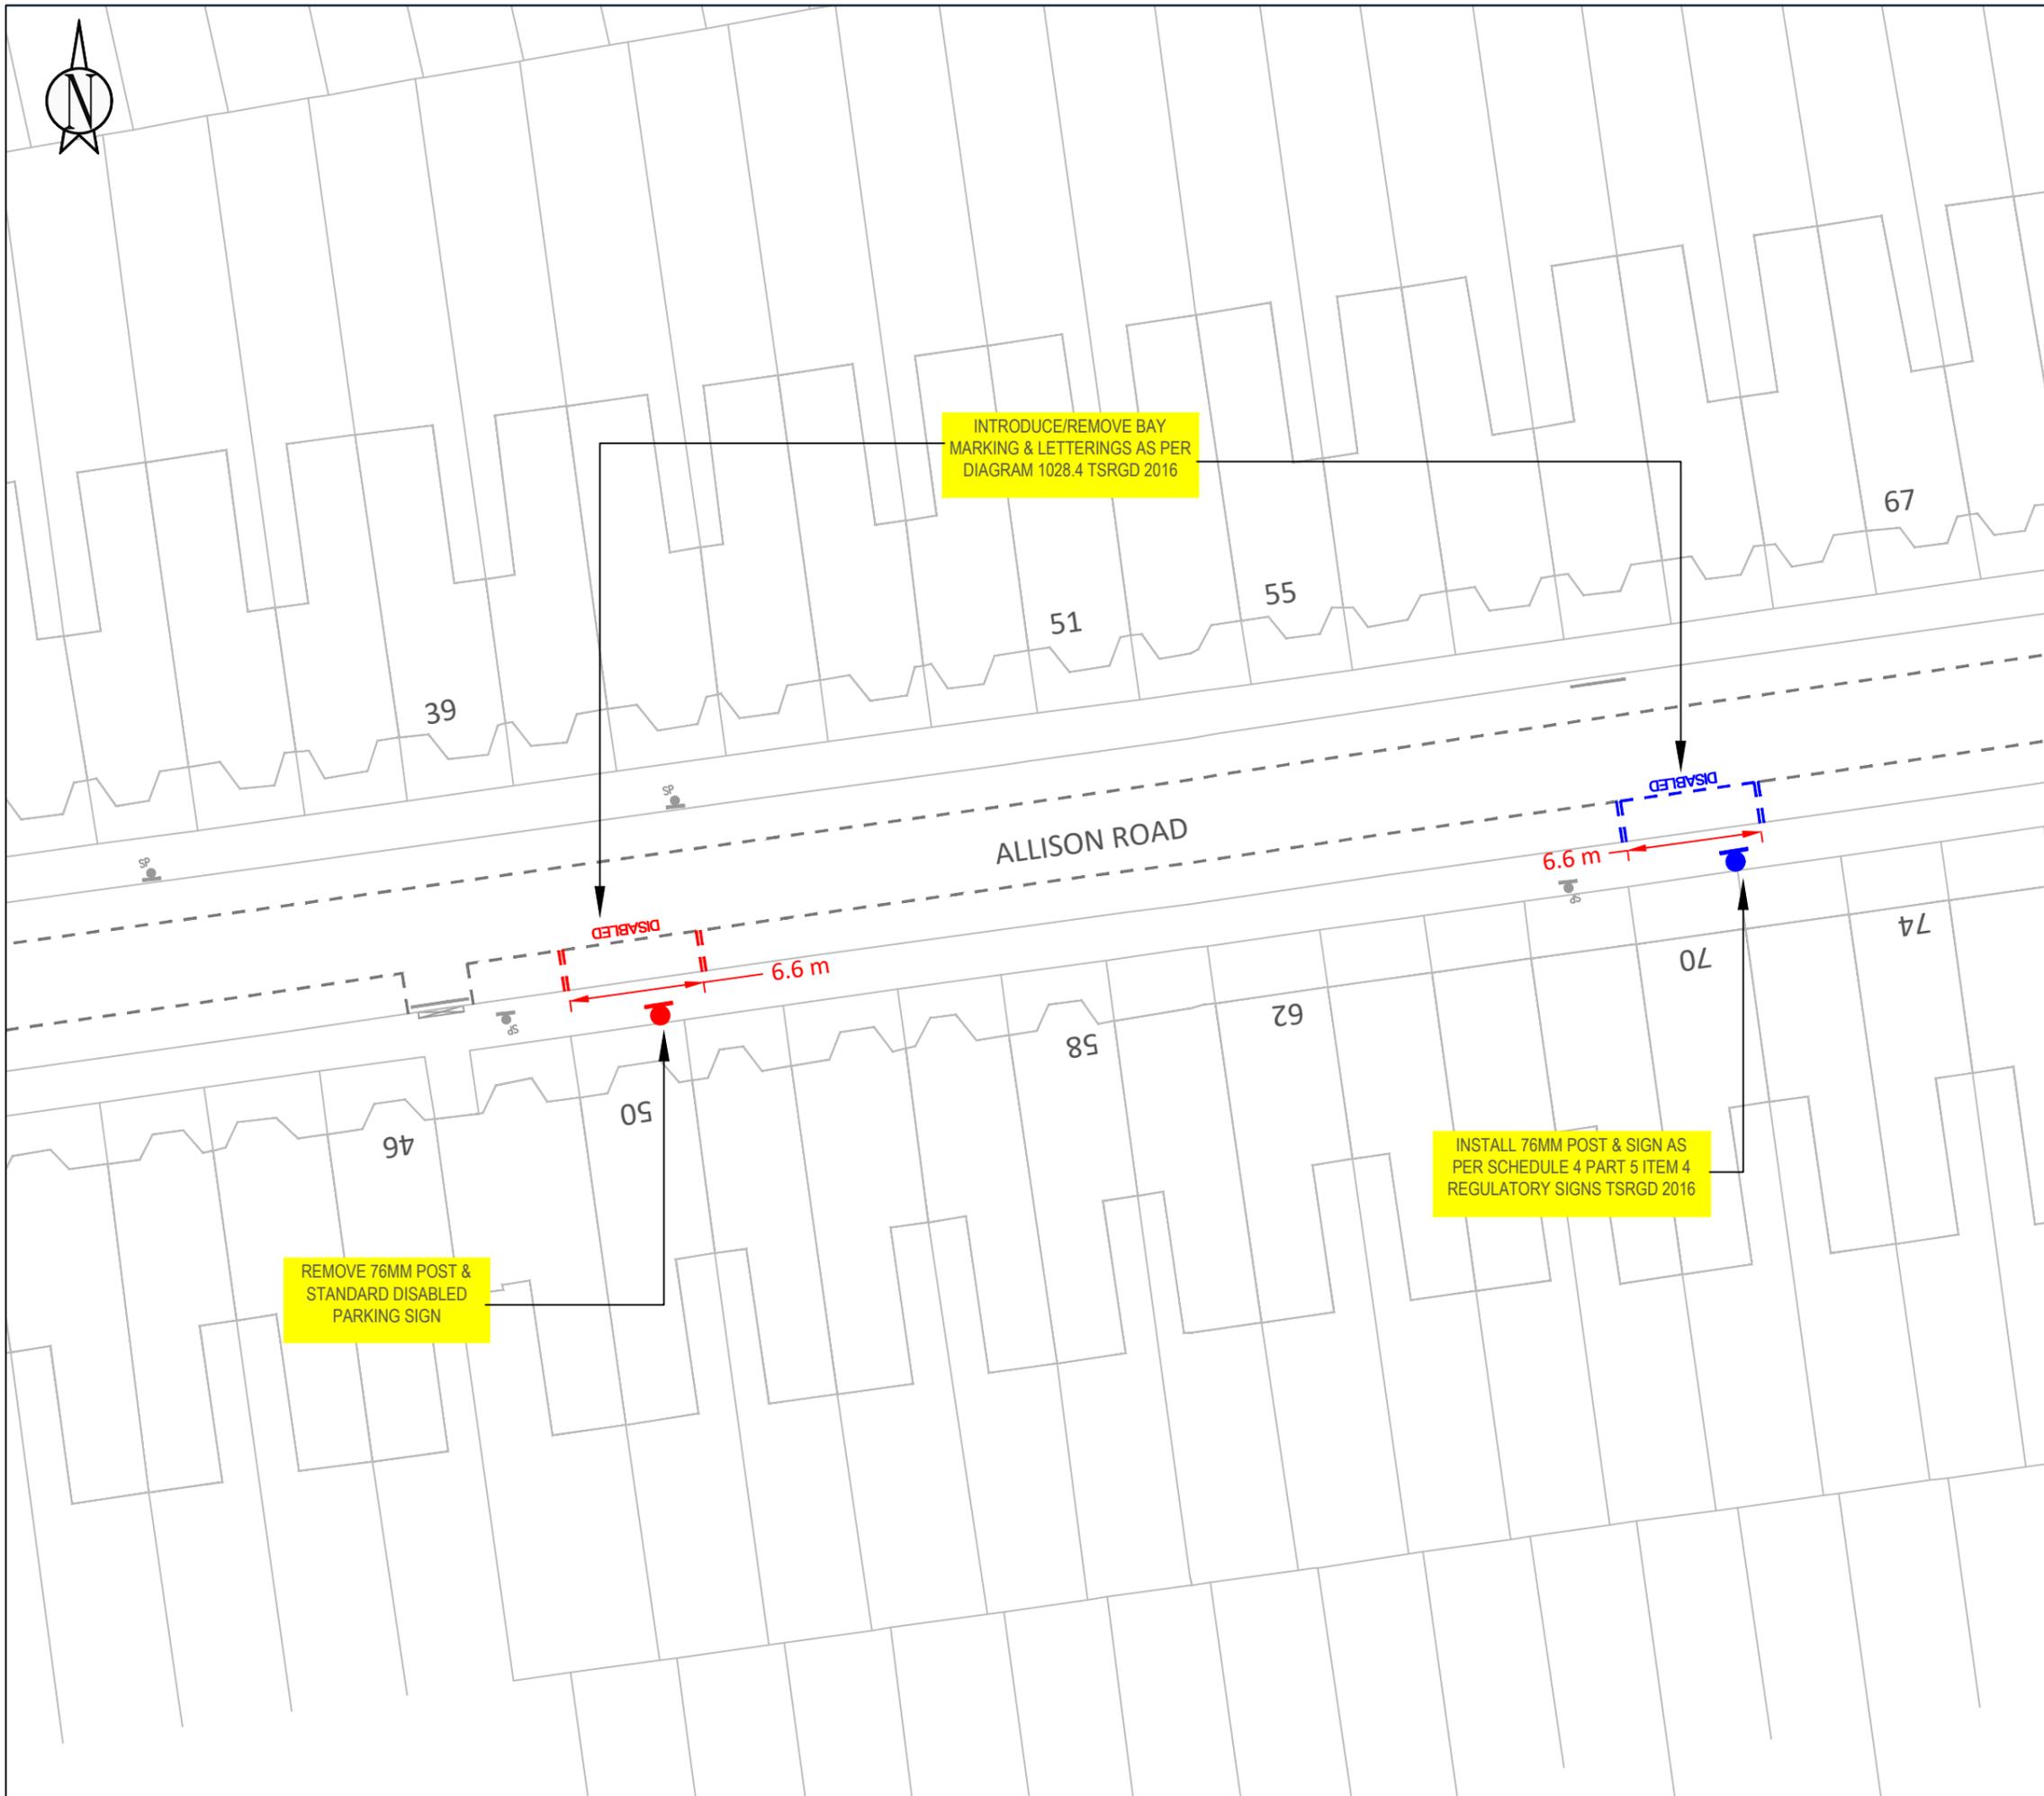


INTRODUCE/REMOVE BAY MARKING & LETTERINGS AS PER DIAGRAM 1028.4 TSRGD 2016

INSTALL 76MM POST & SIGN AS PER SCHEDULE 4 PART 5 ITEM 4 REGULATORY SIGNS TSRGD 2016

REMOVE 76MM POST & STANDARD DISABLED PARKING SIGN

KEY	
	NEW SINGLE YELLOW LINE
	NEW DOUBLE YELLOW LINE
	NEW KERB BLIP MARKINGS
	NEW PARKING BAY MARKINGS
	NEW DEDICATED DISABLED PARKING BAY LOCATION
	NEW DISABLED PARKING BAY LOCATION
	NEW 76MM POST WITH SIGN
	REMOVE SINGLE YELLOW LINE
	REMOVE DOUBLE YELLOW LINE
	REMOVE KERB BLIP MARKINGS
	REMOVE PARKING BAY MARKINGS
	REMOVE 76MM POST WITH SIGN
	LAMP COLUMN WITH SIGN
	DROPPED KERB/CROSSOVER

LOCATION PLAN

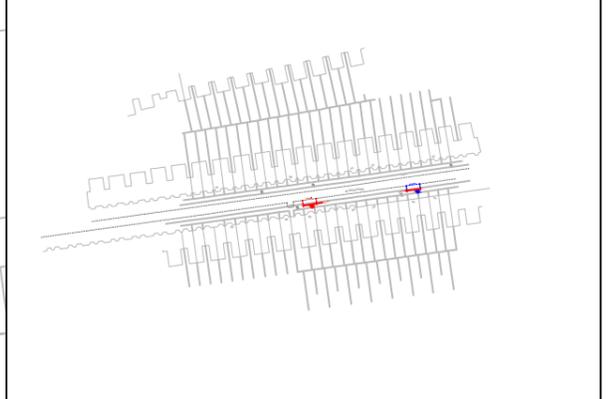

SITE LOCATION:
OUTSIDE 50 & 70 ALLISON ROAD N8

WORKS:
RELOCATE EXISTING DISABLED BAY

NOTES:

SCALE:
NTS @_A3


DRAWN: AK	CHECK: XX	DATE DRAWN: 13/12/2024
--------------	--------------	---------------------------

BATCH NO.
DPB-2024-03



KEY

	NEW SINGLE YELLOW LINE
	NEW DOUBLE YELLOW LINE
	NEW KERB BLIP MARKINGS
	NEW PARKING BAY MARKINGS
	NEW DEDICATED DISABLED PARKING BAY LOCATION
	NEW DISABLED PARKING BAY LOCATION
	NEW 76MM POST WITH SIGN
	REMOVE SINGLE YELLOW LINE
	REMOVE DOUBLE YELLOW LINE
	REMOVE KERB BLIP MARKINGS
	REMOVE PARKING BAY MARKINGS
	REMOVE 76MM POST WITH SIGN
	LAMP COLUMN WITH SIGN
	DROPPED KERB/CROSSOVER

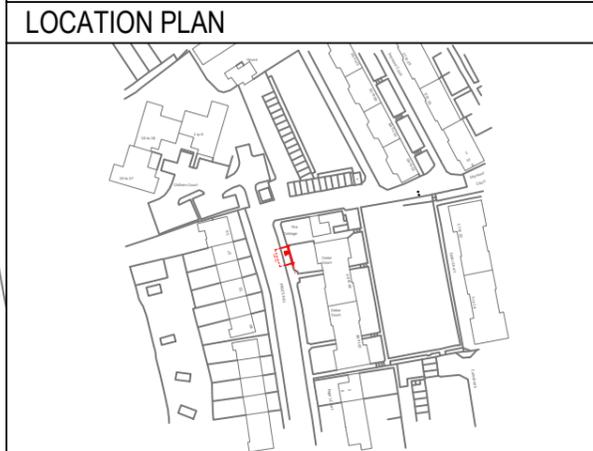

SITE LOCATION:
OPPOSITE 55 PAGE'S HILL


WORKS:
REMOVE DISABLED BAY

NOTES:

SCALE:
1:200 @ A3

DRAWN: AK	CHECK: XX	DATE DRAWN: 16/12/2024
---------------------	---------------------	----------------------------------


BATCH NO. DPB-2024-03	
---------------------------------	--

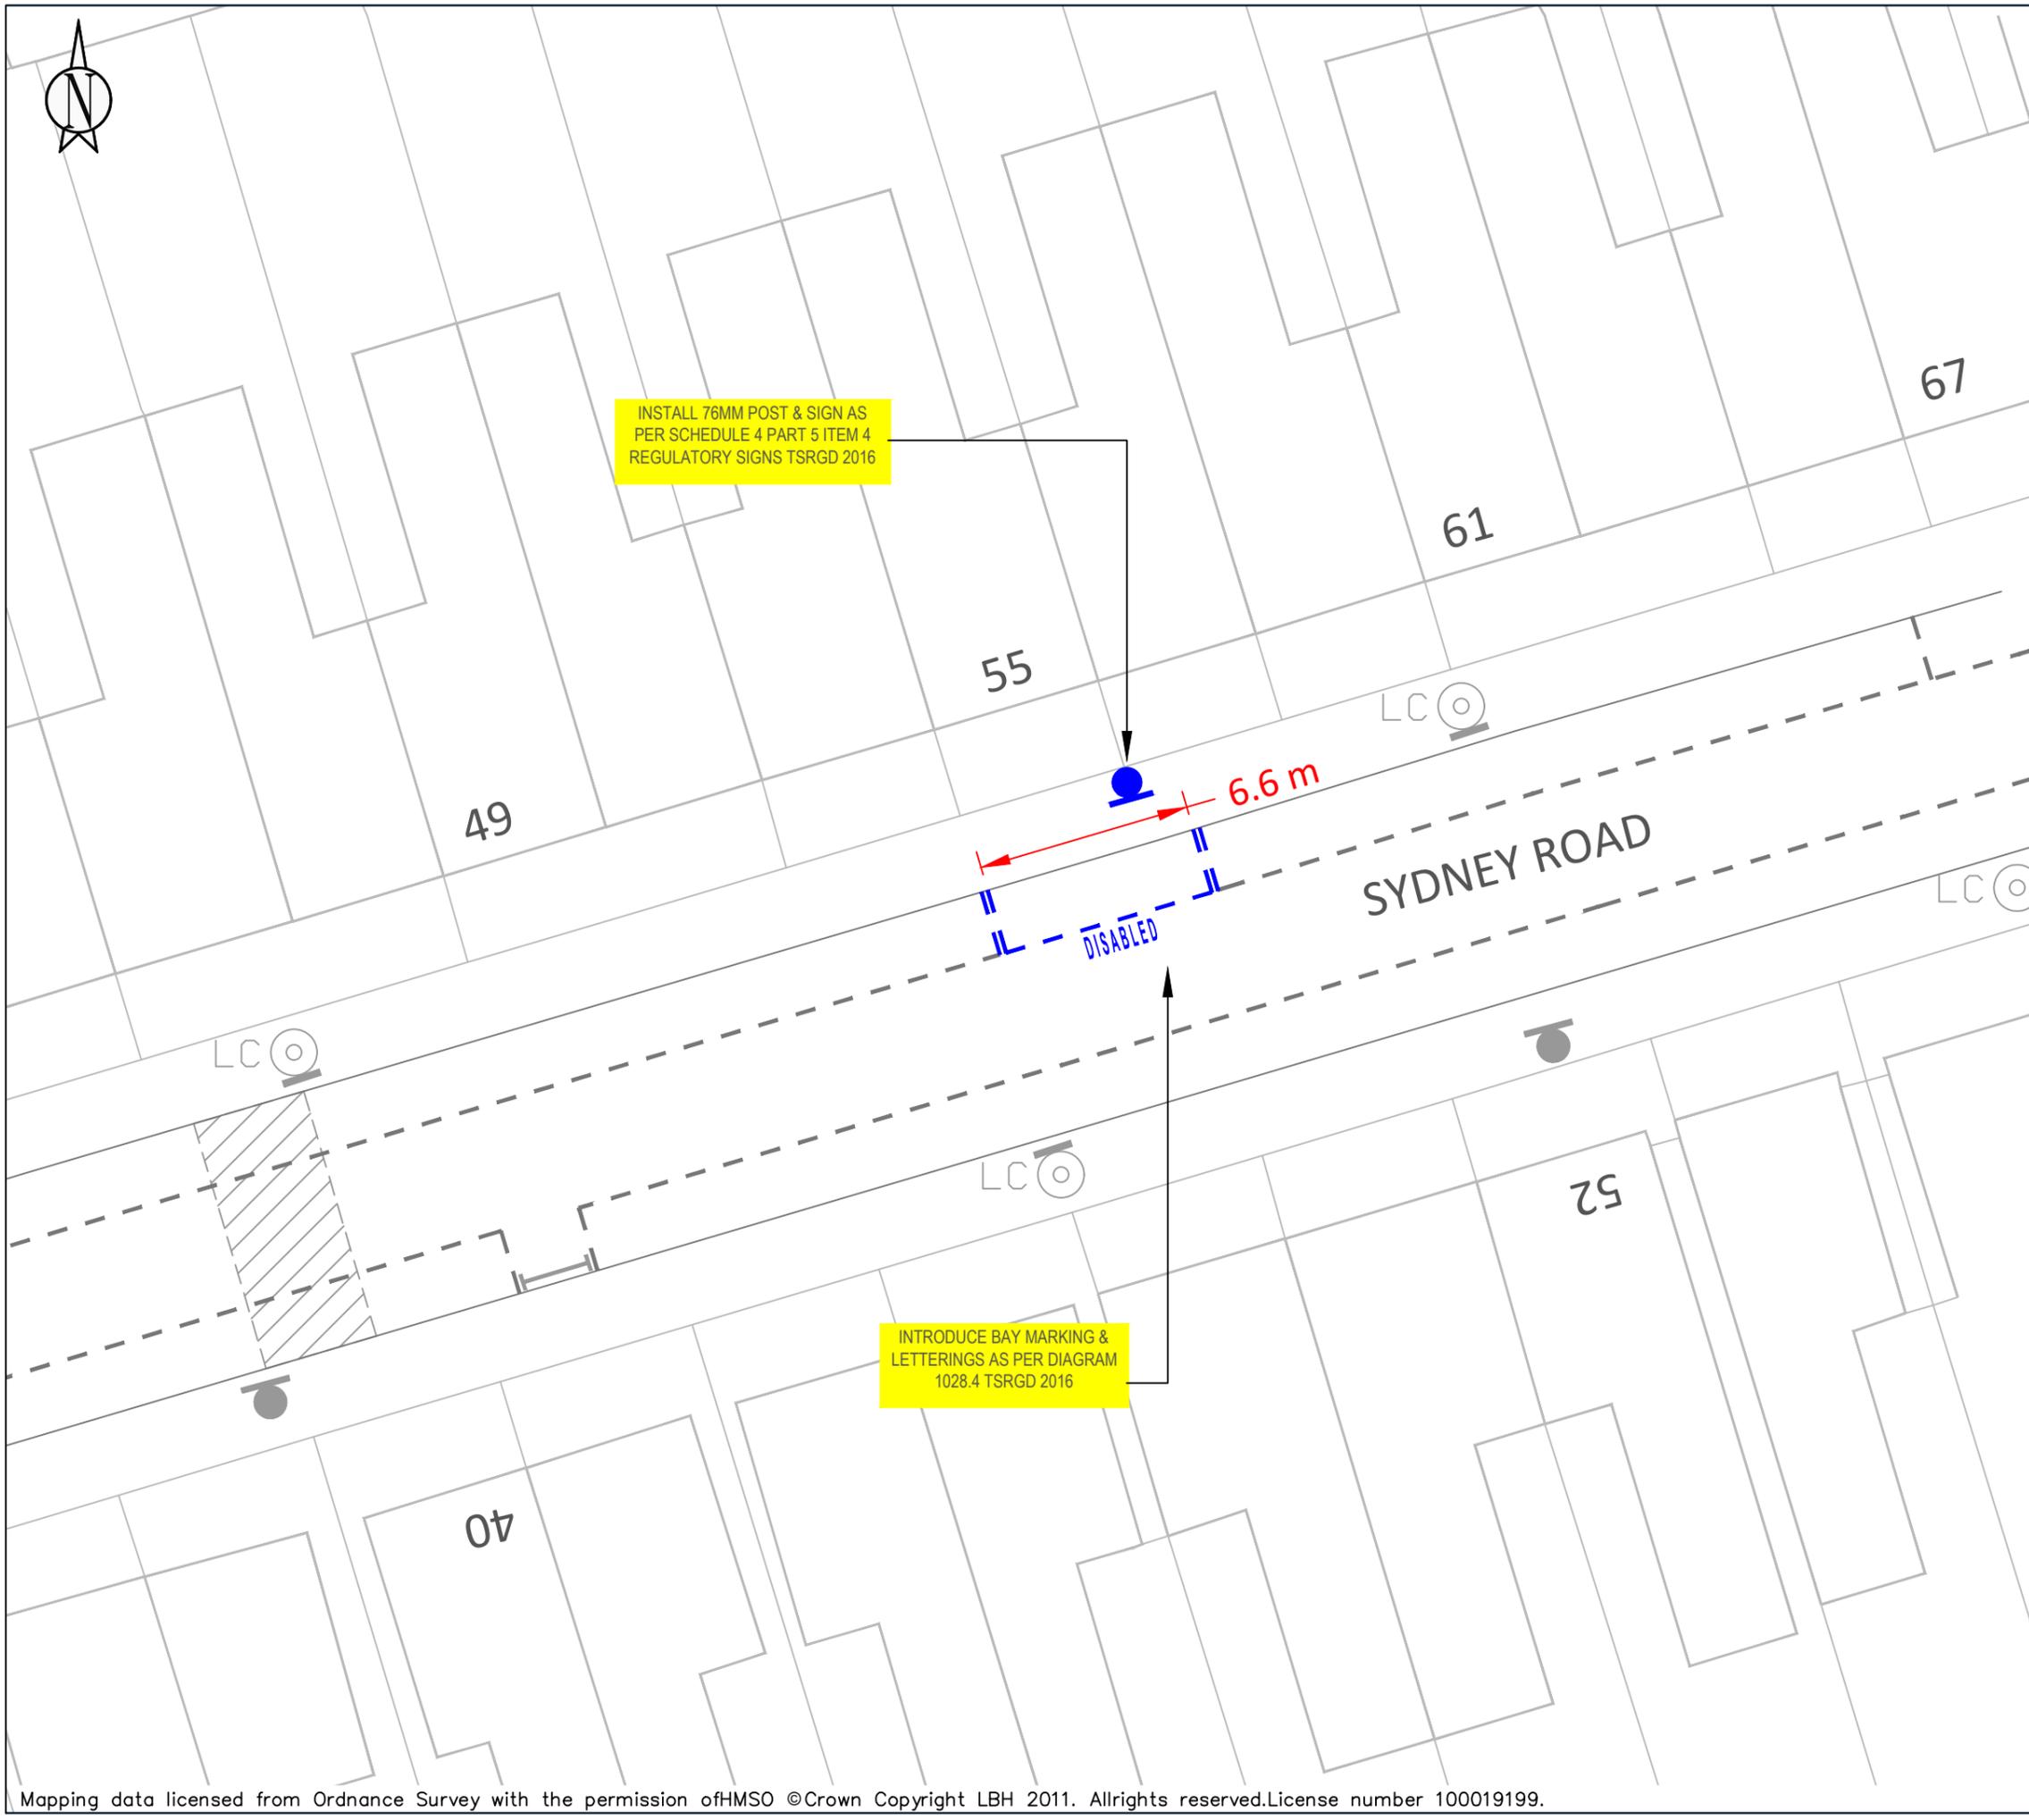

INSTALL 76MM POST & SIGN AS PER SCHEDULE 4 PART 5 ITEM 4 REGULATORY SIGNS TSRGD 2016

INTRODUCE BAY MARKING & LETTERINGS AS PER DIAGRAM 1028.4 TSRGD 2016

KEY	
	NEW SINGLE YELLOW LINE
	NEW DOUBLE YELLOW LINE
	NEW KERB BLIP MARKINGS
	NEW PARKING BAY MARKINGS
	NEW DEDICATED DISABLED PARKING BAY LOCATION
	NEW DISABLED PARKING BAY LOCATION
	NEW 76MM POST WITH SIGN
	REMOVE SINGLE YELLOW LINE
	REMOVE DOUBLE YELLOW LINE
	REMOVE KERB BLIP MARKINGS
	REMOVE PARKING BAY MARKINGS
	REMOVE 76MM POST WITH SIGN
	LAMP COLUMN WITH SIGN
	DROPPED KERB/CROSSOVER

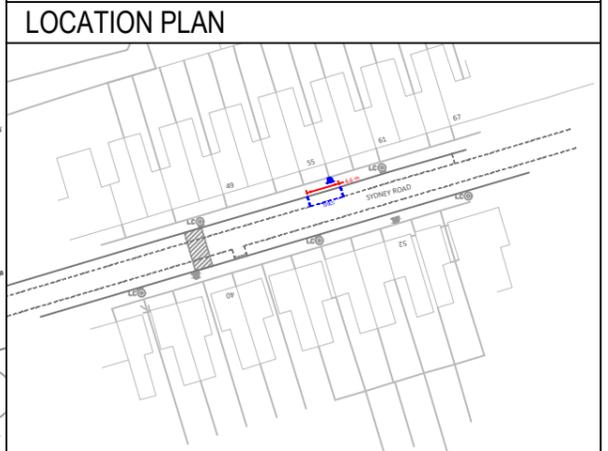

SITE LOCATION:
OUTSIDE 55 SYDNEY ROAD N8


WORKS:
INSTALL GENERAL USE DISABLED BAY

NOTES:

SCALE:
1:200 @_A3


DRAWN: AK	CHECK: XX	DATE DRAWN: 13/12/2024
--------------	--------------	---------------------------

BATCH NO.
DPB-2024-03

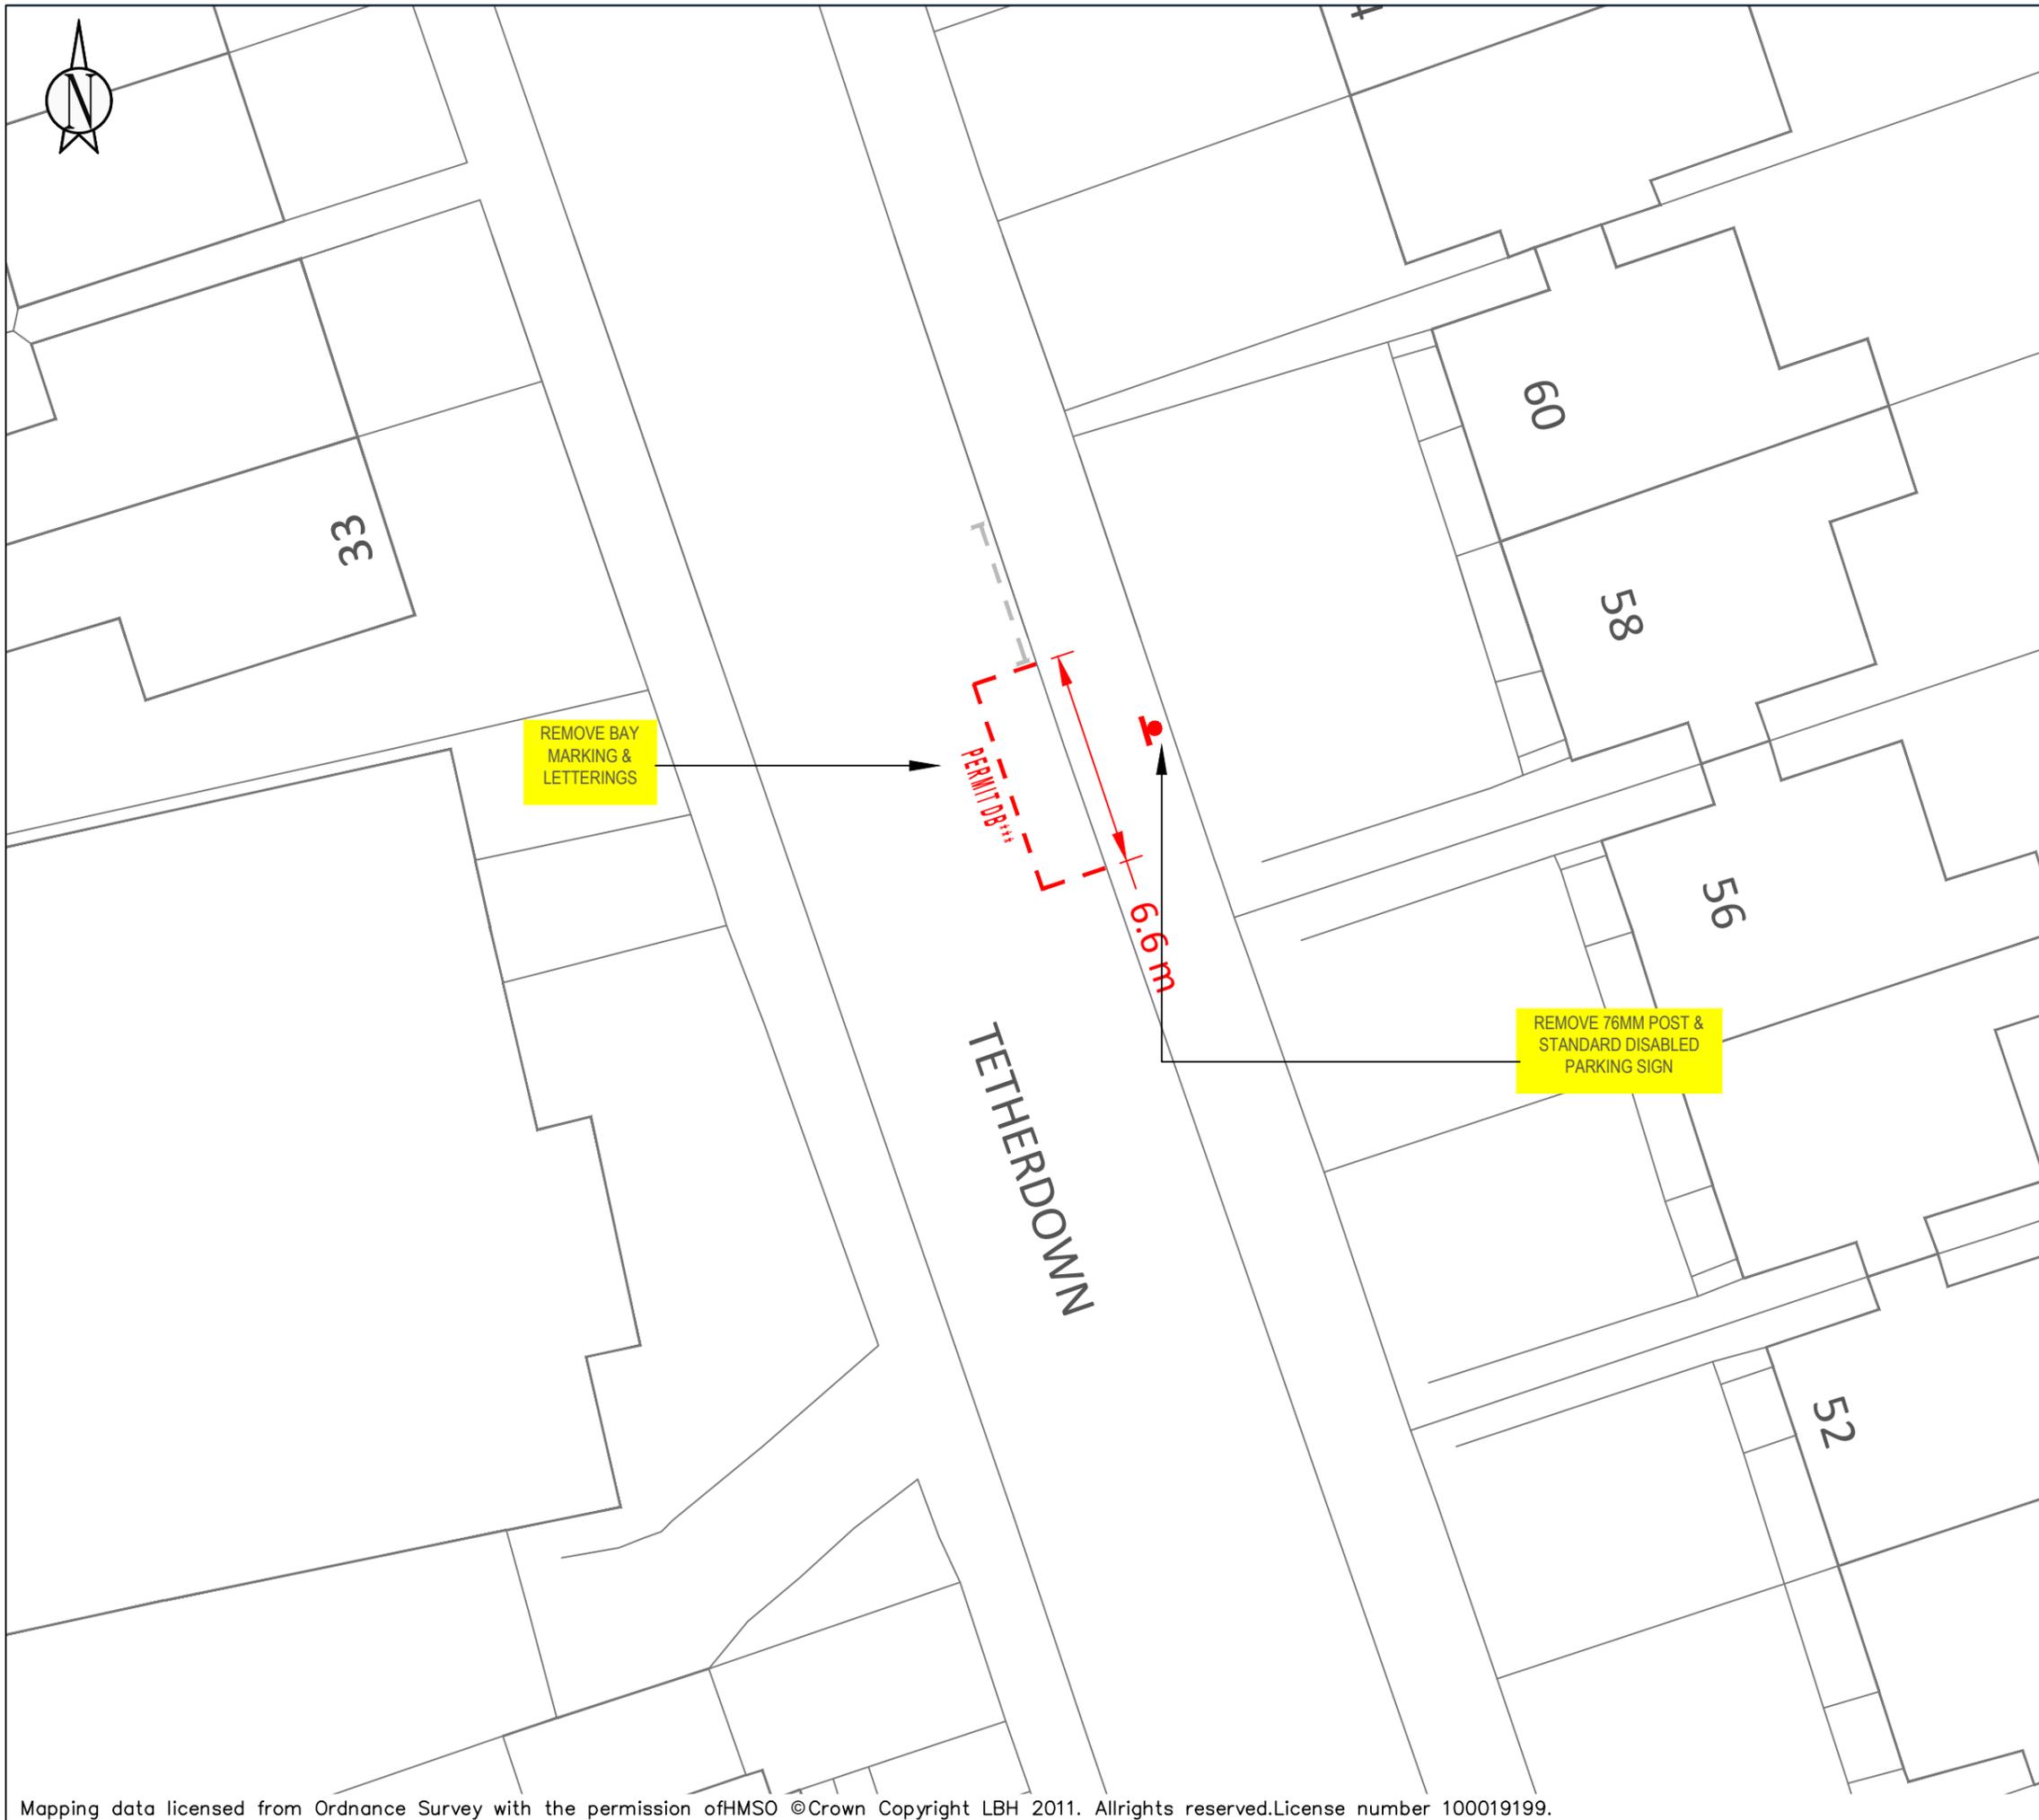

KEY

	NEW SINGLE YELLOW LINE
	NEW DOUBLE YELLOW LINE
	NEW KERB BLIP MARKINGS
	NEW PARKING BAY MARKINGS
	NEW DEDICATED DISABLED PARKING BAY LOCATION
	NEW DISABLED PARKING BAY LOCATION
	NEW 76MM POST WITH SIGN
	REMOVE SINGLE YELLOW LINE
	REMOVE DOUBLE YELLOW LINE
	REMOVE KERB BLIP MARKINGS
	REMOVE PARKING BAY MARKINGS
	REMOVE 76MM POST WITH SIGN
	LAMP COLUMN WITH SIGN
	DROPPED KERB/CROSSOVER

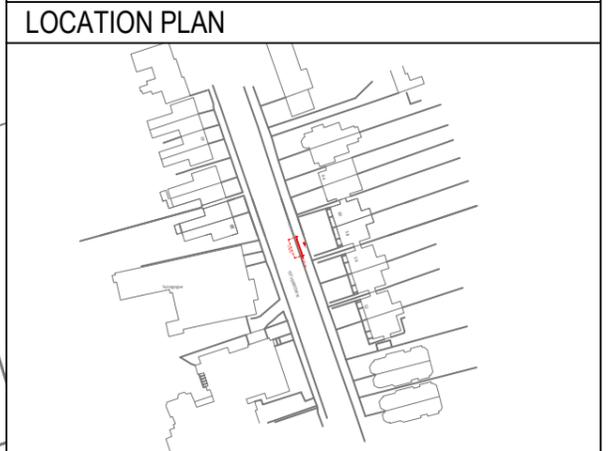

SITE LOCATION:
 OUTSIDE 58 TETHERDOWN N10


WORKS:
 REMOVE DEDICATED DISABLED BAY

NOTES:

SCALE:
 1:200 @_A3


DRAWN: AK	CHECK: XX	DATE DRAWN: 16/12/2024
---------------------	---------------------	----------------------------------

BATCH NO.
 DPB-2024-03

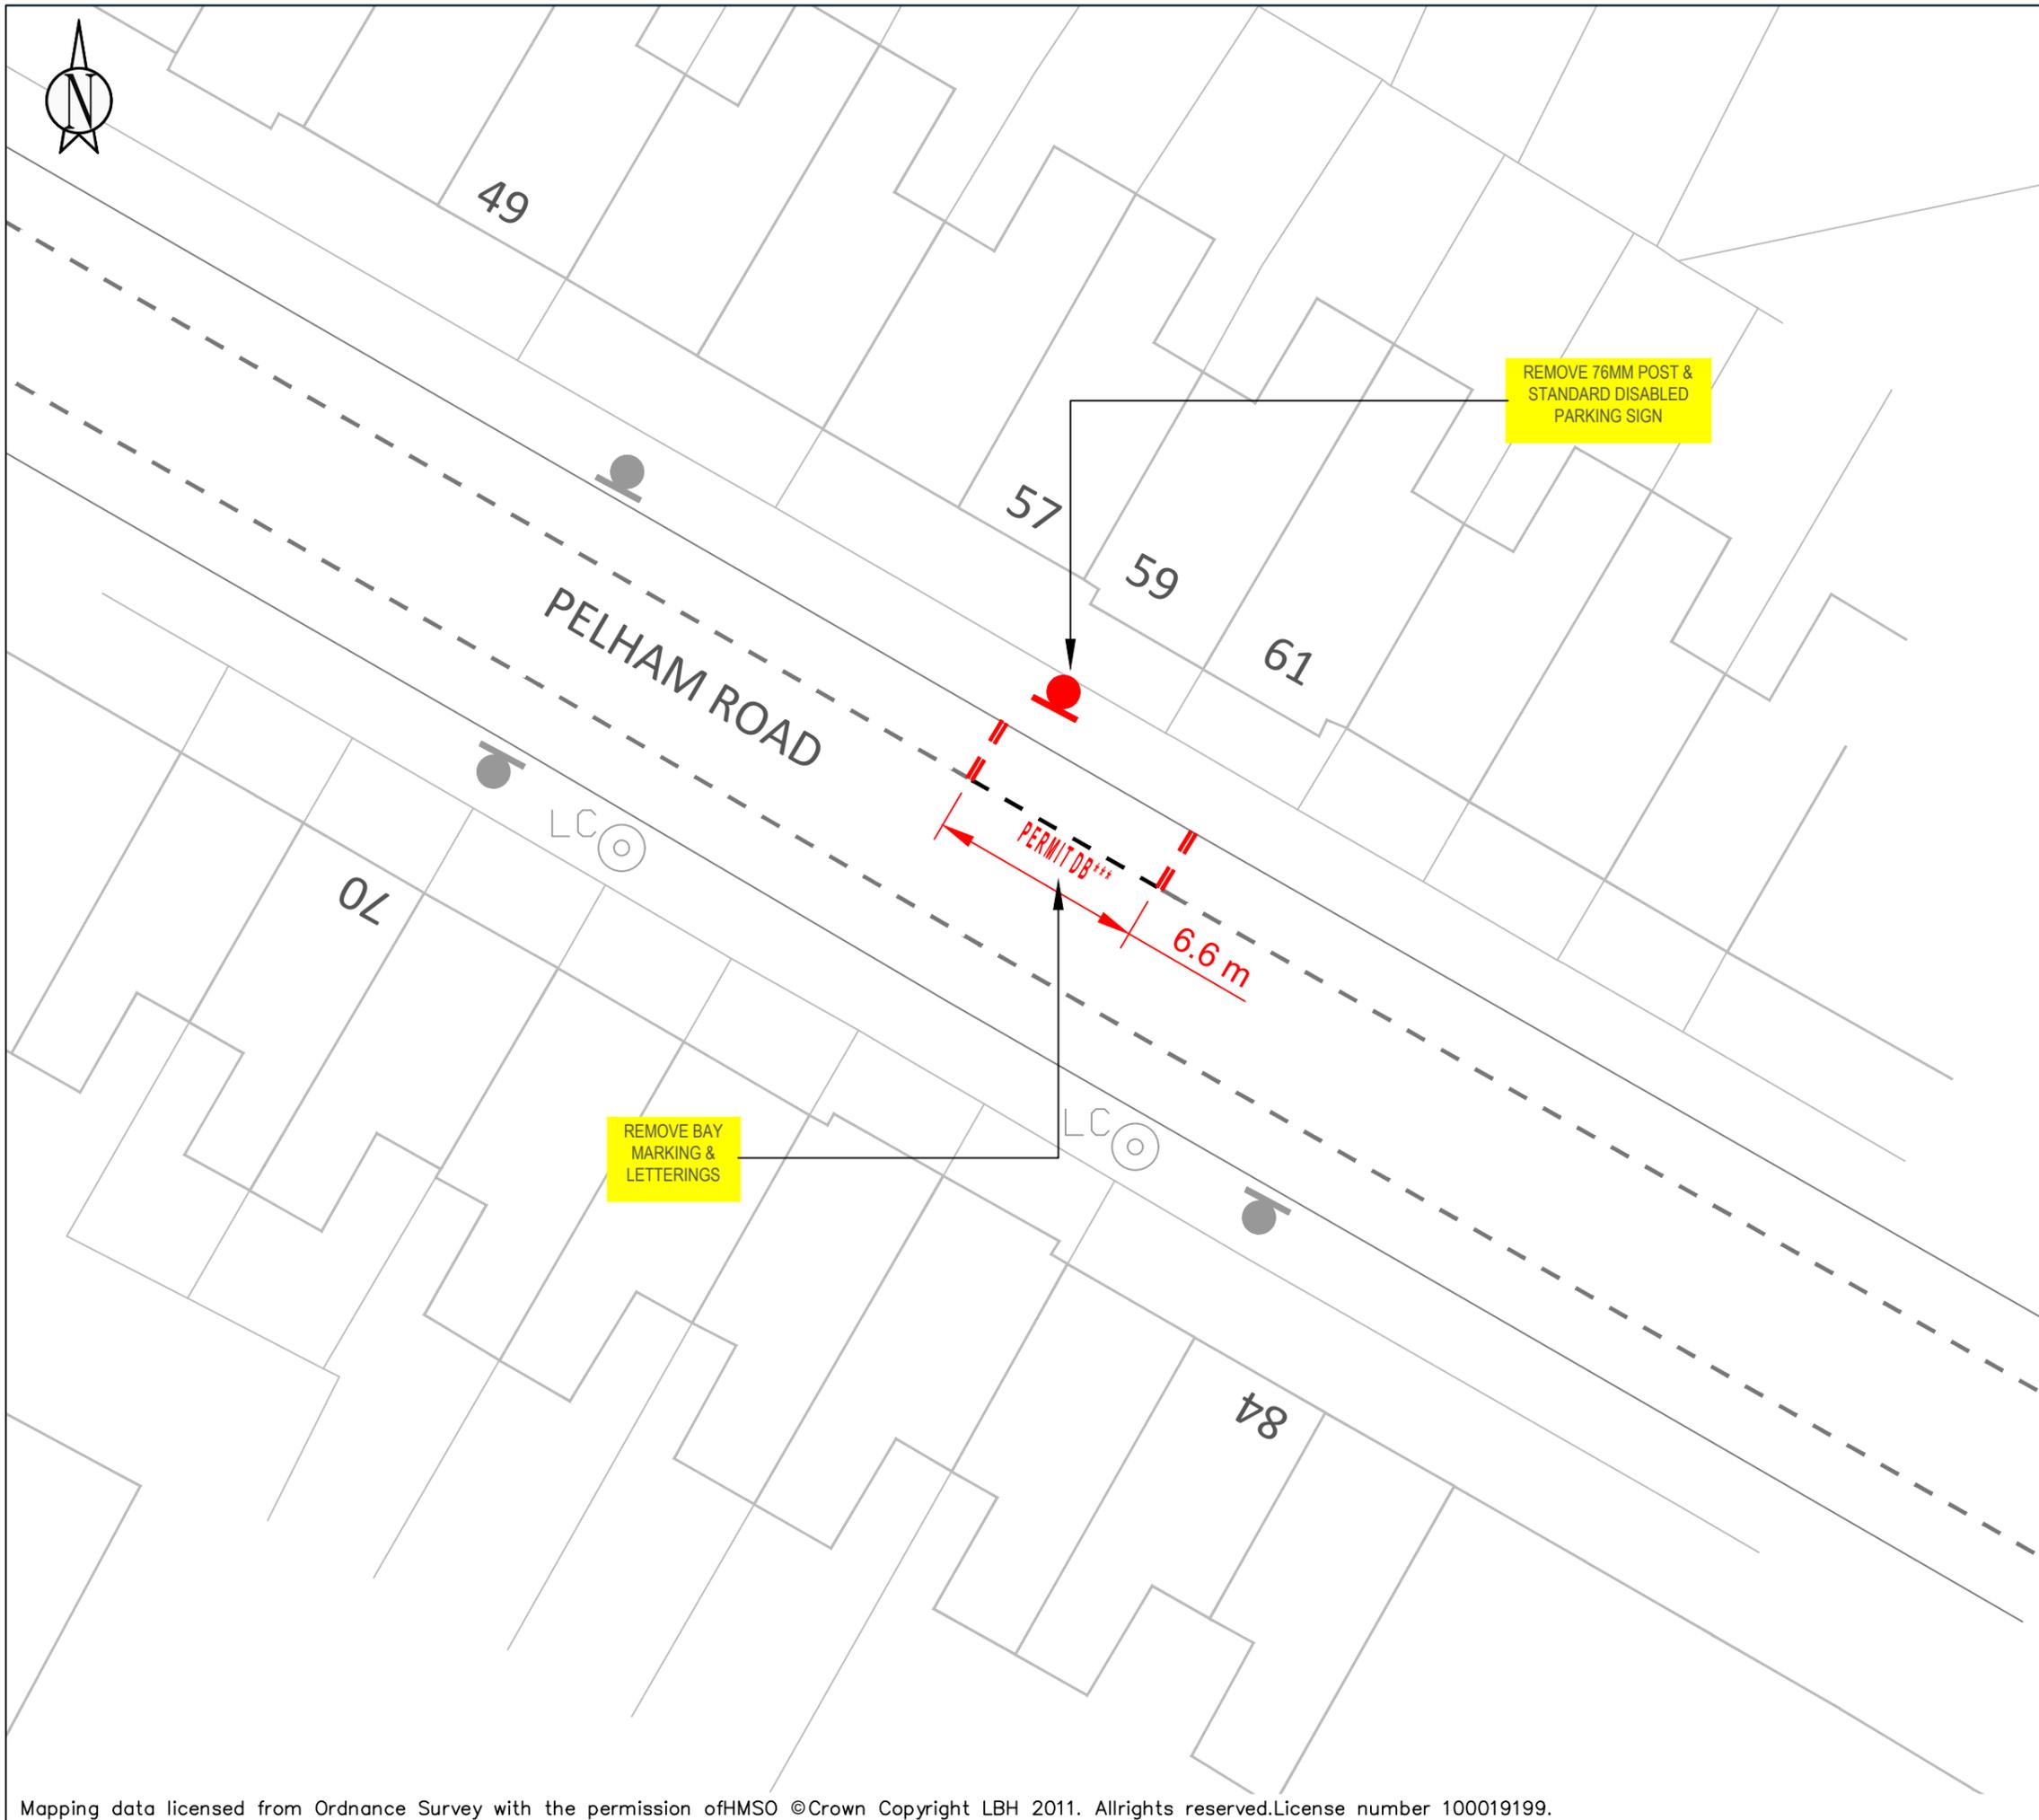

KEY

	NEW SINGLE YELLOW LINE
	NEW DOUBLE YELLOW LINE
	NEW KERB BLIP MARKINGS
	NEW PARKING BAY MARKINGS
	NEW DEDICATED DISABLED PARKING BAY LOCATION
	NEW DISABLED PARKING BAY LOCATION
	NEW 76MM POST WITH SIGN
	REMOVE SINGLE YELLOW LINE
	REMOVE DOUBLE YELLOW LINE
	REMOVE KERB BLIP MARKINGS
	REMOVE PARKING BAY MARKINGS
	REMOVE 76MM POST WITH SIGN
	LAMP COLUMN WITH SIGN
	DROPPED KERB/CROSSOVER

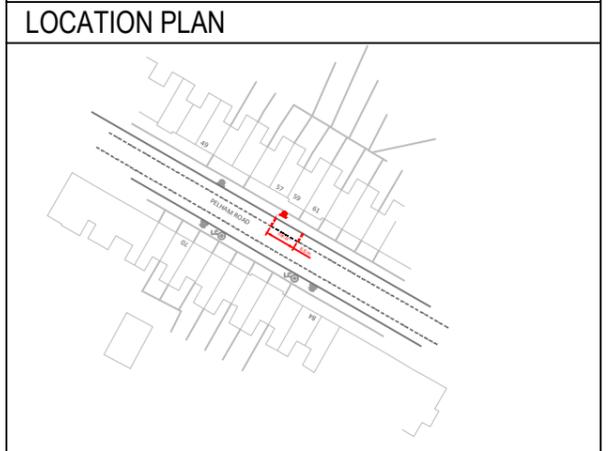

SITE LOCATION:
 OUTSIDE 59 PELHAM ROAD N22


WORKS:
 REMOVE DISABLED BAY

NOTES:

SCALE:
 1:200 @_A3

DRAWN: AK	CHECK: XX	DATE DRAWN: 16/12/2024
---------------------	---------------------	----------------------------------

BATCH NO.
 DPB-2024-03

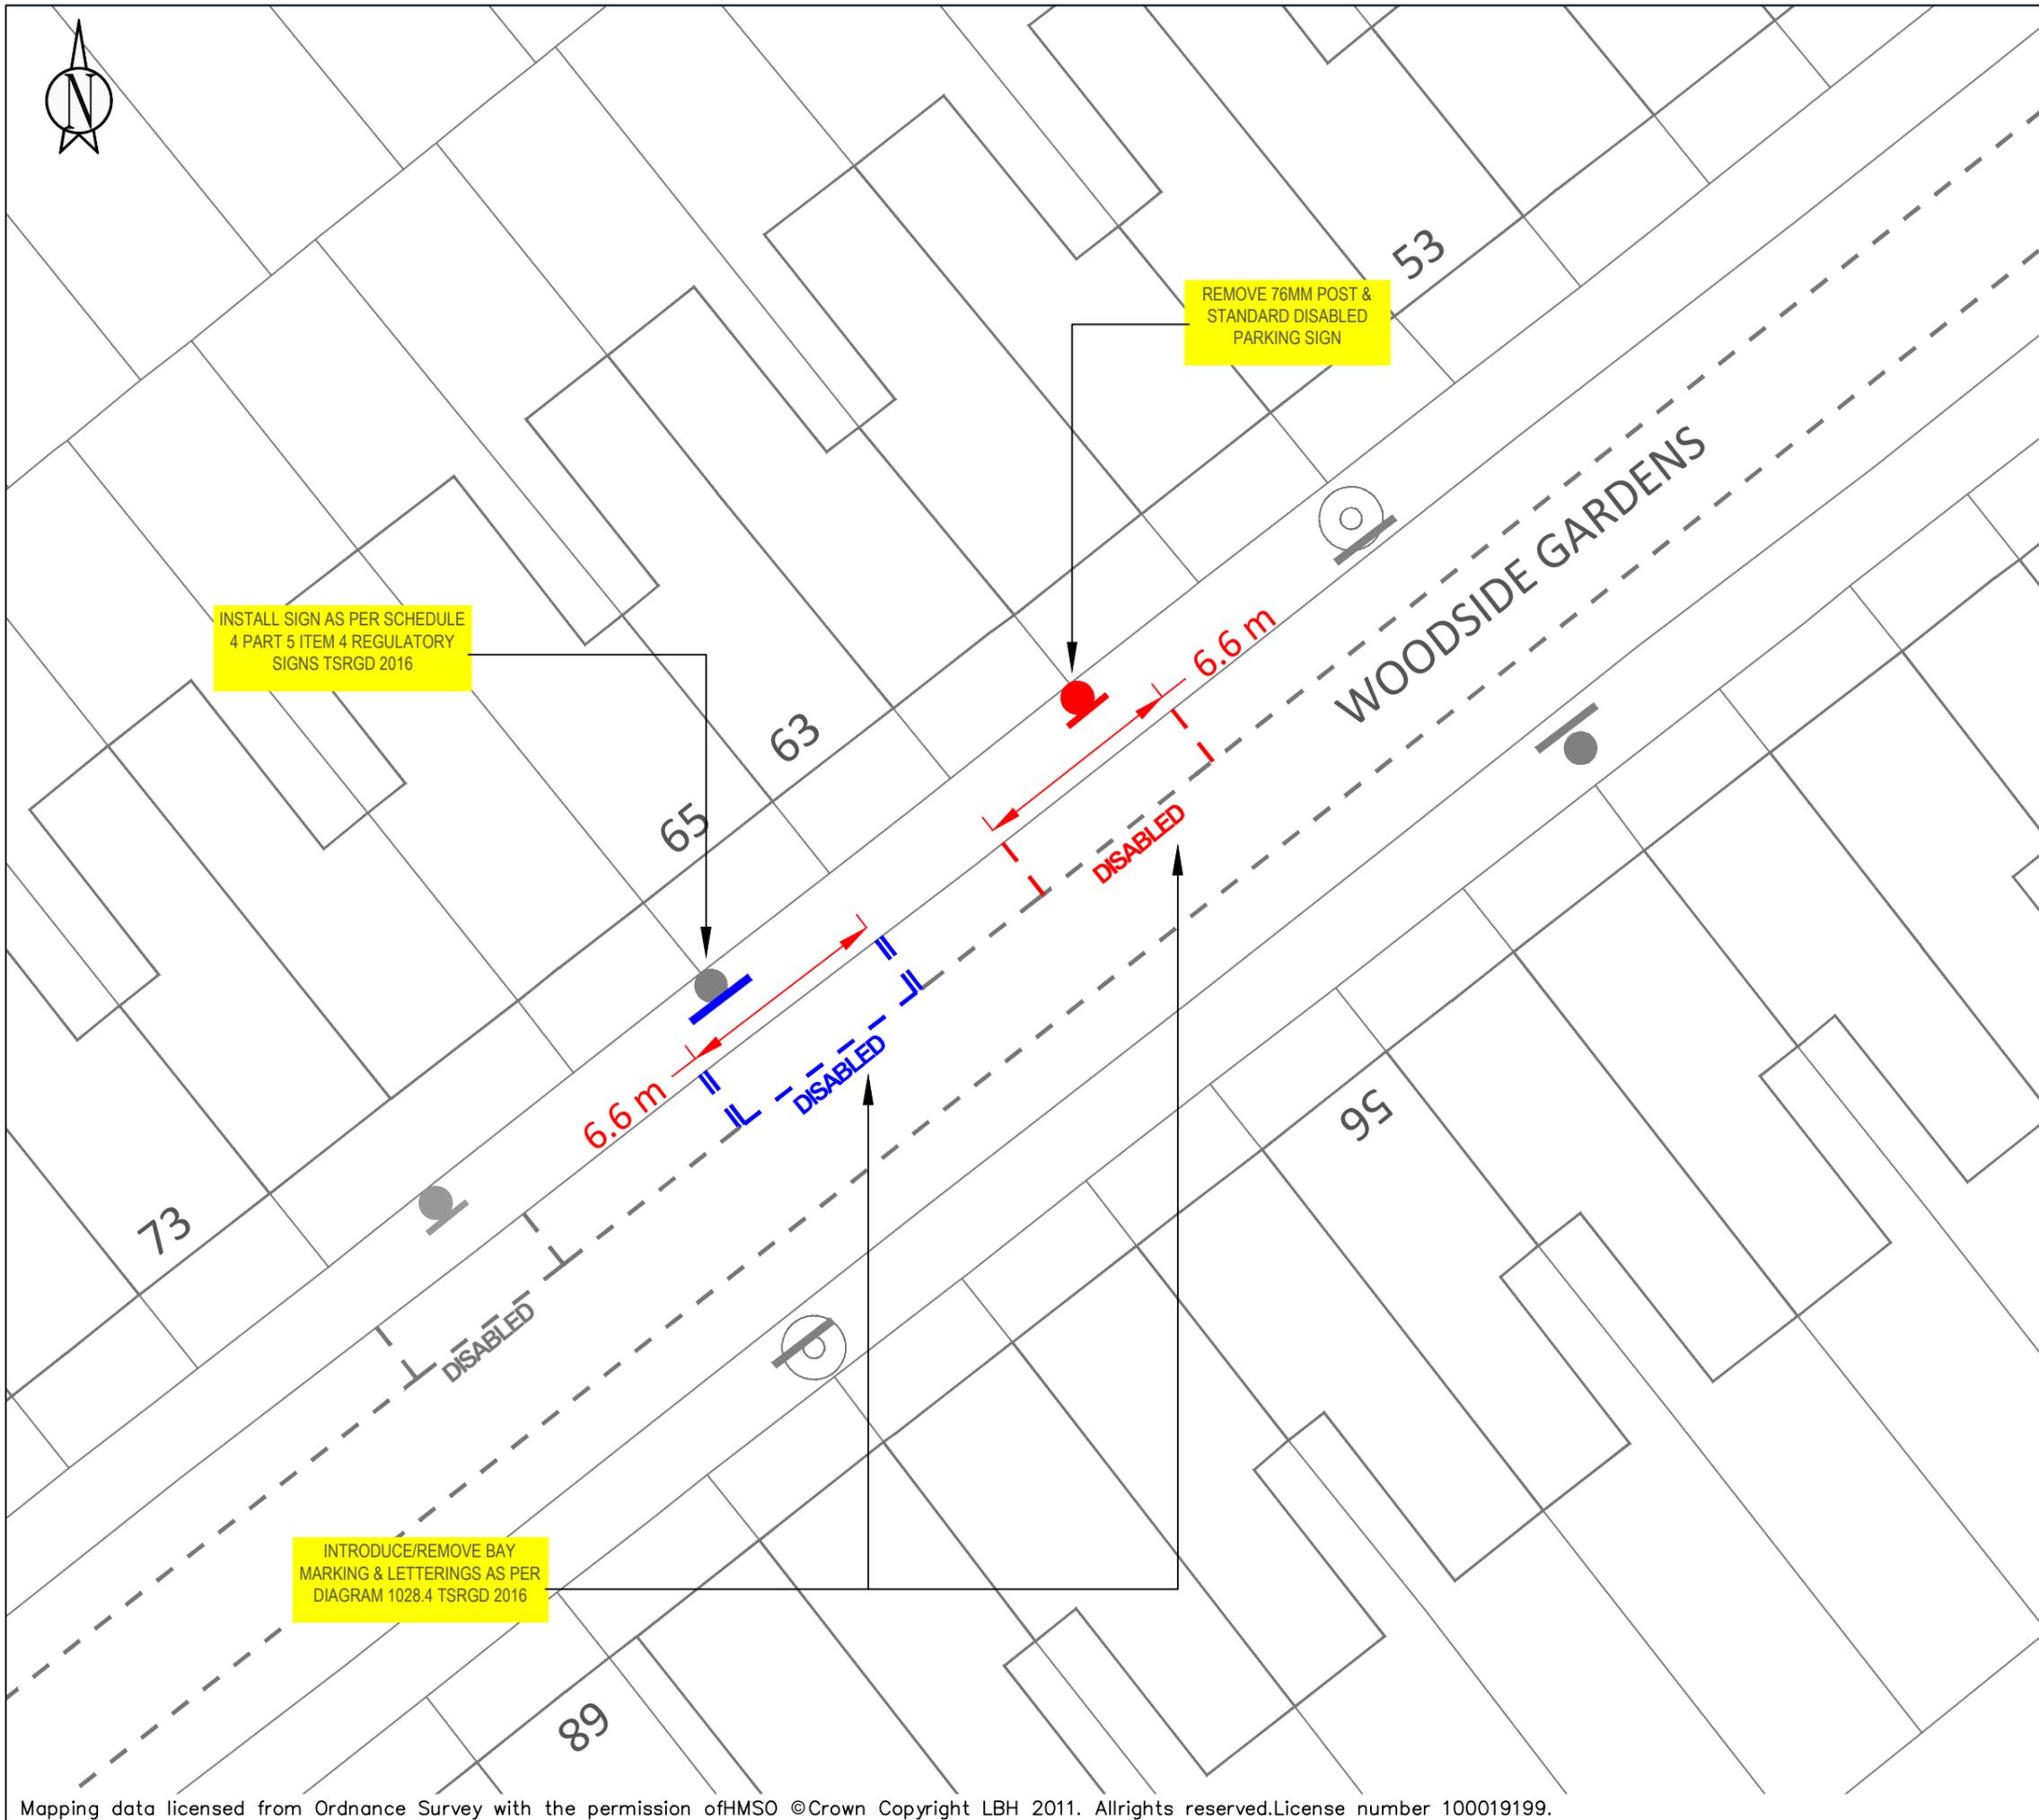


INSTALL SIGN AS PER SCHEDULE 4 PART 5 ITEM 4 REGULATORY SIGNS TSRGD 2016

REMOVE 76MM POST & STANDARD DISABLED PARKING SIGN

INTRODUCE/REMOVE BAY MARKING & LETTERINGS AS PER DIAGRAM 1028.4 TSRGD 2016

KEY

	NEW SINGLE YELLOW LINE
	NEW DOUBLE YELLOW LINE
	NEW KERB BLIP MARKINGS
	NEW PARKING BAY MARKINGS
	NEW DEDICATED DISABLED PARKING BAY LOCATION
	NEW DISABLED PARKING BAY LOCATION
	NEW 76MM POST WITH SIGN
	REMOVE SINGLE YELLOW LINE
	REMOVE DOUBLE YELLOW LINE
	REMOVE KERB BLIP MARKINGS
	REMOVE PARKING BAY MARKINGS
	REMOVE 76MM POST WITH SIGN
	LAMP COLUMN WITH SIGN
	DROPPED KERB/CROSSOVER

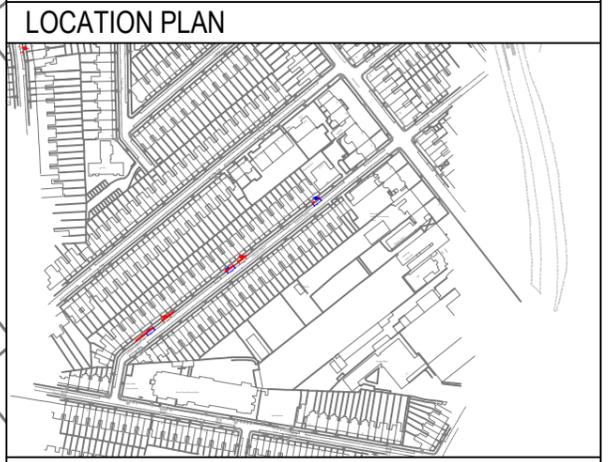

SITE LOCATION:
 OUTSIDE 61 & 65 WOODSIDE GARDENS N17


WORKS:
 RELOCATE EXISTING DISABLED BAY

NOTES:

SCALE:
 1:200 @_A3


DRAWN: AK	CHECK: XX	DATE DRAWN: 13/12/2024
---------------------	---------------------	----------------------------------

BATCH NO.
 DPB-2024-03

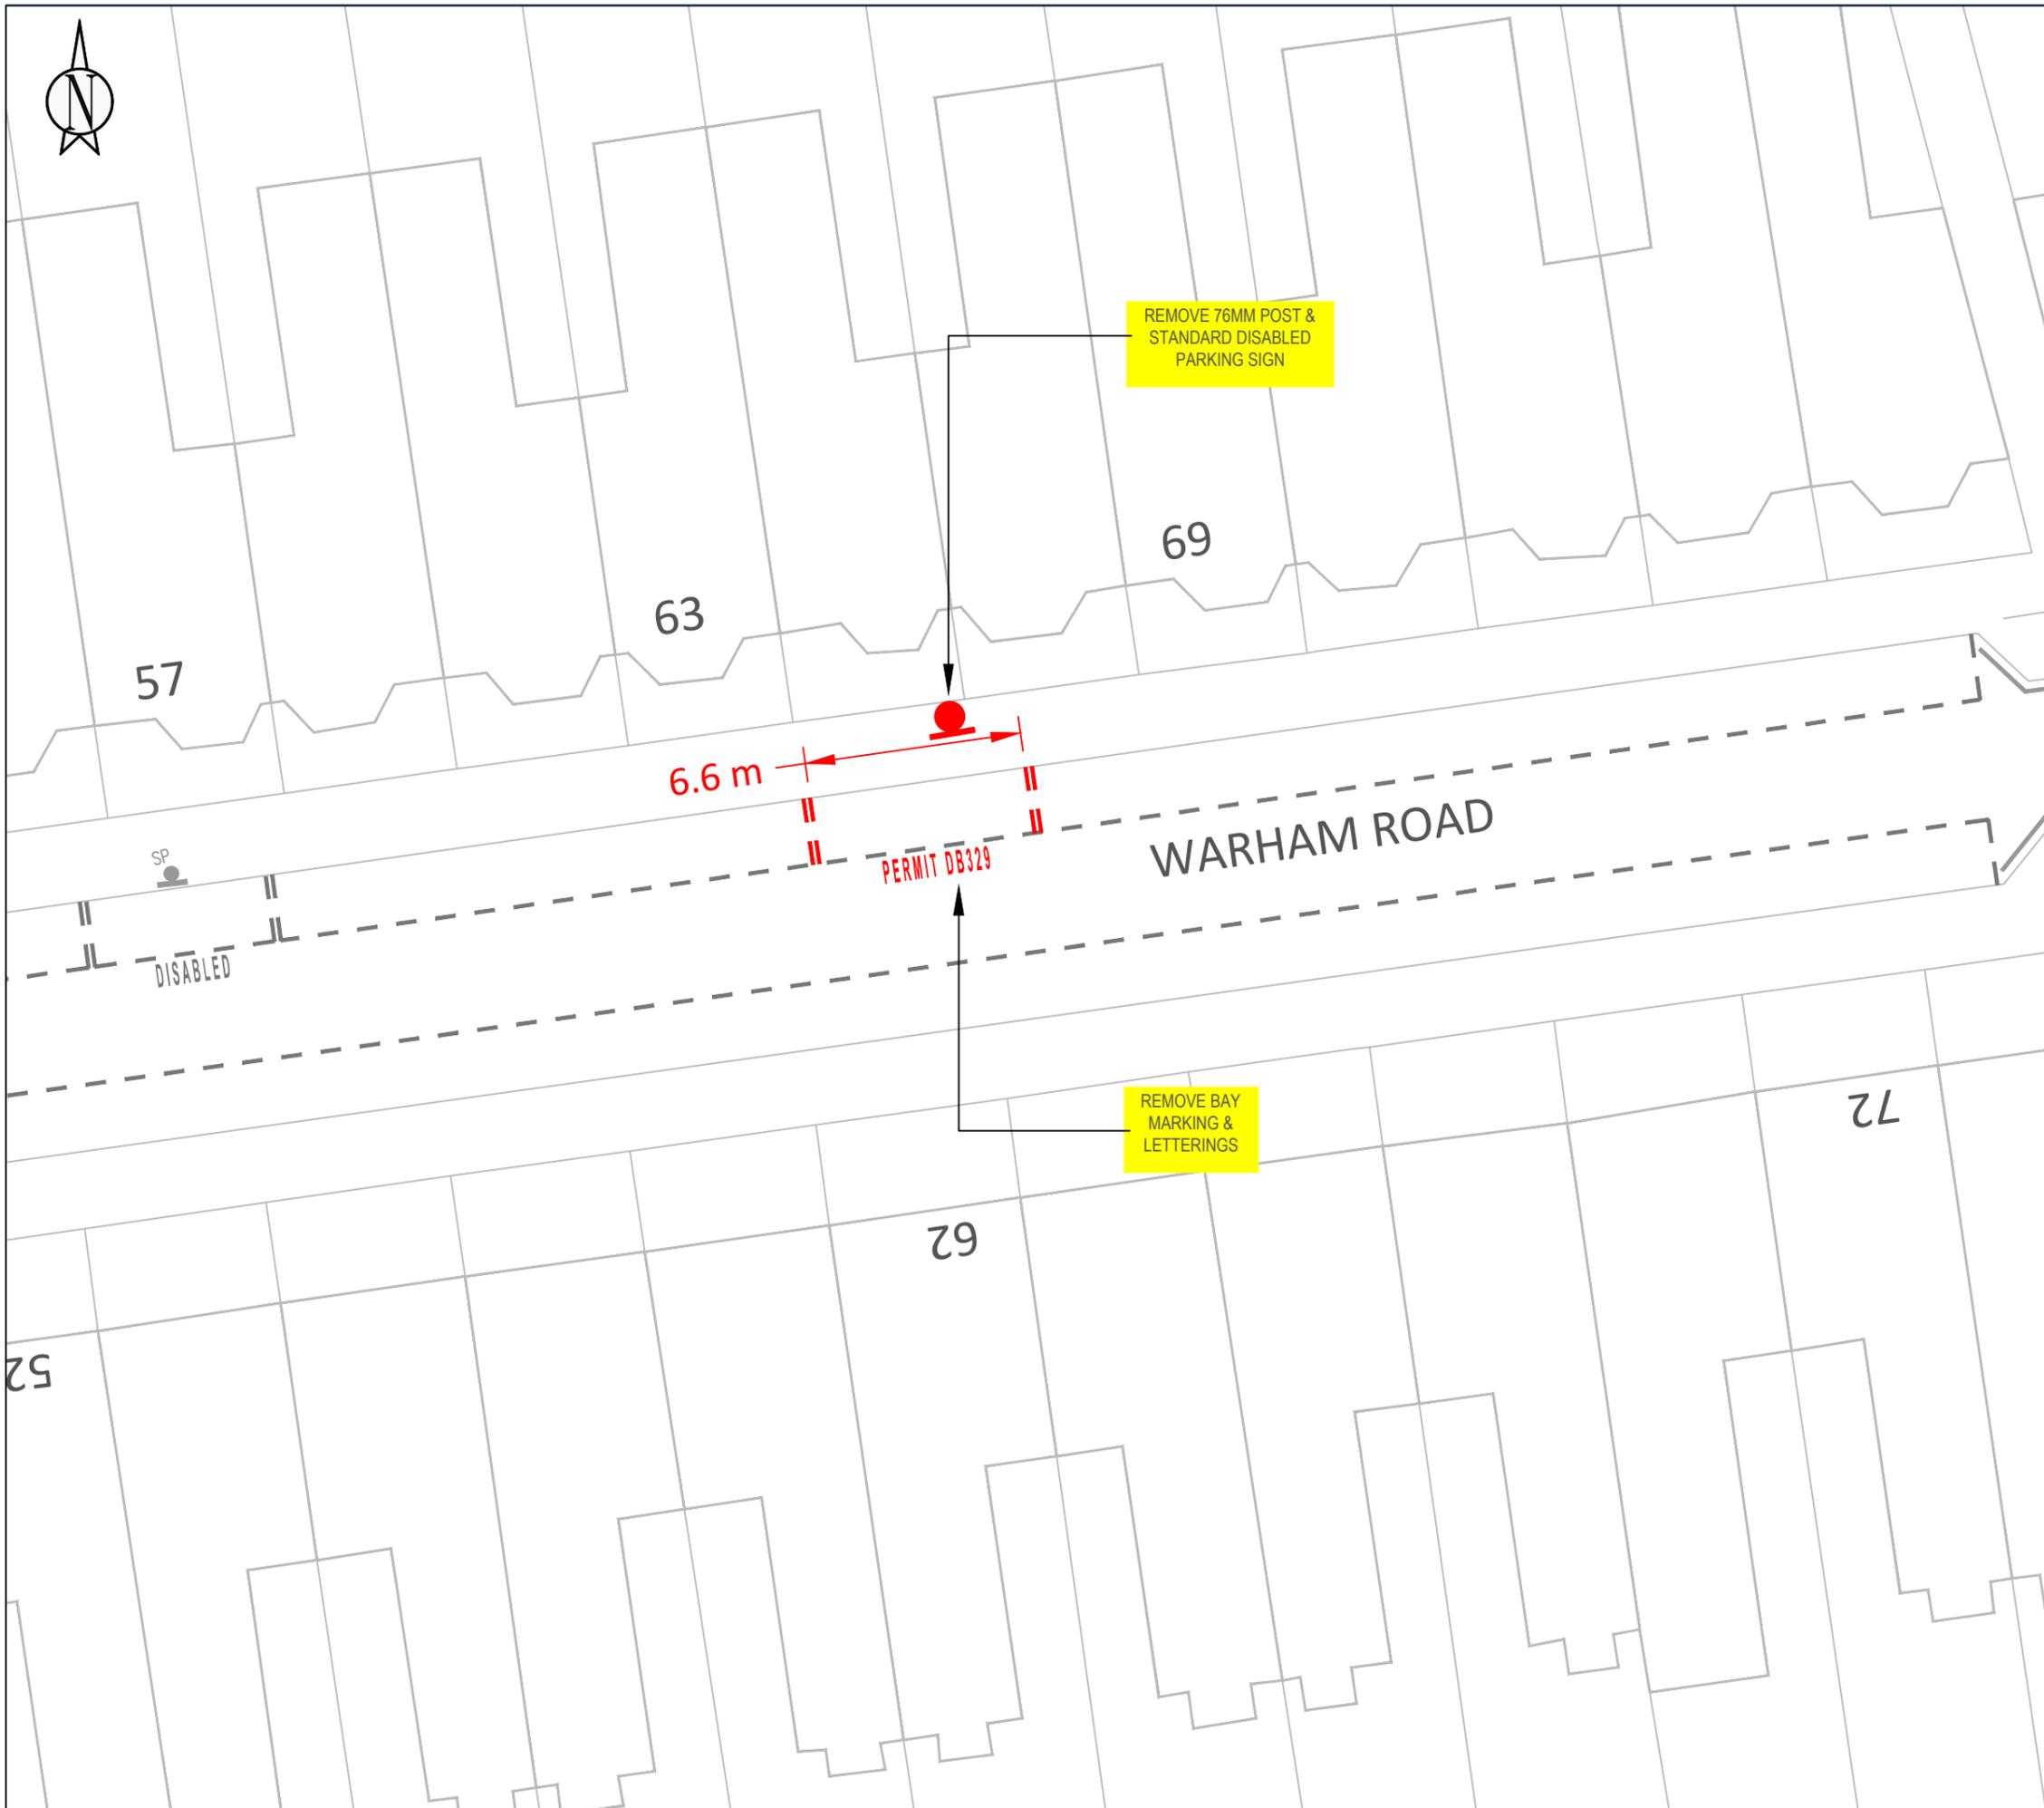

KEY

	NEW SINGLE YELLOW LINE
	NEW DOUBLE YELLOW LINE
	NEW KERB BLIP MARKINGS
	NEW PARKING BAY MARKINGS
	NEW DEDICATED DISABLED PARKING BAY LOCATION
	NEW DISABLED PARKING BAY LOCATION
	NEW 76MM POST WITH SIGN
	REMOVE SINGLE YELLOW LINE
	REMOVE DOUBLE YELLOW LINE
	REMOVE KERB BLIP MARKINGS
	REMOVE PARKING BAY MARKINGS
	REMOVE 76MM POST WITH SIGN
	LAMP COLUMN WITH SIGN
	DROPPED KERB/CROSSOVER

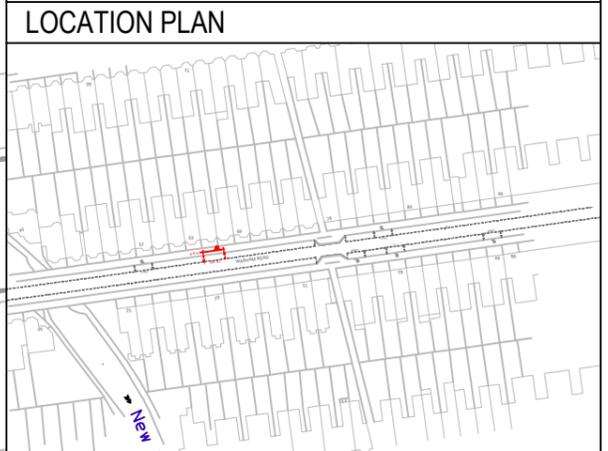

SITE LOCATION:
 OUTSIDE 65 WARHAM ROAD N4


WORKS:
 REMOVE DISABLED BAY

NOTES:

SCALE:
 1:200 @_A3

DRAWN: AK	CHECK: XX	DATE DRAWN: 16/12/2024
---------------------	---------------------	----------------------------------

BATCH NO.
 DPB-2024-03

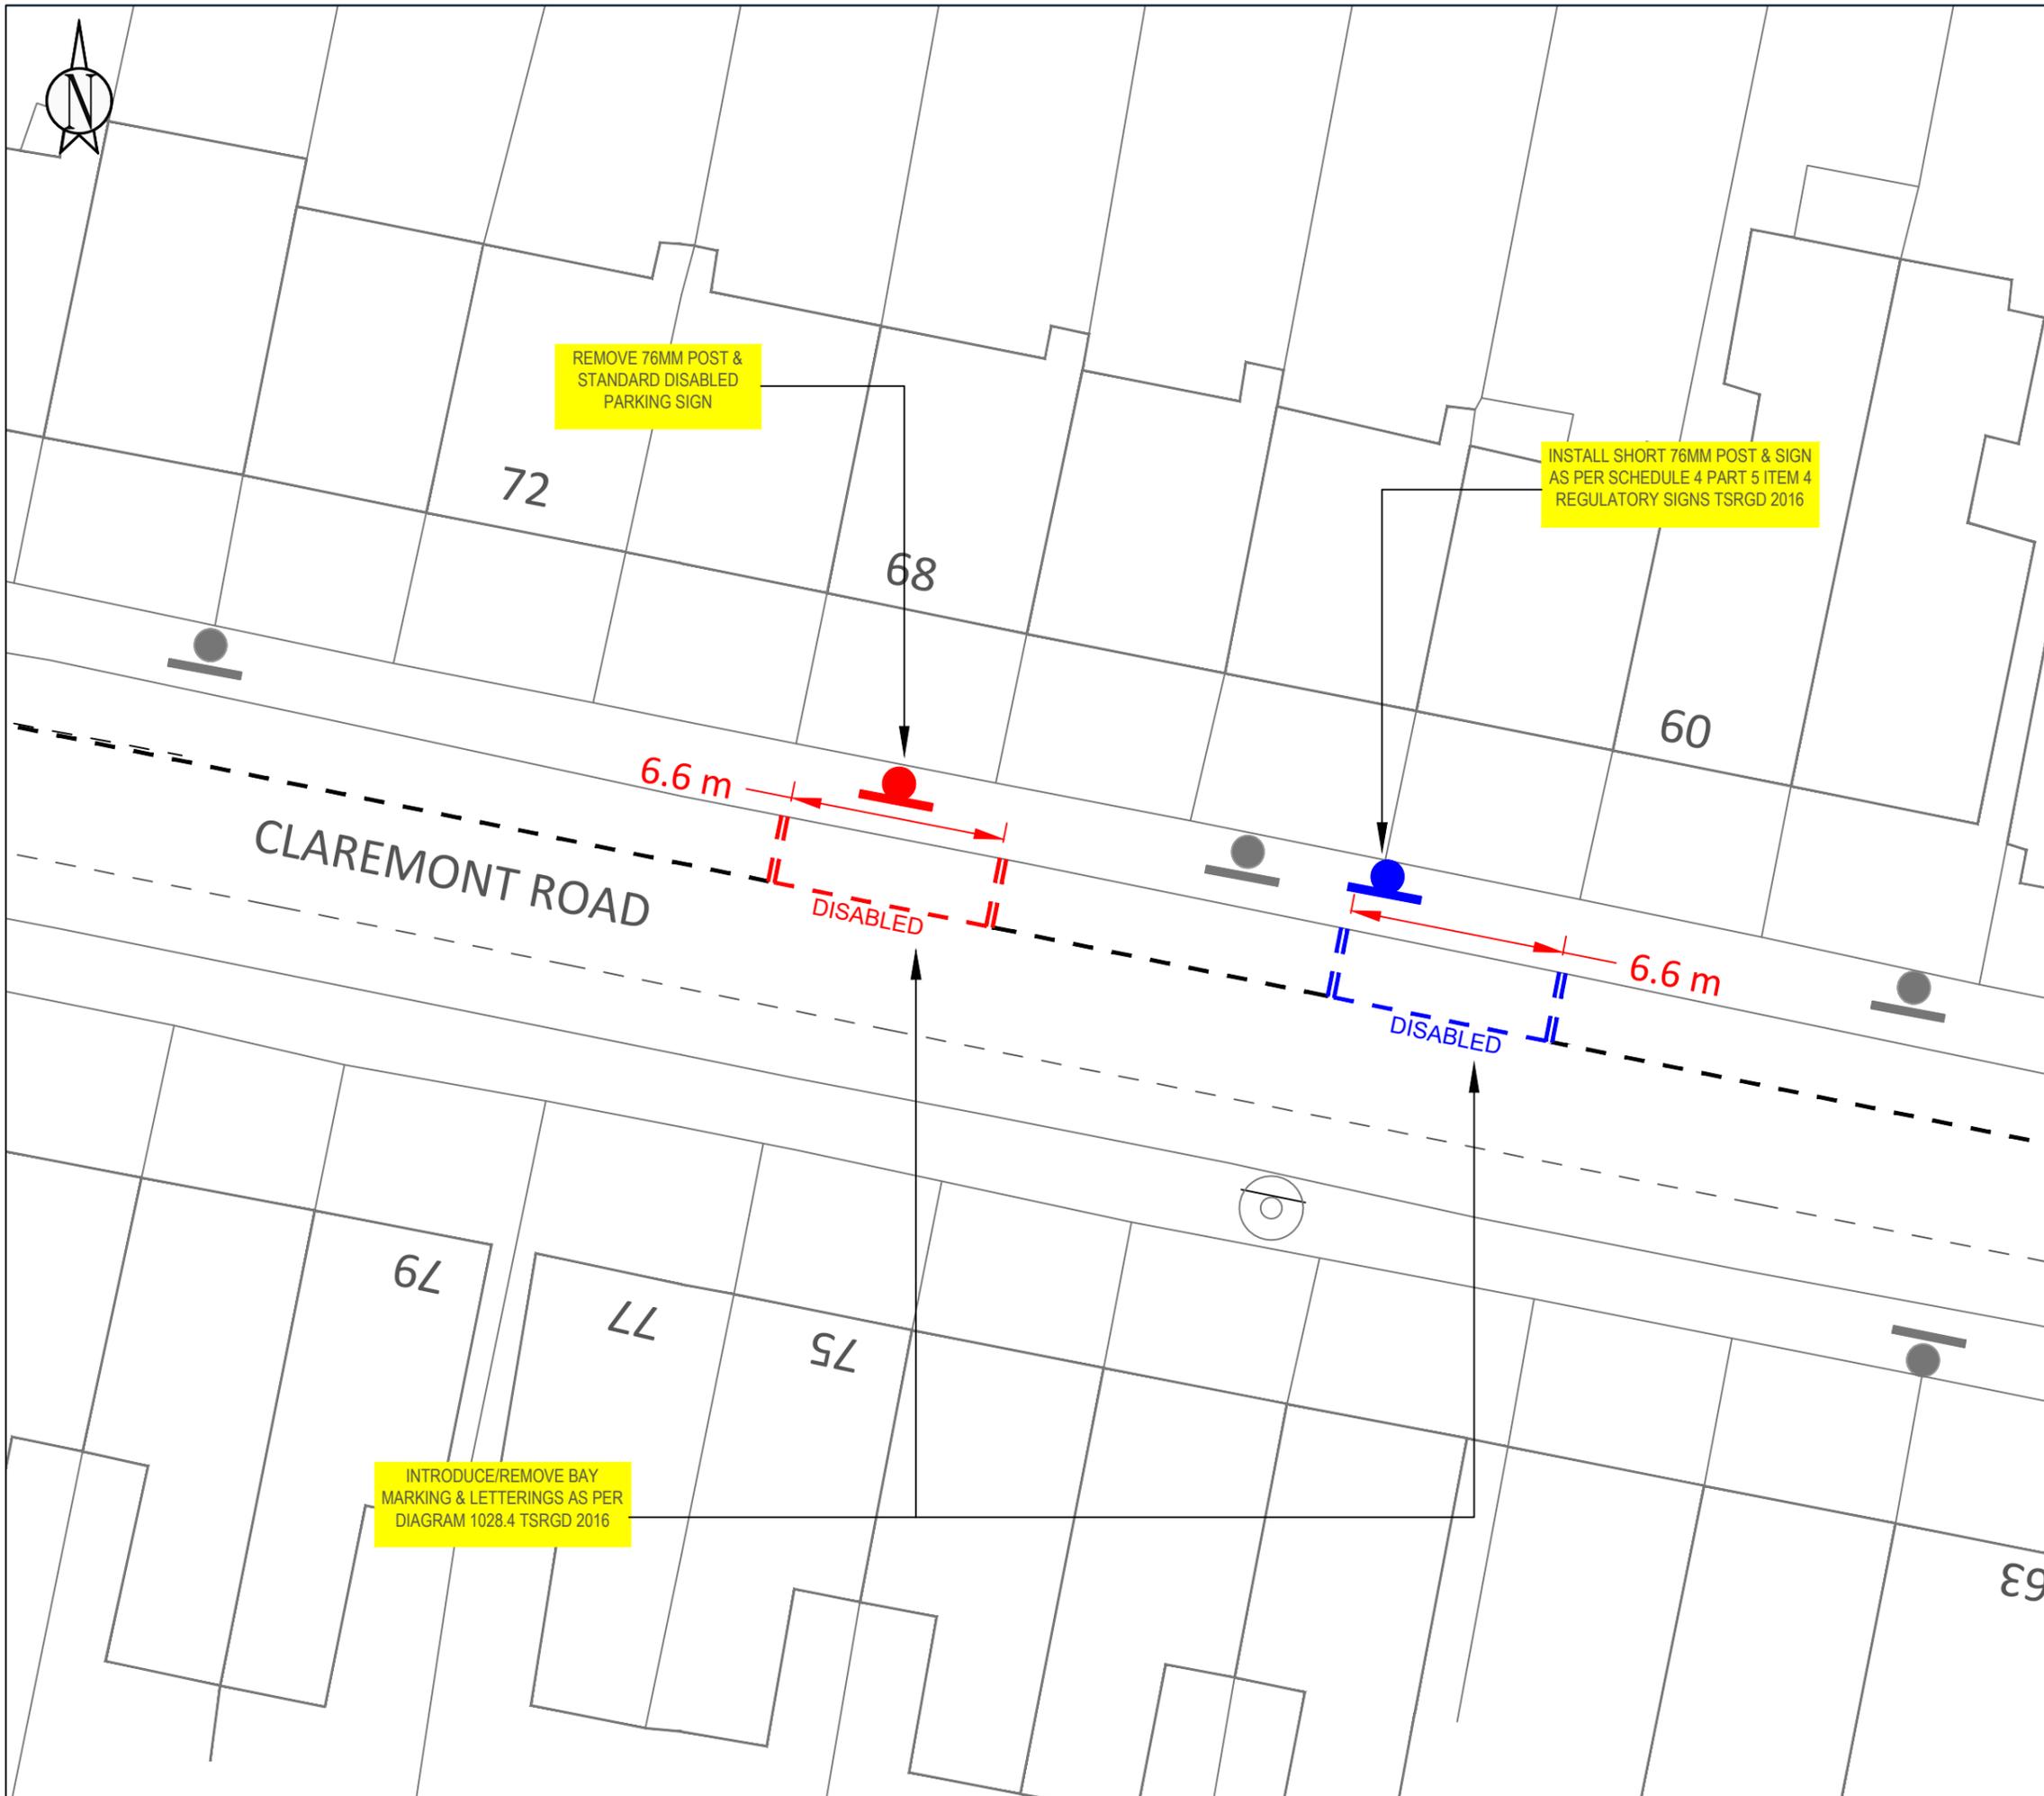


REMOVE 76MM POST & STANDARD DISABLED PARKING SIGN

INSTALL SHORT 76MM POST & SIGN AS PER SCHEDULE 4 PART 5 ITEM 4 REGULATORY SIGNS TSRGD 2016

INTRODUCE/REMOVE BAY MARKING & LETTERINGS AS PER DIAGRAM 1028.4 TSRGD 2016

KEY

	NEW SINGLE YELLOW LINE
	NEW DOUBLE YELLOW LINE
	NEW KERB BLIP MARKINGS
	NEW PARKING BAY MARKINGS
	NEW DEDICATED DISABLED PARKING BAY LOCATION
	NEW DISABLED PARKING BAY LOCATION
	NEW 76MM POST WITH SIGN
	REMOVE SINGLE YELLOW LINE
	REMOVE DOUBLE YELLOW LINE
	REMOVE KERB BLIP MARKINGS
	REMOVE PARKING BAY MARKINGS
	REMOVE 76MM POST WITH SIGN
	LAMP COLUMN WITH SIGN
	DROPPED KERB/CROSSOVER

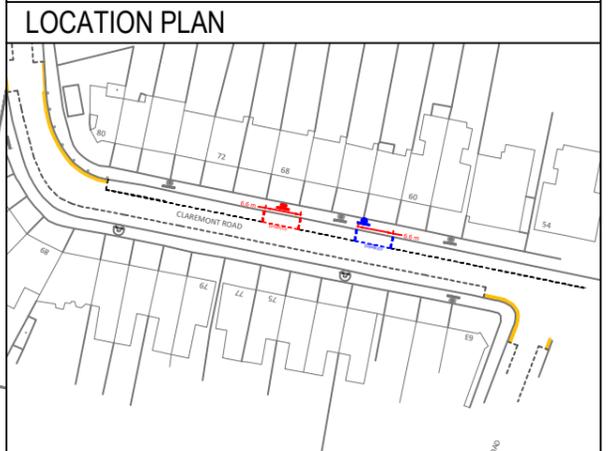

SITE LOCATION:
OUTSIDE 68 & 62 CLAREMONT ROAD N6


WORKS:
RELOCATE EXISTING DISABLED BAY

NOTES:

SCALE:
1:200 @ A3


DRAWN: AK	CHECK: XX	DATE DRAWN: 13/12/2024
---------------------	---------------------	----------------------------------

BATCH NO.
DPB-2024-03

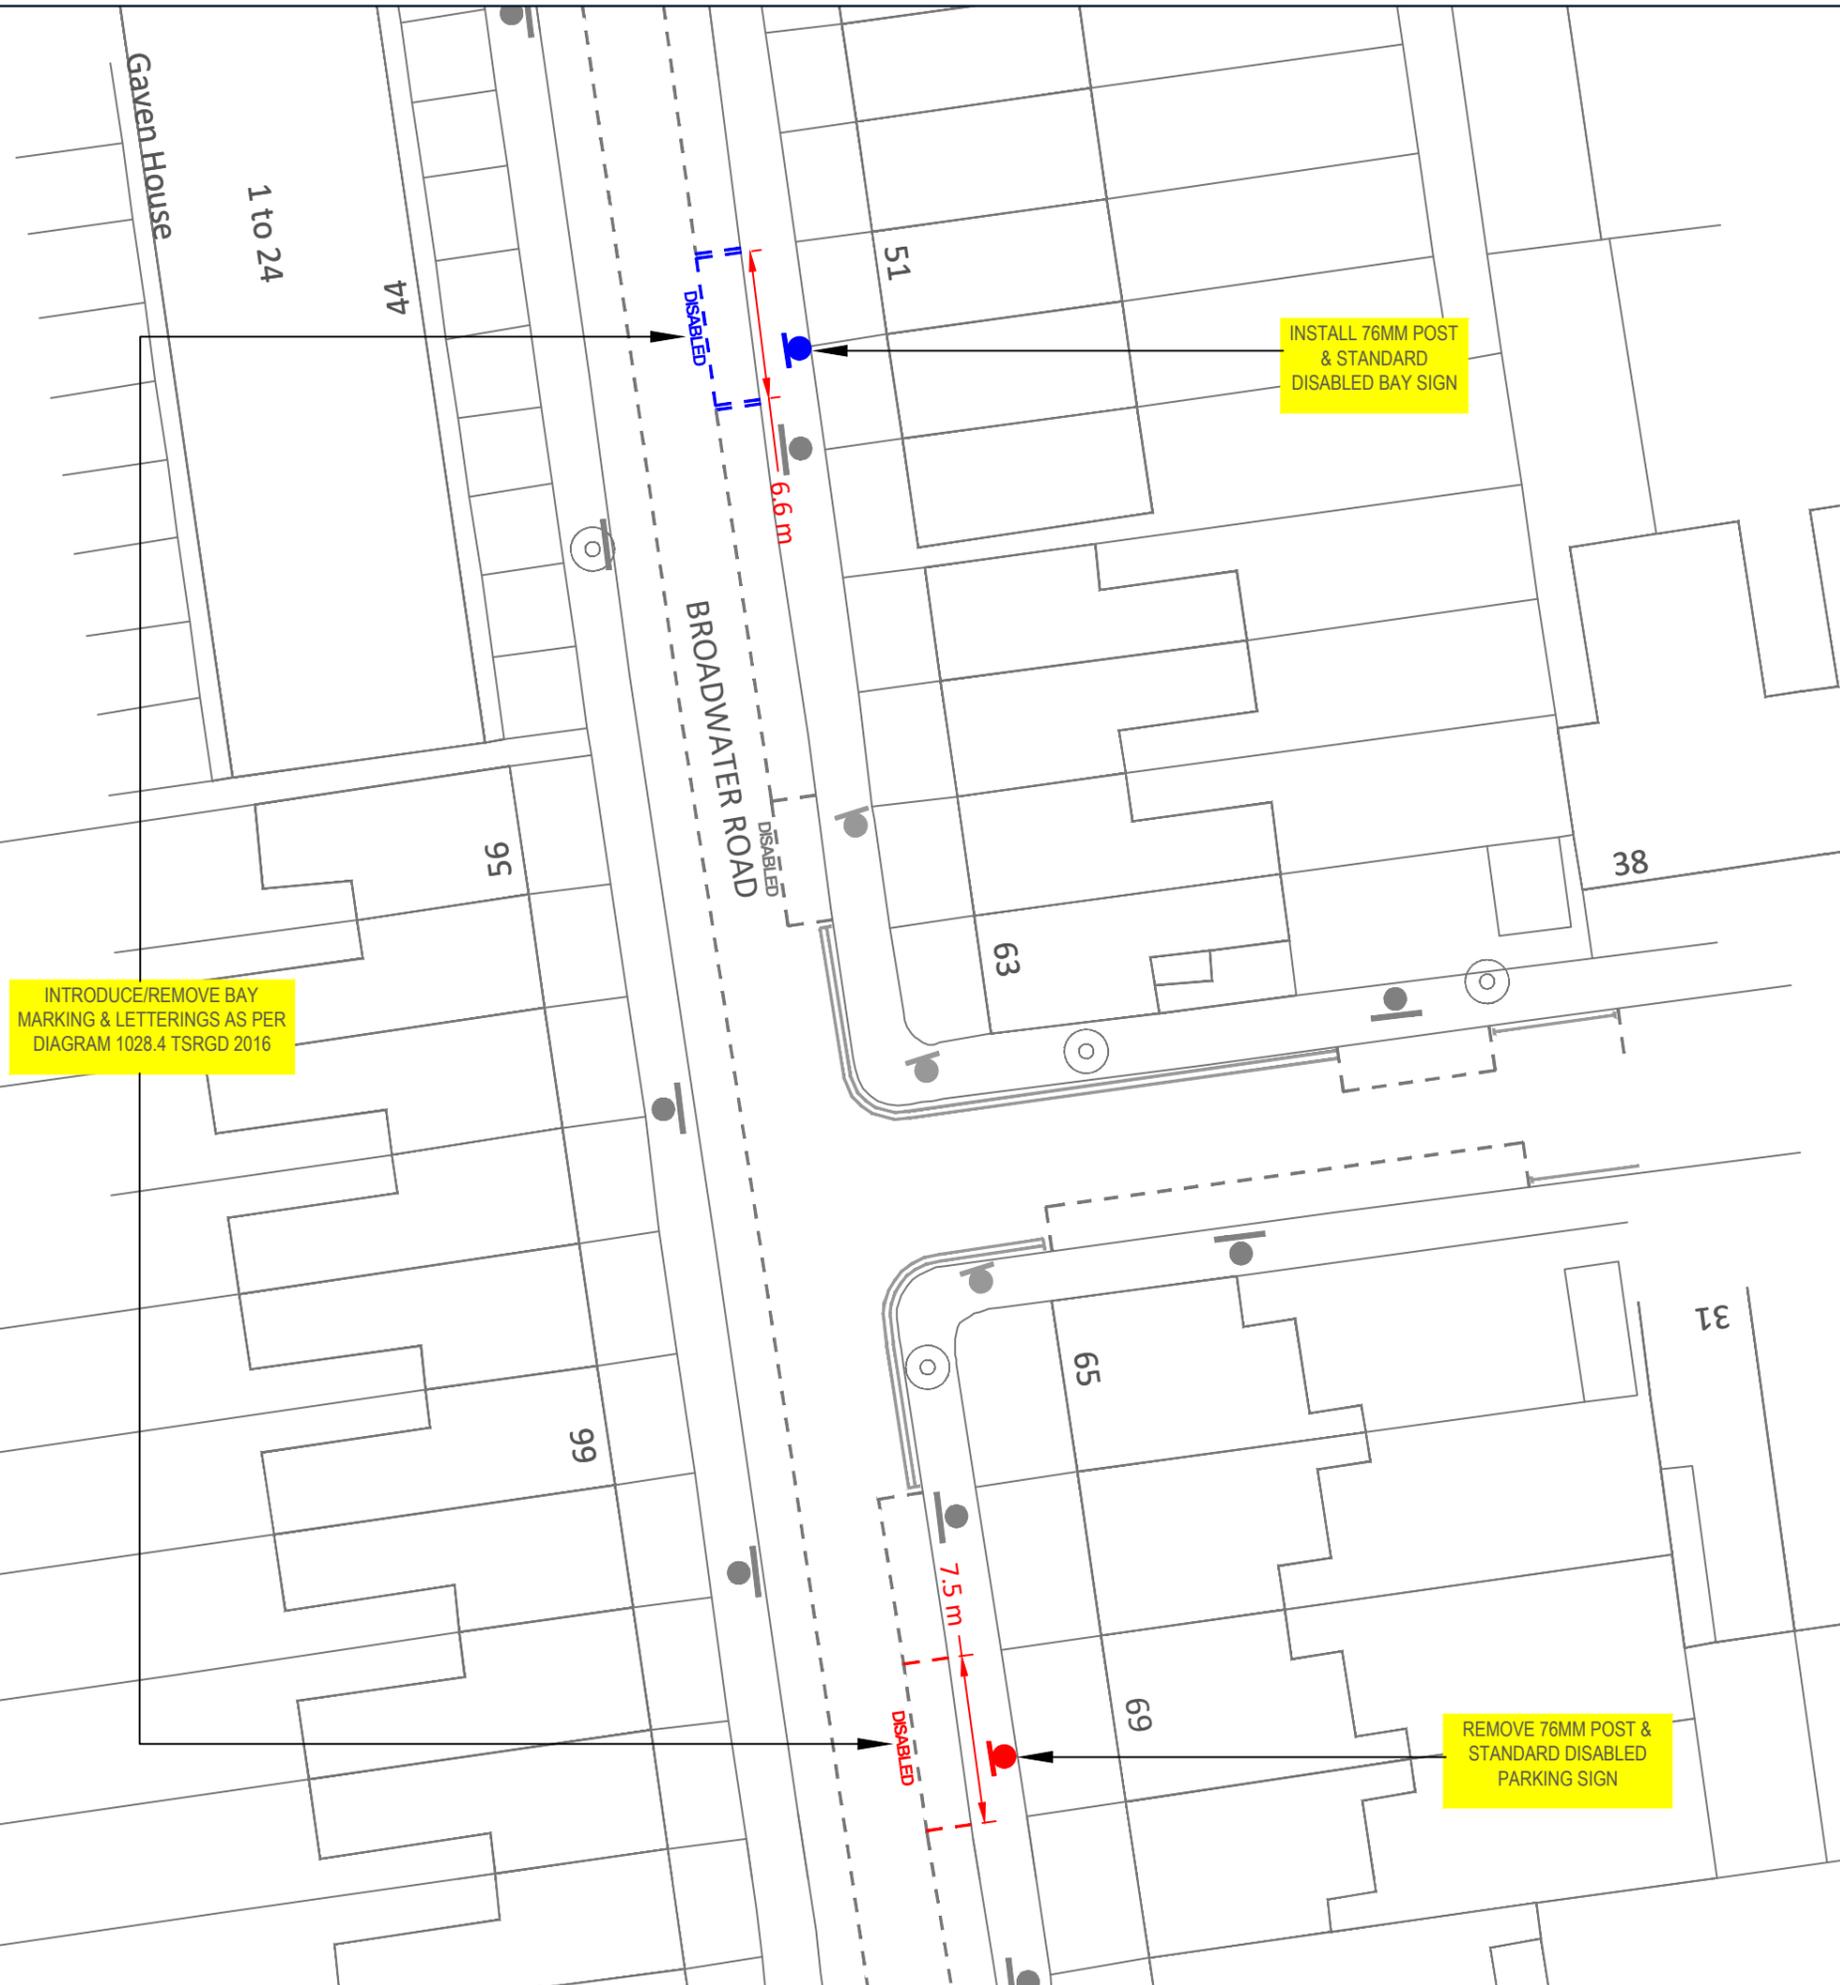

KEY

	NEW SINGLE YELLOW LINE
	NEW DOUBLE YELLOW LINE
	NEW KERB BLIP MARKINGS
	NEW PARKING BAY MARKINGS
	NEW DEDICATED DISABLED PARKING BAY LOCATION
	NEW DISABLED PARKING BAY LOCATION
	NEW 76MM POST WITH SIGN
	REMOVE SINGLE YELLOW LINE
	REMOVE DOUBLE YELLOW LINE
	REMOVE KERB BLIP MARKINGS
	REMOVE PARKING BAY MARKINGS
	REMOVE 76MM POST WITH SIGN
	LAMP COLUMN WITH SIGN
	DROPPED KERB/CROSSOVER

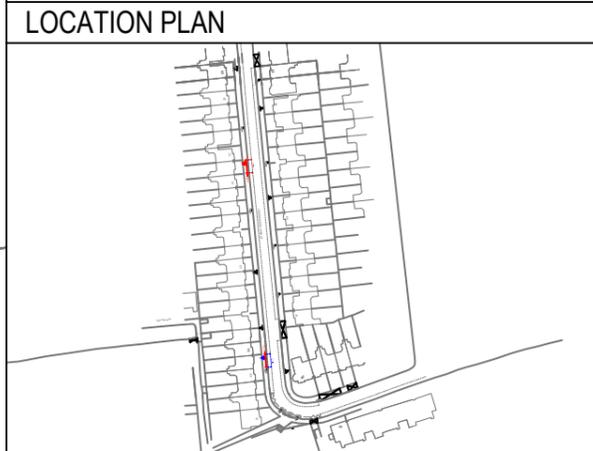

SITE LOCATION:
 OUTSIDE 51 & 69 BROADWATER ROAD N17

WORKS:
 RELOCATE EXISTING DISABLED BAY

NOTES:

SCALE:
 NTS @ A3


DRAWN: AK	CHECK: XX	DATE DRAWN: 13/12/2024
---------------------	---------------------	----------------------------------

BATCH NO.
 DPB-2024-03



KEY

	NEW SINGLE YELLOW LINE
	NEW DOUBLE YELLOW LINE
	NEW KERB BLIP MARKINGS
	NEW PARKING BAY MARKINGS
	NEW DEDICATED DISABLED PARKING BAY LOCATION
	NEW DISABLED PARKING BAY LOCATION
	NEW 76MM POST WITH SIGN
	REMOVE SINGLE YELLOW LINE
	REMOVE DOUBLE YELLOW LINE
	REMOVE KERB BLIP MARKINGS
	REMOVE PARKING BAY MARKINGS
	REMOVE 76MM POST WITH SIGN
	LAMP COLUMN WITH SIGN
	DROPPED KERB/CROSSOVER

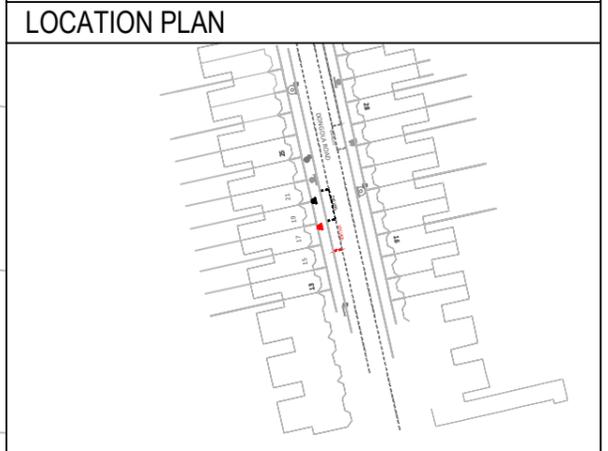

SITE LOCATION:
 OUTSIDE 72 HORNSEY PARK ROAD N8

WORKS:
 REMOVE DISABLED BAY

NOTES:

SCALE:
 1:200 @_A3


DRAWN: AK	CHECK: XX	DATE DRAWN: 16/12/2024
---------------------	---------------------	----------------------------------

BATCH NO.
 DPB-2024-03




INSTALL 76MM POST, RELOCATE CPZ SIGN TO NEW POST & INSTALL STANDARD DISABLED BAY SIGN TO LAMP COLUMN

REMOVE 76MM POST & STANDARD DISABLED PARKING SIGN

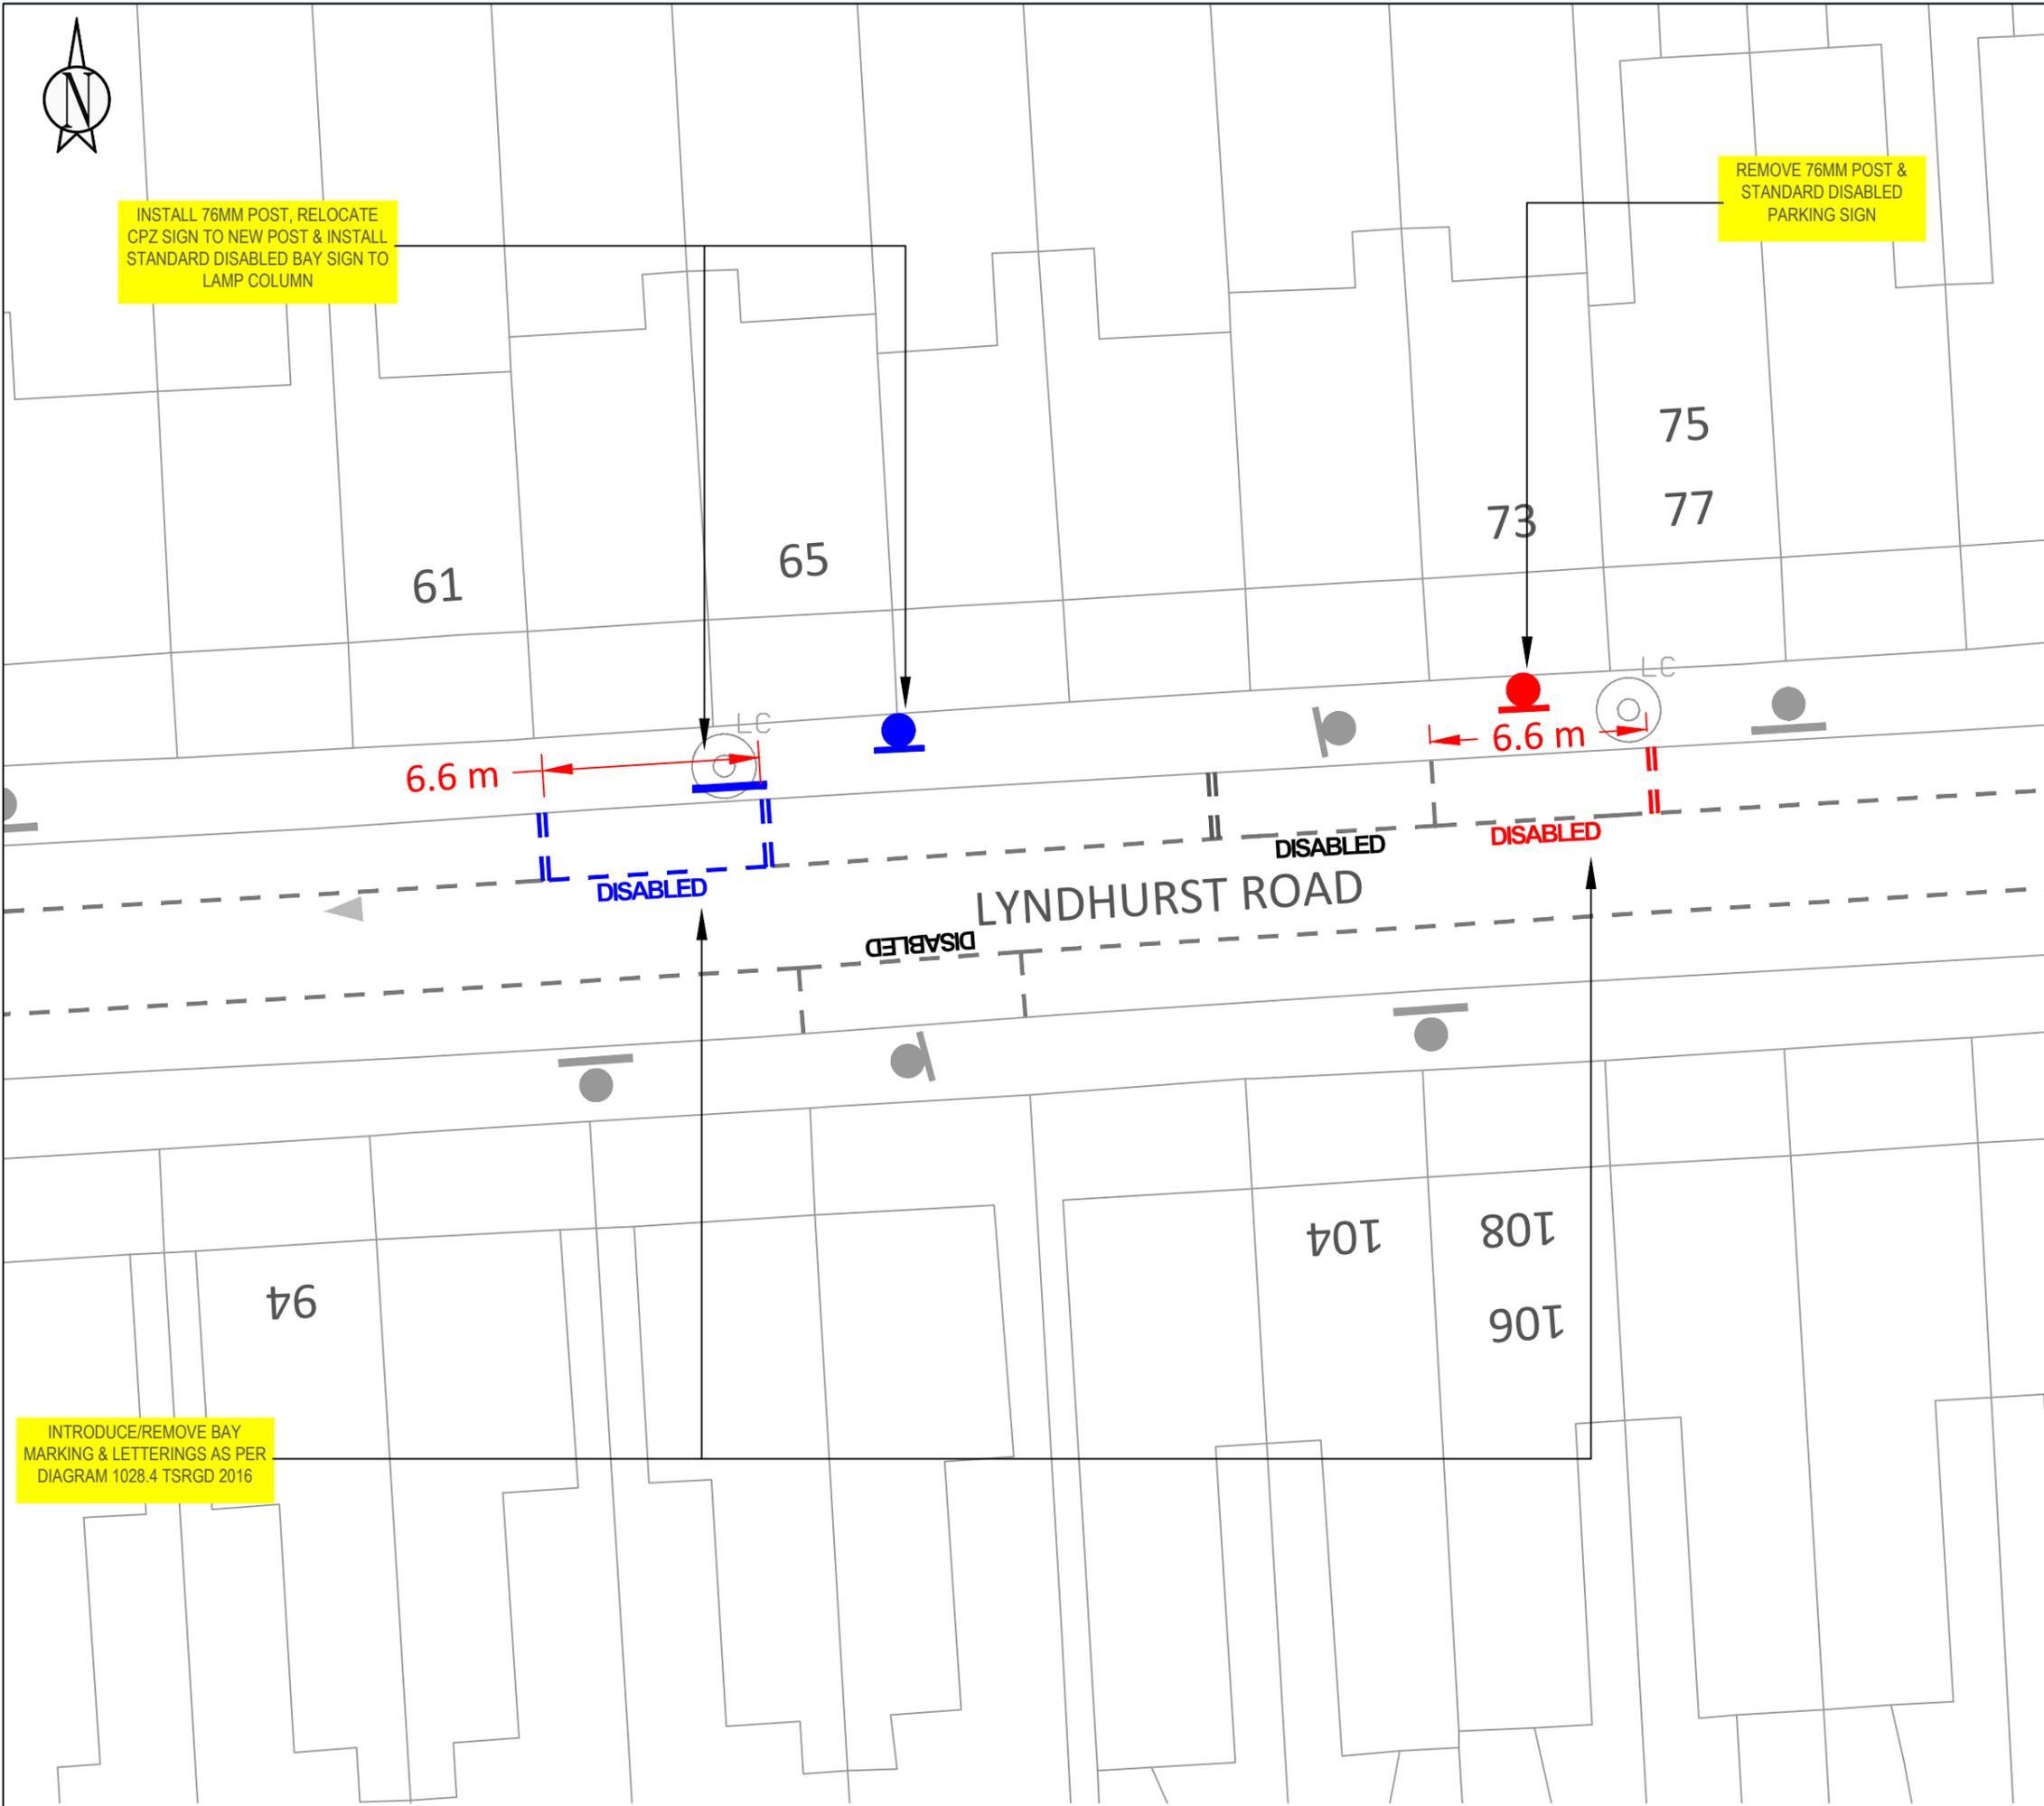

- KEY**
- NEW SINGLE YELLOW LINE
 - NEW DOUBLE YELLOW LINE
 - NEW KERB BLIP MARKINGS
 - NEW PARKING BAY MARKINGS
 - NEW DEDICATED DISABLED PARKING BAY LOCATION
 - NEW DISABLED PARKING BAY LOCATION
 - NEW 76MM POST WITH SIGN
 - REMOVE SINGLE YELLOW LINE
 - REMOVE DOUBLE YELLOW LINE
 - REMOVE KERB BLIP MARKINGS
 - REMOVE PARKING BAY MARKINGS
 - REMOVE 76MM POST WITH SIGN
 - LAMP COLUMN WITH SIGN
 - DROPPED KERB/CROSSOVER

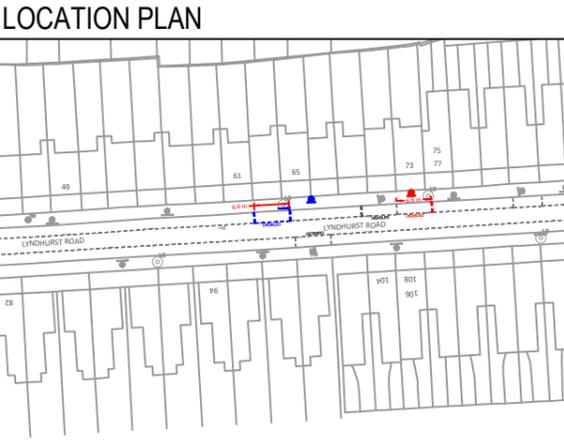

SITE LOCATION:
OUTSIDE 63 & 73 LYNDHURST ROAD N22


WORKS:
RELOCATE EXISTING DISABLED BAY

NOTES:

SCALE:
1:200 @_A3


DRAWN: AK	CHECK: XX	DATE DRAWN: 13/12/2024
---------------------	---------------------	----------------------------------

BATCH NO.
DPB-2024-03

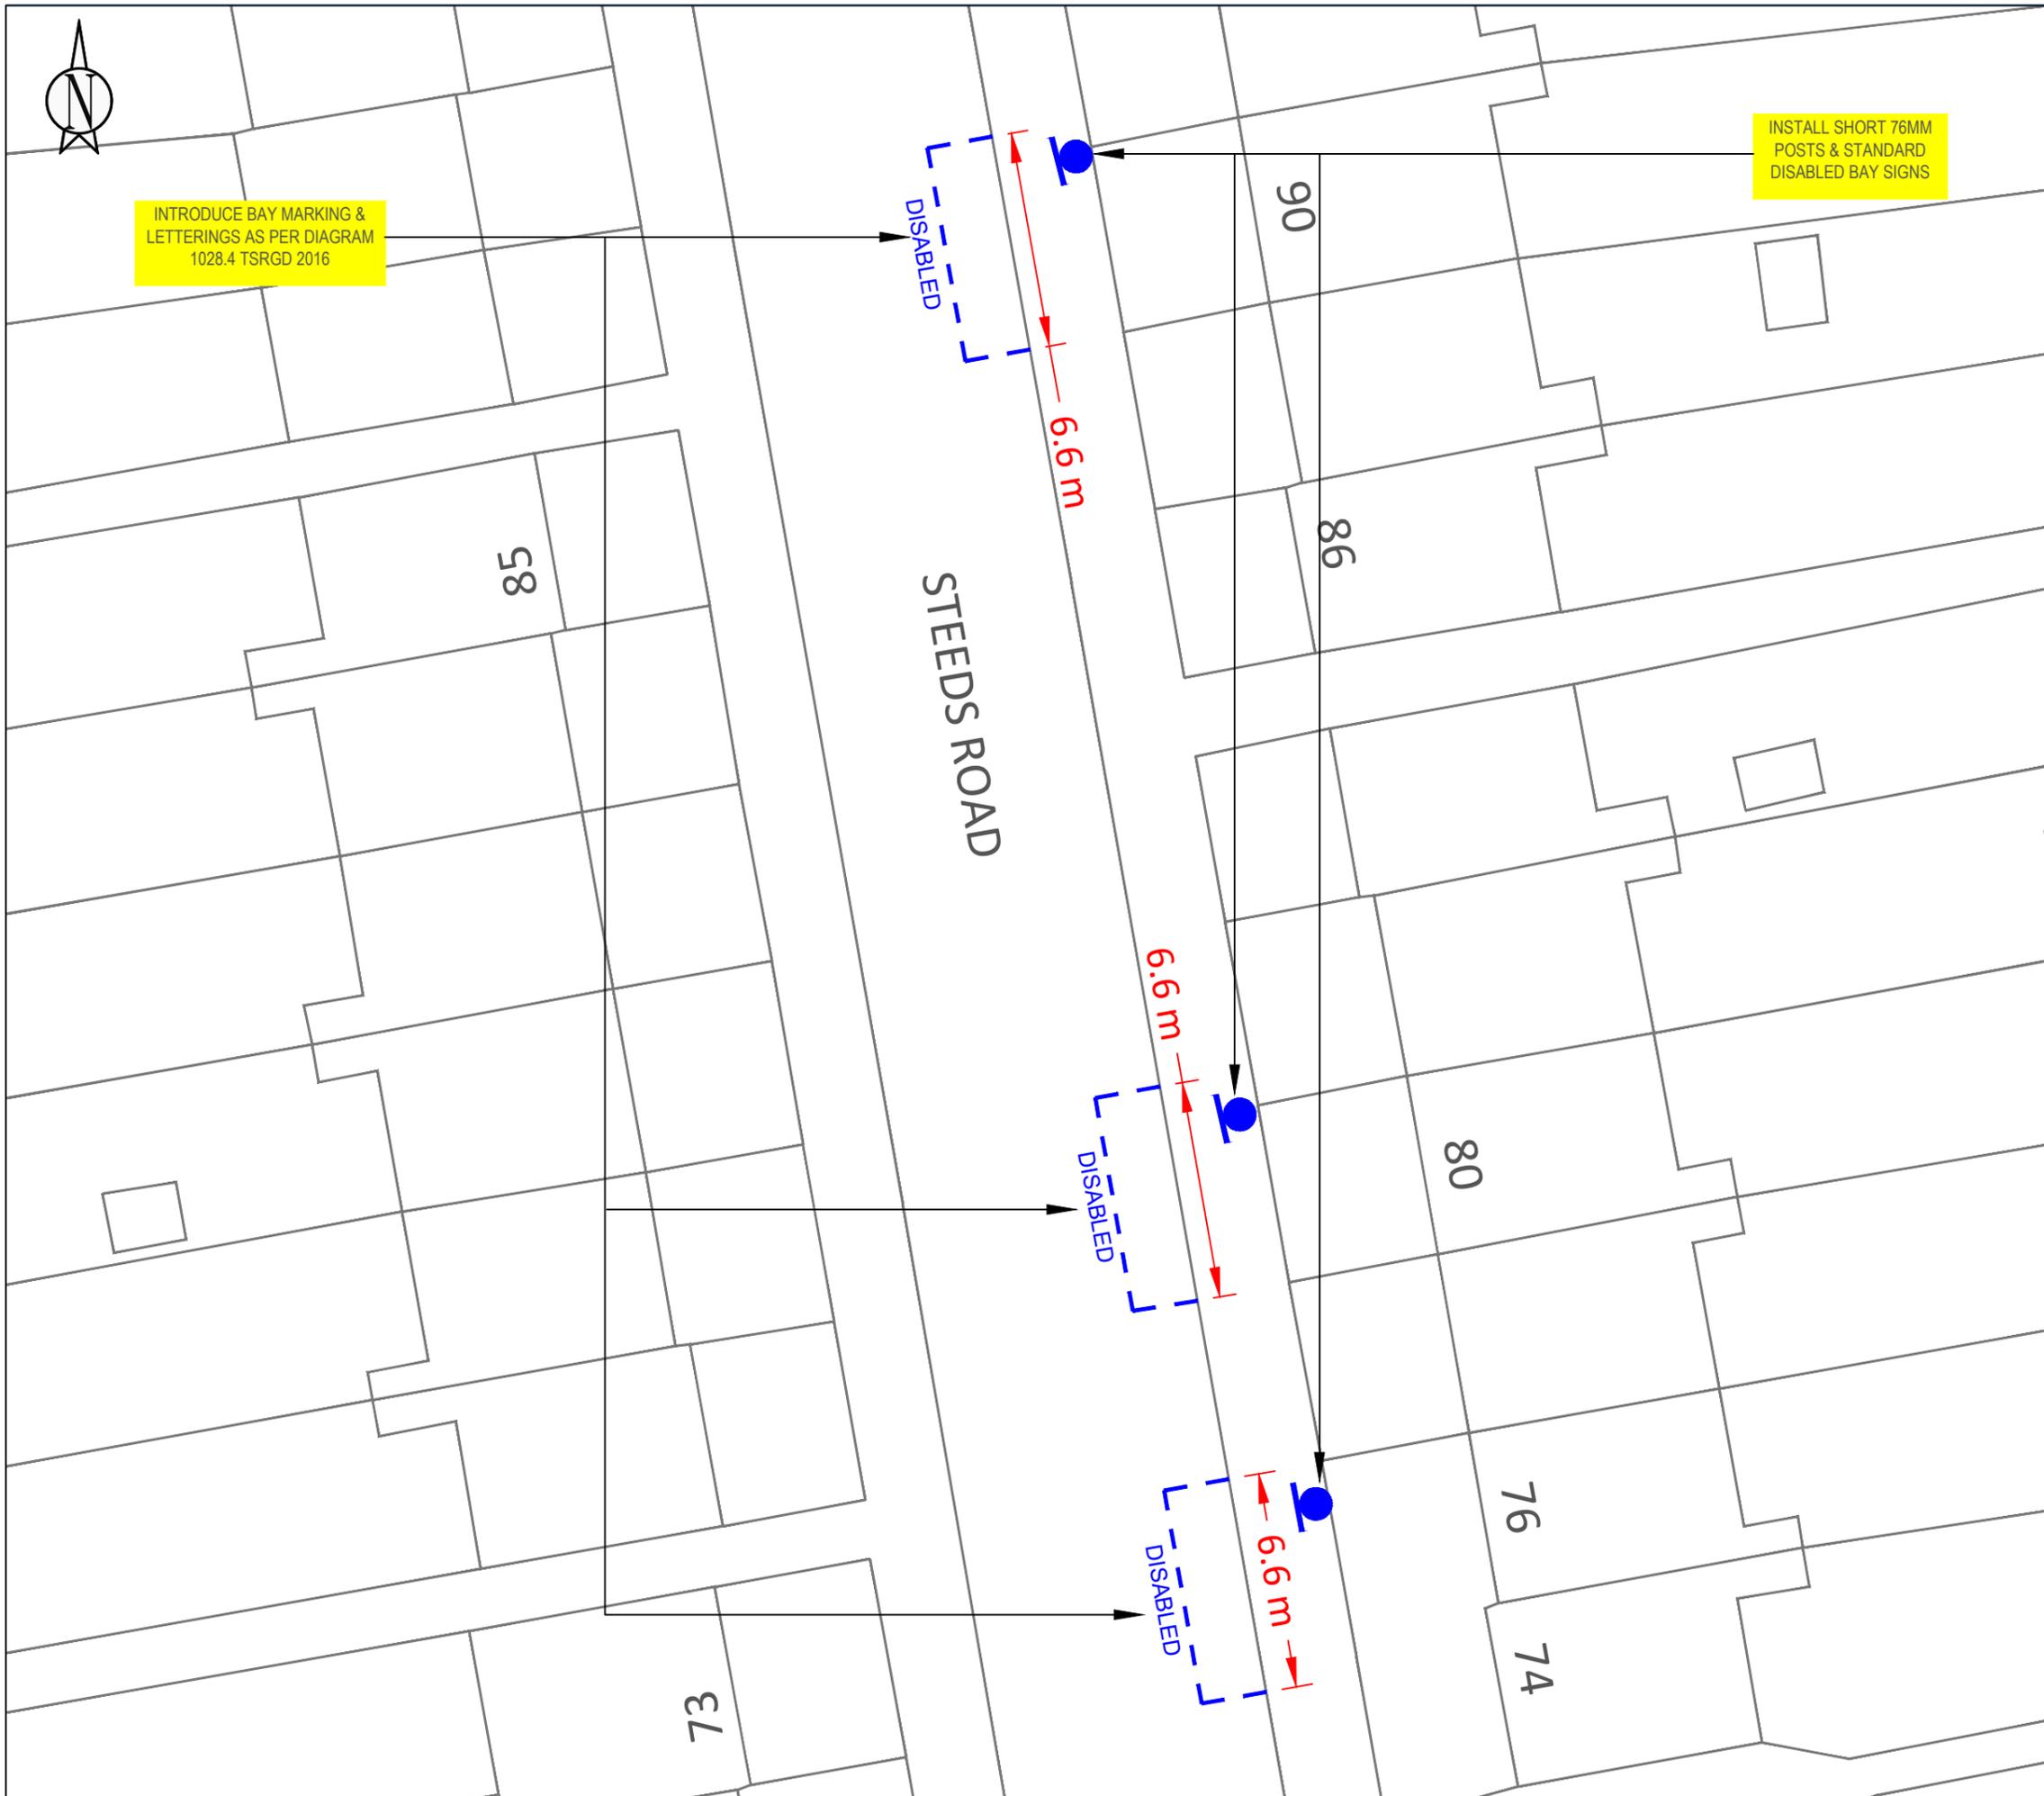

KEY

	NEW SINGLE YELLOW LINE
	NEW DOUBLE YELLOW LINE
	NEW KERB BLIP MARKINGS
	NEW PARKING BAY MARKINGS
	NEW DEDICATED DISABLED PARKING BAY LOCATION
	NEW DISABLED PARKING BAY LOCATION
	NEW 76MM POST WITH SIGN
	REMOVE SINGLE YELLOW LINE
	REMOVE DOUBLE YELLOW LINE
	REMOVE KERB BLIP MARKINGS
	REMOVE PARKING BAY MARKINGS
	REMOVE 76MM POST WITH SIGN
	LAMP COLUMN WITH SIGN
	DROPPED KERB/CROSSOVER

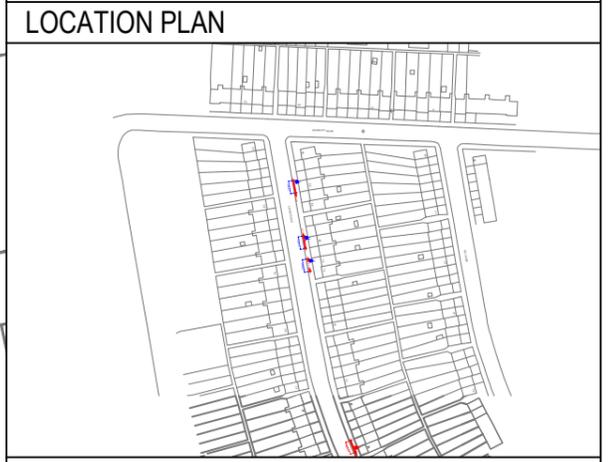

SITE LOCATION:
 OUTSIDE 76, 80 & 90 STEEDS ROAD N10


WORKS:
 INSTALL GENERAL USE DISABLED BAYS

NOTES:

SCALE:
 1:200 @_A3


DRAWN: AK	CHECK: XX	DATE DRAWN: 13/12/2024
---------------------	---------------------	----------------------------------

BATCH NO.
 DPB-2024-03

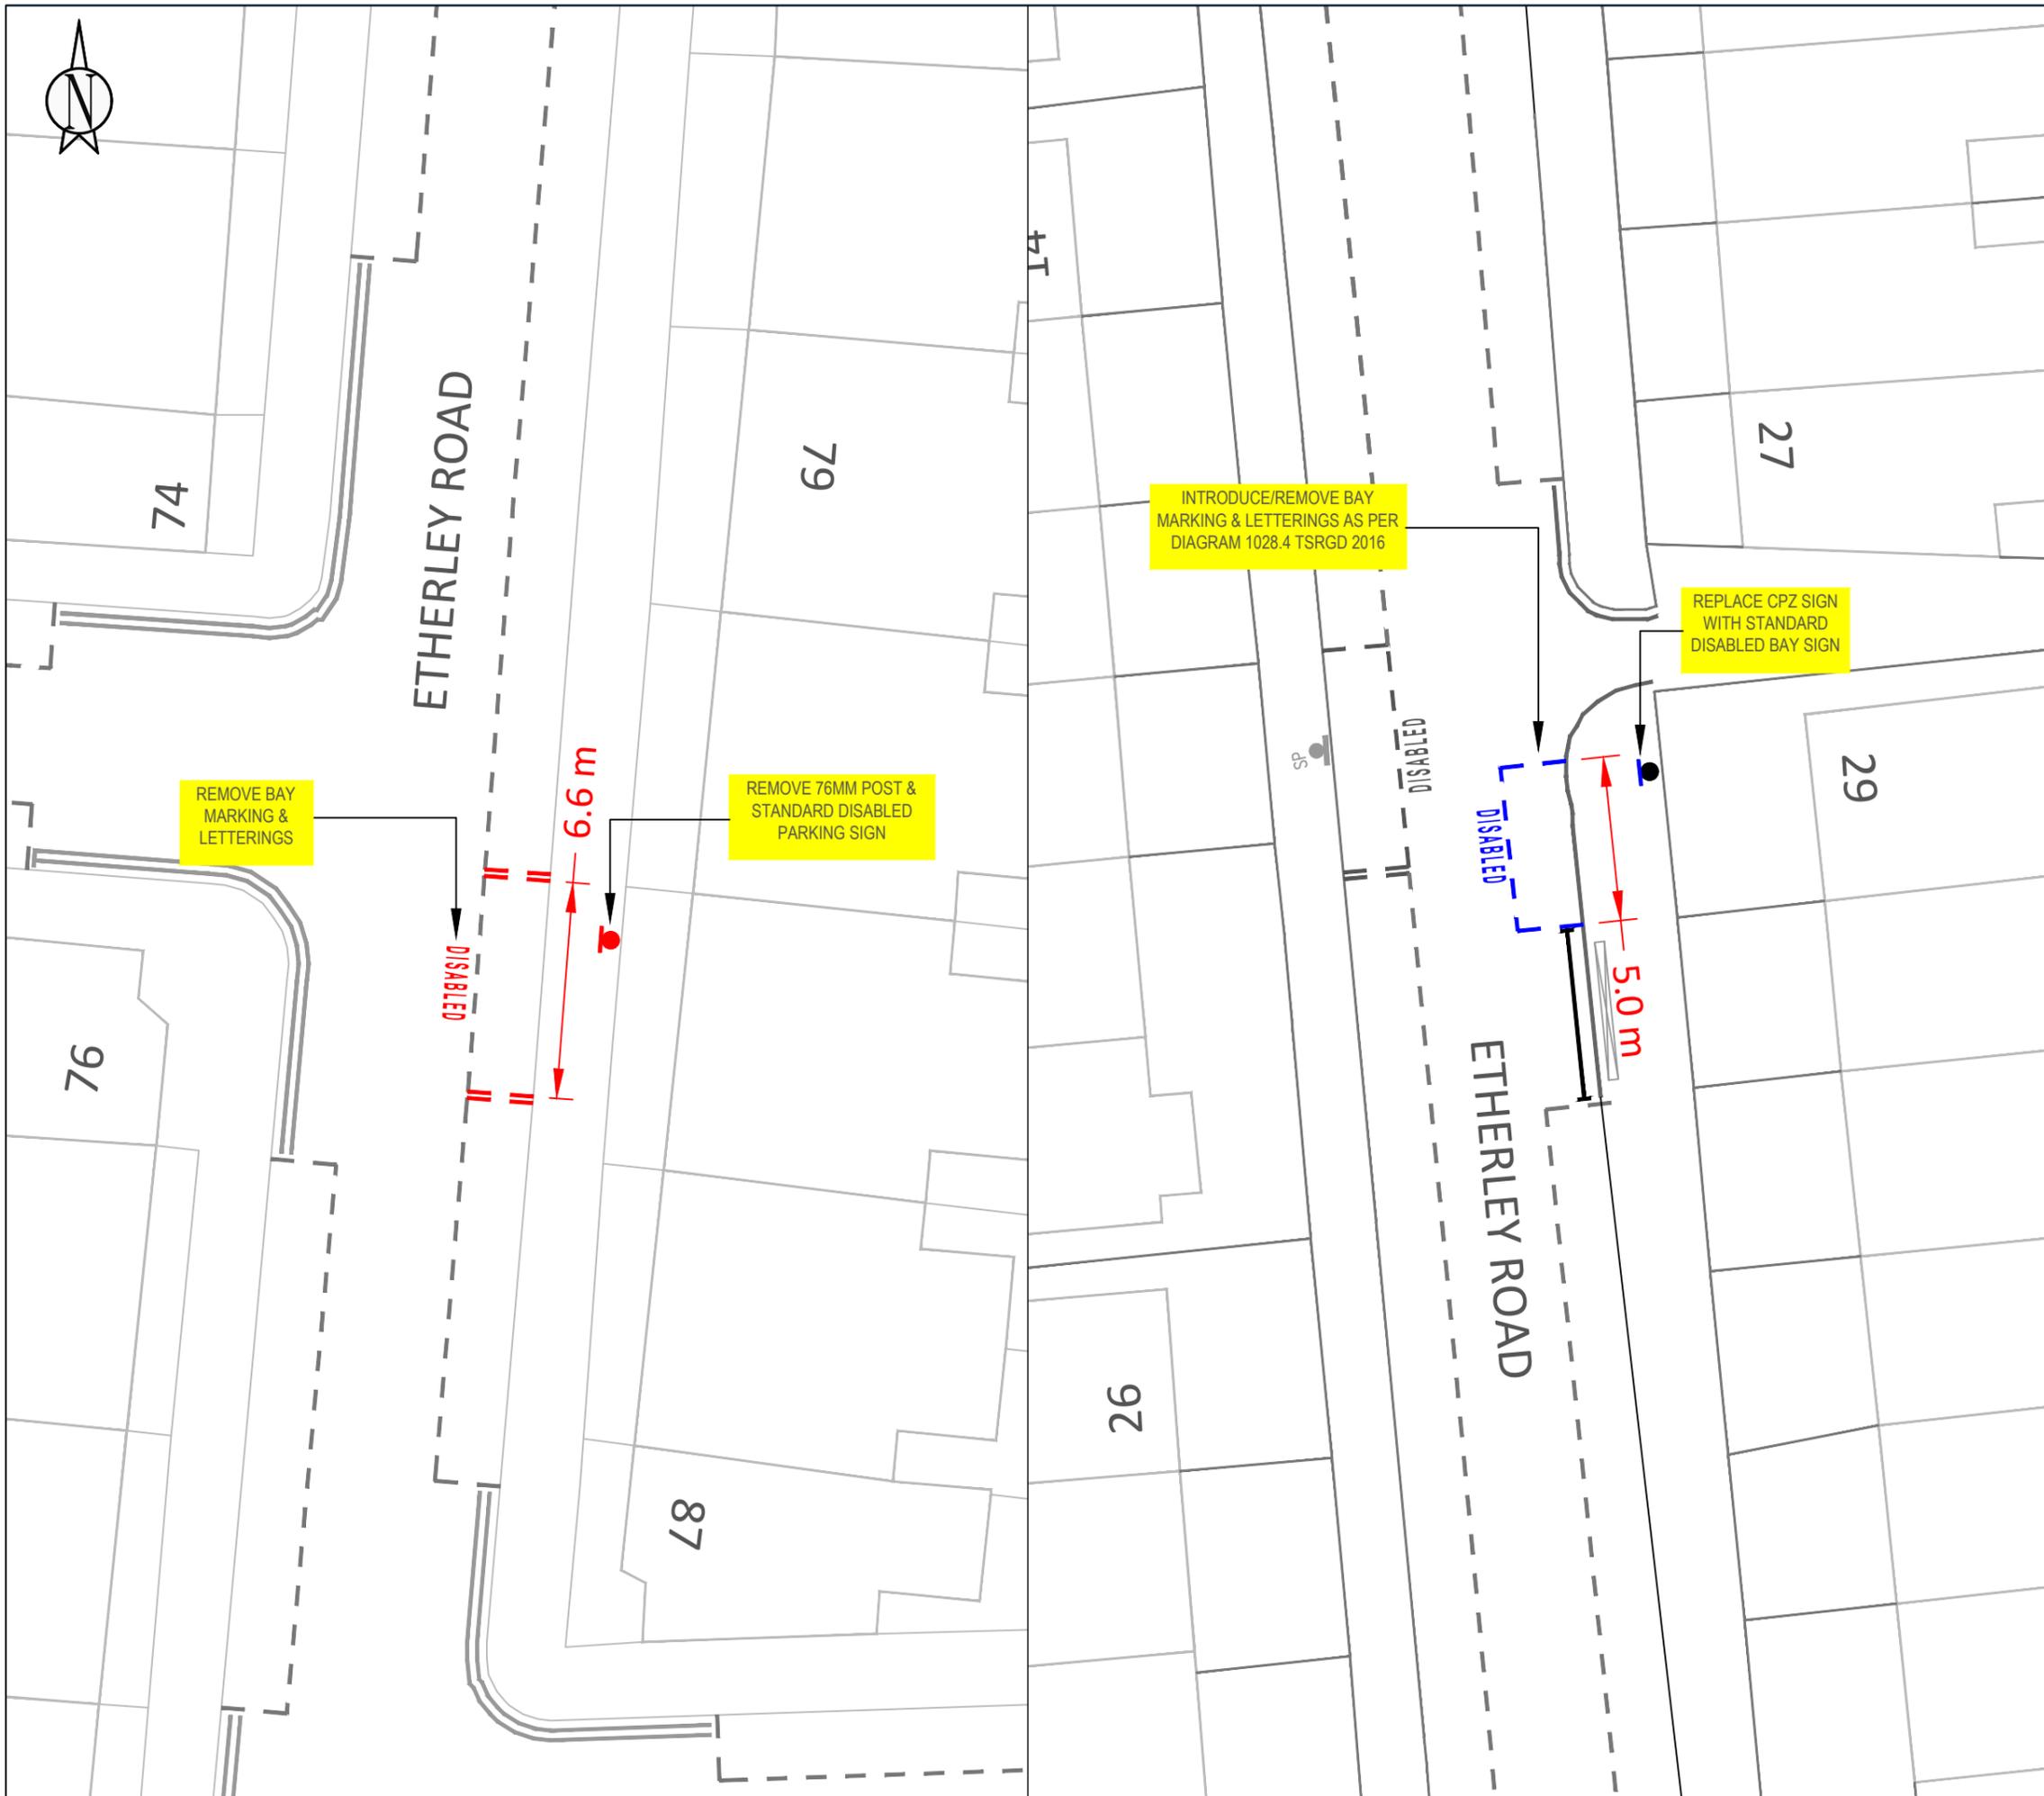

KEY

	NEW SINGLE YELLOW LINE
	NEW DOUBLE YELLOW LINE
	NEW KERB BLIP MARKINGS
	NEW PARKING BAY MARKINGS
	NEW DEDICATED DISABLED PARKING BAY LOCATION
	NEW DISABLED PARKING BAY LOCATION
	NEW 76MM POST WITH SIGN
	REMOVE SINGLE YELLOW LINE
	REMOVE DOUBLE YELLOW LINE
	REMOVE KERB BLIP MARKINGS
	REMOVE PARKING BAY MARKINGS
	REMOVE 76MM POST WITH SIGN
	LAMP COLUMN WITH SIGN
	DROPPED KERB/CROSSOVER

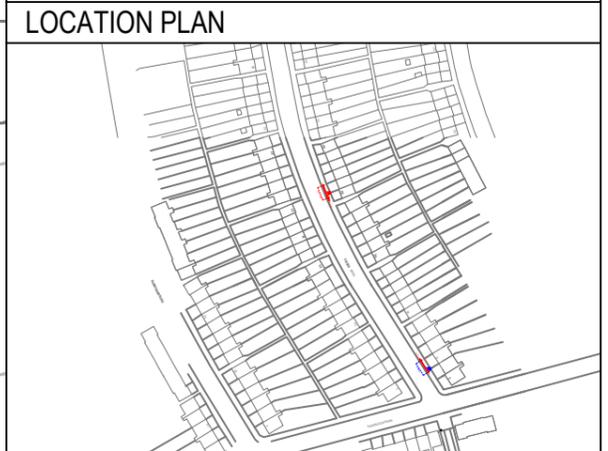

SITE LOCATION:
 OUTSIDE 29 & 83 ETHERLEY ROAD N15


WORKS:
 RELOCATE EXISTING DISABLED BAY

NOTES:

SCALE:
 1:200 @ A3


DRAWN: AK	CHECK: XX	DATE DRAWN: 13/12/2024
---------------------	---------------------	----------------------------------

BATCH NO.
 DPB-2024-03

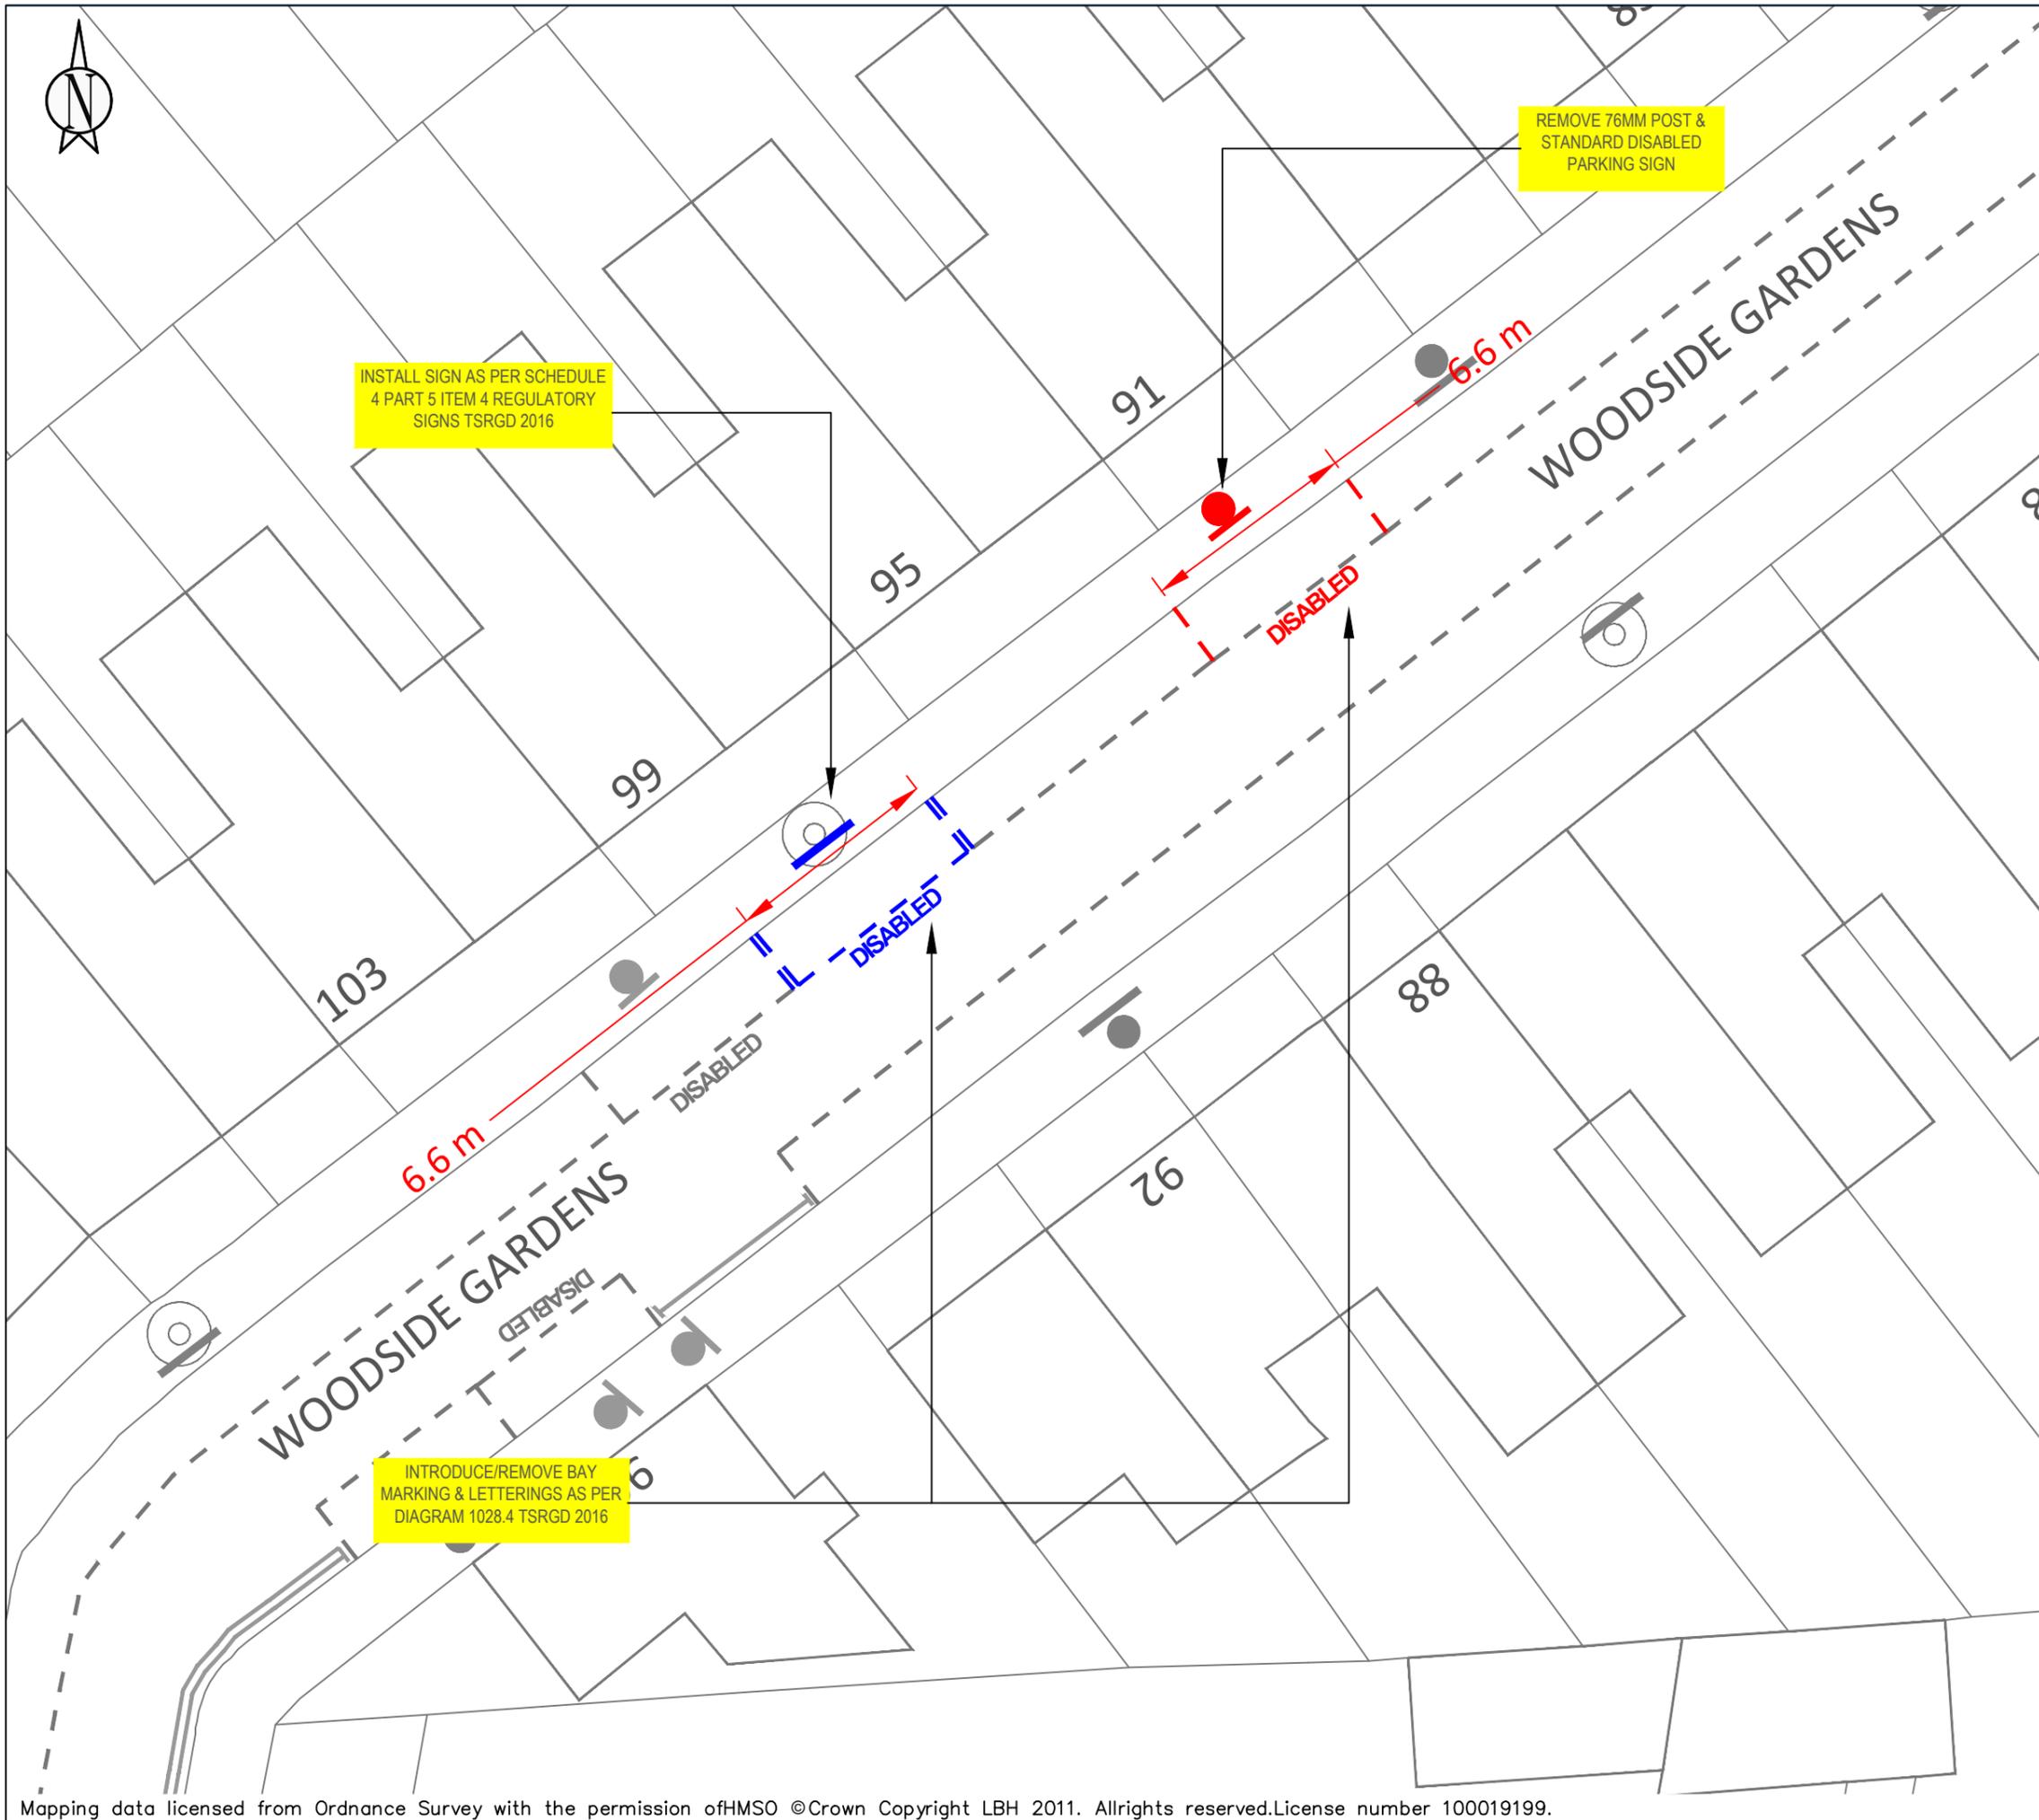

KEY

	NEW SINGLE YELLOW LINE
	NEW DOUBLE YELLOW LINE
	NEW KERB BLIP MARKINGS
	NEW PARKING BAY MARKINGS
	NEW DEDICATED DISABLED PARKING BAY LOCATION
	NEW DISABLED PARKING BAY LOCATION
	NEW 76MM POST WITH SIGN
	REMOVE SINGLE YELLOW LINE
	REMOVE DOUBLE YELLOW LINE
	REMOVE KERB BLIP MARKINGS
	REMOVE PARKING BAY MARKINGS
	REMOVE 76MM POST WITH SIGN
	LAMP COLUMN WITH SIGN
	DROPPED KERB/CROSSOVER

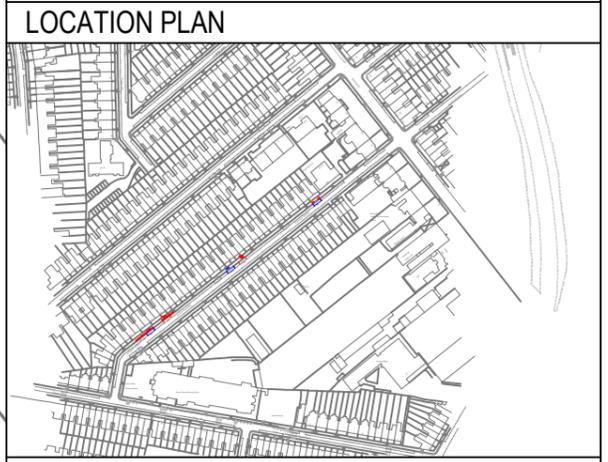

SITE LOCATION:
 OUTSIDE 91 & 99 WOODSIDE GARDENS N17


WORKS:
 RELOCATE EXISTING DISABLED BAY

NOTES:

SCALE:
 1:200 @_A3


DRAWN: AK	CHECK: XX	DATE DRAWN: 13/12/2024
---------------------	---------------------	----------------------------------

BATCH NO.
 DPB-2024-03

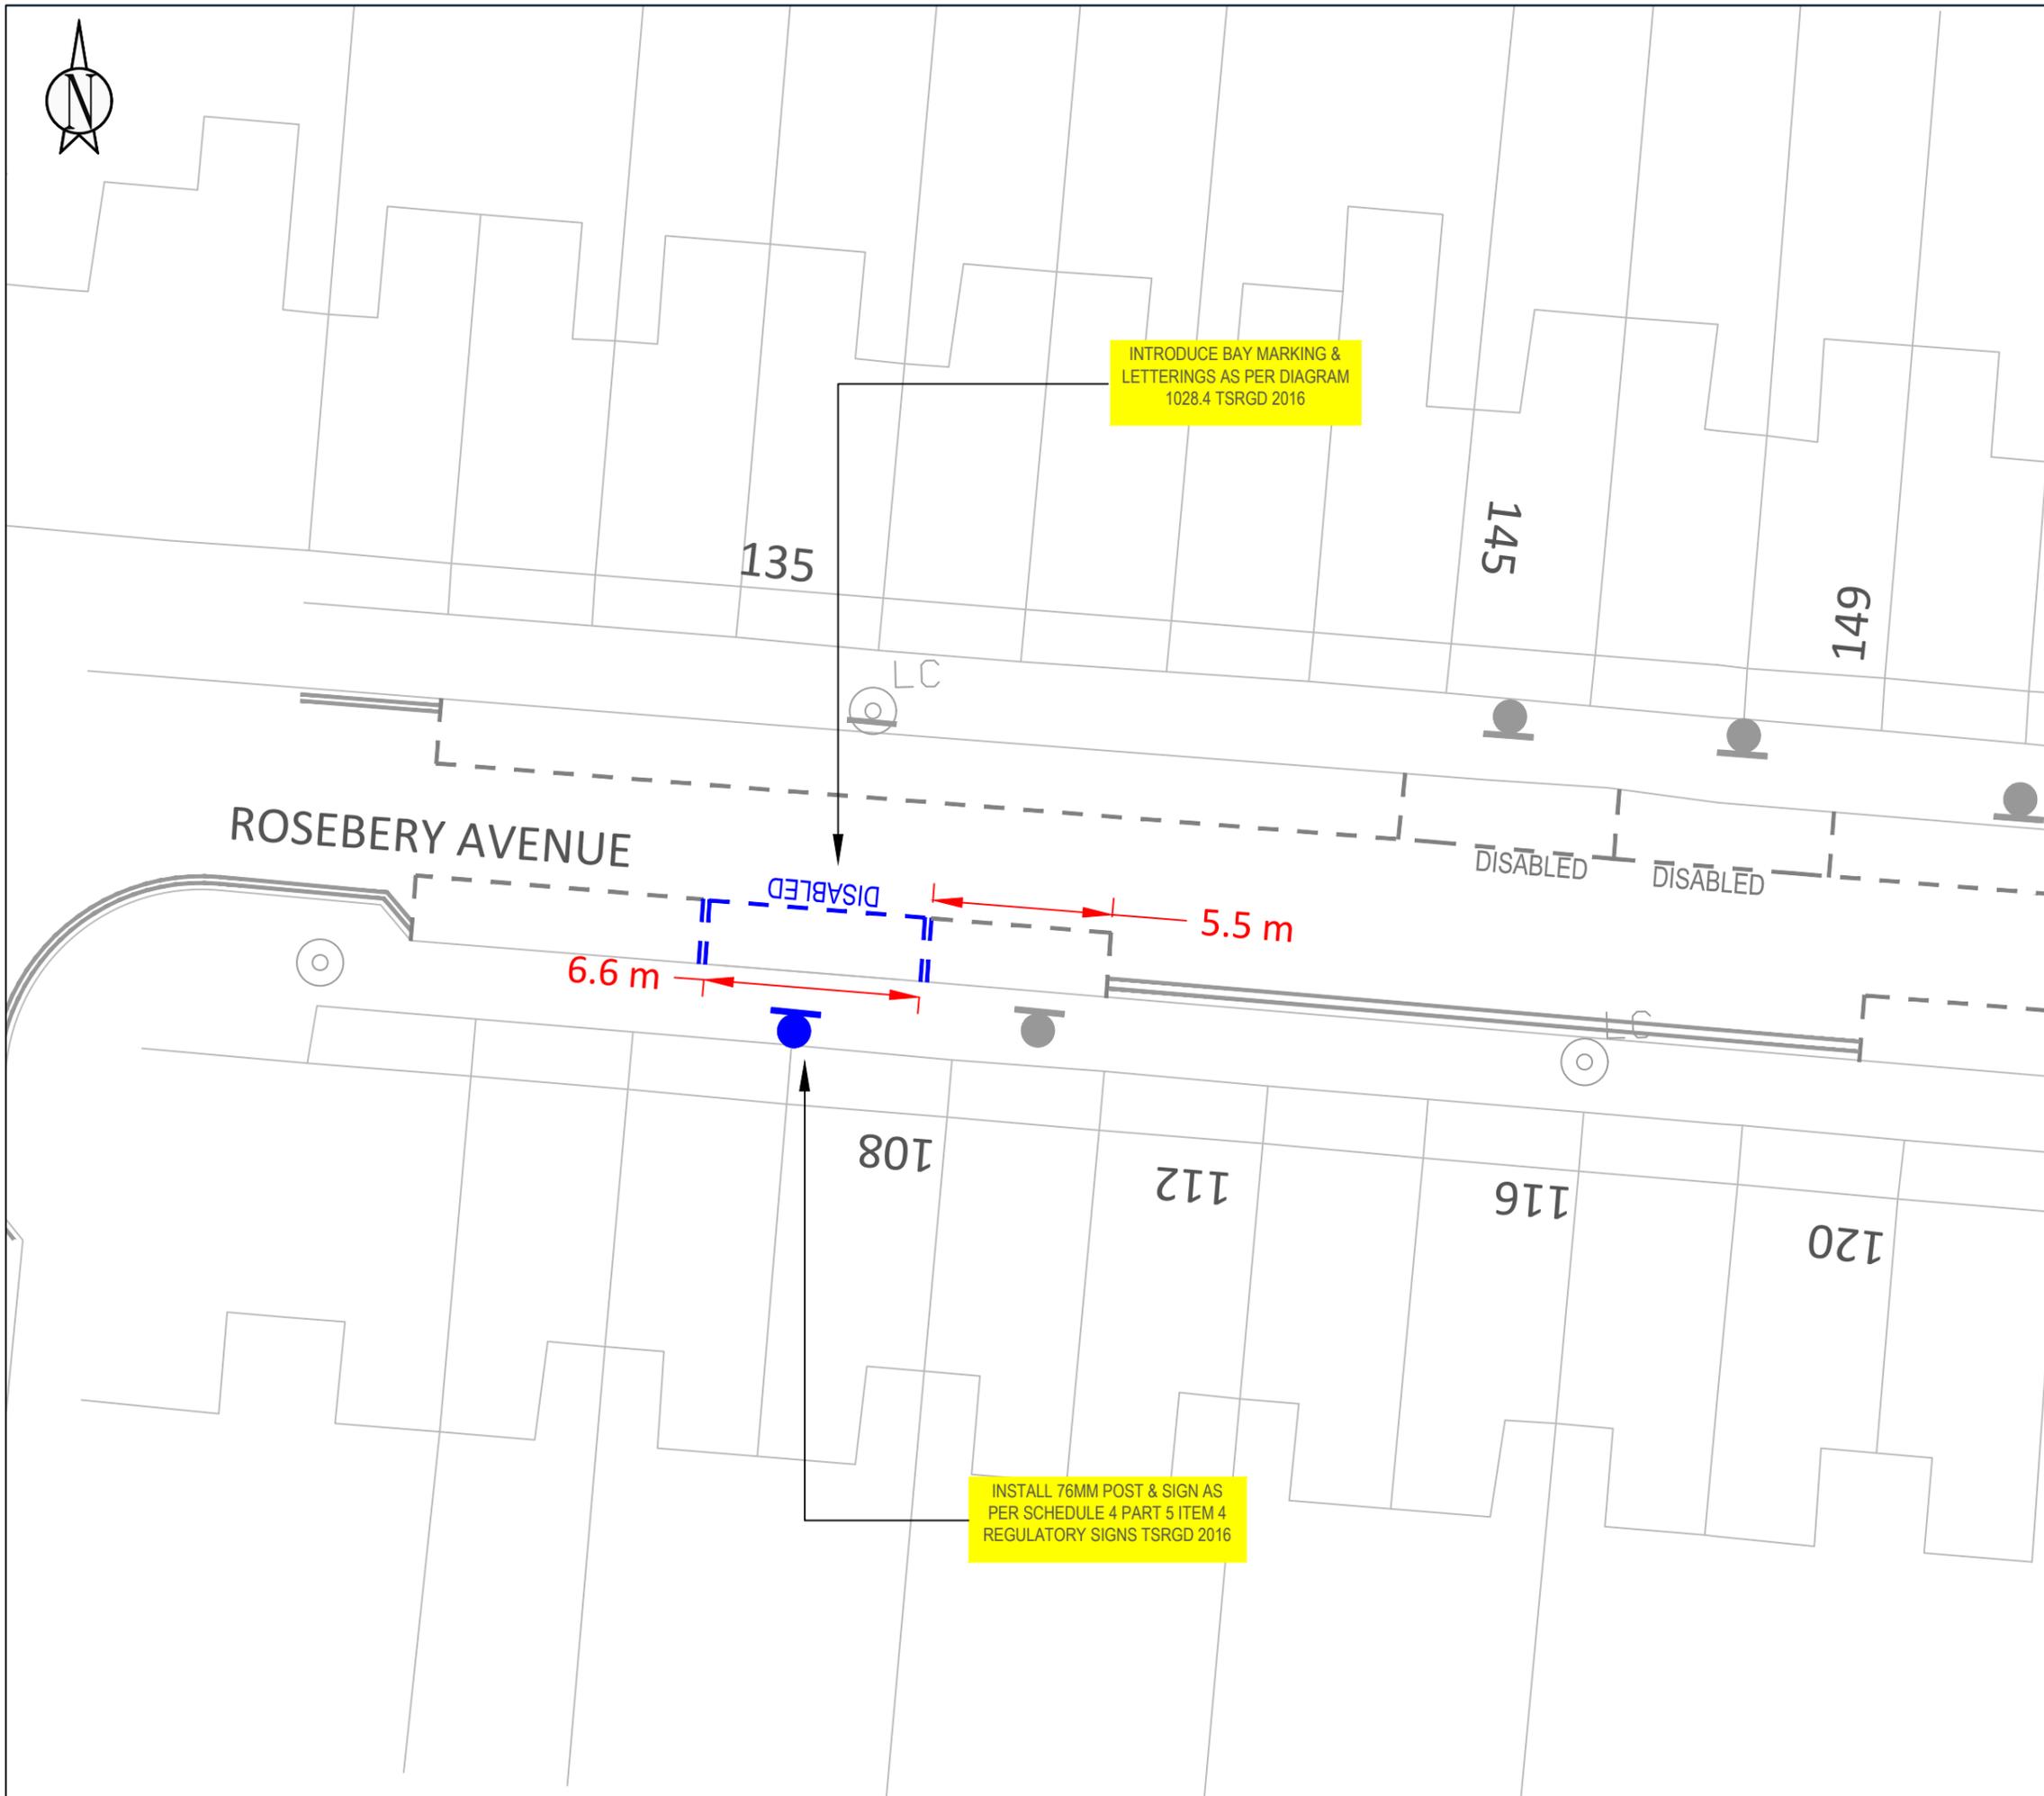

KEY

	NEW SINGLE YELLOW LINE
	NEW DOUBLE YELLOW LINE
	NEW KERB BLIP MARKINGS
	NEW PARKING BAY MARKINGS
	NEW DEDICATED DISABLED PARKING BAY LOCATION
	NEW DISABLED PARKING BAY LOCATION
	NEW 76MM POST WITH SIGN
	REMOVE SINGLE YELLOW LINE
	REMOVE DOUBLE YELLOW LINE
	REMOVE KERB BLIP MARKINGS
	REMOVE PARKING BAY MARKINGS
	REMOVE 76MM POST WITH SIGN
	LAMP COLUMN WITH SIGN
	DROPPED KERB/CROSSOVER

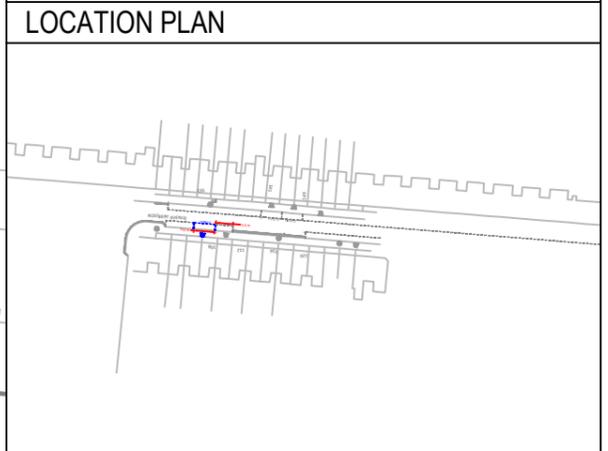

SITE LOCATION:
 OUTSIDE 108 ROSEBERY AVENUE N17


WORKS:
 INSTALL GENERAL USE DISABLED BAY

NOTES:

SCALE:
 1:200 @_A3


DRAWN: AK	CHECK: XX	DATE DRAWN: 13/12/2024
---------------------	---------------------	----------------------------------

BATCH NO.
 DPB-2024-03

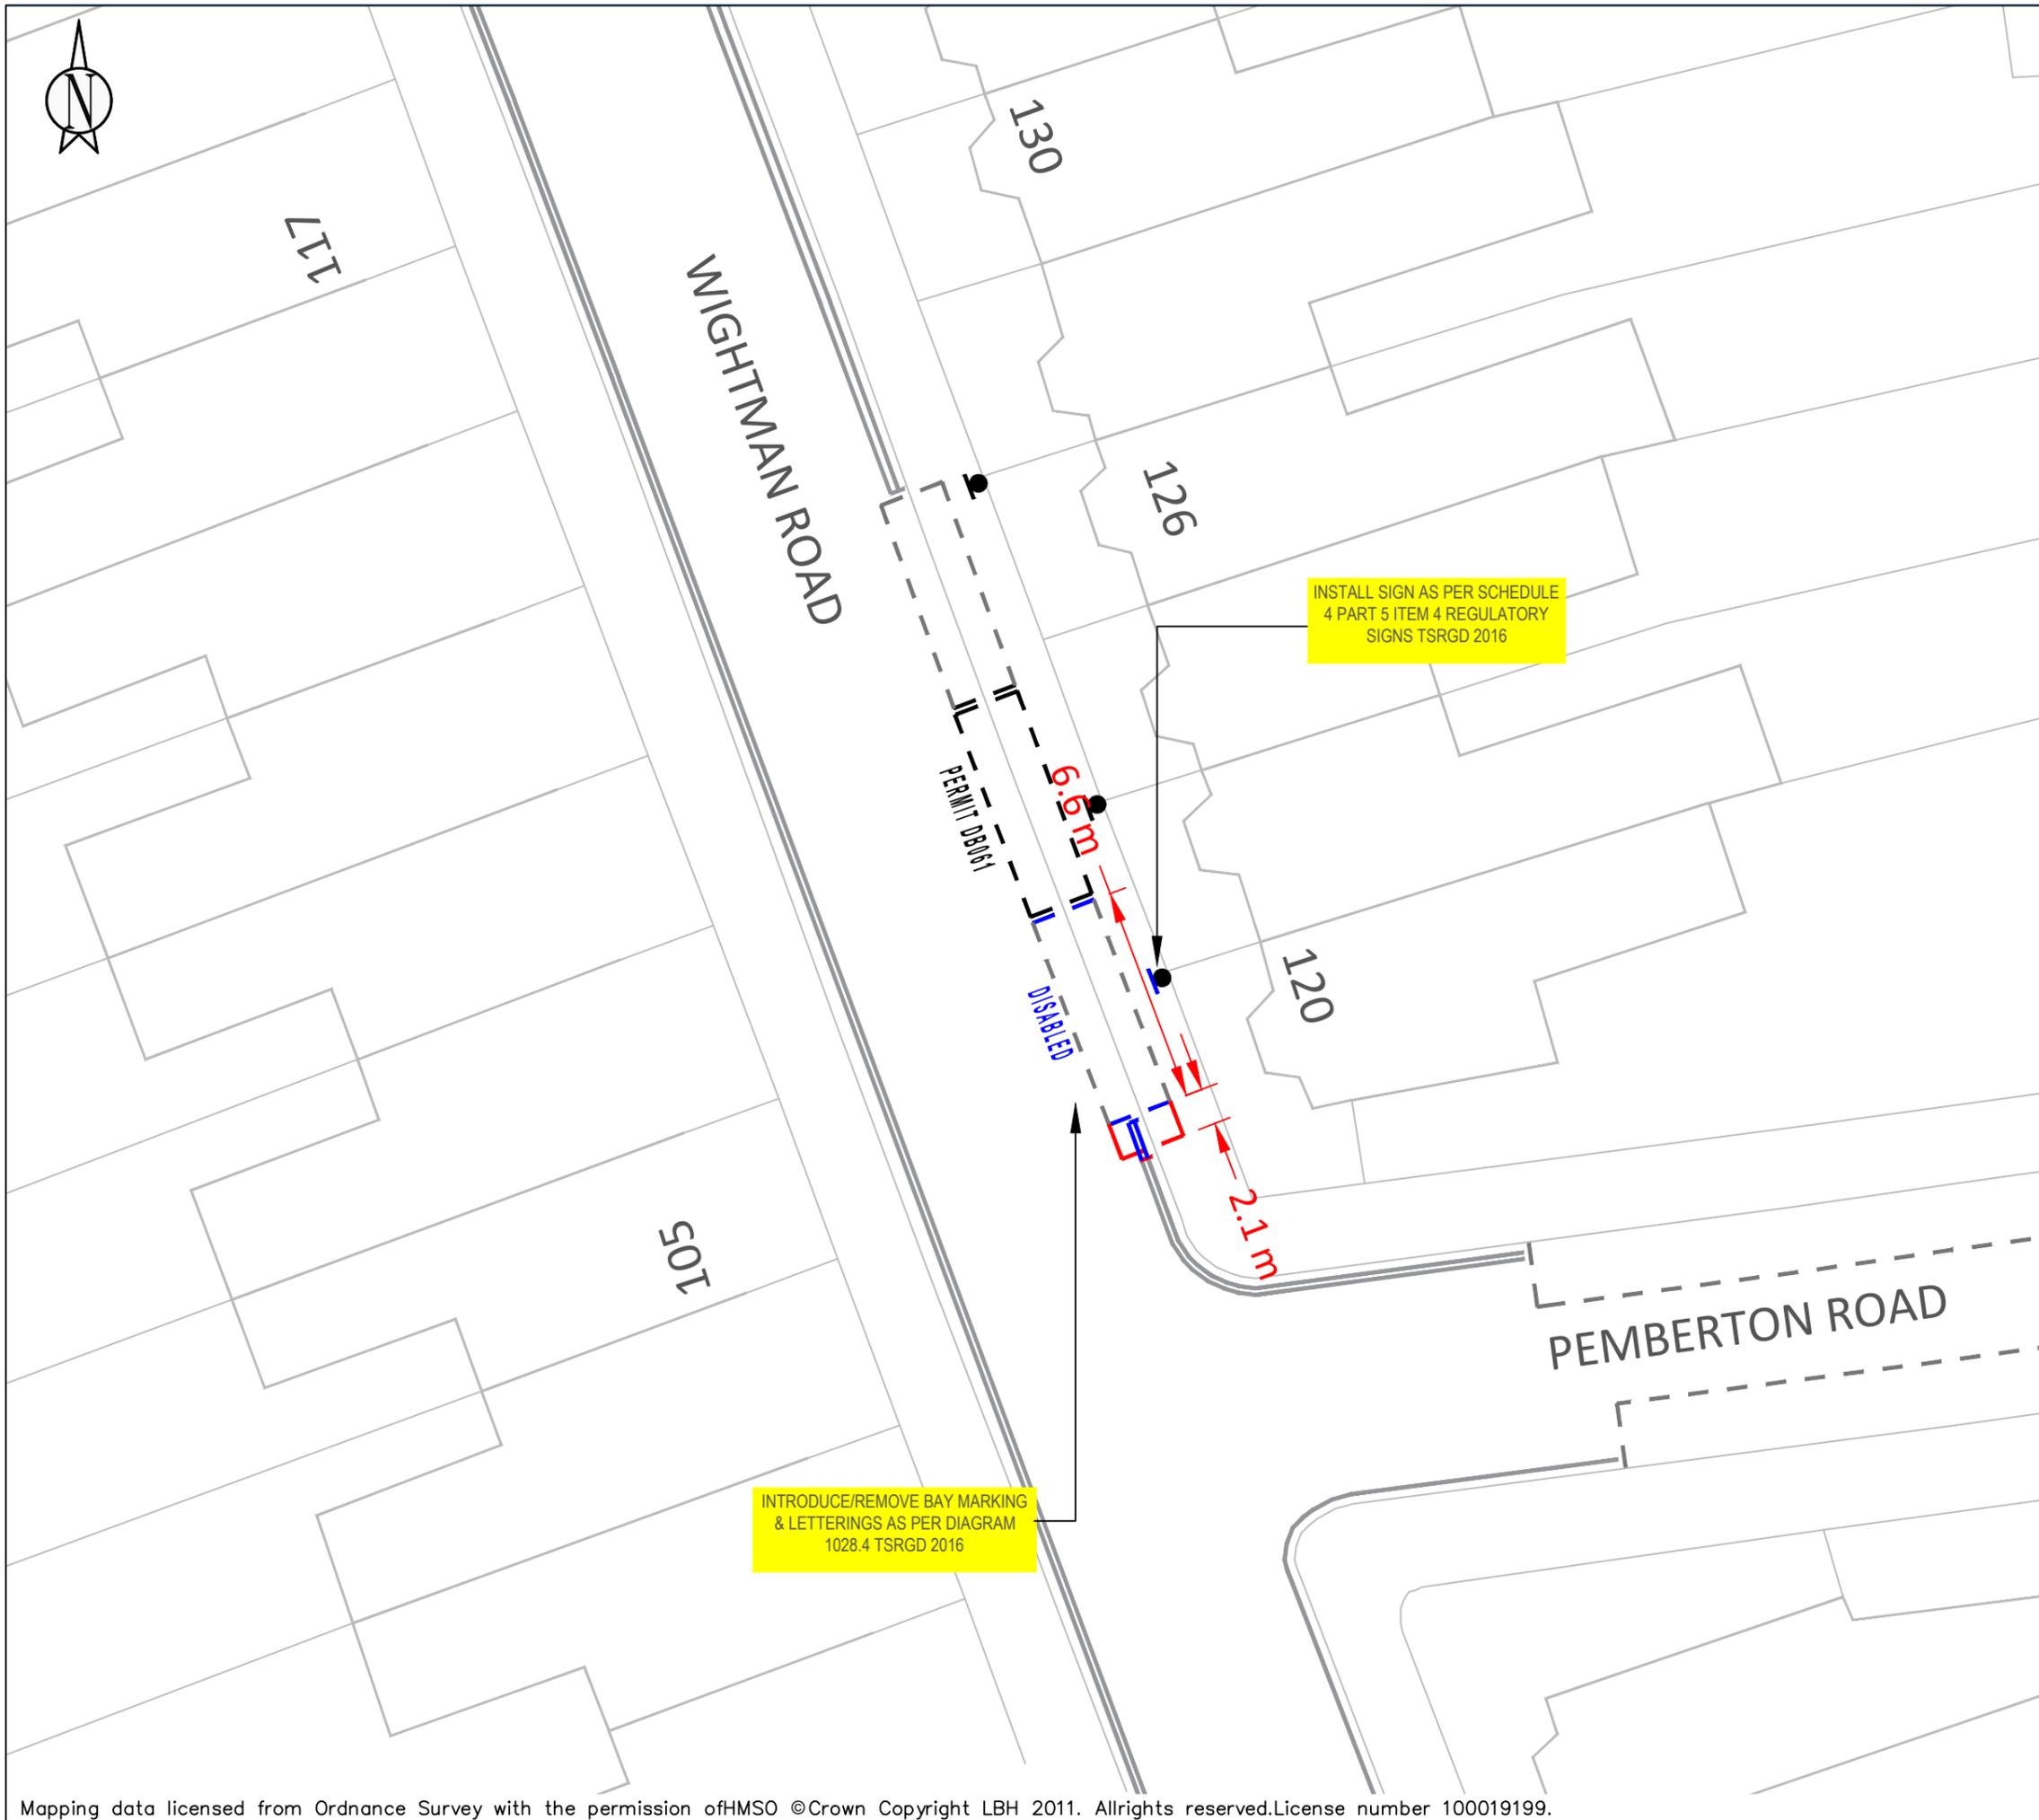

KEY

	NEW SINGLE YELLOW LINE
	NEW DOUBLE YELLOW LINE
	NEW KERB BLIP MARKINGS
	NEW PARKING BAY MARKINGS
	NEW DEDICATED DISABLED PARKING BAY LOCATION
	NEW DISABLED PARKING BAY LOCATION
	NEW 76MM POST WITH SIGN
	REMOVE SINGLE YELLOW LINE
	REMOVE DOUBLE YELLOW LINE
	REMOVE KERB BLIP MARKINGS
	REMOVE PARKING BAY MARKINGS
	REMOVE 76MM POST WITH SIGN
	LAMP COLUMN WITH SIGN
	DROPPED KERB/CROSSOVER

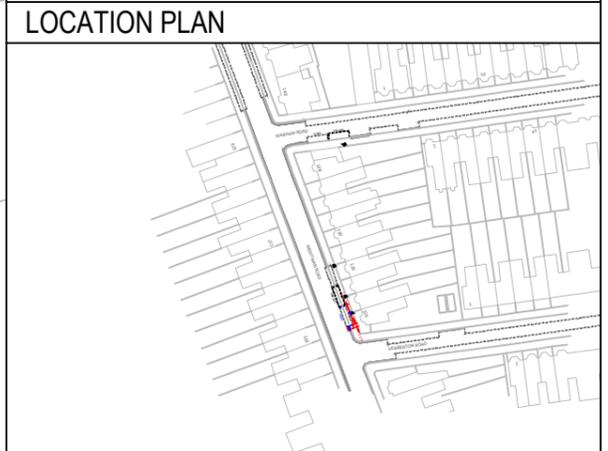

SITE LOCATION:
 OUTSIDE 120 WIGHTMAN ROAD N4


WORKS:
 INSTALL GENERAL USE DISABLED BAY

NOTES:


SCALE:
 1:200 @_A3

DRAWN: AK	CHECK: XX	DATE DRAWN: 13/12/2024
---------------------	---------------------	----------------------------------

BATCH NO.
 DPB-2024-03

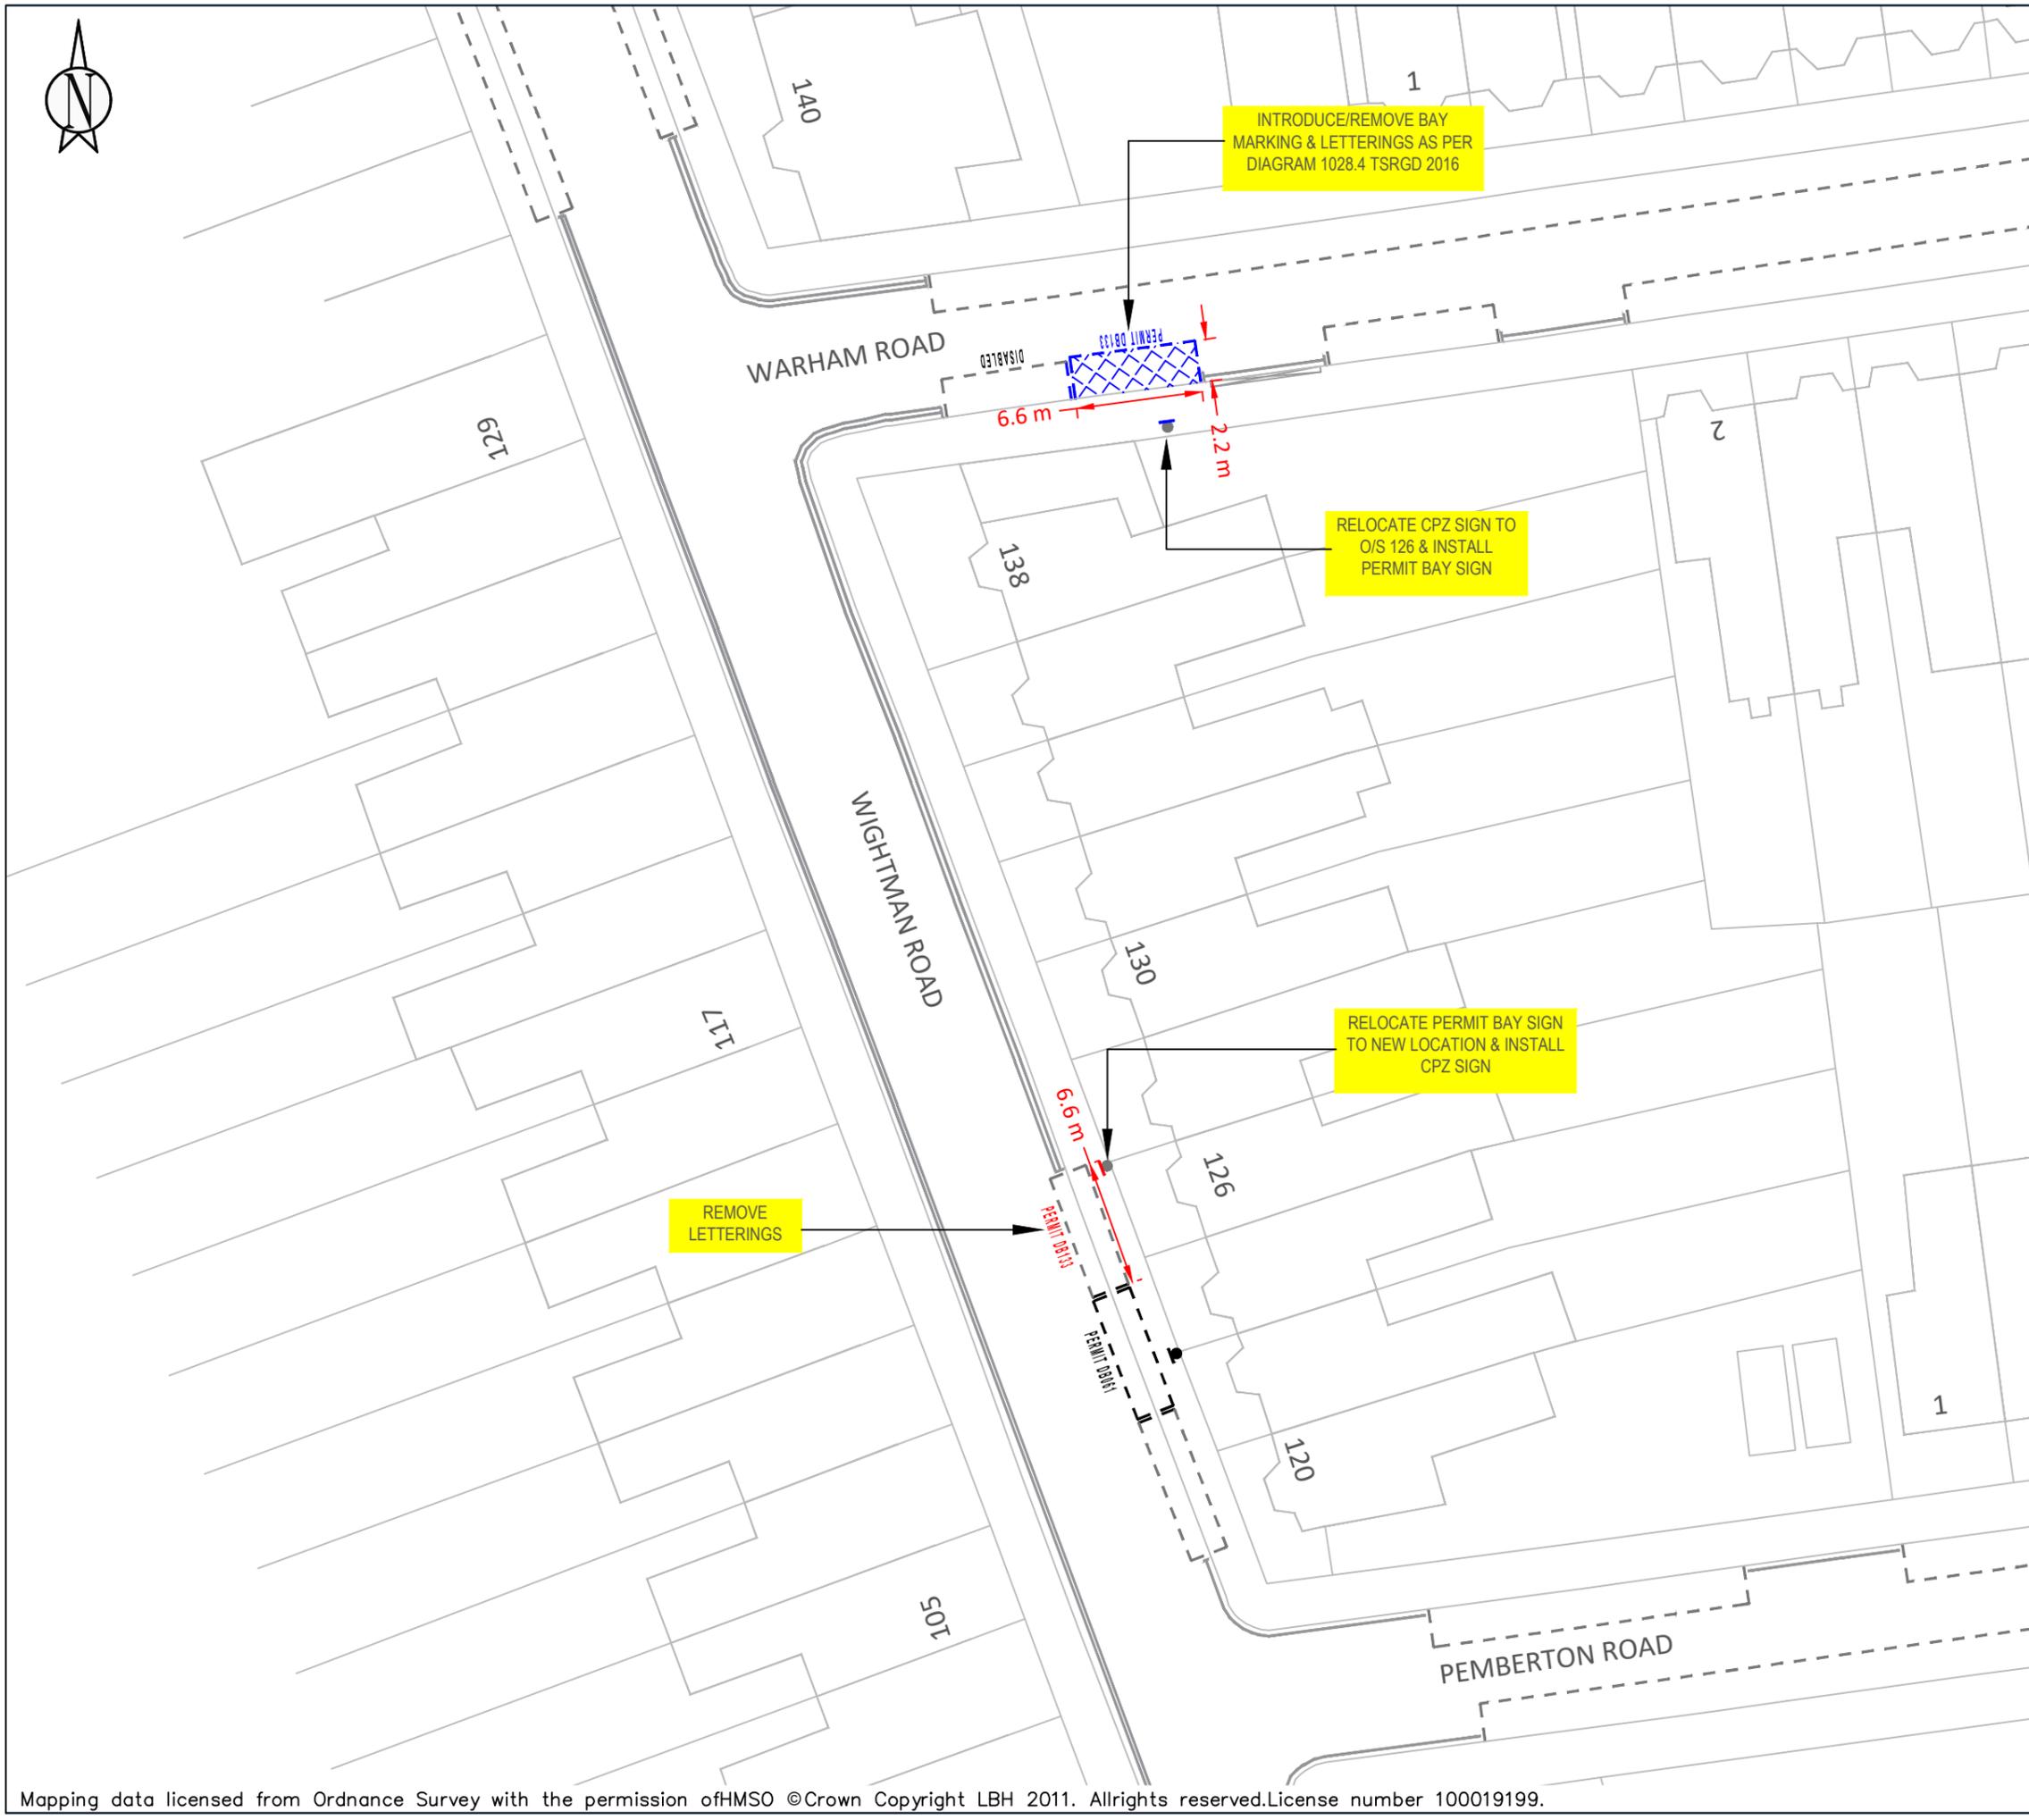

KEY	
	NEW SINGLE YELLOW LINE
	NEW DOUBLE YELLOW LINE
	NEW KERB BLIP MARKINGS
	NEW PARKING BAY MARKINGS
	NEW DEDICATED DISABLED PARKING BAY LOCATION
	NEW DISABLED PARKING BAY LOCATION
	NEW 76MM POST WITH SIGN
	REMOVE SINGLE YELLOW LINE
	REMOVE DOUBLE YELLOW LINE
	REMOVE KERB BLIP MARKINGS
	REMOVE PARKING BAY MARKINGS
	REMOVE 76MM POST WITH SIGN
	LAMP COLUMN WITH SIGN
	DROPPED KERB/CROSSOVER

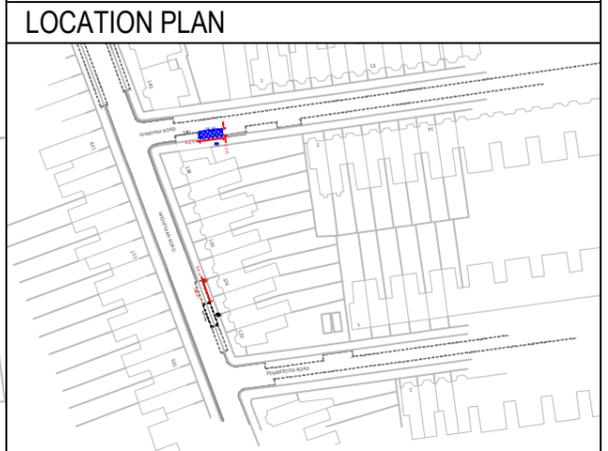

SITE LOCATION:
 FROM O/S 126 WIGHTMAN ROAD N4
 TO
 ADJ 138 WIGHTMAN RD ON WARHAM RD N4


WORKS:
 RELOCATE EXISTING DEDICATED
 DISABLED BAY

NOTES:

SCALE:
 NTS @ A3


DRAWN: AK	CHECK: XX	DATE DRAWN: 18/11/2024
---------------------	---------------------	----------------------------------

BATCH NO.
 DPB-2024-03

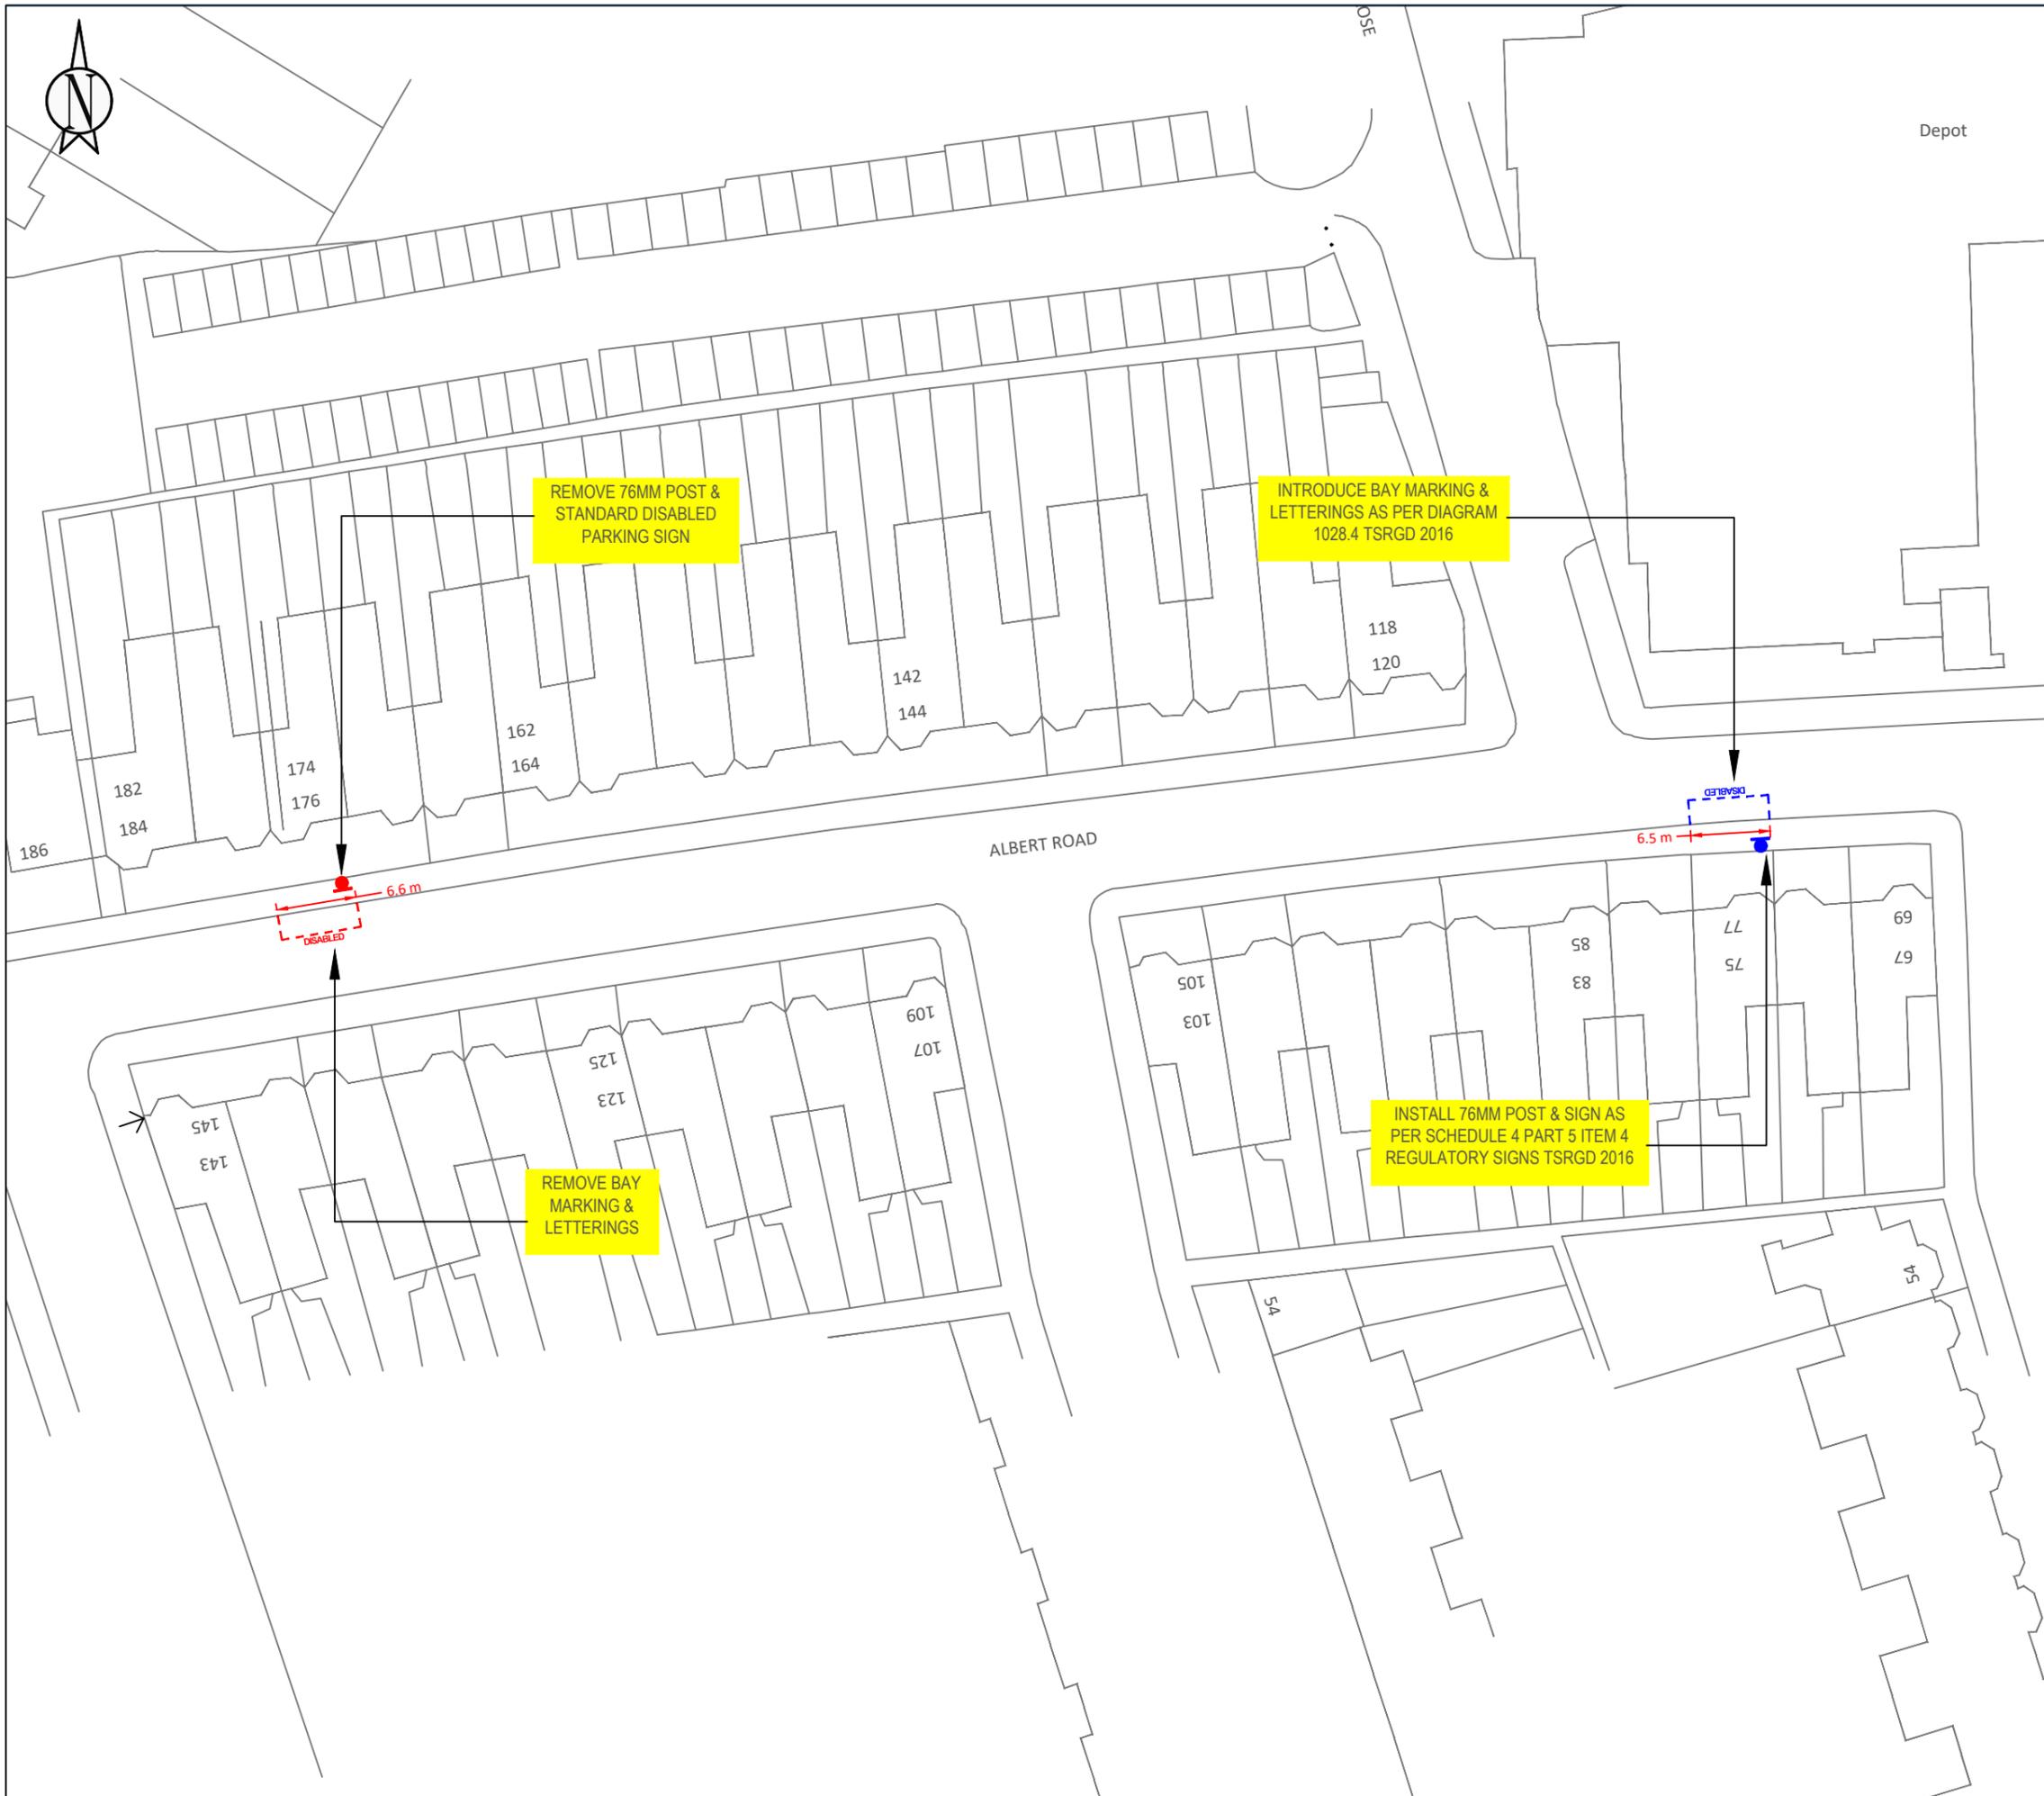

KEY

	NEW SINGLE YELLOW LINE
	NEW DOUBLE YELLOW LINE
	NEW KERB BLIP MARKINGS
	NEW PARKING BAY MARKINGS
	NEW DEDICATED DISABLED PARKING BAY LOCATION
	NEW DISABLED PARKING BAY LOCATION
	NEW 76MM POST WITH SIGN
	REMOVE SINGLE YELLOW LINE
	REMOVE DOUBLE YELLOW LINE
	REMOVE KERB BLIP MARKINGS
	REMOVE PARKING BAY MARKINGS
	REMOVE 76MM POST WITH SIGN
	LAMP COLUMN WITH SIGN
	DROPPED KERB/CROSSOVER

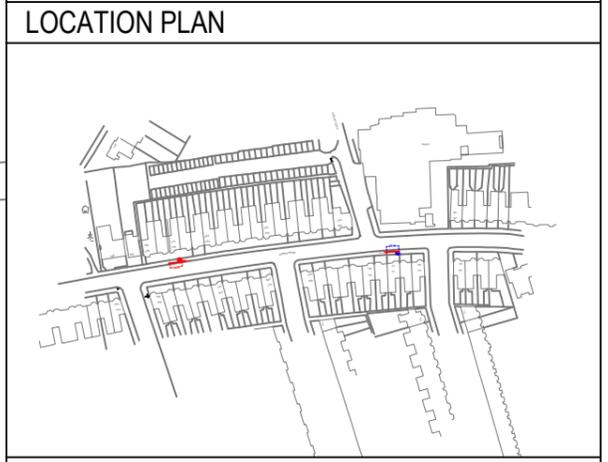

SITE LOCATION:
 OUTSIDE 77 & 176 ALBERT ROAD N22


WORKS:
 RELOCATE EXISTING DISABLED BAY

NOTES:

SCALE:
 NTS @ A3


DRAWN: AK	CHECK: XX	DATE DRAWN: 13/12/2024
---------------------	---------------------	----------------------------------

BATCH NO.
 DPB-2024-03

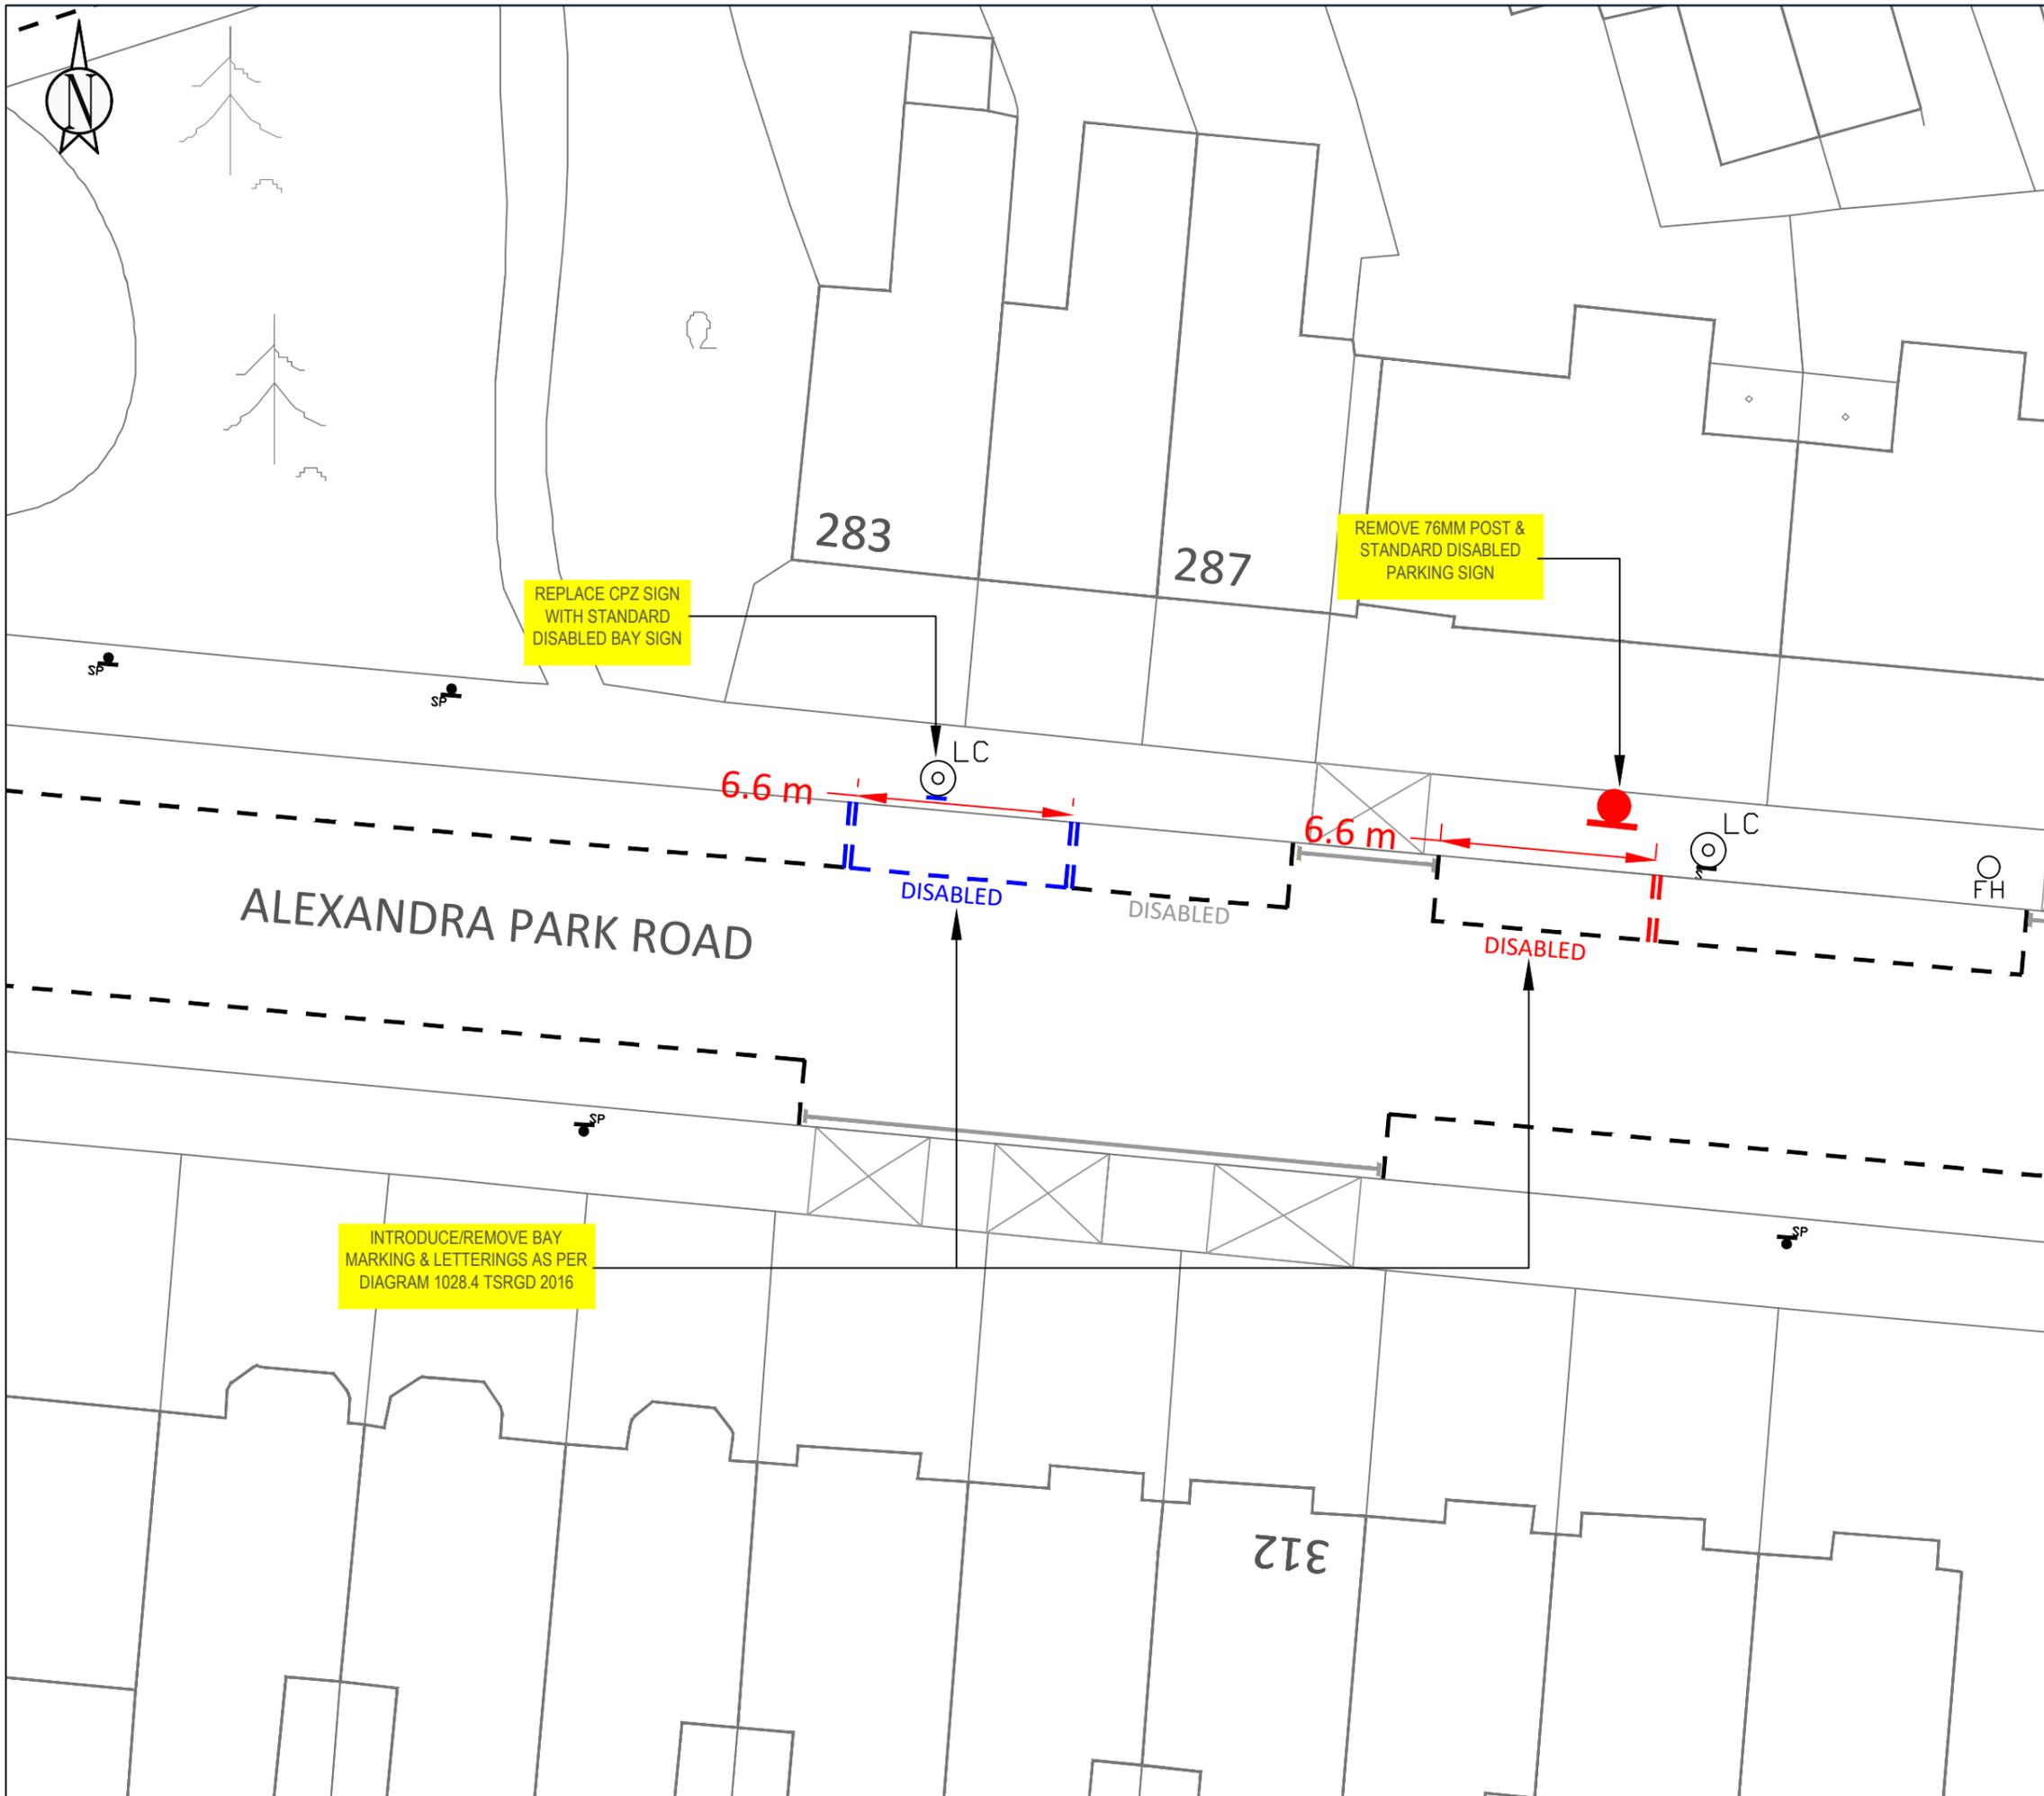

KEY

	NEW SINGLE YELLOW LINE
	NEW DOUBLE YELLOW LINE
	NEW KERB BLIP MARKINGS
	NEW PARKING BAY MARKINGS
	NEW DEDICATED DISABLED PARKING BAY LOCATION
	NEW DISABLED PARKING BAY LOCATION
	NEW 76MM POST WITH SIGN
	REMOVE SINGLE YELLOW LINE
	REMOVE DOUBLE YELLOW LINE
	REMOVE KERB BLIP MARKINGS
	REMOVE PARKING BAY MARKINGS
	REMOVE 76MM POST WITH SIGN
	LAMP COLUMN WITH SIGN
	DROPPED KERB/CROSSOVER

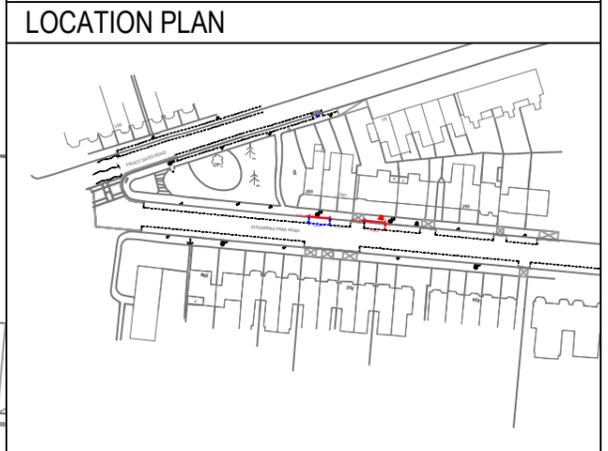

SITE LOCATION:
 OUTSIDE 283 & 289 ALEXANDRA PARK RD N22

WORKS:
 RELOCATE EXISTING DISABLED BAY

NOTES:


SCALE:
 NTS @ A3

DRAWN: AK	CHECK: XX	DATE DRAWN: 13/12/2024
---------------------	---------------------	----------------------------------

BATCH NO.
 DPB-2024-03



KEY	
	NEW SINGLE YELLOW LINE
	NEW DOUBLE YELLOW LINE
	NEW KERB BLIP MARKINGS
	NEW PARKING BAY MARKINGS
	NEW DEDICATED DISABLED PARKING BAY LOCATION
	NEW DISABLED PARKING BAY LOCATION
	NEW 76MM POST WITH SIGN
	REMOVE SINGLE YELLOW LINE
	REMOVE DOUBLE YELLOW LINE
	REMOVE KERB BLIP MARKINGS
	REMOVE PARKING BAY MARKINGS
	REMOVE 76MM POST WITH SIGN
	LAMP COLUMN WITH SIGN
	DROPPED KERB/CROSSOVER

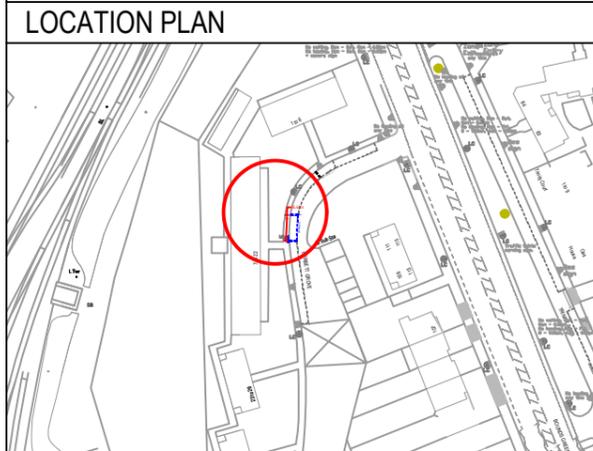

SITE LOCATION:
Outside Flats #13 Corbett Grove


WORKS:
Install 6.6 Metre standard disabled bay and install sign to nearby LC


ENVIRONMENT AND NEIGHBORHOODS PARKING SCHEMES
4th FLOOR ALEX HOUSE, 10 STATION ROAD WOOD GREEN, LONDON N22 7TR

SCALE:
1:200 @ A3

DRAWN: JB	CHECK: AK	DATE DRAWN: 25/06/2024
---------------------	---------------------	----------------------------------


BATCH NO.
DPB-2024-02

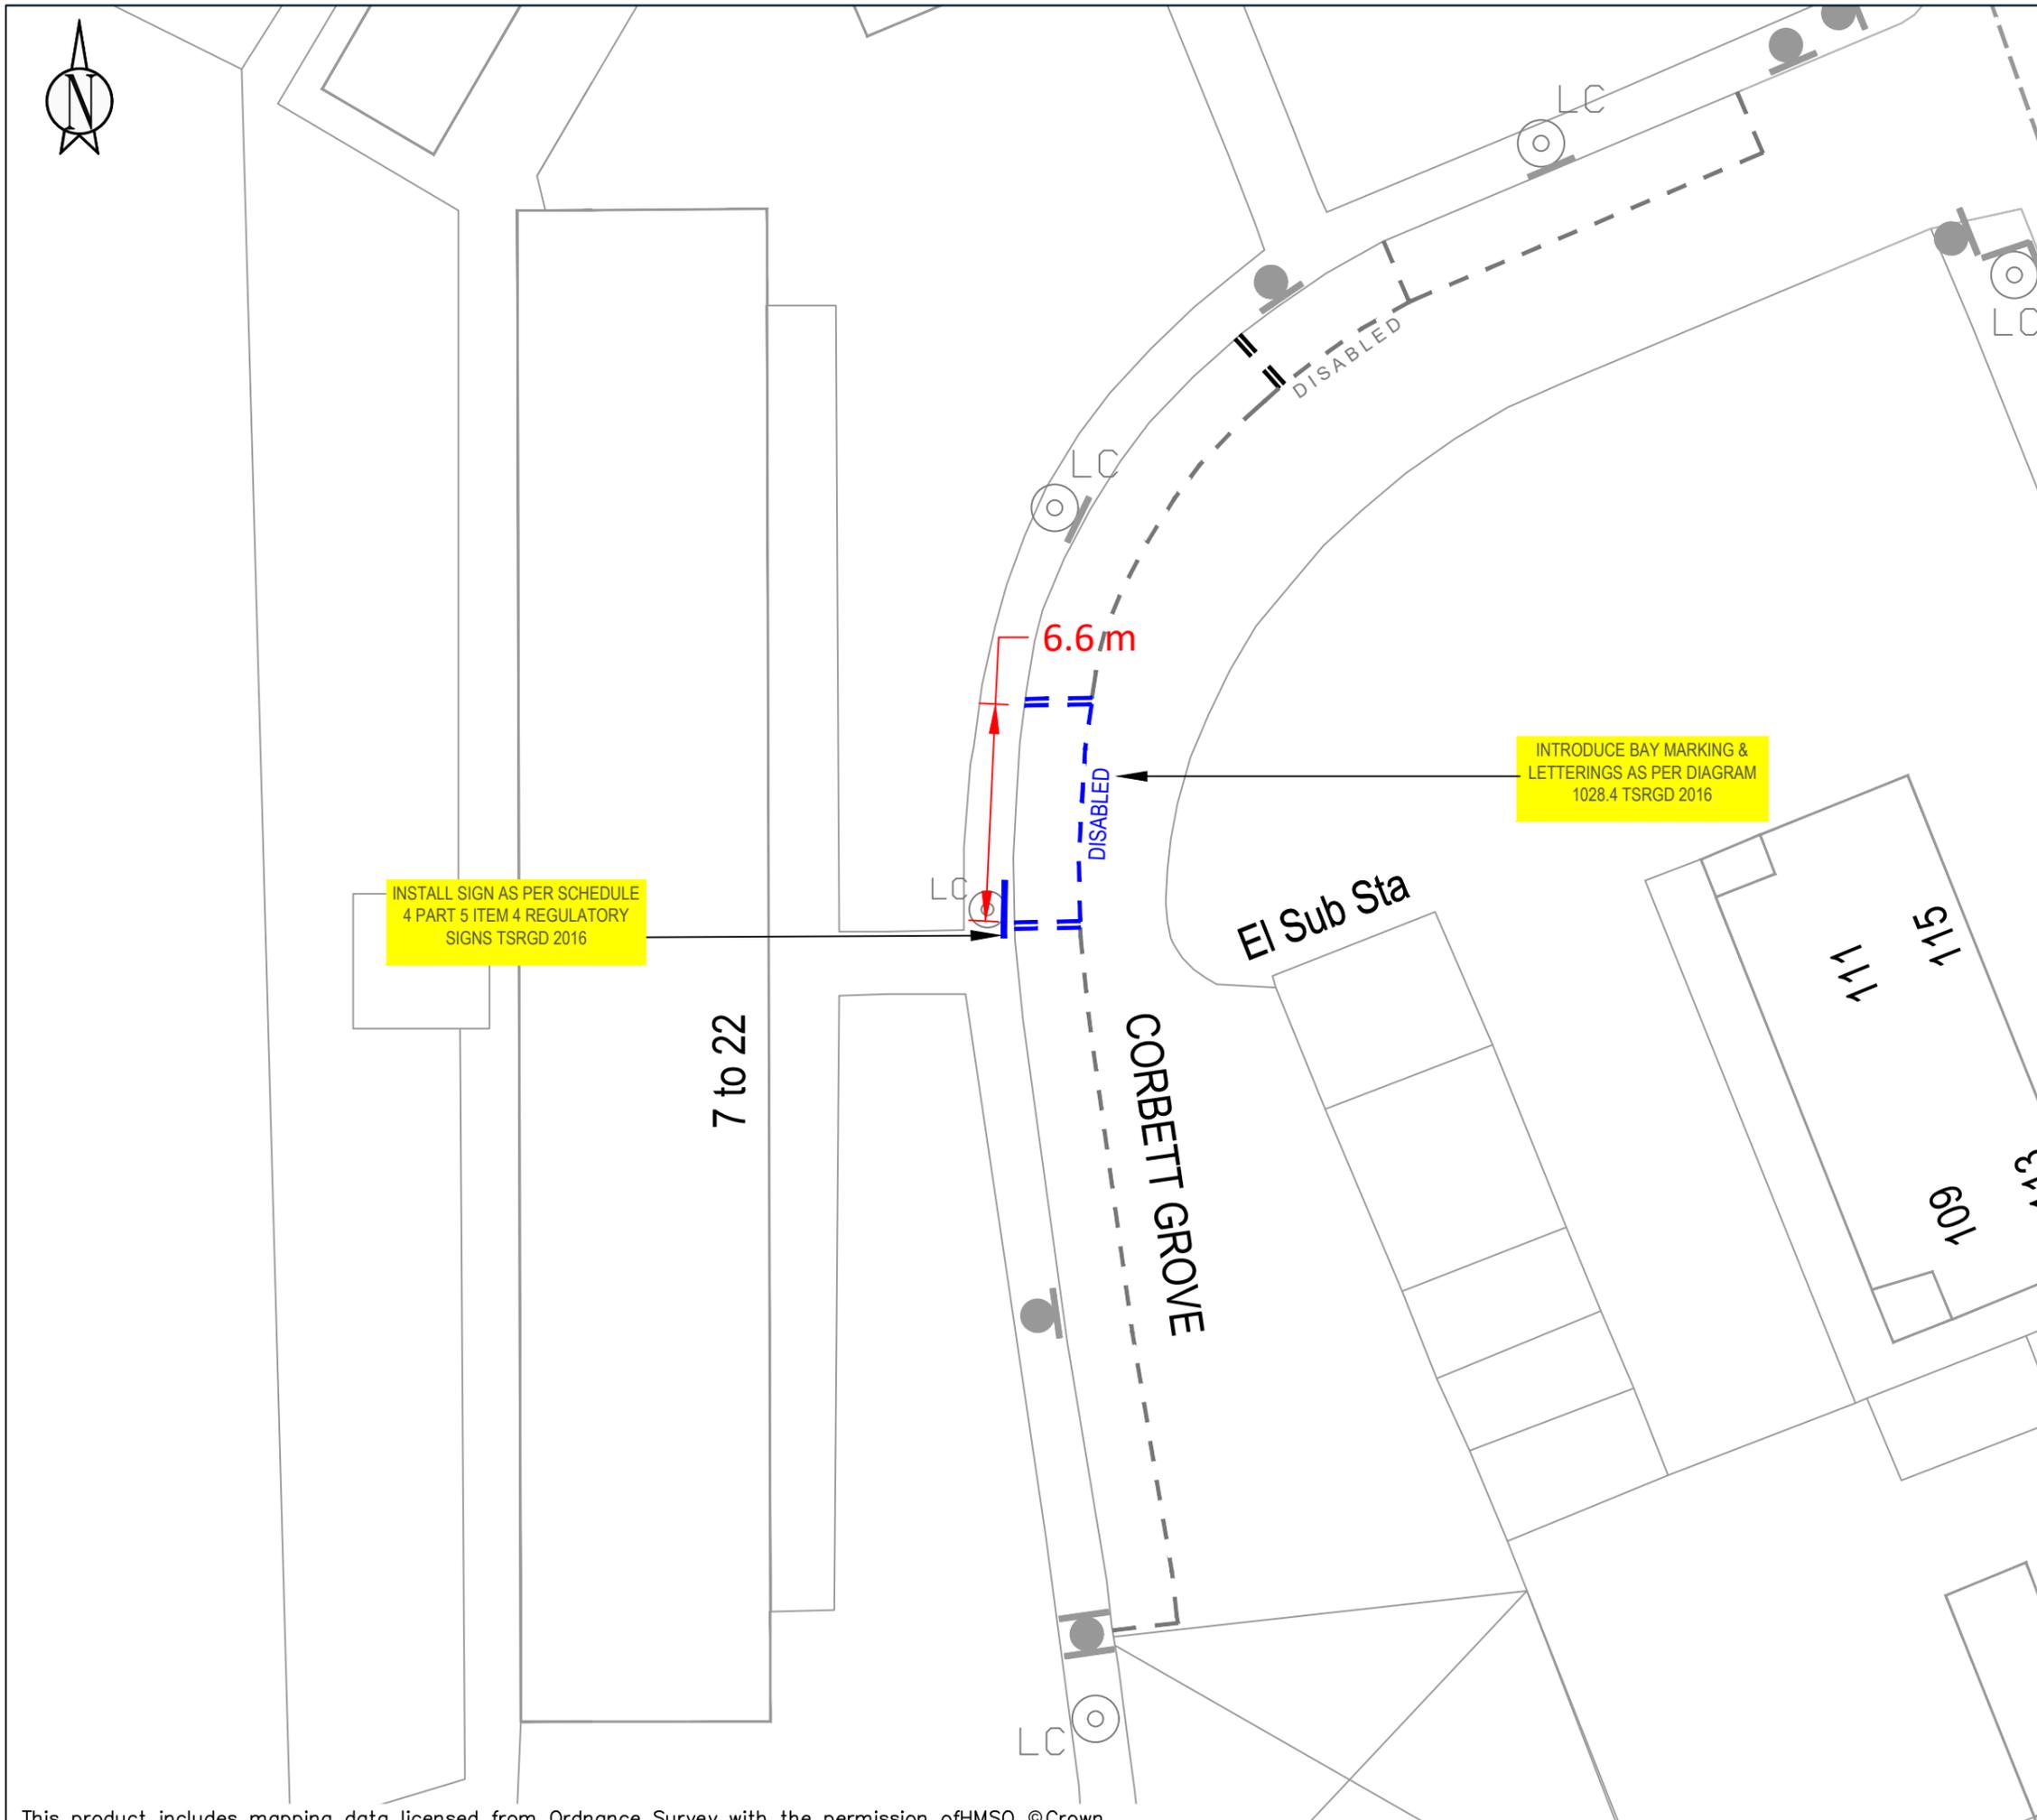

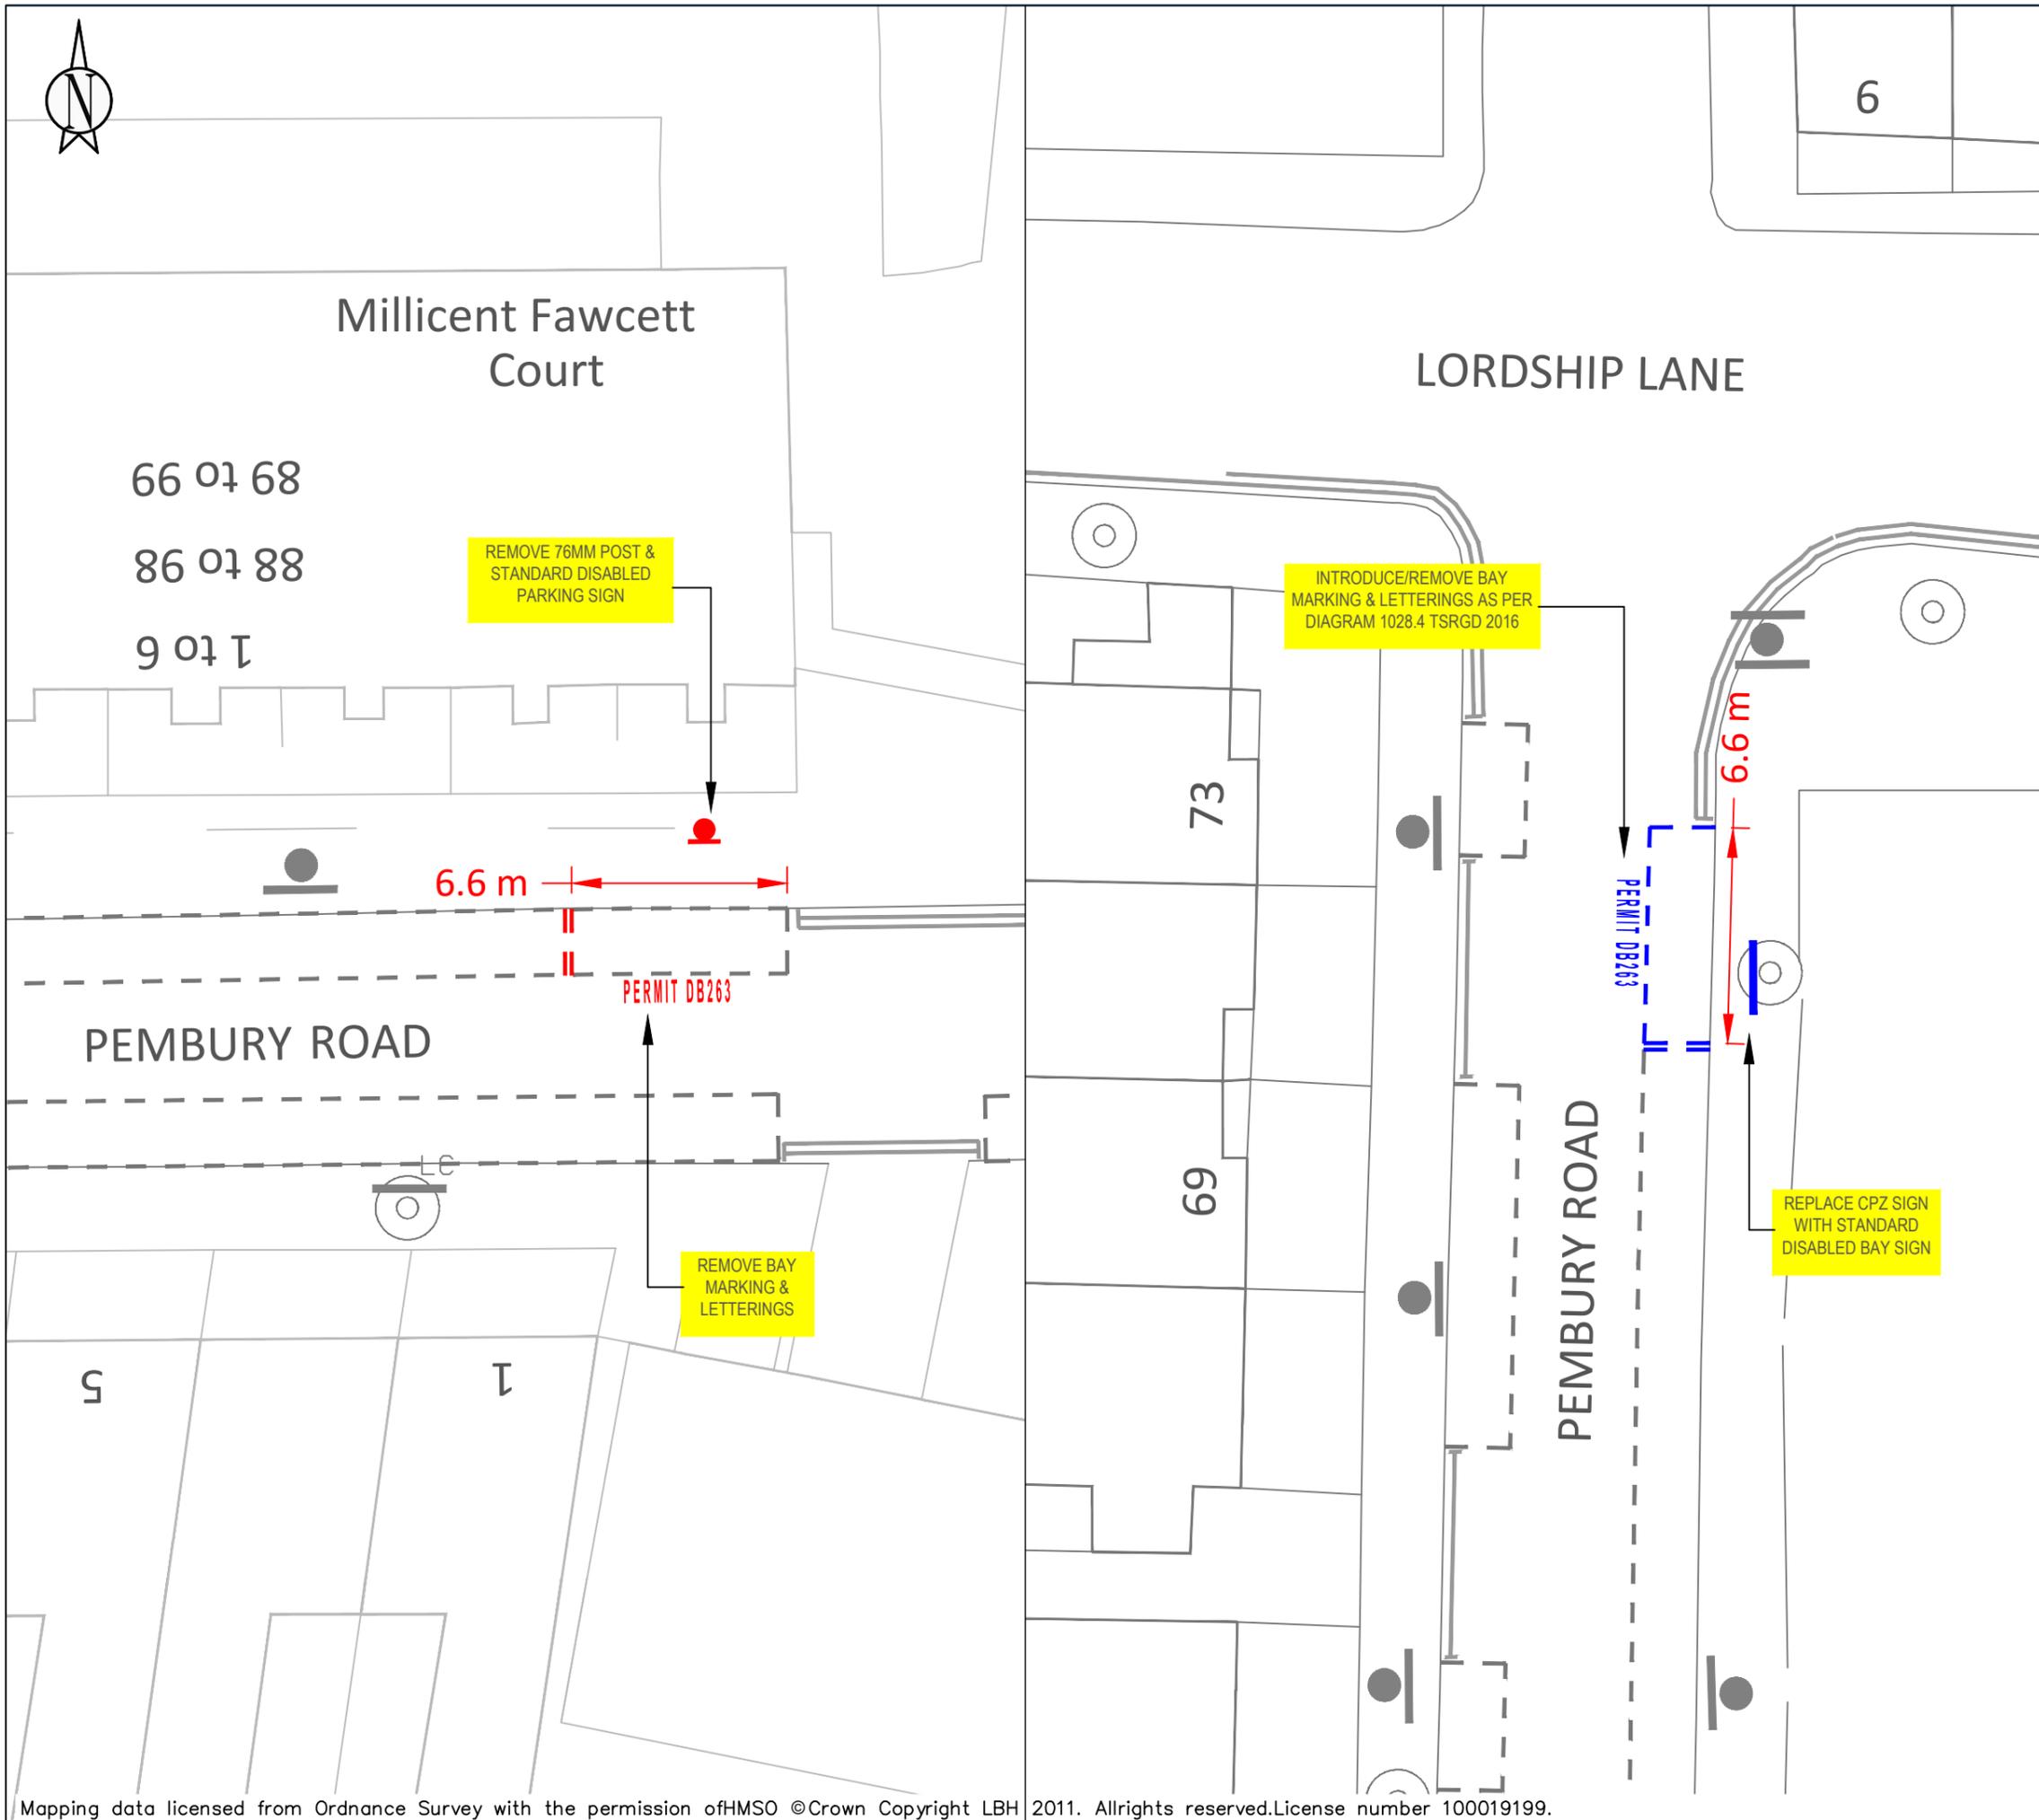

KEY

	NEW SINGLE YELLOW LINE
	NEW DOUBLE YELLOW LINE
	NEW KERB BLIP MARKINGS
	NEW PARKING BAY MARKINGS
	NEW DEDICATED DISABLED PARKING BAY LOCATION
	NEW DISABLED PARKING BAY LOCATION
	NEW 76MM POST WITH SIGN
	REMOVE SINGLE YELLOW LINE
	REMOVE DOUBLE YELLOW LINE
	REMOVE KERB BLIP MARKINGS
	REMOVE PARKING BAY MARKINGS
	REMOVE 76MM POST WITH SIGN
	LAMP COLUMN WITH SIGN
	DROPPED KERB/CROSSOVER

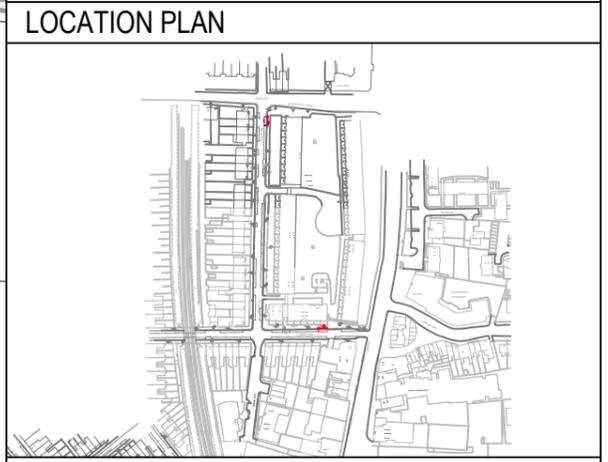

SITE LOCATION:
 OPPOSITE NO. 1 & 71
 PEMBURY ROAD N17


WORKS:
 RELOCATE EXISTING DEDICATED
 DISABLED BAY

NOTES:

SCALE:
 1:200 @_A3

DRAWN: AK	CHECK: XX	DATE DRAWN: 13/12/2024
---------------------	---------------------	----------------------------------

BATCH NO.
 DPB-2024-03

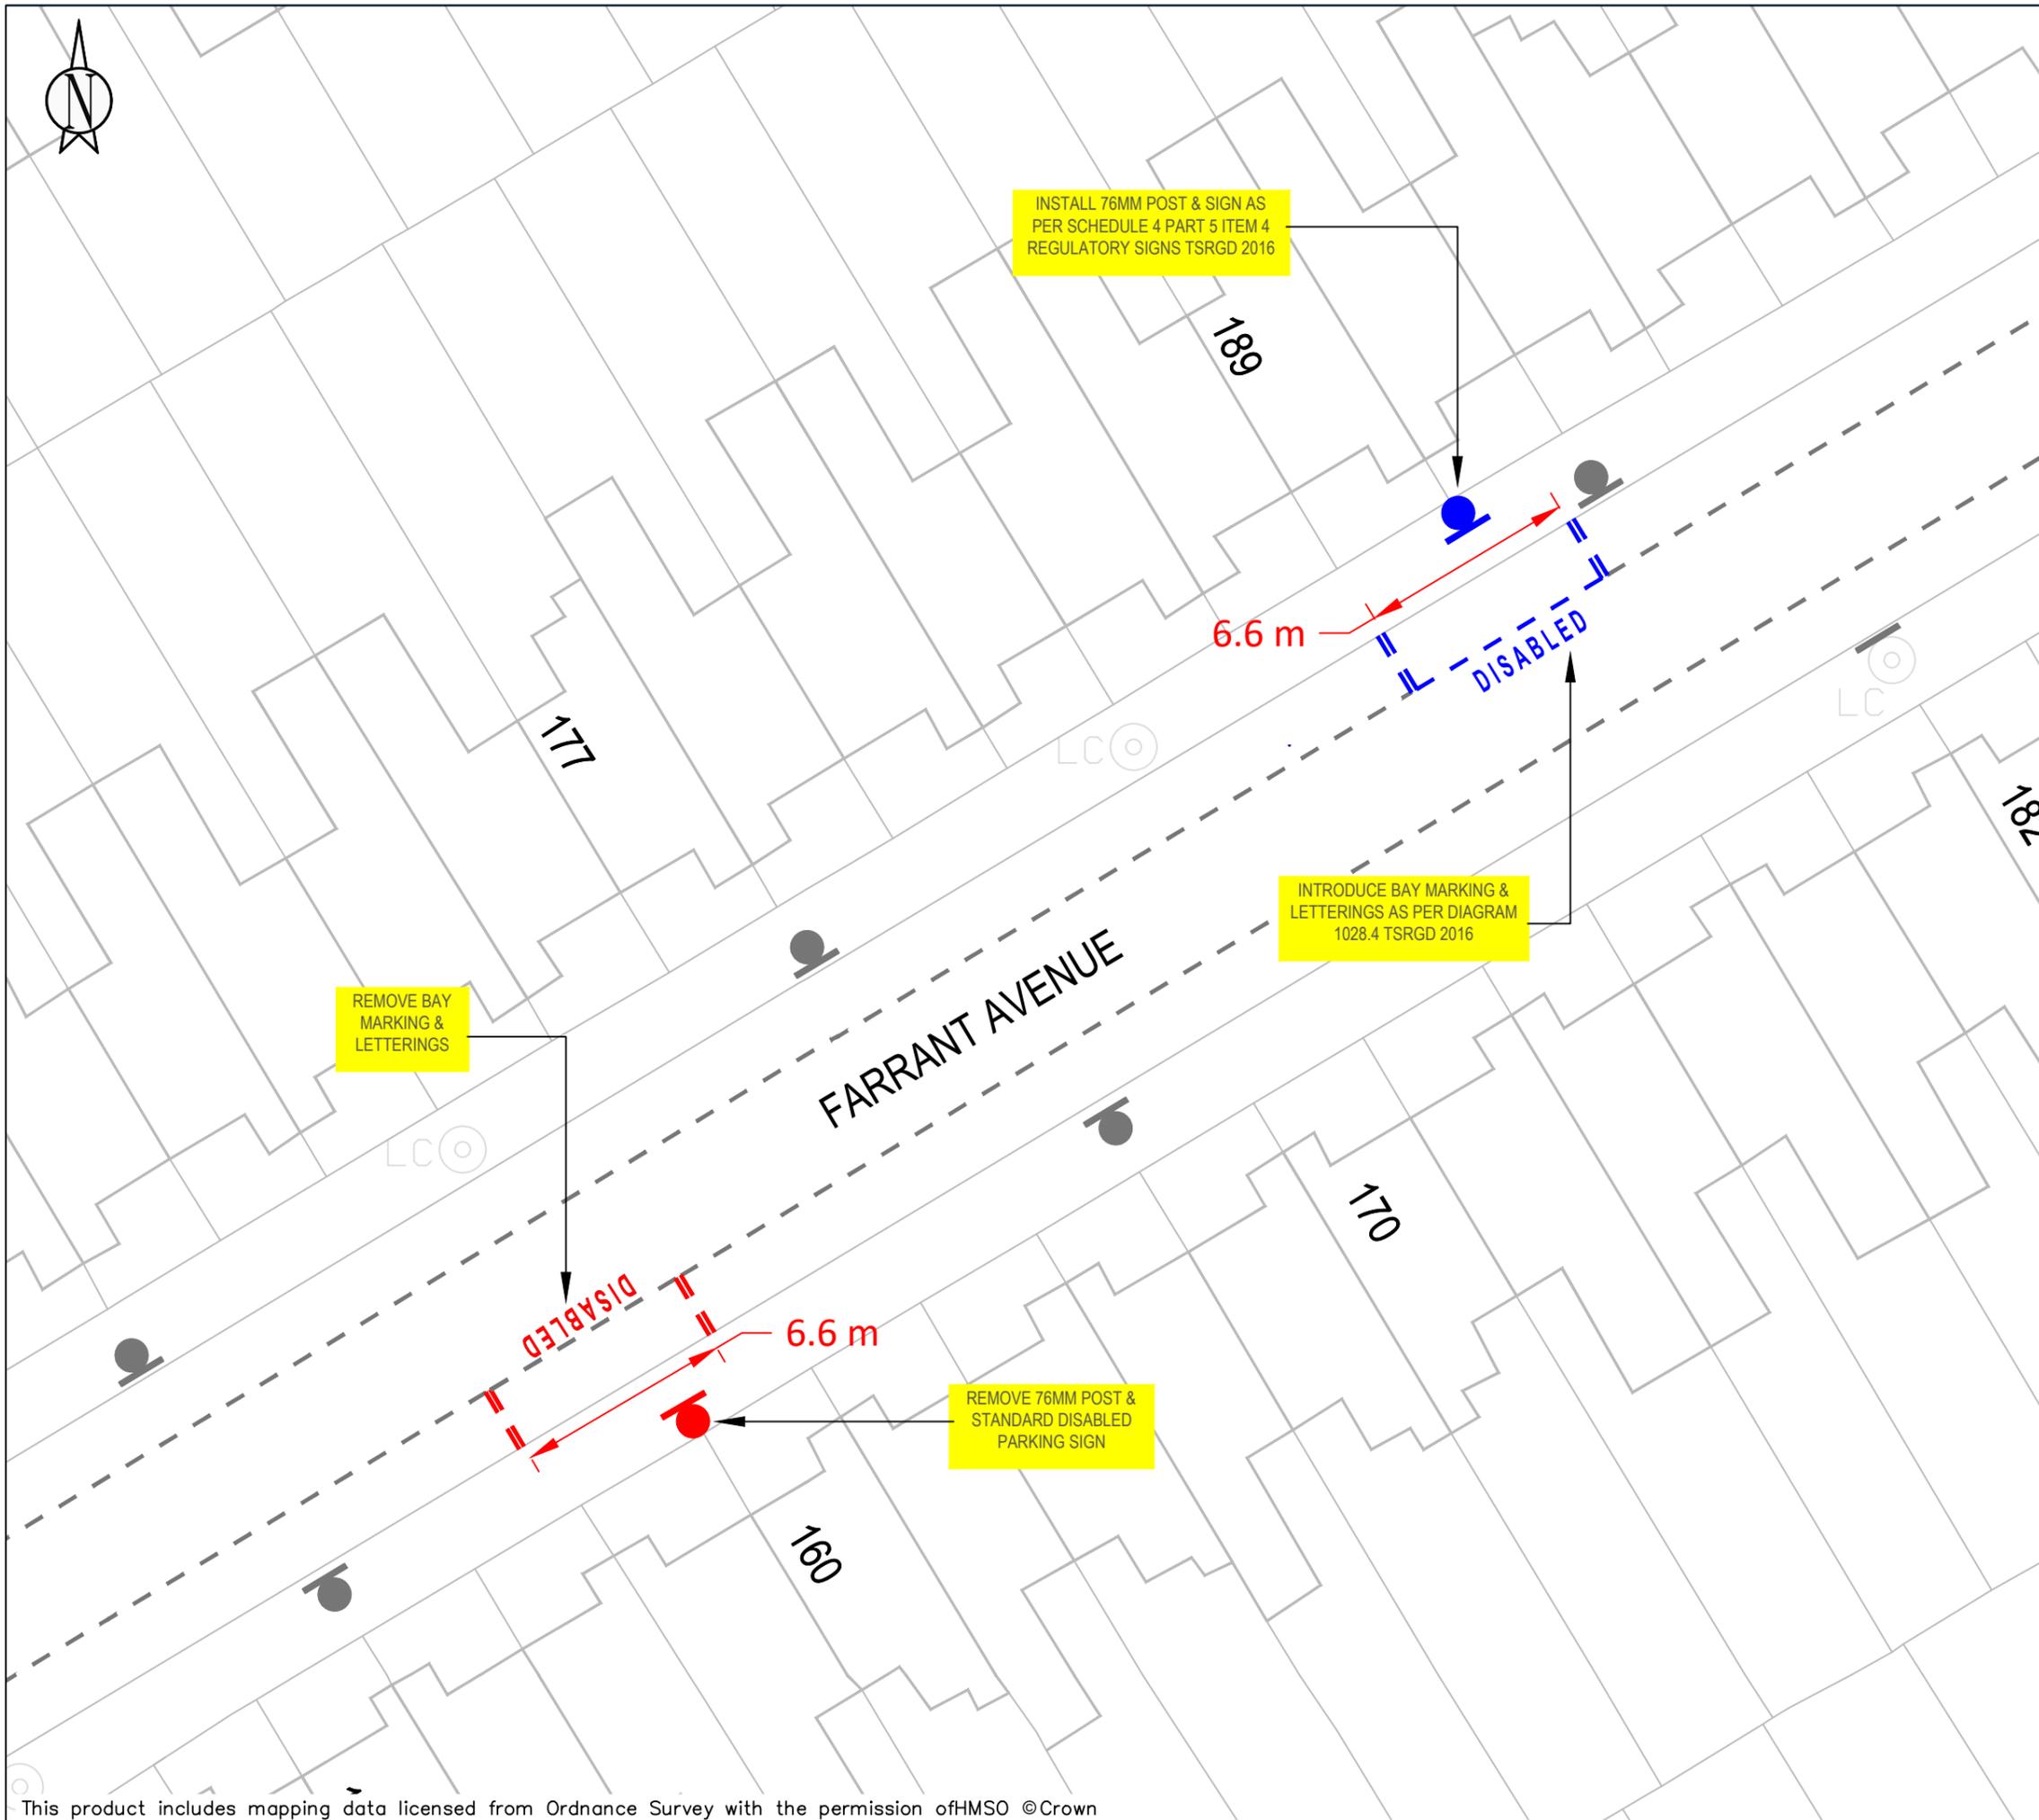

KEY

	NEW SINGLE YELLOW LINE
	NEW DOUBLE YELLOW LINE
	NEW KERB BLIP MARKINGS
	NEW PARKING BAY MARKINGS
	NEW DEDICATED DISABLED PARKING BAY LOCATION
	NEW DISABLED PARKING BAY LOCATION
	NEW 76MM POST WITH SIGN
	REMOVE SINGLE YELLOW LINE
	REMOVE DOUBLE YELLOW LINE
	REMOVE KERB BLIP MARKINGS
	REMOVE PARKING BAY MARKINGS
	REMOVE 76MM POST WITH SIGN
	LAMP COLUMN WITH SIGN
	DROPPED KERB/CROSSOVER



SITE LOCATION:
 Outside 189-191 and 158-160 Farrant Avenue N22


WORKS:
 Relocate Disabled bay outside 158 Farrant Avenue to 189

ENVIRONMENT AND NEIGHBORHOODS PARKING SCHEMES
 4th FLOOR ALEX HOUSE, 10 STATION ROAD
 WOOD GREEN, LONDON N22 7TR

SCALE:
 1:200 @ A3


DRAWN: AK	CHECK: XX	DATE DRAWN: 19/06/2024
---------------------	---------------------	----------------------------------

BATCH NO.
 DPB-2024-01

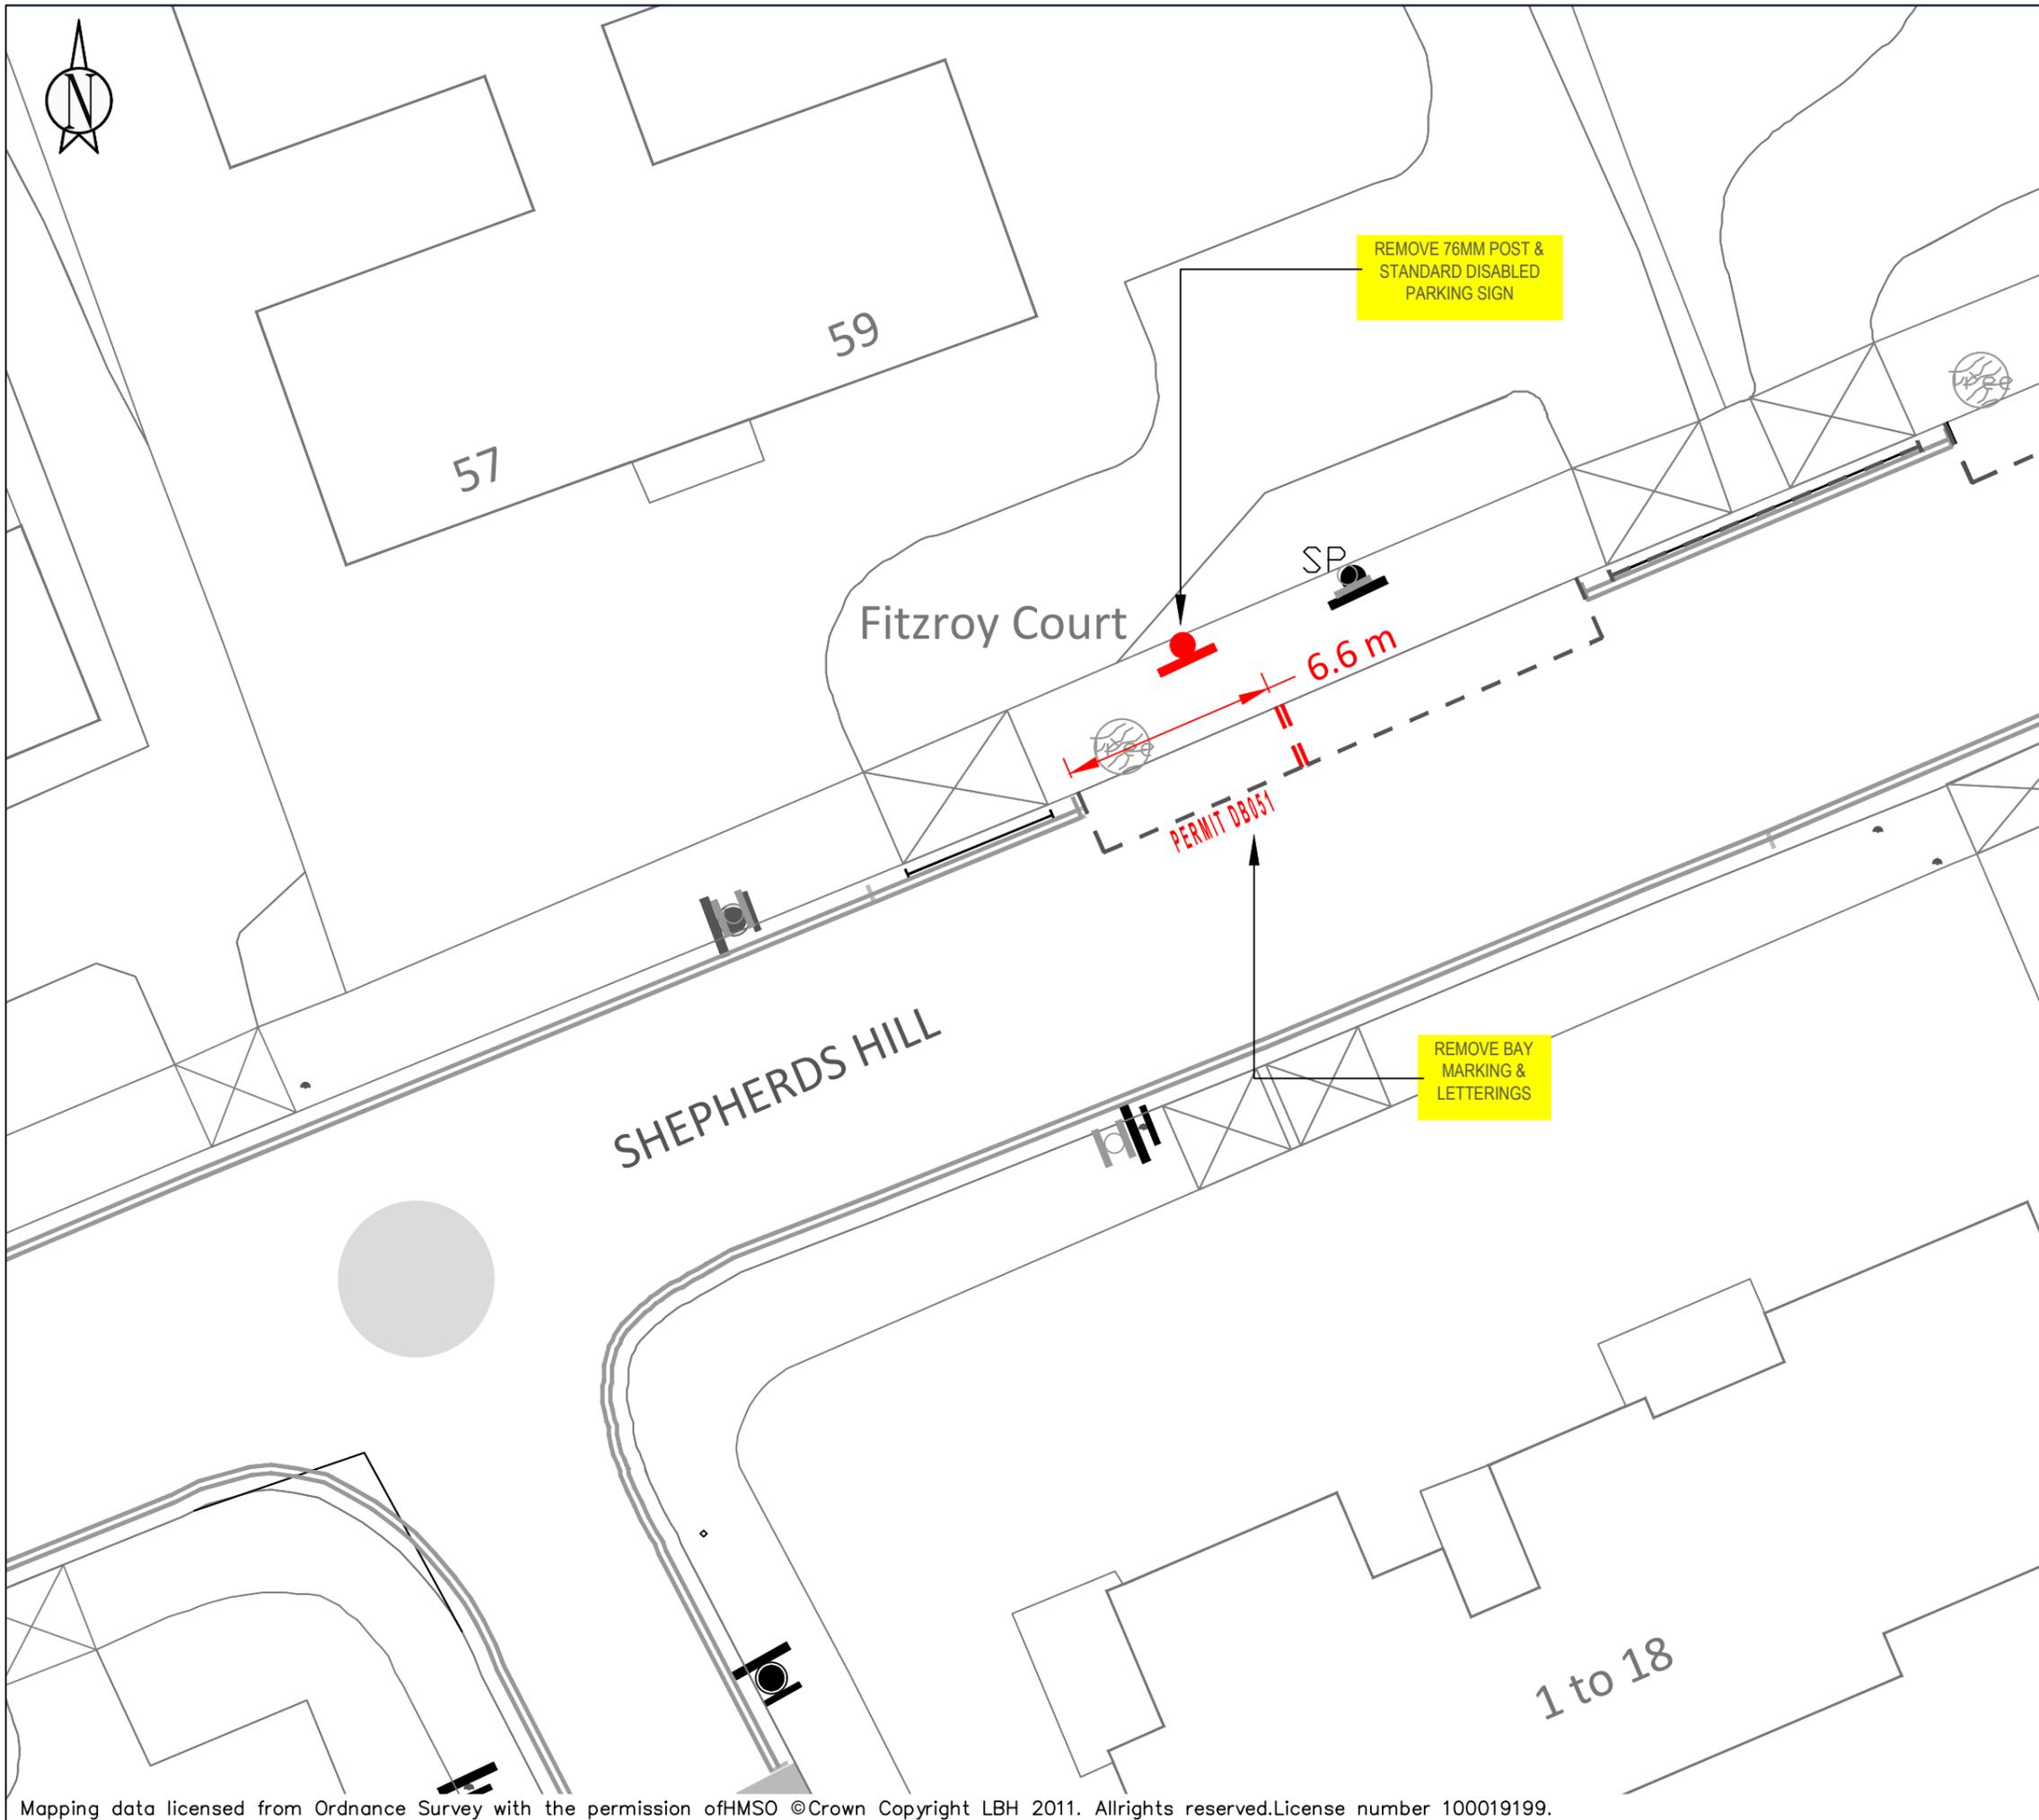

KEY

	NEW SINGLE YELLOW LINE
	NEW DOUBLE YELLOW LINE
	NEW KERB BLIP MARKINGS
	NEW PARKING BAY MARKINGS
	NEW DEDICATED DISABLED PARKING BAY LOCATION
	NEW DISABLED PARKING BAY LOCATION
	NEW 76MM POST WITH SIGN
	REMOVE SINGLE YELLOW LINE
	REMOVE DOUBLE YELLOW LINE
	REMOVE KERB BLIP MARKINGS
	REMOVE PARKING BAY MARKINGS
	REMOVE 76MM POST WITH SIGN
	LAMP COLUMN WITH SIGN
	DROPPED KERB/CROSSOVER

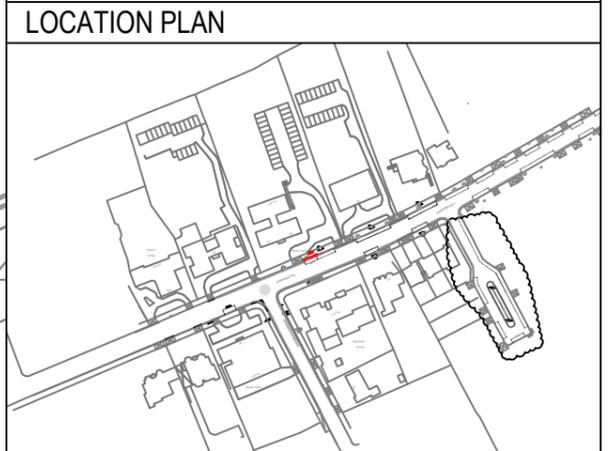

SITE LOCATION:
 OUTSIDE 57-59 SHEPHERDS HILL N6


WORKS:
 REMOVE DISABLED BAY

NOTES:

SCALE:
 1:200 @_A3


DRAWN: AK	CHECK: XX	DATE DRAWN: 16/12/2024
---------------------	---------------------	----------------------------------

BATCH NO.
 DPB-2024-03

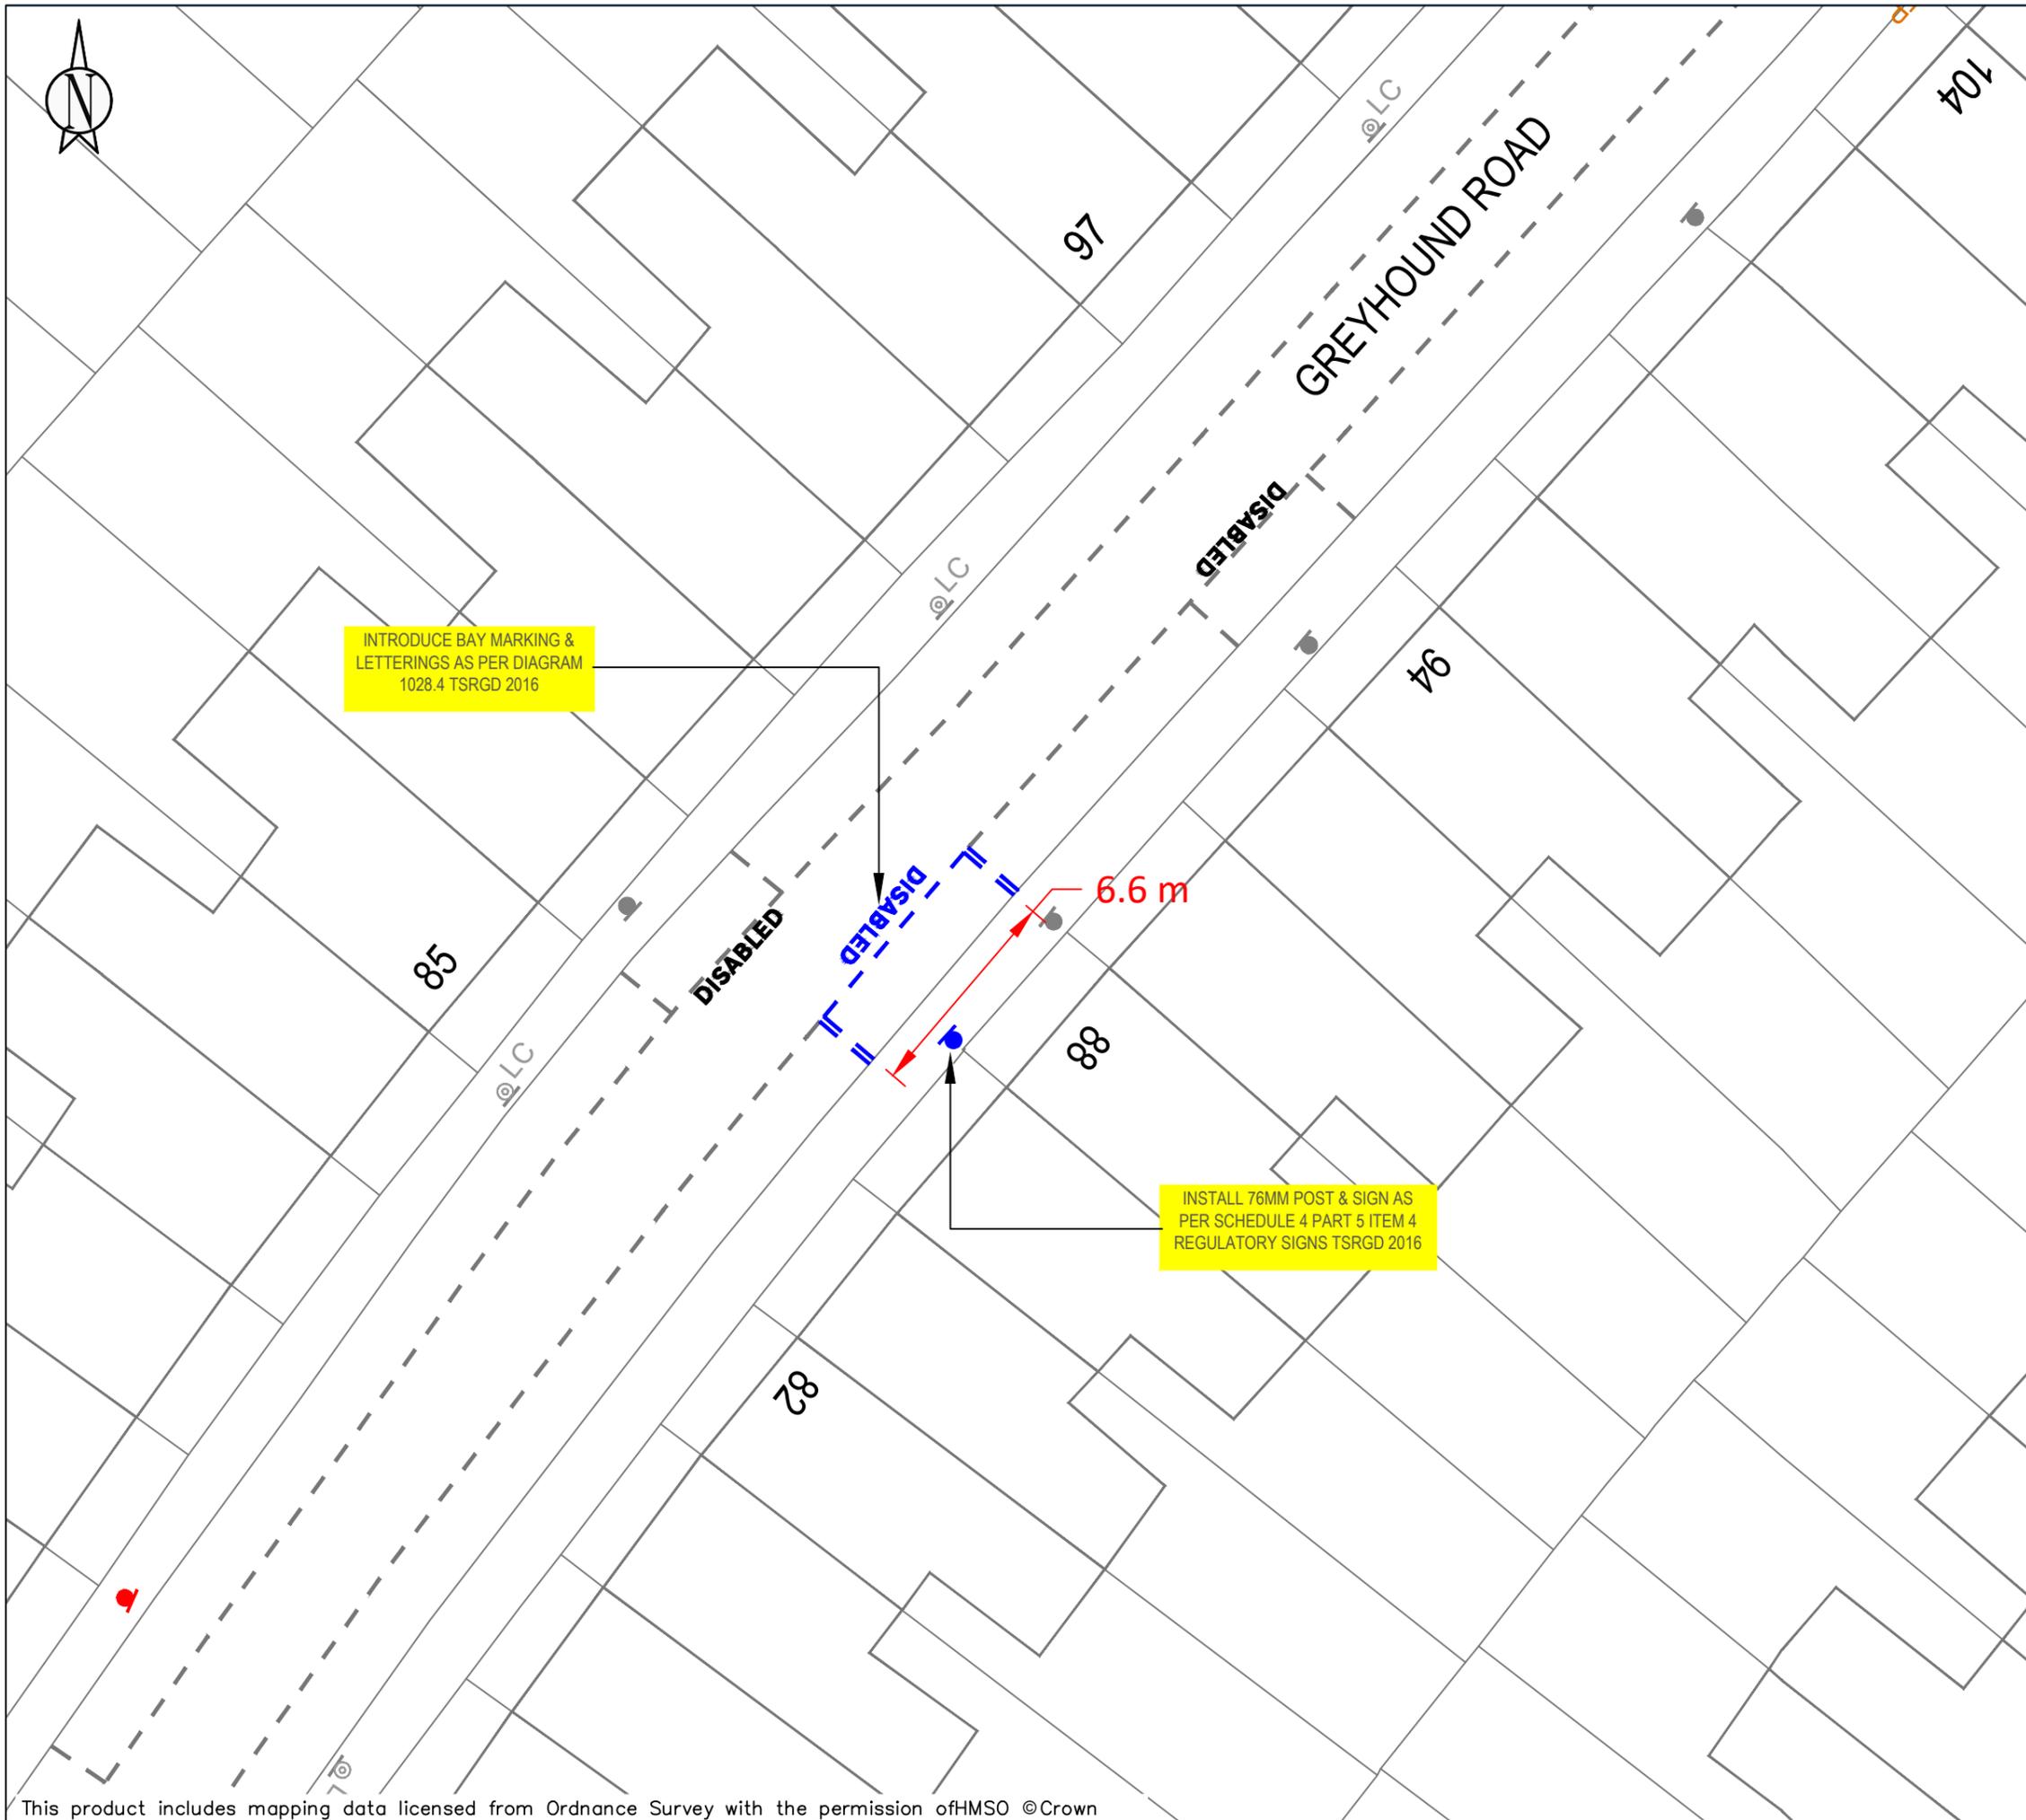

KEY

	NEW SINGLE YELLOW LINE
	NEW DOUBLE YELLOW LINE
	NEW KERB BLIP MARKINGS
	NEW PARKING BAY MARKINGS
	NEW DEDICATED DISABLED PARKING BAY LOCATION
	NEW DISABLED PARKING BAY LOCATION
	NEW 76MM POST WITH SIGN
	REMOVE SINGLE YELLOW LINE
	REMOVE DOUBLE YELLOW LINE
	REMOVE KERB BLIP MARKINGS
	REMOVE PARKING BAY MARKINGS
	REMOVE 76MM POST WITH SIGN
	LAMP COLUMN WITH SIGN
	DROPPED KERB/CROSSOVER

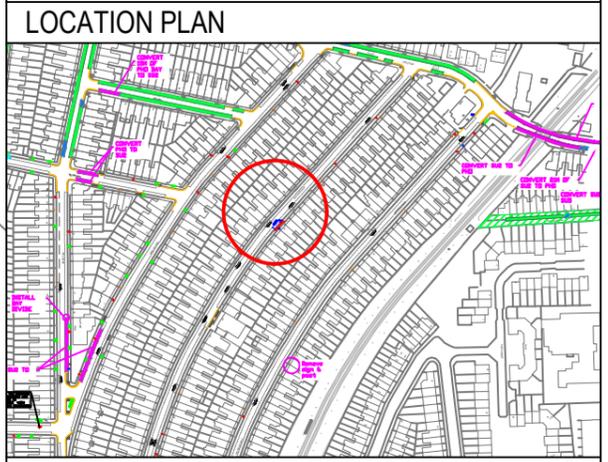

SITE LOCATION:
 Outside 88 Greyhound Road N17

WORKS:
 Install 6.6 Metre standard disabled bay and post/sign

ENVIRONMENT AND NEIGHBORHOODS PARKING SCHEMES
 4th FLOOR ALEX HOUSE, 10 STATION ROAD
 WOOD GREEN, LONDON N22 7TR

SCALE:
 1:200 @ A3

DRAWN: AK	CHECK: XX	DATE DRAWN: 17/06/2024
---------------------	---------------------	----------------------------------

BATCH NO.
 DPB-2024-03



KEY	
	NEW SINGLE YELLOW LINE
	NEW DOUBLE YELLOW LINE
	NEW KERB BLIP MARKINGS
	NEW PARKING BAY MARKINGS
	NEW DEDICATED DISABLED PARKING BAY LOCATION
	NEW DISABLED PARKING BAY LOCATION
	NEW 76MM POST WITH SIGN
	REMOVE SINGLE YELLOW LINE
	REMOVE DOUBLE YELLOW LINE
	REMOVE KERB BLIP MARKINGS
	REMOVE PARKING BAY MARKINGS
	REMOVE 76MM POST WITH SIGN
	LAMP COLUMN WITH SIGN
	DROPPED KERB/CROSSOVER

LOCATION PLAN



SITE LOCATION:

Outside 121 and 137 Higham Road N17

WORKS:

Relocate existing disabled bay and post/sign outside 121 Higham Road to 137 Higham Road

ENVIRONMENT AND NEIGHBORHOODS

PARKING SCHEMES
4th FLOOR ALEX HOUSE, 10 STATION ROAD
WOOD GREEN, LONDON N22 7TR


SCALE:


1:250 @ A3

DRAWN: AK	CHECK: XX	DATE DRAWN: 17/06/2024
--------------	--------------	---------------------------

BATCH NO.


DPB-2024-03

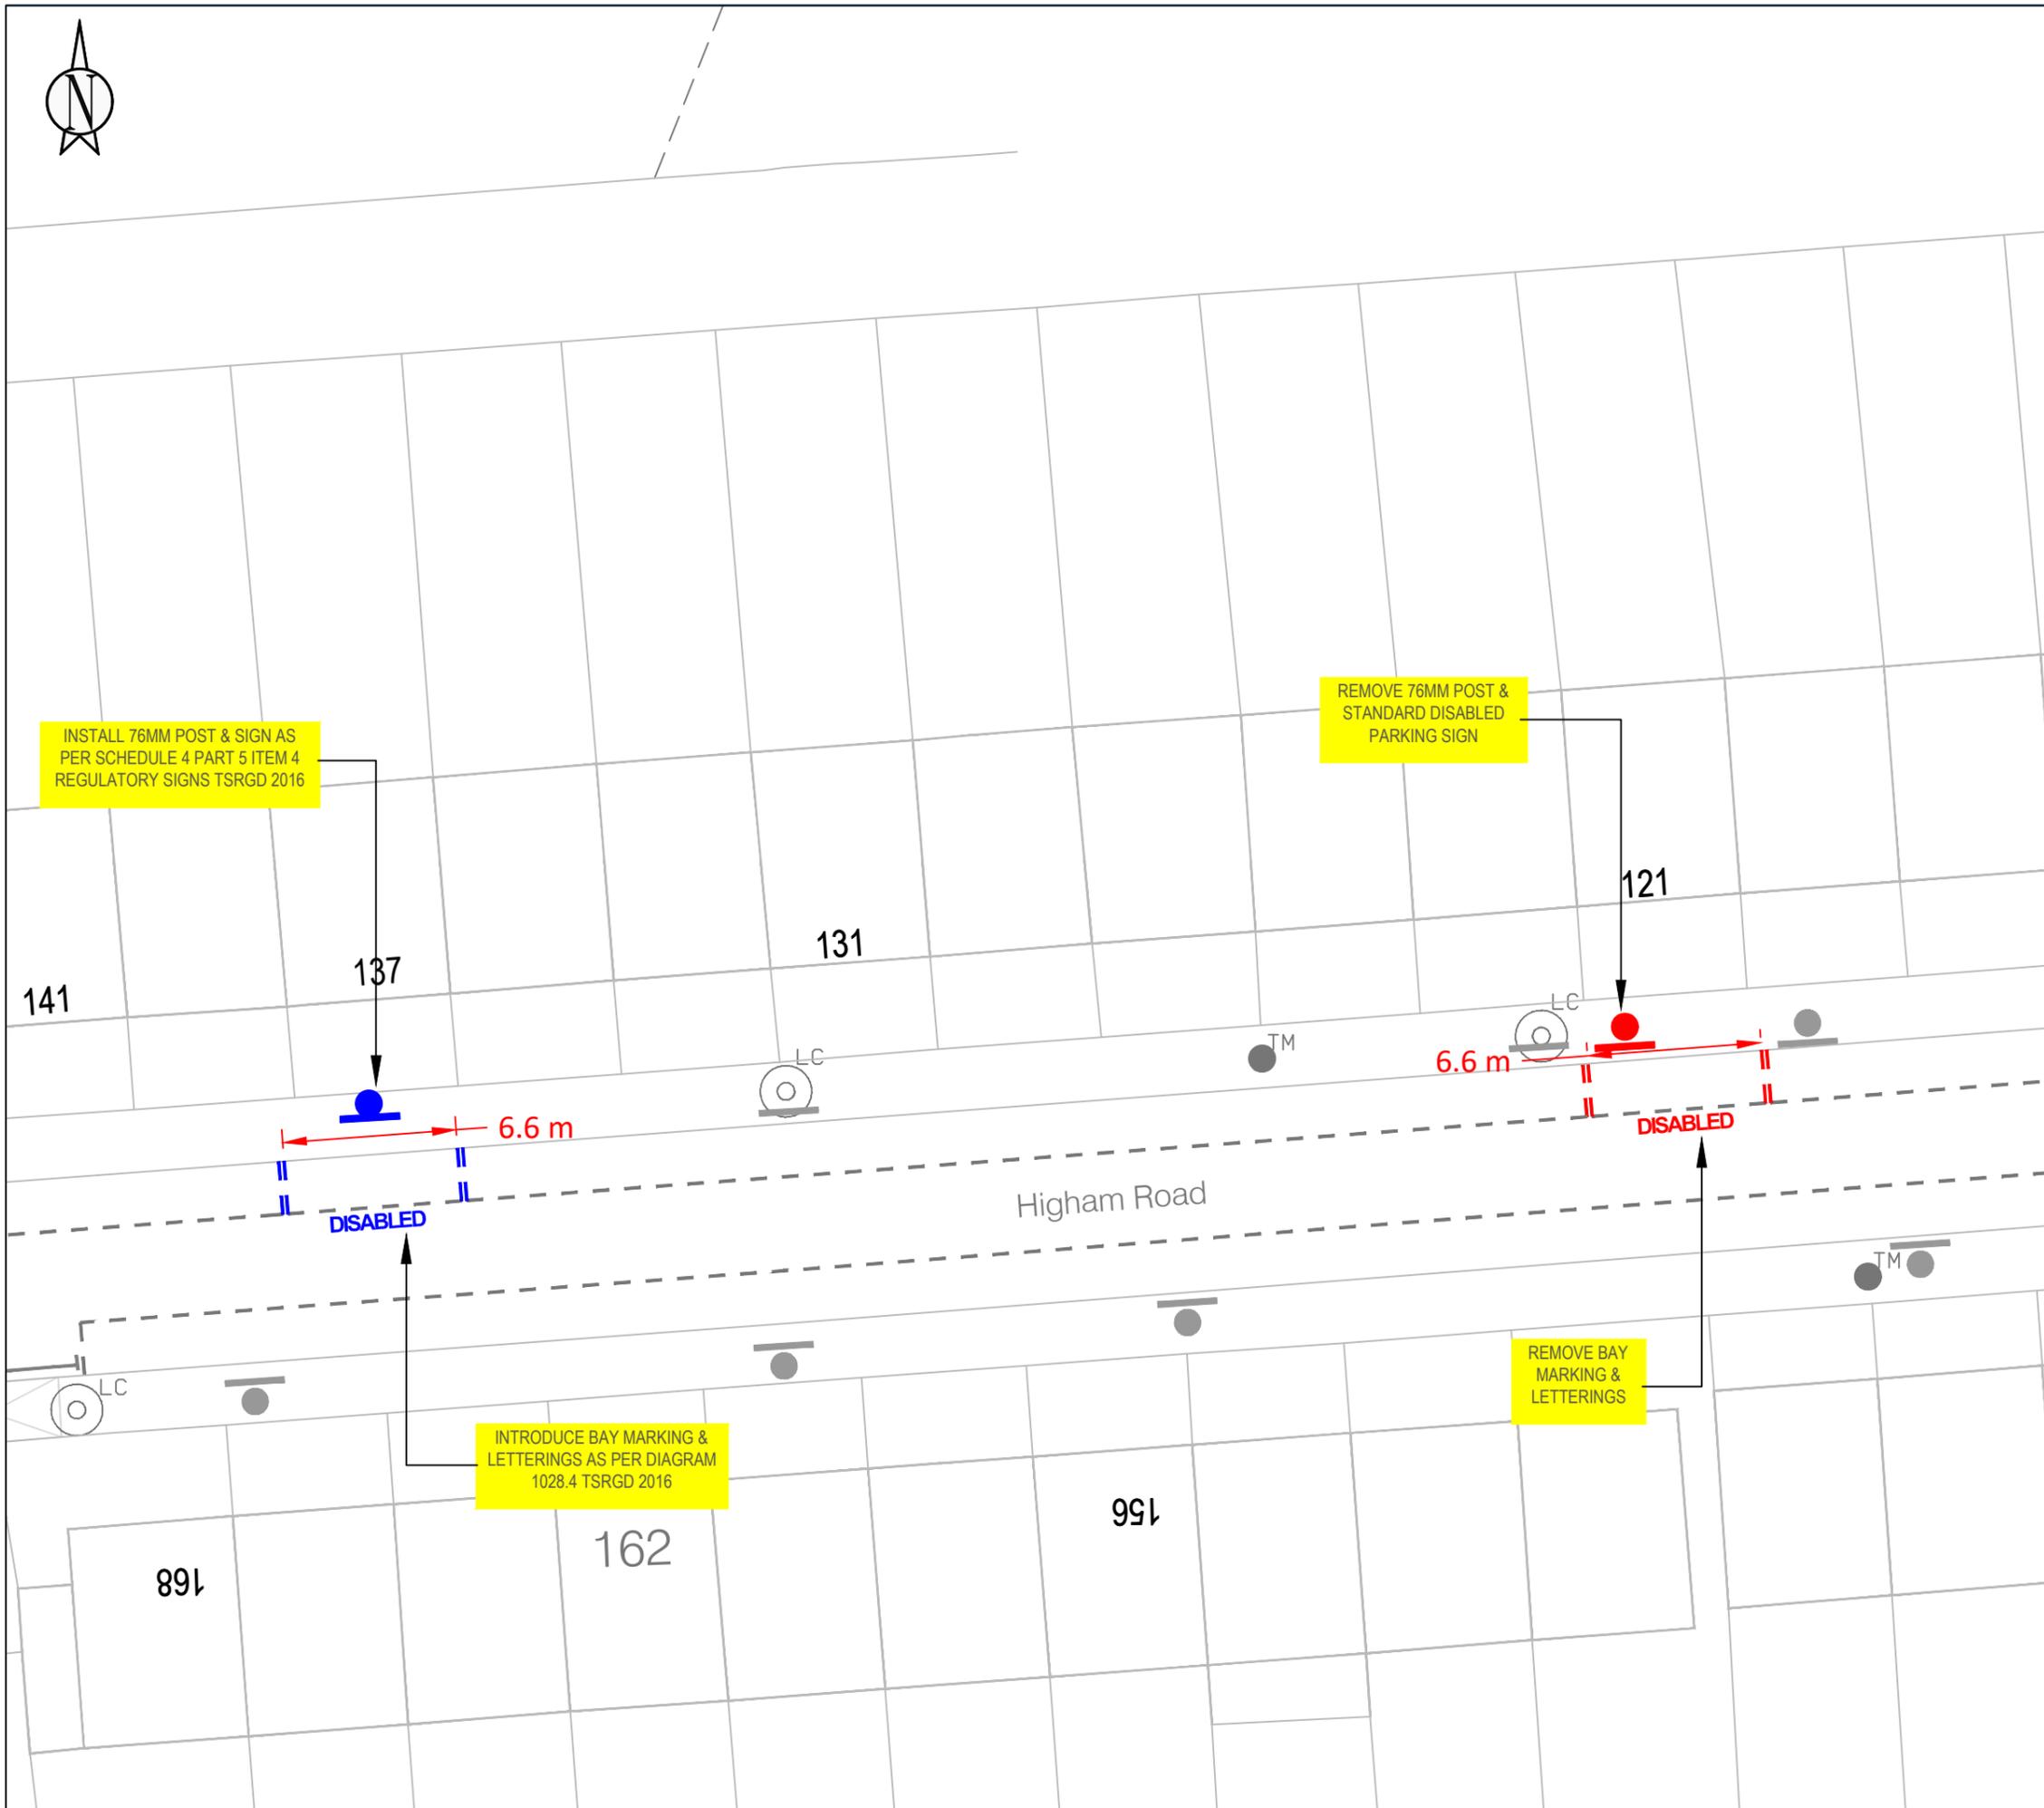

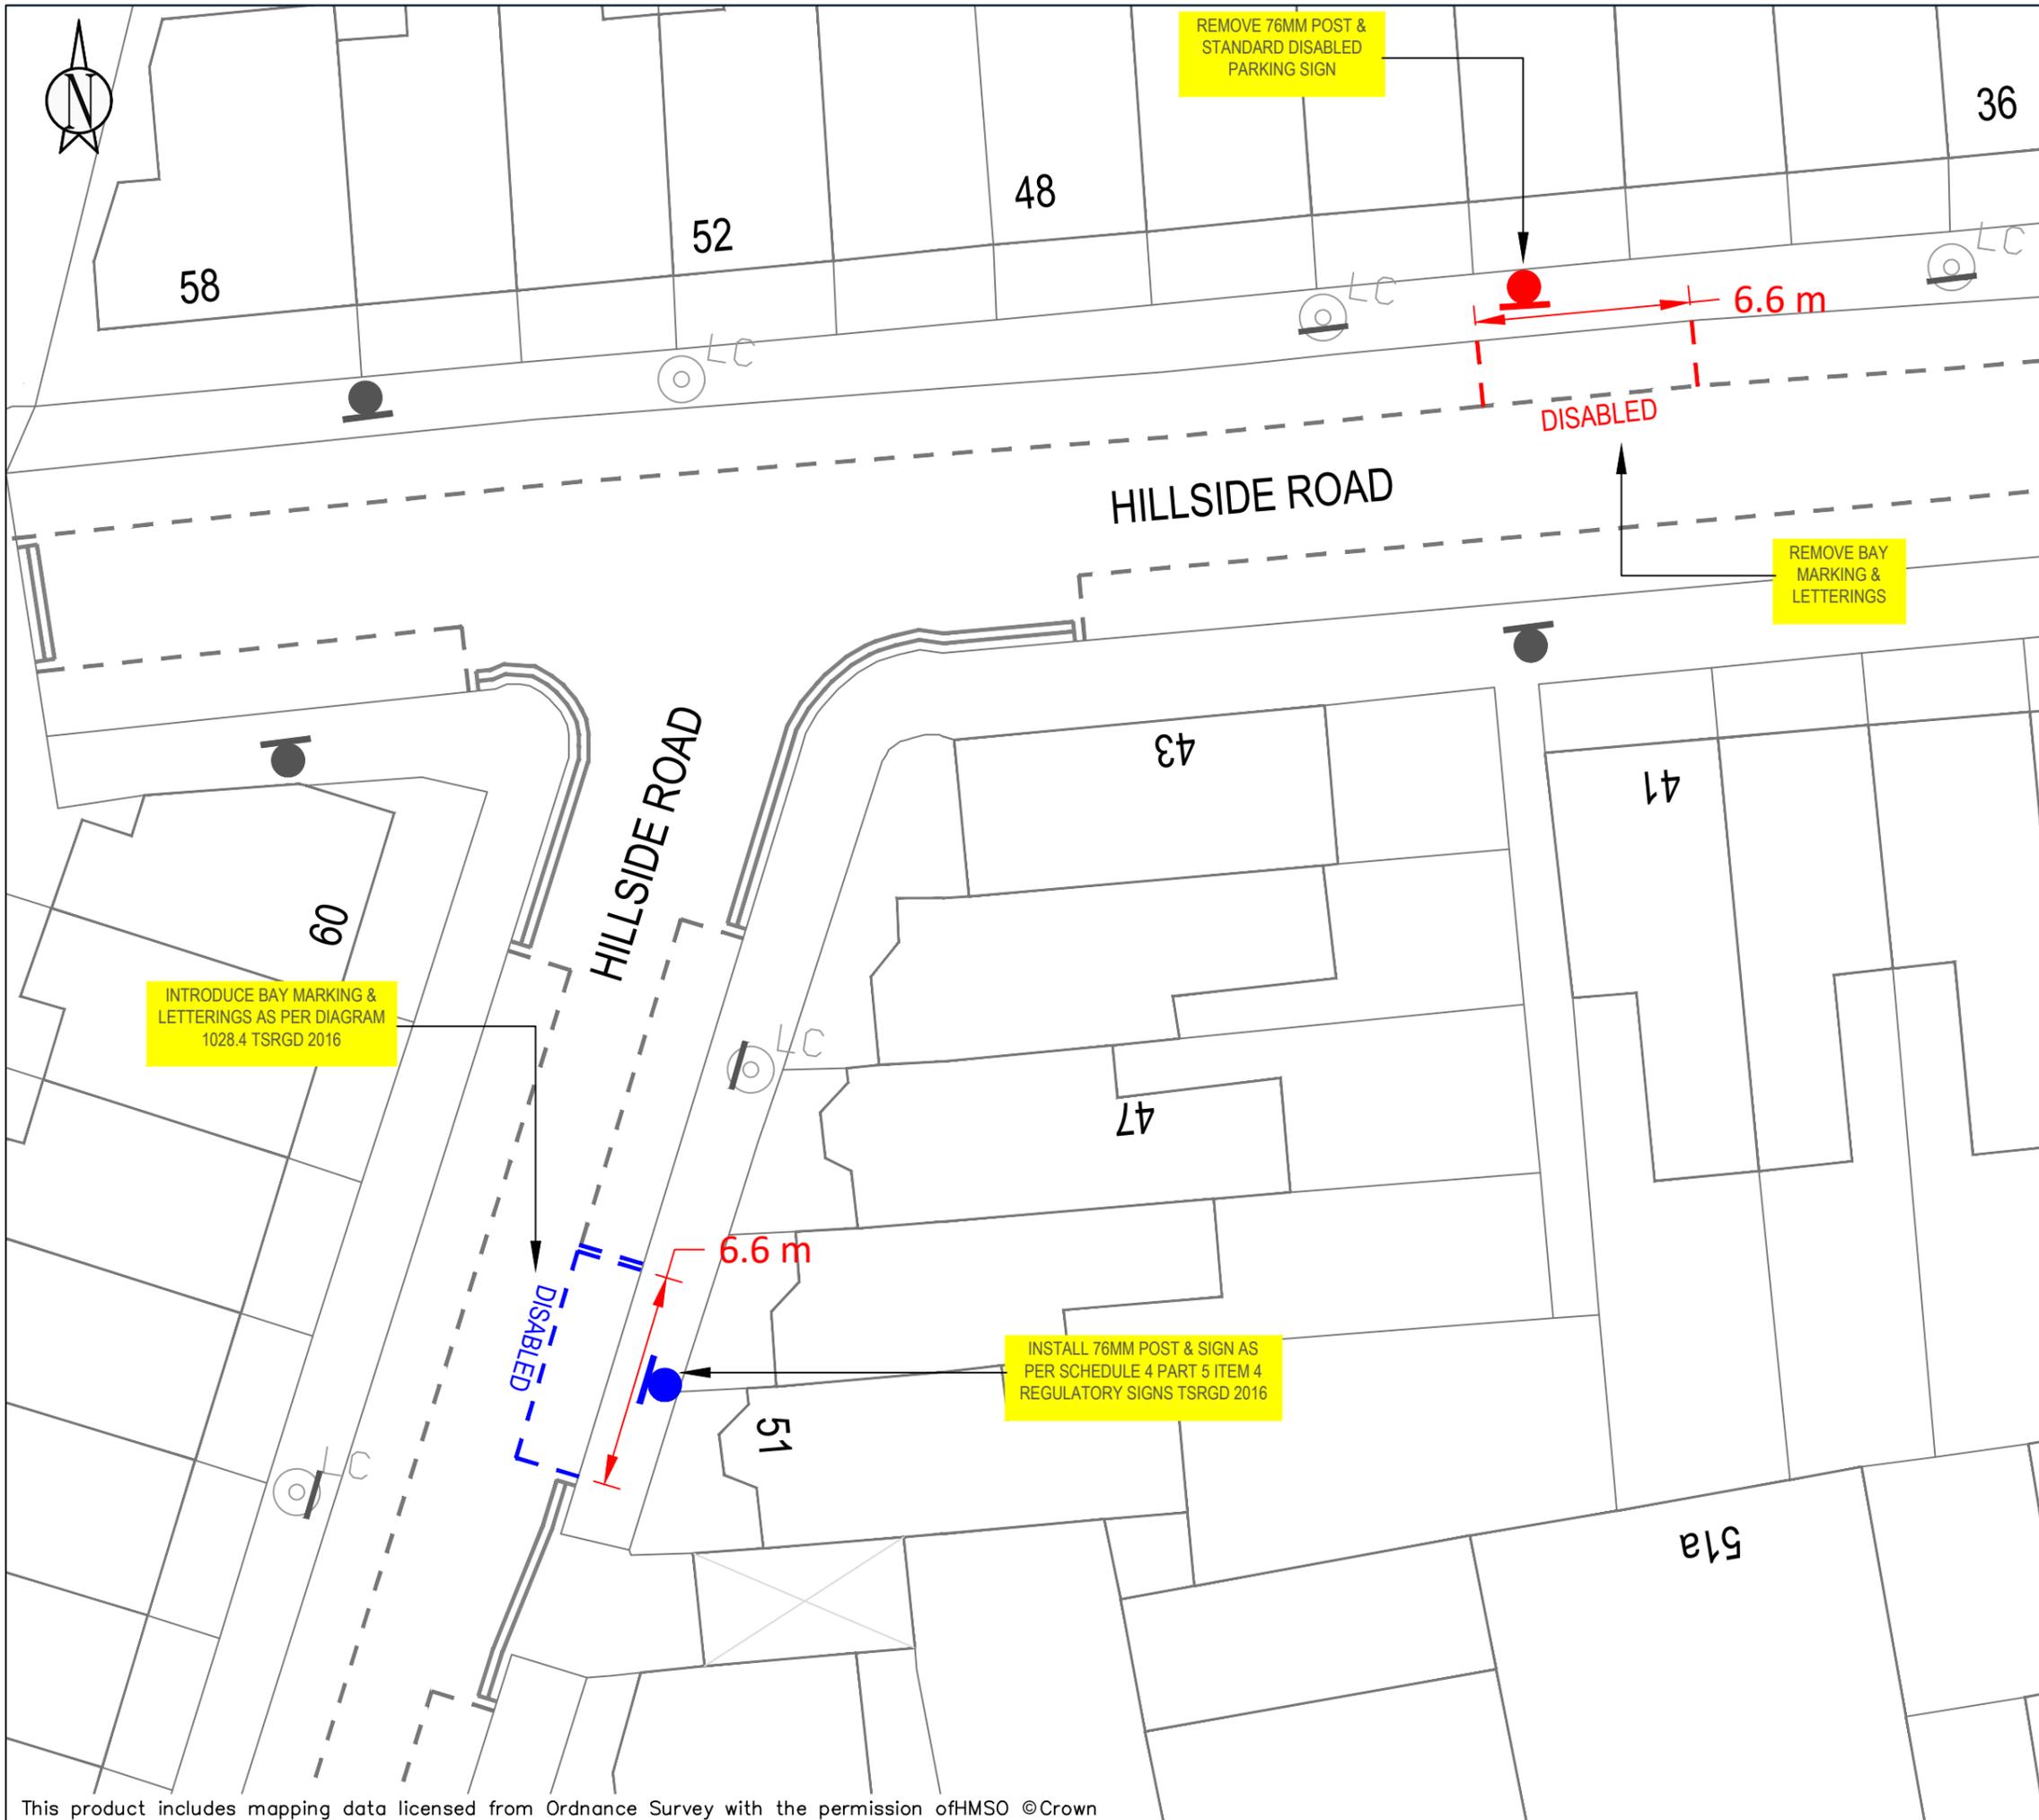

KEY

	NEW SINGLE YELLOW LINE
	NEW DOUBLE YELLOW LINE
	NEW KERB BLIP MARKINGS
	NEW PARKING BAY MARKINGS
	NEW DEDICATED DISABLED PARKING BAY LOCATION
	NEW DISABLED PARKING BAY LOCATION
	NEW 76MM POST WITH SIGN
	REMOVE SINGLE YELLOW LINE
	REMOVE DOUBLE YELLOW LINE
	REMOVE KERB BLIP MARKINGS
	REMOVE PARKING BAY MARKINGS
	REMOVE 76MM POST WITH SIGN
	LAMP COLUMN WITH SIGN
	DROPPED KERB/CROSSOVER

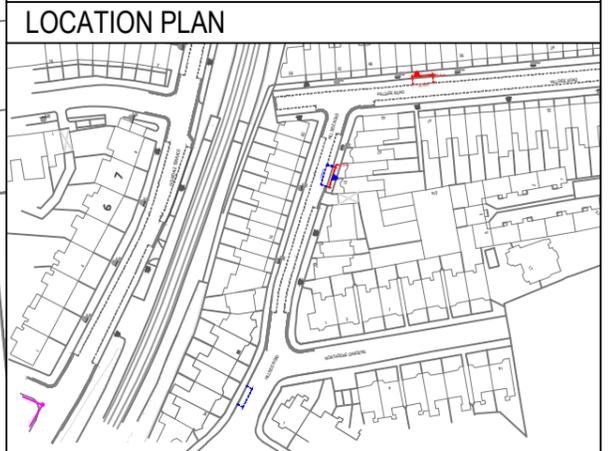

SITE LOCATION:
FROM O/S 42 TO 51 HILLSIDE ROAD N15


WORKS:
RELOCATE STANDARD DISABLED BAY

**ENVIRONMENT AND NEIGHBORHOODS
PARKING SCHEMES**
4th FLOOR ALEX HOUSE, 10 STATION ROAD
WOOD GREEN, LONDON N22 7TR

SCALE:
1:200 @ A3

DRAWN: AK	CHECK: XX	DATE DRAWN: 30/05/2024
---------------------	---------------------	----------------------------------

BATCH NO.
DPB-2024-03

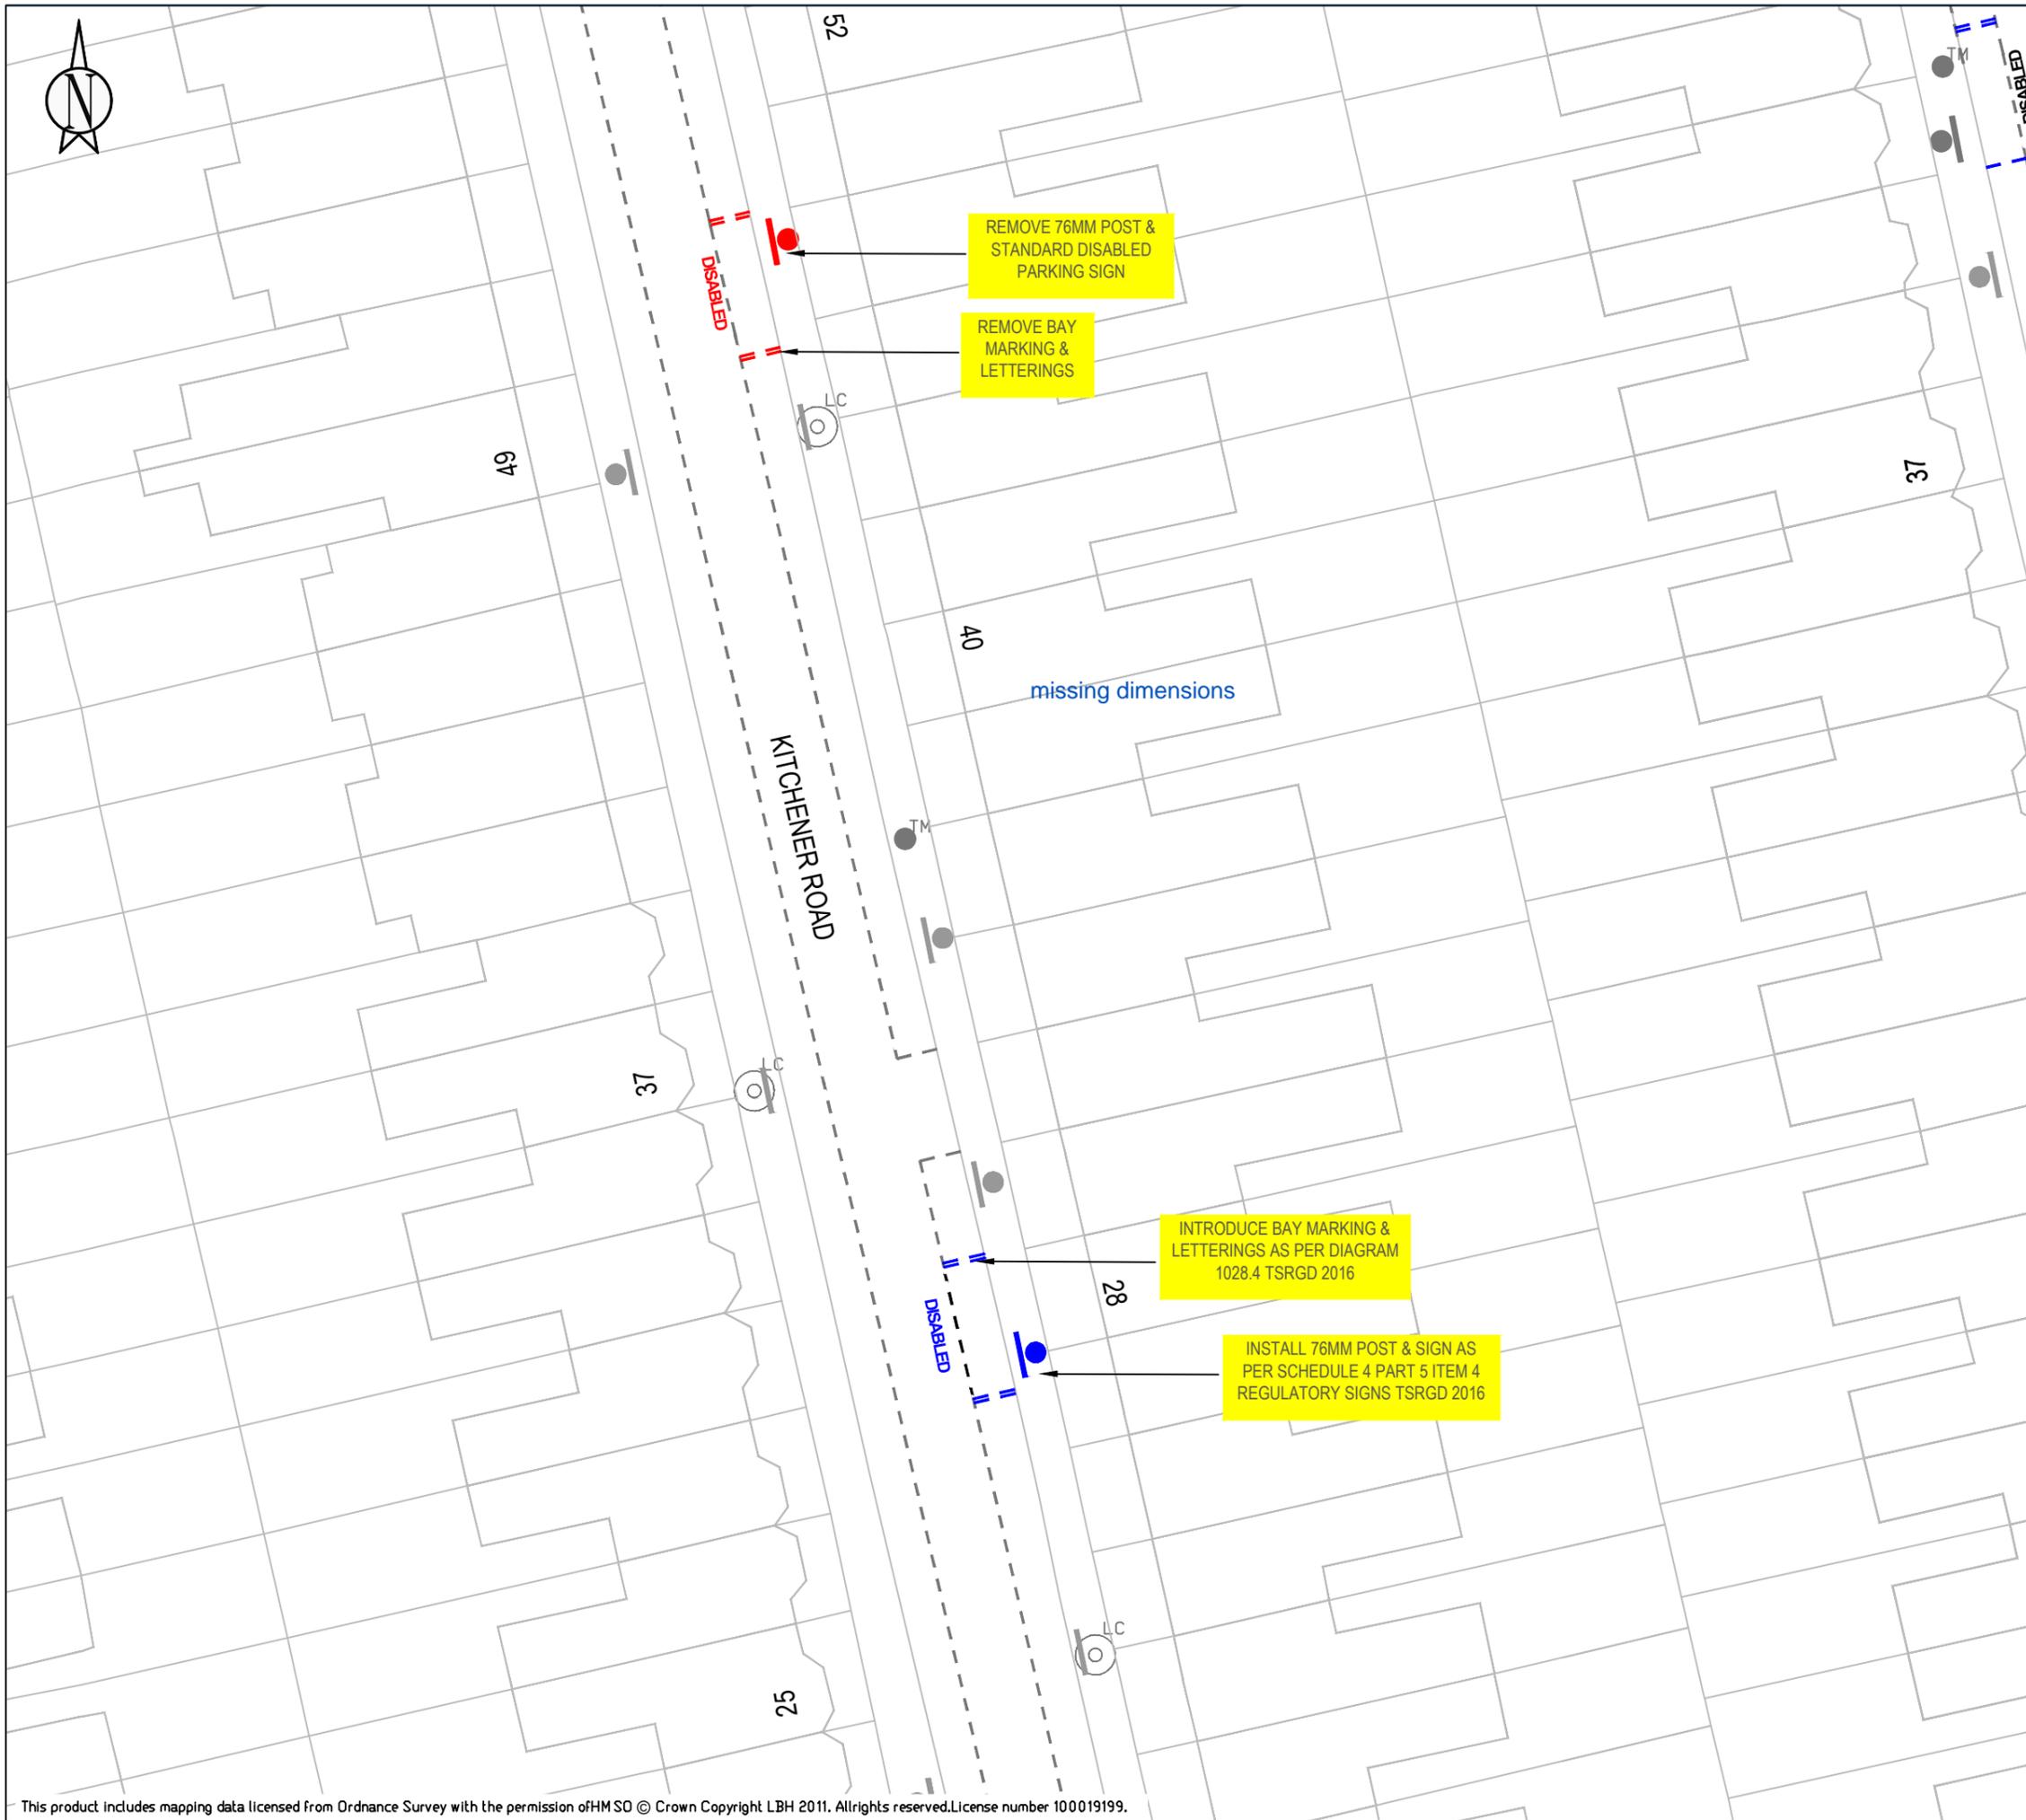

KEY

	NEW SINGLE YELLOW LINE
	NEW DOUBLE YELLOW LINE
	NEW KERB BLIP MARKINGS
	NEW PARKING BAY MARKINGS
	NEW DEDICATED DISABLED PARKING BAY LOCATION
	NEW DISABLED PARKING BAY LOCATION
	NEW 76MM POST WITH SIGN
	REMOVE SINGLE YELLOW LINE
	REMOVE DOUBLE YELLOW LINE
	REMOVE KERB BLIP MARKINGS
	REMOVE PARKING BAY MARKINGS
	REMOVE 76MM POST WITH SIGN
	LAMP COLUMN WITH SIGN
	DROPPED KERB/CROSSOVER

LOCATION PLAN



SITE LOCATION:
Outside 28 and 48 Kitchener Road


WORKS:
Reallocate existing disabled bay, remove old post/sign and install new post/sign

ENVIRONMENT AND NEIGHBORHOODS
PARKING SCHEMES
4th FLOOR ALEX HOUSE, 10 STATION ROAD
WOOD GREEN, LONDON N22 7TR

SCALE:
1:200 @ A3

DRAWN: JB	CHECK: AB	DATE DRAWN: 10/10/2024
---------------------	---------------------	----------------------------------

BATCH NO.
DPB-2024-03

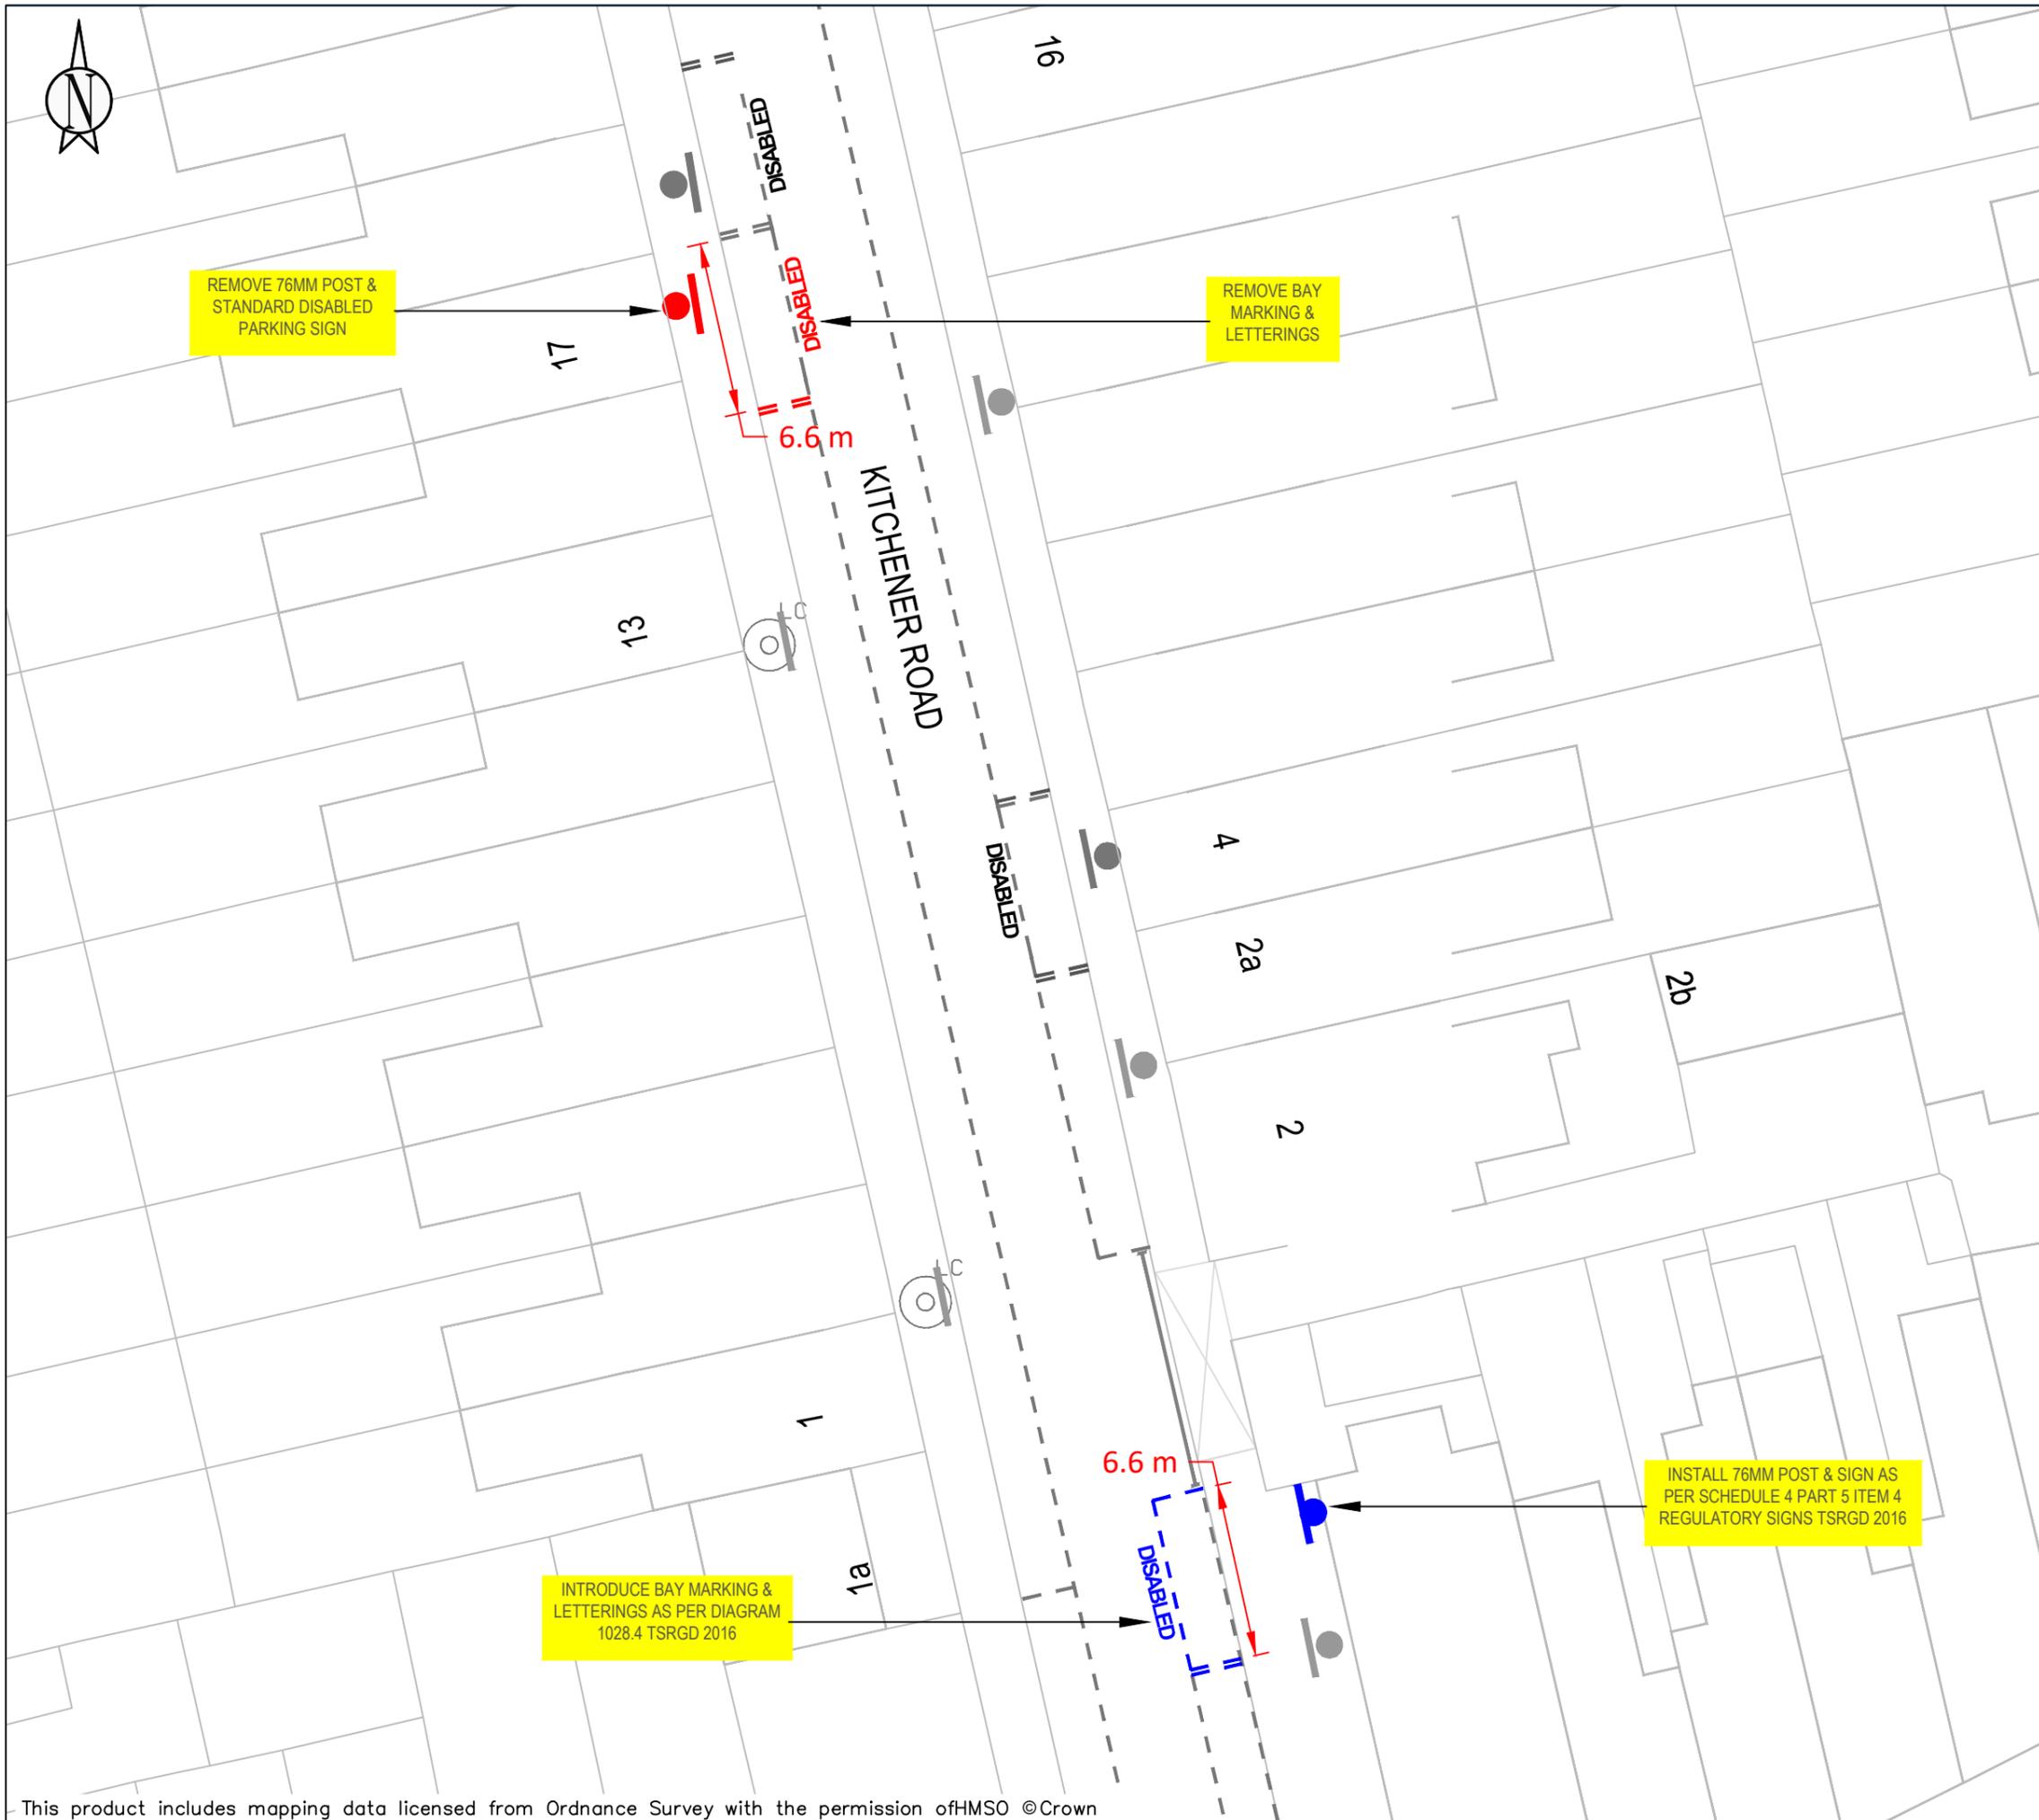

KEY

	NEW SINGLE YELLOW LINE
	NEW DOUBLE YELLOW LINE
	NEW KERB BLIP MARKINGS
	NEW PARKING BAY MARKINGS
	NEW DEDICATED DISABLED PARKING BAY LOCATION
	NEW DISABLED PARKING BAY LOCATION
	NEW 76MM POST WITH SIGN
	REMOVE SINGLE YELLOW LINE
	REMOVE DOUBLE YELLOW LINE
	REMOVE KERB BLIP MARKINGS
	REMOVE PARKING BAY MARKINGS
	REMOVE 76MM POST WITH SIGN
	LAMP COLUMN WITH SIGN
	DROPPED KERB/CROSSOVER



SITE LOCATION:
 Outside 17 Kitchener Road N17 & Adjacent to flank wall of 208 Philip Lane N17


WORKS:
 Relocate disabled bay and post/sign from outside 17 Kitchener Road to Flank Wall (blue van on location plan) of 208 Philip Lane

ENVIRONMENT AND NEIGHBORHOODS
PARKING SCHEMES
 4th FLOOR ALEX HOUSE, 10 STATION ROAD
 WOOD GREEN, LONDON N22 7TR

SCALE:
 NTS


DRAWN: AK	CHECK: XX	DATE DRAWN: 24/06/2024
---------------------	---------------------	----------------------------------

BATCH NO.
 DPB-2024-03

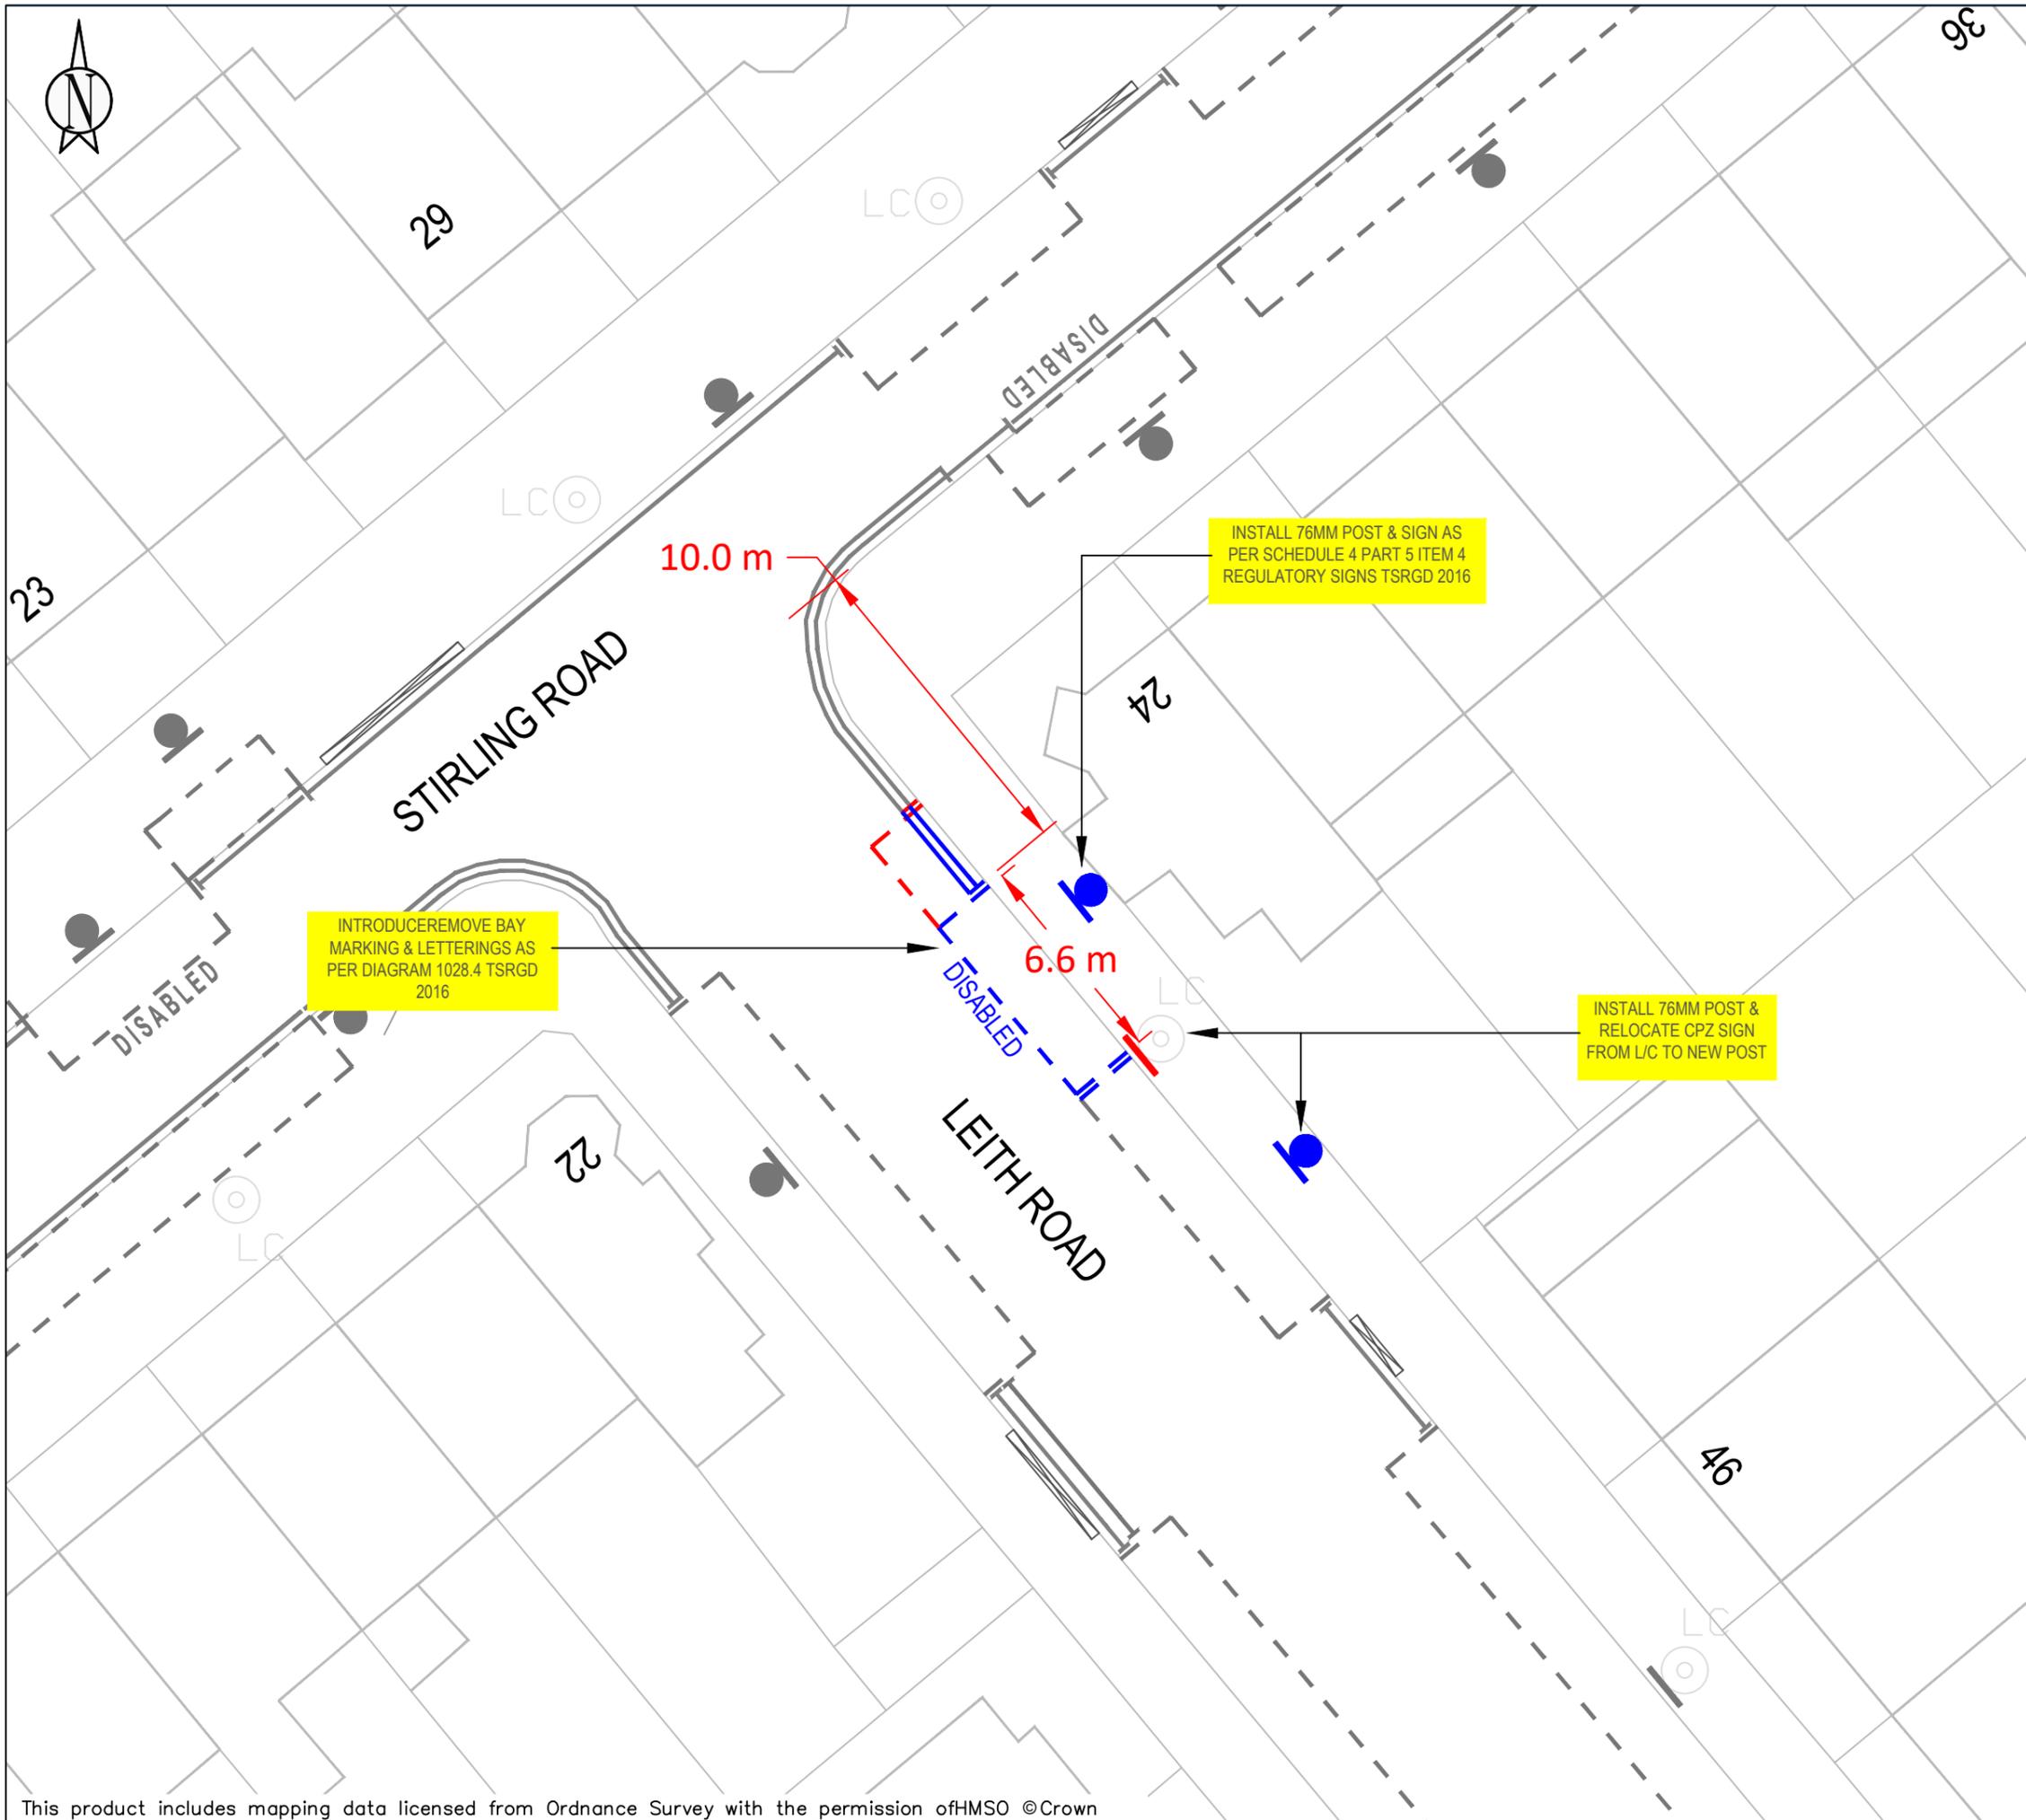

KEY

	NEW SINGLE YELLOW LINE
	NEW DOUBLE YELLOW LINE
	NEW KERB BLIP MARKINGS
	NEW PARKING BAY MARKINGS
	NEW DEDICATED DISABLED PARKING BAY LOCATION
	NEW DISABLED PARKING BAY LOCATION
	NEW 76MM POST WITH SIGN
	REMOVE SINGLE YELLOW LINE
	REMOVE DOUBLE YELLOW LINE
	REMOVE KERB BLIP MARKINGS
	REMOVE PARKING BAY MARKINGS
	REMOVE 76MM POST WITH SIGN
	LAMP COLUMN WITH SIGN
	DROPPED KERB/CROSSOVER

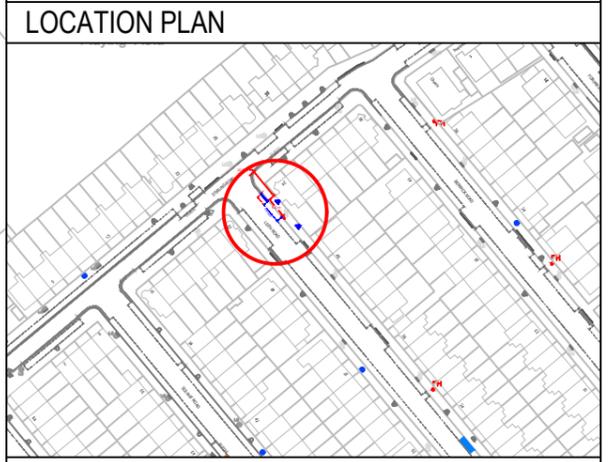

SITE LOCATION:
 Ajacent to flank wall of 24 Stirling Road N22


WORKS:
 Install 6.6metre standard disabled bay

ENVIRONMENT AND NEIGHBORHOODS PARKING SCHEMES
 4th FLOOR ALEX HOUSE, 10 STATION ROAD
 WOOD GREEN, LONDON N22 7TR

SCALE:
 1:200 @ A3

DRAWN: AK	CHECK: XX	DATE DRAWN: 17/06/2024
---------------------	---------------------	----------------------------------

BATCH NO.
 DPB-2024-03

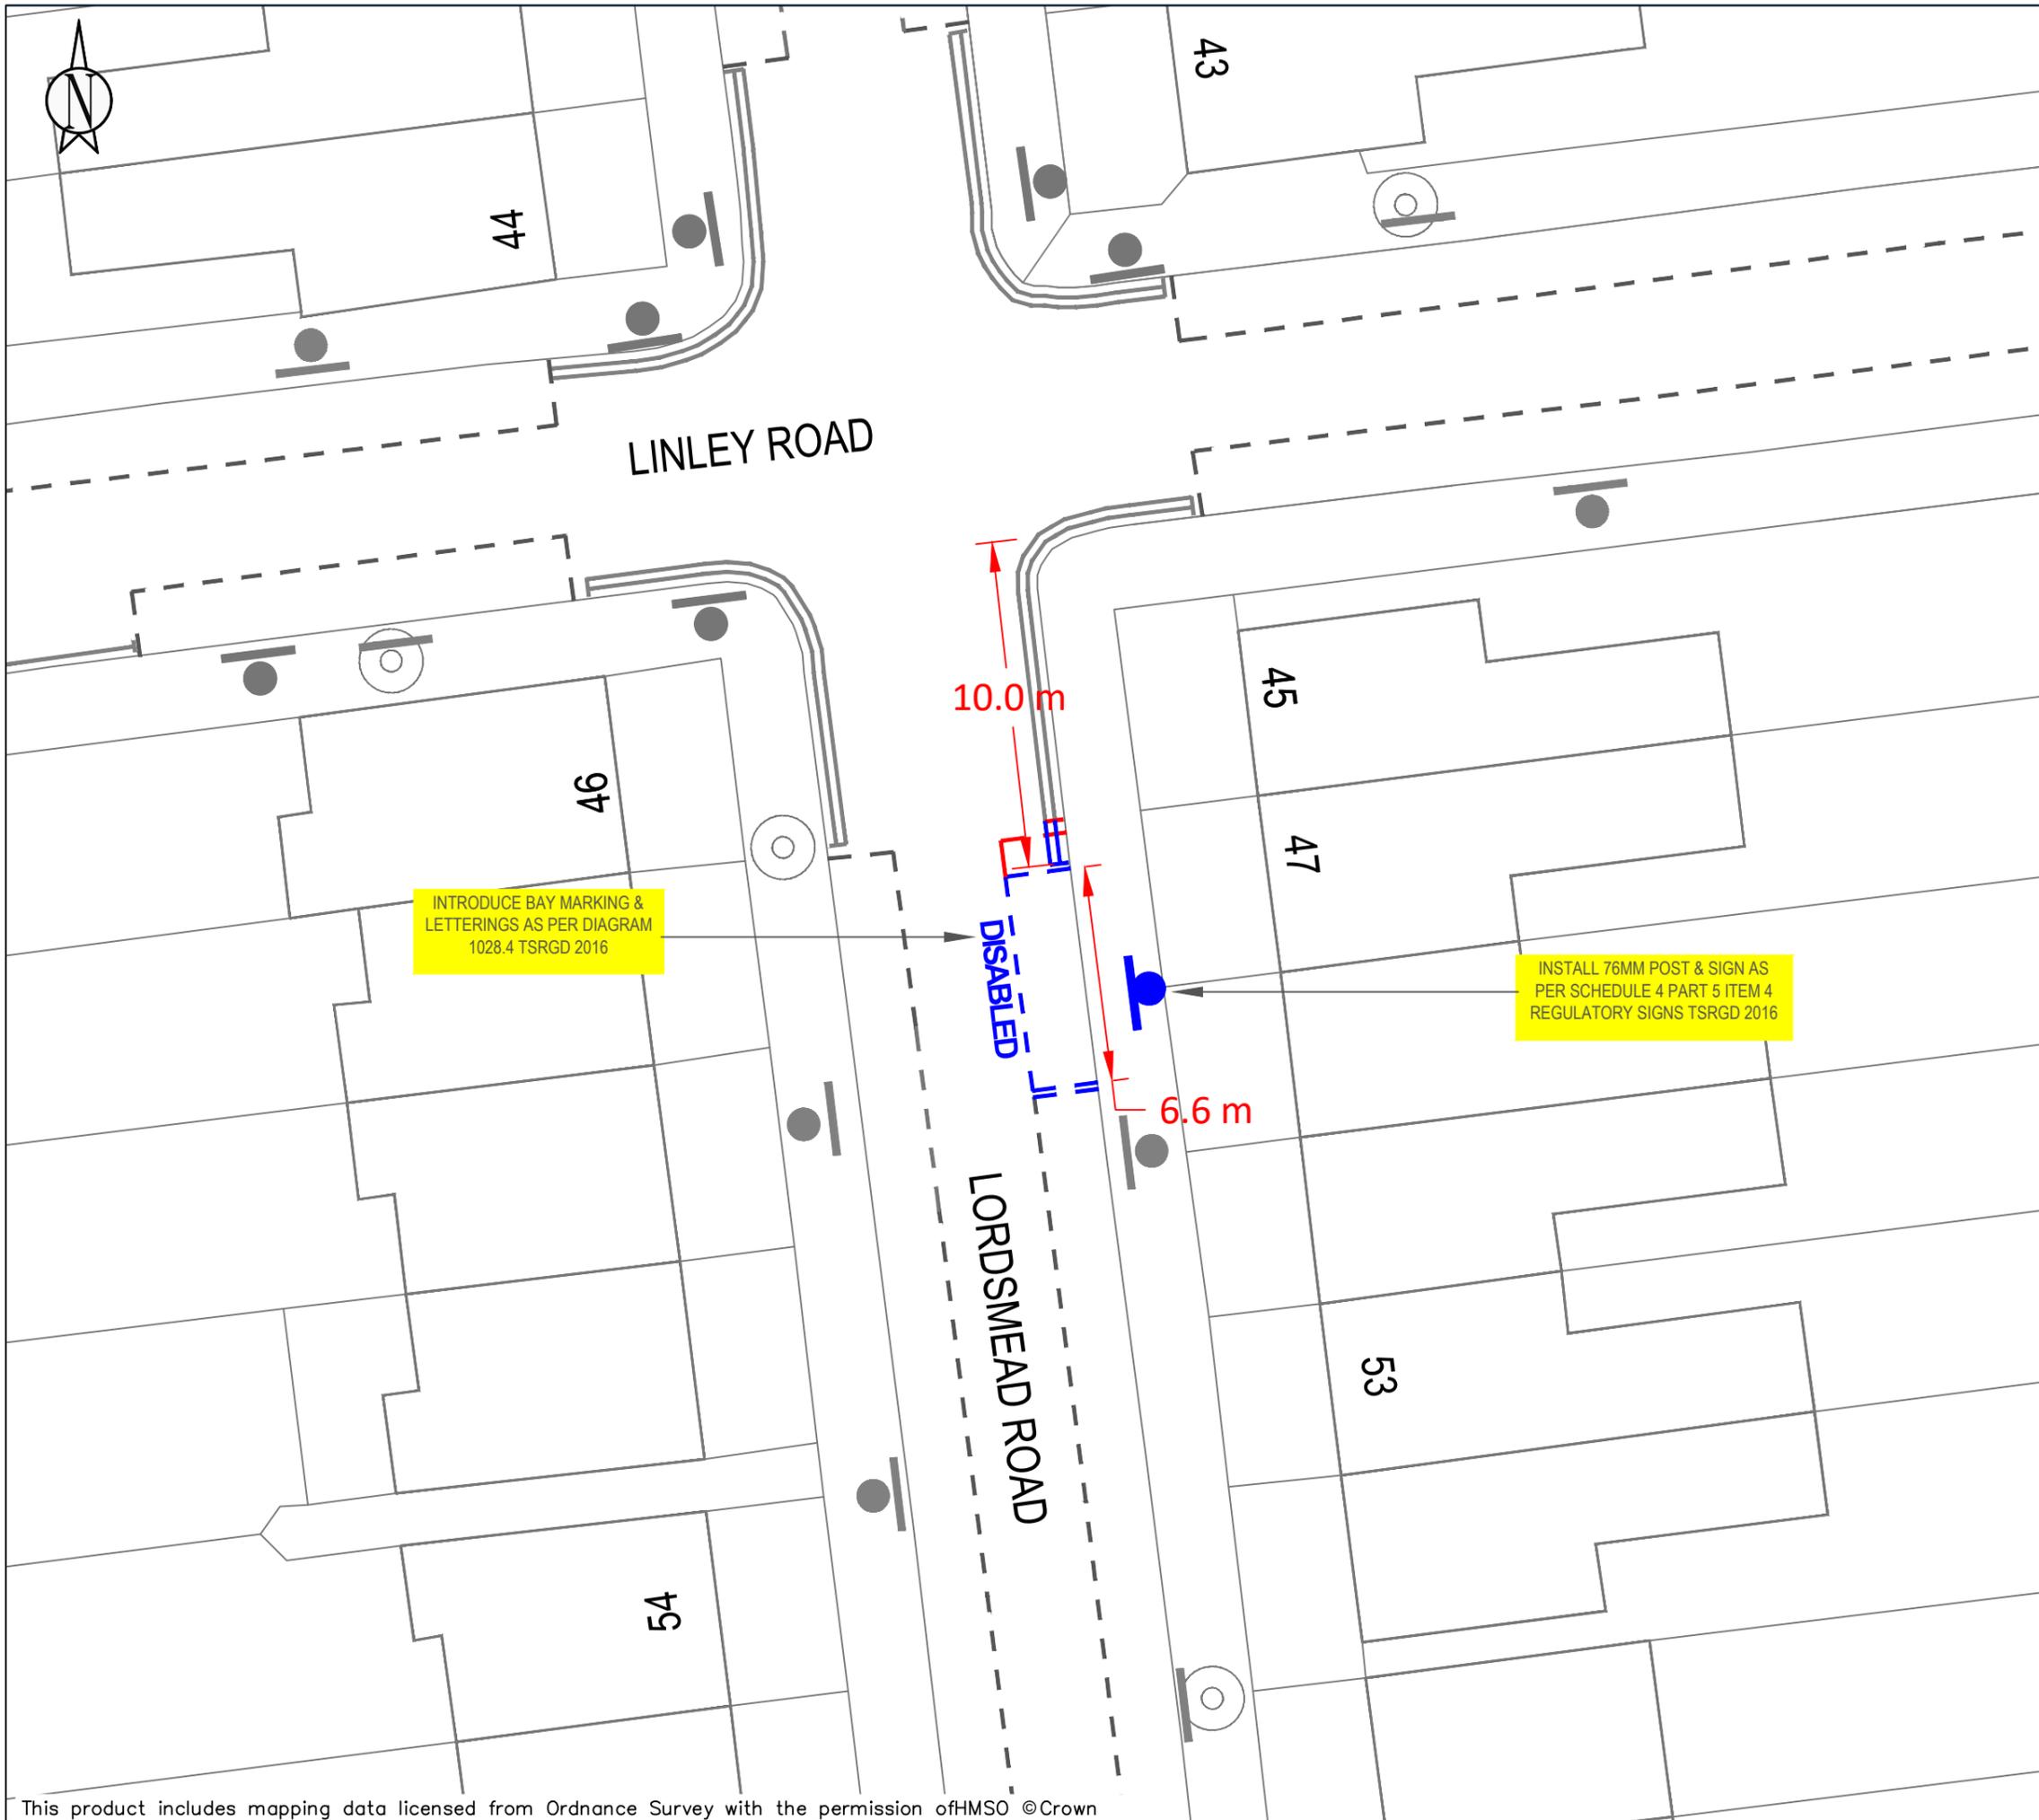


INTRODUCE BAY MARKING & LETTERINGS AS PER DIAGRAM 1028.4 TSRGD 2016

INSTALL 76MM POST & SIGN AS PER SCHEDULE 4 PART 5 ITEM 4 REGULATORY SIGNS TSRGD 2016

KEY

	NEW SINGLE YELLOW LINE
	NEW DOUBLE YELLOW LINE
	NEW KERB BLIP MARKINGS
	NEW PARKING BAY MARKINGS
	NEW DEDICATED DISABLED PARKING BAY LOCATION
	NEW DISABLED PARKING BAY LOCATION
	NEW 76MM POST WITH SIGN
	REMOVE SINGLE YELLOW LINE
	REMOVE DOUBLE YELLOW LINE
	REMOVE KERB BLIP MARKINGS
	REMOVE PARKING BAY MARKINGS
	REMOVE 76MM POST WITH SIGN
	LAMP COLUMN WITH SIGN
	DROPPED KERB/CROSSOVER

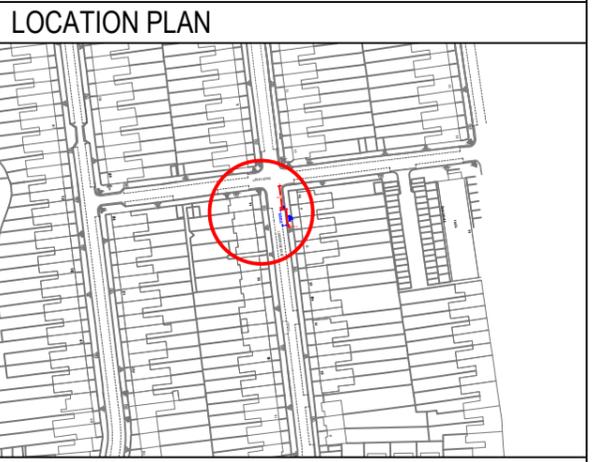

SITE LOCATION:
 Outside 47 Lordsmead Road N17, nearby to Linley Road Junction


WORKS:
 Install 6.6 Metre standard disabled bay and post/sign

ENVIRONMENT AND NEIGHBORHOODS PARKING SCHEMES
 4th FLOOR ALEX HOUSE, 10 STATION ROAD WOOD GREEN, LONDON N22 7TR

SCALE:
 1:200 @ A3


DRAWN: AK	CHECK: XX	DATE DRAWN: 25/06/2024
---------------------	---------------------	----------------------------------

BATCH NO.
 DPB-2024-03

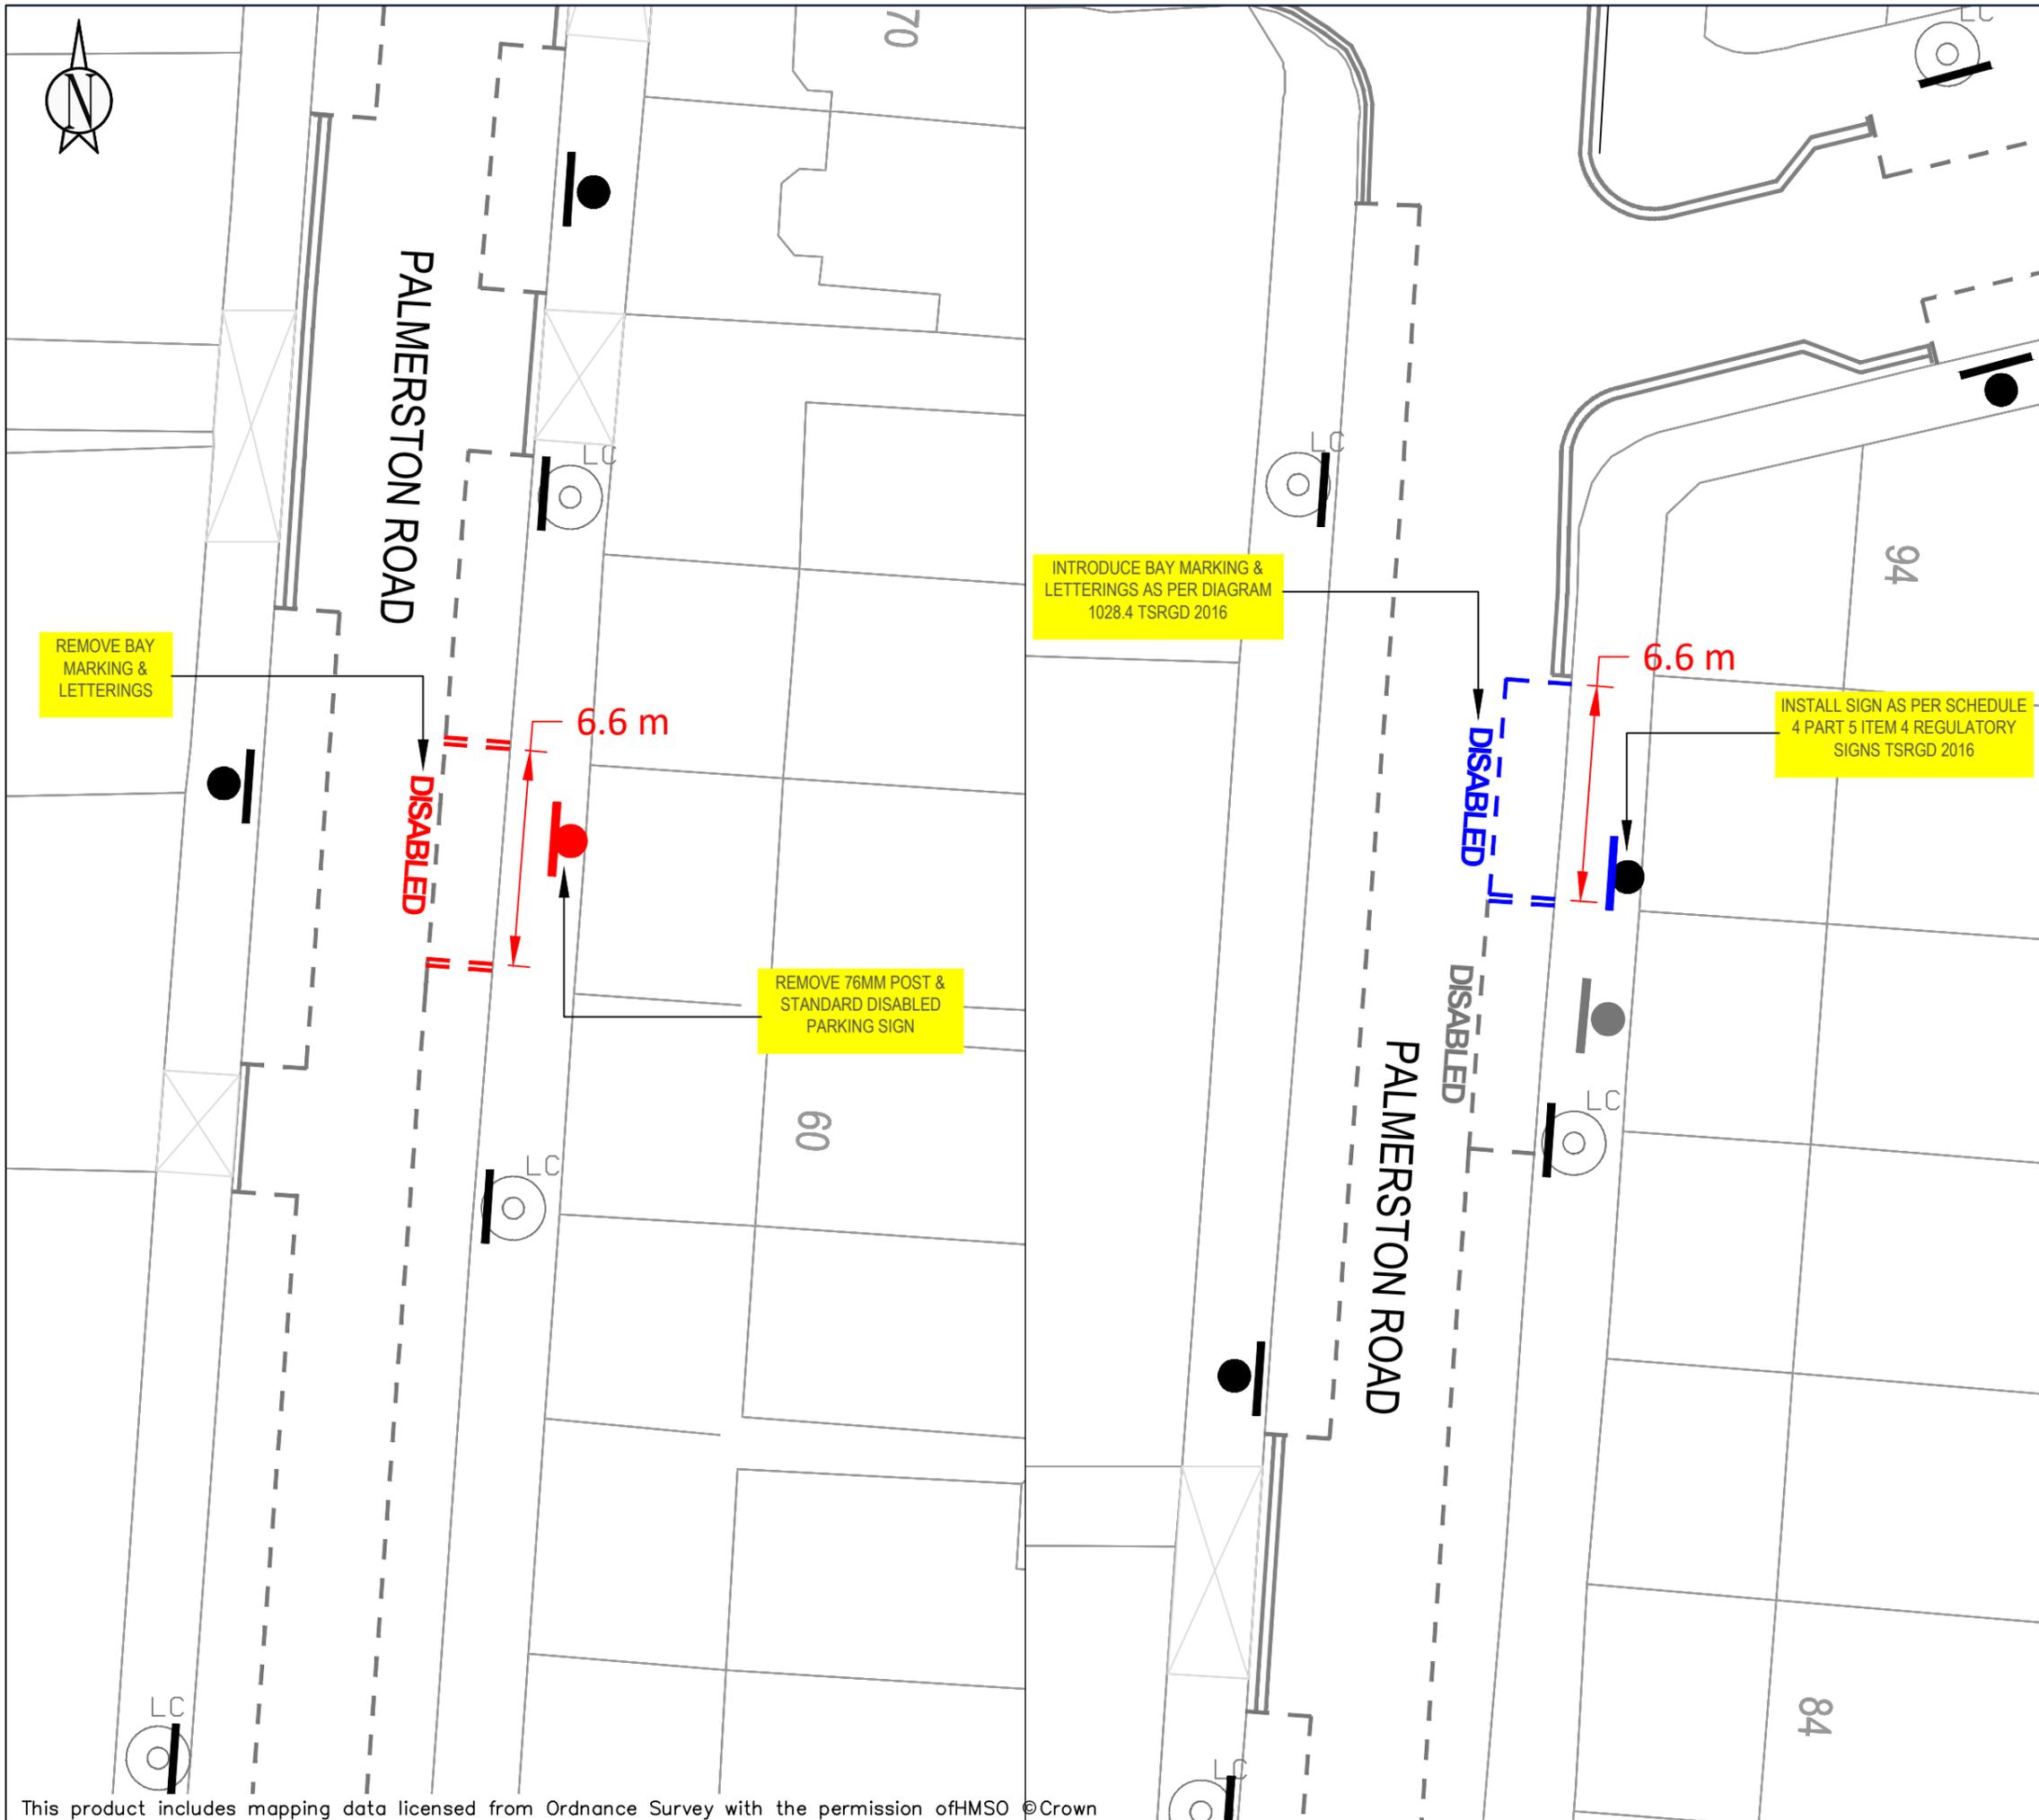

KEY

	NEW SINGLE YELLOW LINE
	NEW DOUBLE YELLOW LINE
	NEW KERB BLIP MARKINGS
	NEW PARKING BAY MARKINGS
	NEW DEDICATED DISABLED PARKING BAY LOCATION
	NEW DISABLED PARKING BAY LOCATION
	NEW 76MM POST WITH SIGN
	REMOVE SINGLE YELLOW LINE
	REMOVE DOUBLE YELLOW LINE
	REMOVE KERB BLIP MARKINGS
	REMOVE PARKING BAY MARKINGS
	REMOVE 76MM POST WITH SIGN
	LAMP COLUMN WITH SIGN
	DROPPED KERB/CROSSOVER

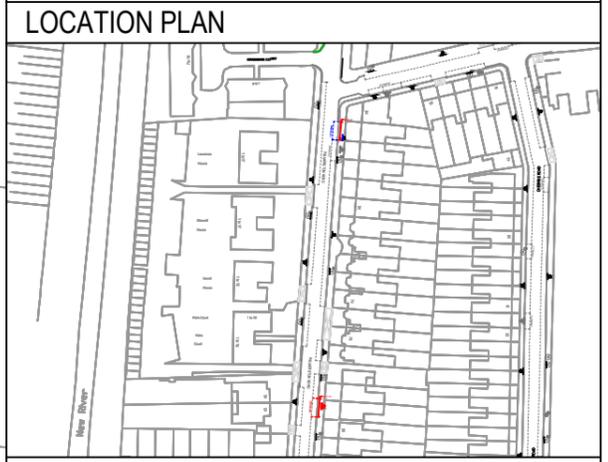

SITE LOCATION:
 Outside 62 and 92 Palmerston Road N22


WORKS:
 IReallocate existing disabled bay, remove old post/sign and replace sign

**ENVIRONMENT AND NEIGHBORHOODS
 PARKING SCHEMES**
 4th FLOOR ALEX HOUSE, 10 STATION ROAD
 WOOD GREEN, LONDON N22 7TR

SCALE:
 NTS


DRAWN: AK	CHECK: XX	DATE DRAWN: 11/10/2024
---------------------	---------------------	----------------------------------

BATCH NO.
 DPB-2024-03

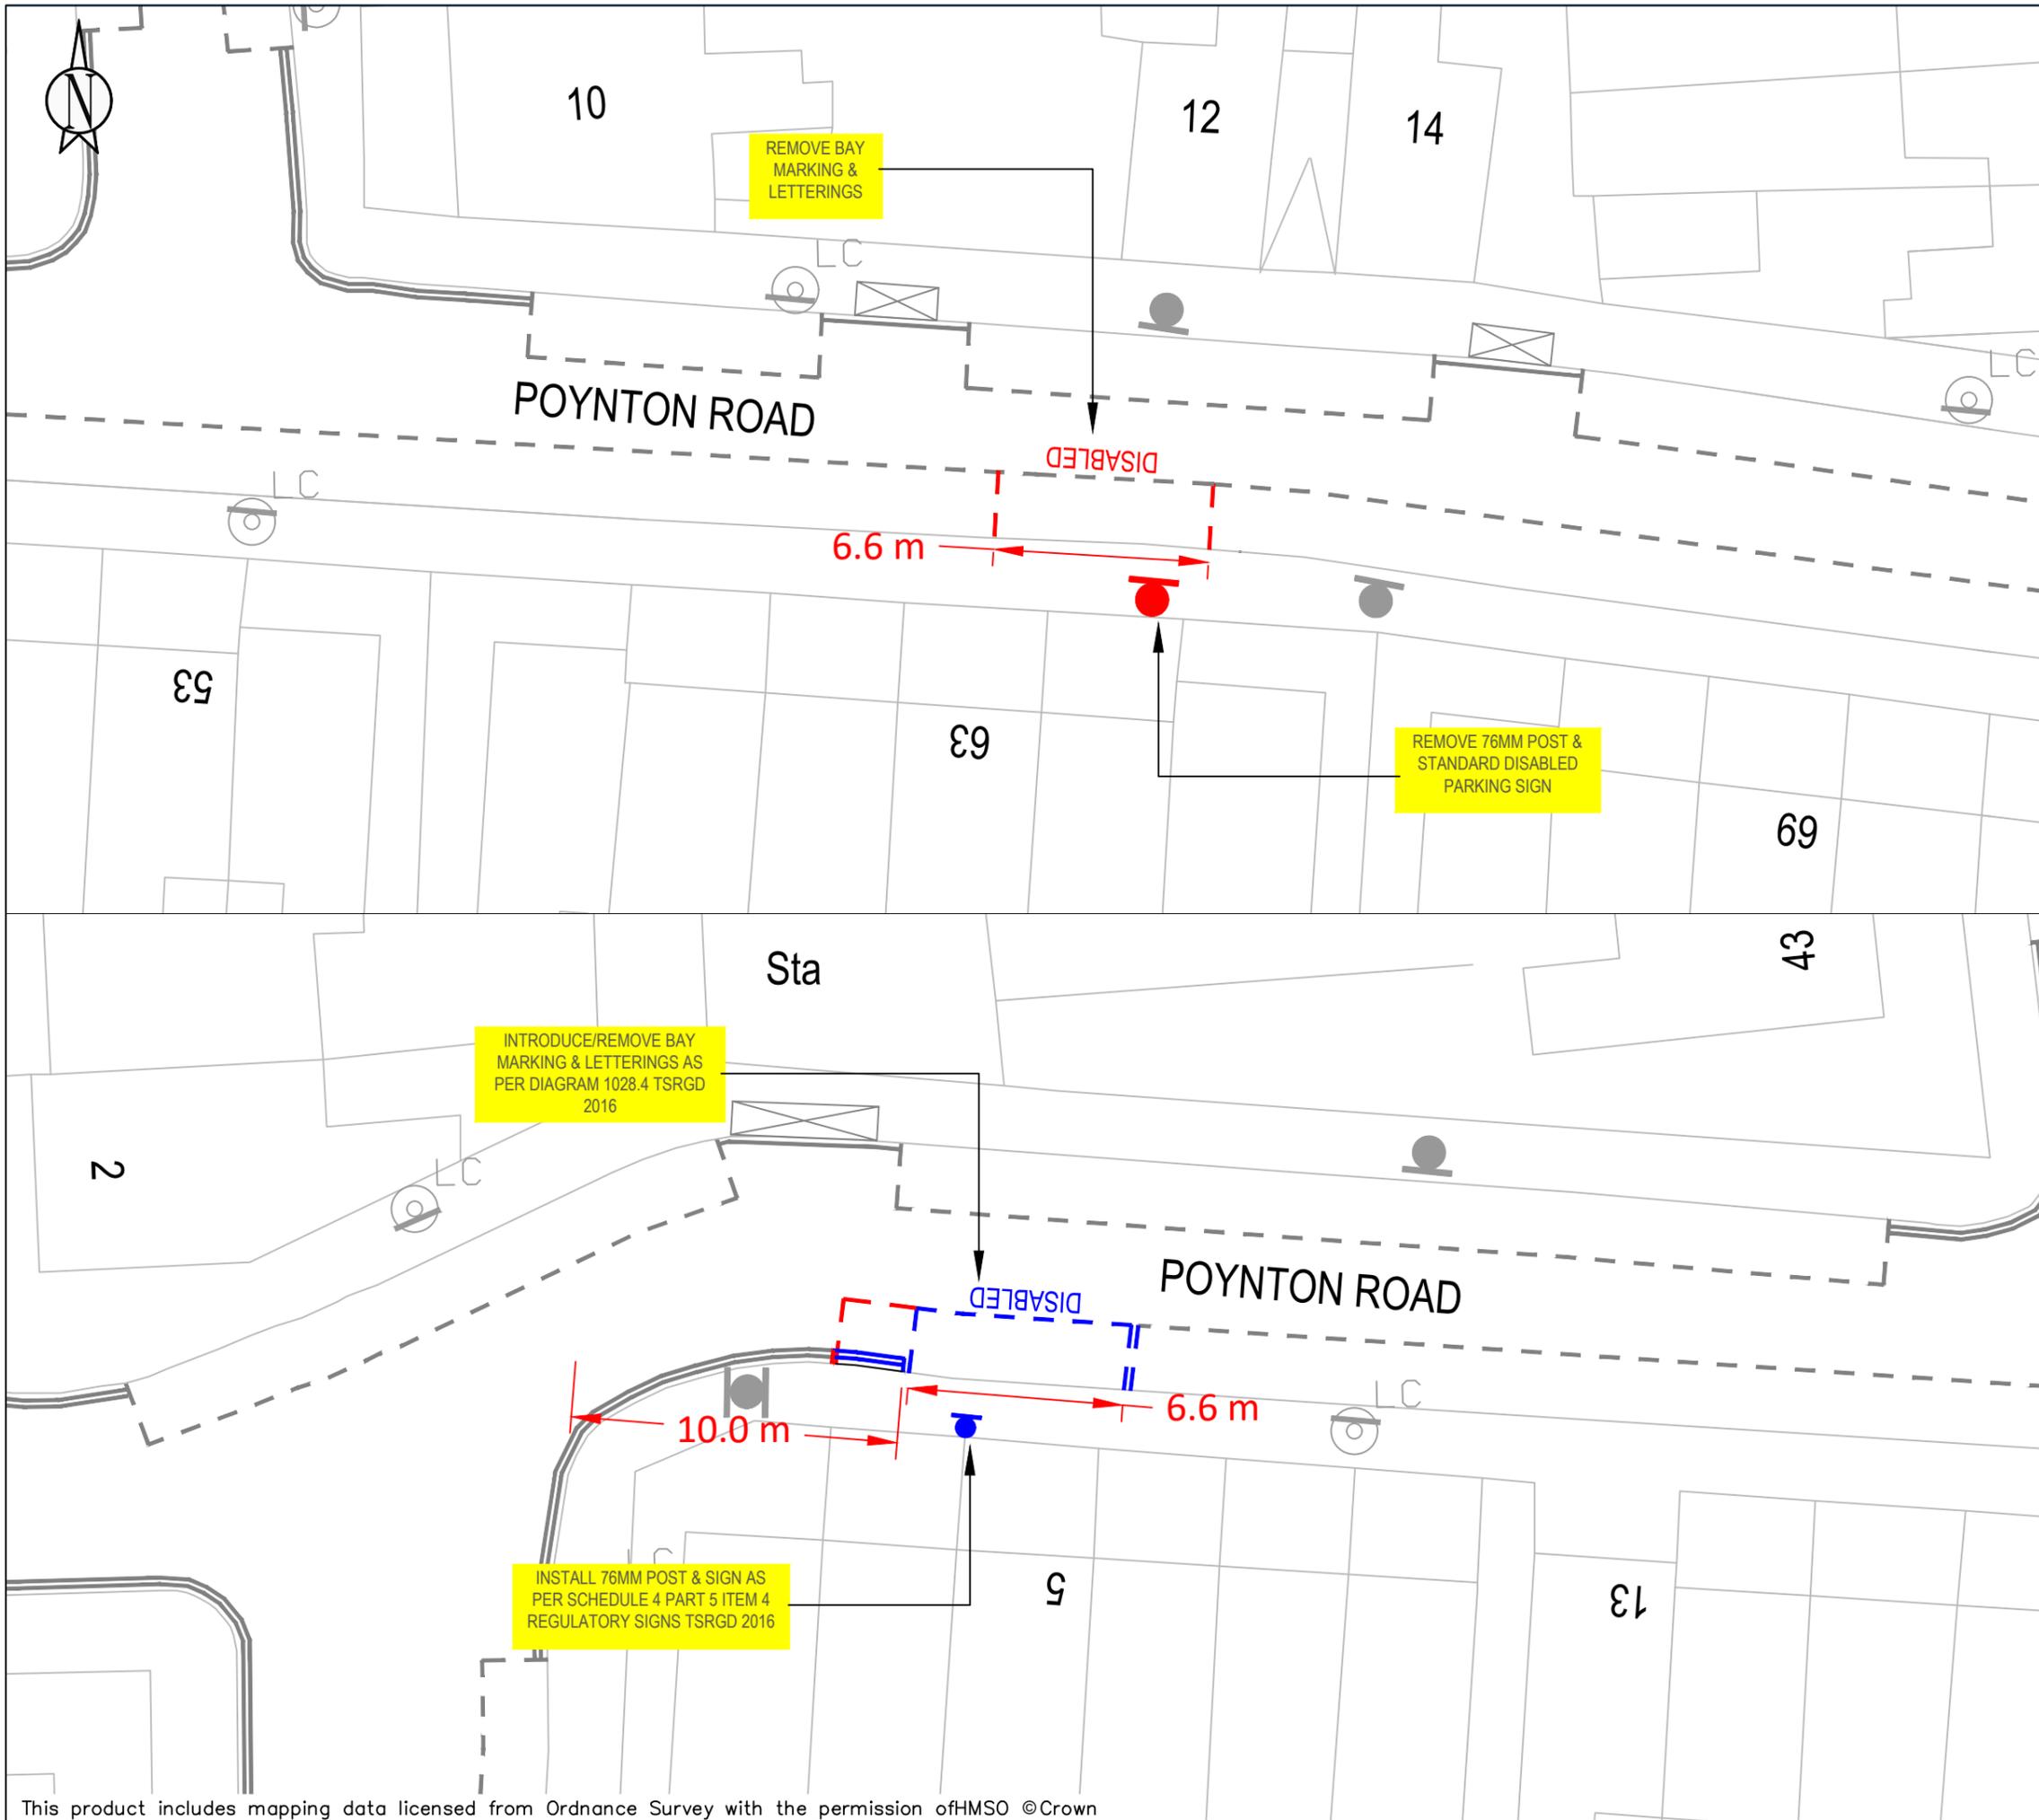

KEY

	NEW SINGLE YELLOW LINE
	NEW DOUBLE YELLOW LINE
	NEW KERB BLIP MARKINGS
	NEW PARKING BAY MARKINGS
	NEW DEDICATED DISABLED PARKING BAY LOCATION
	NEW DISABLED PARKING BAY LOCATION
	NEW 76MM POST WITH SIGN
	REMOVE SINGLE YELLOW LINE
	REMOVE DOUBLE YELLOW LINE
	REMOVE KERB BLIP MARKINGS
	REMOVE PARKING BAY MARKINGS
	REMOVE 76MM POST WITH SIGN
	LAMP COLUMN WITH SIGN
	DROPPED KERB/CROSSOVER

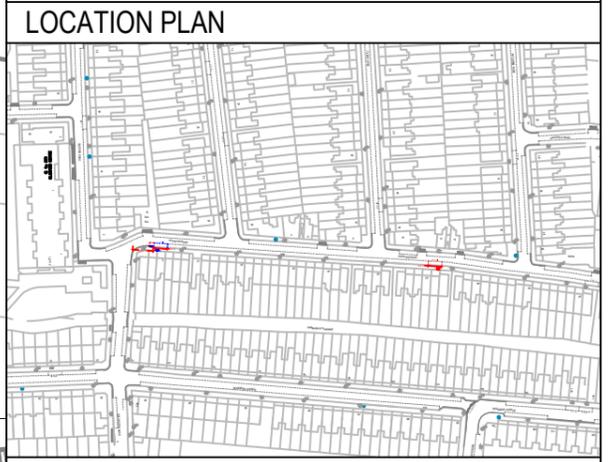

SITE LOCATION:
 Outside 63 and 3-5 Poynton Road N17


WORKS:
 Relocate Disabled bay outside 63 Poynton Road to 3-5 Poynton Road

ENVIRONMENT AND NEIGHBORHOODS PARKING SCHEMES
 4th FLOOR ALEX HOUSE, 10 STATION ROAD
 WOOD GREEN, LONDON N22 7TR

SCALE:
 1:200 @ A3


DRAWN: AK	CHECK: XX	DATE DRAWN: 19/06/2024
---------------------	---------------------	----------------------------------

BATCH NO.
 DPB-2024-03

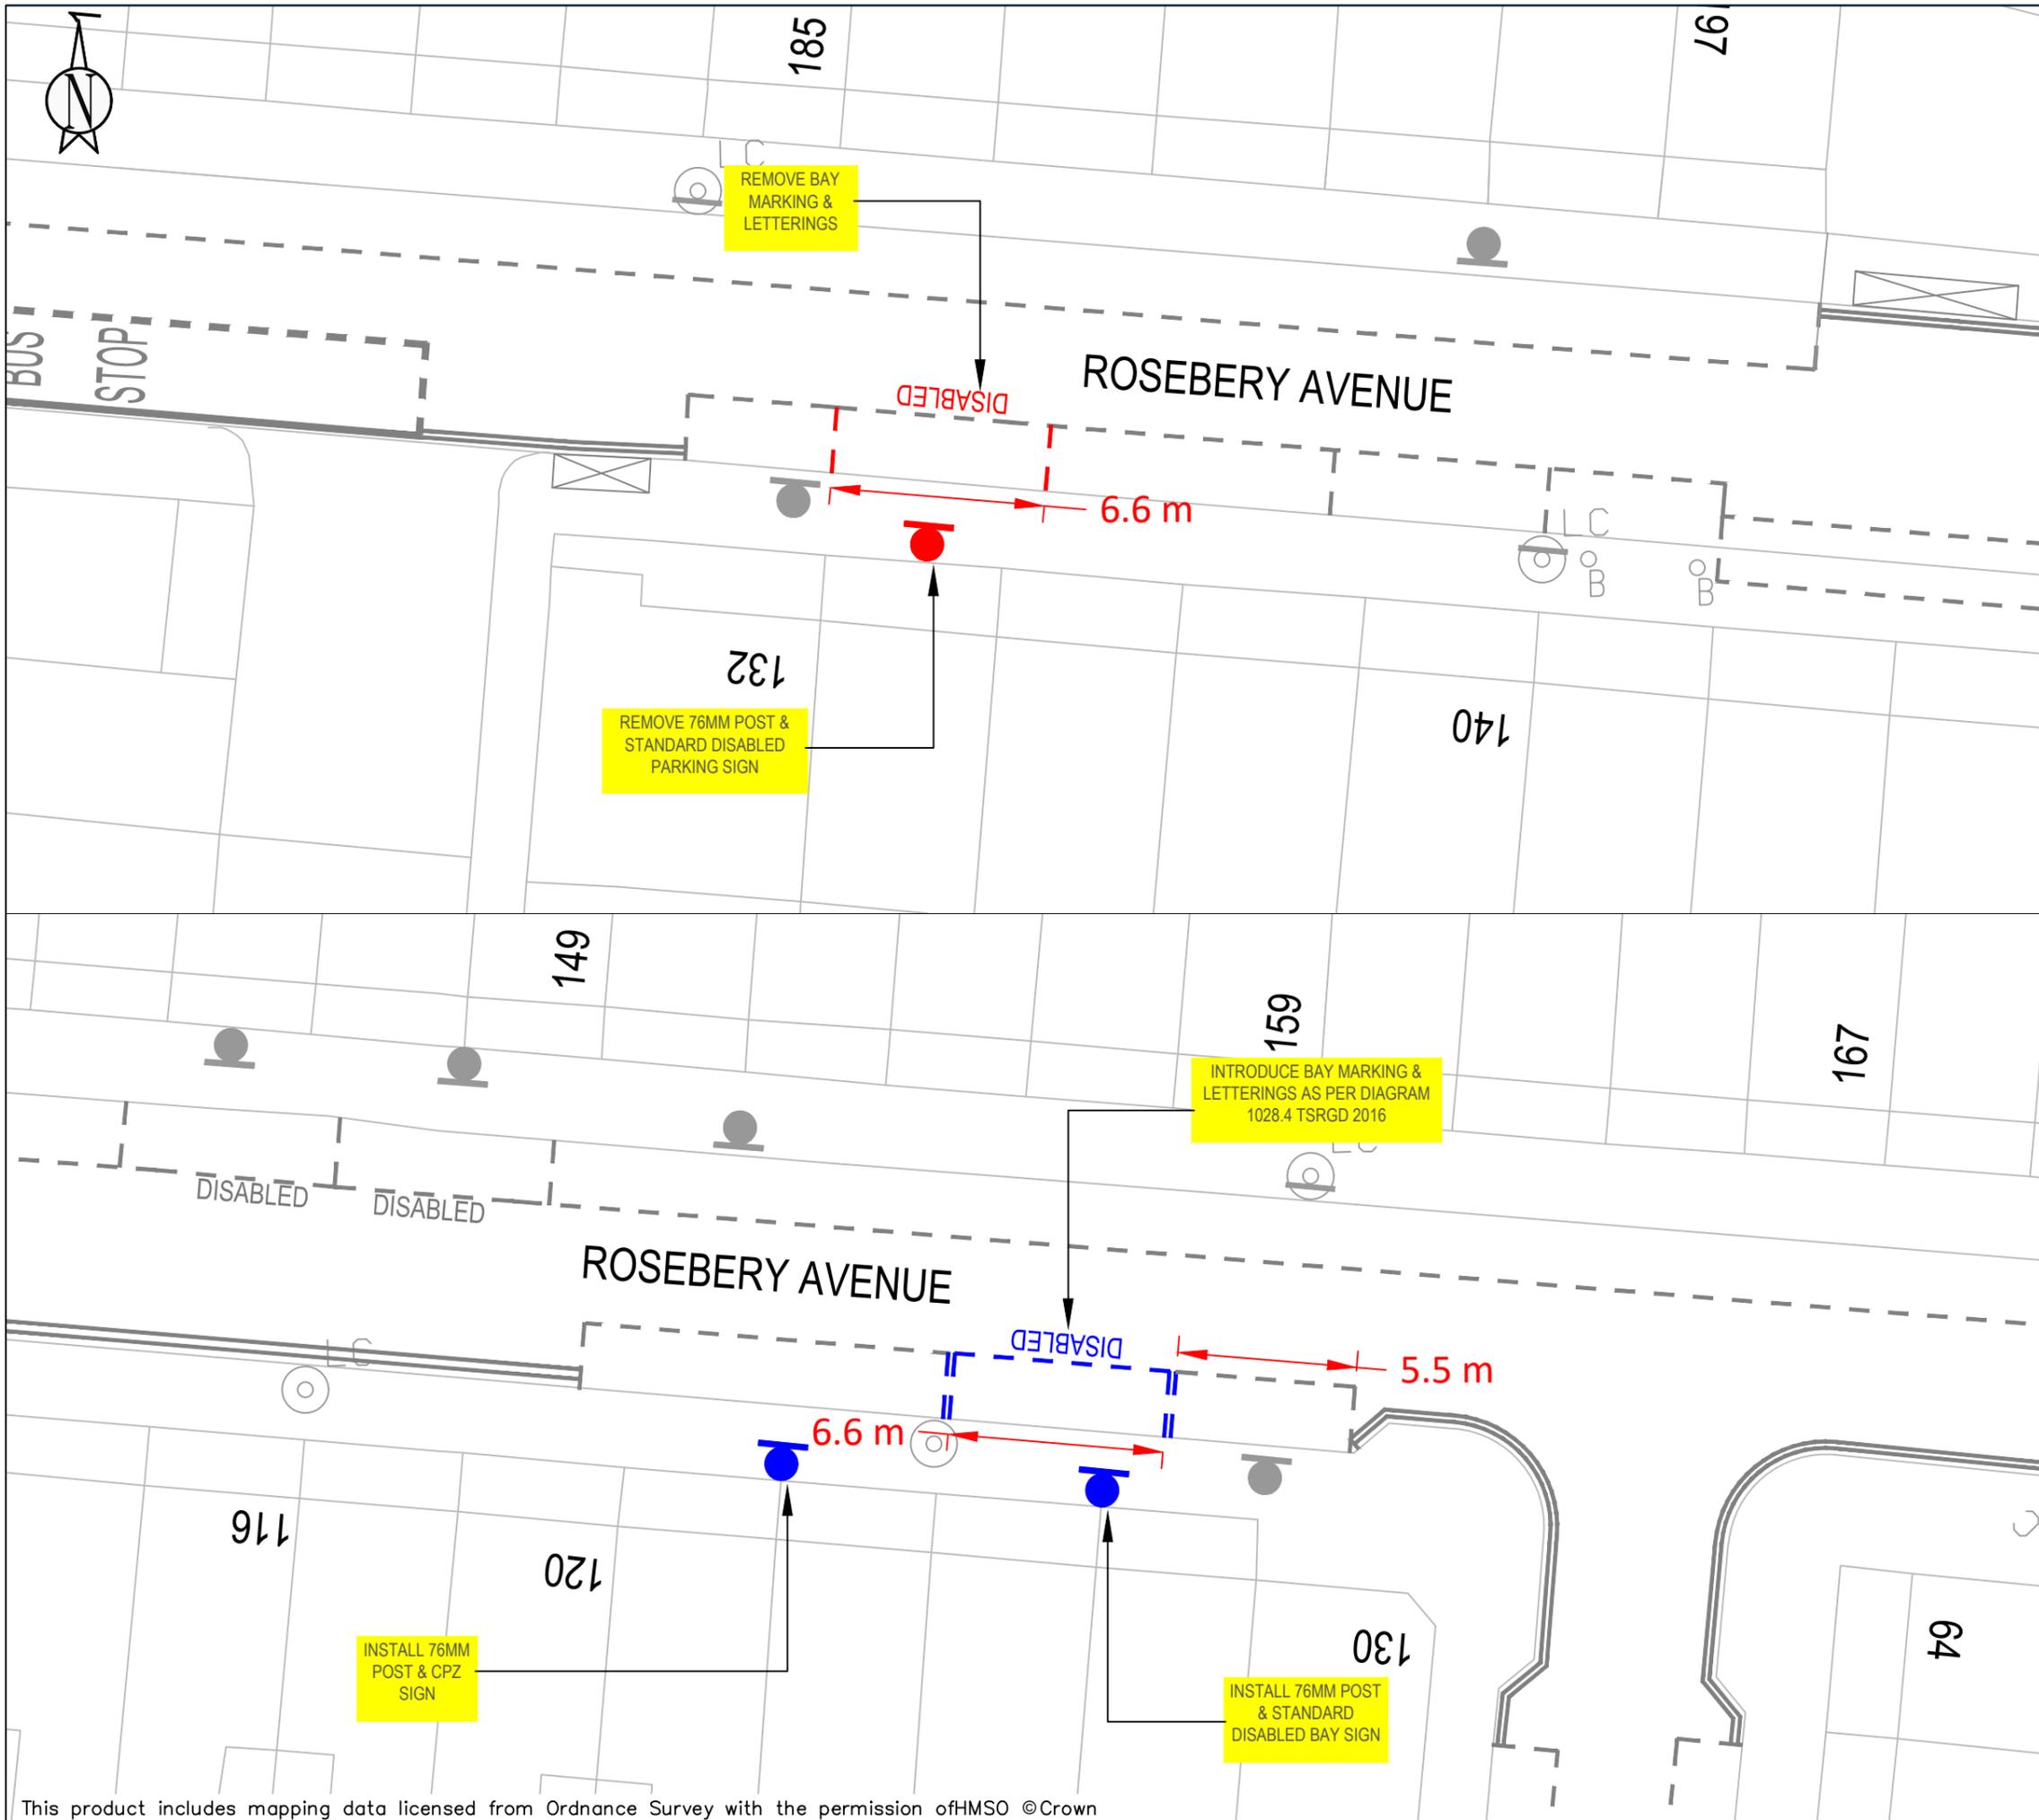

KEY

	NEW SINGLE YELLOW LINE
	NEW DOUBLE YELLOW LINE
	NEW KERB BLIP MARKINGS
	NEW PARKING BAY MARKINGS
	NEW DEDICATED DISABLED PARKING BAY LOCATION
	NEW DISABLED PARKING BAY LOCATION
	NEW 76MM POST WITH SIGN
	REMOVE SINGLE YELLOW LINE
	REMOVE DOUBLE YELLOW LINE
	REMOVE KERB BLIP MARKINGS
	REMOVE PARKING BAY MARKINGS
	REMOVE 76MM POST WITH SIGN
	LAMP COLUMN WITH SIGN
	DROPPED KERB/CROSSOVER

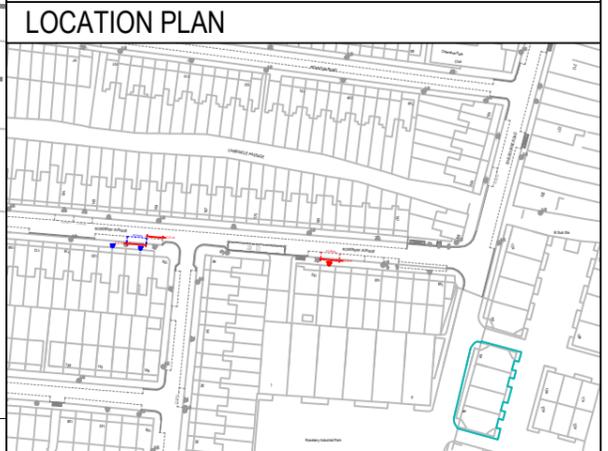

SITE LOCATION:
 OUTSIDE 126 & 134 ROSEBERY AVENUE N17


WORKS:
 Reallocate existing disabled bay outside 134 Rosebery Avenue to 126

ENVIRONMENT AND NEIGHBORHOODS PARKING SCHEMES
 4th FLOOR ALEX HOUSE, 10 STATION ROAD WOOD GREEN, LONDON N22 7TR

SCALE:
 1:200 @ A3


DRAWN: AK	CHECK: XX	DATE DRAWN: 28/05/2024
---------------------	---------------------	----------------------------------

BATCH NO.
 DPB-2024-03

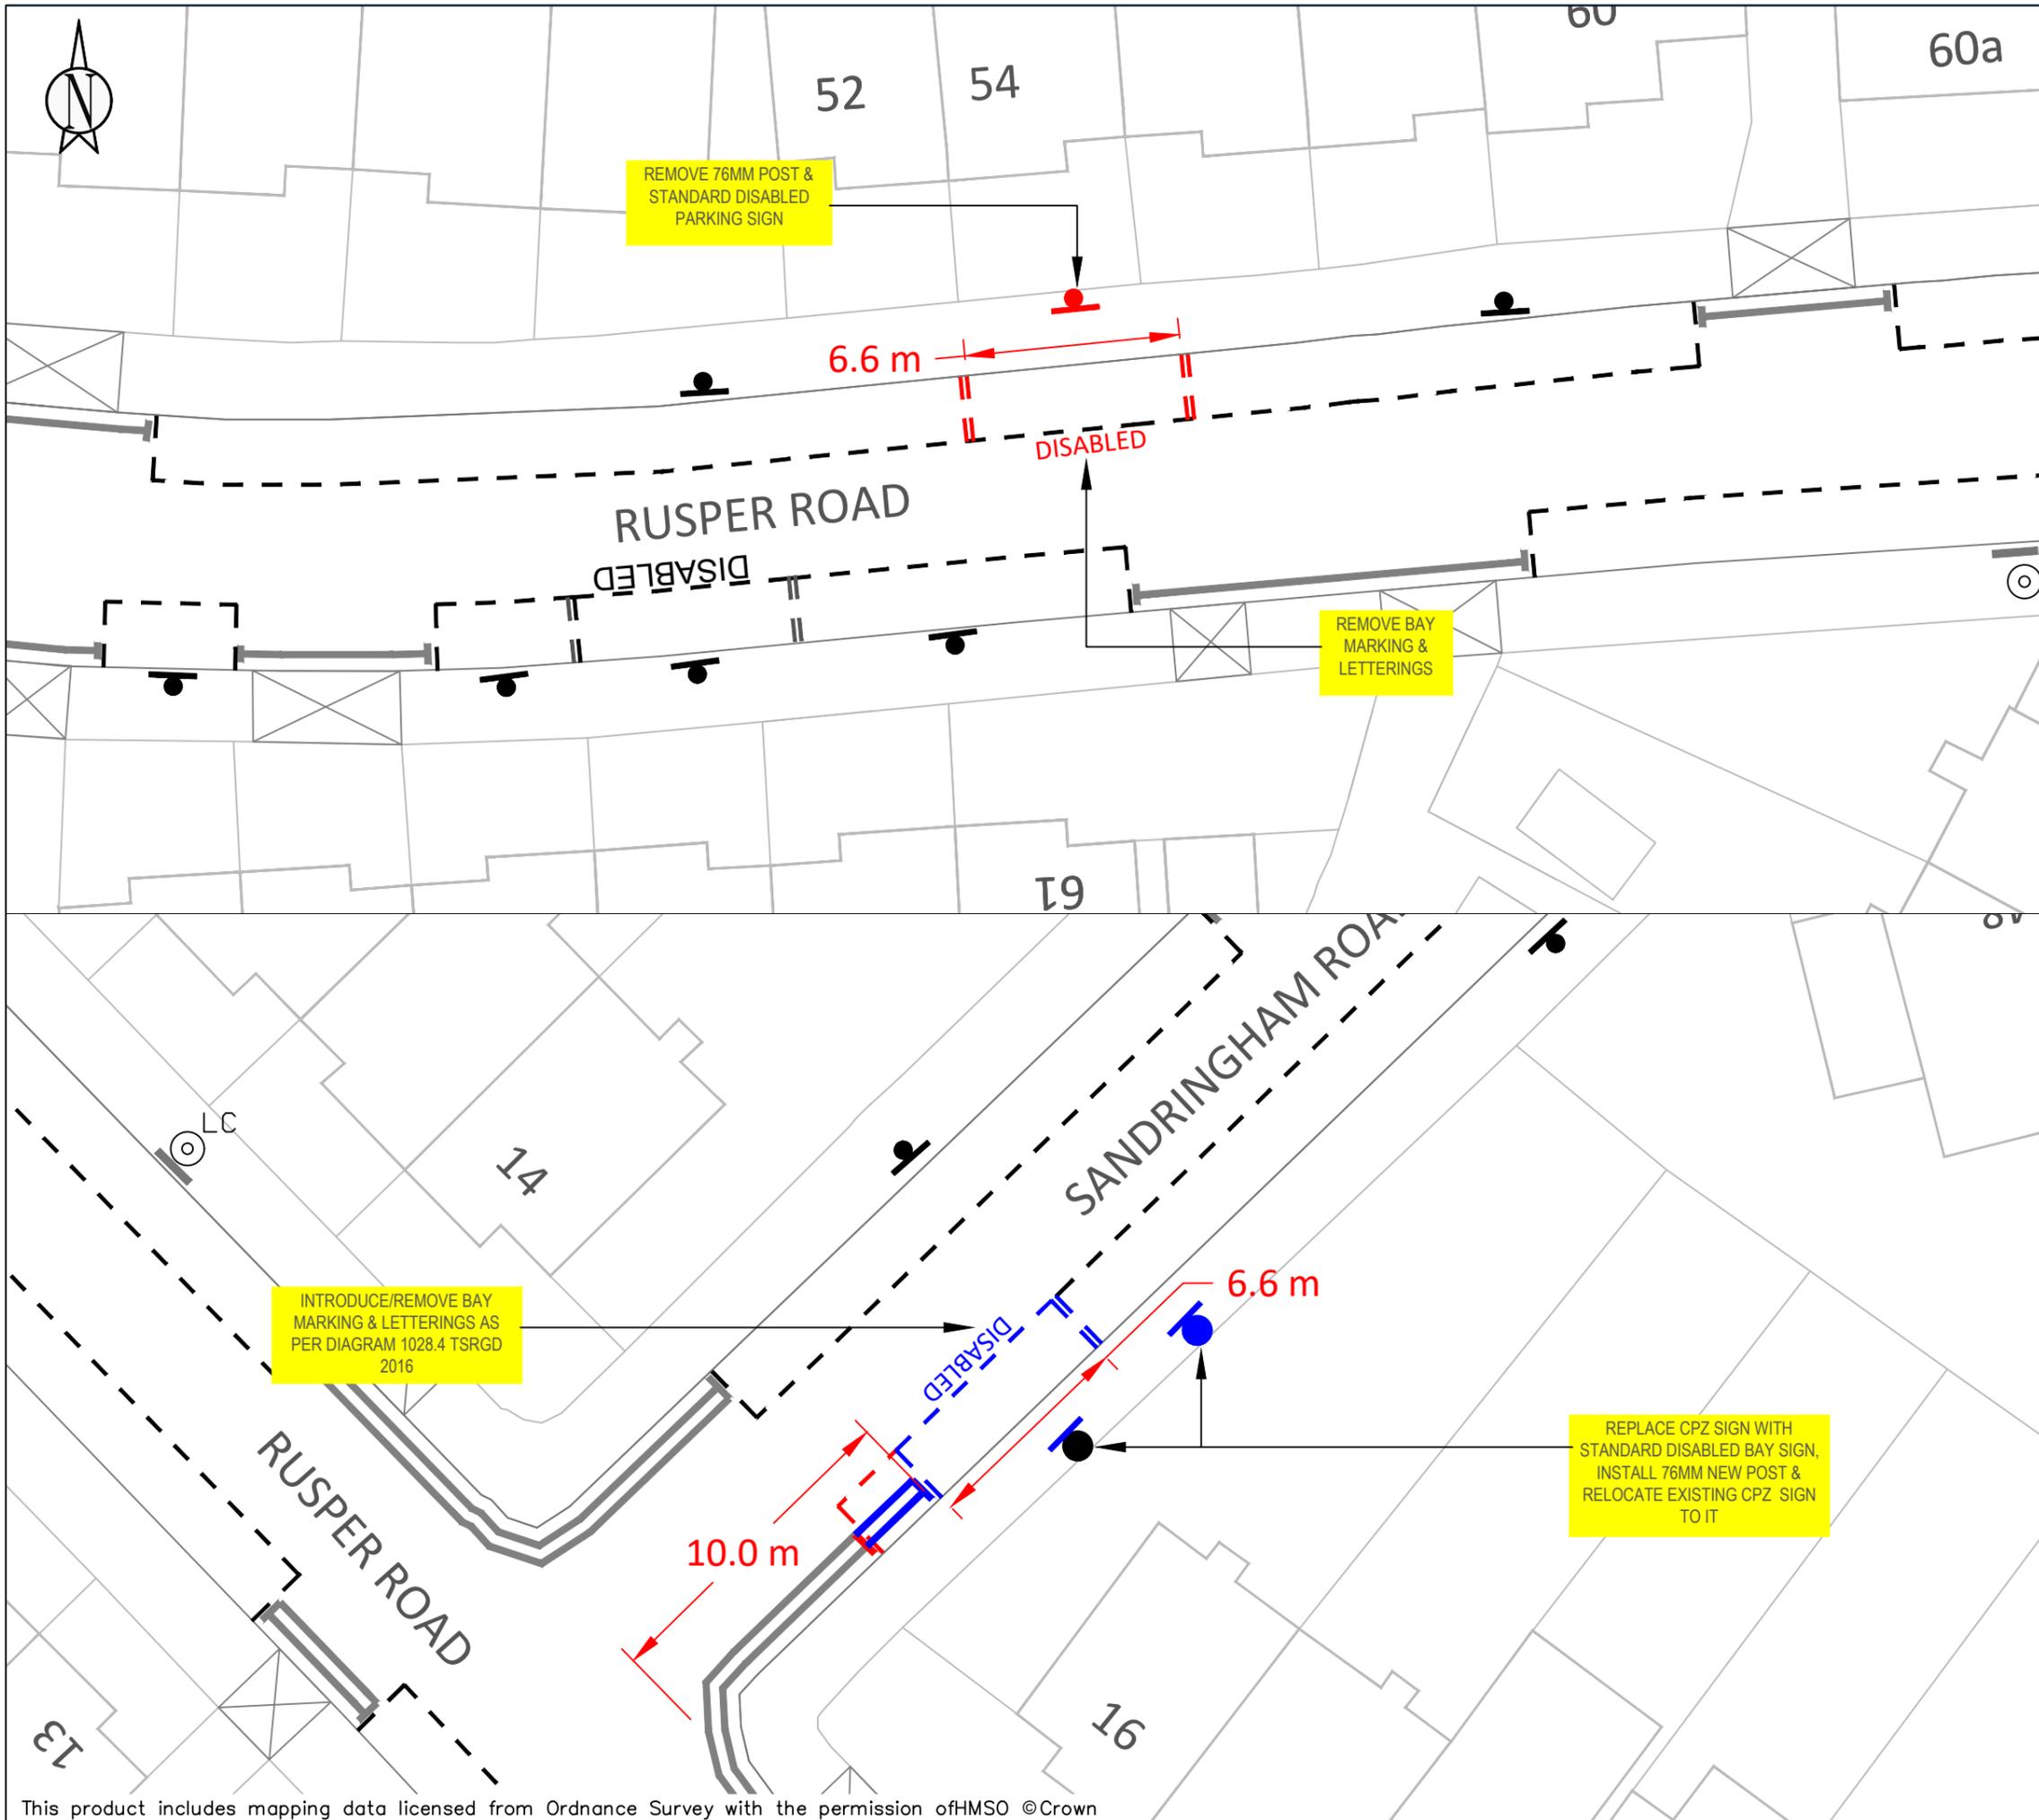

KEY

	NEW SINGLE YELLOW LINE
	NEW DOUBLE YELLOW LINE
	NEW KERB BLIP MARKINGS
	NEW PARKING BAY MARKINGS
	NEW DEDICATED DISABLED PARKING BAY LOCATION
	NEW DISABLED PARKING BAY LOCATION
	NEW 76MM POST WITH SIGN
	REMOVE SINGLE YELLOW LINE
	REMOVE DOUBLE YELLOW LINE
	REMOVE KERB BLIP MARKINGS
	REMOVE PARKING BAY MARKINGS
	REMOVE 76MM POST WITH SIGN
	LAMP COLUMN WITH SIGN
	DROPPED KERB/CROSSOVER

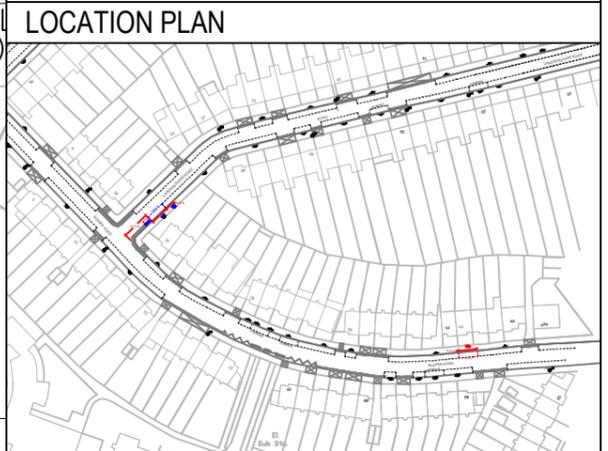

SITE LOCATION:
 Outside 54 & Adjacent 16 Rusper Rd N22


WORKS:
 Relocate existing standard disabled bay

ENVIRONMENT AND NEIGHBORHOODS PARKING SCHEMES
 4th FLOOR ALEX HOUSE, 10 STATION ROAD
 WOOD GREEN, LONDON N22 7TR

SCALE:
 1:200 @ A3

DRAWN: AK	CHECK: XX	DATE DRAWN: 24/05/2024
---------------------	---------------------	----------------------------------

BATCH NO.
 DPB-2024-03

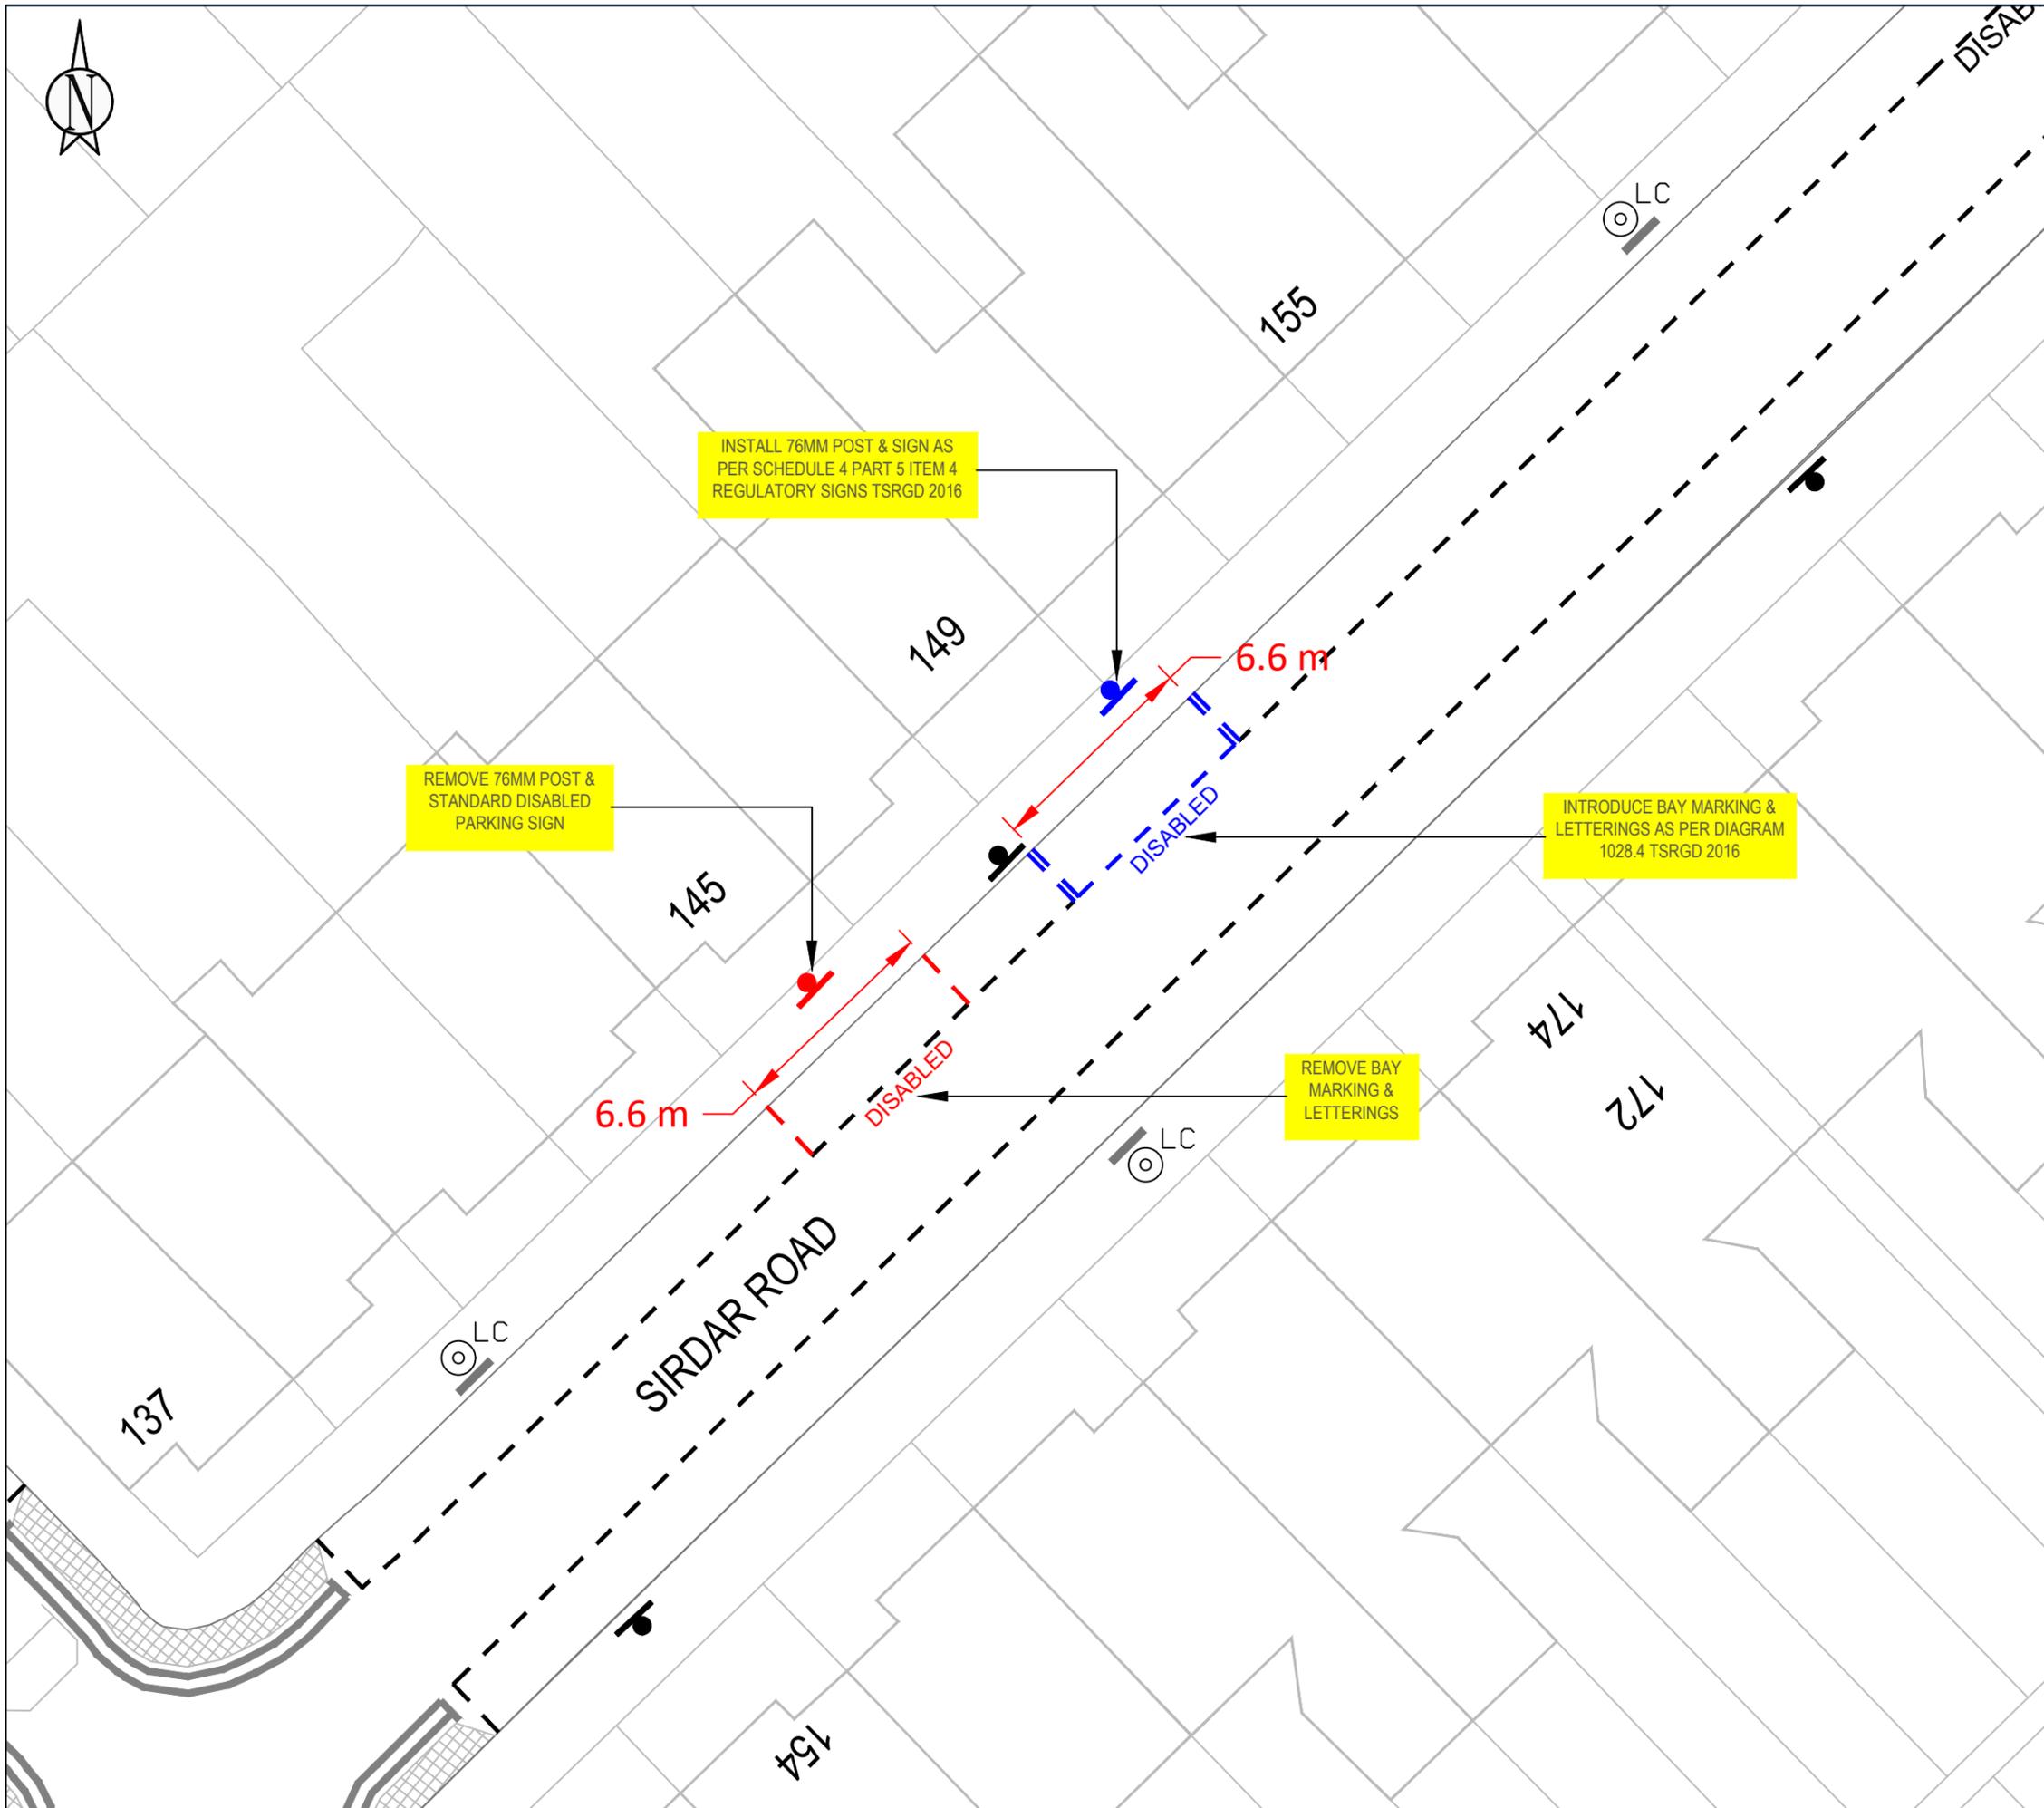

KEY

	NEW SINGLE YELLOW LINE
	NEW DOUBLE YELLOW LINE
	NEW KERB BLIP MARKINGS
	NEW PARKING BAY MARKINGS
	NEW DEDICATED DISABLED PARKING BAY LOCATION
	NEW DISABLED PARKING BAY LOCATION
	NEW 76MM POST WITH SIGN
	REMOVE SINGLE YELLOW LINE
	REMOVE DOUBLE YELLOW LINE
	REMOVE KERB BLIP MARKINGS
	REMOVE PARKING BAY MARKINGS
	REMOVE 76MM POST WITH SIGN
	LAMP COLUMN WITH SIGN
	DROPPED KERB/CROSSOVER



SITE LOCATION:
 Outside 145 & 149 Sirdar Road N22


WORKS:
 IReallocate existing disabled bay, remove old signage and post, install new signage and post

ENVIRONMENT AND NEIGHBORHOODS PARKING SCHEMES
 4th FLOOR ALEX HOUSE, 10 STATION ROAD
 WOOD GREEN, LONDON N22 7TR

SCALE:
 1:200 @ A3



DRAWN: AK	CHECK: XX	DATE DRAWN: 19/12/2024
---------------------	---------------------	----------------------------------

BATCH NO.
 DPB-2024-03

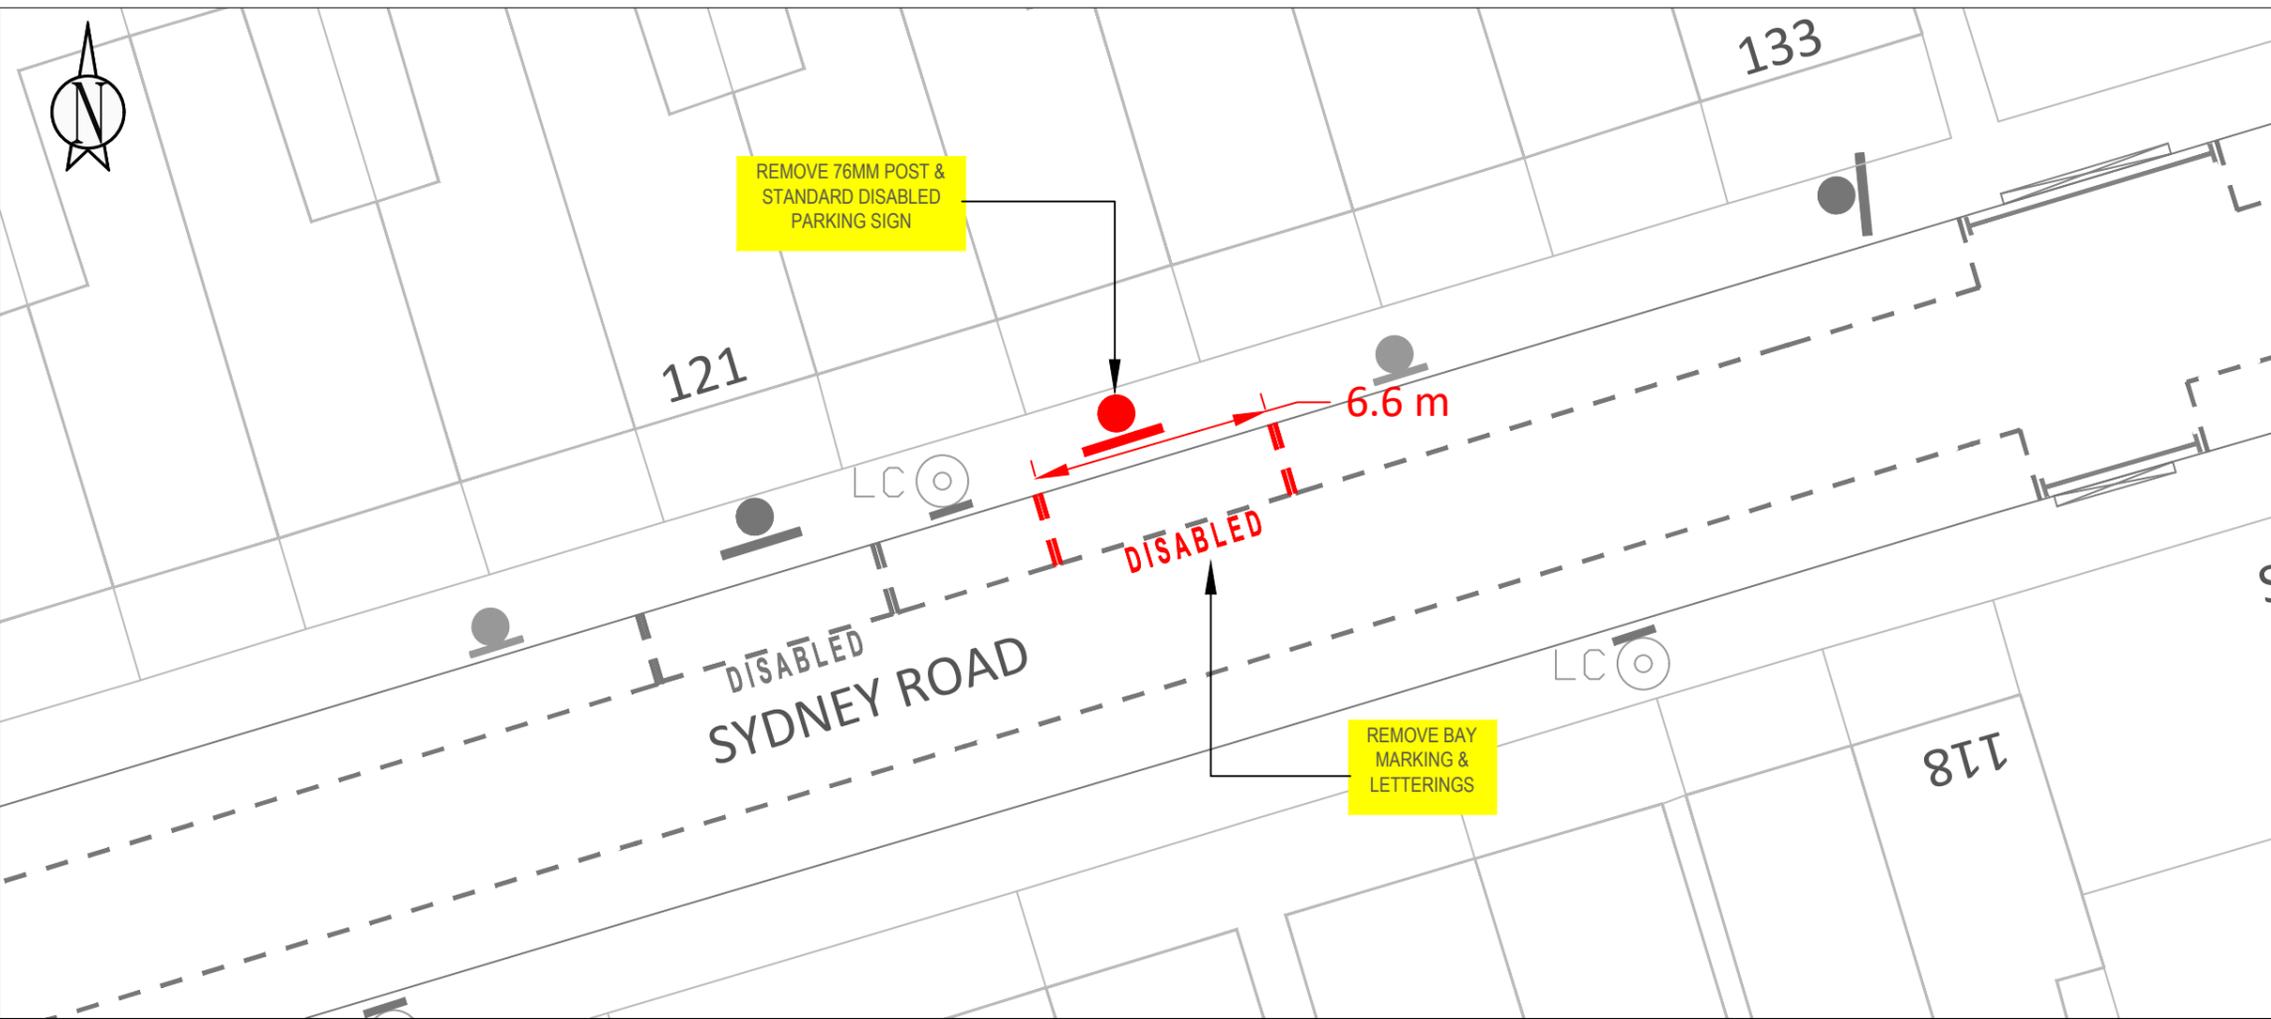

KEY

	NEW SINGLE YELLOW LINE
	NEW DOUBLE YELLOW LINE
	NEW KERB BLIP MARKINGS
	NEW PARKING BAY MARKINGS
	NEW DEDICATED DISABLED PARKING BAY LOCATION
	NEW DISABLED PARKING BAY LOCATION
	NEW 76MM POST WITH SIGN
	REMOVE SINGLE YELLOW LINE
	REMOVE DOUBLE YELLOW LINE
	REMOVE KERB BLIP MARKINGS
	REMOVE PARKING BAY MARKINGS
	REMOVE 76MM POST WITH SIGN
	LAMP COLUMN WITH SIGN
	DROPPED KERB/CROSSOVER

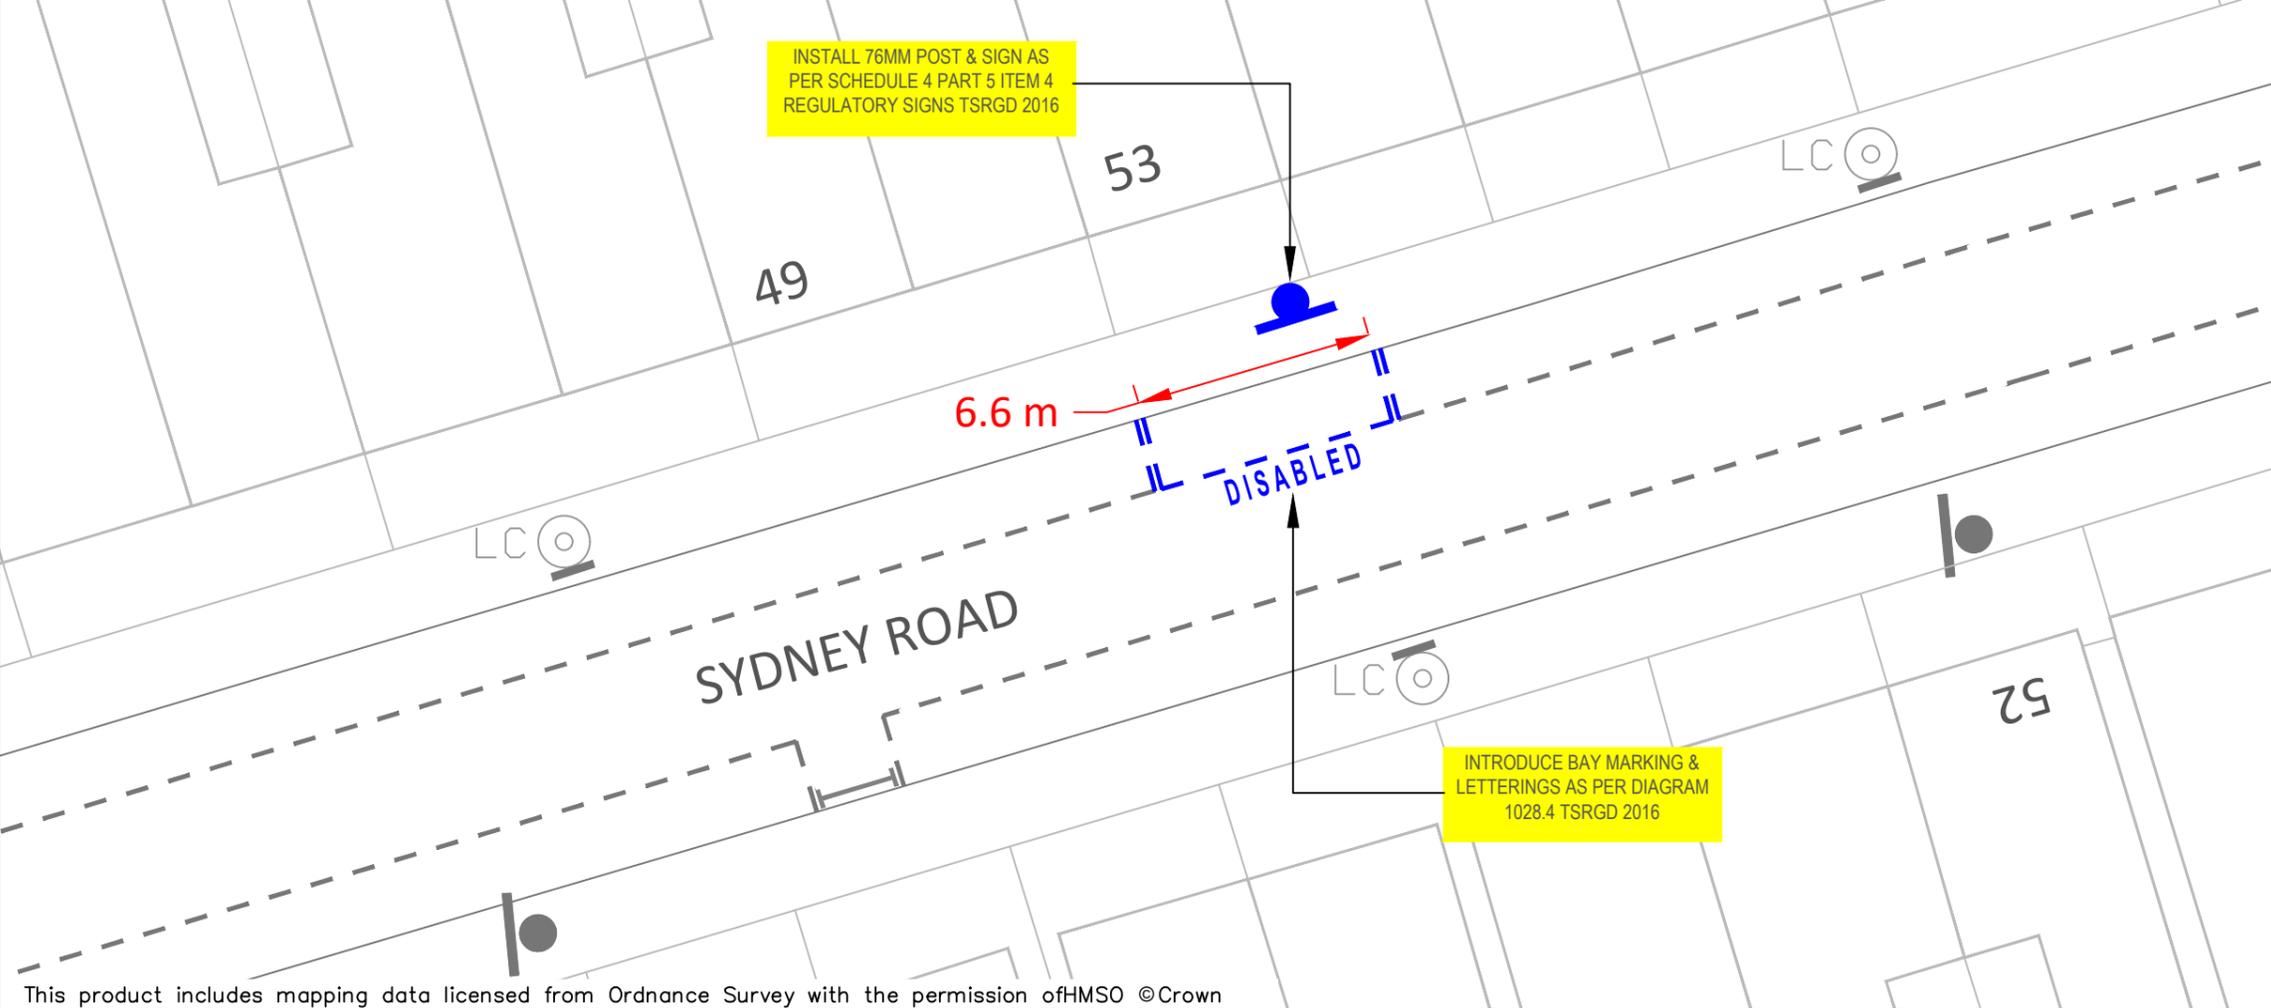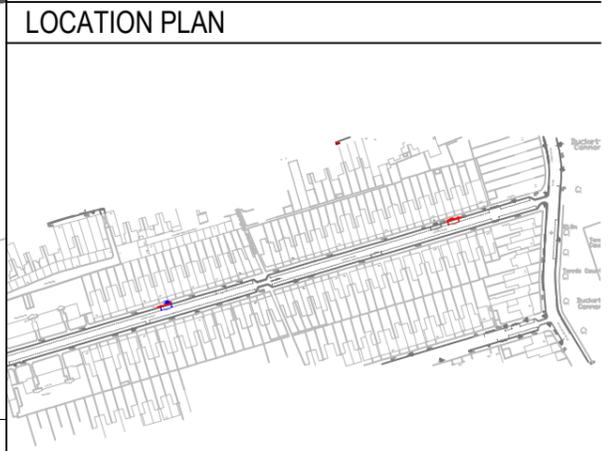

SITE LOCATION:
Outside 53 & 125 Sydney Road N8

WORKS:
Reallocate existing disabled bay, remove old signage and post, install new signage and post

ENVIRONMENT AND NEIGHBORHOODS PARKING SCHEMES
4th FLOOR ALEX HOUSE, 10 STATION ROAD WOOD GREEN, LONDON N22 7TR

SCALE:
1:200 @ A3

DRAWN: AK	CHECK: XX	DATE DRAWN: 14/10/2024
---------------------	---------------------	----------------------------------

BATCH NO.
DPB-2024-03