


KEY	
	NEW SINGLE YELLOW LINE
	NEW DOUBLE YELLOW LINE
	NEW KERB BLIP MARKINGS
	NEW PARKING BAY MARKINGS
	NEW DEDICATED DISABLED PARKING BAY LOCATION
	NEW DISABLED PARKING BAY LOCATION
	NEW 76MM POST WITH SIGN
	REMOVE SINGLE YELLOW LINE
	REMOVE DOUBLE YELLOW LINE
	REMOVE KERB BLIP MARKINGS
	REMOVE PARKING BAY MARKINGS
	REMOVE 76MM POST WITH SIGN
	LAMP COLUMN WITH SIGN
	DROPPED KERB/CROSSOVER

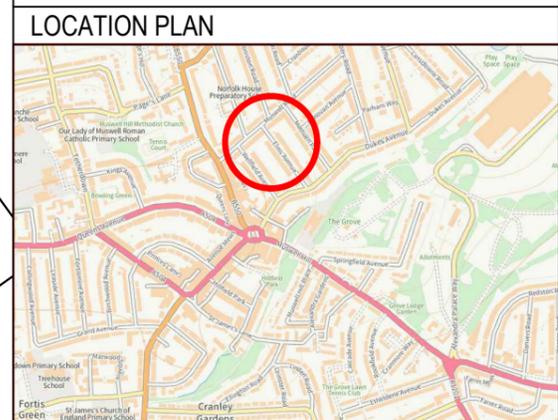

**SITE LOCATION:**  
 OUTSIDE 15 ELMS AVENUE N10


**WORKS:**  
 INSTALL DEDICATED DISABLED PERMIT BAY

**ENVIRONMENT AND NEIGHBORHOODS**  
**PARKING SCHEMES**  
 4th FLOOR ALEX HOUSE, 10 STATION ROAD  
 WOOD GREEN, LONDON N22 7TR

**SCALE:**  
 1:200 @ A3

<b>DRAWN:</b> CM	<b>CHECK:</b> AB	<b>DATE DRAWN:</b> 13/12/2024
---------------------	---------------------	----------------------------------

**BATCH NO.**  
 DPB-2024-04

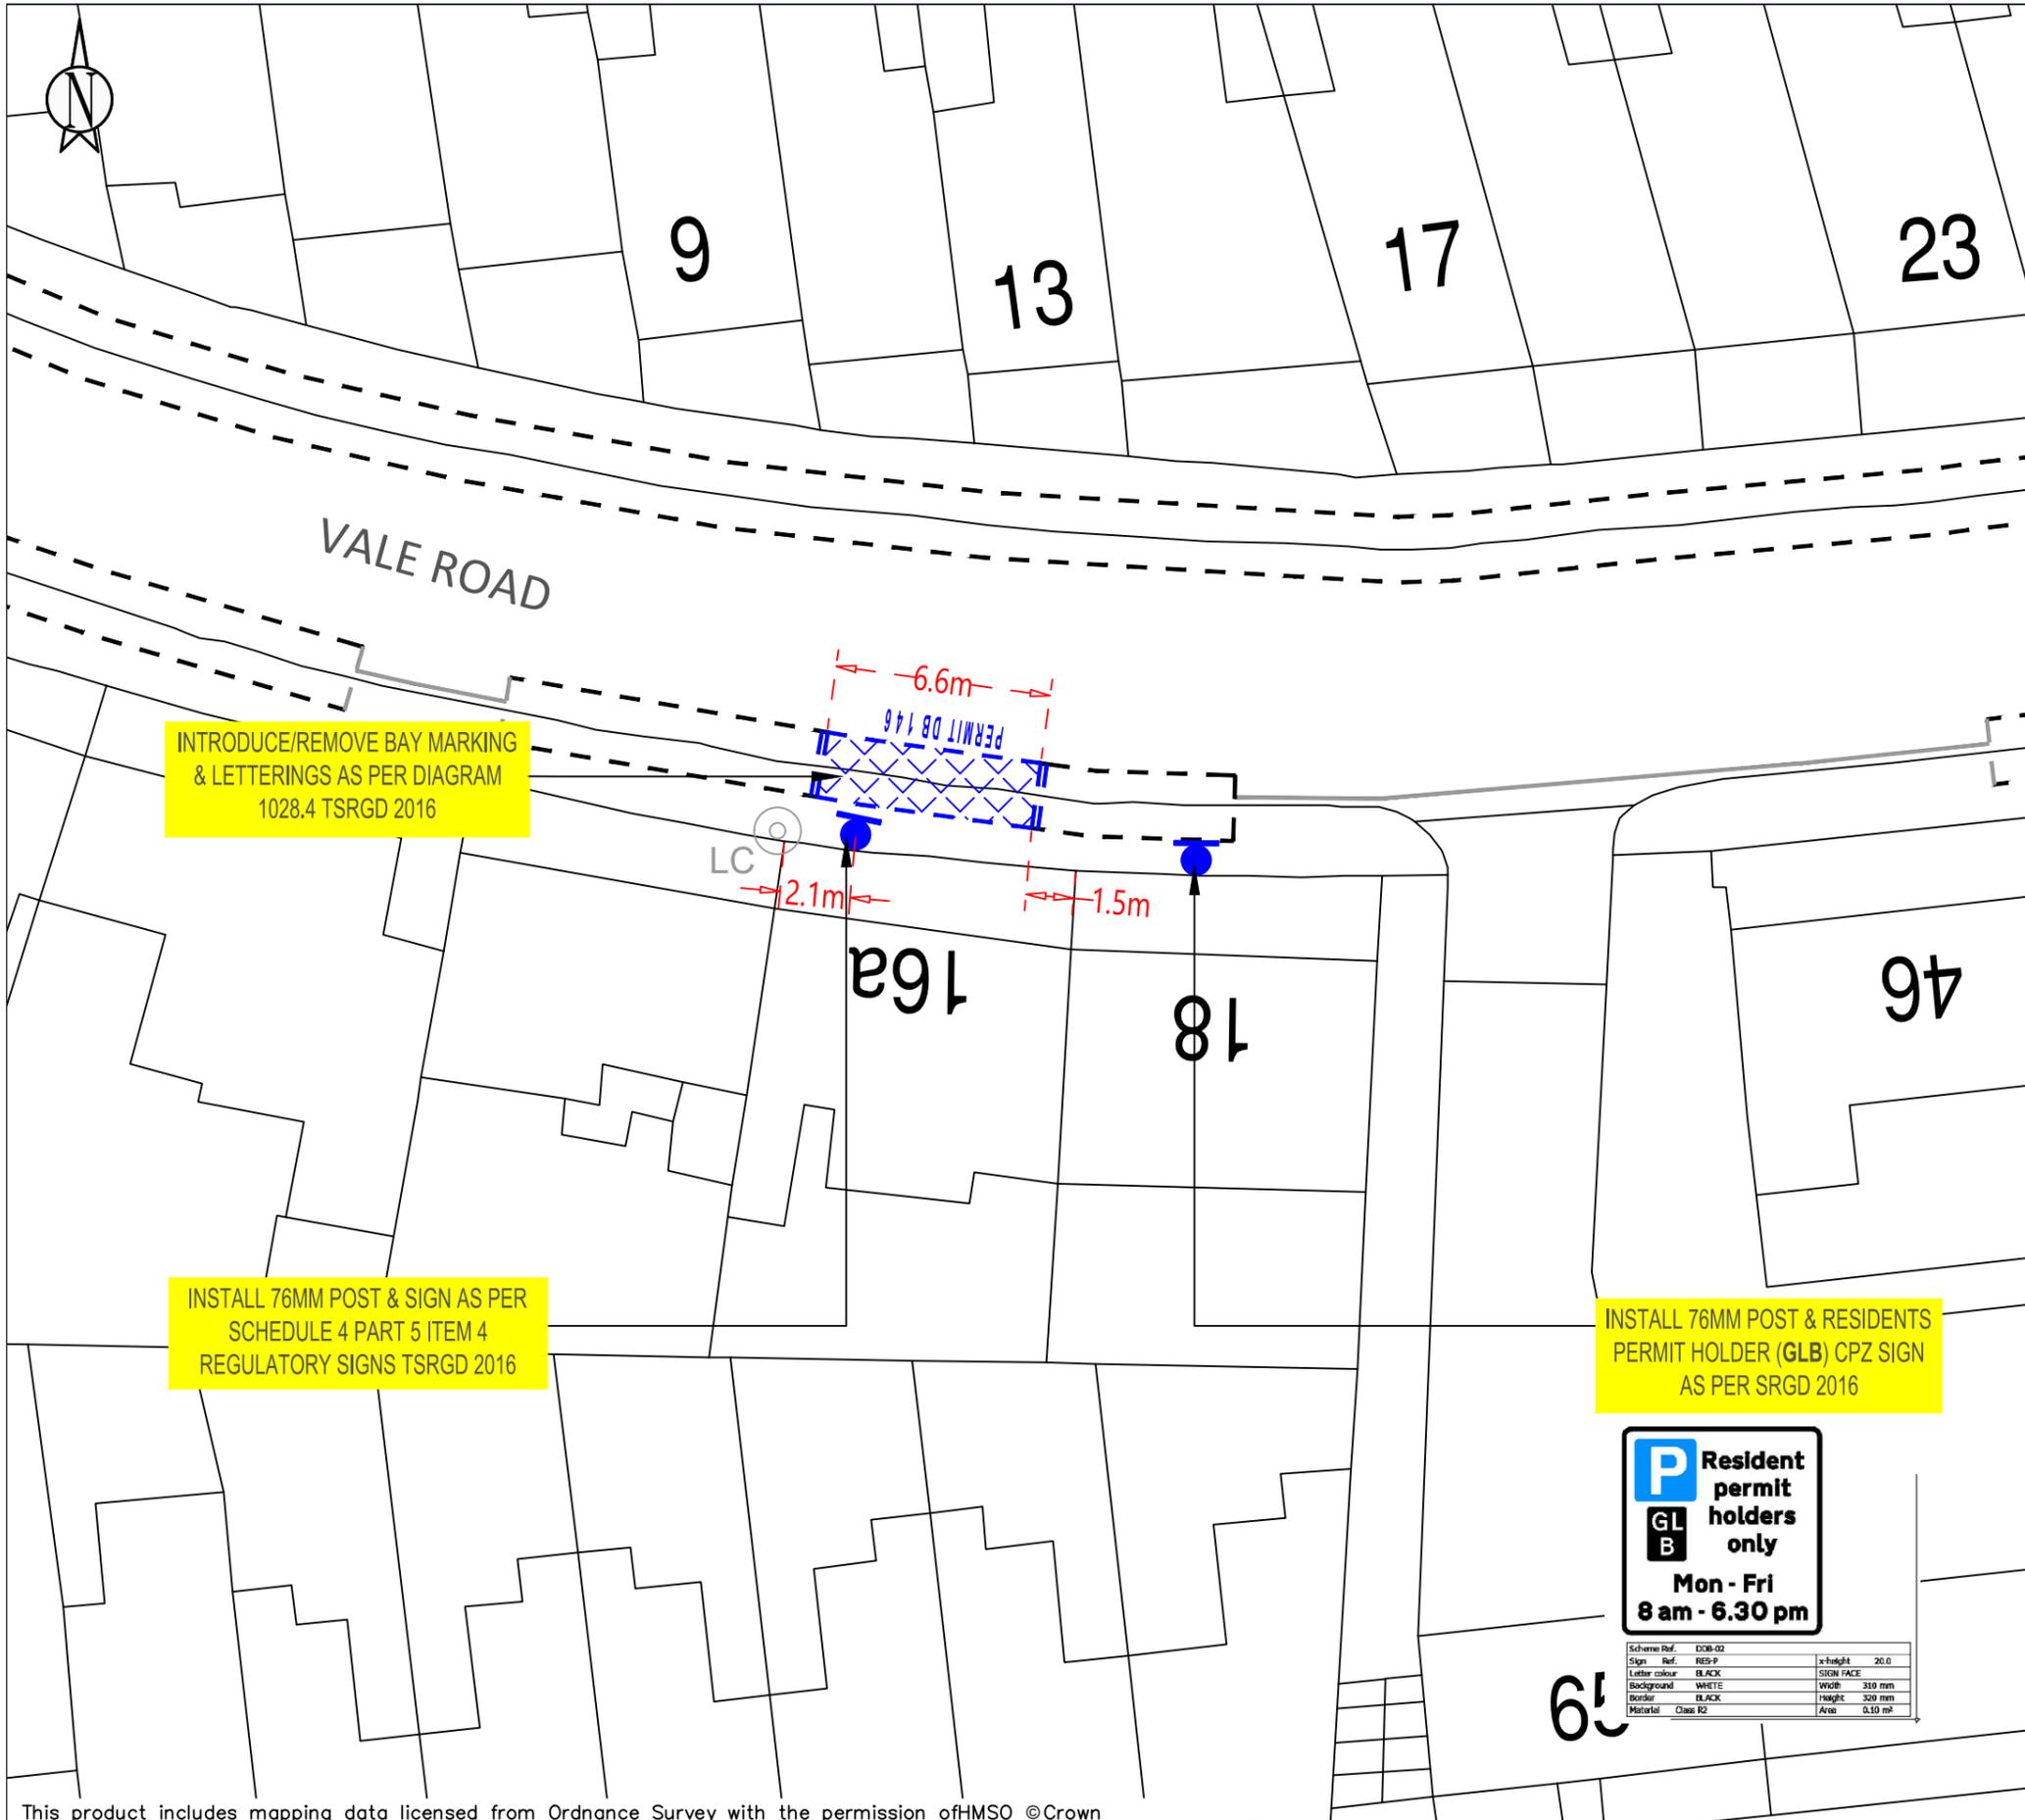

**KEY**

	NEW SINGLE YELLOW LINE
	NEW DOUBLE YELLOW LINE
	NEW KERB BLIP MARKINGS
	NEW PARKING BAY MARKINGS
	NEW DEDICATED DISABLED PARKING BAY LOCATION
	NEW DISABLED PARKING BAY LOCATION
	NEW 76MM POST WITH SIGN
	REMOVE SINGLE YELLOW LINE
	REMOVE DOUBLE YELLOW LINE
	REMOVE KERB BLIP MARKINGS
	REMOVE PARKING BAY MARKINGS
	REMOVE 76MM POST WITH SIGN
	LAMP COLUMN WITH SIGN
	DROPPED KERB/CROSSOVER



**SITE LOCATION:**  
OUTSIDE 16A VALE ROAD, N4


**WORKS:**  
INSTALL DEDICATED DISABLED PERMIT BAY

**ENVIRONMENT AND NEIGHBORHOODS**  
PARKING SCHEMES  
4th FLOOR ALEX HOUSE, 10 STATION ROAD  
WOOD GREEN, LONDON N22 7TR


**SCALE:**  
1:200 @ A3

<b>DRAWN:</b> CM	<b>CHECK:</b> AB	<b>DATE DRAWN:</b> 13/12/2024
---------------------	---------------------	----------------------------------

**BATCH NO.**  
DPB-2024-04

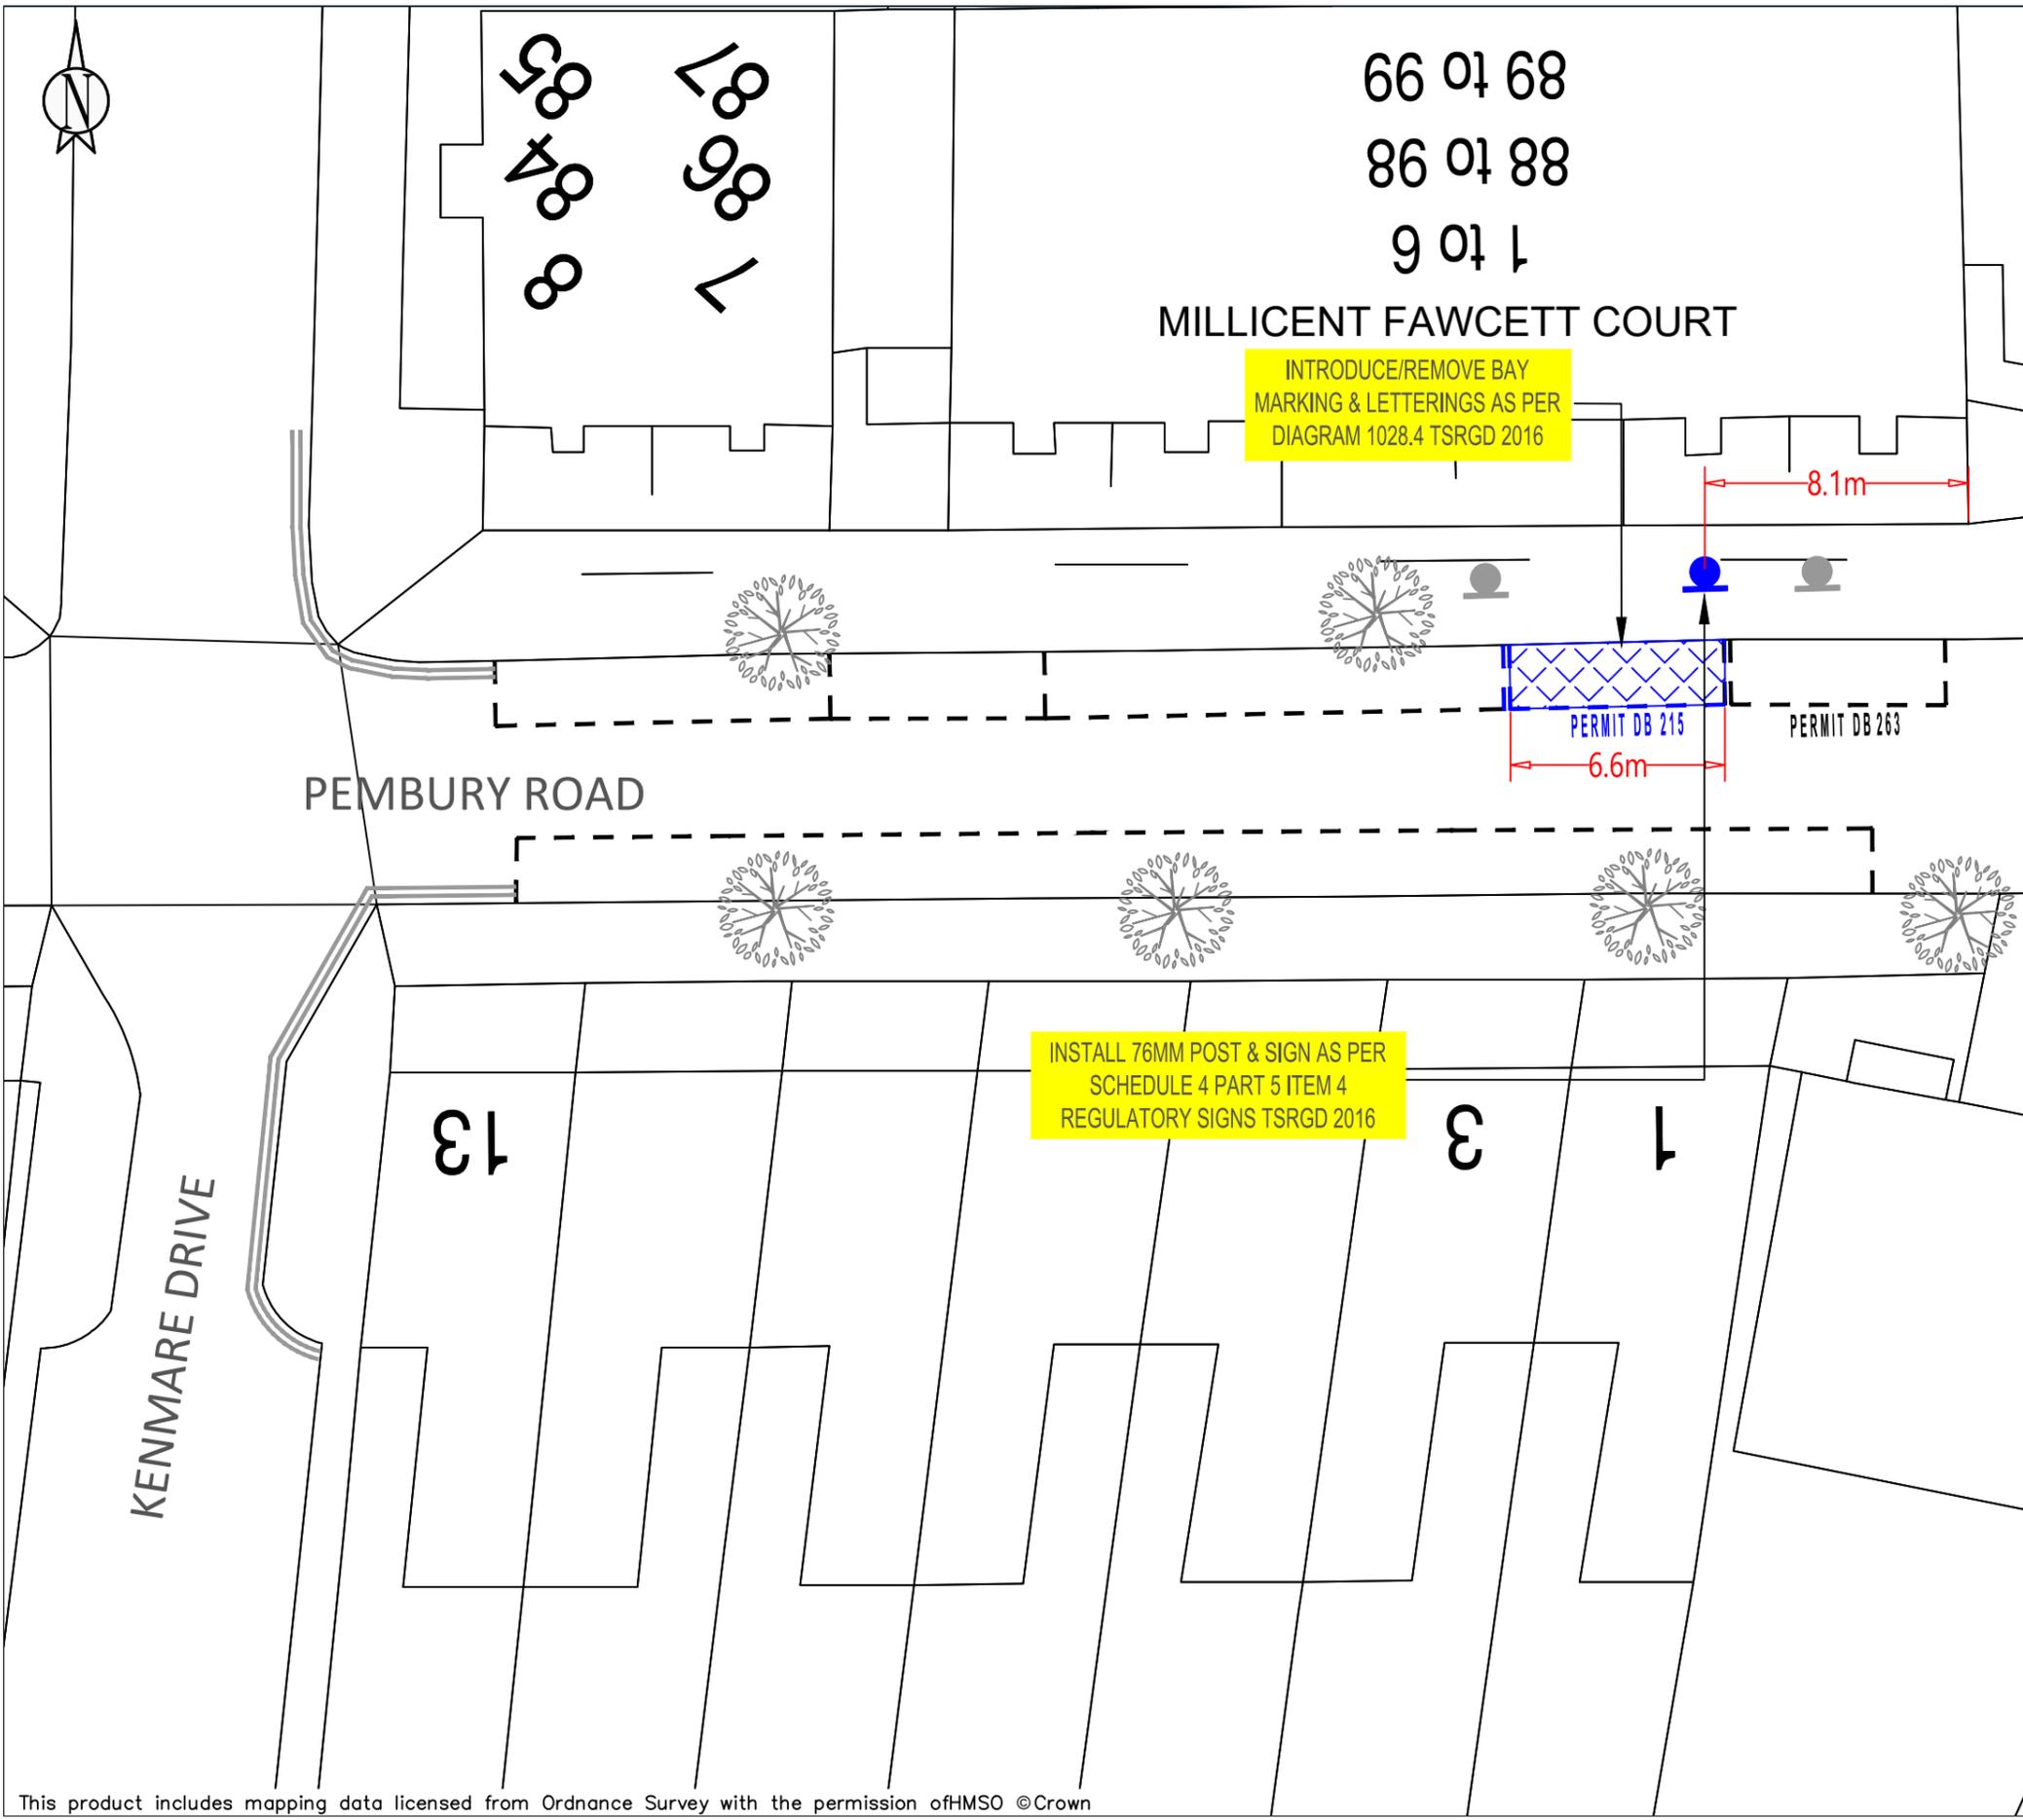

KEY	
	NEW SINGLE YELLOW LINE
	NEW DOUBLE YELLOW LINE
	NEW KERB BLIP MARKINGS
	NEW PARKING BAY MARKINGS
	NEW DEDICATED DISABLED PARKING BAY LOCATION
	NEW DISABLED PARKING BAY LOCATION
	NEW 76MM POST WITH SIGN
	REMOVE SINGLE YELLOW LINE
	REMOVE DOUBLE YELLOW LINE
	REMOVE KERB BLIP MARKINGS
	REMOVE PARKING BAY MARKINGS
	REMOVE 76MM POST WITH SIGN
	LAMP COLUMN WITH SIGN
	DROPPED KERB/CROSSOVER

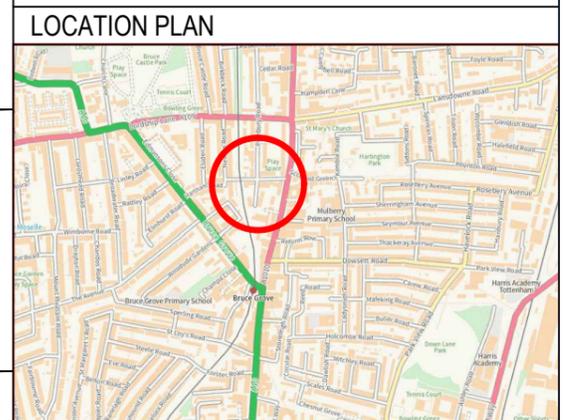

**SITE LOCATION:**  
 OUTSIDE 89 TO 99 MILLICENT FAWCETT COURT  
 PEMBURY ROAD, N17


**WORKS:**  
 INSTALL DEDICATED DISABLED PERMIT BAY

**ENVIRONMENT AND NEIGHBORHOODS**  
 PARKING SCHEMES  
 4th FLOOR ALEX HOUSE, 10 STATION ROAD  
 WOOD GREEN, LONDON N22 7TR

**SCALE:**  
 1:200 @ A3

<b>DRAWN:</b> CM	<b>CHECK:</b> AB	<b>DATE DRAWN:</b> 13/12/2024
---------------------	---------------------	----------------------------------


**BATCH NO.**  
DPB-2024-04

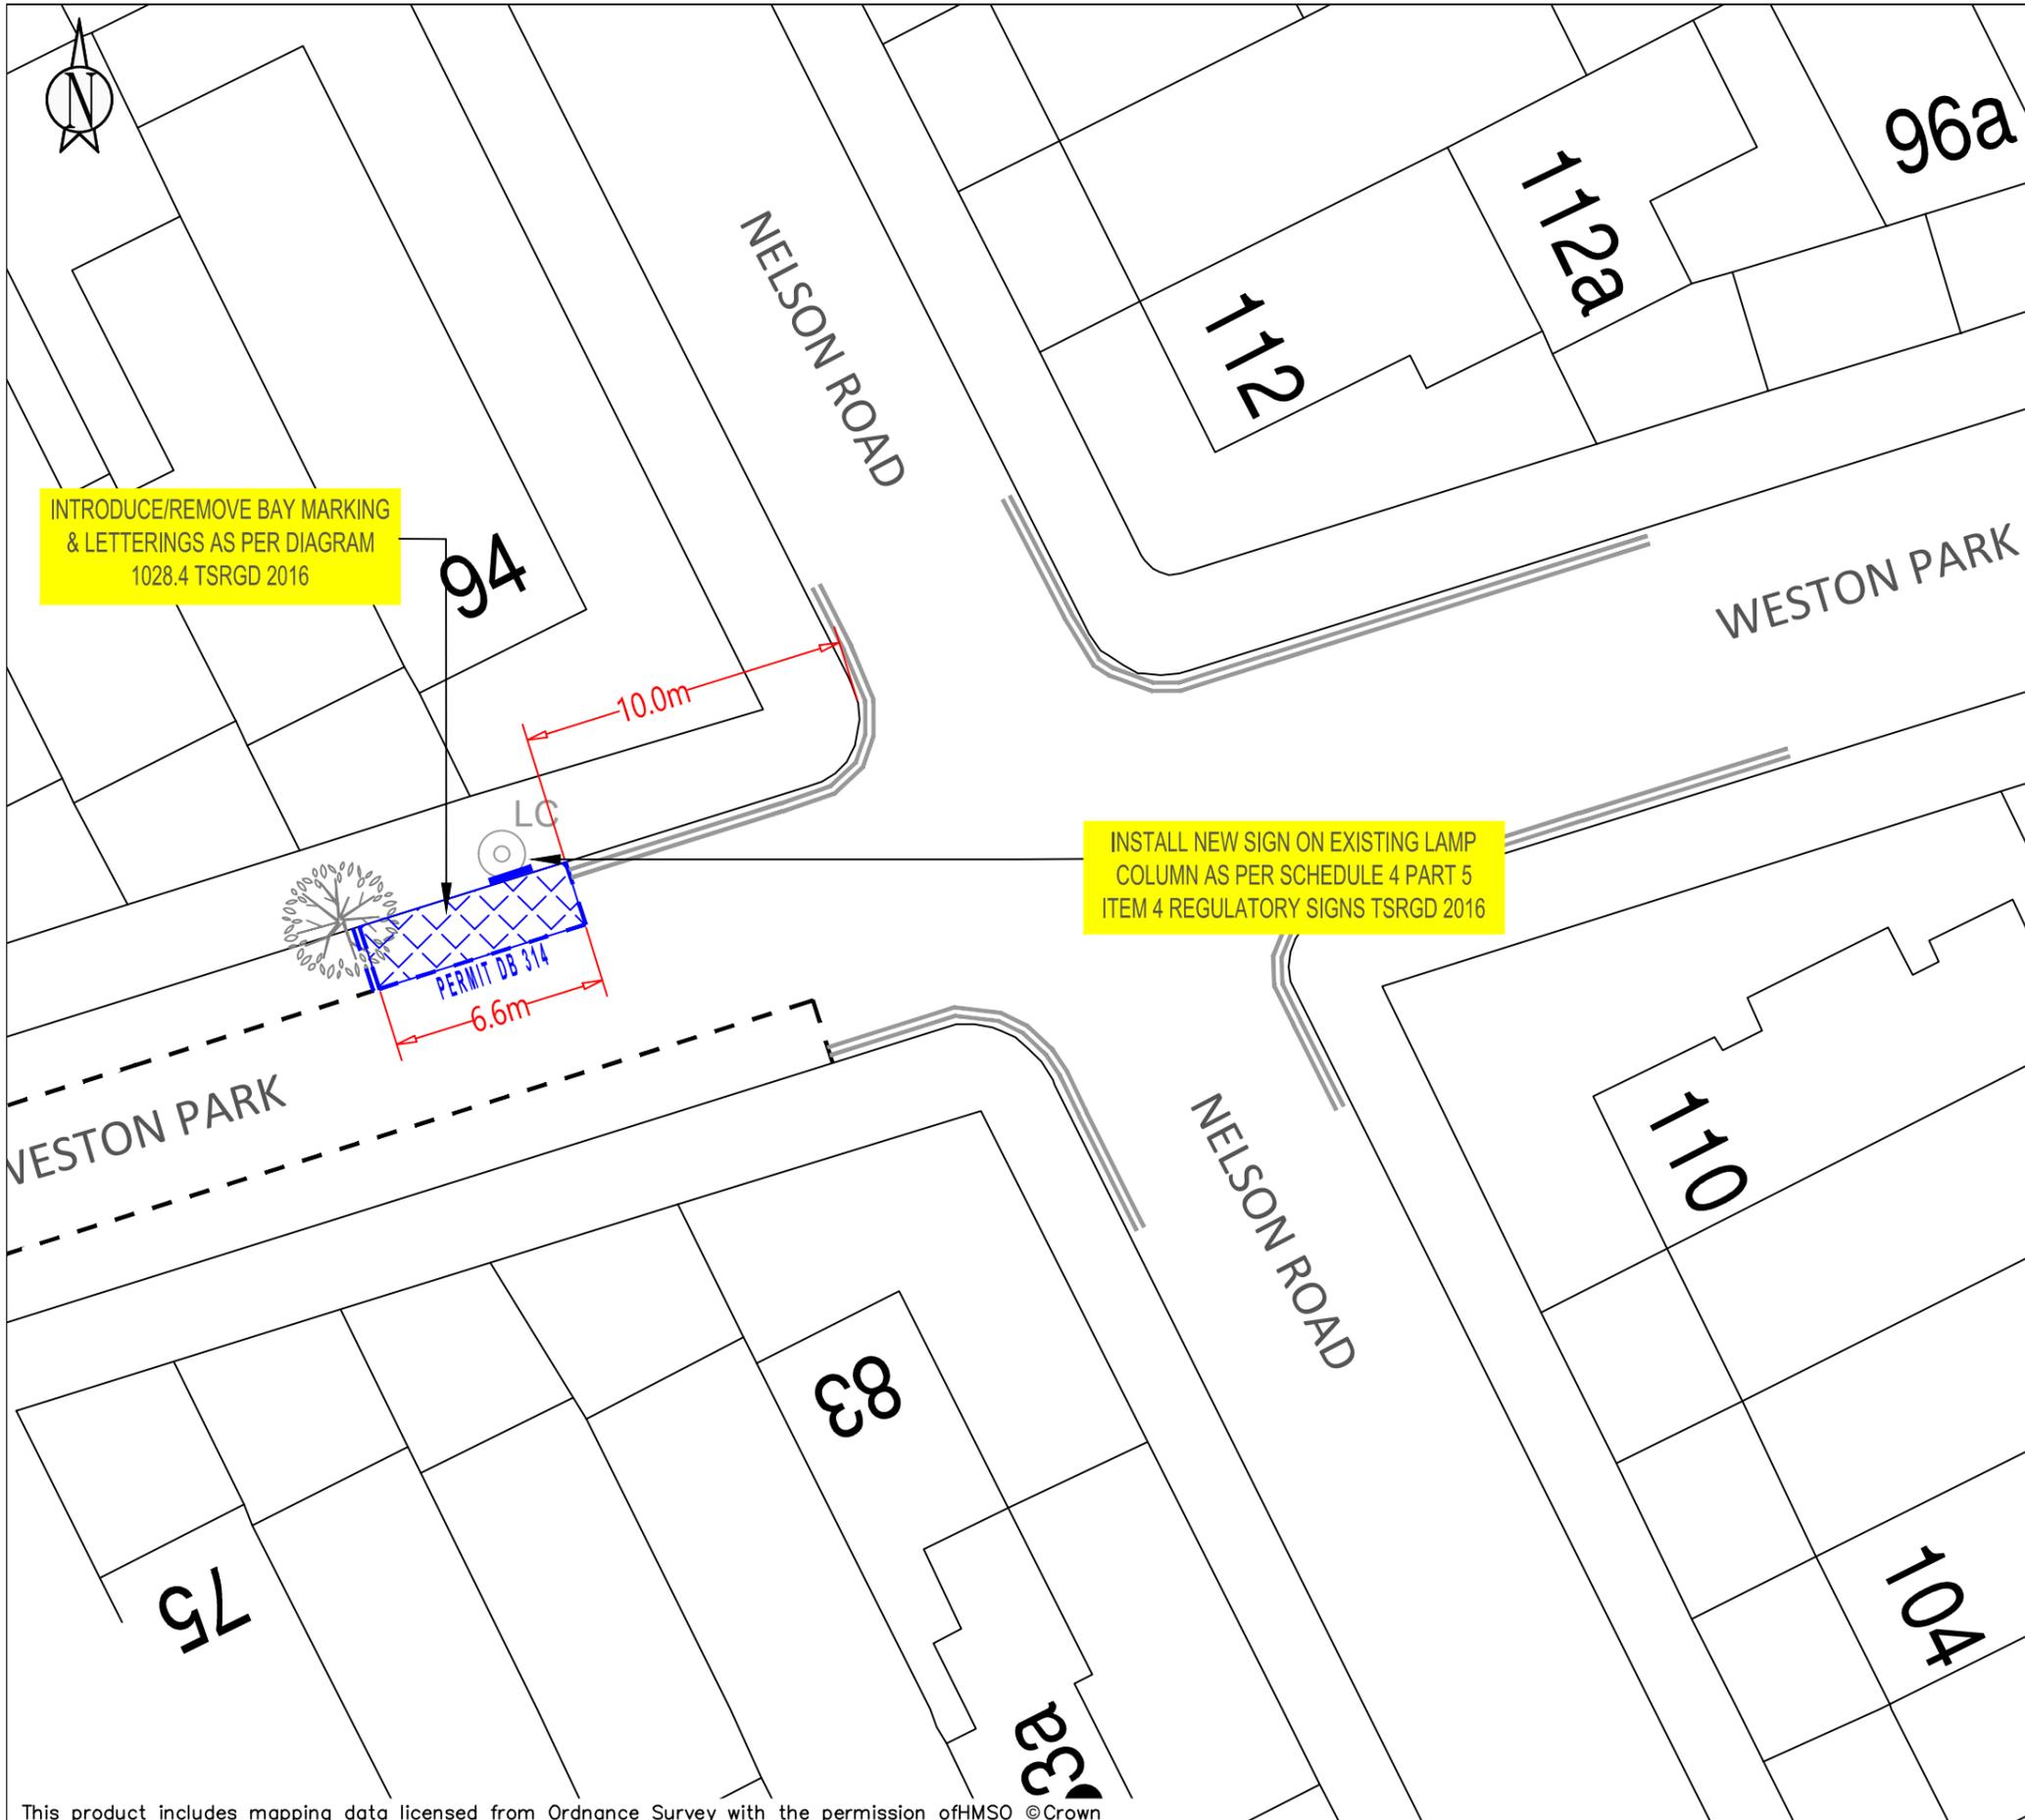

INTRODUCE/REMOVE BAY MARKING & LETTERINGS AS PER DIAGRAM 1028.4 TSRGD 2016

INSTALL NEW SIGN ON EXISTING LAMP COLUMN AS PER SCHEDULE 4 PART 5 ITEM 4 REGULATORY SIGNS TSRGD 2016

KEY	
	NEW SINGLE YELLOW LINE
	NEW DOUBLE YELLOW LINE
	NEW KERB BLIP MARKINGS
	NEW PARKING BAY MARKINGS
	NEW DEDICATED DISABLED PARKING BAY LOCATION
	NEW DISABLED PARKING BAY LOCATION
	NEW 76MM POST WITH SIGN
	REMOVE SINGLE YELLOW LINE
	REMOVE DOUBLE YELLOW LINE
	REMOVE KERB BLIP MARKINGS
	REMOVE PARKING BAY MARKINGS
	REMOVE 76MM POST WITH SIGN
	LAMP COLUMN WITH SIGN
	DROPPED KERB/CROSSOVER

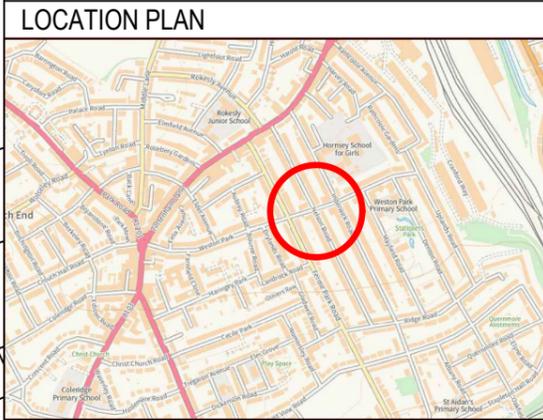

**SITE LOCATION:**  
OUTSIDE No 94 WESTON PARK, N8

**WORKS:**  
INSTALL DEDICATED DISABLED PERMIT BAY


**ENVIRONMENT AND NEIGHBORHOODS PARKING SCHEMES**  
4th FLOOR ALEX HOUSE, 10 STATION ROAD  
WOOD GREEN, LONDON N22 7TR


**SCALE:**  
1:200 @ A3

<b>DRAWN:</b> CM	<b>CHECK:</b> AB	<b>DATE DRAWN:</b> 13/12/2024
---------------------	---------------------	----------------------------------

**BATCH NO.**  
DPB-2024-04



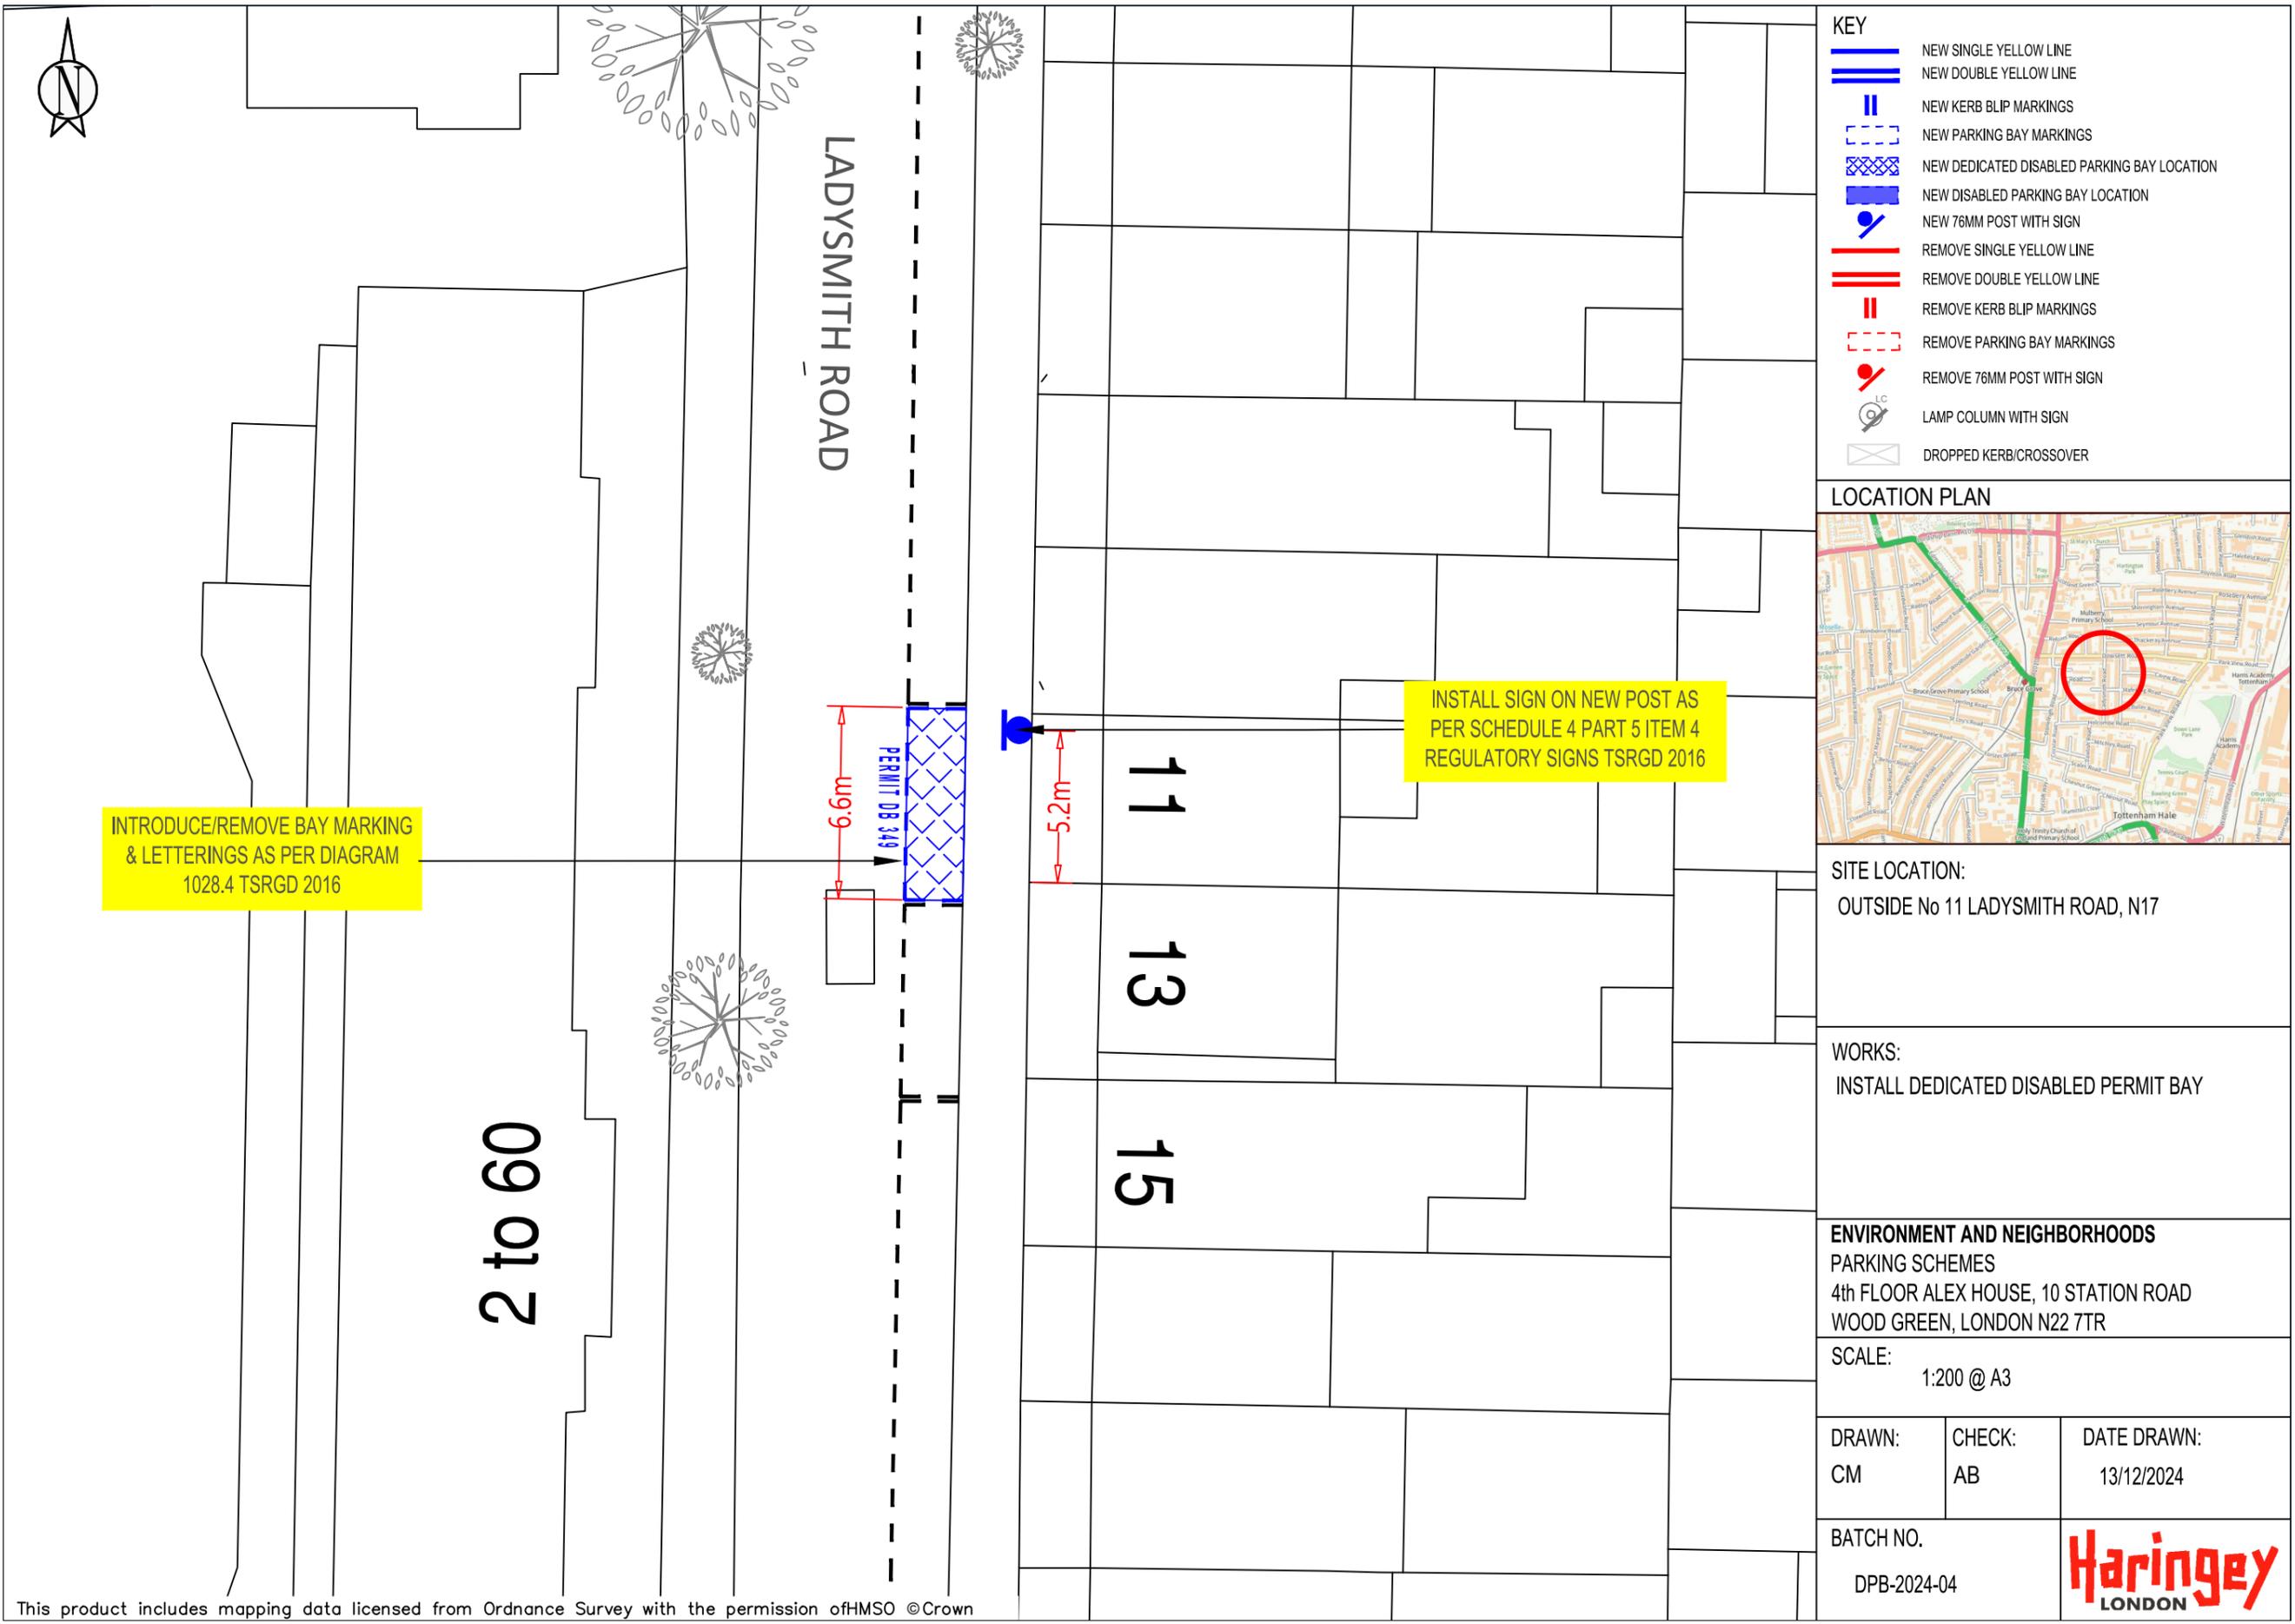


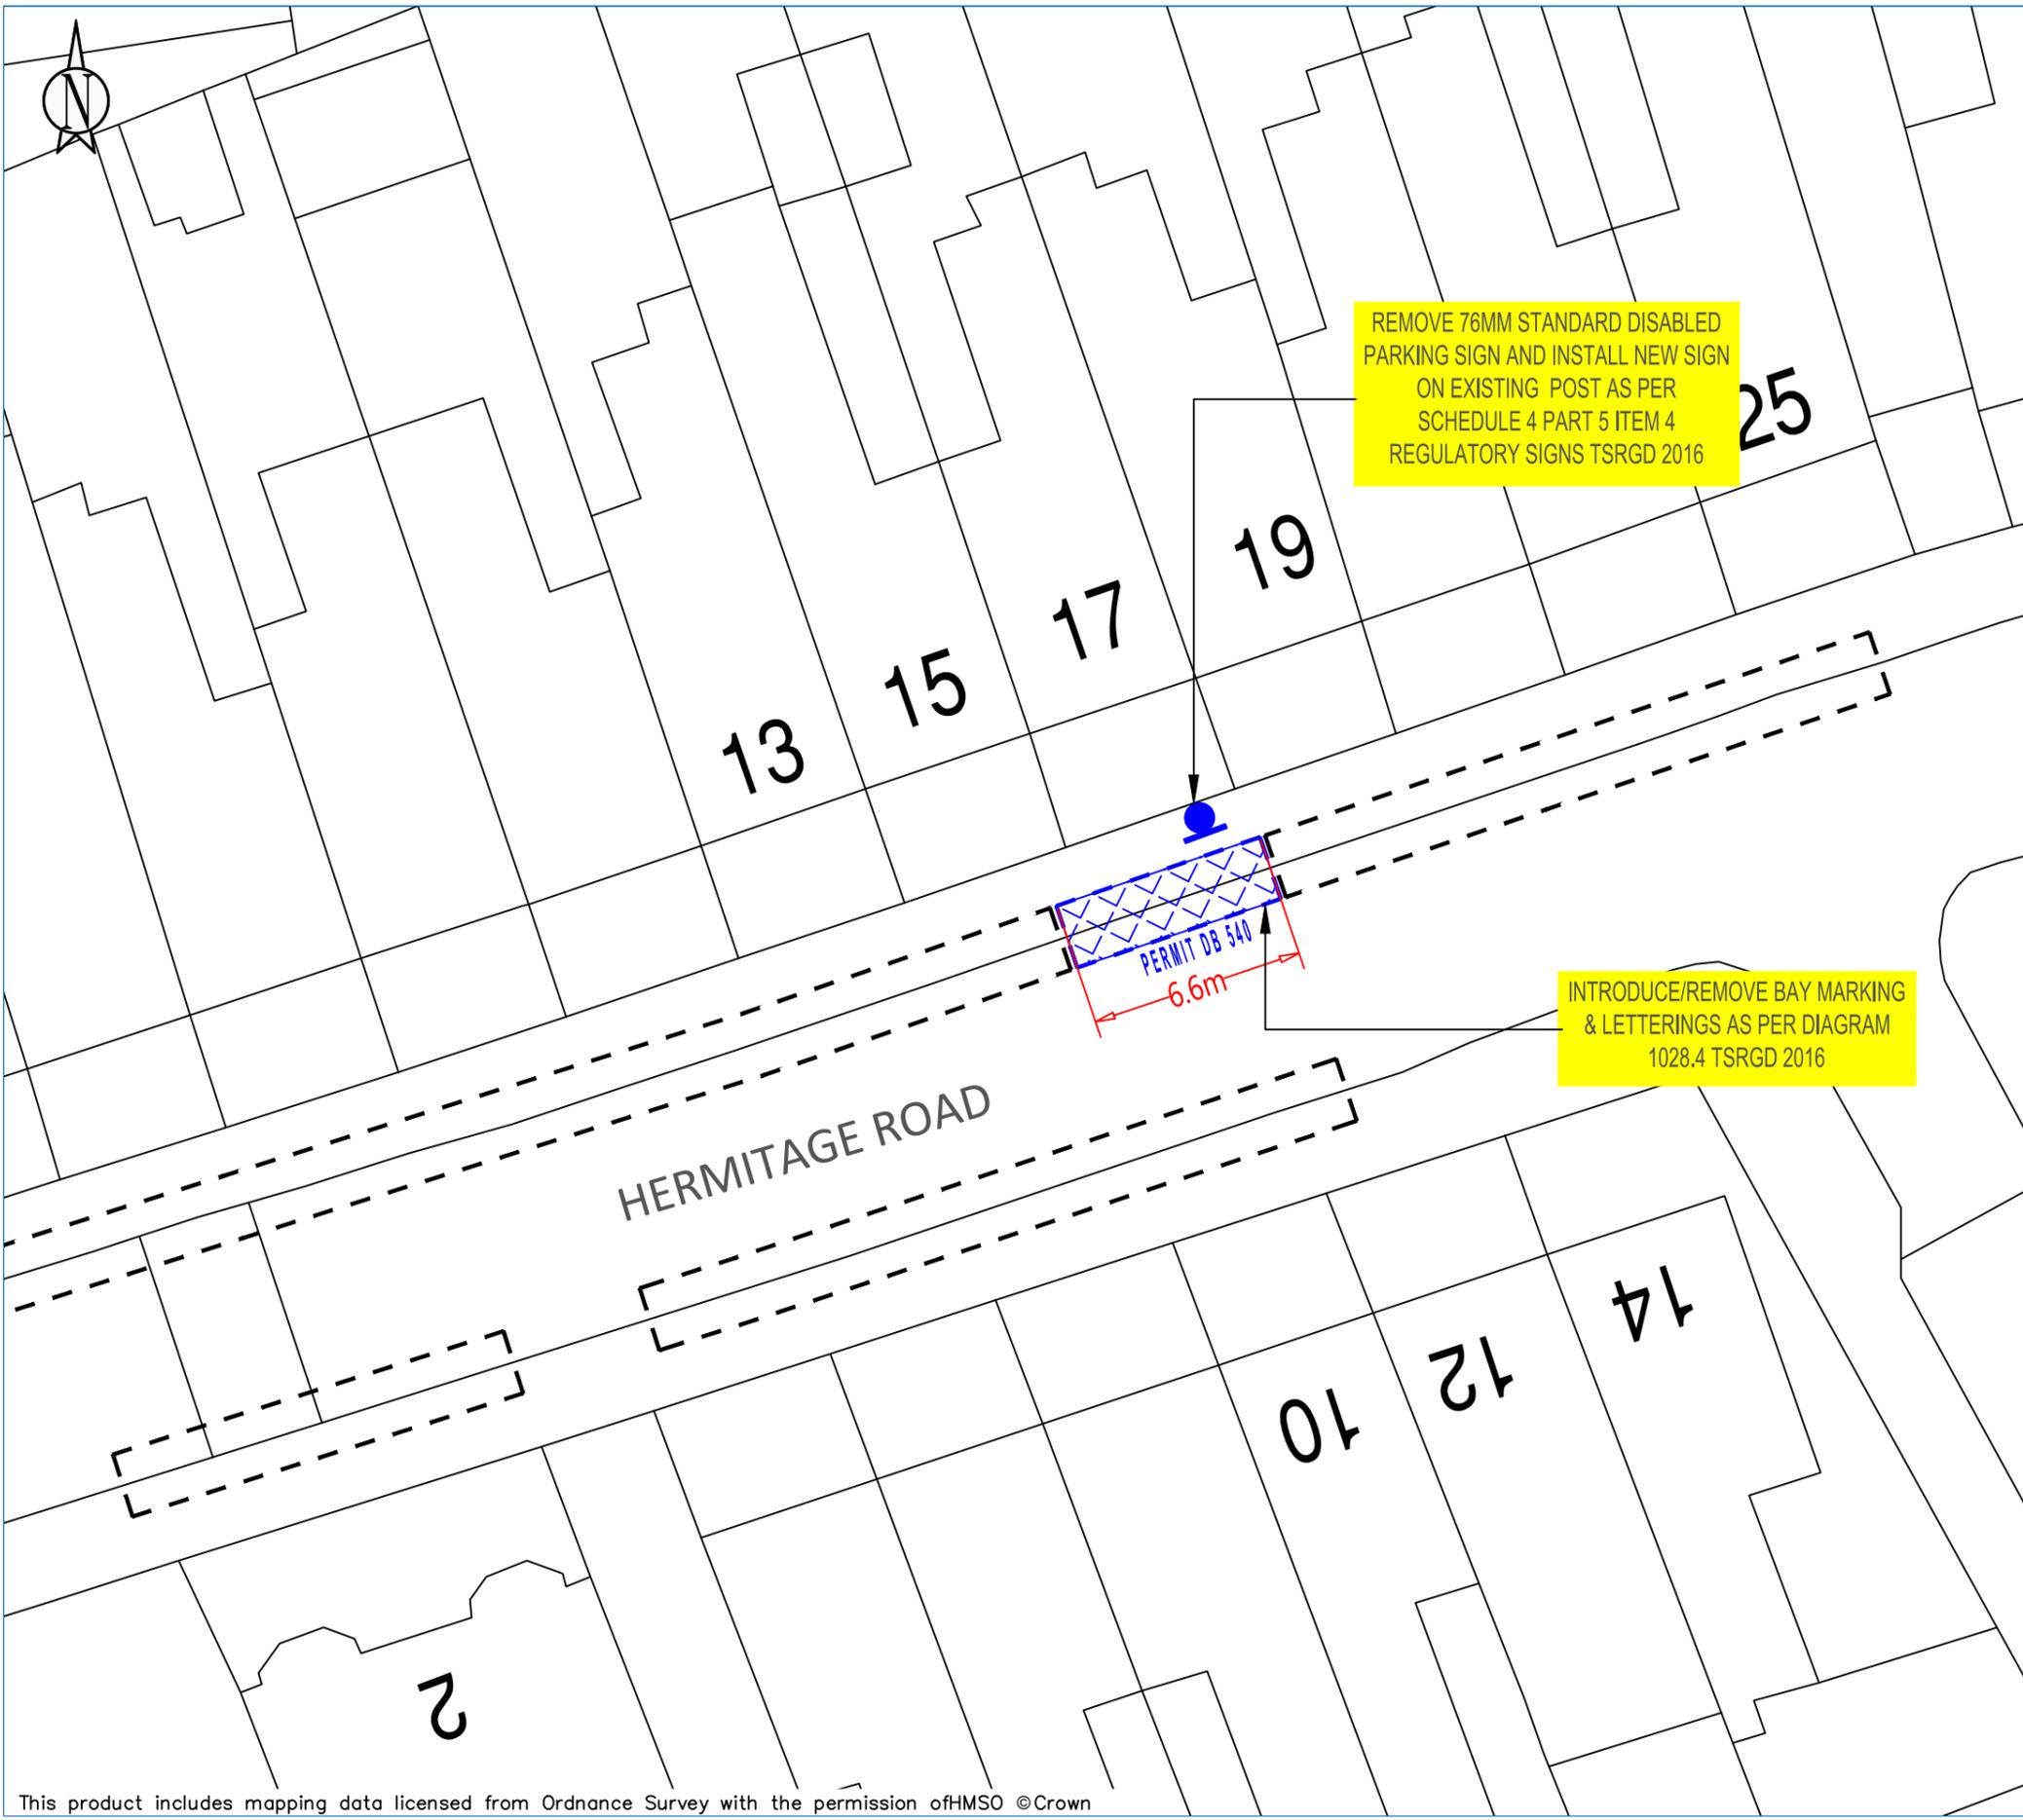

REMOVE 76MM STANDARD DISABLED PARKING SIGN AND INSTALL NEW SIGN ON EXISTING POST AS PER SCHEDULE 4 PART 5 ITEM 4 REGULATORY SIGNS TSRGD 2016

INTRODUCE/REMOVE BAY MARKING & LETTERINGS AS PER DIAGRAM 1028.4 TSRGD 2016

KEY	
	NEW SINGLE YELLOW LINE
	NEW DOUBLE YELLOW LINE
	NEW KERB BLIP MARKINGS
	NEW PARKING BAY MARKINGS
	NEW DEDICATED DISABLED PARKING BAY LOCATION
	NEW DISABLED PARKING BAY LOCATION
	NEW 76MM POST WITH SIGN
	REMOVE SINGLE YELLOW LINE
	REMOVE DOUBLE YELLOW LINE
	REMOVE KERB BLIP MARKINGS
	REMOVE PARKING BAY MARKINGS
	REMOVE 76MM POST WITH SIGN
	LAMP COLUMN WITH SIGN
	DROPPED KERB/CROSSOVER

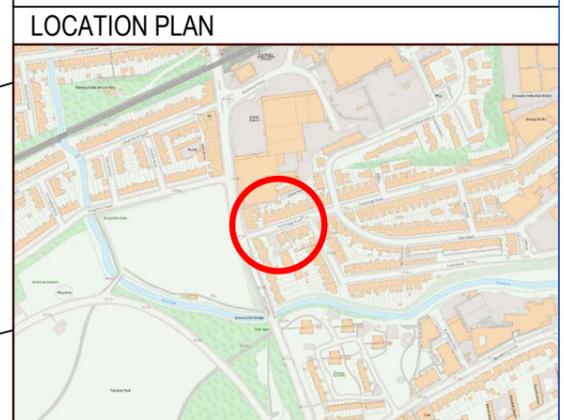

SITE LOCATION:  
OUTSIDE No 17 HERMITAGE ROAD, N4


WORKS:  
INSTALL DEDICATED DISABLED PERMIT BAY

ENVIRONMENT AND NEIGHBORHOODS  
PARKING SCHEMES  
4th FLOOR ALEX HOUSE, 10 STATION ROAD  
WOOD GREEN, LONDON N22 7TR


SCALE:  
1:200 @ A3

DRAWN: CM	CHECK: AB	DATE DRAWN: 13/12/2024
--------------	--------------	---------------------------

BATCH NO.  
DPB-2024-04

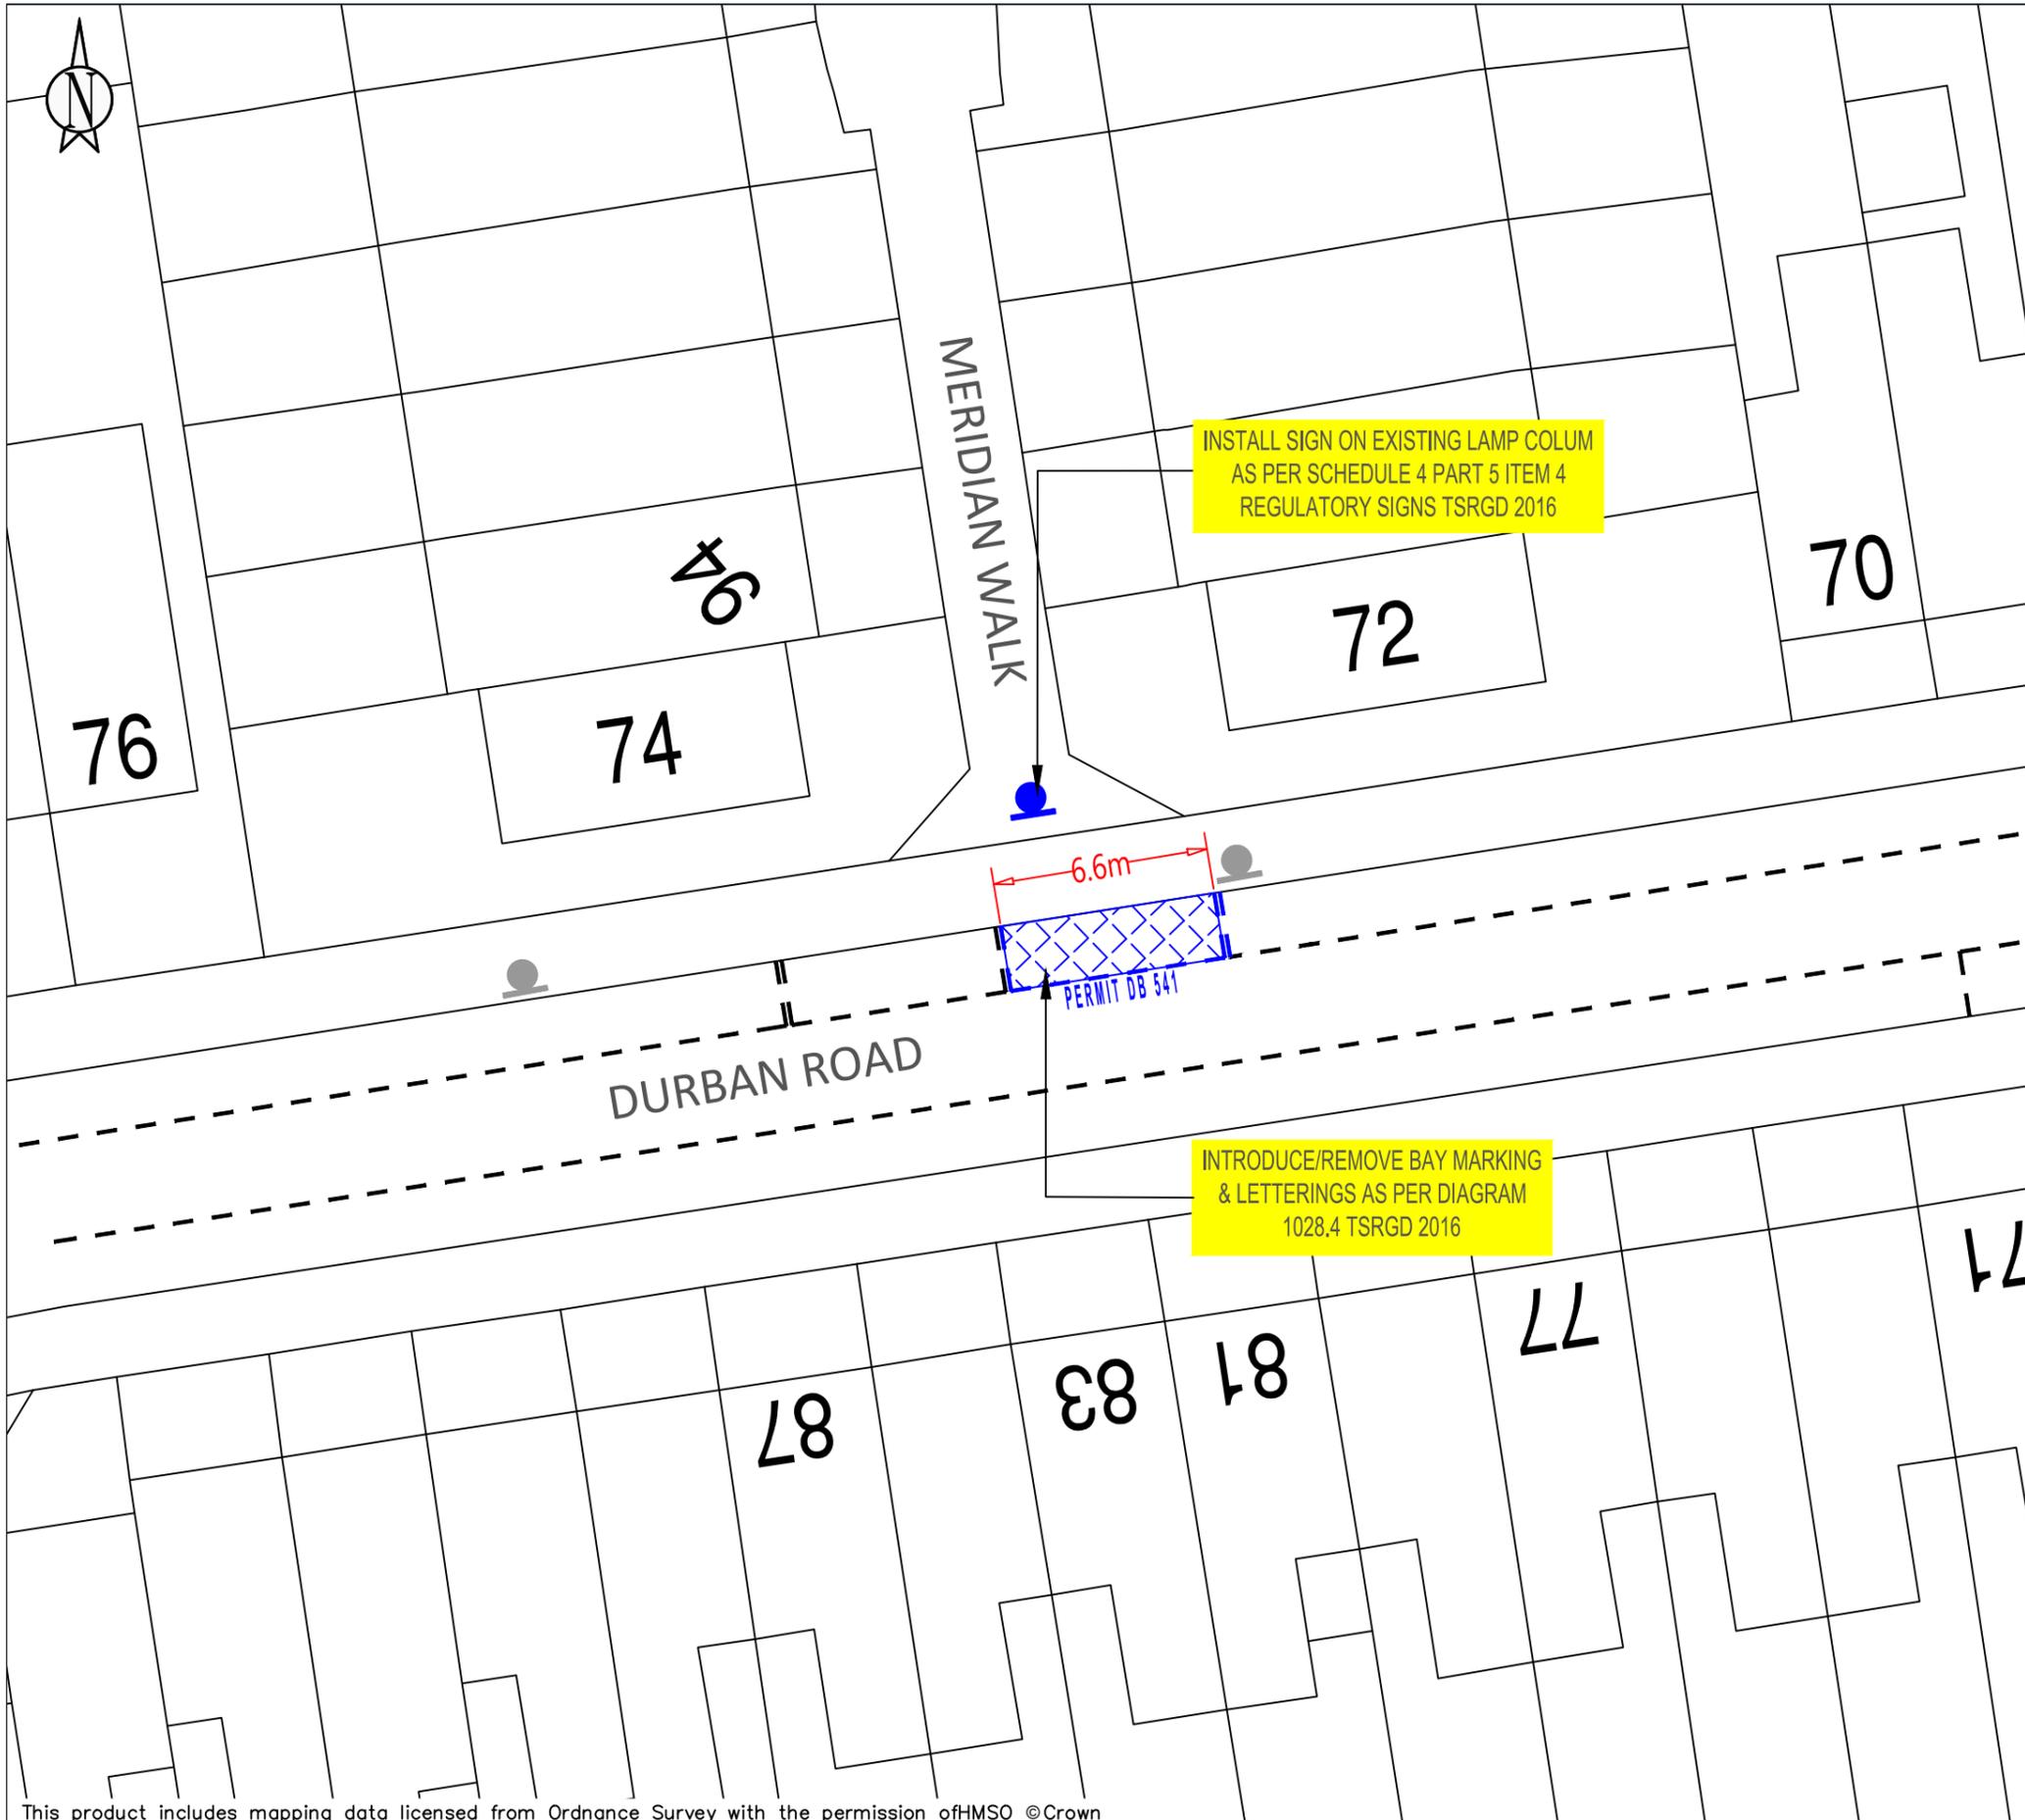

KEY	
	NEW SINGLE YELLOW LINE
	NEW DOUBLE YELLOW LINE
	NEW KERB BLIP MARKINGS
	NEW PARKING BAY MARKINGS
	NEW DEDICATED DISABLED PARKING BAY LOCATION
	NEW DISABLED PARKING BAY LOCATION
	NEW 76MM POST WITH SIGN
	REMOVE SINGLE YELLOW LINE
	REMOVE DOUBLE YELLOW LINE
	REMOVE KERB BLIP MARKINGS
	REMOVE PARKING BAY MARKINGS
	REMOVE 76MM POST WITH SIGN
	LAMP COLUMN WITH SIGN
	DROPPED KERB/CROSSOVER

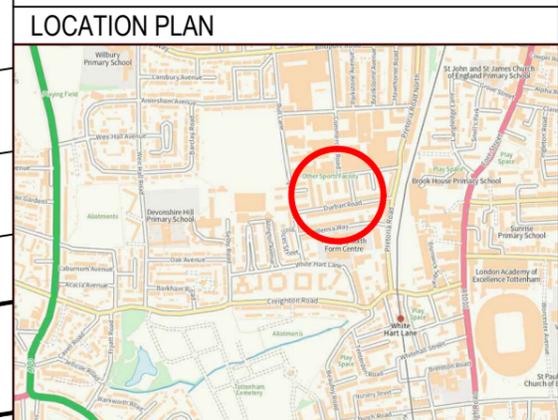

**SITE LOCATION:**  
 DURBAN ROAD OUTSIDE ENTRANCE TO  
 MERIDIAN WALK, N17

**WORKS:**  
 INSTALL DEDICATED DISABLED PERMIT BAY


**ENVIRONMENT AND NEIGHBORHOODS  
 PARKING SCHEMES**  
 4th FLOOR ALEX HOUSE, 10 STATION ROAD  
 WOOD GREEN, LONDON N22 7TR

**SCALE:**  
 1:200 @ A3


<b>DRAWN:</b> CM	<b>CHECK:</b> AB	<b>DATE DRAWN:</b> 13/12/2024
---------------------	---------------------	----------------------------------

**BATCH NO.**  
 DPB-2024-04



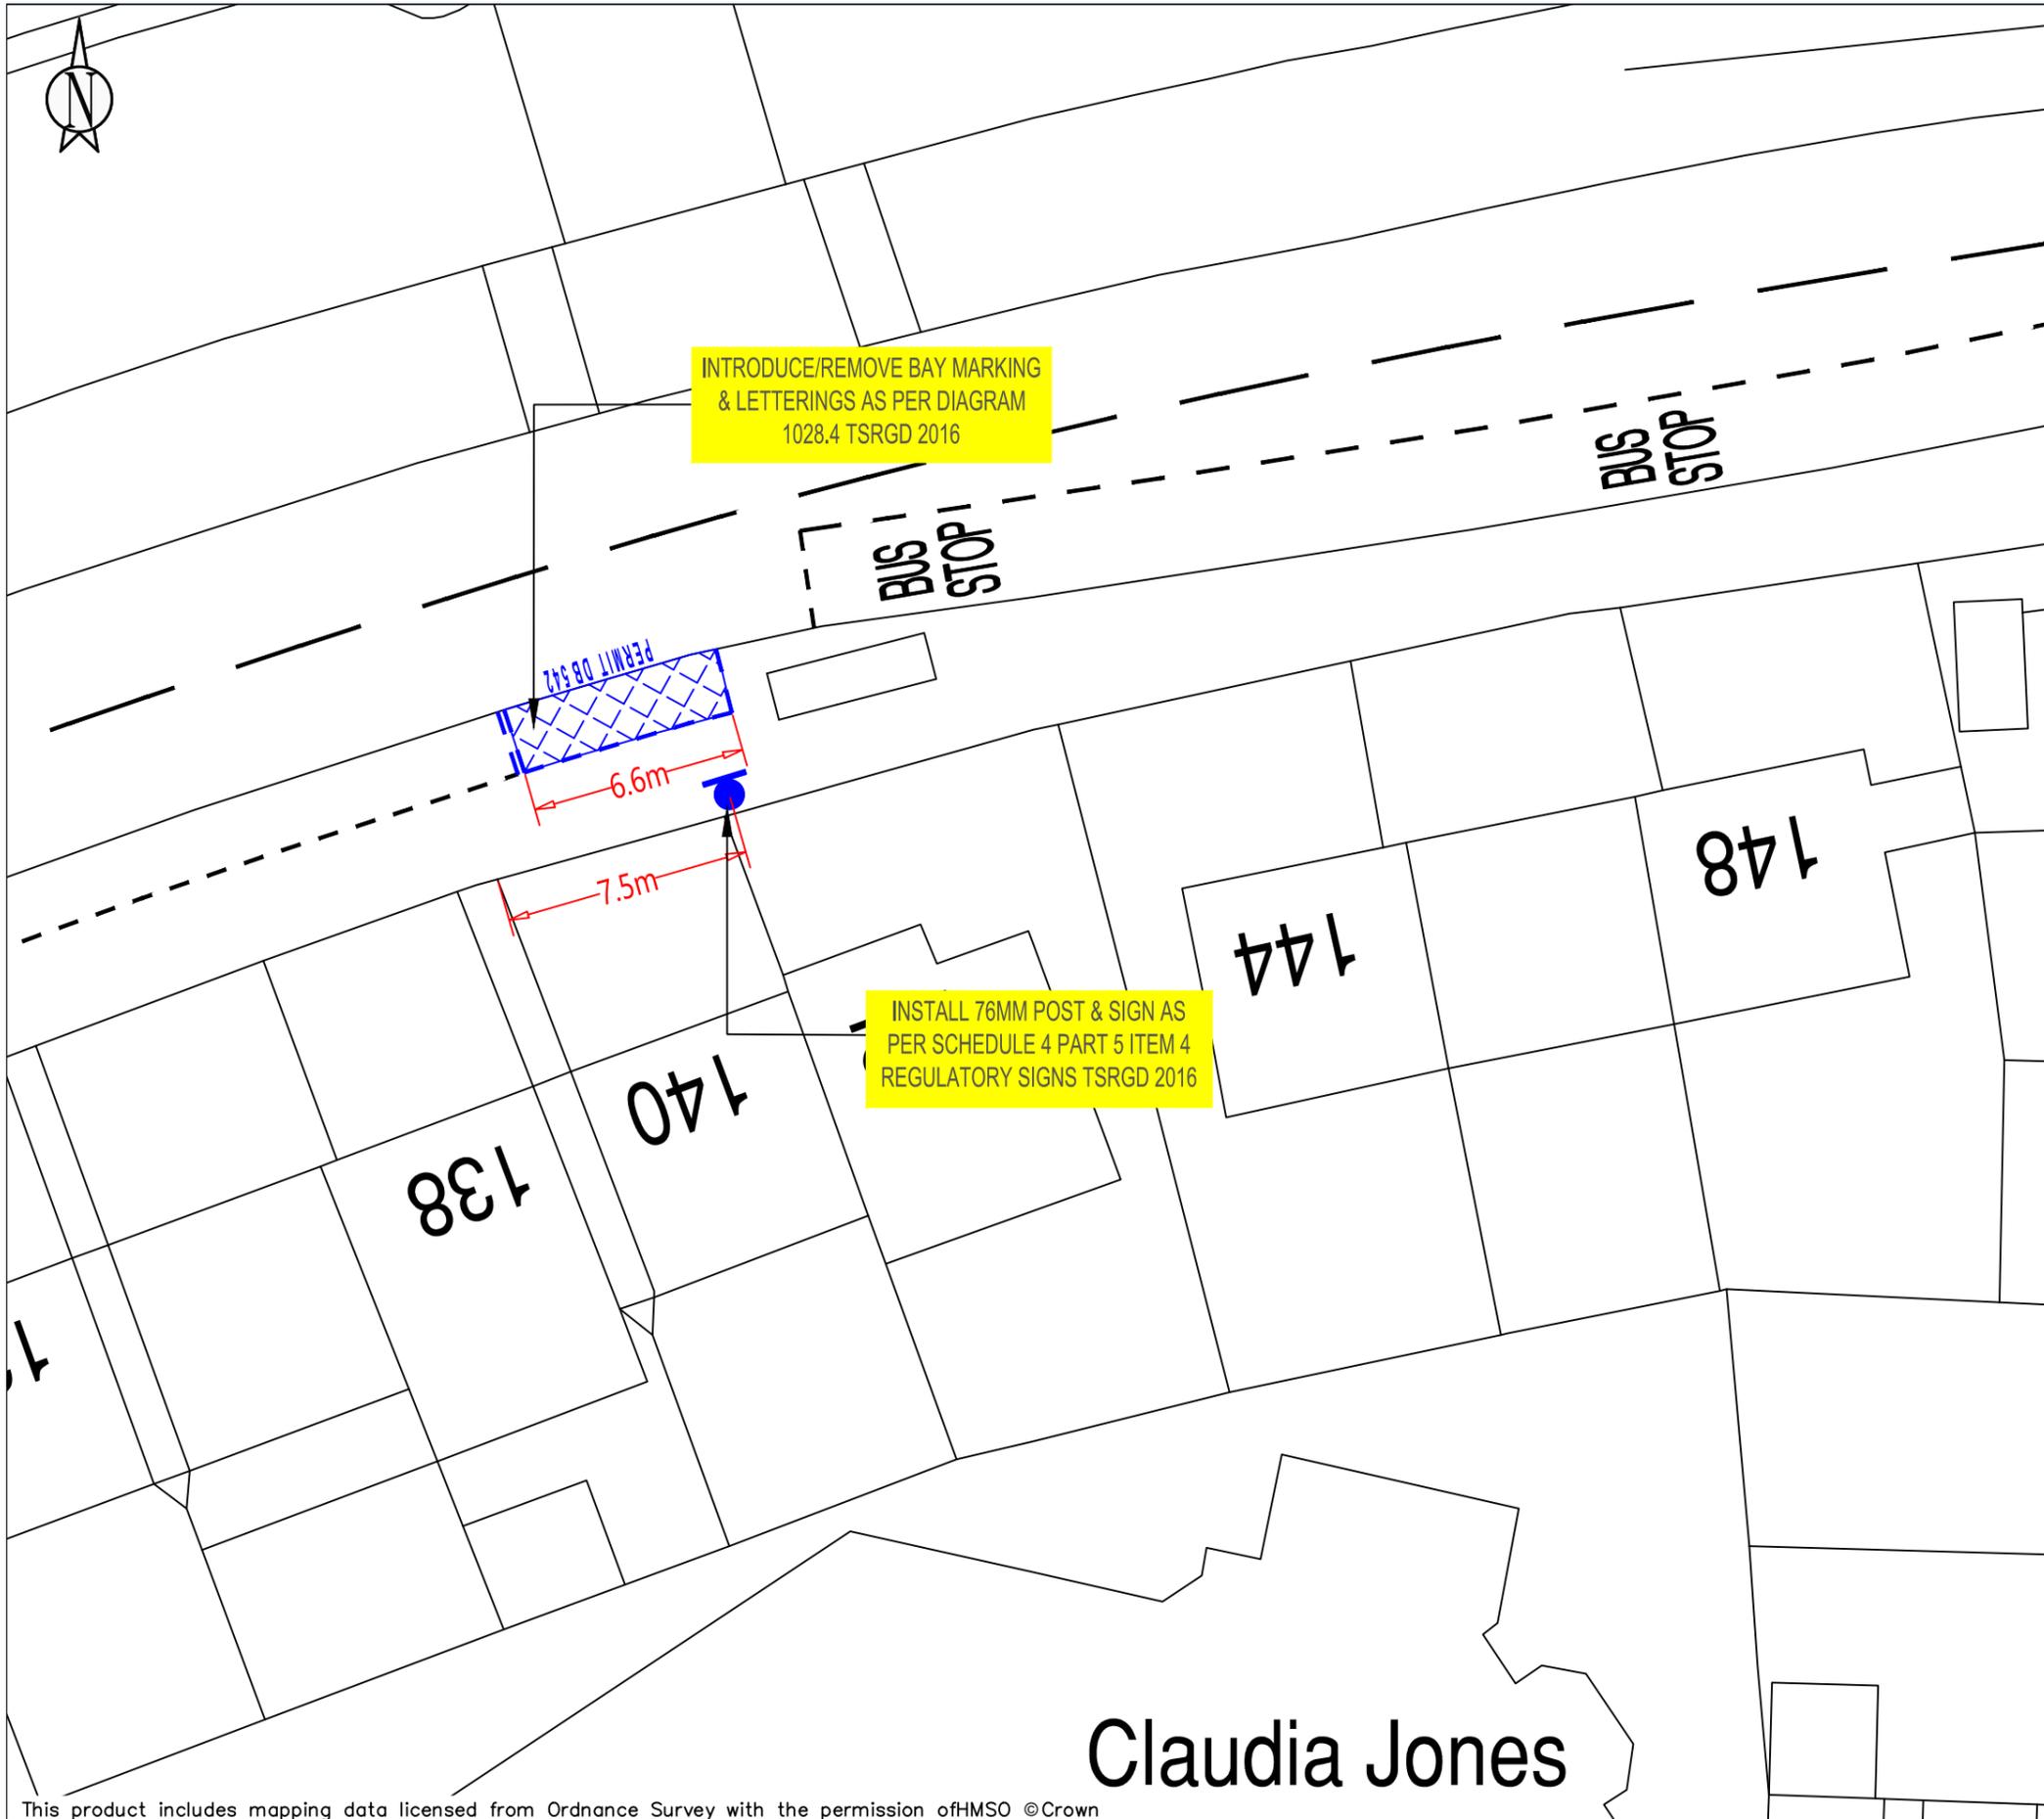

KEY	
	NEW SINGLE YELLOW LINE
	NEW DOUBLE YELLOW LINE
	NEW KERB BLIP MARKINGS
	NEW PARKING BAY MARKINGS
	NEW DEDICATED DISABLED PARKING BAY LOCATION
	NEW DISABLED PARKING BAY LOCATION
	NEW 76MM POST WITH SIGN
	REMOVE SINGLE YELLOW LINE
	REMOVE DOUBLE YELLOW LINE
	REMOVE KERB BLIP MARKINGS
	REMOVE PARKING BAY MARKINGS
	REMOVE 76MM POST WITH SIGN
	LAMP COLUMN WITH SIGN
	DROPPED KERB/CROSSOVER

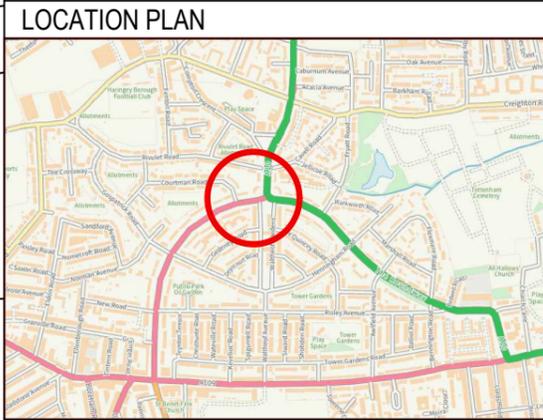

**SITE LOCATION:**  
 148 THE ROUNDWAY, OUTSIDE 140 THE ROUNDWAY, N17

**WORKS:**  
 INSTALL DEDICATED DISABLED PERMIT BAY

**ENVIRONMENT AND NEIGHBORHOODS**  
**PARKING SCHEMES**  
 4th FLOOR ALEX HOUSE, 10 STATION ROAD  
 WOOD GREEN, LONDON N22 7TR

**SCALE:**  
 1:200 @ A3


<b>DRAWN:</b> CM	<b>CHECK:</b> AB	<b>DATE DRAWN:</b> 13/12/2024
---------------------	---------------------	----------------------------------

**BATCH NO.**  
 DPB-2024-04



**Claudia Jones**

This product includes mapping data licensed from Ordnance Survey with the permission of HMSO © Crown

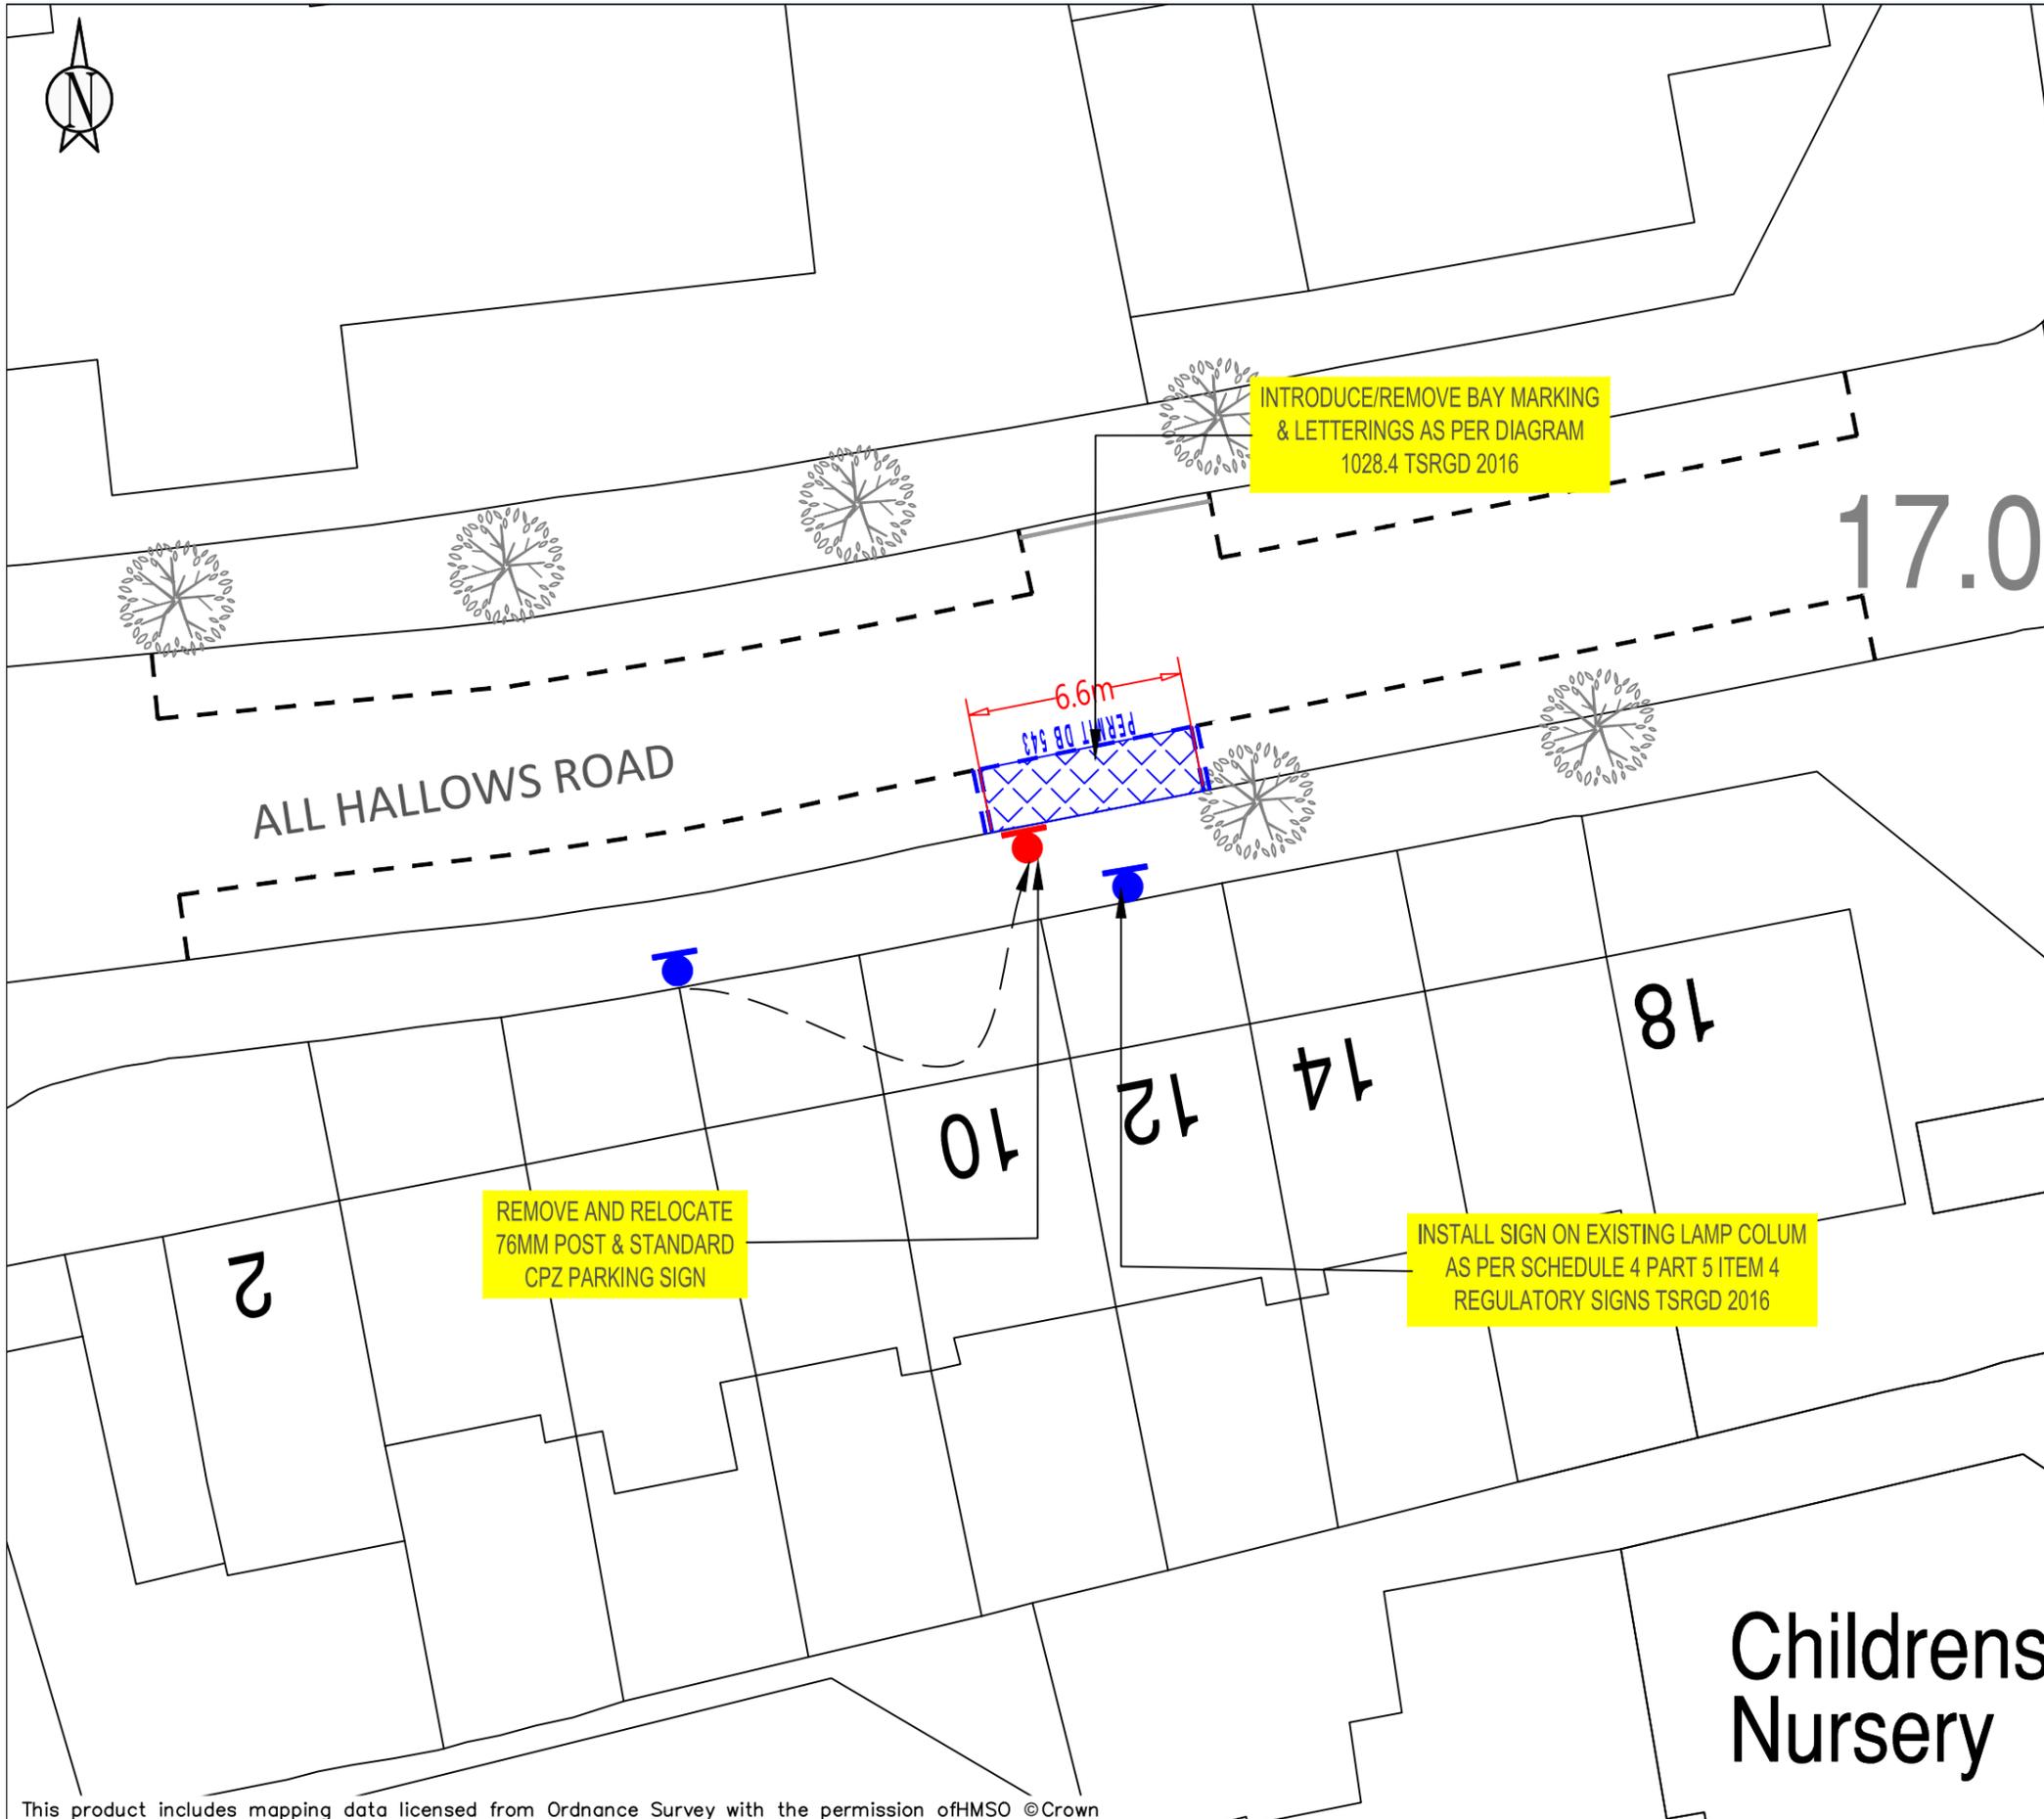

KEY	
	NEW SINGLE YELLOW LINE
	NEW DOUBLE YELLOW LINE
	NEW KERB BLIP MARKINGS
	NEW PARKING BAY MARKINGS
	NEW DEDICATED DISABLED PARKING BAY LOCATION
	NEW DISABLED PARKING BAY LOCATION
	NEW 76MM POST WITH SIGN
	REMOVE SINGLE YELLOW LINE
	REMOVE DOUBLE YELLOW LINE
	REMOVE KERB BLIP MARKINGS
	REMOVE PARKING BAY MARKINGS
	REMOVE 76MM POST WITH SIGN
	LAMP COLUMN WITH SIGN
	DROPPED KERB/CROSSOVER



**SITE LOCATION:**  
OUTSIDE No 12 ALL HALLOWS ROAD

**WORKS:**  
INSTALL DEDICATED DISABLED PERMIT BAY


**ENVIRONMENT AND NEIGHBORHOODS**  
PARKING SCHEMES  
4th FLOOR ALEX HOUSE, 10 STATION ROAD  
WOOD GREEN, LONDON N22 7TR

**SCALE:**  
1:200 @ A3

<b>DRAWN:</b> CM	<b>CHECK:</b> AB	<b>DATE DRAWN:</b> 13/12/2024
---------------------	---------------------	----------------------------------

**BATCH NO.**  
DPB-2024-04




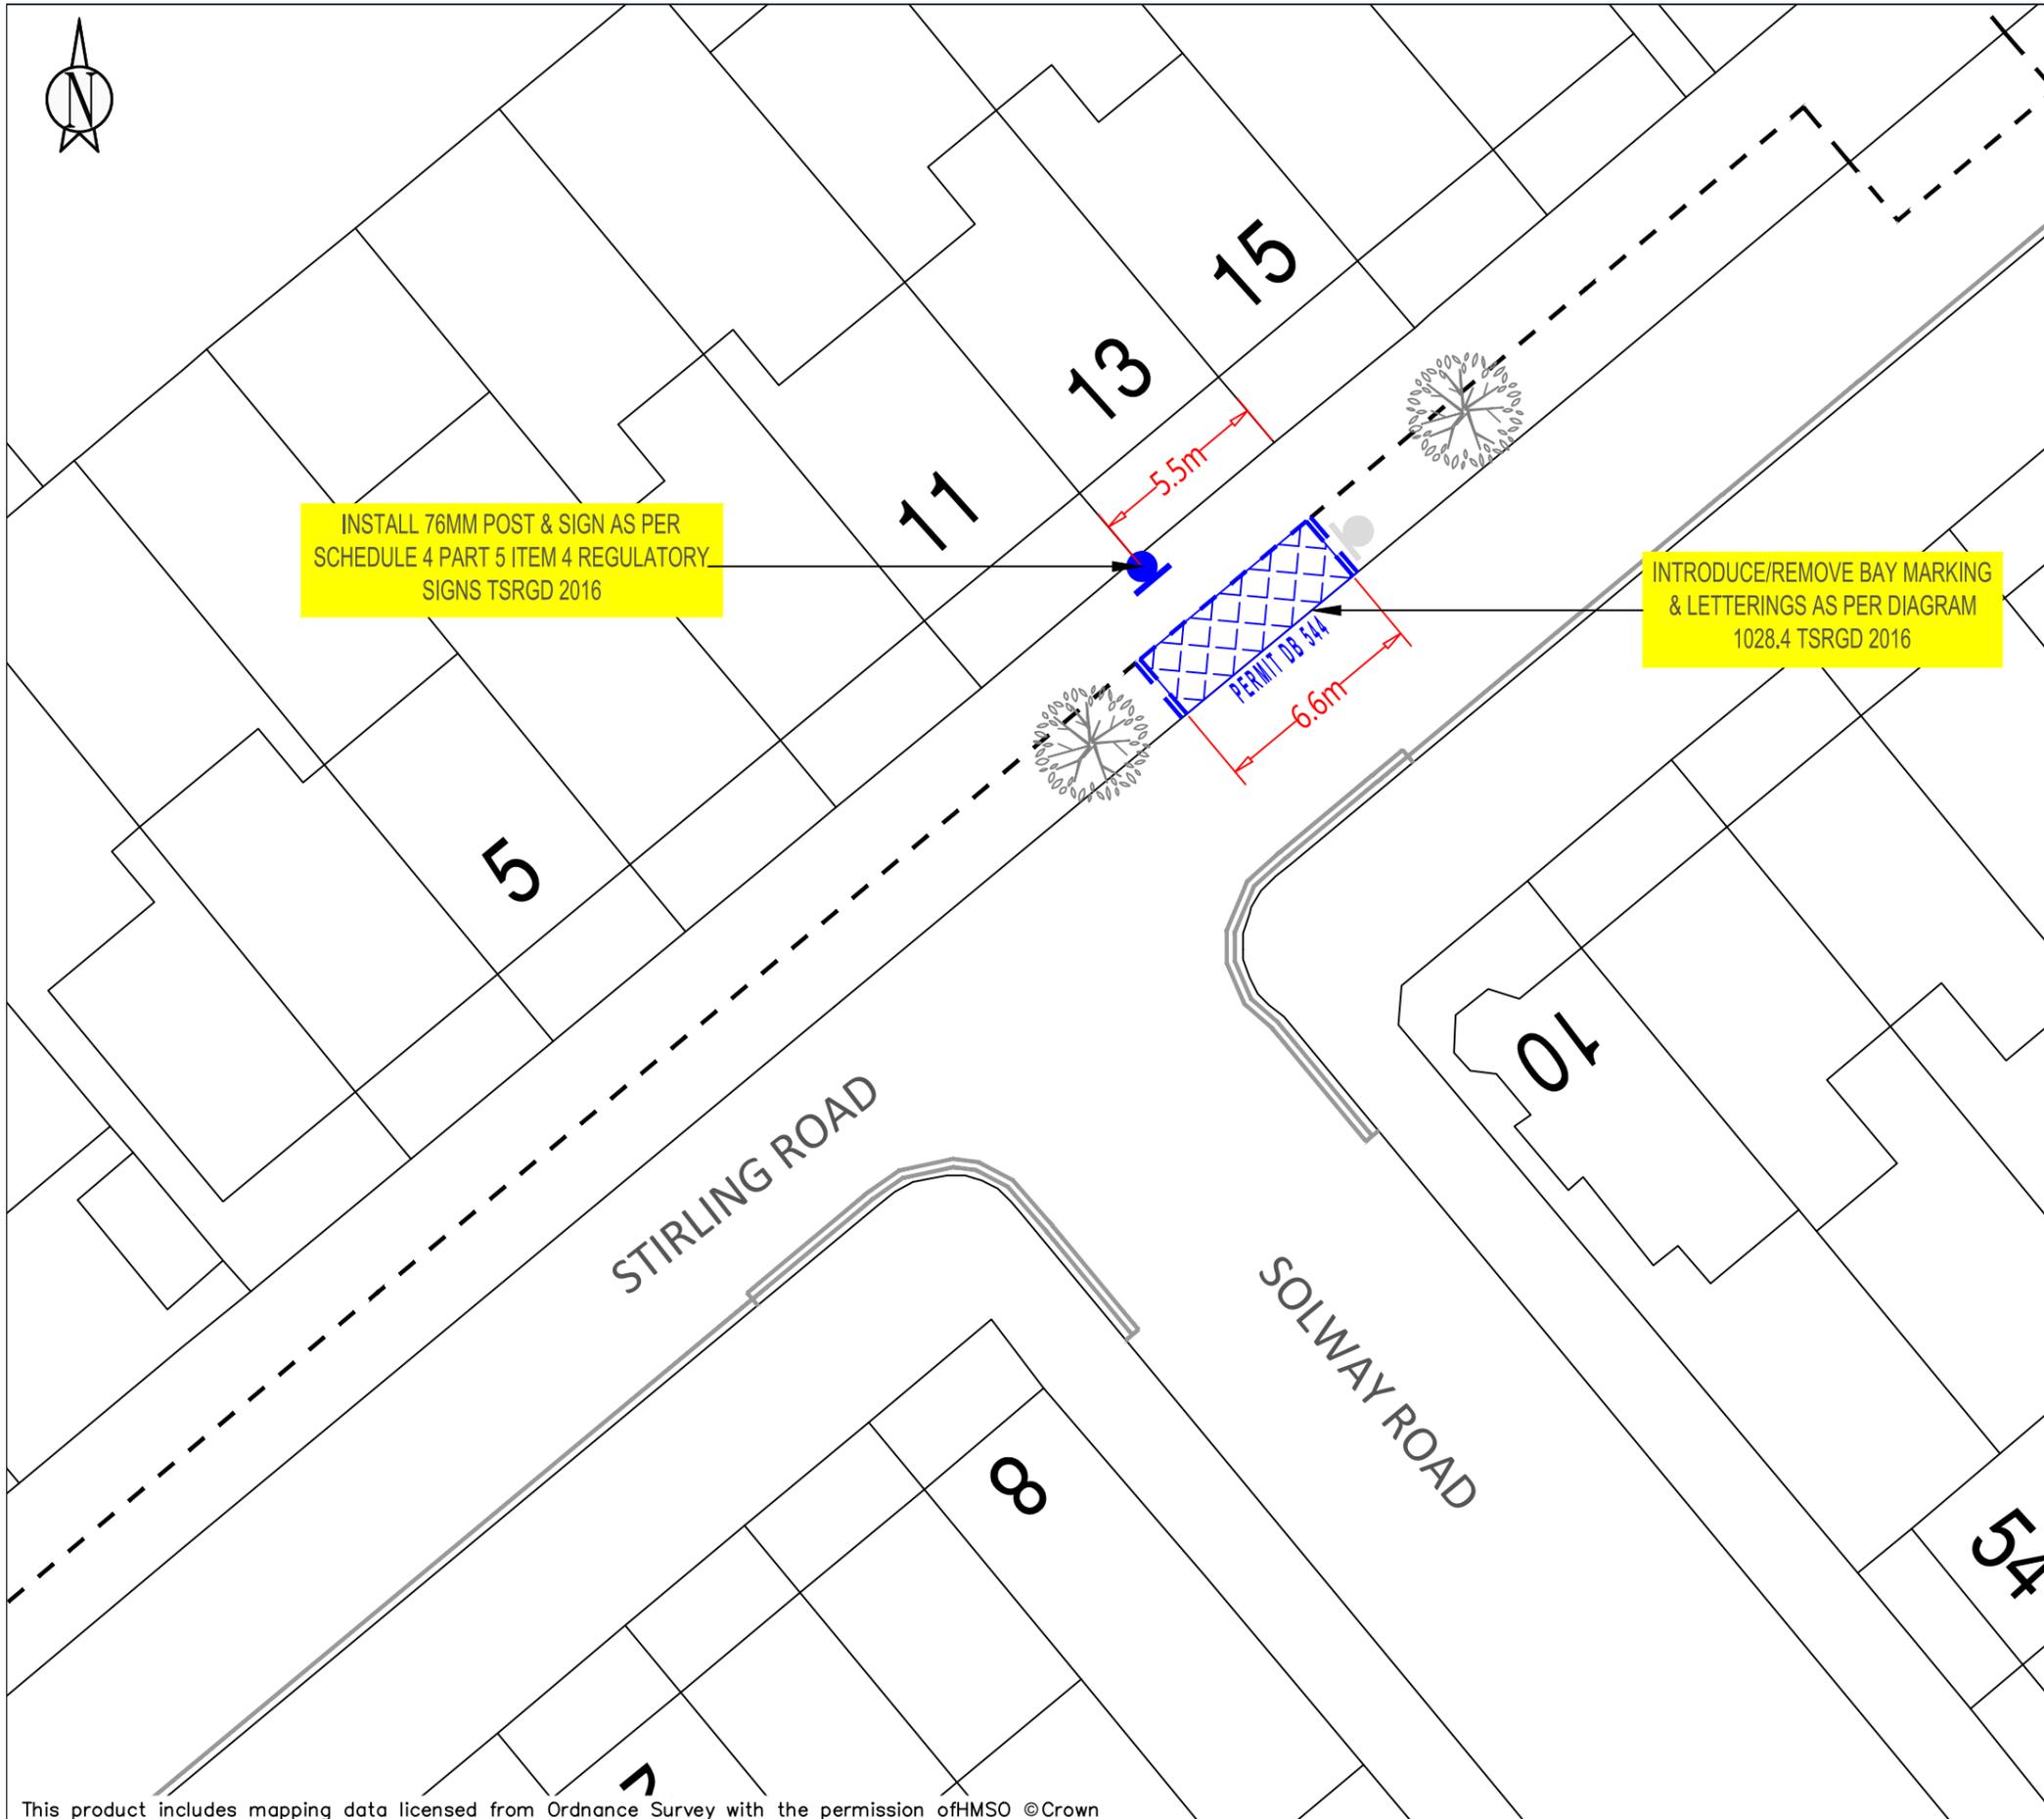

INSTALL 76MM POST & SIGN AS PER SCHEDULE 4 PART 5 ITEM 4 REGULATORY SIGNS TSRGD 2016

INTRODUCE/REMOVE BAY MARKING & LETTERINGS AS PER DIAGRAM 1028.4 TSRGD 2016

KEY	
	NEW SINGLE YELLOW LINE
	NEW DOUBLE YELLOW LINE
	NEW KERB BLIP MARKINGS
	NEW PARKING BAY MARKINGS
	NEW DEDICATED DISABLED PARKING BAY LOCATION
	NEW DISABLED PARKING BAY LOCATION
	NEW 76MM POST WITH SIGN
	REMOVE SINGLE YELLOW LINE
	REMOVE DOUBLE YELLOW LINE
	REMOVE KERB BLIP MARKINGS
	REMOVE PARKING BAY MARKINGS
	REMOVE 76MM POST WITH SIGN
	LAMP COLUMN WITH SIGN
	DROPPED KERB/CROSSOVER

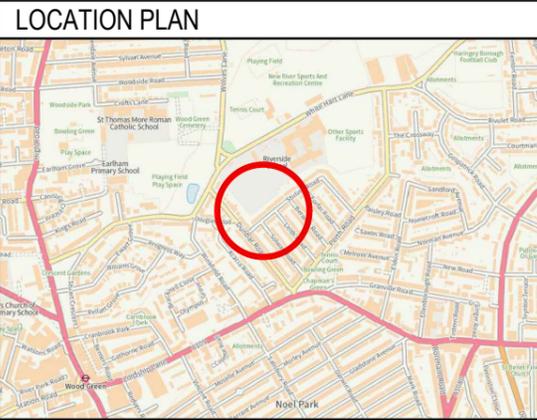

SITE LOCATION:  
OUTSIDE No 13 STIRLING ROAD

WORKS:  
INSTALL DEDICATED DISABLED PERMIT BAY


ENVIRONMENT AND NEIGHBORHOODS  
PARKING SCHEMES  
4th FLOOR ALEX HOUSE, 10 STATION ROAD  
WOOD GREEN, LONDON N22 7TR

SCALE:  
1:200 @ A3

DRAWN: CM	CHECK: AB	DATE DRAWN: 13/12/2024
--------------	--------------	---------------------------

BATCH NO.  
DPB-2024-04



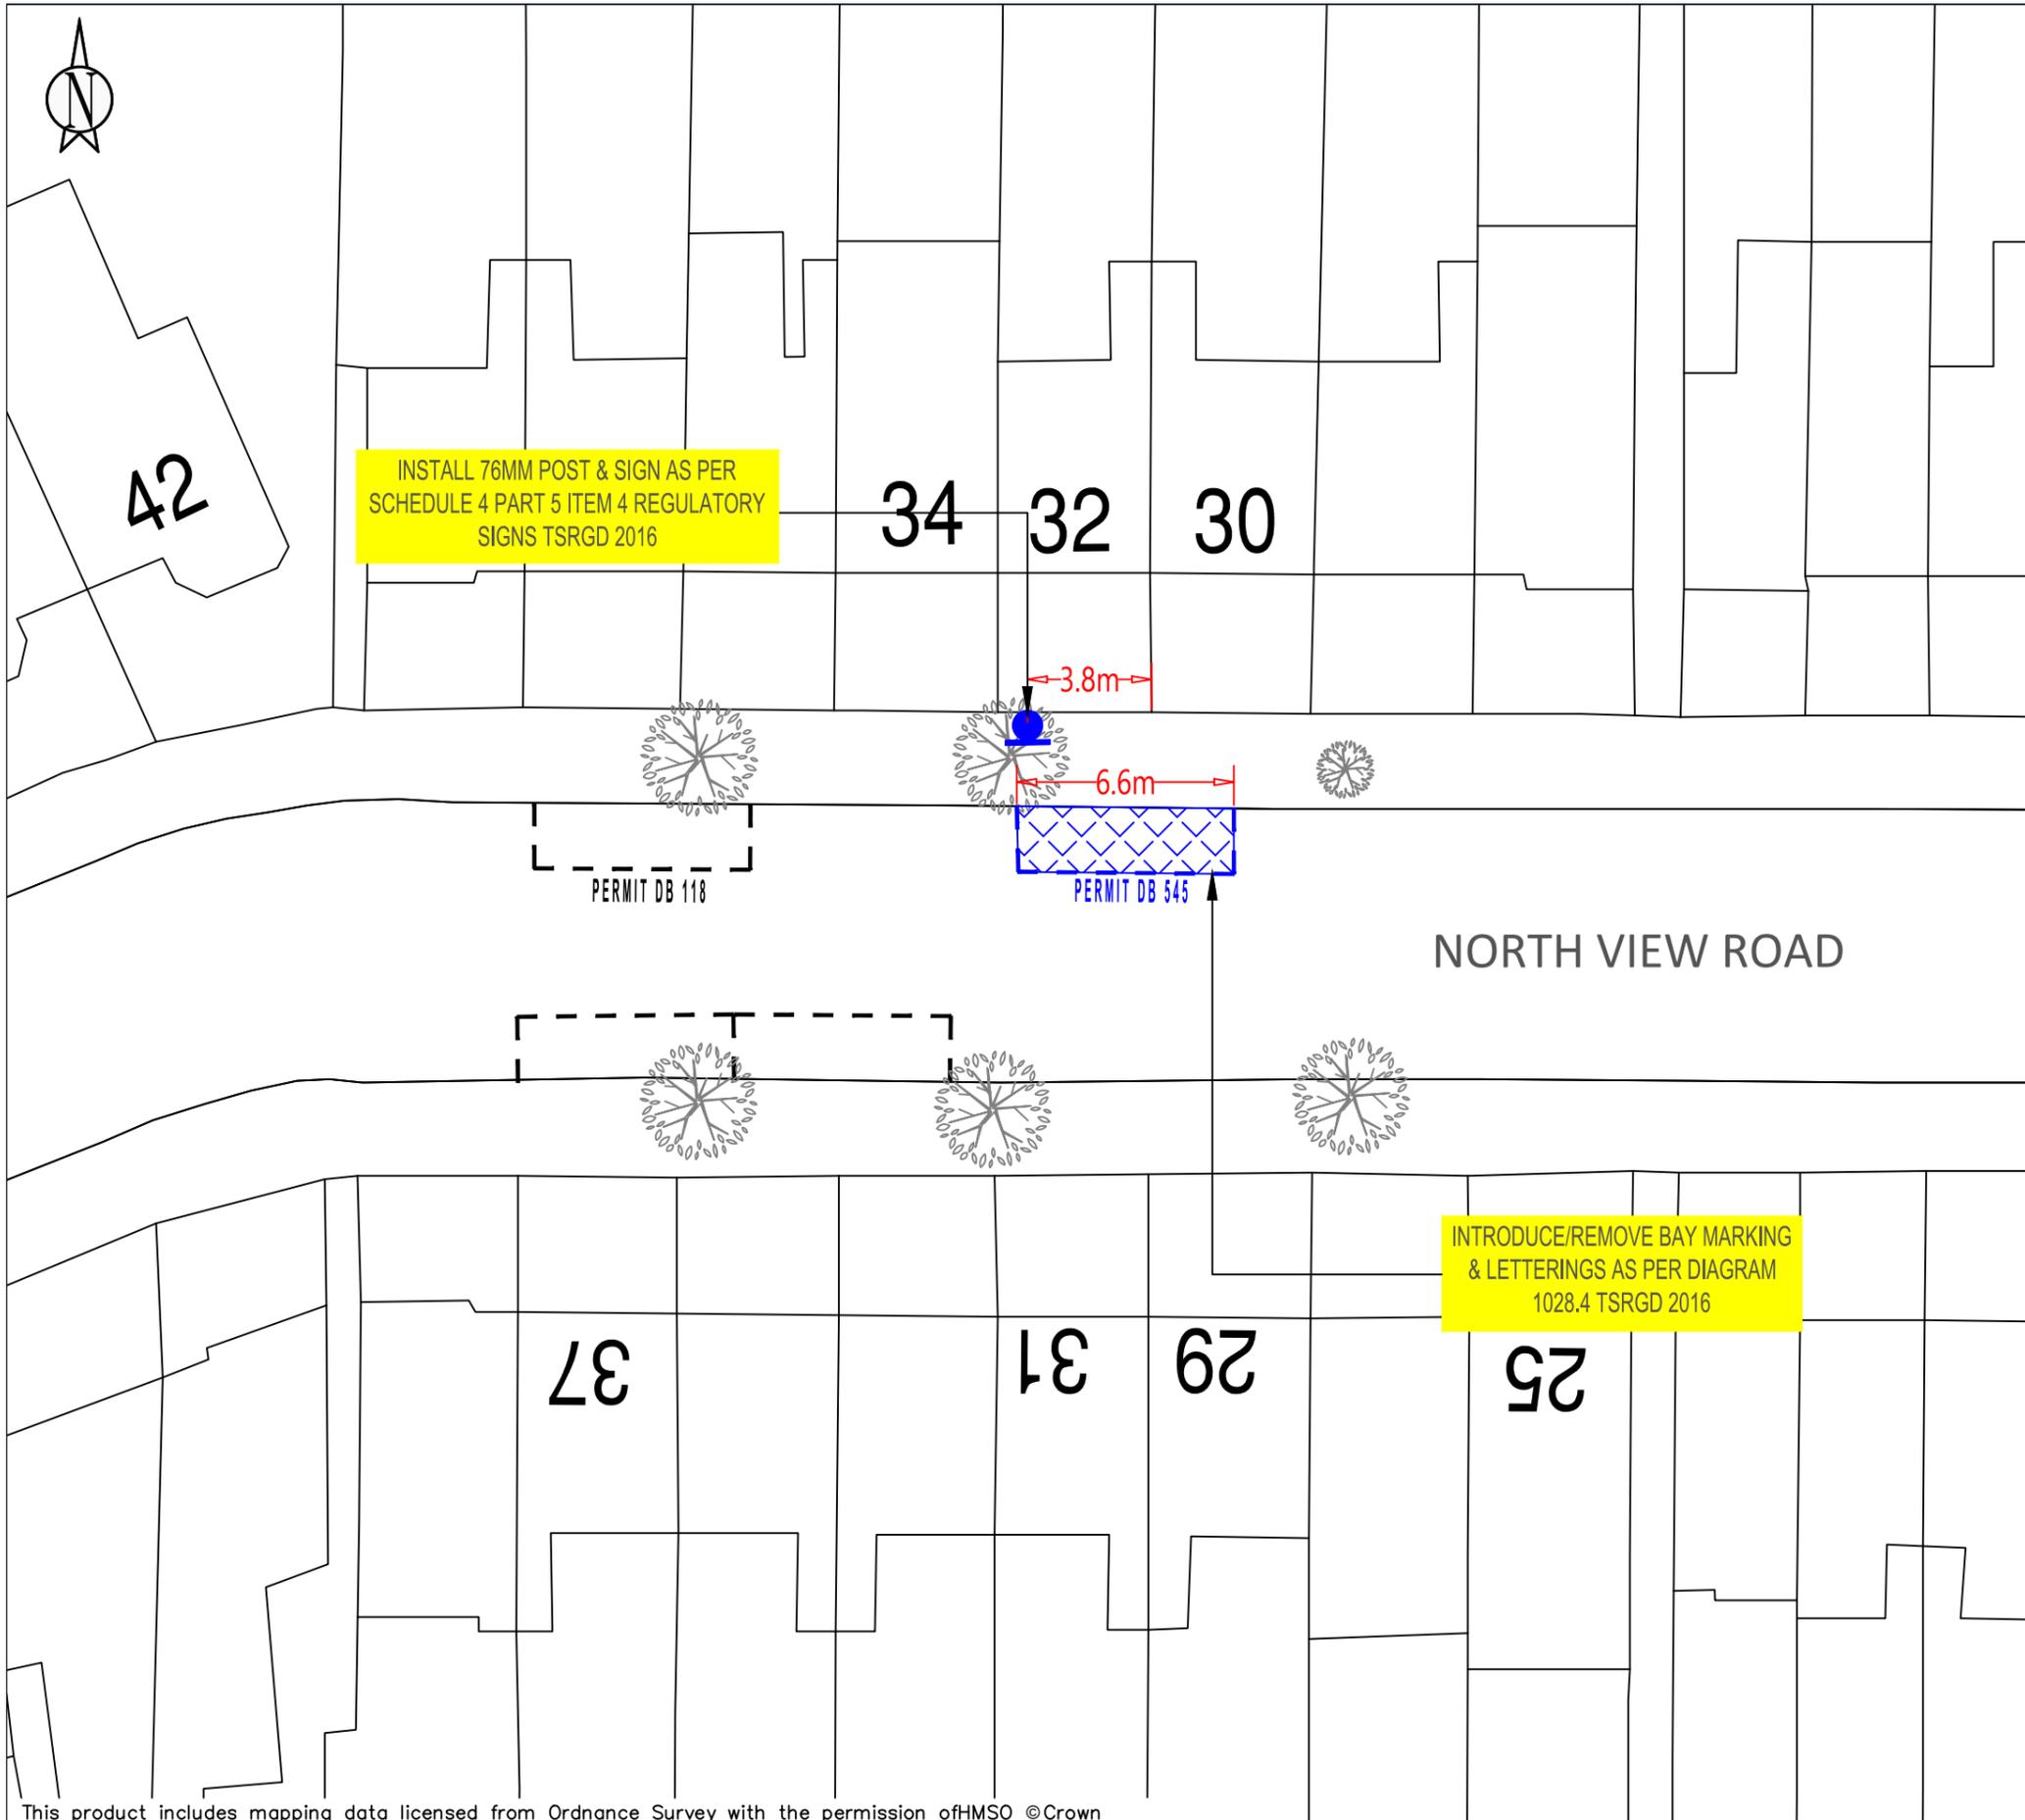

KEY	
	NEW SINGLE YELLOW LINE
	NEW DOUBLE YELLOW LINE
	NEW KERB BLIP MARKINGS
	NEW PARKING BAY MARKINGS
	NEW DEDICATED DISABLED PARKING BAY LOCATION
	NEW DISABLED PARKING BAY LOCATION
	NEW 76MM POST WITH SIGN
	REMOVE SINGLE YELLOW LINE
	REMOVE DOUBLE YELLOW LINE
	REMOVE KERB BLIP MARKINGS
	REMOVE PARKING BAY MARKINGS
	REMOVE 76MM POST WITH SIGN
	LAMP COLUMN WITH SIGN
	DROPPED KERB/CROSSOVER



SITE LOCATION:  
OUTSIDE No 32 NORTH VIEW ROAD

WORKS:  
INSTALL DEDICATED DISABLED PERMIT BAY

ENVIRONMENT AND NEIGHBORHOODS  
PARKING SCHEMES  
4th FLOOR ALEX HOUSE, 10 STATION ROAD  
WOOD GREEN, LONDON N22 7TR

SCALE:  
1:200 @ A3



DRAWN: CM	CHECK: AB	DATE DRAWN: 13/12/2024
--------------	--------------	---------------------------

BATCH NO.  
DPB-2024-04



INTRODUCE/REMOVE BAY MARKING  
& LETTERINGS AS PER DIAGRAM  
1028.4 TSRGD 2016


ACACIA AVENUE

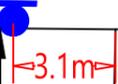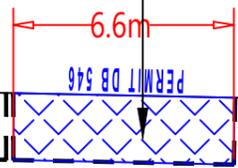

15 13 11 6

INSTALL 76MM POST & SIGN AS PER  
SCHEDULE 4 PART 5 ITEM 4 REGULATORY  
SIGNS TSRGD 2016

KEY	
	NEW SINGLE YELLOW LINE
	NEW DOUBLE YELLOW LINE
	NEW KERB BLIP MARKINGS
	NEW PARKING BAY MARKINGS
	NEW DEDICATED DISABLED PARKING BAY LOCATION
	NEW DISABLED PARKING BAY LOCATION
	NEW 76MM POST WITH SIGN
	REMOVE SINGLE YELLOW LINE
	REMOVE DOUBLE YELLOW LINE
	REMOVE KERB BLIP MARKINGS
	REMOVE PARKING BAY MARKINGS
	REMOVE 76MM POST WITH SIGN
	LAMP COLUMN WITH SIGN
	DROPPED KERB/CROSSOVER

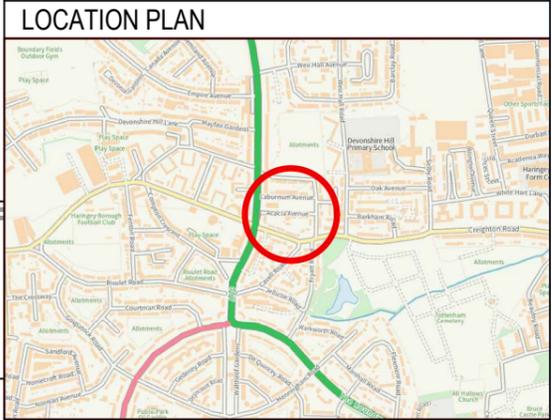

SITE LOCATION:  
OUTSIDE No 11 ACACIA AVENUE, LONDON N17

WORKS:  
INSTALL DEDICATED DISABLED PERMIT BAY


ENVIRONMENT AND NEIGHBORHOODS  
PARKING SCHEMES  
4th FLOOR ALEX HOUSE, 10 STATION ROAD  
WOOD GREEN, LONDON N22 7TR

SCALE:  
1:200 @ A3


DRAWN: CM	CHECK: AB	DATE DRAWN: 13/12/2024
--------------	--------------	---------------------------

BATCH NO.  
DPB-2024-04



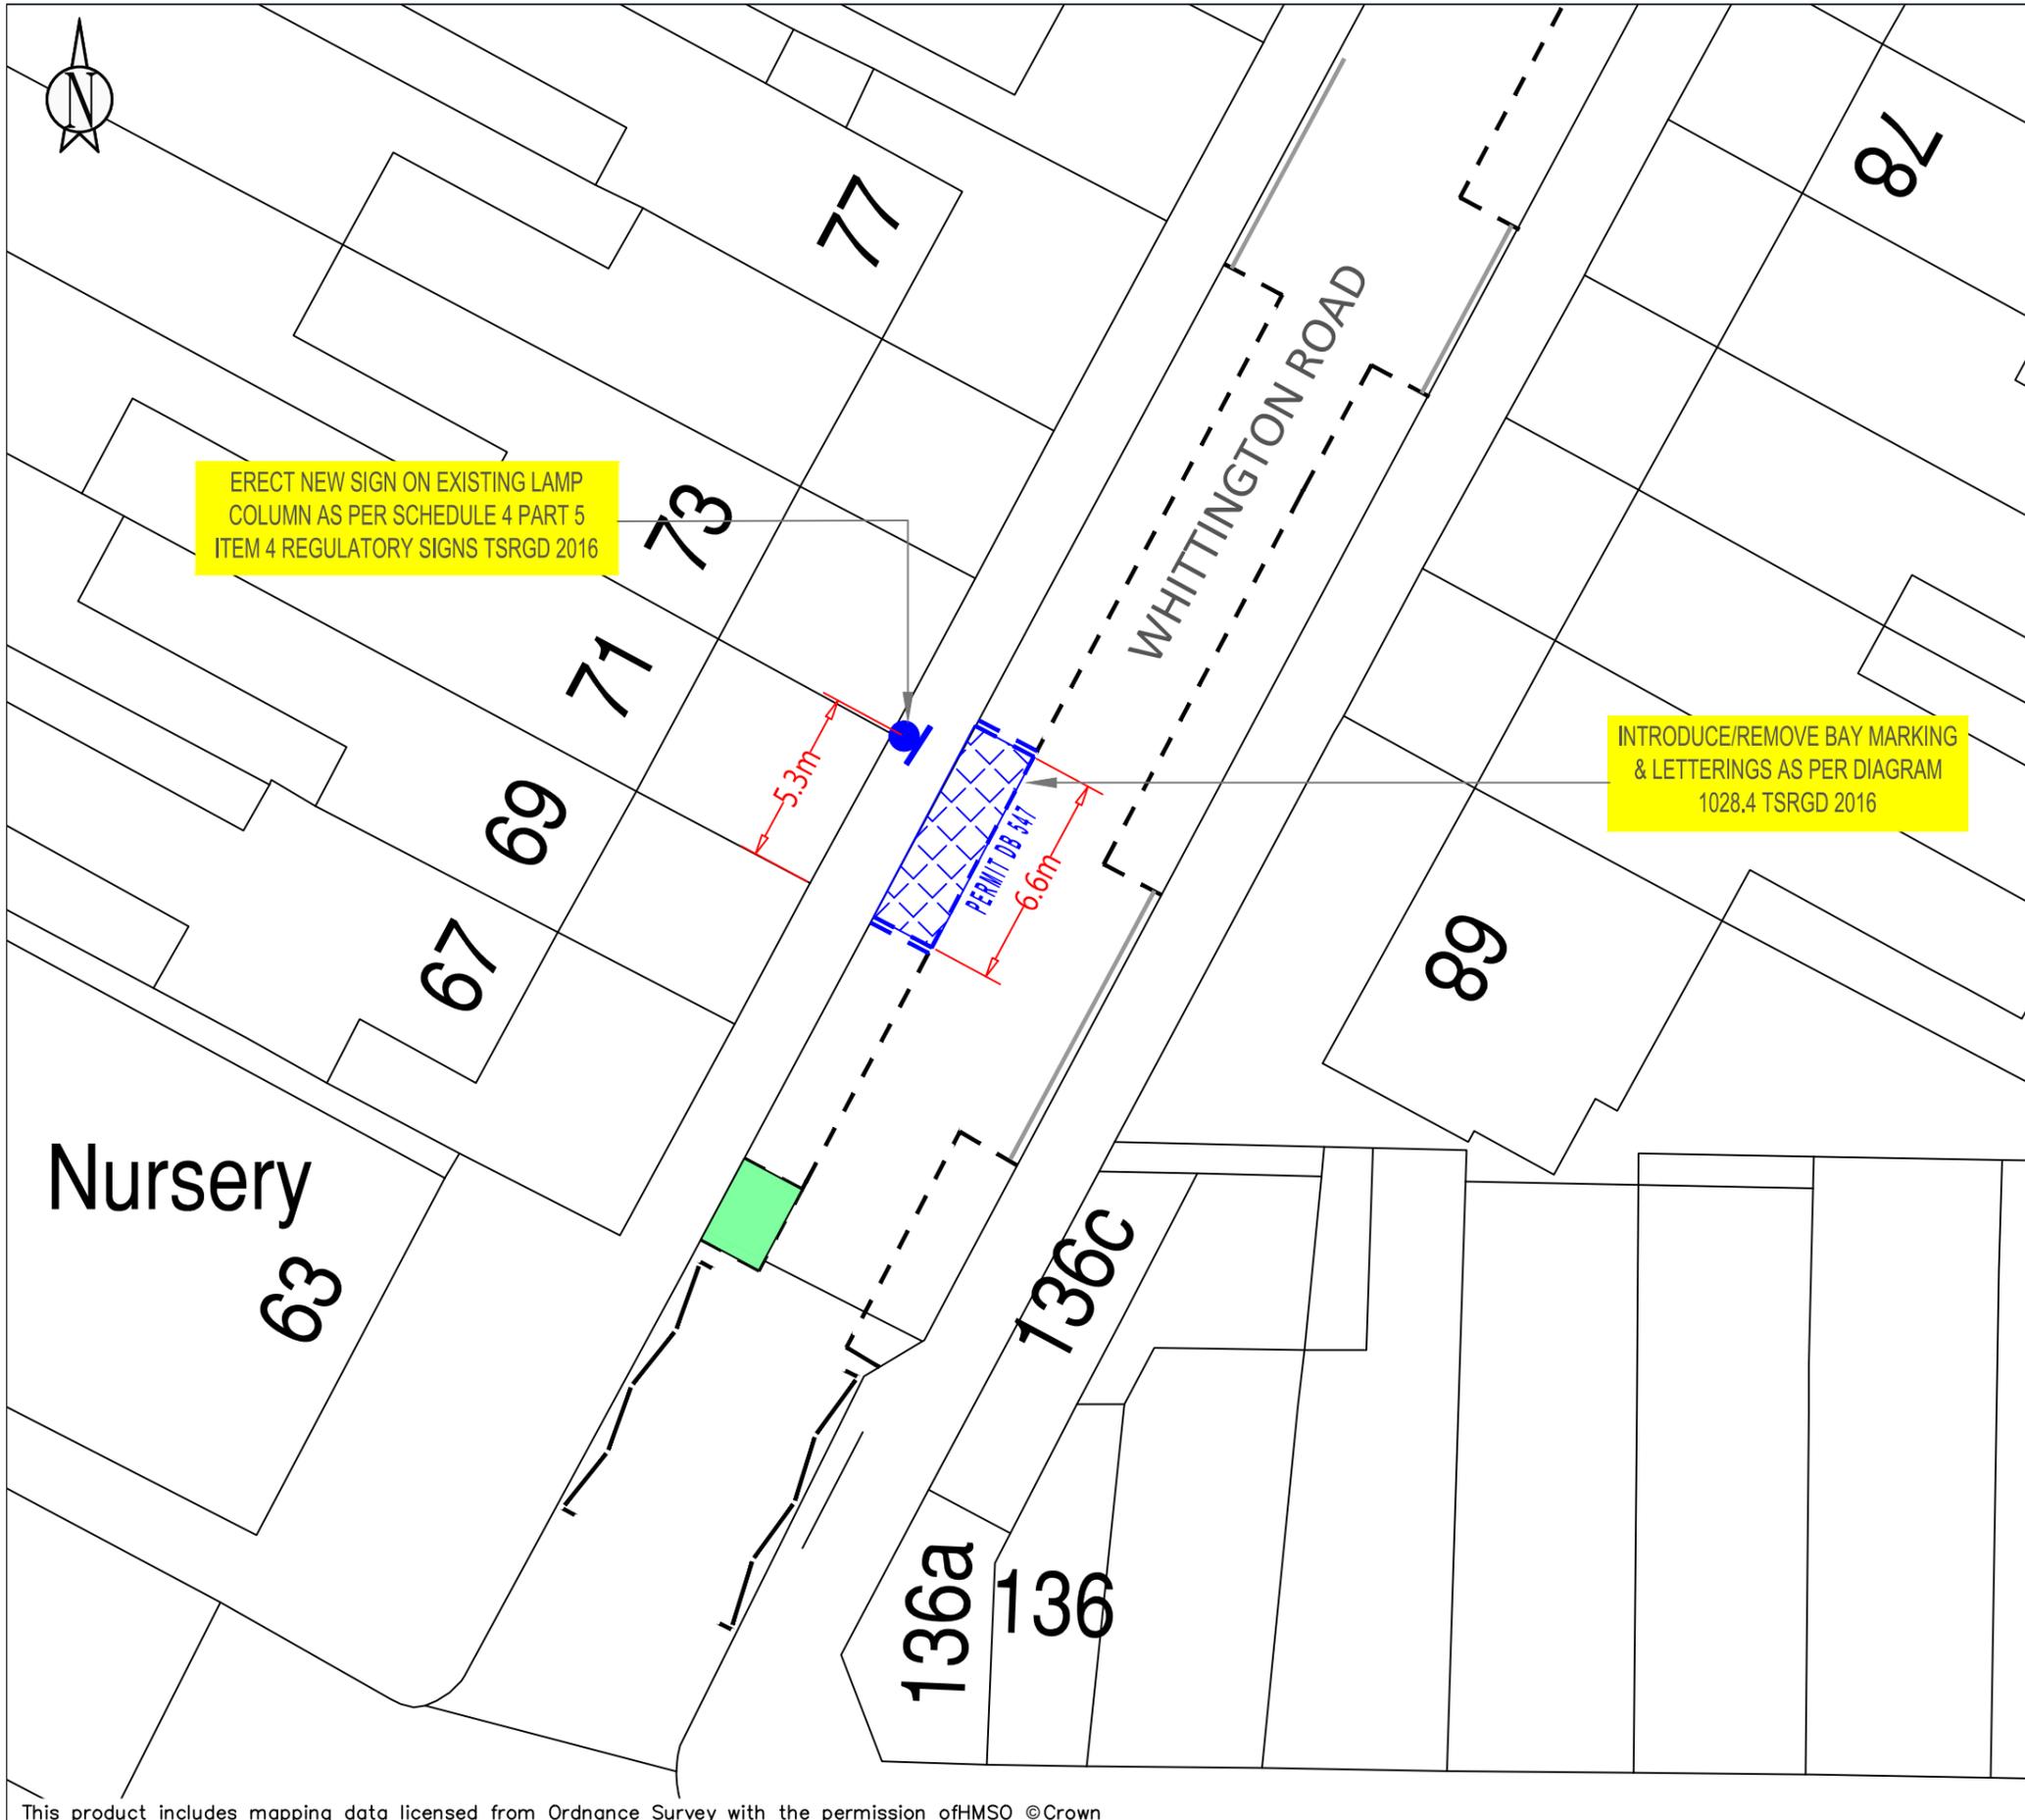

KEY	
	NEW SINGLE YELLOW LINE
	NEW DOUBLE YELLOW LINE
	NEW KERB BLIP MARKINGS
	NEW PARKING BAY MARKINGS
	NEW DEDICATED DISABLED PARKING BAY LOCATION
	NEW DISABLED PARKING BAY LOCATION
	NEW 76MM POST WITH SIGN
	REMOVE SINGLE YELLOW LINE
	REMOVE DOUBLE YELLOW LINE
	REMOVE KERB BLIP MARKINGS
	REMOVE PARKING BAY MARKINGS
	REMOVE 76MM POST WITH SIGN
	LAMP COLUMN WITH SIGN
	DROPPED KERB/CROSSOVER

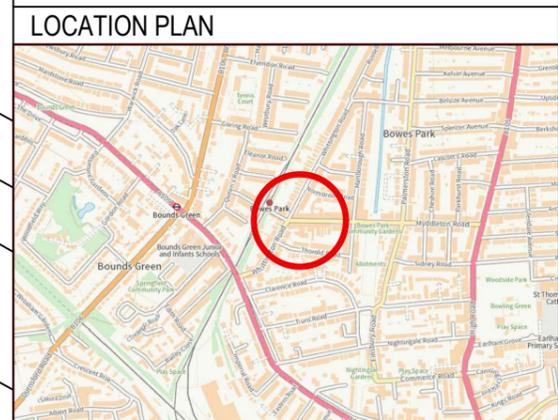

SITE LOCATION:  
OUTSIDE No 71 WHITTINGTON ROAD, LONDON N22

WORKS:  
INSTALL DEDICATED DISABLED PERMIT BAY


ENVIRONMENT AND NEIGHBORHOODS  
PARKING SCHEMES  
4th FLOOR ALEX HOUSE, 10 STATION ROAD  
WOOD GREEN, LONDON N22 7TR

SCALE:  
1:200 @ A3

DRAWN: CM	CHECK: AB	DATE DRAWN: 13/12/2024
--------------	--------------	---------------------------

BATCH NO.  
DPB-2024-04

This product includes mapping data licensed from Ordnance Survey with the permission of HMSO ©Crown

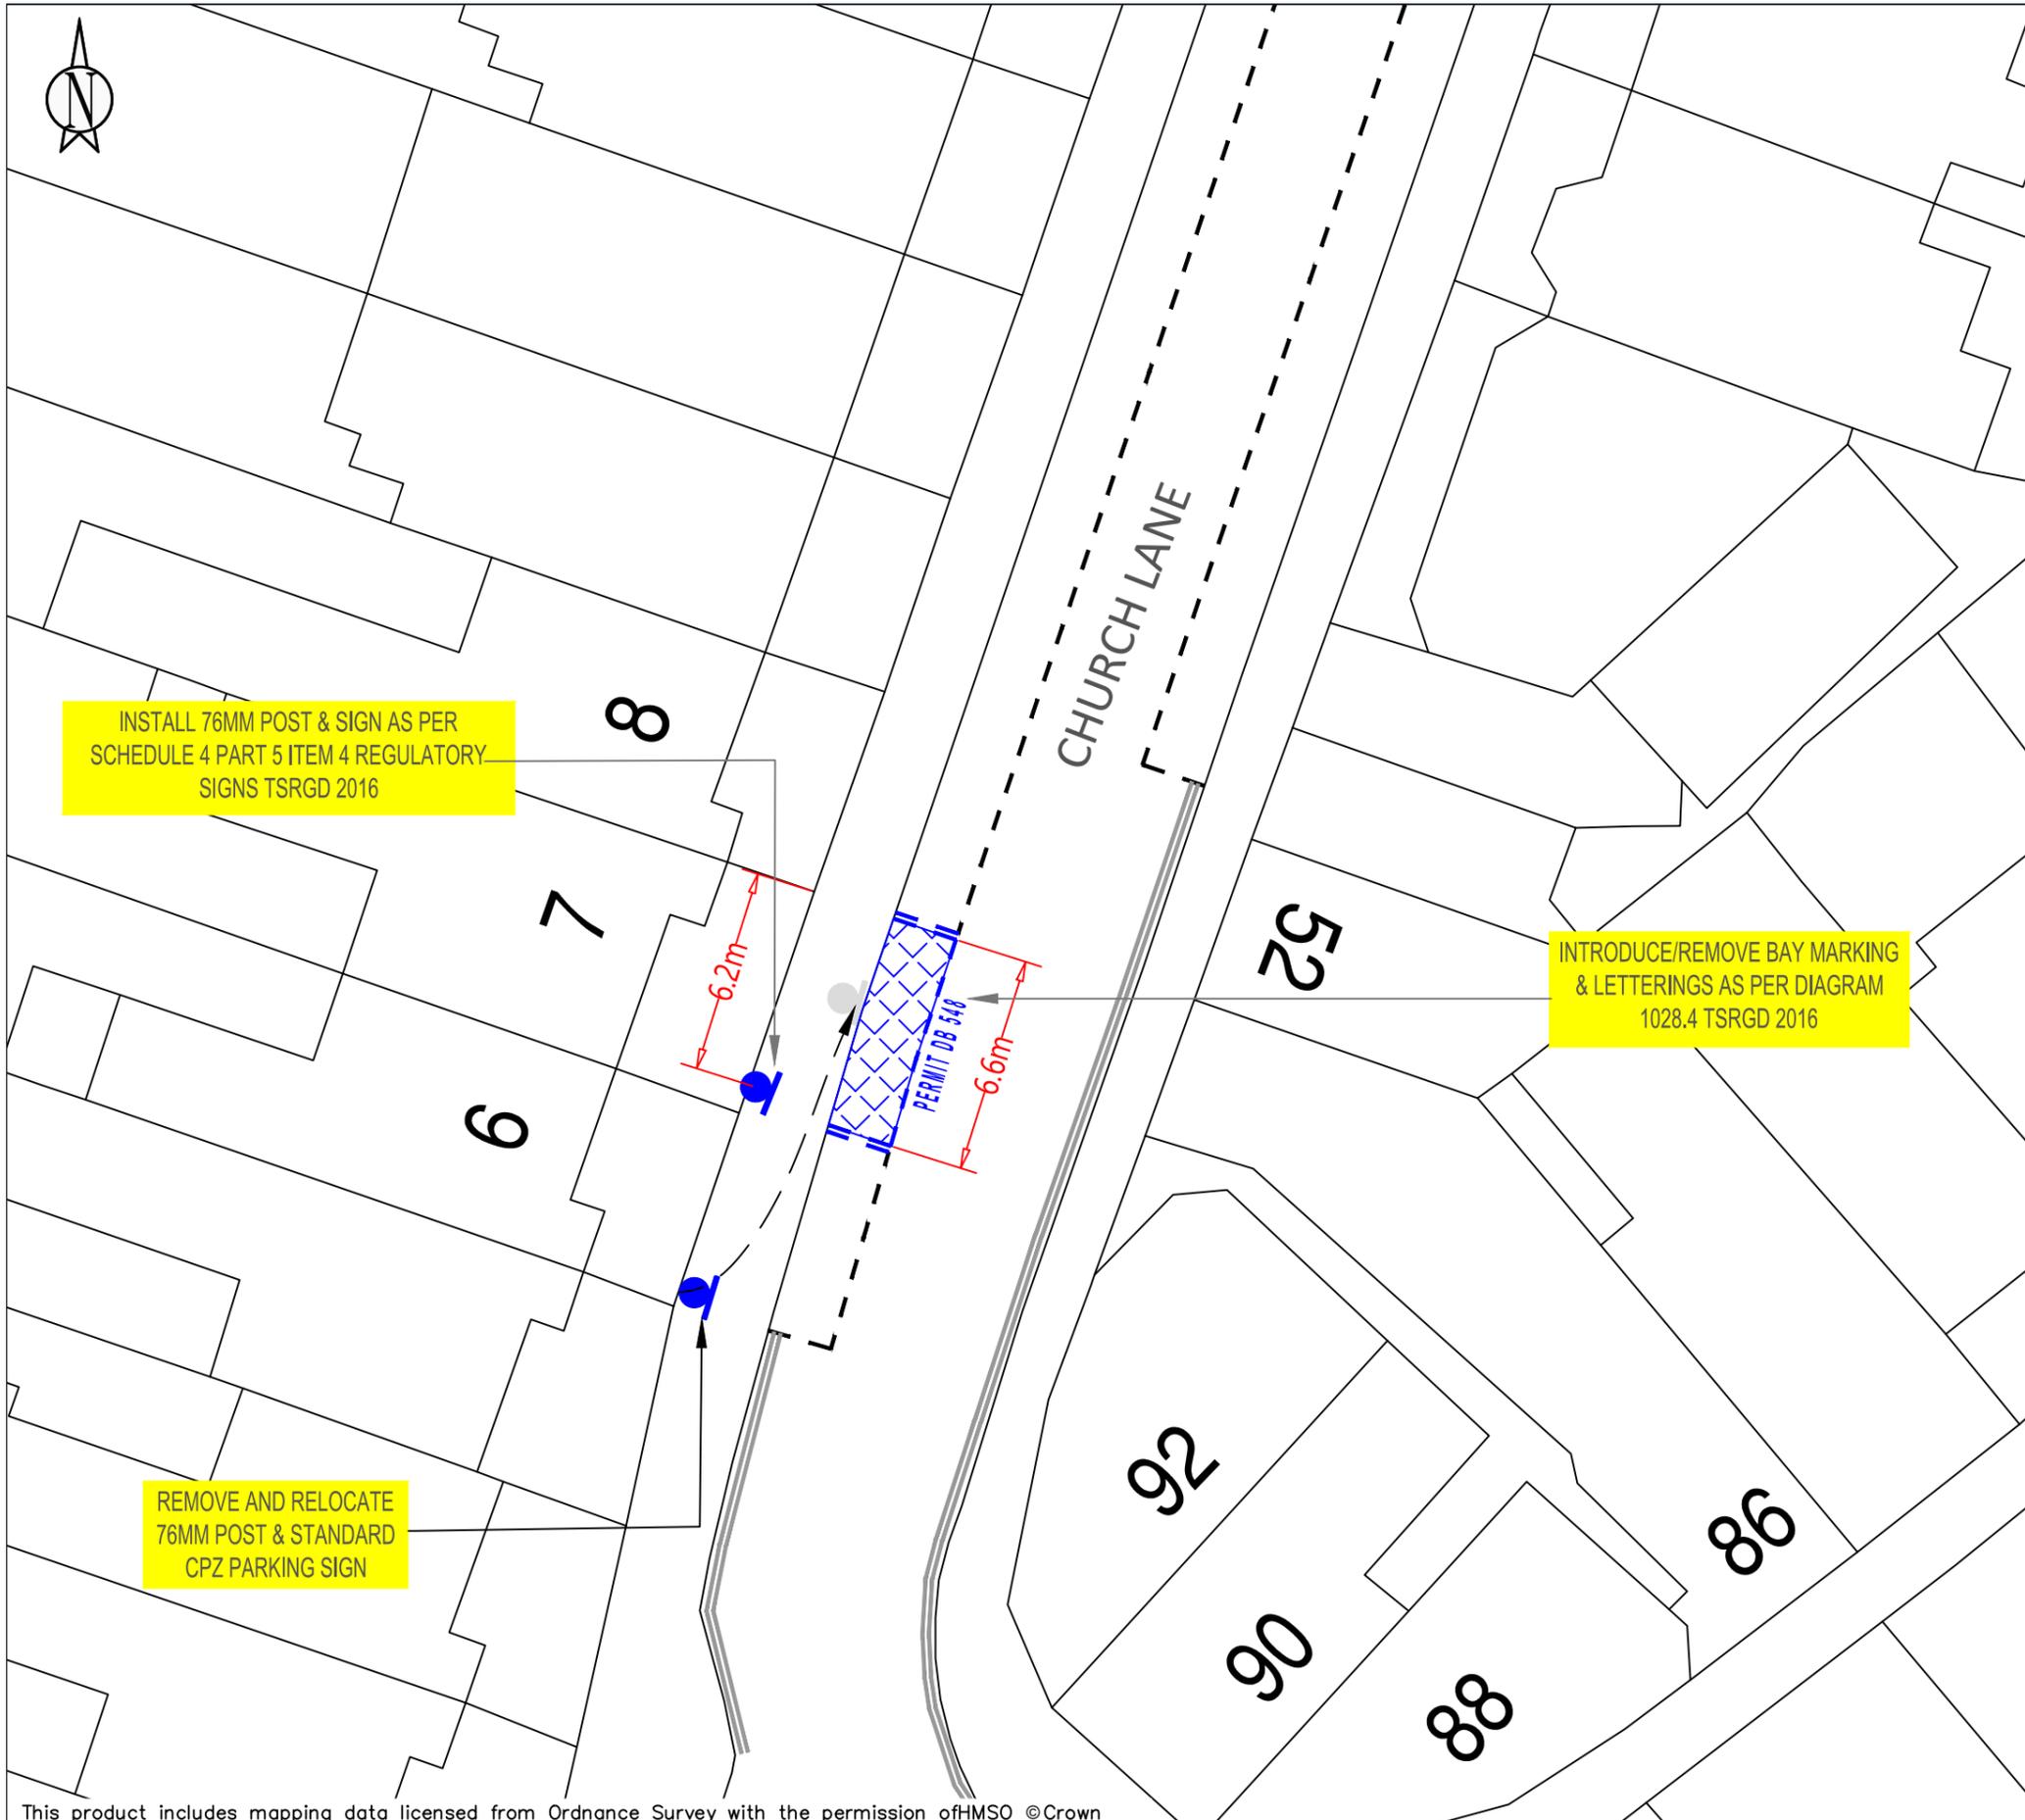


INSTALL 76MM POST & SIGN AS PER SCHEDULE 4 PART 5 ITEM 4 REGULATORY SIGNS TSRGD 2016

REMOVE AND RELOCATE 76MM POST & STANDARD CPZ PARKING SIGN

INTRODUCE/REMOVE BAY MARKING & LETTERINGS AS PER DIAGRAM 1028.4 TSRGD 2016

KEY	
	NEW SINGLE YELLOW LINE
	NEW DOUBLE YELLOW LINE
	NEW KERB BLIP MARKINGS
	NEW PARKING BAY MARKINGS
	NEW DEDICATED DISABLED PARKING BAY LOCATION
	NEW DISABLED PARKING BAY LOCATION
	NEW 76MM POST WITH SIGN
	REMOVE SINGLE YELLOW LINE
	REMOVE DOUBLE YELLOW LINE
	REMOVE KERB BLIP MARKINGS
	REMOVE PARKING BAY MARKINGS
	REMOVE 76MM POST WITH SIGN
	LAMP COLUMN WITH SIGN
	DROPPED KERB/CROSSOVER

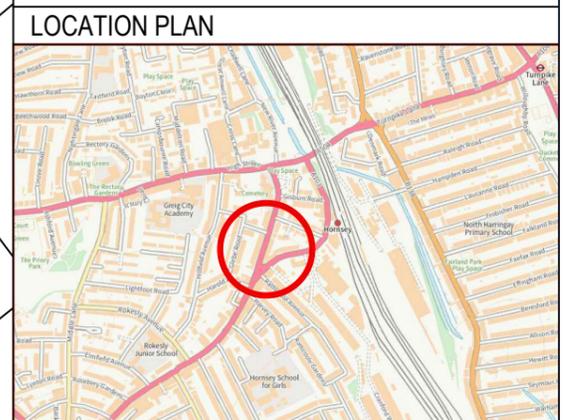

**LOCATION PLAN**  
 SITE LOCATION:  
 OUTSIDE No 7 CHURCH LANE, LONDON N8

**WORKS:**  
 INSTALL DEDICATED DISABLED PERMIT BAY

**ENVIRONMENT AND NEIGHBORHOODS**  
 PARKING SCHEMES  
 4th FLOOR ALEX HOUSE, 10 STATION ROAD  
 WOOD GREEN, LONDON N22 7TR

SCALE:  
 1:200 @ A3

DRAWN: CM	CHECK: AB	DATE DRAWN: 13/12/2024
--------------	--------------	---------------------------

BATCH NO.  
 DPB-2024-04

