



- General Notes:
1. All dimension are in metres, unless otherwise noted.
 2. Do not scale off plan.
 3. This drawing is to be read in conjunction with all other relevant drawings and specifications.
 4. Temporary traffic works must be undertaken in accordance with Chapter 8 parts 1 & 2 of the Traffic Signs Manual, Safety at Street Works and Road Works Code of Practice 2013 and any other relevant H&S legislation.
 5. All works shall be carried out in accordance with LB Haringey statutory authority and health & safety requirements and regulations.




Amend the 2 x sign posts with mount motor vehicle prohibited signs to TSRGD Diag 619 750mm with camera enforcement plate, 'except local buses' plate and 'except permit holders' plate with identifier X3A-BWF, facing oncoming traffic.



Except buses and permit holders
X3A - BWF

Existing planter retained

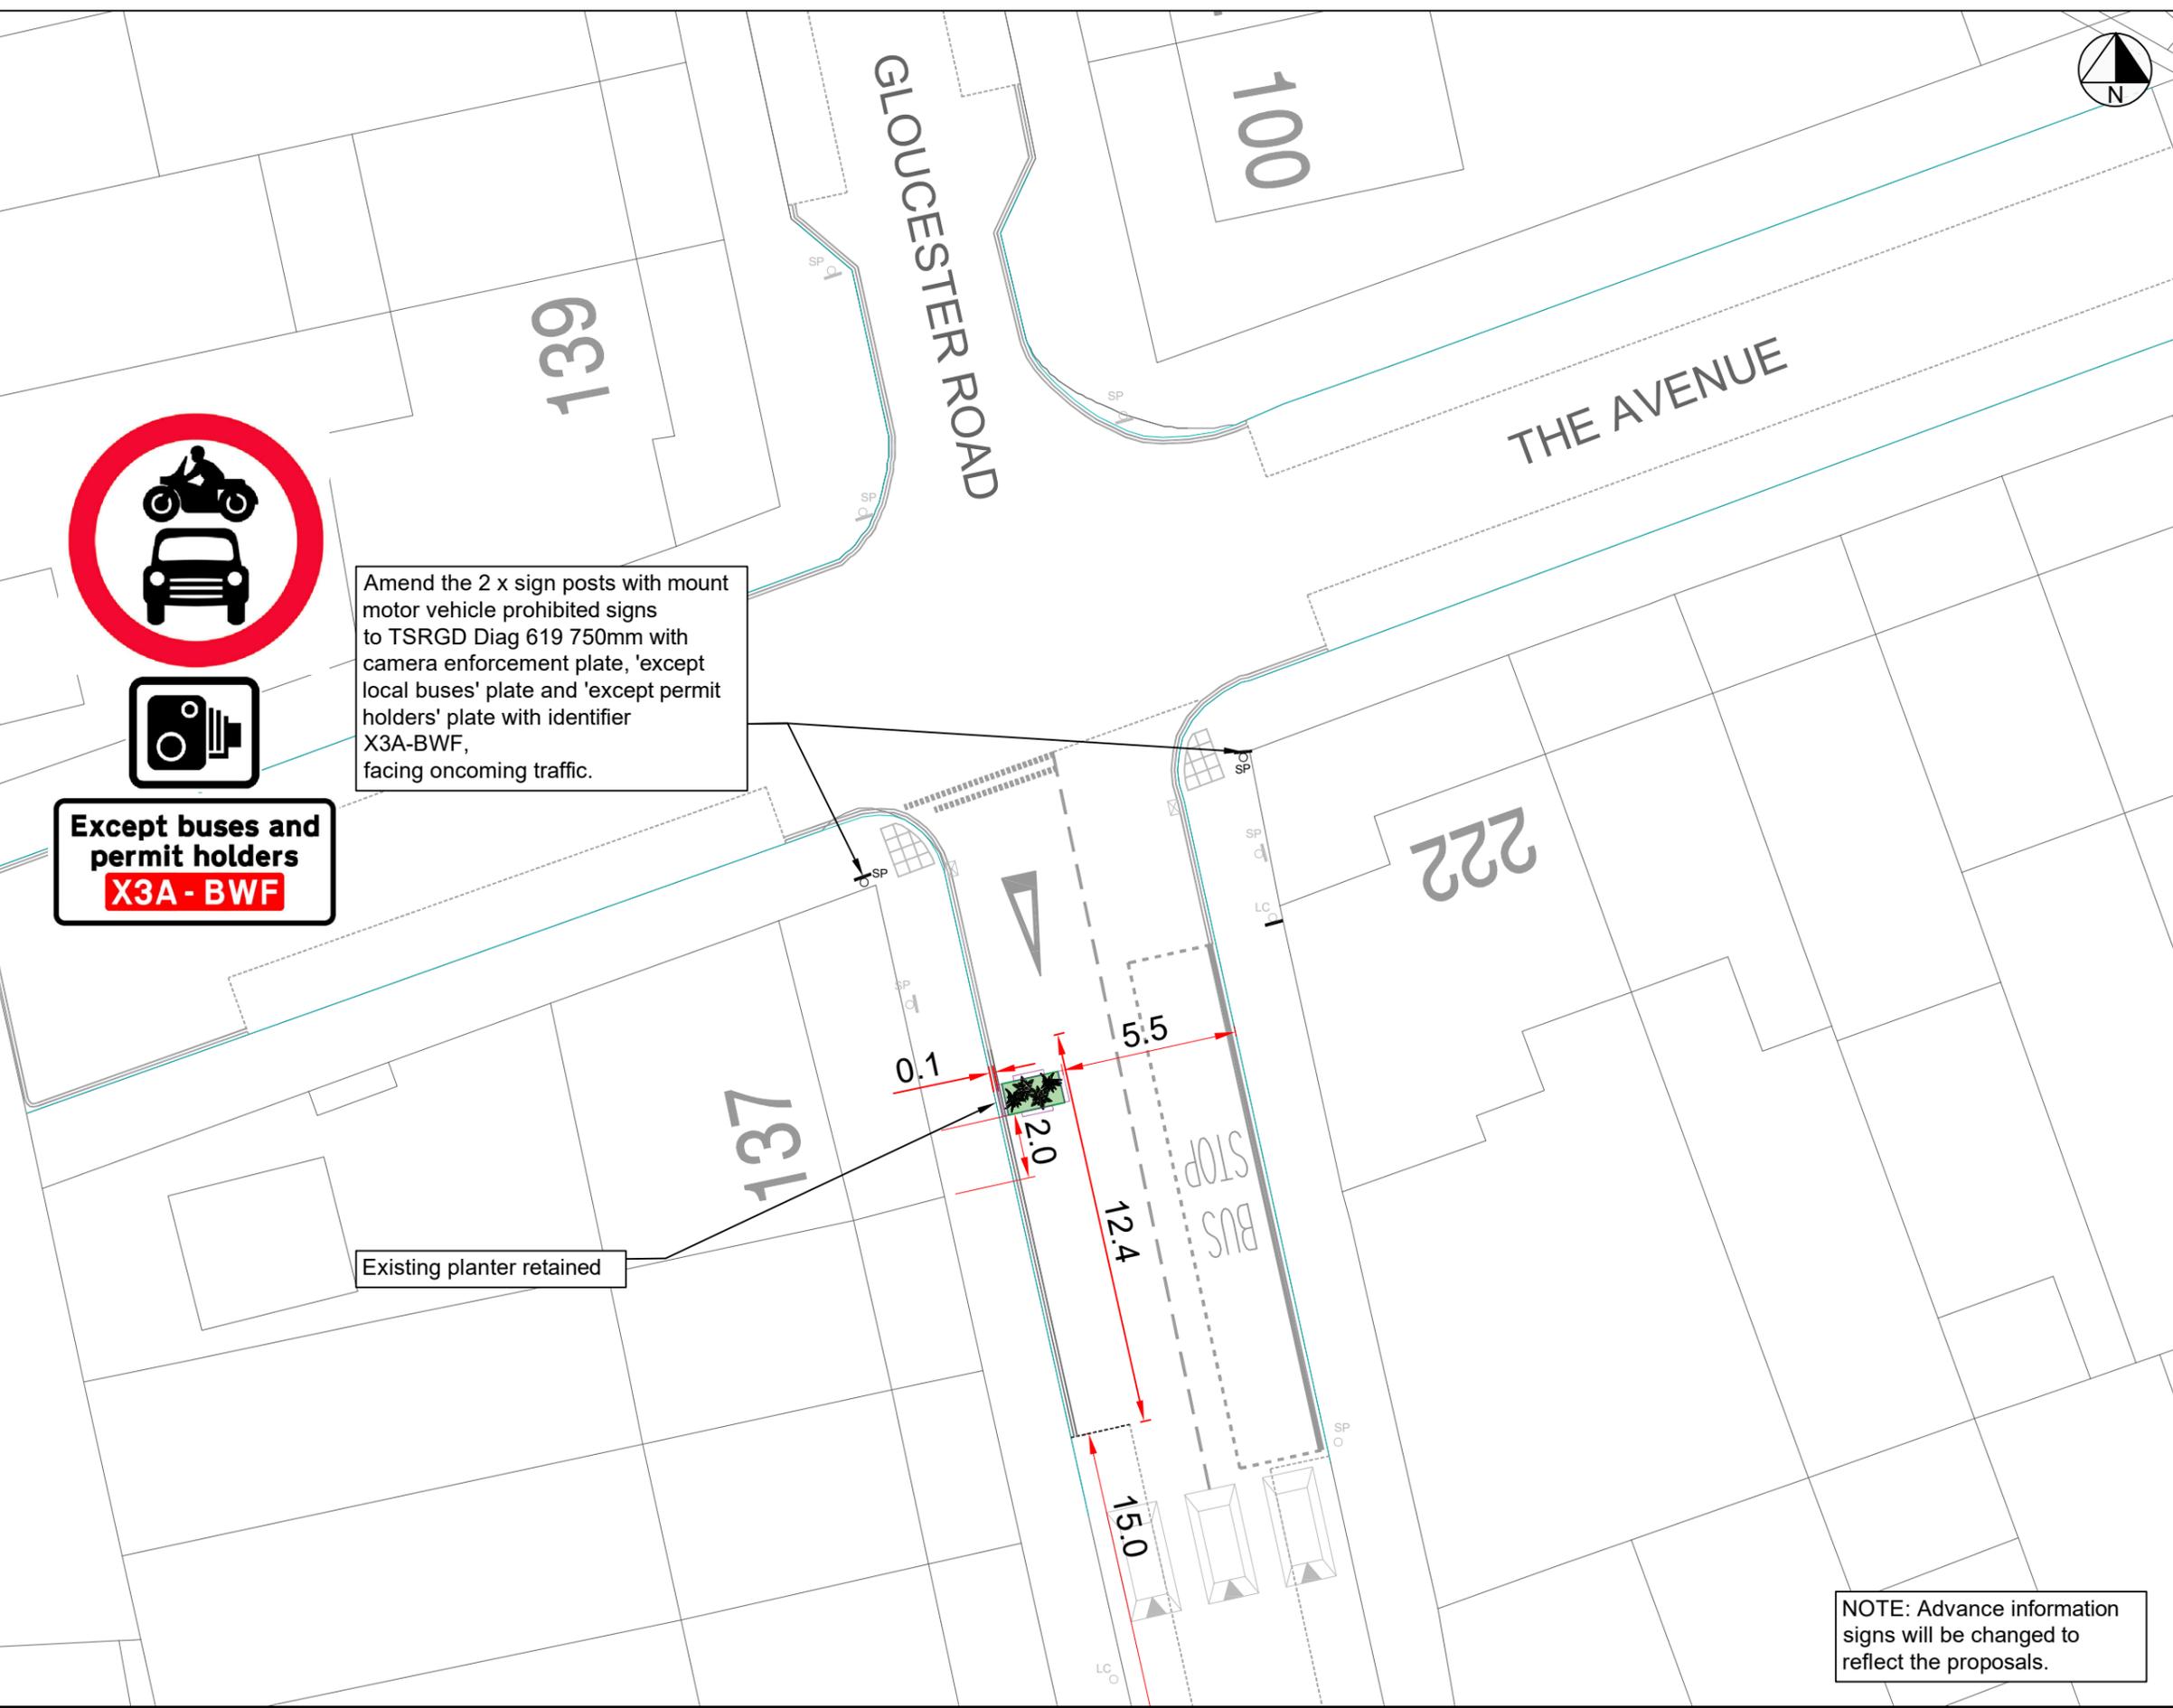

NOTE: Advance information signs will be changed to reflect the proposals.



5th Floor, Alexandra House, 10 Station Road, Wood Green, London N22 7TR
Tel: 020 8489 0000 Fax: 020 8489 1251
Director of Environment & Neighbourhoods: Barry Francis

Project:
QS & N

Title:
BWF - GLOUCESTER ROAD / THE AVENUE FILTER

Drawn: YK **Check:** TW **Appr:** TW **Date:** MAY 2025 **Scale at A3:** NTS

Status:
CONCEPT PLAN

Drawing No: QS&N-BWF-0100 **Revision:**