

This product includes mapping data licensed from Ordnance Survey with the permission of HMSO © Crown Copyright LBH 2022. All rights reserved. License number 100019199.

**KEY:**

- School Street
- Existing properties eligible for a School Street exemption permit
- School Gate Entrance
- Proposed ANPR camera on existing lamp column


Rev	Description	Checked	Date
	Project:		
	SCHOOL STREET		
	Title:		
	SS15 St FRANCIS DE SALES		
	Path:		
	Designed:	FC	Checked: SS
	Scale:	N.T.S.	Date Drawing Created: 11/22
	Drg. No:		Rev: -

**ENVIRONMENT & NEIGHBOURHOODS**  
Direct services  
Highways & Parking  
5th Floor, Alexandra House, 10 Station Road, Wood Green, London N22 7TR  
Tel: 020 8489 0000 Fax: 020 8489 1251  
Director of Environment & Neighbourhoods: Barry Francis

**Haringey**  
LONDON

www.haringey.gov.uk



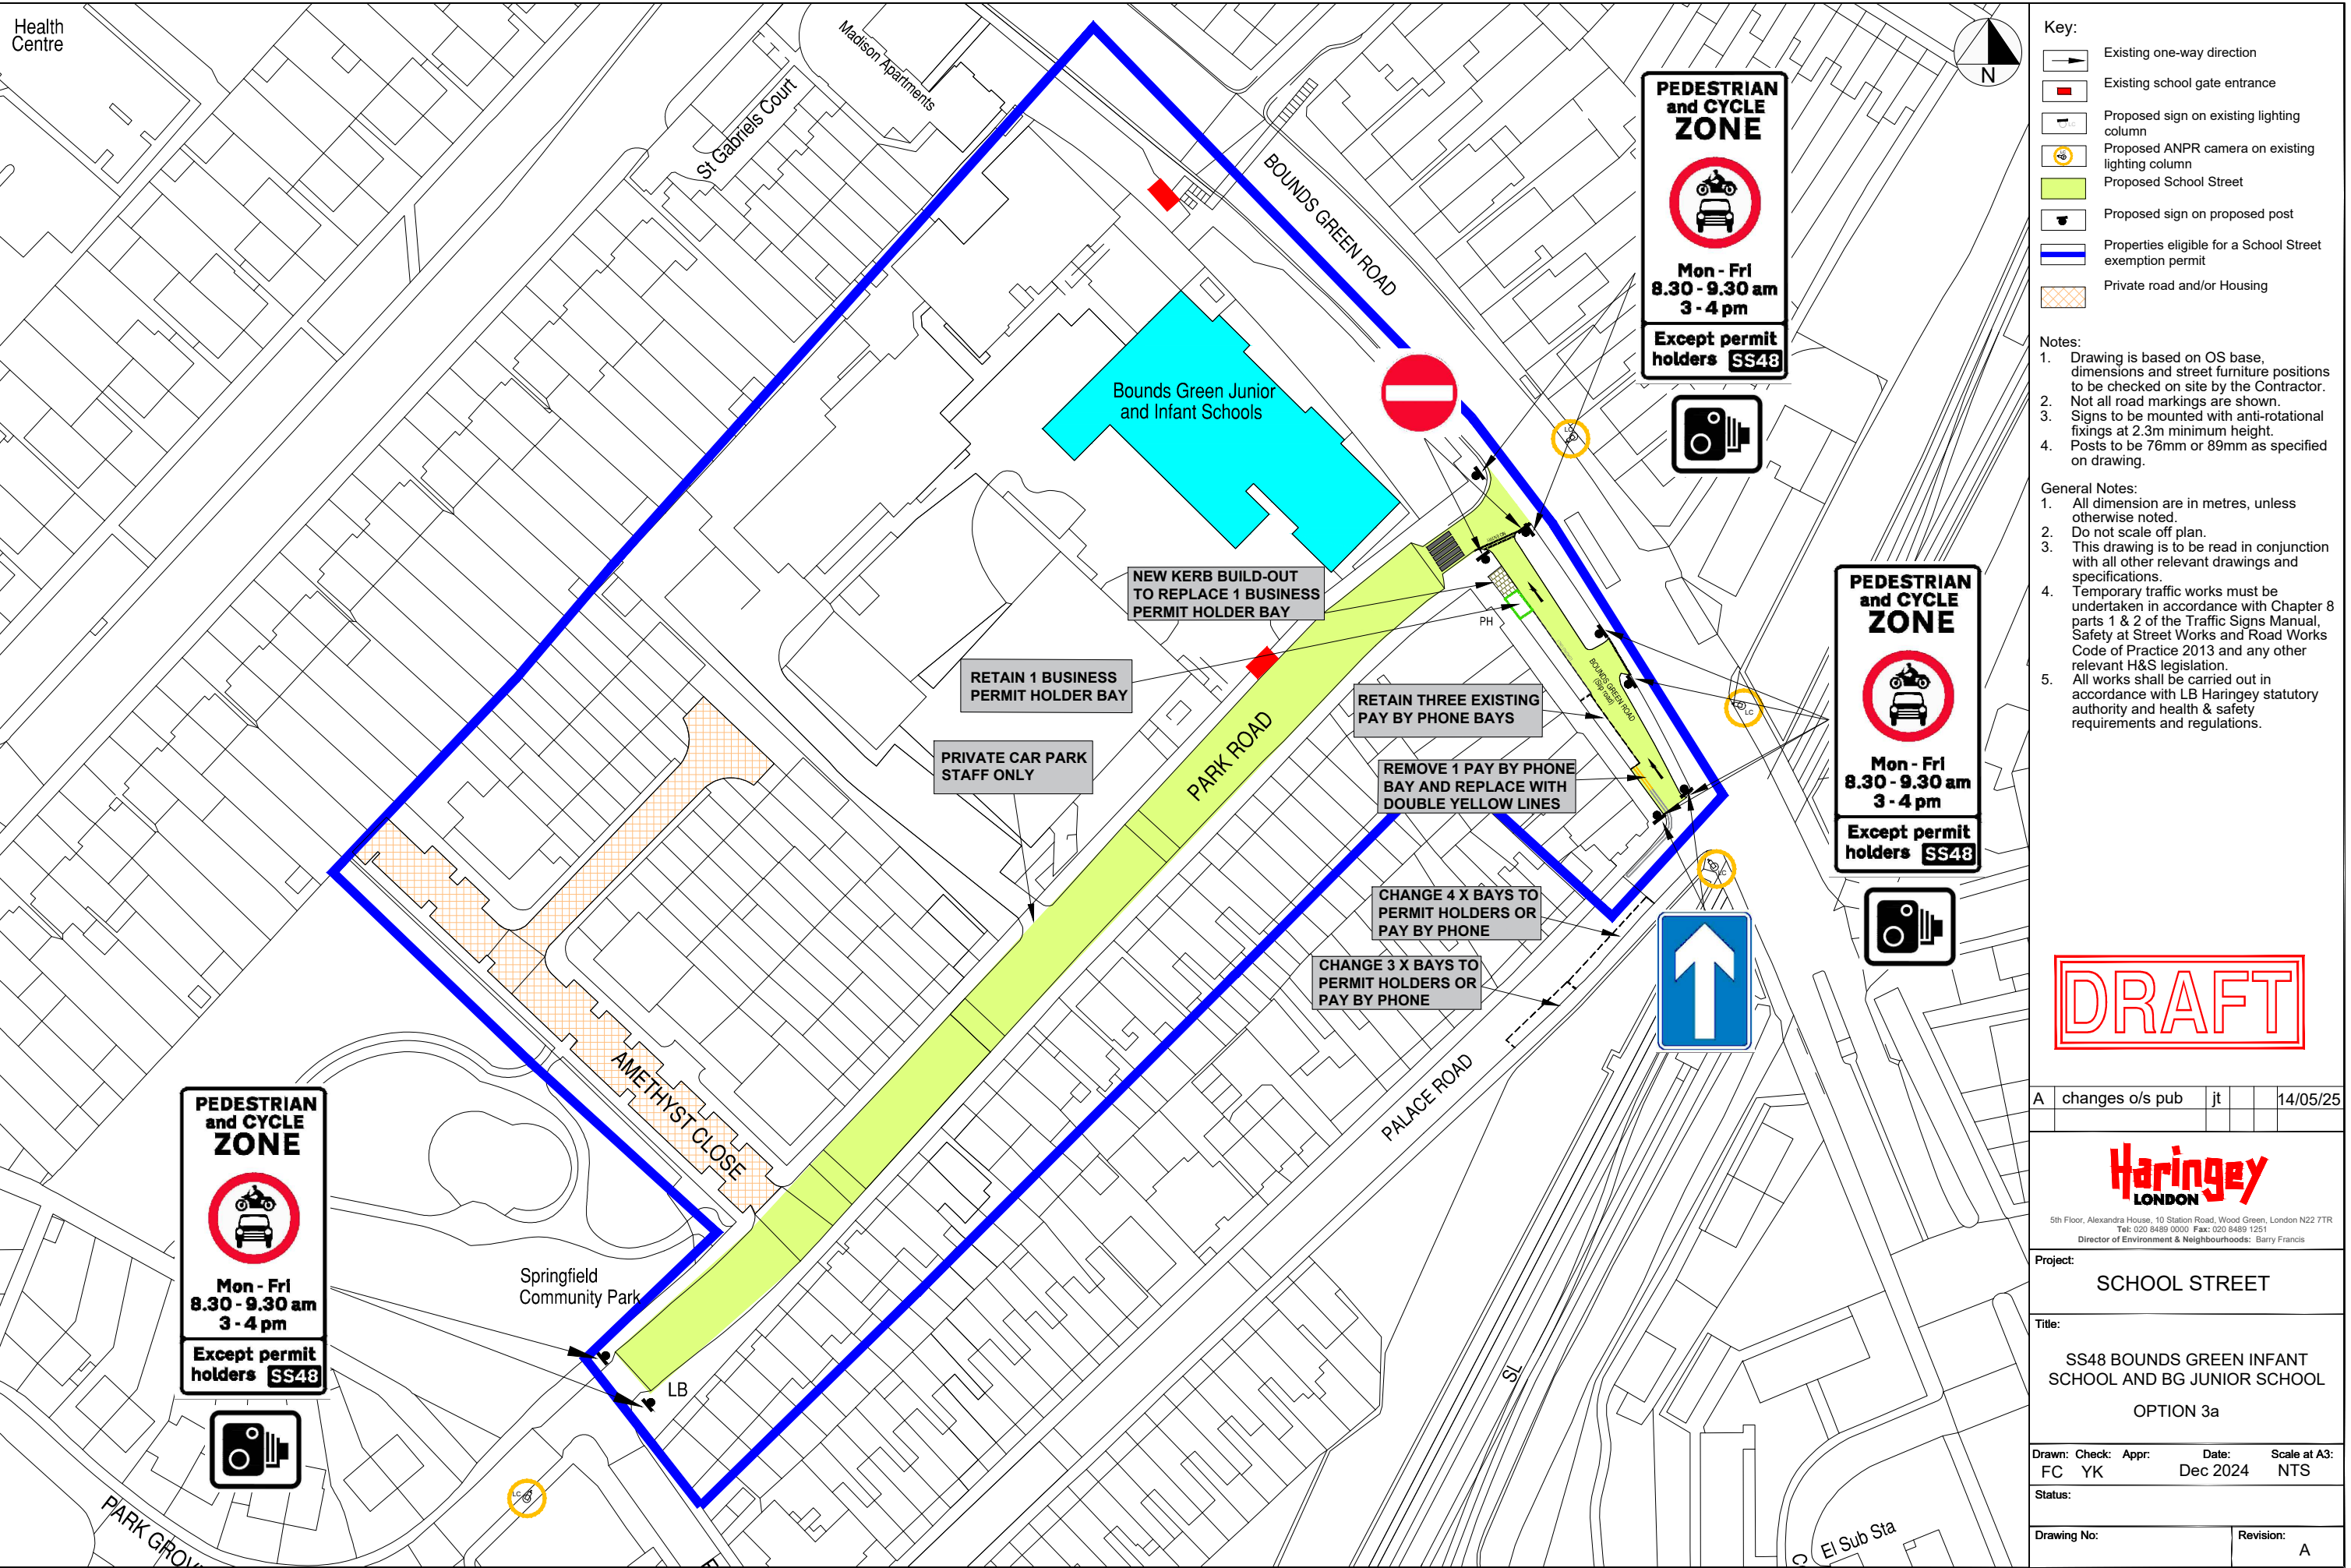

- Key:
- Existing one-way direction
  - Existing school gate entrance
  - Proposed sign on existing lighting column
  - Proposed ANPR camera on existing lighting column
  - Proposed School Street
  - Proposed sign on proposed post
  - Properties eligible for a School Street exemption permit
  - Private road and/or Housing
- Notes:
- Drawing is based on OS base, dimensions and street furniture positions to be checked on site by the Contractor.
  - Not all road markings are shown.
  - Signs to be mounted with anti-rotational fixings at 2.3m minimum height.
  - Posts to be 76mm or 89mm as specified on drawing.
- General Notes:
- All dimension are in metres, unless otherwise noted.
  - Do not scale off plan.
  - This drawing is to be read in conjunction with all other relevant drawings and specifications.
  - Temporary traffic works must be undertaken in accordance with Chapter 8 parts 1 & 2 of the Traffic Signs Manual, Safety at Street Works and Road Works Code of Practice 2013 and any other relevant H&S legislation.
  - All works shall be carried out in accordance with LB Haringey statutory authority and health & safety requirements and regulations.

DRAFT

A	changes o/s pub	jt		14/05/25
---	-----------------	----	--	----------

Haringey

LONDON

5th Floor, Alexandra House, 10 Station Road, Wood Green, London N22 7TR

Tel: 020 8489 0000 Fax: 020 8489 1251

Director of Environment & Neighbourhoods: Barry Francis

Project:

SCHOOL STREET

Title:

SS48 BOUNDS GREEN INFANT SCHOOL AND BG JUNIOR SCHOOL

OPTION 3a

Drawn: Check: Appr: Date: Scale at A3:

FC YK Dec 2024 NTS


Status:

Drawing No:

Revision:

A



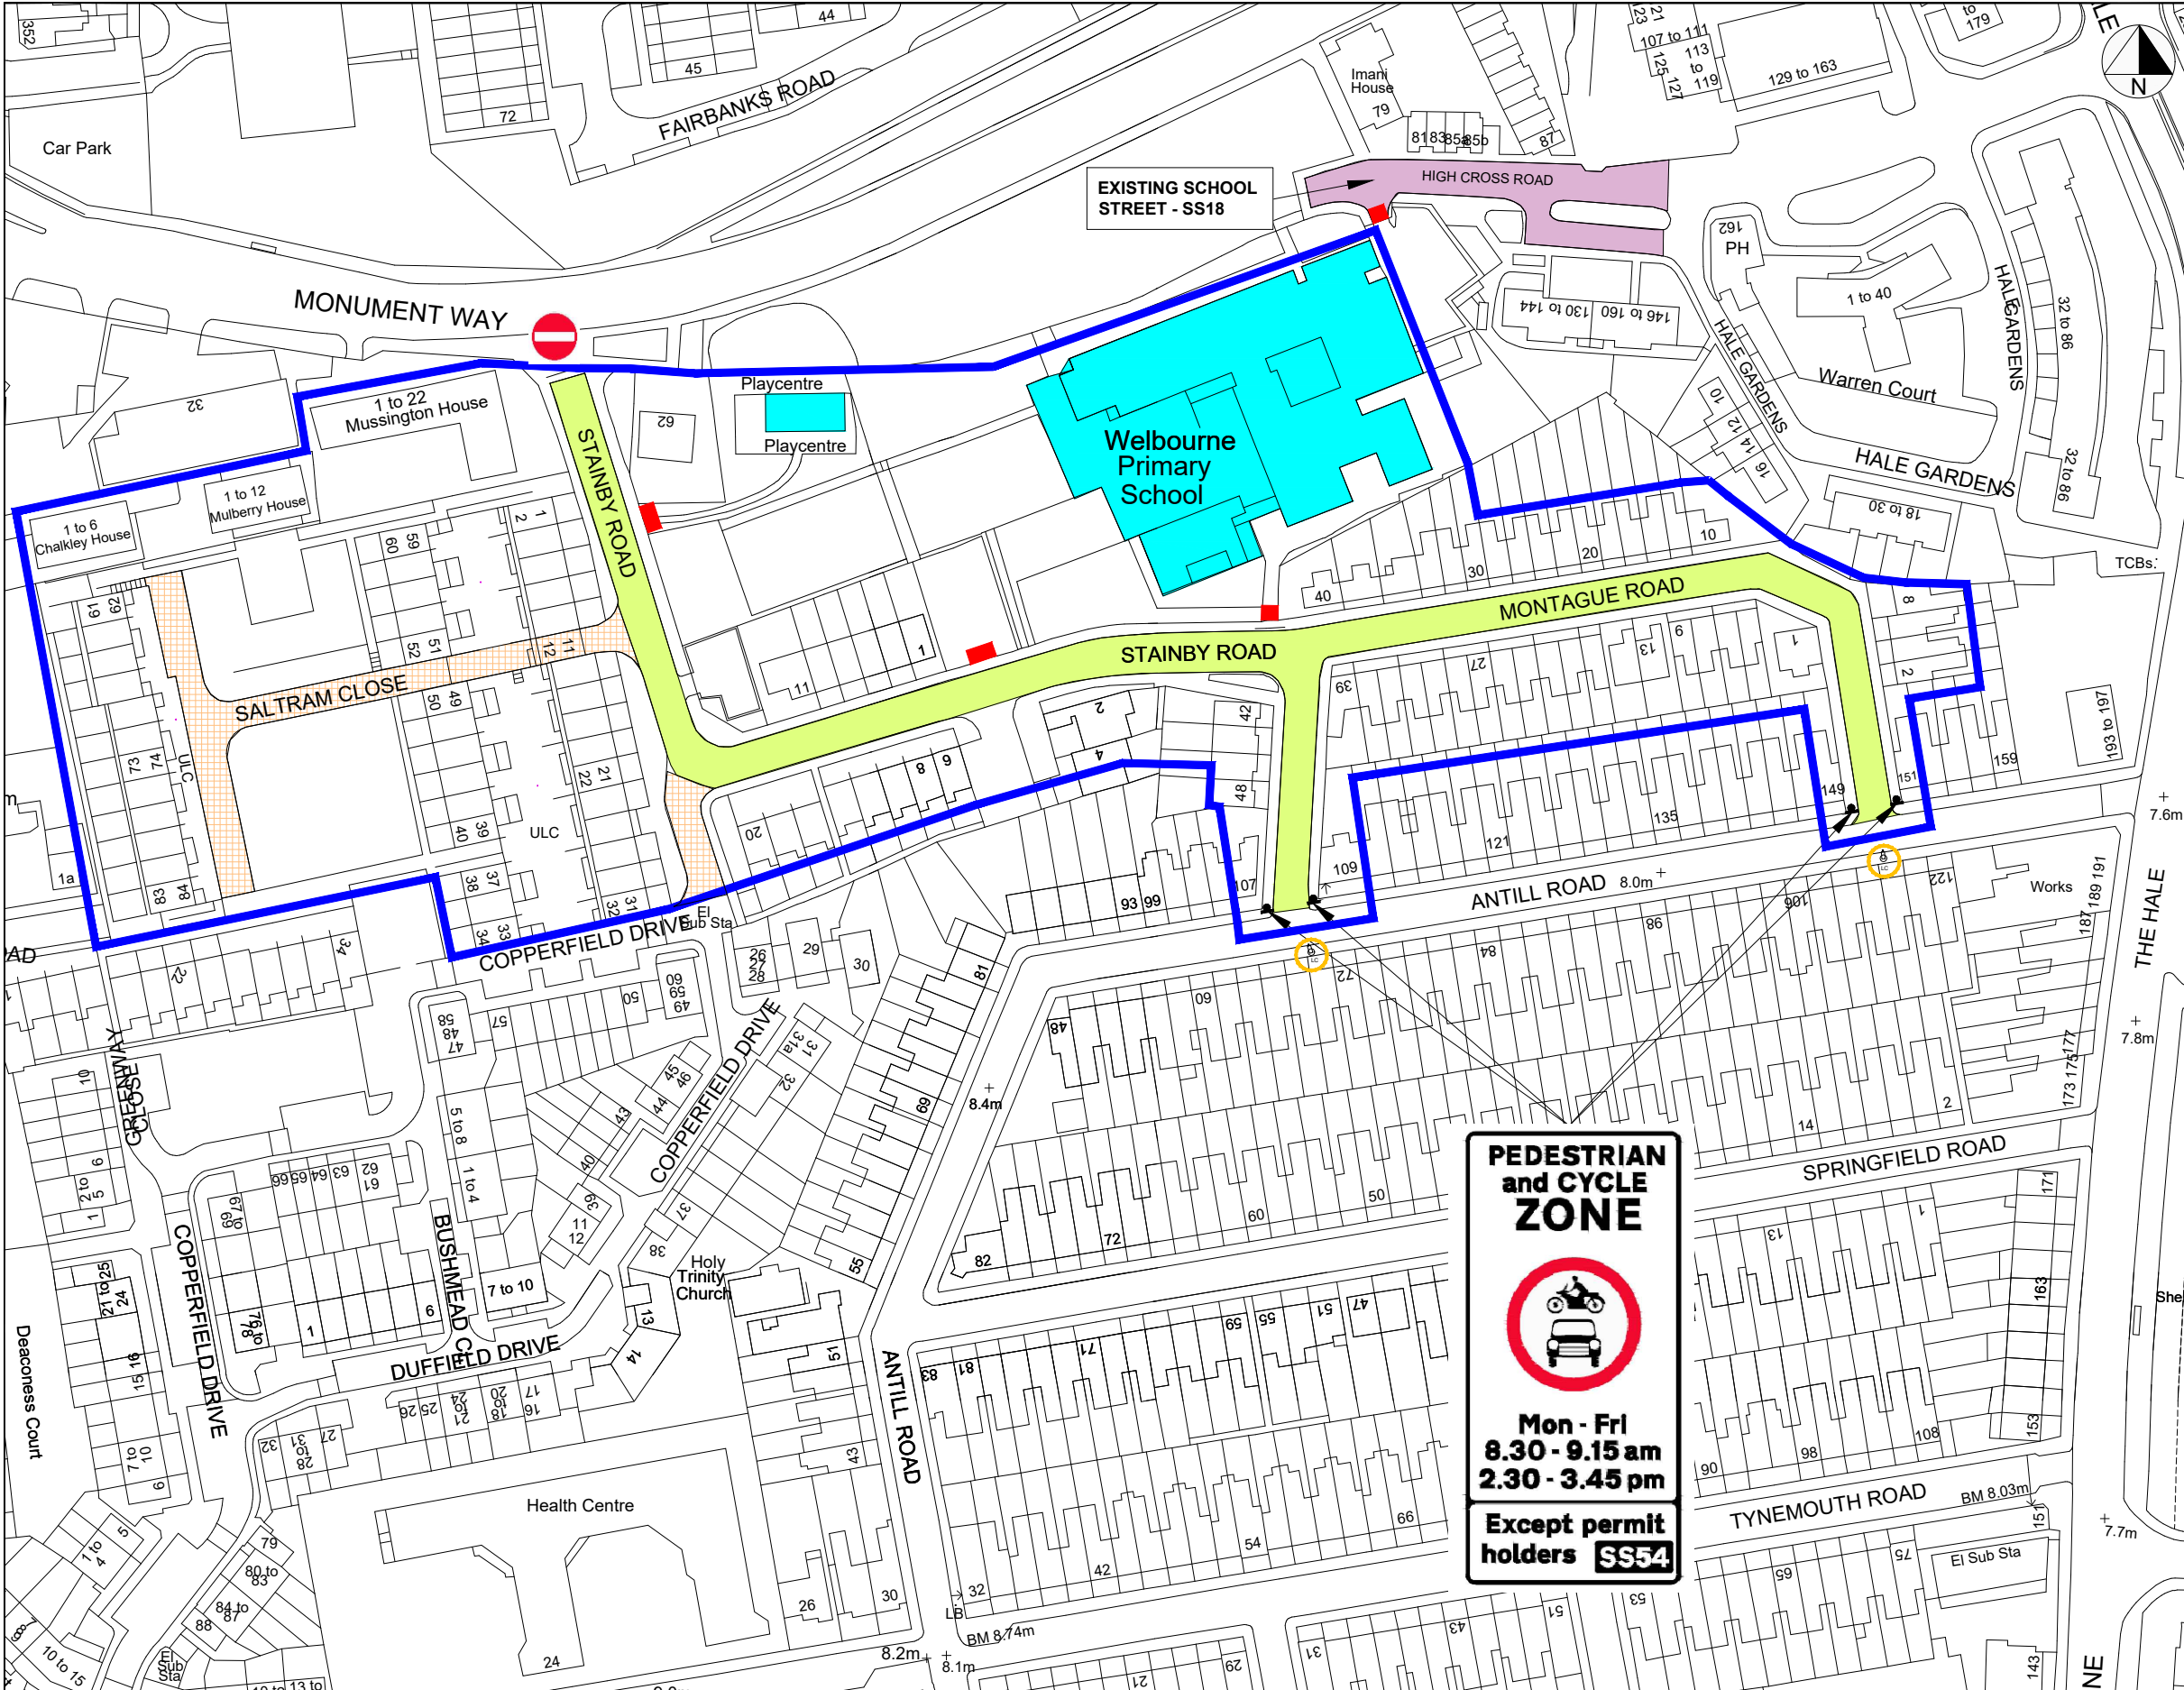

- Key:
- Existing one-way direction
  - Existing school gate entrance
  - Proposed sign on existing lighting column
  - Proposed ANPR camera on existing lighting column
  - Proposed School Street
  - Proposed sign on proposed post
  - Properties eligible for a School Street exemption permit
  - Private road and/or housing

- Notes:
- Drawing is based on OS base, dimensions and street furniture positions to be checked on site by the Contractor.
  - Not all road markings are shown.
  - Signs to be mounted with anti-rotational fixings at 2.3m minimum height.
  - Posts to be 76mm or 89mm as specified on drawing.
- General Notes:
- All dimension are in metres, unless otherwise noted.
  - Do not scale off plan.
  - This drawing is to be read in conjunction with all other relevant drawings and specifications.
  - Temporary traffic works must be undertaken in accordance with Chapter 8 parts 1 & 2 of the Traffic Signs Manual, Safety at Street Works and Road Works Code of Practice 2013 and any other relevant H&S legislation.
  - All works shall be carried out in accordance with LB Haringey statutory authority and health & safety requirements and regulations.

DRAFT

**PEDESTRIAN and CYCLE ZONE**



**Mon - Fri**  
**8.30 - 9.15 am**  
**2.30 - 3.45 pm**

**Except permit holders SS54**

**Haringey**  
**LONDON**

5th Floor, Alexandra House, 10 Station Road, Wood Green, London N22 7TR  
Tel: 020 8489 0000 Fax: 020 8489 1251  
Director of Environment & Neighbourhoods: Barry Francis

Project: **SCHOOL STREET**

Title: **SS54 WELBOURNE PRIMARY SCHOOL AND CHILDREN CENTRE**

Drawn: Check: Appr: Date: Scale at A3:  
FC YK Oct 2024 NTS

Status:

Drawing No: Revision: