


TOW PATH

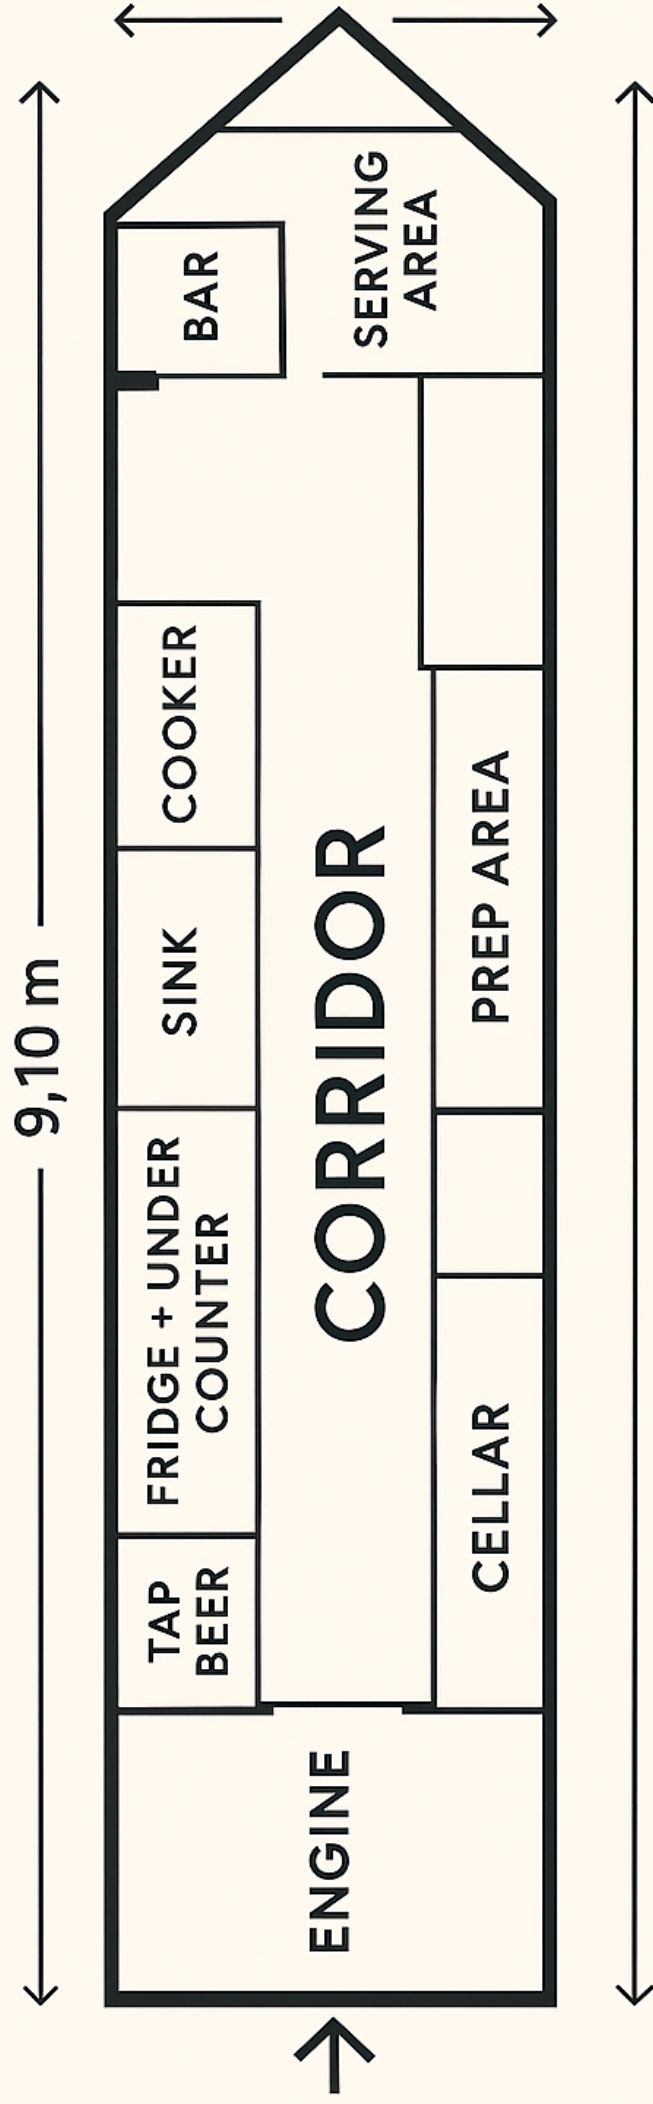

A BAR/CÁFÉ PLAN 9,10 m × 2,10 metres